
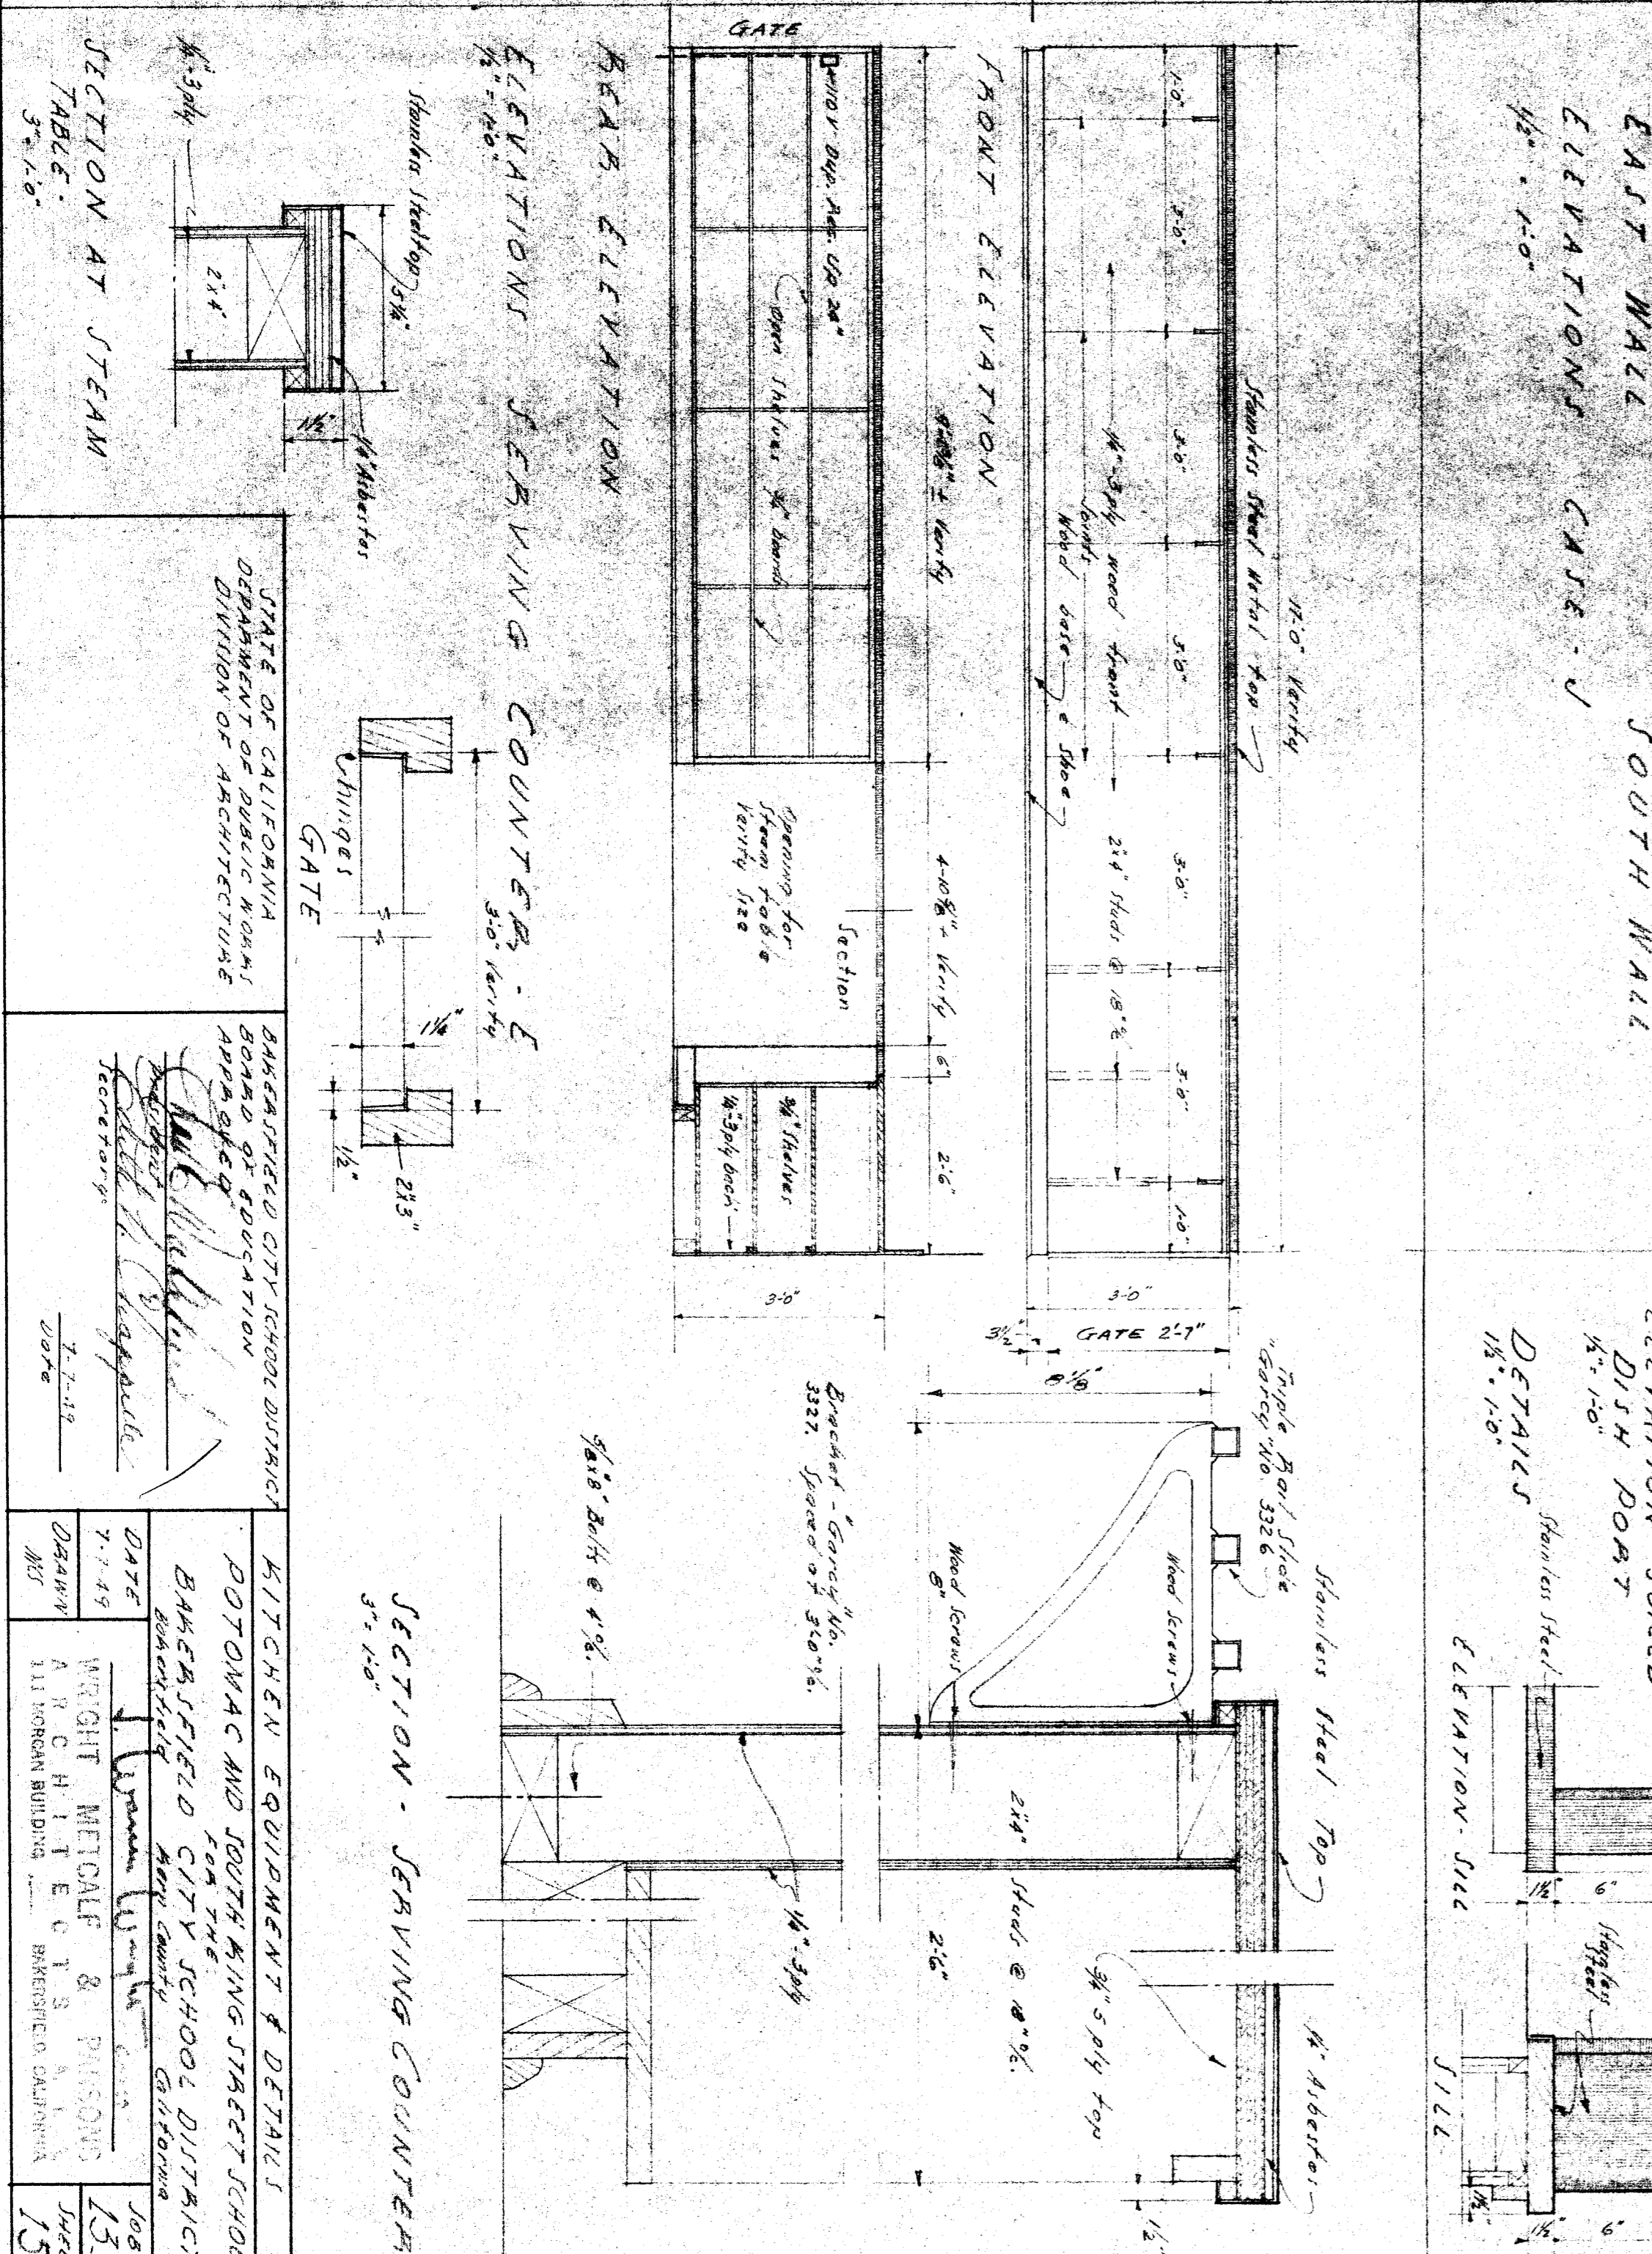
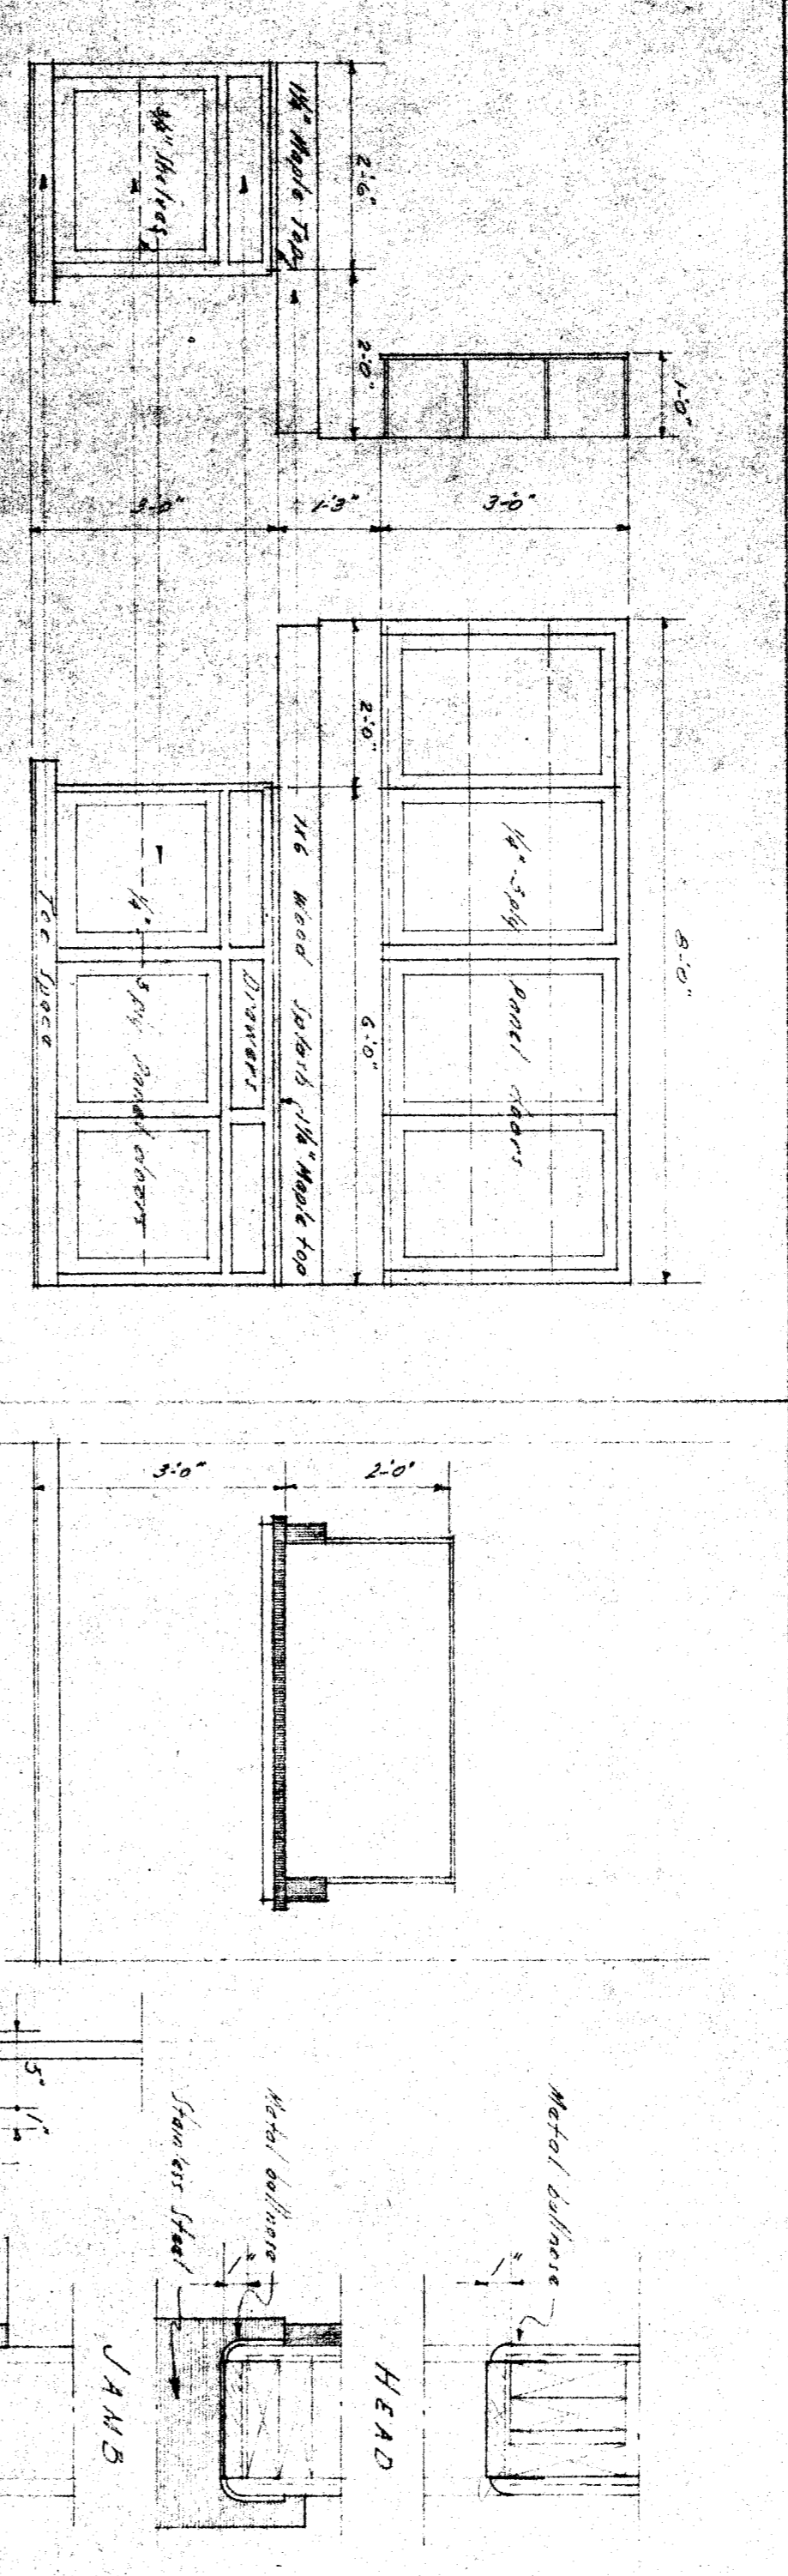
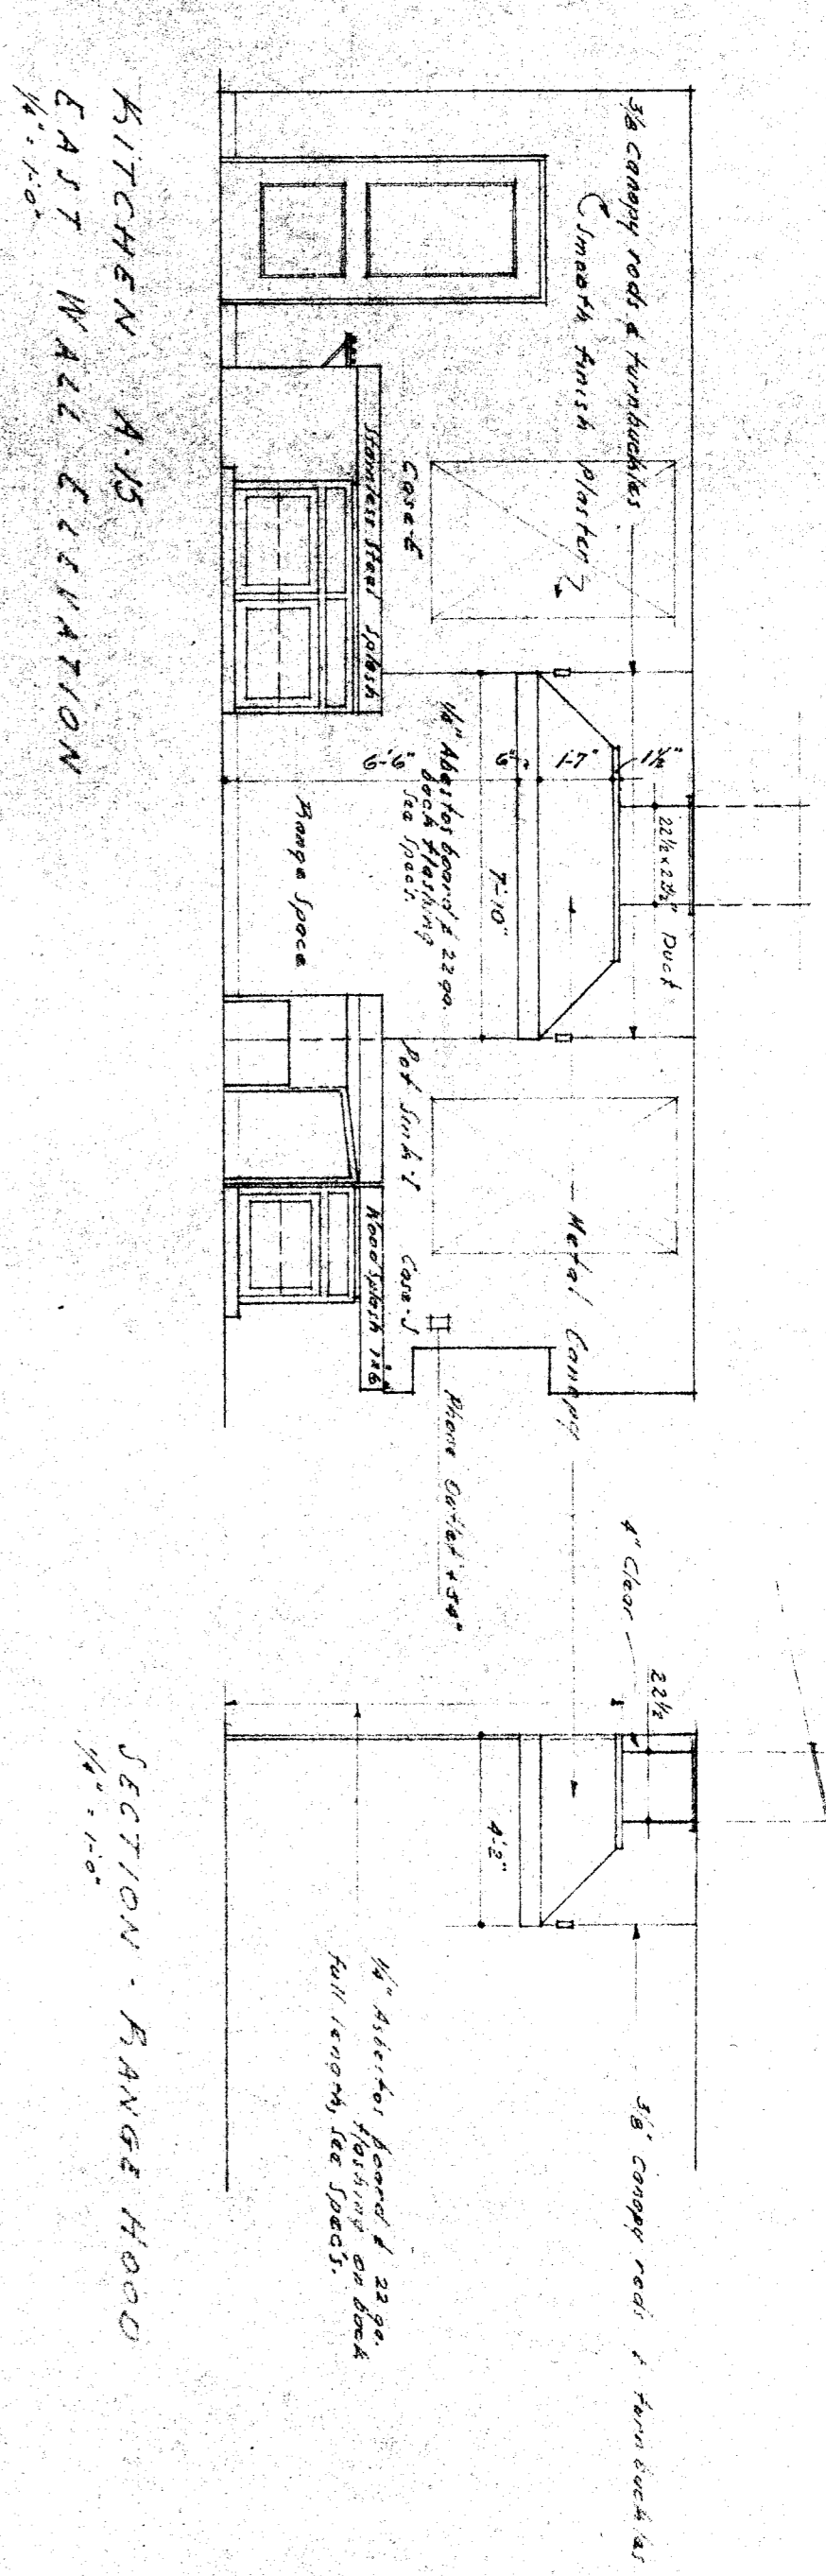


FLOOR PLAN KITCHEN
1/4" = 1'-0"

SCHEDULE OF KITCHEN EQUIPMENT

ITEM	NAME	SIZE	REMARKS	DETAILS
A	SOILED DISH RACK			Specified
B	DISHWASHER			Specified
C	CLEAN DISH AREA			Specified
D	SEWING COUNTER		See detail this sheet	Specified
E	STEAM TABLE	4'-0" x 2'-8"		Specified
F	RANGE	2'-5" x 2'-5"		Specified
G	HANGE HOOD & BACK PLANNING	7'-0" x 4'-3"		Specified
H	POT SINK	2'-8" x 2'-8"		Specified
I	MAIN COUNTER & CASE ABOUT			Specified
J	4 DN REFRIGERATOR	6'-2" x 2'-5"		Specified
K	HOAM TABLE	6'-2" x 2'-5"		Specified
L	VEGETABLE SINK	2'-8" x 2'-8"		Specified
M	VEGETABLE SINK	2'-8" x 2'-8"		Specified
N	MIXER		by owner	Specified
O	4 DN REFRIGERATOR	5'-8" x 2'-8"		Specified
P	HOAM TABLE	5'-8" x 2'-8"		Specified

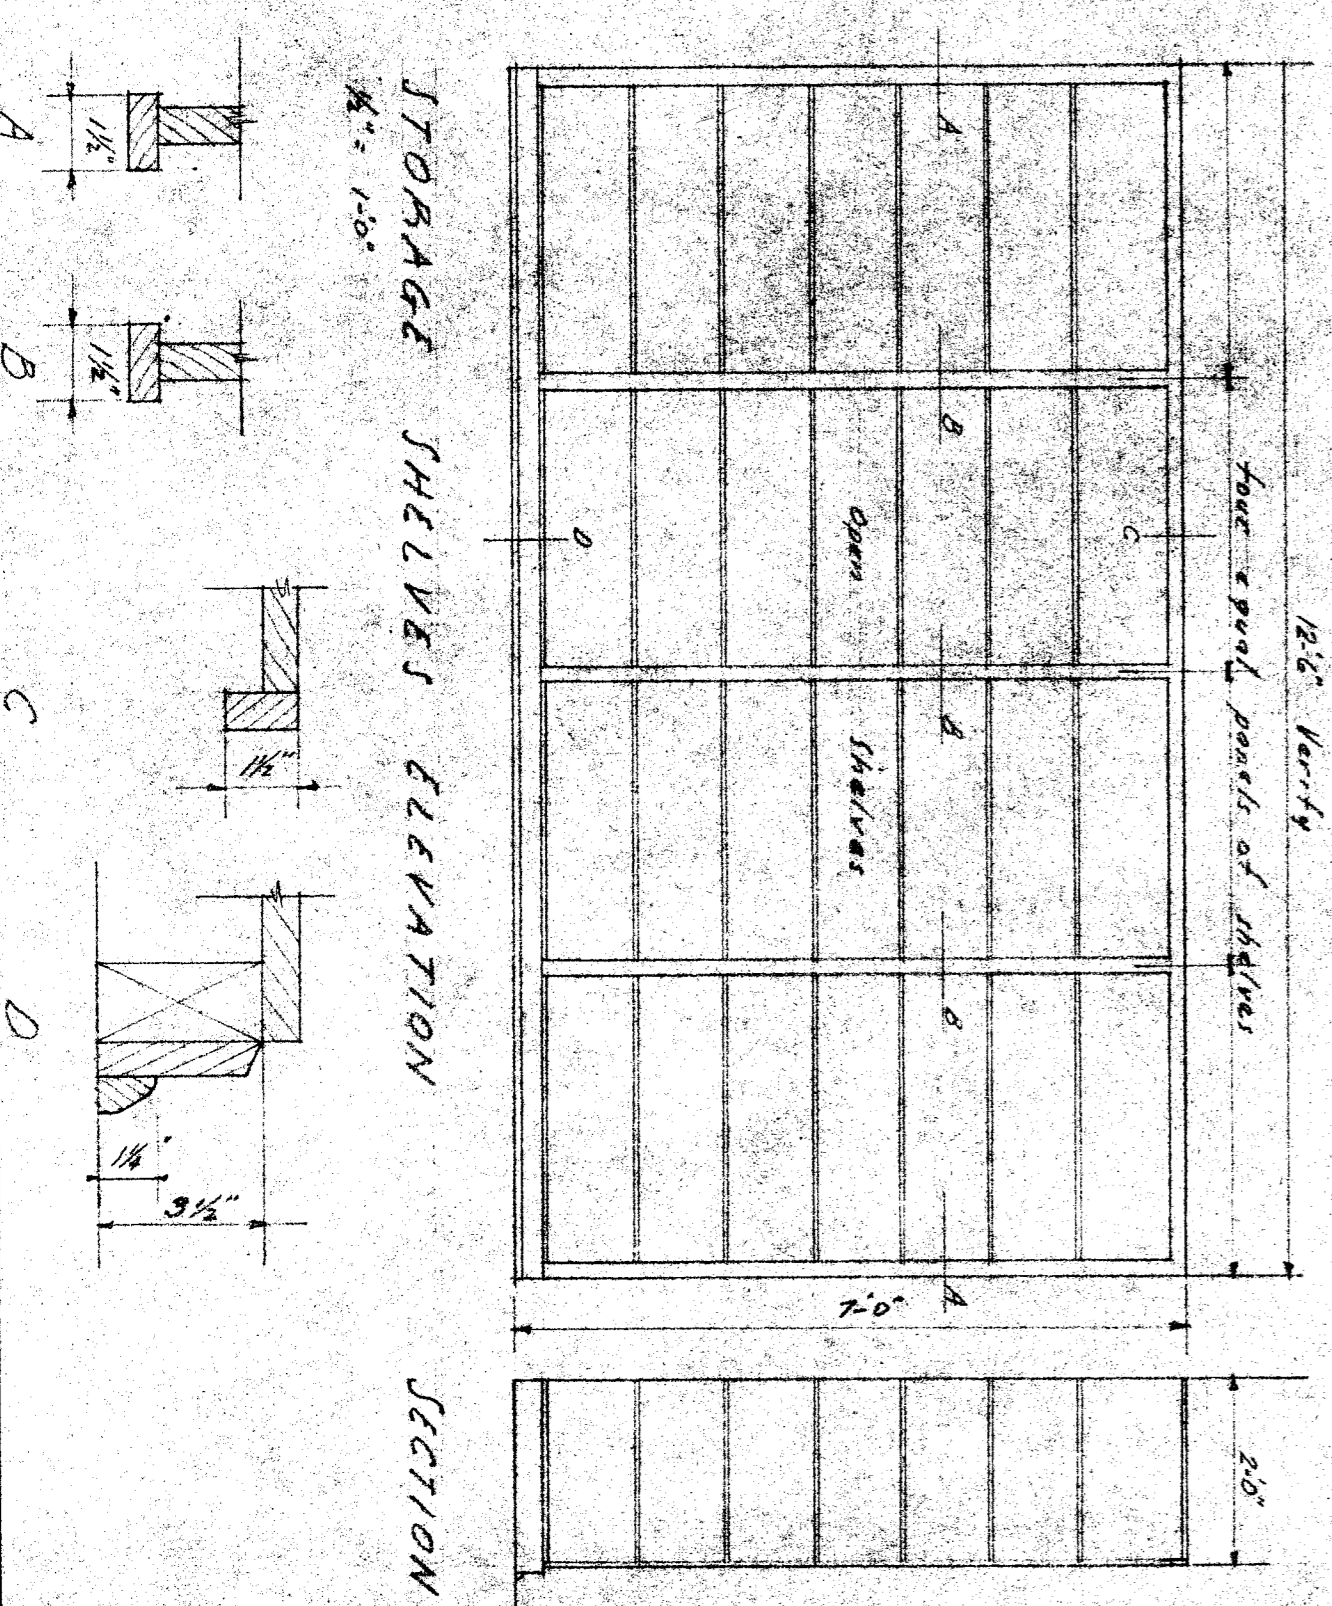

STATE OF CALIFORNIA
DEPARTMENT OF PUBLIC WORKS
DIVISION OF ARCHITECTURE

APPROVED FOR THE CITY OF BAKERSFIELD

DATE: 7-7-49
DRAWN BY: W. H. T. & P. S. S. & B. S. S.
111 BOND STREET, BAKERSFIELD, CALIFORNIA

DATE: 7-7-49
DRAWN BY: W. H. T. & P. S. S. & B. S. S.
111 BOND STREET, BAKERSFIELD, CALIFORNIA