




FRONT ELEVATION UNIT "A"
Scale 1/4" = 1'-0"

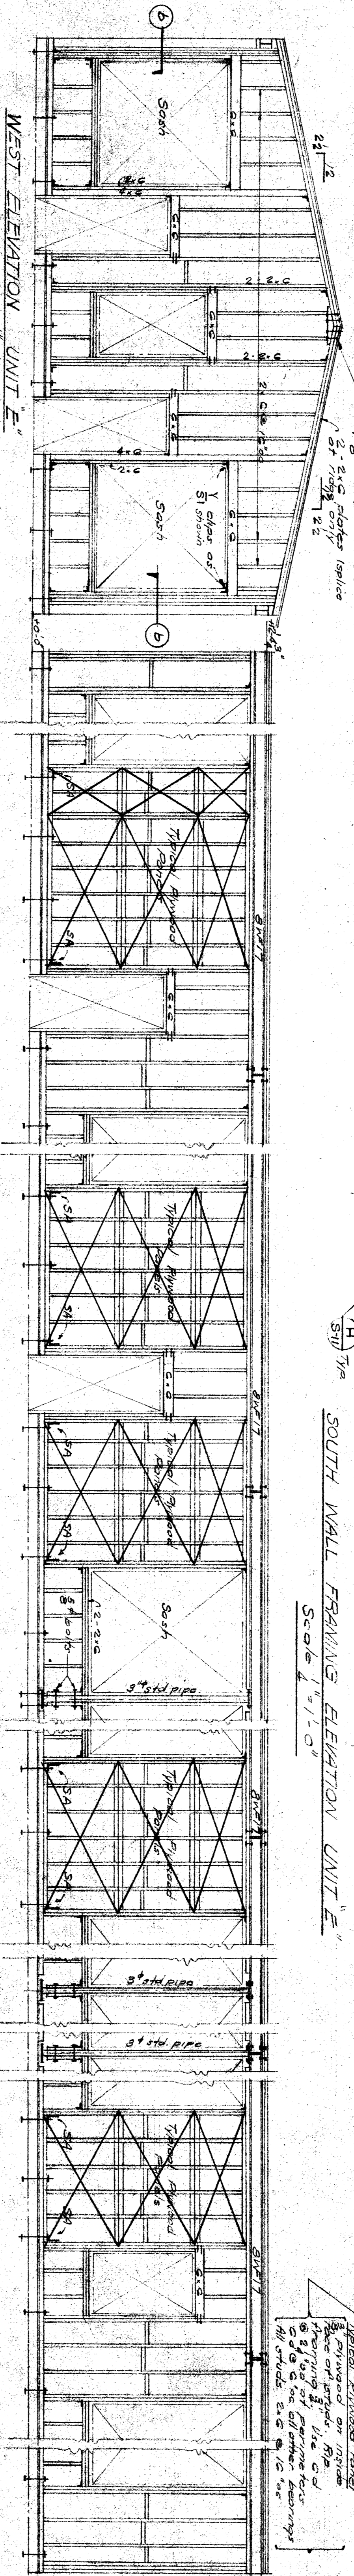


WEST ELEVATION UNIT "E"
Scale 1/4" = 1'-0"

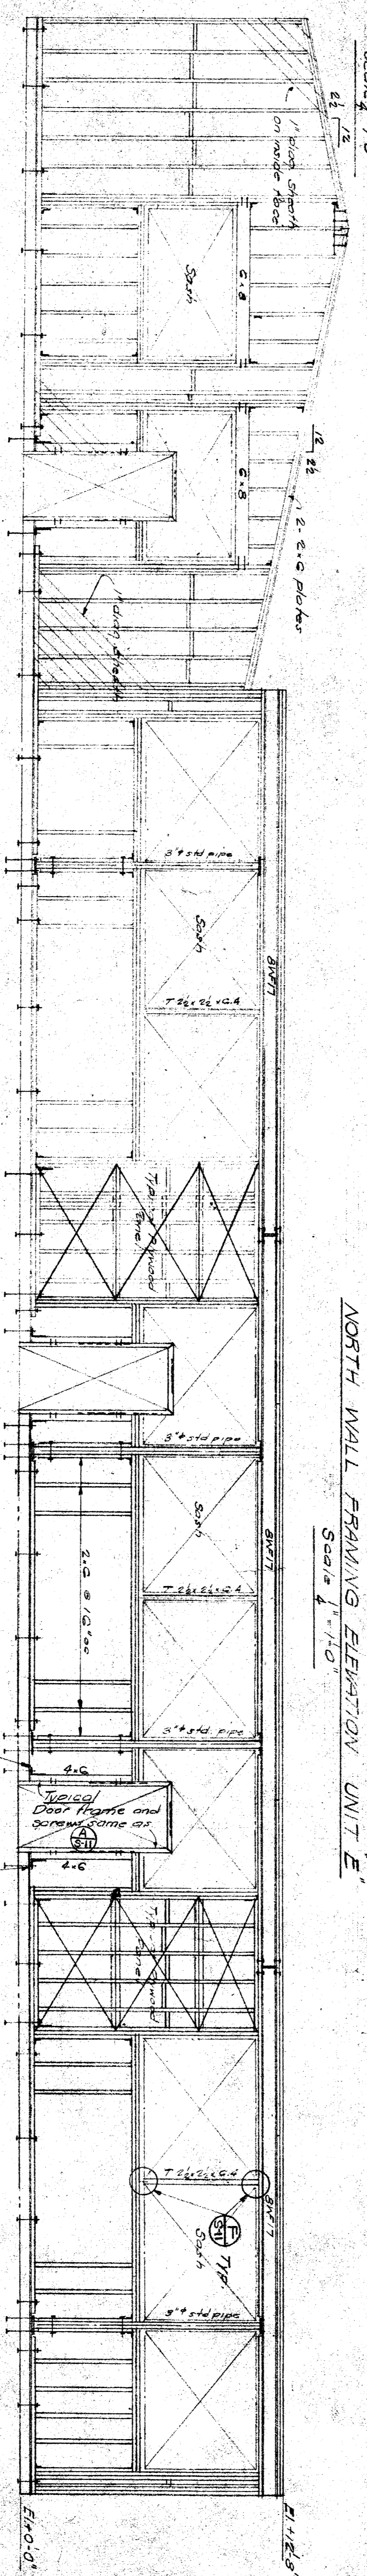

NORTH WALL FRAMING ELEVATION UNIT "E"
Scale 1/4" = 1'-0"

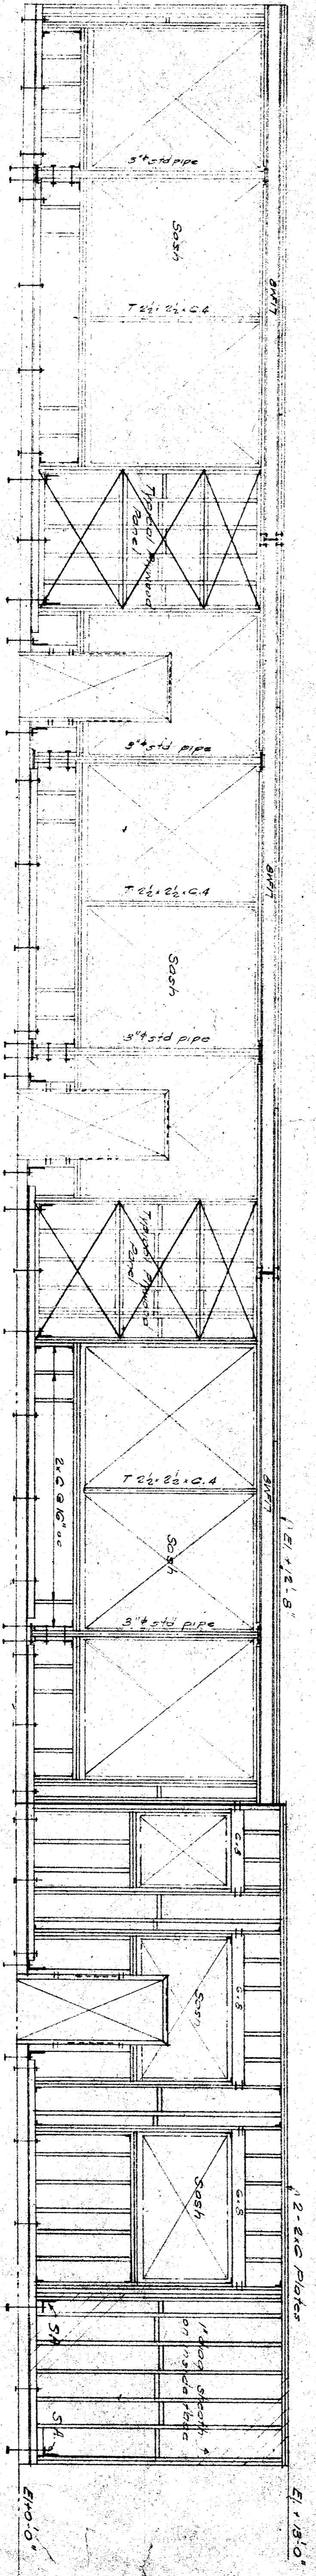

SOUTH WALL FRAMING ELEVATION UNIT "B"
Scale 1/4" = 1'-0"

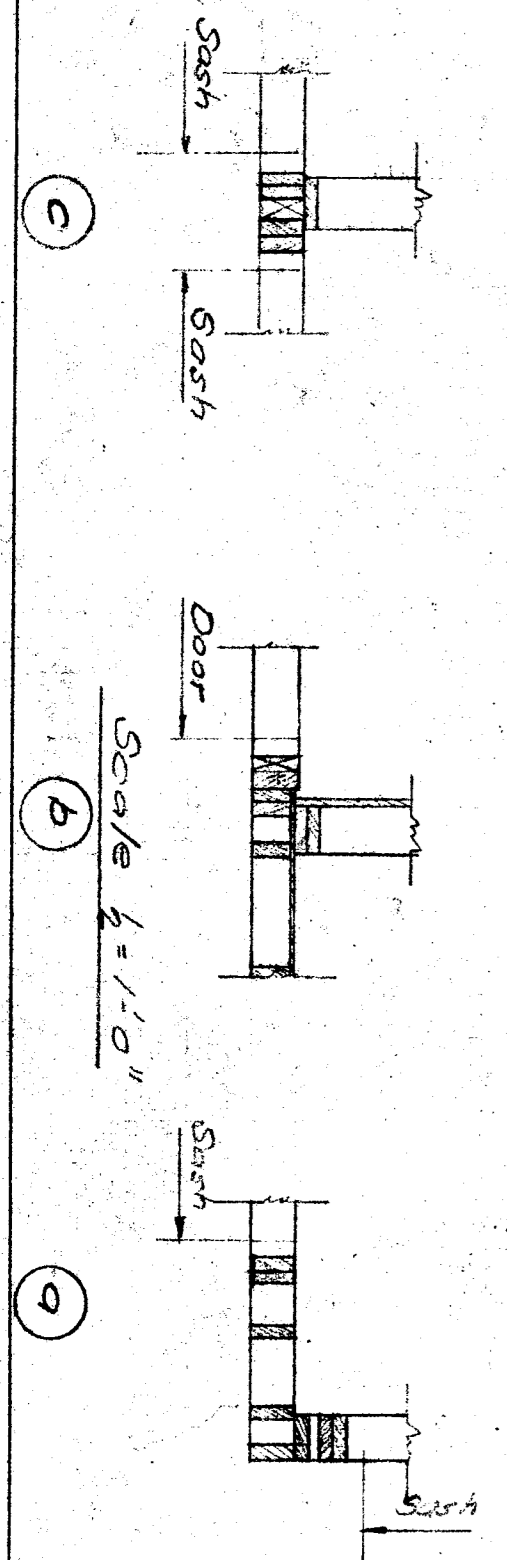

NORTH WALL FRAMING ELEVATION UNIT "B"
Scale 1/4" = 1'-0"

STATE OF CALIFORNIA
DEPARTMENT OF INDUSTRIAL RELATIONS
DIVISION OF INDUSTRIAL RELATIONS

BAKERSFIELD CITY SCHOOL DISTRICT
WALL FRAMING DETAILS UNITS B & E
DOROMAC AND SOUTH KING STREET SCHOOL
BAKERSFIELD CITY SCHOOL DISTRICT

7-7-49
A. R. C. H. I. T. E. C. T. S.
111 MORGAN BUILDING
BAKERSFIELD, CALIFORNIA

WRIGHT METCALF & PARSONS
1933
1127
5-12

HILLMAN & NOWELL
STRUCTURAL ENGINEERS
400 WEST 10TH STREET
LOS ANGELES, CALIF.