




E A S T E L E V A T I O N

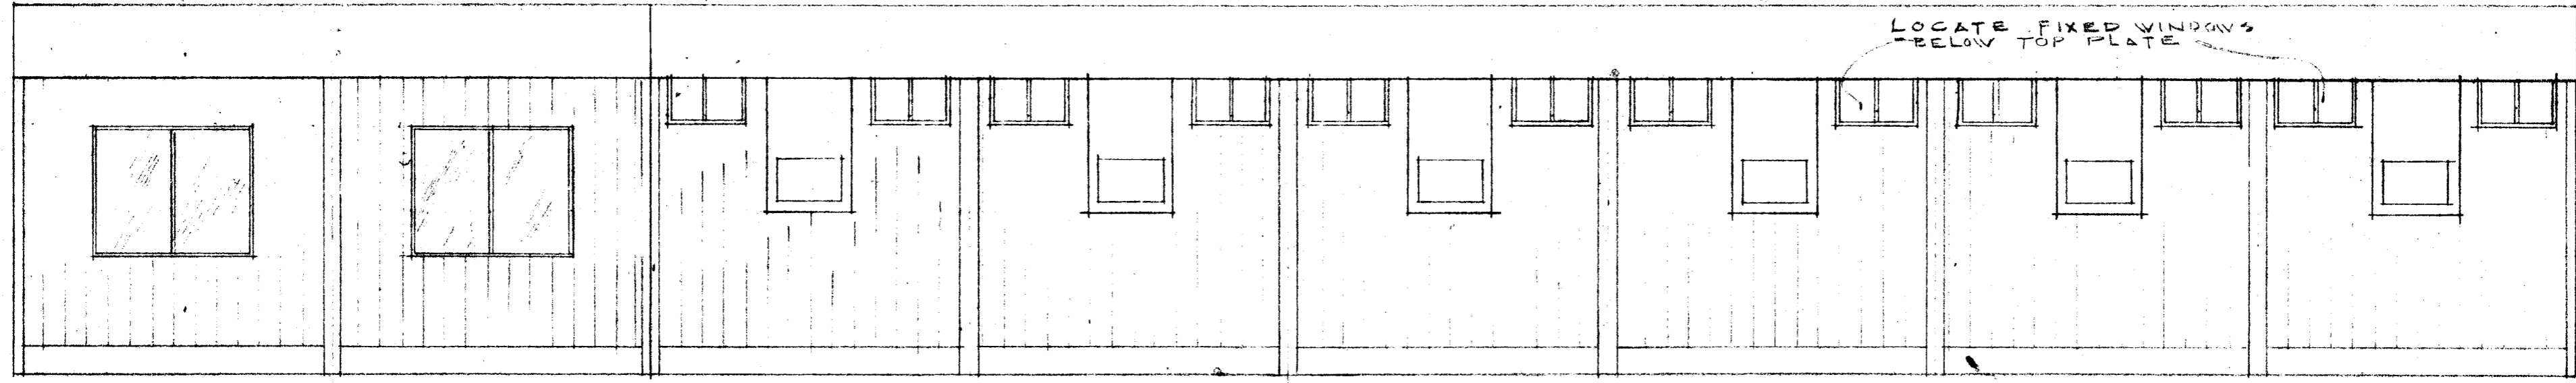


W E S T E L E V A T I O N

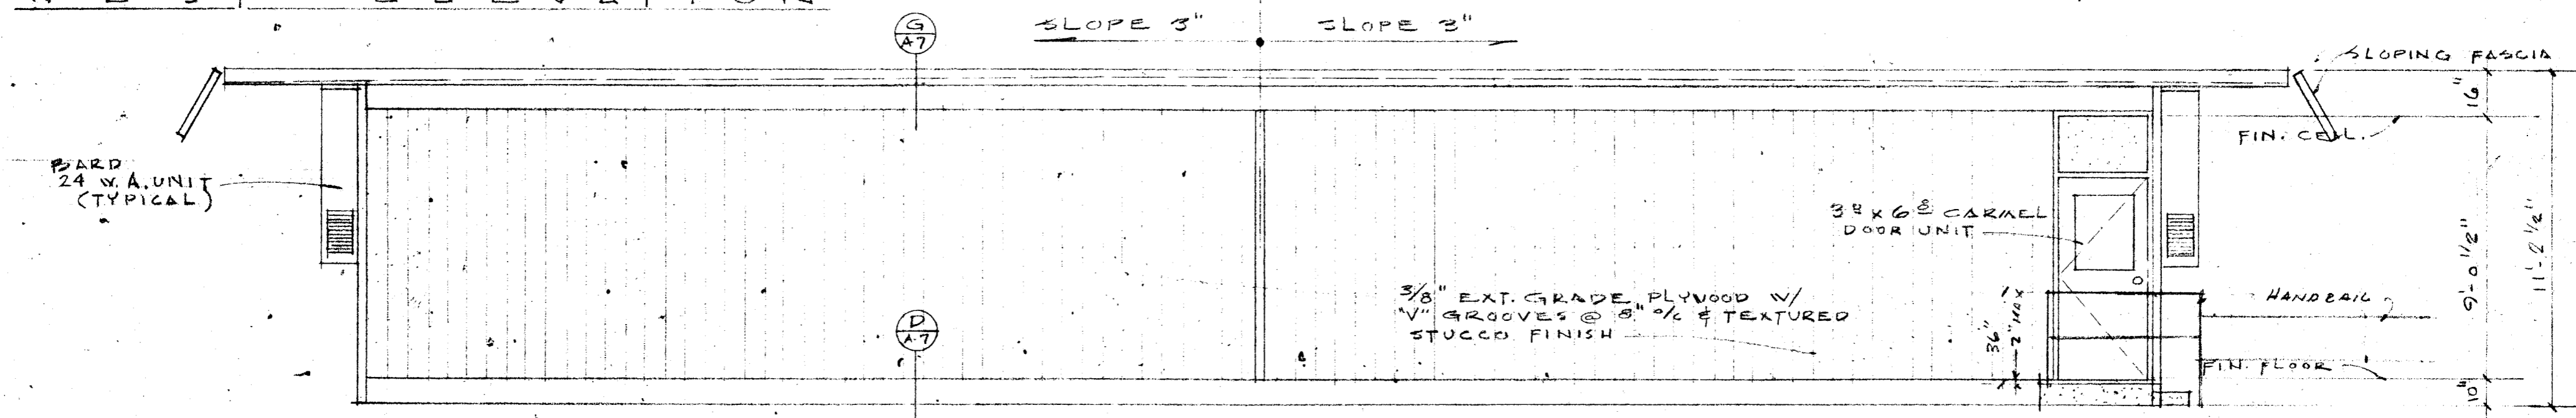

S O U T H E L E V A T I O N

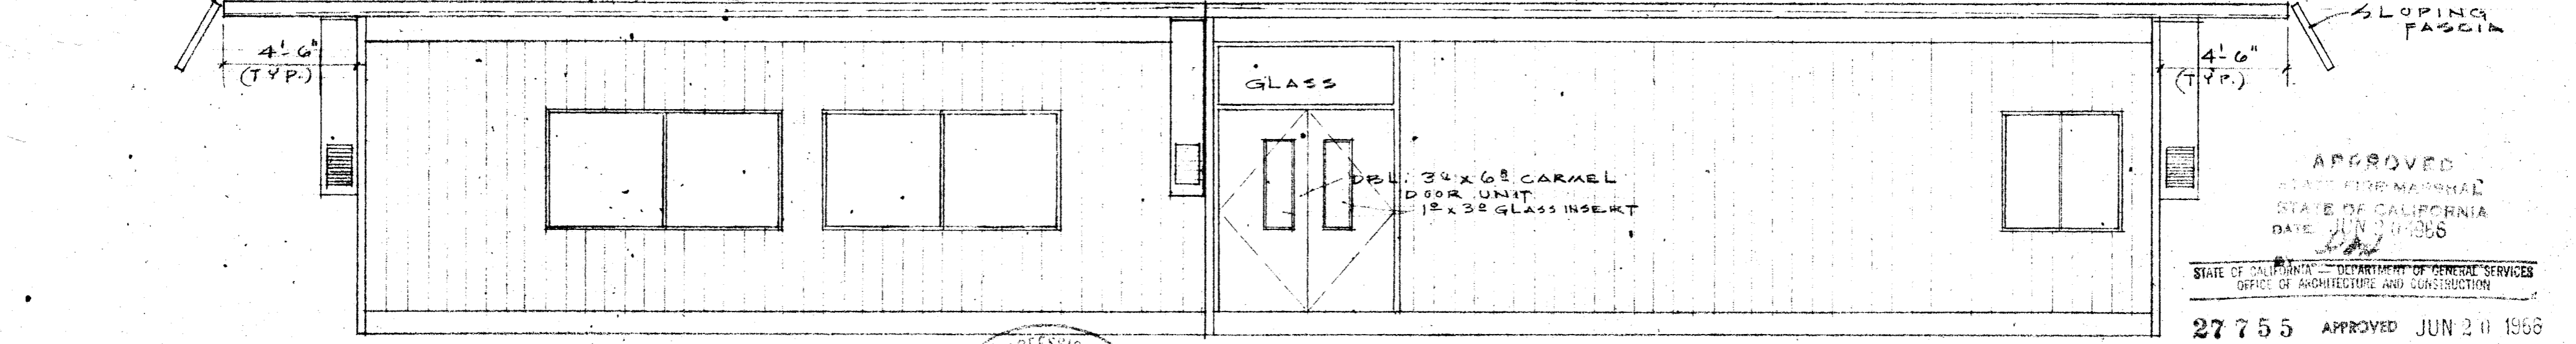

N O R T H E L E V A T I O N

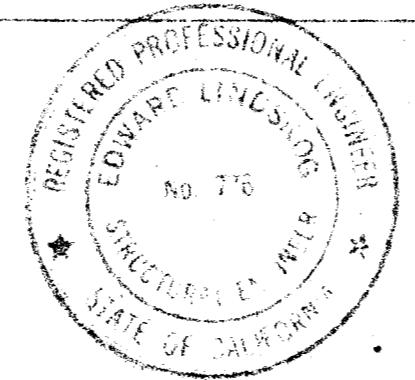

E Lindquist

APPROVED
 STATE ENGINEER
 STATE OF CALIFORNIA
 DATE JUN 20 1966
 27755 APPROVED JUN 20 1966

EXTERIOR FINISH SCHEDULE	
LOCATION	FINISH
STEEL CHANNEL	PRIME COAT ONLY
TRIM FRAMES	"
WALLS	STD. TEN-COTE
DOOR FRAMES	STD. DARK GREY
DOORS & FACIA	STD. YELLOW

BAKERSFIELD CITY SCHOOL DISTRICT
 1300 BAKER - BAKERSFIELD, CALIF.
 EDUCATION CENTER

SCALE: 1/4" = 1'-0"
 DATE: MAY 9, 1966

MOBILE RENTALS CORPORATION
 3240 NORTH DORTCH AVE. EL MONTE, CALIF.

EXTERIOR ELEVATIONS

JOB NO. 753
 DRAWN BY L.A.
 REVISED
 DRAWING NUMBER 4-3 of 8