

NOTES:


- FOR FLOOR BLOCKING SEE DETAILS 4.7A/S-1.50 (STD), 4.7A/S-1.50 (ALT)
- FOR BUILDINGS ON WOOD FOUNDATION SYSTEMS, PROVIDE 1/4\"/>

FLOOR JOIST TABLE

LIVE LOAD PSF	JOIST SPACING
80	48"
80 + 15	36"
100	24"
150	18"


MIN. FLOOR LOAD 50 + 15 (32" O.C.)
 MAX. FLOOR LOAD 150 (16" O.C.) TO BE CHOSEN PRIOR TO CONSTRUCTION.

THESE DRAWINGS AND ALL MATERIAL CONTAINED HEREIN ARE THE PROPERTY OF SILVER CREEK INDUSTRIES, INC. (SCI) AND SHALL NOT BE REPRODUCED, COPIED OR OTHERWISE USED IN WHOLE OR IN PART TO ASSIST IN THE MAKING OF OR FOR THE PURPOSE OF FURNISHING ANY INFORMATION FOR THE MAKING OF REVISIONS, PRINTS, ADDENDUMS OR DATE CHANGES OF SCI IN ALL PATENTABLE MATERIAL CONTAINED HEREIN AND CORRELATING WITH SCI SHALL BE THE PROPERTY OF SCI

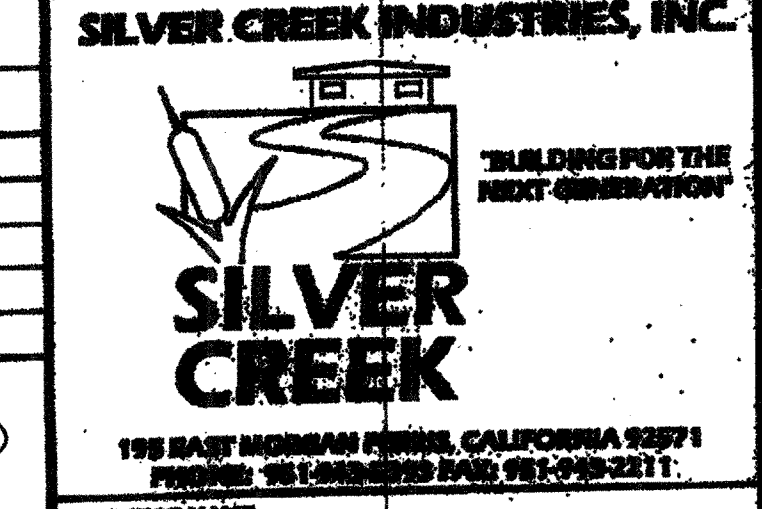


PROJECT NAME:
CLASS LEASING CLASSROOMS BLDG'S

SHEET TITLE:
FLOOR FRAMING PLAN WOOD FLOOR

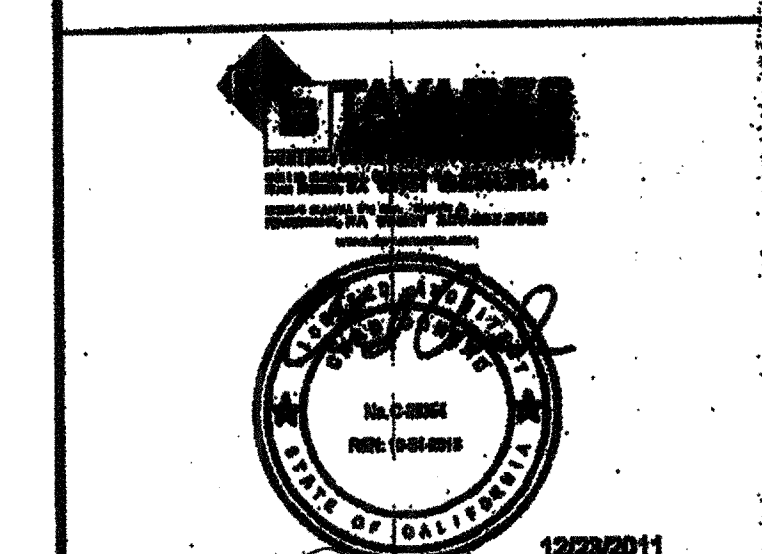

REVISIONS
 FEB 26 2015
 REVISED
 IDENTIFICATION STAMP
 DIV. OF THE STATE ARCHITECT
 OFFICE OF REGULATION SERVICES
 04 113892
 DATE NOV 27 2014

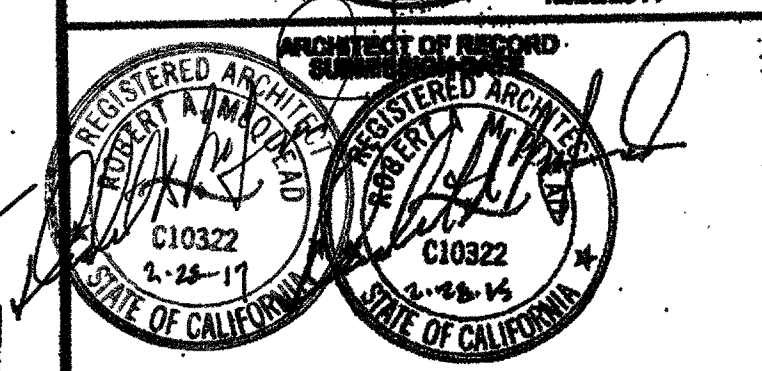

PROJECT SPECIFIC STATE AGENCY APPROVAL
 IDENTIFICATION STAMP
 DIV. OF THE STATE ARCHITECT
 OFFICE OF REGULATION SERVICES
 04 113849
 DATE AUG 28 2014

IDENTIFICATION STAMP
 DIV. OF THE STATE ARCHITECT
 OFFICE OF REGULATION SERVICES
 04 114877
 DATE APR 23 2015

ORIGINAL PC STATE AGENCY APPROVAL
 IDENTIFICATION STAMP
 DIV. OF THE STATE ARCHITECT
 OFFICE OF REGULATION SERVICES
 PC 04-112172
 DATE DEC 23 2014

INCLUDES
 CORNER/MODLINE
 PLATES SEE 1&20/S-1.50

IDENTIFICATION STAMP
 DIV. OF THE STATE ARCHITECT
 OFFICE OF REGULATION SERVICES
 03 11702
 DATE Oct 1 2016

REVISIONS:

SILVER CREEK INDUSTRIES, INC.
 24 x 36" PC
 PROJECT NO:
 DRAWN BY:
 SCALE: AS NOTED
 DATE: 12-28-11
 P.O. SHEET NUMBER
S-1.01
 STKP 140