



TYPICAL INTERMEDIATE CLASSROOM 1/4" = 1'-0"

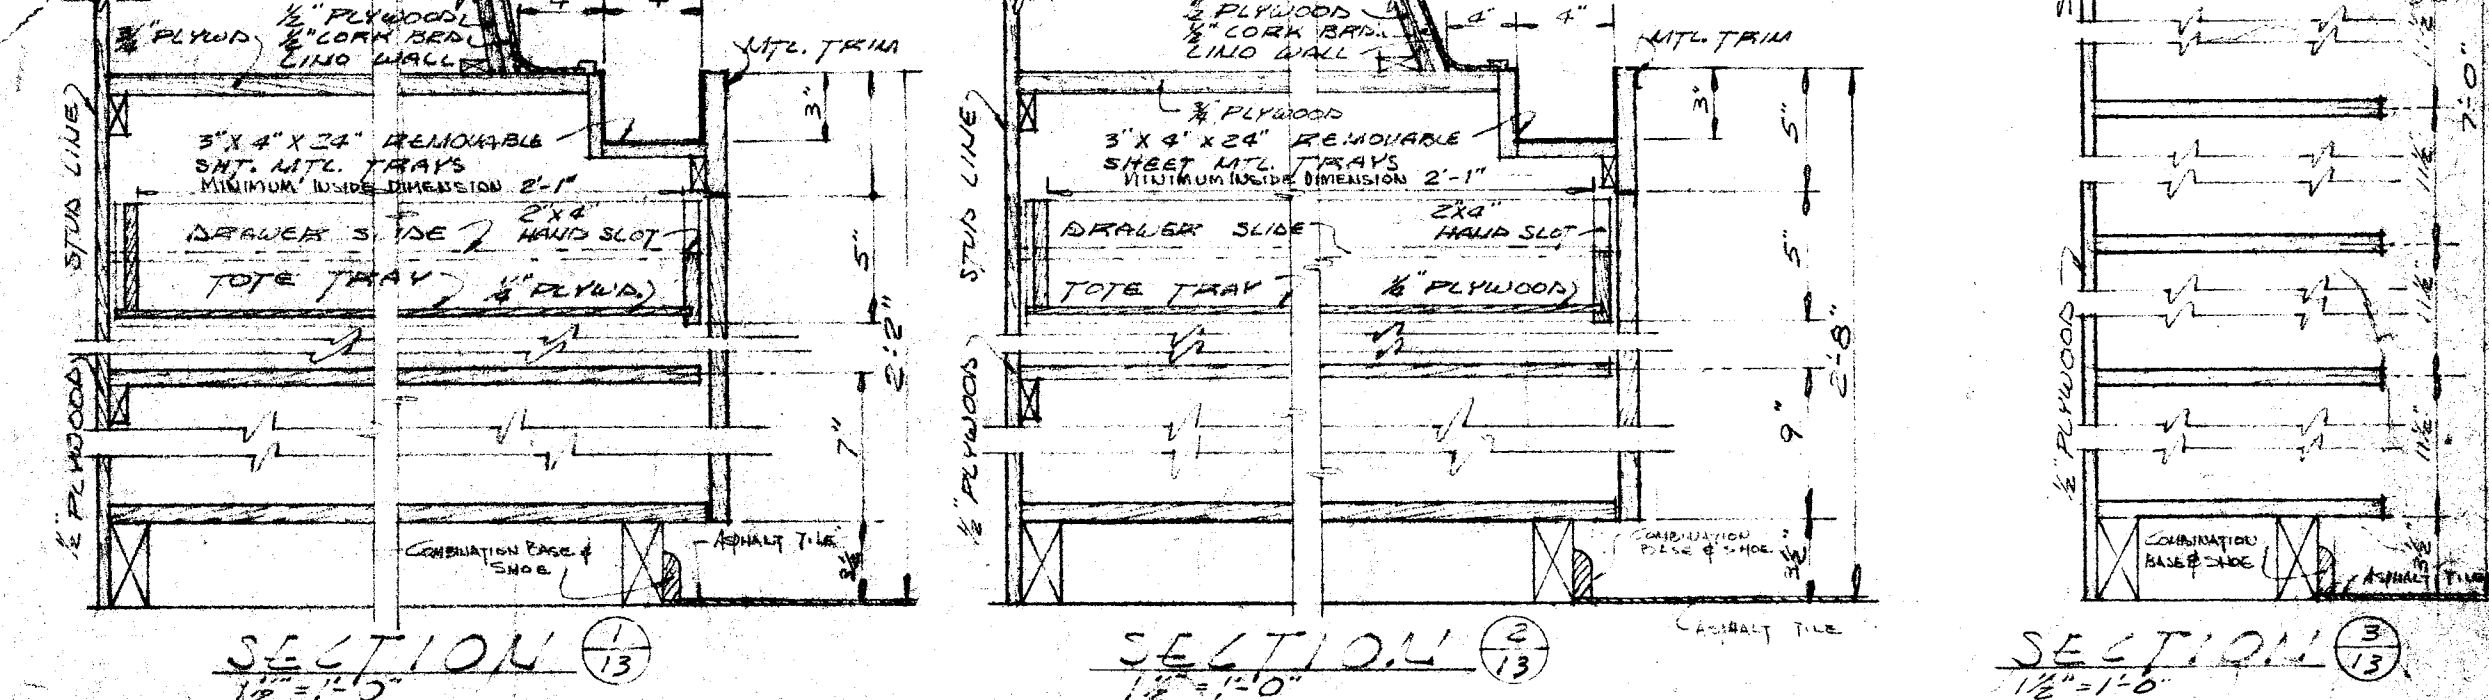

FLOOR PLAN PRIMARY GRADES
SCALE 1/4" = 1'-0"

FLOOR PLAN INTERMEDIATE GRADES
SCALE 1/4" = 1'-0"

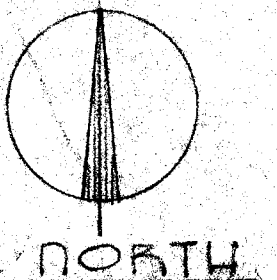

DIVISION OF ARCHITECTURE
BOARD OF EDUCATION:
W. A. Tate PRES.
Virginia C. Kellinger SEC.

PROJECT NO. 6-53
DRAWN BY: G. V. BURTON
CHECKED BY:
DATE: 9/1/53
SHEET 13 OF 53

Whitney Biggar
WHITNEY BIGGAR ARCHITECT
MEMBER AMERICAN INSTITUTE OF ARCHITECTS
3601 STOCKDALE HIGHWAY
BAKERSFIELD, CALIFORNIA
29285 REGISTRATION C-1128

FLOOR PLAN TYPICAL CLASSROOM
UNITS THREE, FOUR & FIVE
REAL ROAD SCHOOL