



CAMPUS INFRASTRUCTURE UPGRADES

ARCHITECT





PROJECT INFO	
Project No	566-0019
Date	05.28.26
DSA File No	15-6
DSA No	03-125930

THESE DRAWINGS ARE INSTRUMENTS OF SERVICE AND ARE THE PROPERTY OF THE ADDITION PARTNERSHIP. ALL DESIGNS AND DRAWINGS ARE FOR THE USE ON THE SPECIFIED PROJECT AND SHALL NOT BE USED OTHERWISE WITHOUT THE EXPRESSED WRITTEN PERMISSION OF THE ADDITION PARTNERSHIP. WRITTEN SHALL HAVE PRECEDENCE OVER SCALED DIMENSIONS. CONTRACTORS SHALL VERIFY AND BE RESPONSIBLE FOR ALL DIMENSIONS AND CONDITIONS SHOWN BY THESE DRAWINGS. SHOP DETAILS SHALL BE SUBMITTED TO THIS OFFICE FOR APPROVAL BEFORE PROCEEDING WITH FABRICATION.

© COPYRIGHT 06.05.26.23.01


A1.00

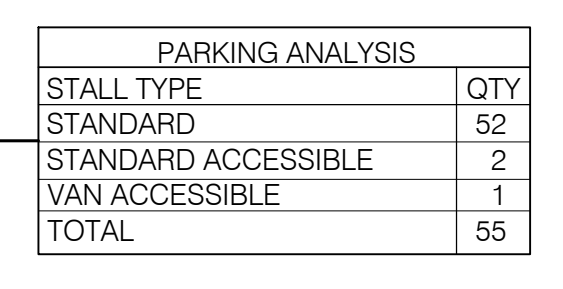

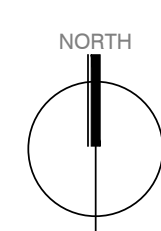


Scale: 1" = 20'-0"

[illegible]

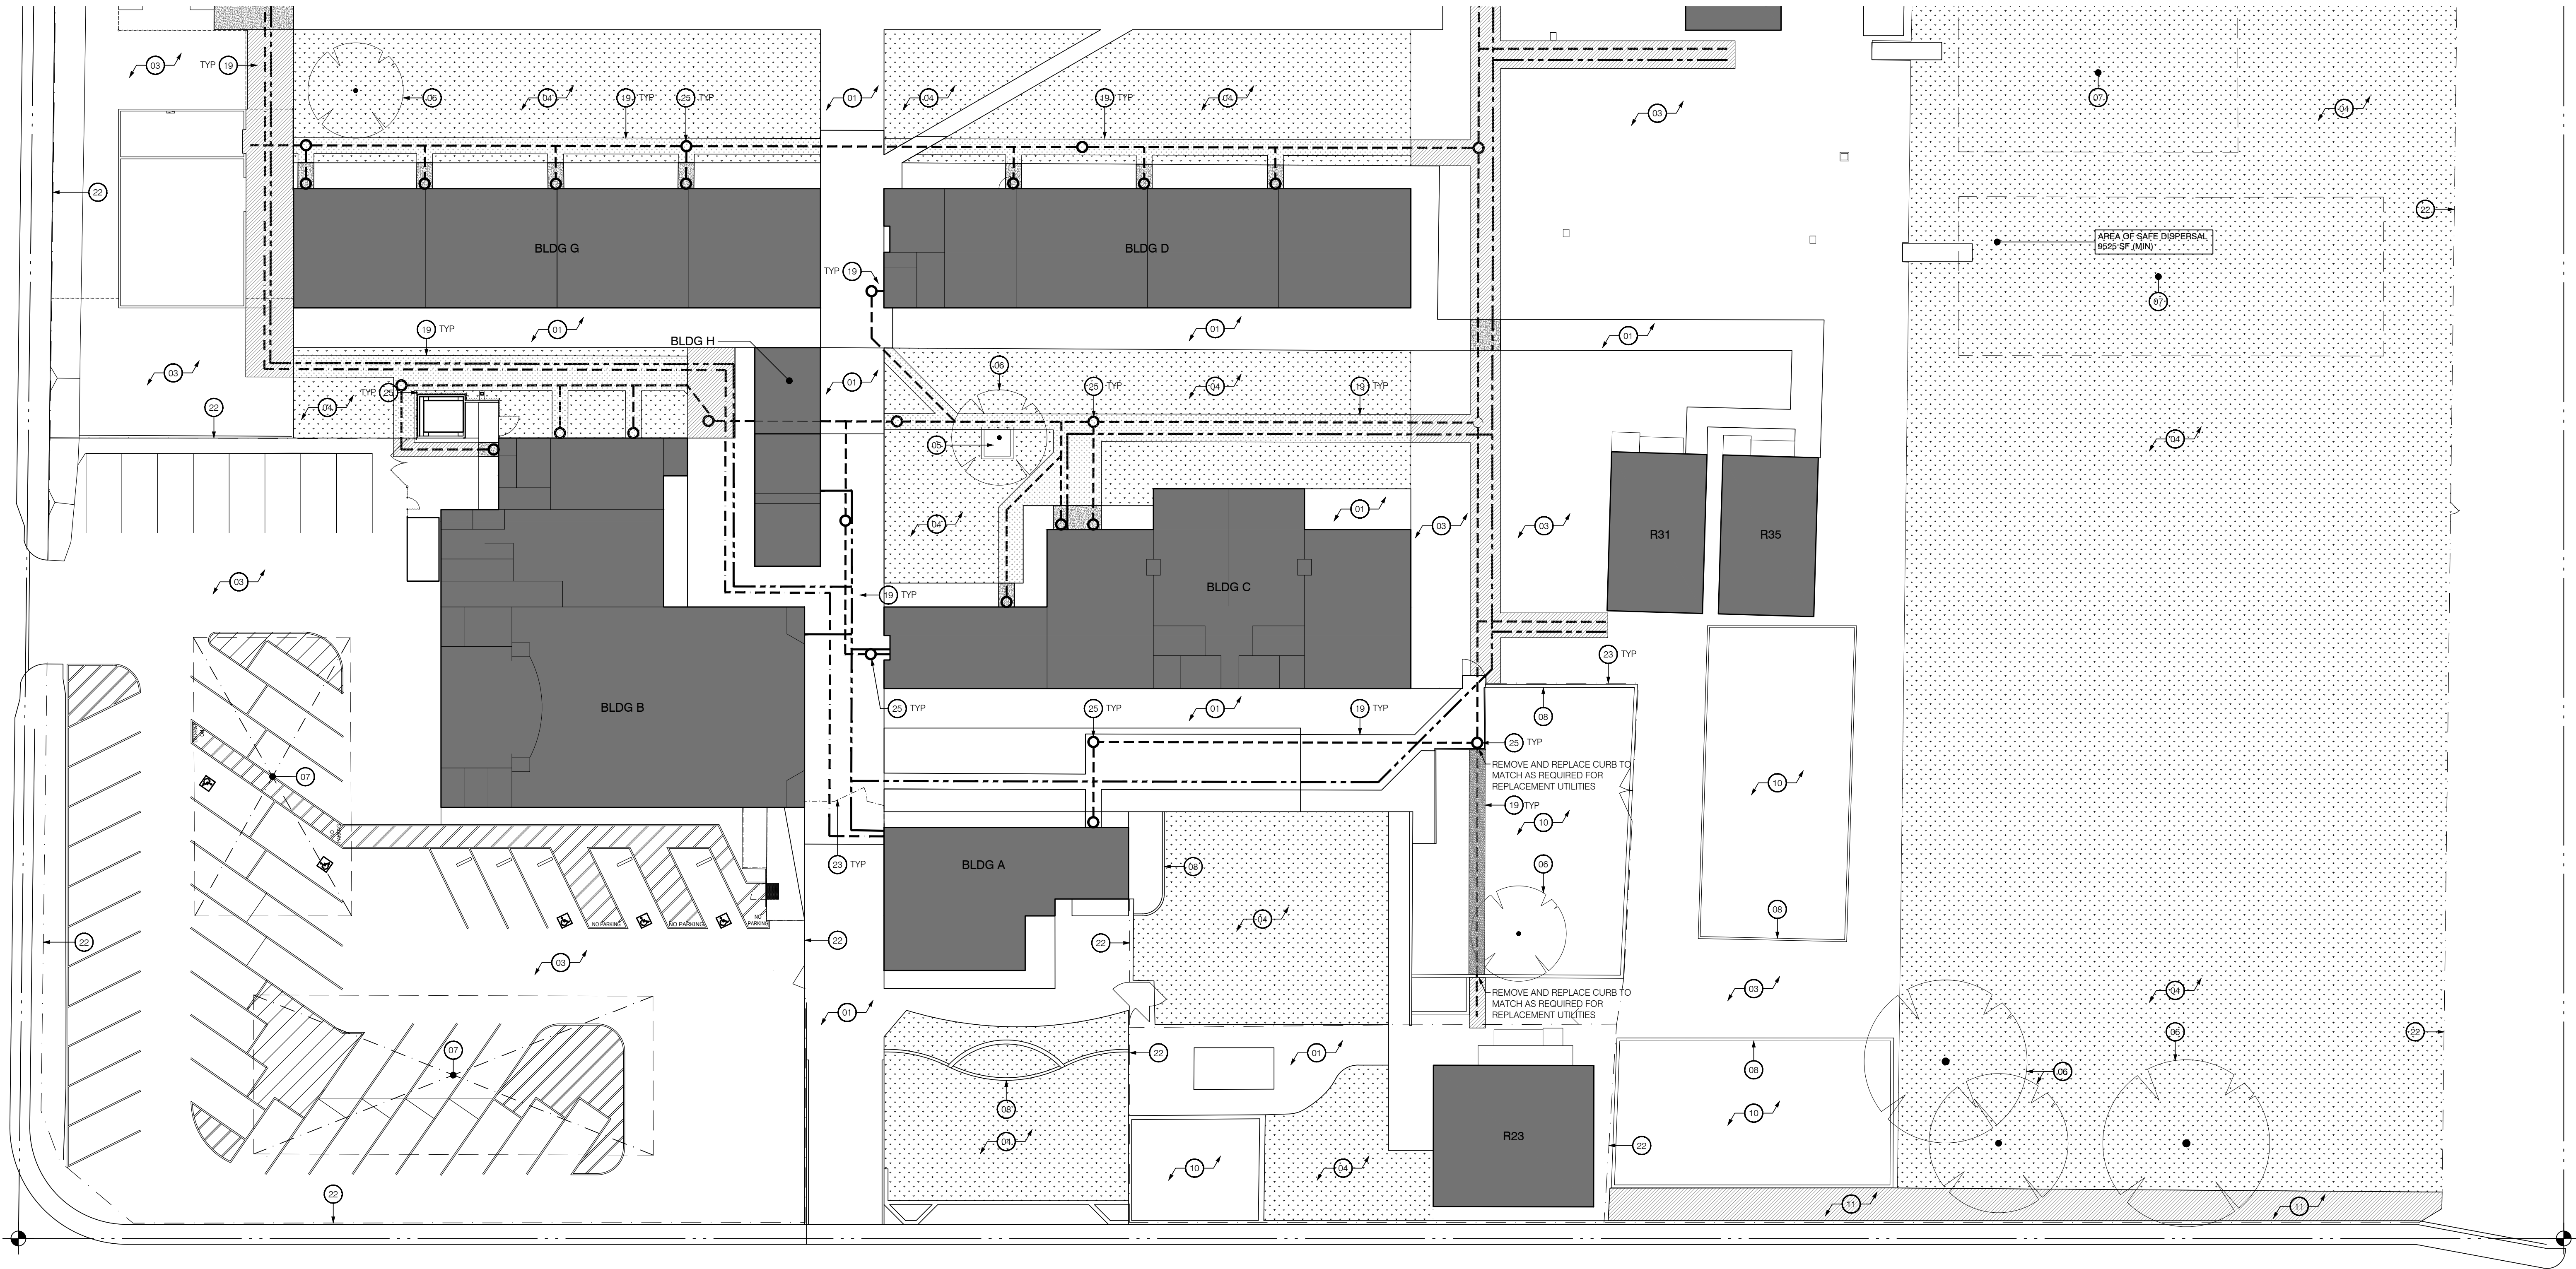

B. Partial Site Plan

Scale: 1" = 20'-0"

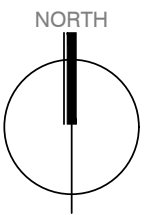

GENERAL NOTES

1. UNLESS NOTED OTHERWISE CONC. AC PAVING, PLAY AREA SURFACE AND LANDSCAPE FINISH GRADE TO MATCH EX.
2. LANDSCAPE TO REPAIR TO INCLUDE SOD AND IRRIGATION REPAIR.
3. BACK FILL, INSTALL SOD AND REPAIR IRRIGATION AS REQUIRED AT LANDSCAPE AREAS ADJACENT TO REPLACEMENT NEW AC PAVING, CONC PAVING, AND CONC CURBS.
4. CONCRETE REPLACEMENT LOCATED AT DOORS TO BE 2% MAX SLOPE IN EA DIRECTION AT DOOR LANDING (5'-0" X 5'-0").
5. STRIPING AT PLAY AREAS AND PLAY EQUIPMENT TO BE BY OWNER.

PARTIAL SITE PLAN KEYNOTES


- 01 EX CONCRETE PAVING TO REMAIN
- 02 EX CONC STAIRS TO REMAIN
- 03 EX ASPHALT PAVING TO REMAIN
- 04 EX GRASS AREA TO REMAIN
- 05 EX PLANTER AREA TO REMAIN - SEE CIVIL
- 06 EX TREE TO REMAIN
- 07 EX SOLAR SHADE STRUCTURE TO REMAIN
- 08 EX CONCRETE CURB TO REMAIN
- 09 EX RAMP TO REMAIN
- 10 EX PLAYGROUND AREA TO REMAIN
- 11 ASPHALT PAVING - SEE CIVIL SHEETS FOR SCOPE OF WORK
- 12 CONC CURB - SEE CIVIL SHEETS FOR SCOPE OF WORK
- 13 REMOVE EX BENCH AND FOOTING - PATCH HOLES FOR PAVING
- 14 REMOVE EX TETHER BALL POLE FOR PAVING - REINSTALL AFTER PAVING - STRIPING BY OWNER
- 15 REMOVE/SALVAGE/REINSTALL EX CHAIN LINK BACKSTOP FOR PAVING
- 16 EX V-GUTTER TO REMAIN - FOR MORE INFORMATION SEE CIVIL SHEETS
- 17 V-GUTTER - SEE CIVIL SHEETS FOR SCOPE OF WORK
- 18 REDWOOD HEADER - SEE CIVIL SHEETS FOR SCOPE OF WORK
- 19 PAVING PATCH FOR UTILITY REPLACEMENT/INSTALLATION - SEE CIVIL SHEETS FOR UTILITY INFORMATION/ROUTING - VERIFY PAVING TYPE AND PATCH TO MATCH EX ADJACENT - SAWCUT ALL EDGES
- 20 FLUSH CONCRETE CURB AROUND TREE WELL - VERIFY DIMENSIONS IN FIELD - SEE CIVIL SHEETS FOR SCOPE OF WORK
- 21 STORM DRAIN BOX - SEE CIVIL SHEETS FOR MORE INFORMATION
- 22 EX CHAIN LINK FENCE
- 23 REMOVE/REINSTALL EX CHAIN LINK FENCING FOR UTILITY/PAVING PATCH - VERIFY EXTENTS W/ CIVIL WORK - SEE CIVIL SHEETS FOR SCOPE OF WORK
- 24 UTILITY POINT OF CONNECTION TO EXISTING UTILITIES - SEE CIVIL SHEETS FOR SCOPE OF WORK
- 25 SEWER CLEAN OUT - SEE CIVIL SHEETS FOR SCOPE OF WORK

UTILITY LEGEND

- EX SEWER UNDER EX BLDG
- SEWER SEE CIVIL SHEETS FOR SCOPE OF WORK
- WATER - SEE CIVIL SHEETS FOR SCOPE OF WORK
- GAS - SEE CIVIL SHEETS FOR SCOPE OF WORK

MATERIALS LEGEND

- EX LANDSCAPING AND IRRIGATION - BACK FILL, INSTALL SOD AND REPAIR IRRIGATION AS REQUIRED AREAS ADJACENT TO REPLACEMENT NEW AC PAVING, CONC PAVING, AND CONC CURBS
- REMOVE AND REPLACE LANDSCAPING AND IRRIGATION FOR UTILITY REPLACEMENT/INSTALLATION - SEE CIVIL SHEETS FOR UTILITY INFORMATION/ROUTING
- REMOVE AND REPLACE AC PAVING AND PATCH FOR UTILITY REPLACEMENT/INSTALLATION - SEE CIVIL SHEETS FOR UTILITY INFORMATION/ROUTING - SAWCUT ALL EDGES
- REMOVE AND REPLACE CONC PAVING FOR UTILITY REPLACEMENT/INSTALLATION - SEE CIVIL SHEETS FOR UTILITY INFORMATION/ROUTING - SAWCUT ALL EDGES
- REMOVE AND REPLACE PLAY MATERIAL FOR UTILITY REPLACEMENT/INSTALLATION - SEE CIVIL SHEETS FOR UTILITY INFORMATION/ROUTING

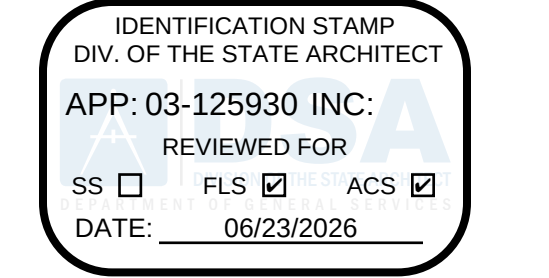

3434 Truxtun Avenue, Suite 240
Bakersfield, California 93301
tel | 661.327.1690 fax | 661.327.7204
web | www.aparchitects.net

CAMPUS
INFRASTRUCTURE
UPGRADES

Pioneer
Elementary School
4404 Pioneer Dr. Bakersfield, CA 93306
Bakersfield City School District

ARCHITECT



JAMES PATRICK FOGARTY, AIA
ARCHITECT ©-19670

CONSULTANT

PROJECT INFO

Project No	566-0019
Date	05.28.26
DSA File No	15-6
DSA No	03-125930

REVISIONS






No	Date	Item

THESE DRAWINGS ARE INSTRUMENTS OF SERVICE AND ARE THE PROPERTY OF THE ADDINGTON PARTNERSHIP. ALL DESIGNS AND DRAWINGS ARE FOR THE USE ON THE SPECIFIED PROJECT AND SHALL NOT BE USED OTHERWISE WITHOUT THE EXPRESSED WRITTEN PERMISSION OF THE ADDINGTON PARTNERSHIP. WRITTEN SHALL HAVE PRECEDENCE OVER SCALED DIMENSIONS. CONTRACTORS SHALL VERIFY AND BE RESPONSIBLE FOR ALL DIMENSIONS AND CONDITIONS SHOWN BY THESE DRAWINGS. SHOP DETAILS SHALL BE SUBMITTED TO THIS OFFICE FOR APPROVAL BEFORE PROCEEDING WITH FABRICATION.

6 COPYRIGHT 06.05.26.22-28

PARTIAL SITE PLAN

A1.21

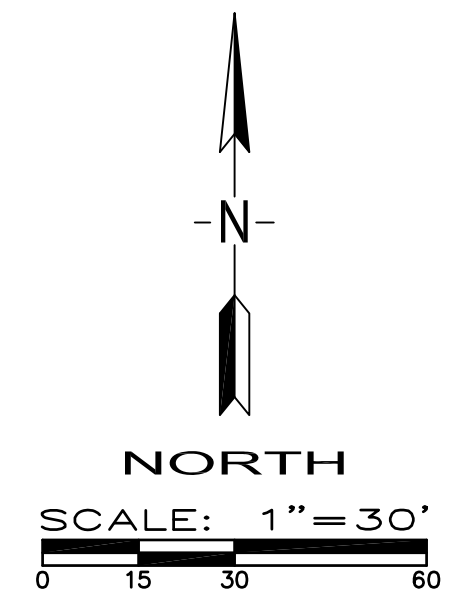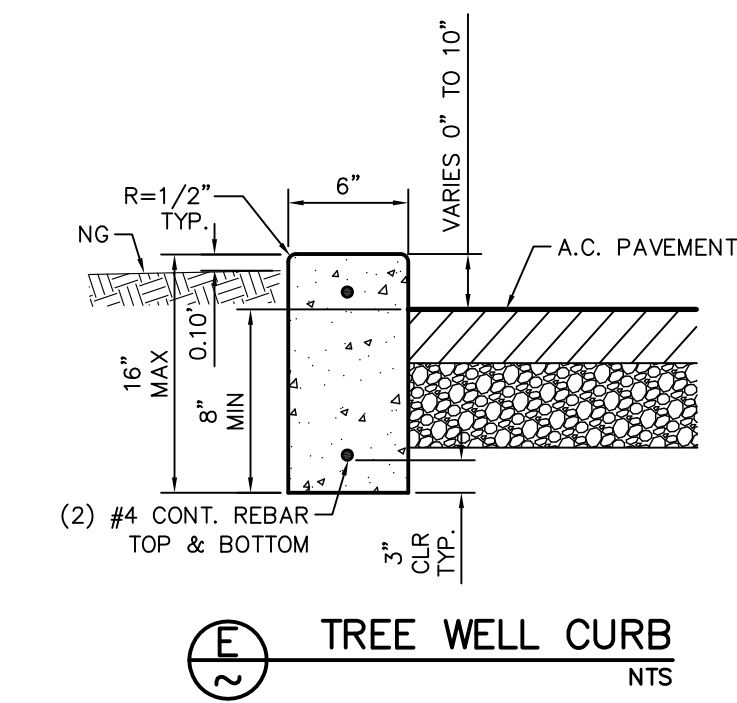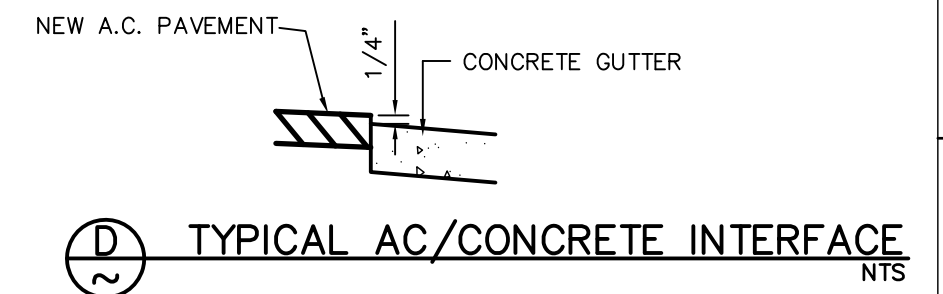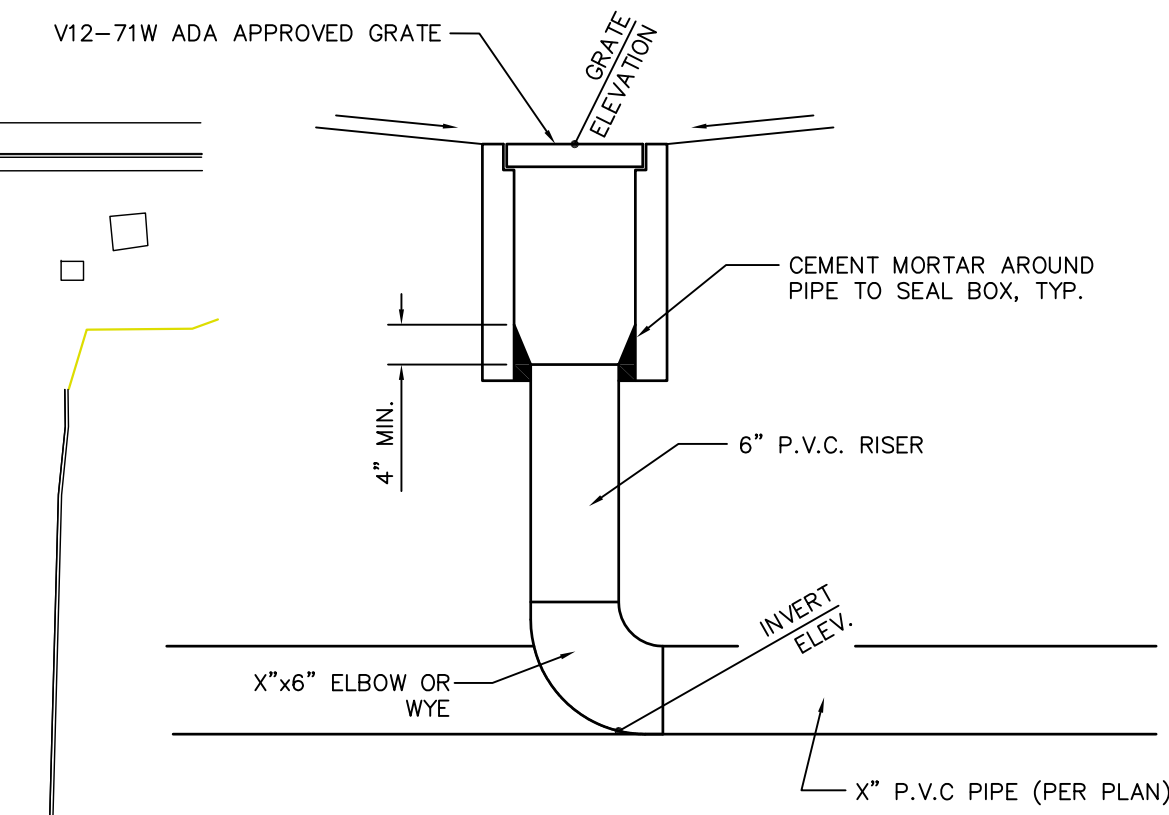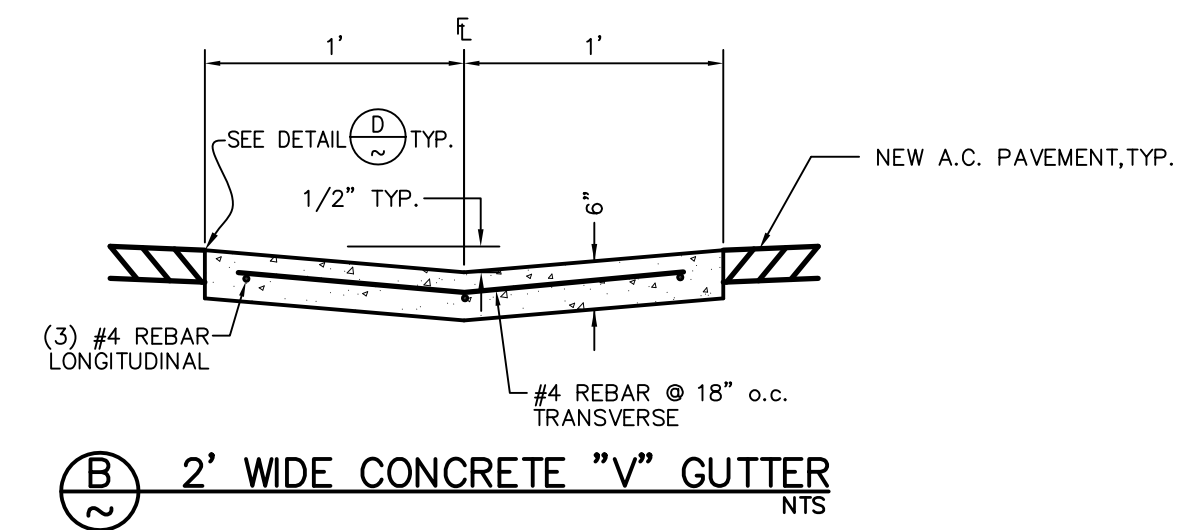

CAMPUS INFRASTRUCTURE UPGRADES

404 Pioneer Dr. Bakersfield, CA. 93306
Bakersfield City School District

JAMES PATRICK FOGARTY, AIA
ARCHITECT C-19670



PORTER & ASSOCIATES, INC.
ENGINEERING & SURVEYING
4733 Centennial Plaza Way, Suite A
Bakersfield, California 93301
661.327.0362

Project No	566-0019
Date	05.28.26
SA File No	15-6
SA No	03-125930

[illegible]

THESE DRAWINGS ARE INSTRUMENTS OF SERVICE AND ARE THE PROPERTY OF THE ADDINGTON PARTNERSHIP. ALL DESIGNS AND DRAWINGS ARE FOR THE USE ON THE SPECIFIED PROJECT AND SHALL NOT BE USED OTHERWISE WITHOUT THE EXPRESSED WRITTEN PERMISSION OF THE ADDINGTON PARTNERSHIP. WRITTEN SHALL HAVE PRECEDENCE OVER SCALED DIMENSIONS. CONTRACTORS SHALL VERIFY AND BE RESPONSIBLE FOR ALL DIMENSIONS AND CONDITIONS SHOWN BY THESE DRAWINGS. SHOP DETAILS SHALL BE SUBMITTED TO THIS OFFICE FOR APPROVAL BEFORE PROCEEDING WITH FABRICATION.

COPYRIGHT

PAVEMENT REMEDIATION/
GRADING PLAN

C1


Table 1 Mean improvement scores ($\pm$ SD) at 6 weeks



CAMPUS INFRASTRUCTURE UPGRADES


4404 Pioneer Dr. Bakersfield, CA. 93306
Bakersfield City School District

C2

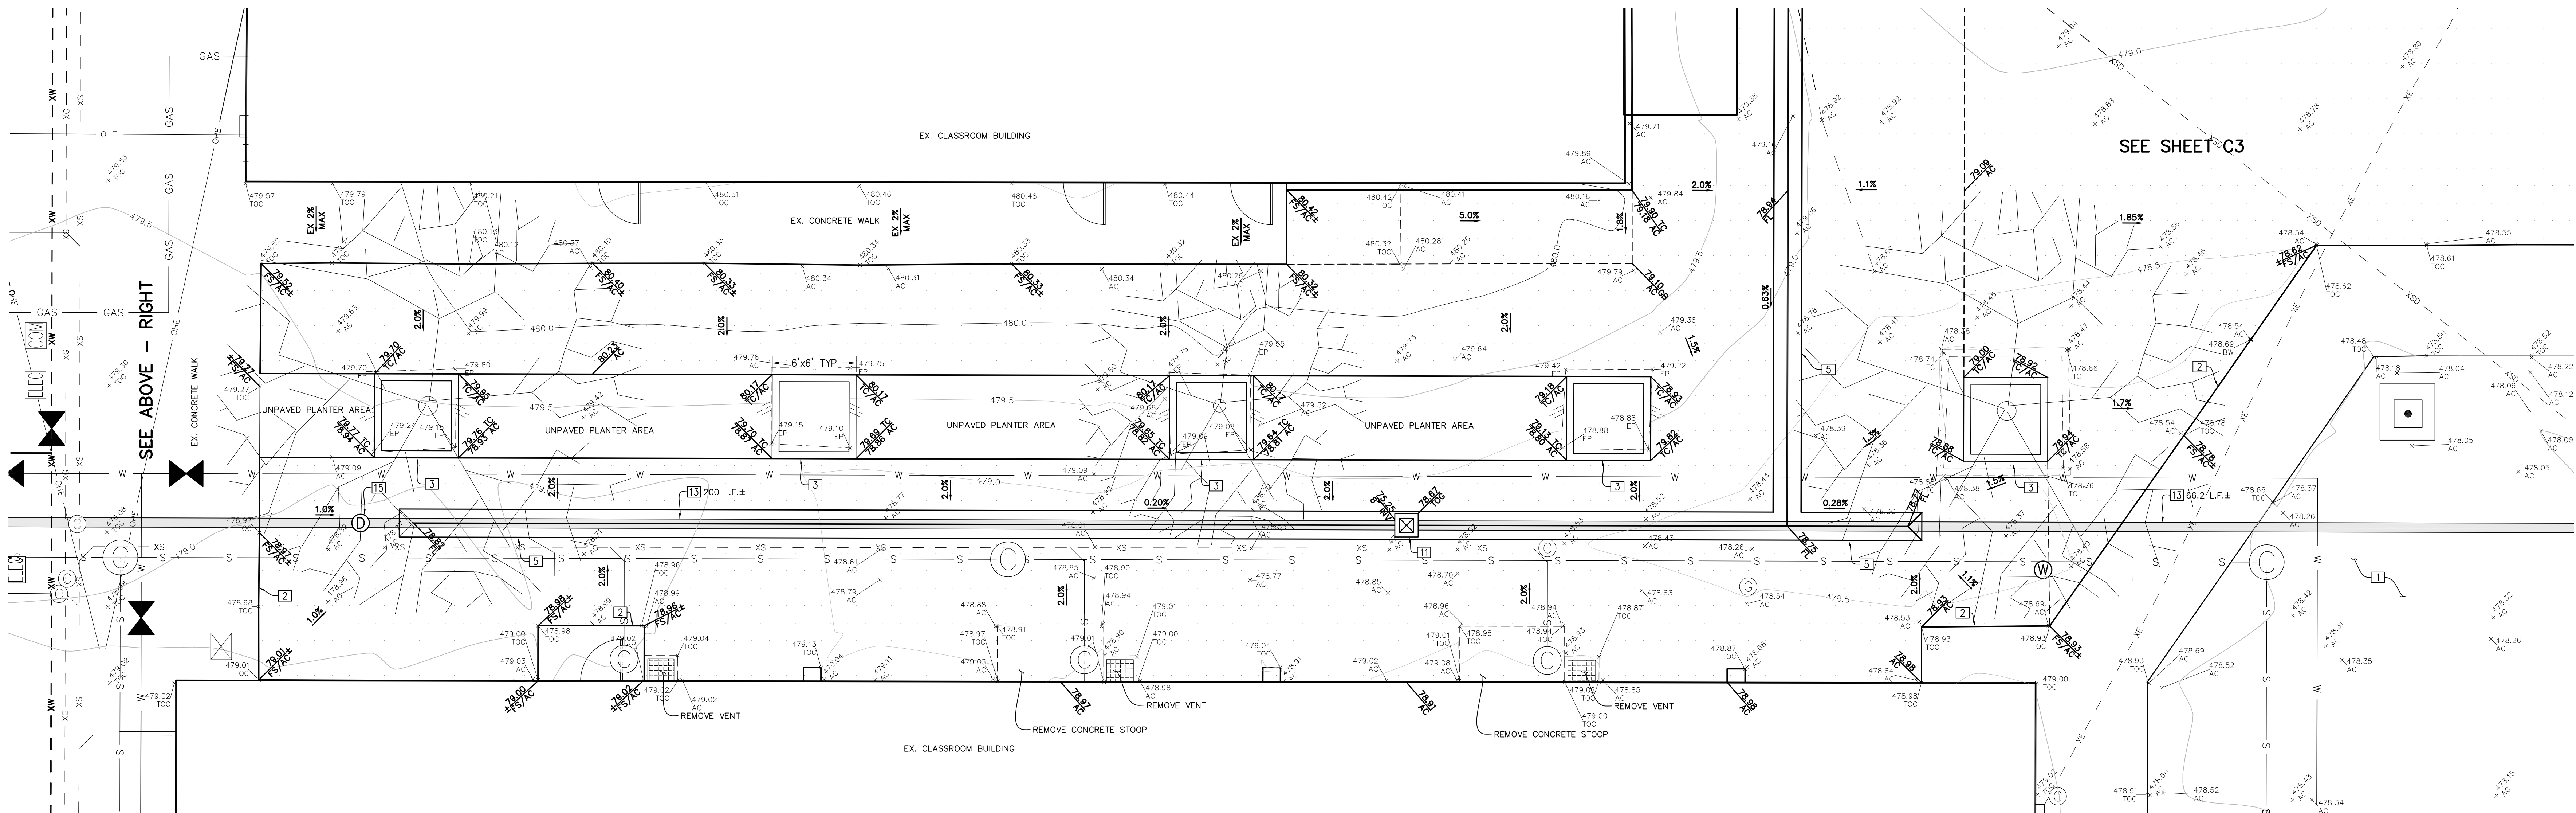


ELEVATION = 470.49 (ASSUMED DATUM)

1. CONTRACTOR SHALL PROTECT ALL EXISTING STRUCTURES, IMPROVEMENTS, UNDERGROUND UTILITIES, ETC. TO REMAIN IN PLACE AND SHALL REPAIR ANY DAMAGES DURING CONSTRUCTION ACTIVITIES.
2. EXISTING UNDERGROUND UTILITIES HAVE BEEN SHOWN BASED ON AVAILABLE RECORDS. CONTRACTOR SHALL VERIFY LOCATION AND DEPTHS OF UTILITIES PRIOR TO CONSTRUCTION AND NOTIFY ENGINEER OF ANY CONFLICTS. ALL UTILITIES WITHIN PAVEMENT REMEDIATION AREA SHALL BE ADJUSTED TO FINAL GRADE. CONCRETE COLLARS SHALL BE INSTALLED AROUND ALL CLEANOUTS, MANHOLES, VALVE BOXES, ETC. WITHIN PAVEMENT REMEDIATION AREAS.
3. CONTRACTOR SHALL COORDINATE RELOCATION AND/OR REPAIR OF IRRIGATION WITH DISTRICT PRIOR TO CONSTRUCTION.
4. CONTRACTOR SHALL COORDINATE REMOVAL AND REPLACEMENT OF ALL POLES, BENCHES, BACKSTOPS, ETC. WITHIN PLAYGROUND AREA WITH DISTRICT PRIOR TO CONSTRUCTION.
5. ADD 400' TO ALL DESIGN GRADES.
6. SEE ARCHITECTURAL PLANS FOR ADDITIONAL NOTES AND DETAILS.

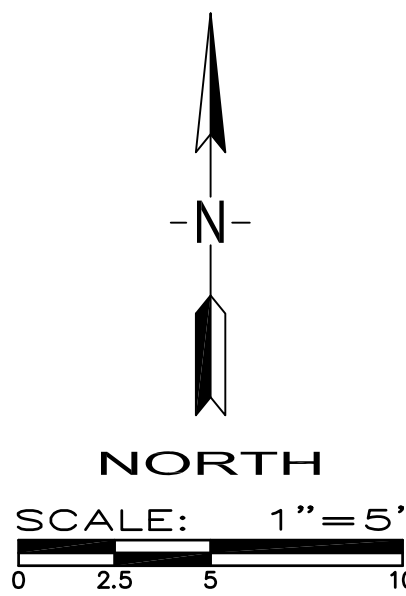

THESE DRAWINGS ARE INSTRUMENTS OF SERVICE AND ARE THE PROPERTY OF THE ADDING TO PARTNERSHIP. ALL DESIGNS AND DRAWINGS ARE FOR THE USE ON THE SPECIFIED PROJECT AND SHALL NOT BE USED OTHERWISE WITHOUT THE EXPRESS WRITTEN PERMISSION OF THE ADDING TO PARTNERSHIP. WRITTEN SHALL HAVE PRECEDENCE OVER SCALED DIMENSIONS. CONTRACTORS SHALL VERIFY AND BE RESPONSIBLE FOR ALL DIMENSIONS AND CONDITIONS SHOWN BY THESE DRAWINGS. SHOP DETAILS SHALL BE SUBMITTED TO THIS OFFICE FOR APPROVAL BEFORE PROCEEDING WITH FABRICATION.

© COPYRIGHT

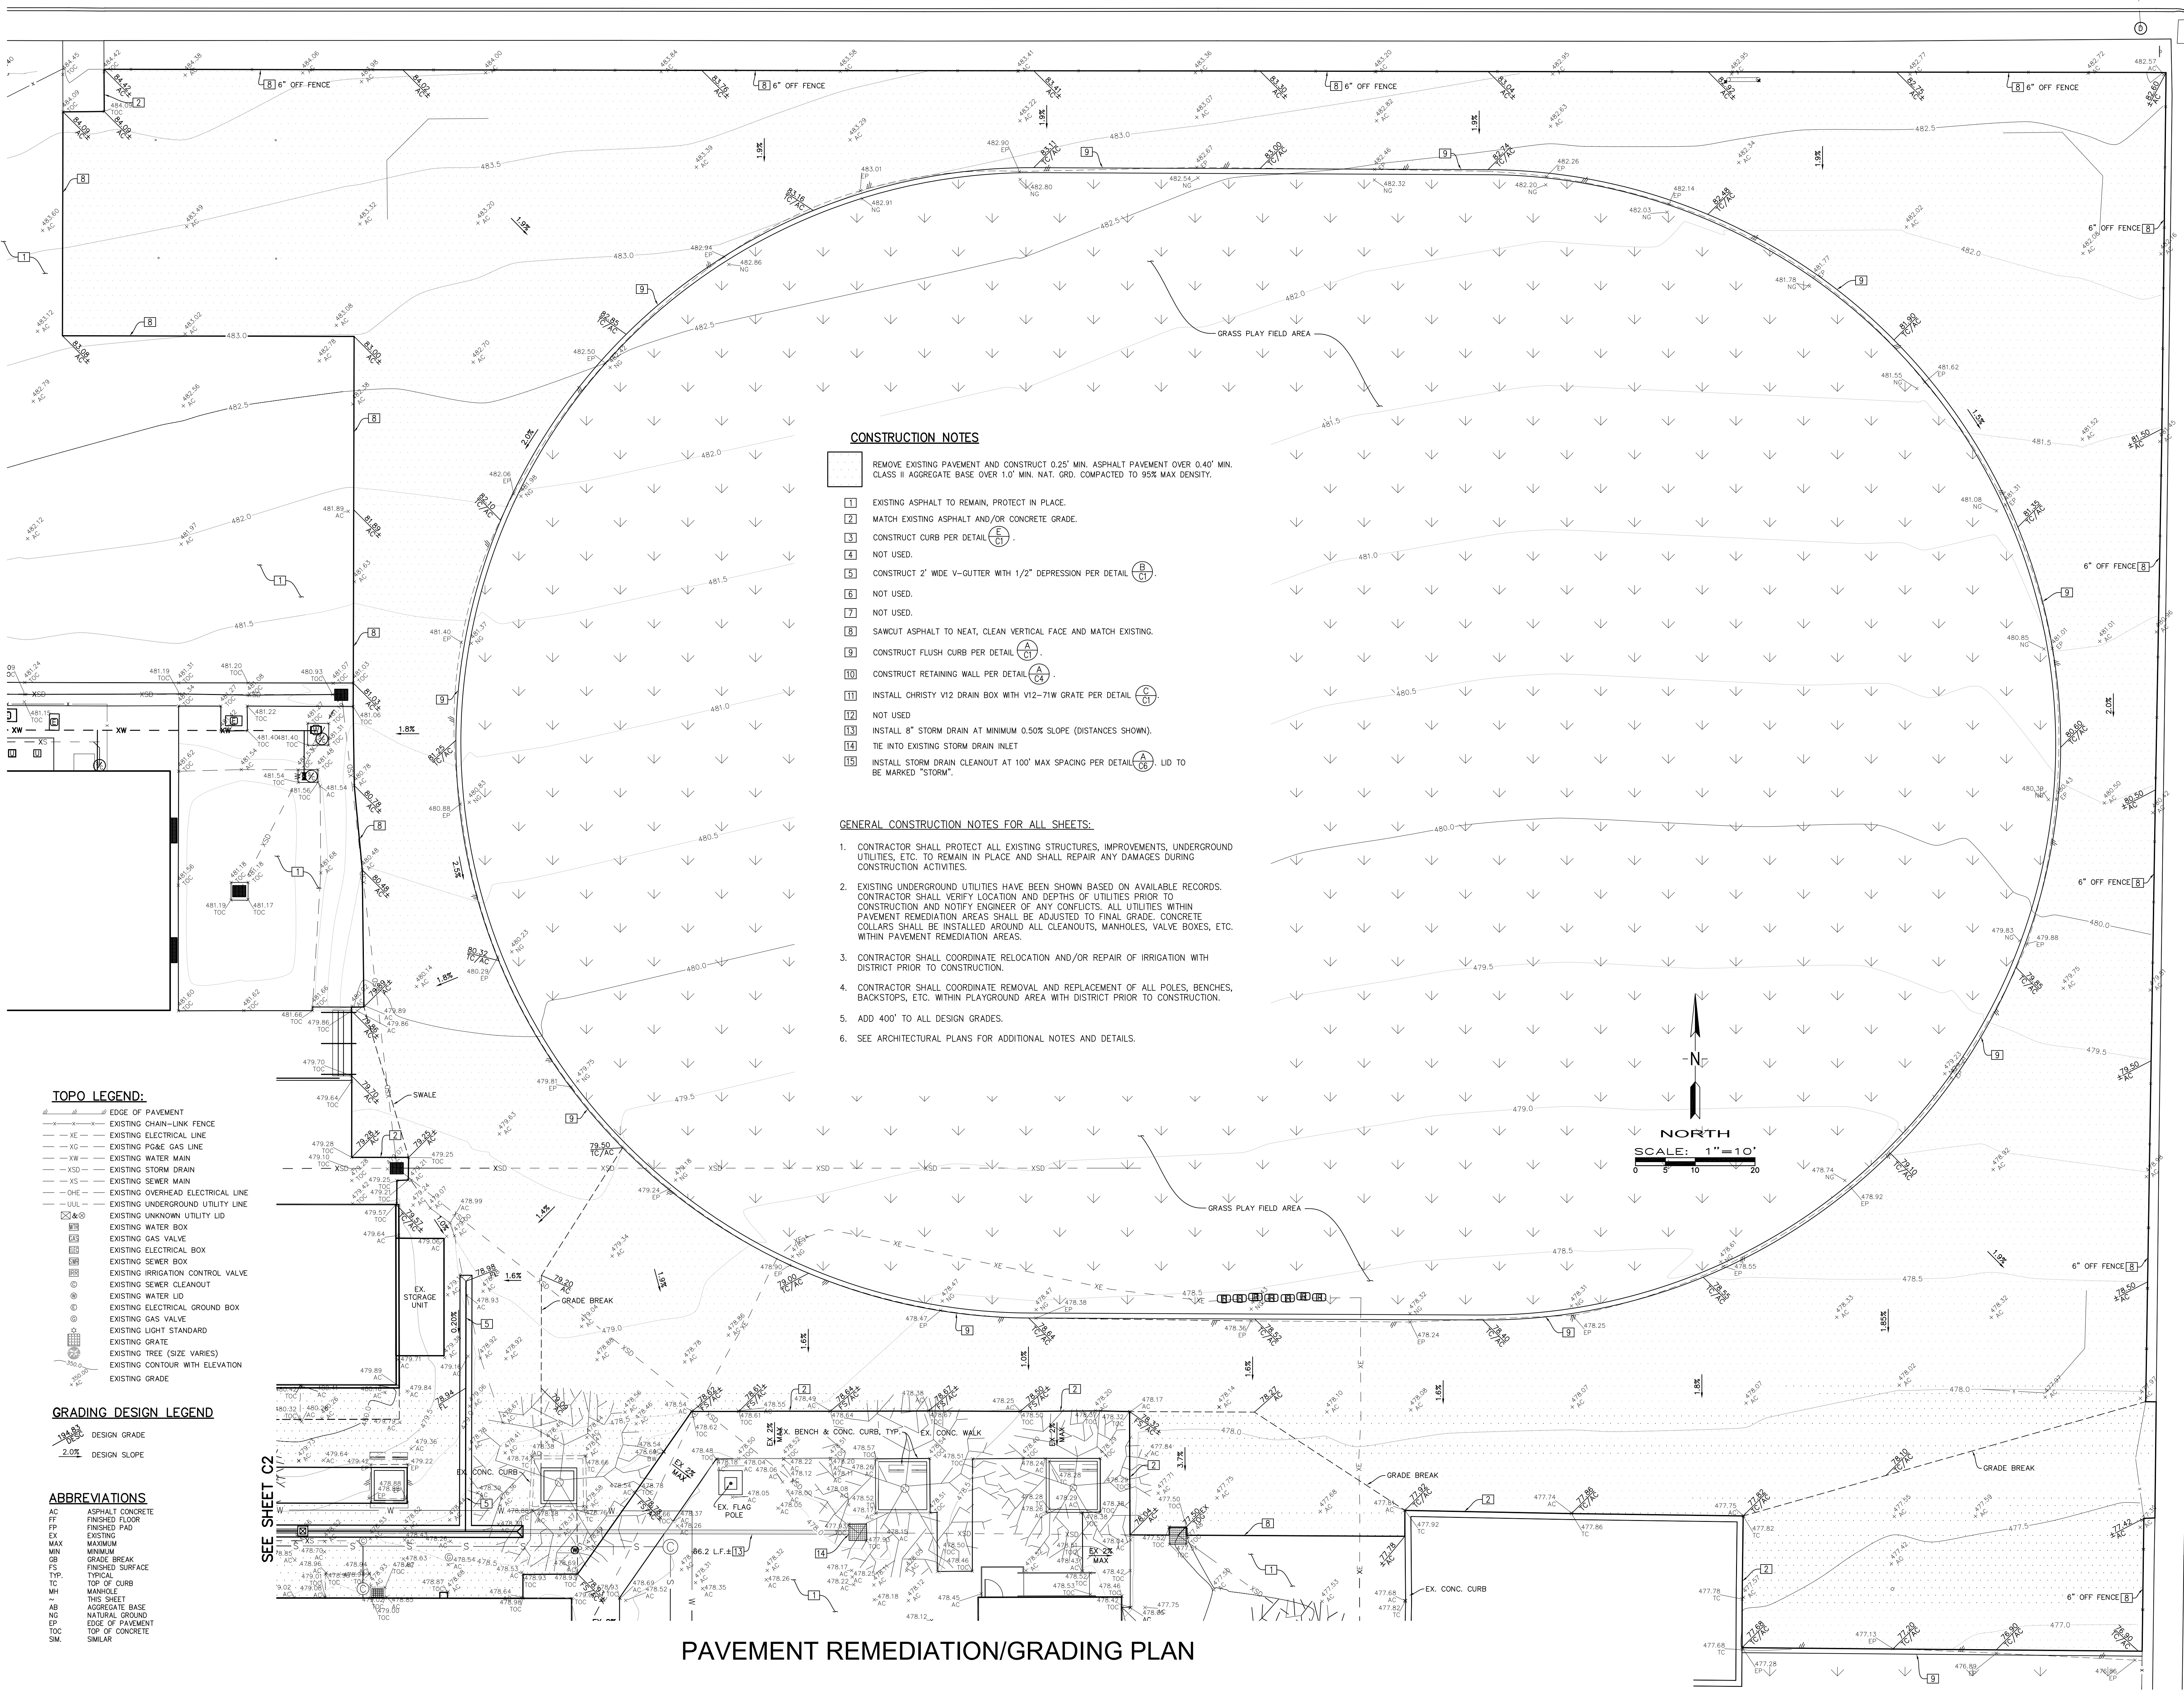

CONSTRUCTION NOTES

- REMOVE EXISTING PAVEMENT AND CONSTRUCT 0.25" MIN. ASPHALT PAVEMENT OVER 0.40' MIN. CLASS II AGGREGATE BASE OVER 1.0' MIN. NAT. GRD. COMPACTED TO 95% MAX DENSITY.
- EXISTING ASPHALT TO REMAIN, PROTECT IN PLACE.
 - MATCH EXISTING ASPHALT AND/OR CONCRETE GRADE.
 - CONSTRUCT CURB PER DETAIL (C1).
 - NOT USED.
 - CONSTRUCT 2' WIDE V-GUTTER WITH 1/2" DEPRESSION PER DETAIL (B1).
 - NOT USED.
 - NOT USED.
 - SAWCUT ASPHALT TO NEAT, CLEAN VERTICAL FACE AND MATCH EXISTING.
 - CONSTRUCT FLUSH CURB PER DETAIL (C1).
 - CONSTRUCT RETAINING WALL PER DETAIL (A1).
 - INSTALL CHRISTY V12 DRAIN BOX WITH V12-71W GRATE PER DETAIL (C1).
 - NOT USED.
 - INSTALL 8" STORM DRAIN AT MINIMUM 0.50% SLOPE (DISTANCES SHOWN).
 - TIE INTO EXISTING STORM DRAIN INLET.
 - INSTALL STORM DRAIN CLEANOUT AT 100' MAX SPACING PER DETAIL (A1). LID TO BE MARKED "STORM".

GENERAL CONSTRUCTION NOTES FOR ALL SHEETS:

- CONTRACTOR SHALL PROTECT ALL EXISTING STRUCTURES, IMPROVEMENTS, UNDERGROUND UTILITIES, ETC. TO REMAIN IN PLACE AND SHALL REPAIR ANY DAMAGES DURING CONSTRUCTION ACTIVITIES.
- EXISTING UNDERGROUND UTILITIES HAVE BEEN SHOWN BASED ON AVAILABLE RECORDS. CONTRACTOR SHALL VERIFY LOCATION AND DEPTHS OF UTILITIES PRIOR TO CONSTRUCTION AND NOTIFY ENGINEER OF ANY CONFLICTS. ALL UTILITIES WITHIN PAVEMENT REMEDIATION AREAS SHALL BE ADJUSTED TO FINAL GRADE. CONCRETE COLLARS SHALL BE INSTALLED AROUND ALL CLEANOUTS, MANHOLES, VALVE BOXES, ETC. WITHIN PAVEMENT REMEDIATION AREAS.
- CONTRACTOR SHALL COORDINATE, RELOCATION AND/OR REPAIR OF IRRIGATION WITH DISTRICT PRIOR TO CONSTRUCTION.
- CONTRACTOR SHALL COORDINATE, REMOVAL AND REPLACEMENT OF ALL POLES, BENCHES, BACKSTOPS, ETC. WITHIN PLAYGROUND AREA WITH DISTRICT PRIOR TO CONSTRUCTION.
- ADD 400' TO ALL DESIGN GRADES.
- SEE ARCHITECTURAL PLANS FOR ADDITIONAL NOTES AND DETAILS.

TOPO LEGEND:

- EDGE OF PAVEMENT
- EXISTING CHAIN-LINK FENCE
- EXISTING ELECTRICAL LINE
- EXISTING PO&E GAS LINE
- EXISTING WATER MAIN
- EXISTING STORM DRAIN
- EXISTING SEWER MAIN
- EXISTING OVERHEAD ELECTRICAL LINE
- EXISTING UNDERGROUND UTILITY LINE
- EXISTING UNKNOWN UTILITY LID
- EXISTING WATER BOX
- EXISTING GAS VALVE
- EXISTING ELECTRICAL BOX
- EXISTING SEWER BOX
- EXISTING IRRIGATION CONTROL VALVE
- EXISTING SEWER CLEANOUT
- EXISTING WATER LID
- EXISTING ELECTRICAL GROUND BOX
- EXISTING GAS VALVE
- EXISTING LIGHT STANDARD
- EXISTING GRATE
- EXISTING TREE (SIZE VARIES)
- EXISTING CONTOUR WITH ELEVATION
- EXISTING GRADE

GRADING DESIGN LEGEND

- DESIGN GRADE
- DESIGN SLOPE

ABBREVIATIONS

- AC ASPHALT CONCRETE
- FF FINISHED FLOOR
- FP FINISHED PAD
- EX EXISTING
- MAX MAXIMUM
- MIN MINIMUM
- SB GRADE BREAK
- FS FINISHED SURFACE
- TPS TYPICAL
- TC TOP OF CURB
- MH MANHOLE
- AB AGGREGATE BASE
- NG NATURAL GROUND
- EP EDGE OF PAVEMENT
- TOC TOP OF CONCRETE
- SM SIMILAR

PAVEMENT REMEDIATION/GRADING PLAN

IDENTIFICATION STAMP
DIV. OF THE STATE ARCHITECT
APP: 03-125930 INC.
REVIEWED FOR:
SS ☐ FLS ☒ ACS ☒
DATE: 06/23/2026

ap
architects

3434 Truxtun Avenue, Suite 240
Bakersfield, California 93301
tel|661.327.1690 fax|661.327.7204
web|www.aparchitects.net

**CAMPUS
INFRASTRUCTURE
UPGRADES**

Pioneer
Elementary School
4404 Pioneer Dr. Bakersfield, CA 93306
Bakersfield City School District

ARCHITECT

LICENSED ARCHITECT
JAMES PATRICK FOGARTY, AIA
ARCHITECT C-19670

CONSULTANT

LICENSED PROFESSIONAL ENGINEER
FRED W. PORTER, JR.
RCE 74059
CIVIL
STATE OF CALIFORNIA

PORTER & ASSOCIATES, INC.
ENGINEERING & SURVEYING
4733 Centennial Plaza Way, Suite A
Bakersfield, California 93301
661.327.0362

PROJECT INFO

Project No	566-0019
Date	05.28.26
DSA File No	15-6
DSA No	03-125930

REVISIONS

No	Date	Item
1	06.00.08	DESCRIPTION

THESE DRAWINGS ARE INSTRUMENTS OF SERVICE AND ARE THE PROPERTY OF THE ADDINGTON PARTNERSHIP. ALL DESIGNS AND DRAWINGS ARE FOR THE USE ON THE SPECIFIED PROJECT AND SHALL NOT BE USED OTHERWISE WITHOUT THE EXPRESSED WRITTEN PERMISSION OF THE ADDINGTON PARTNERSHIP. WRITTEN SHALL HAVE PRECEDENCE OVER SCALED DIMENSIONS. CONTRACTORS SHALL VERIFY AND BE RESPONSIBLE FOR ALL DIMENSIONS AND CONDITIONS SHOWN BY THESE DRAWINGS. SHOP DETAILS SHALL BE SUBMITTED TO THIS OFFICE FOR APPROVAL BEFORE PROCEEDING WITH FABRICATION.

© COPYRIGHT

**PAVEMENT REMEDIATION/
GRADING PLAN**

C3

J:\3277\Civil Improvements\Bany 0217\LS.dwg 05/28/26 10:28:26 msthearcop

CAMPUS
INFRASTRUCTURE
UPGRADES

Pioneer
Elementary School

4404 Pioneer Dr. Bakersfield, CA 93306
Bakersfield City School District

ARCHITECT



JAMES PATRICK FOGARTY, AIA
ARCHITECT C-19670

CONSULTANT



PORTER & ASSOCIATES, INC.
ENGINEERING & SURVEYING
4733 Centennial Plaza Way, Suite A
Bakersfield, California 93301
661.327.0362

PROJECT INFO

Project No	566-0019
Date	05.28.26
DSA File No	15-6
DSA No	05-125930


REVISIONS

No	Date	Item
1	06.00.08	DESCRIPTION

THESE DRAWINGS ARE INSTRUMENTS OF SERVICE AND ARE THE PROPERTY OF THE ADDITION PARTNERSHIP. ALL DESIGNS AND DRAWINGS ARE FOR THE USE ON THE SPECIFIED PROJECT AND SHALL NOT BE USED OTHERWISE WITHOUT THE EXPRESSED WRITTEN PERMISSION OF THE ADDITION PARTNERSHIP. WRITTEN PERMISSION SHALL HAVE PRECEDENCE OVER SCALED DIMENSIONS. CONTRACTORS SHALL VERIFY AND BE RESPONSIBLE FOR ALL DIMENSIONS AND CONDITIONS SHOWN BY THESE DRAWINGS. SHOP DETAILS SHALL BE SUBMITTED TO THIS OFFICE FOR APPROVAL BEFORE PROCEEDING WITH FABRICATION.

PAVEMENT REMEDIATION/
GRADING PLAN

C4

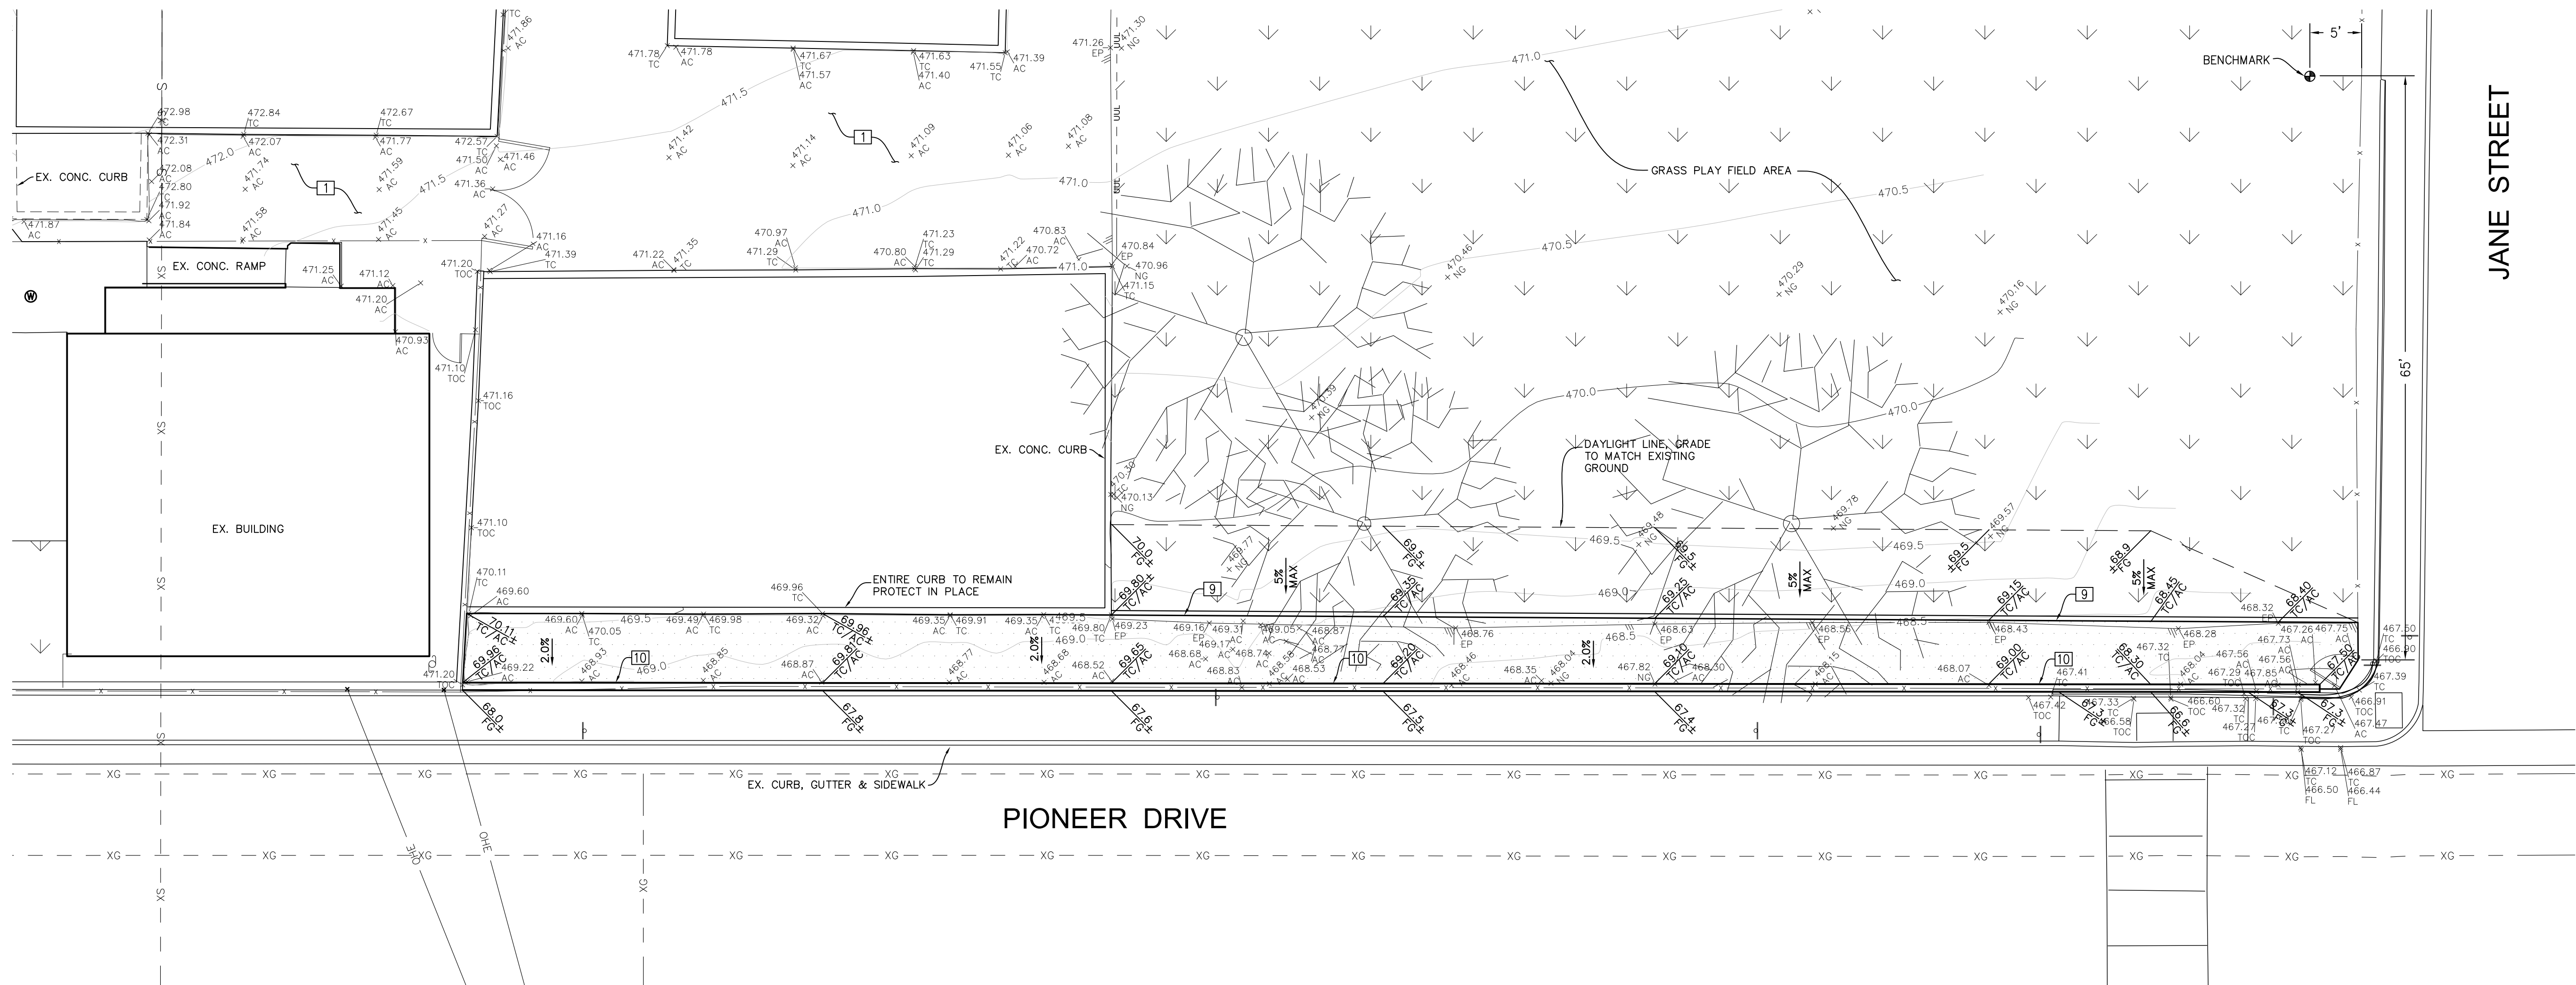

PAVEMENT REMEDIATION/GRADING PLAN

TOPO LEGEND:

---	EDGE OF PAVEMENT
---	EXISTING CHAIN-LINK FENCE
---	EXISTING ELECTRICAL LINE
---	EXISTING PG&E GAS LINE
---	EXISTING WATER MAIN
---	EXISTING STORM DRAIN
---	EXISTING SEWER MAIN
---	EXISTING OVERHEAD ELECTRICAL LINE
---	EXISTING UNDERGROUND UTILITY LINE
---	EXISTING UNKNOWN UTILITY LID
---	EXISTING WATER BOX
---	EXISTING GAS VALVE
---	EXISTING ELECTRICAL BOX
---	EXISTING SEWER BOX
---	EXISTING IRRIGATION CONTROL VALVE
---	EXISTING SEWER CLEANOUT
---	EXISTING WATER LID
---	EXISTING ELECTRICAL GROUND BOX
---	EXISTING GAS VALVE
---	EXISTING LIGHT STANDARD
---	EXISTING GRATE
---	EXISTING TREE (SIZE VARIES)
---	EXISTING CONTOUR WITH ELEVATION
---	EXISTING GRADE

GRADING DESIGN LEGEND

0.5%	DESIGN GRADE
2.0%	DESIGN SLOPE

ABBREVIATIONS

AC	ASPHALT CONCRETE
FF	FINISHED FLOOR
FP	FINISHED PAD
EX	EXISTING
MAX	MAXIMUM
MIN	MINIMUM
GB	GRADE BREAK
FS	FINISHED SURFACE
TYP.	TYPICAL
TC	TOP OF CURB
MPH	MANHOLE
~	THIS SHEET
AB	AGGREGATE BASE
NG	NATURAL GROUND
EP	EDGE OF PAVEMENT
TOC	TOP OF CONCRETE
SM.	SIMILAR



CONSTRUCTION NOTES


1. REMOVE EXISTING PAVEMENT AND CONSTRUCT 0.25" MIN. ASPHALT PAVEMENT OVER 0.40" MIN. CLASS II AGGREGATE BASE OVER 1.0" MIN. NAT. GRD. COMPACTED TO 95% MAX DENSITY.

1. EXISTING ASPHALT TO REMAIN, PROTECT IN PLACE.
2. MATCH EXISTING ASPHALT AND/OR CONCRETE GRADE.
3. CONSTRUCT CURB PER DETAIL (E/C1).
4. NOT USED.
5. CONSTRUCT 2" WIDE V-GUTTER WITH 1/2" DEPRESSION PER DETAIL (B/C1).
6. NOT USED.
7. NOT USED.
8. SAWCUT ASPHALT TO NEAT, CLEAN VERTICAL FACE AND MATCH EXISTING.
9. CONSTRUCT FLUSH CURB PER DETAIL (A/C1).
10. CONSTRUCT RETAINING WALL PER DETAIL (A/C4).
11. INSTALL CHRISTY V12 DRAIN BOX WITH V12-71W GRATE PER DETAIL (C/C1).
12. NOT USED.
13. INSTALL 8" STORM DRAIN AT MINIMUM 0.50% SLOPE (DISTANCES SHOWN).
14. TIE INTO EXISTING STORM DRAIN INLET.
15. INSTALL STORM DRAIN CLEANOUT AT 100' MAX SPACING PER DETAIL (A/C6). LID TO BE MARKED "STORM".

GENERAL CONSTRUCTION NOTES FOR ALL SHEETS:

1. CONTRACTOR SHALL PROTECT ALL EXISTING STRUCTURES, IMPROVEMENTS, UNDERGROUND UTILITIES, ETC. TO REMAIN IN PLACE AND SHALL REPAIR ANY DAMAGES DURING CONSTRUCTION ACTIVITIES.
2. EXISTING UNDERGROUND UTILITIES HAVE BEEN SHOWN BASED ON AVAILABLE RECORDS. CONTRACTOR SHALL VERIFY LOCATION AND DEPTHS OF UTILITIES PRIOR TO CONSTRUCTION AND NOTIFY ENGINEER OF ANY CONFLICTS. ALL UTILITIES WITHIN PAVEMENT REMEDIATION AREAS SHALL BE ADJUSTED TO FINAL GRADE. CONCRETE COLLARS SHALL BE INSTALLED AROUND ALL CLEANOUTS, MANHOLES, VALVE BOXES, ETC. WITHIN PAVEMENT REMEDIATION AREAS.
3. CONTRACTOR SHALL COORDINATE RELOCATION AND/OR REPAIR OF IRRIGATION WITH DISTRICT PRIOR TO CONSTRUCTION.
4. CONTRACTOR SHALL COORDINATE REMOVAL AND REPLACEMENT OF ALL POLES, BENCHES, BACKSTOPS, ETC. WITHIN PLAYGROUND AREA WITH DISTRICT PRIOR TO CONSTRUCTION.
5. ADD 400' TO ALL DESIGN GRADES.
6. SEE ARCHITECTURAL PLANS FOR ADDITIONAL NOTES AND DETAILS.

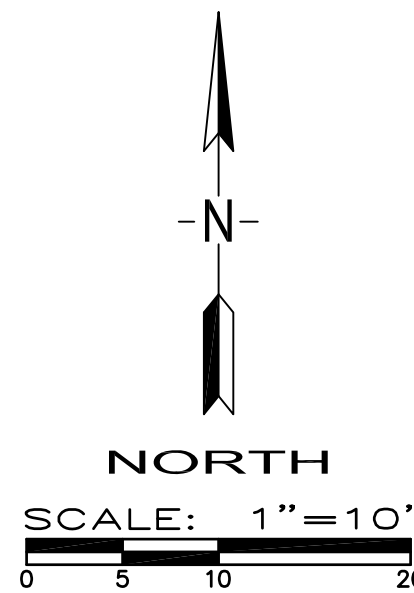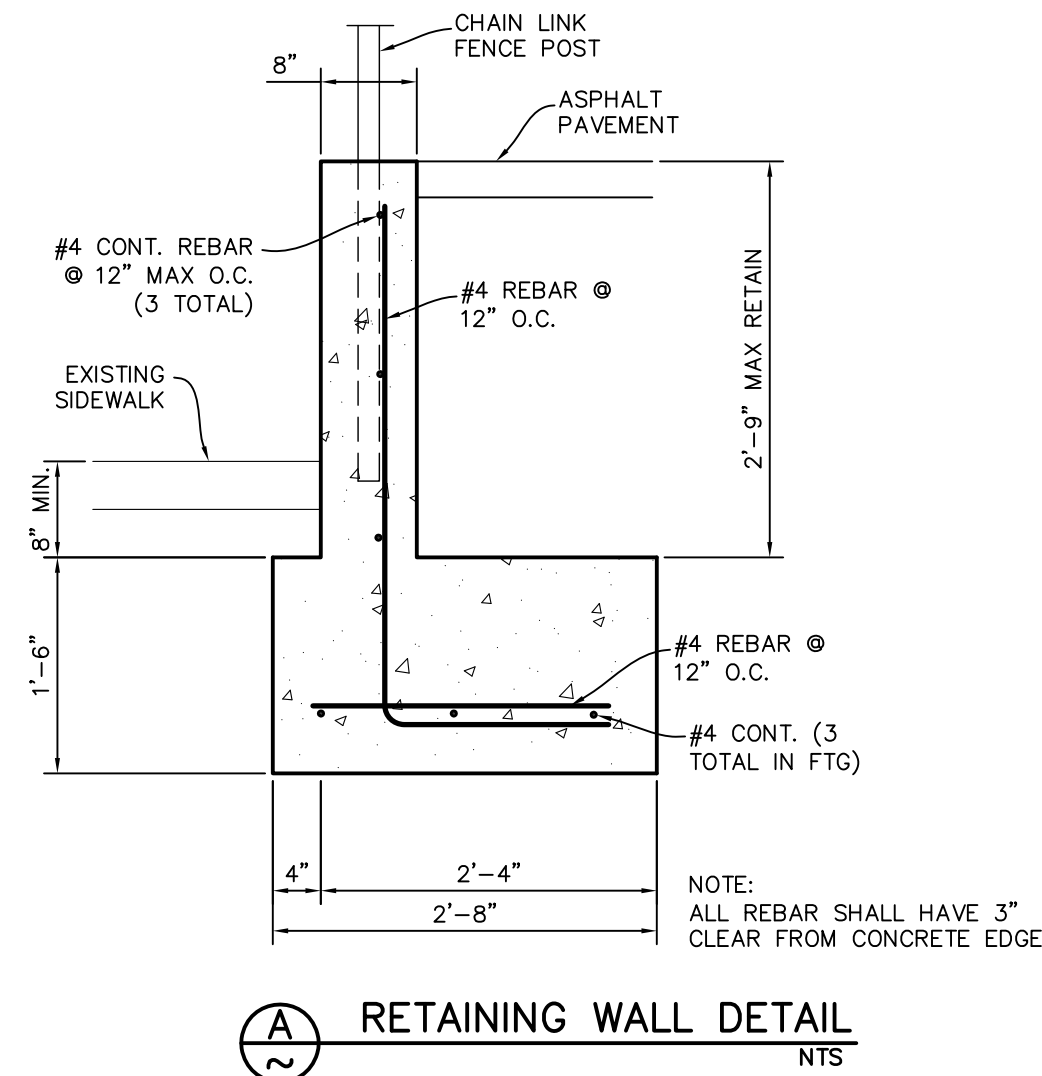

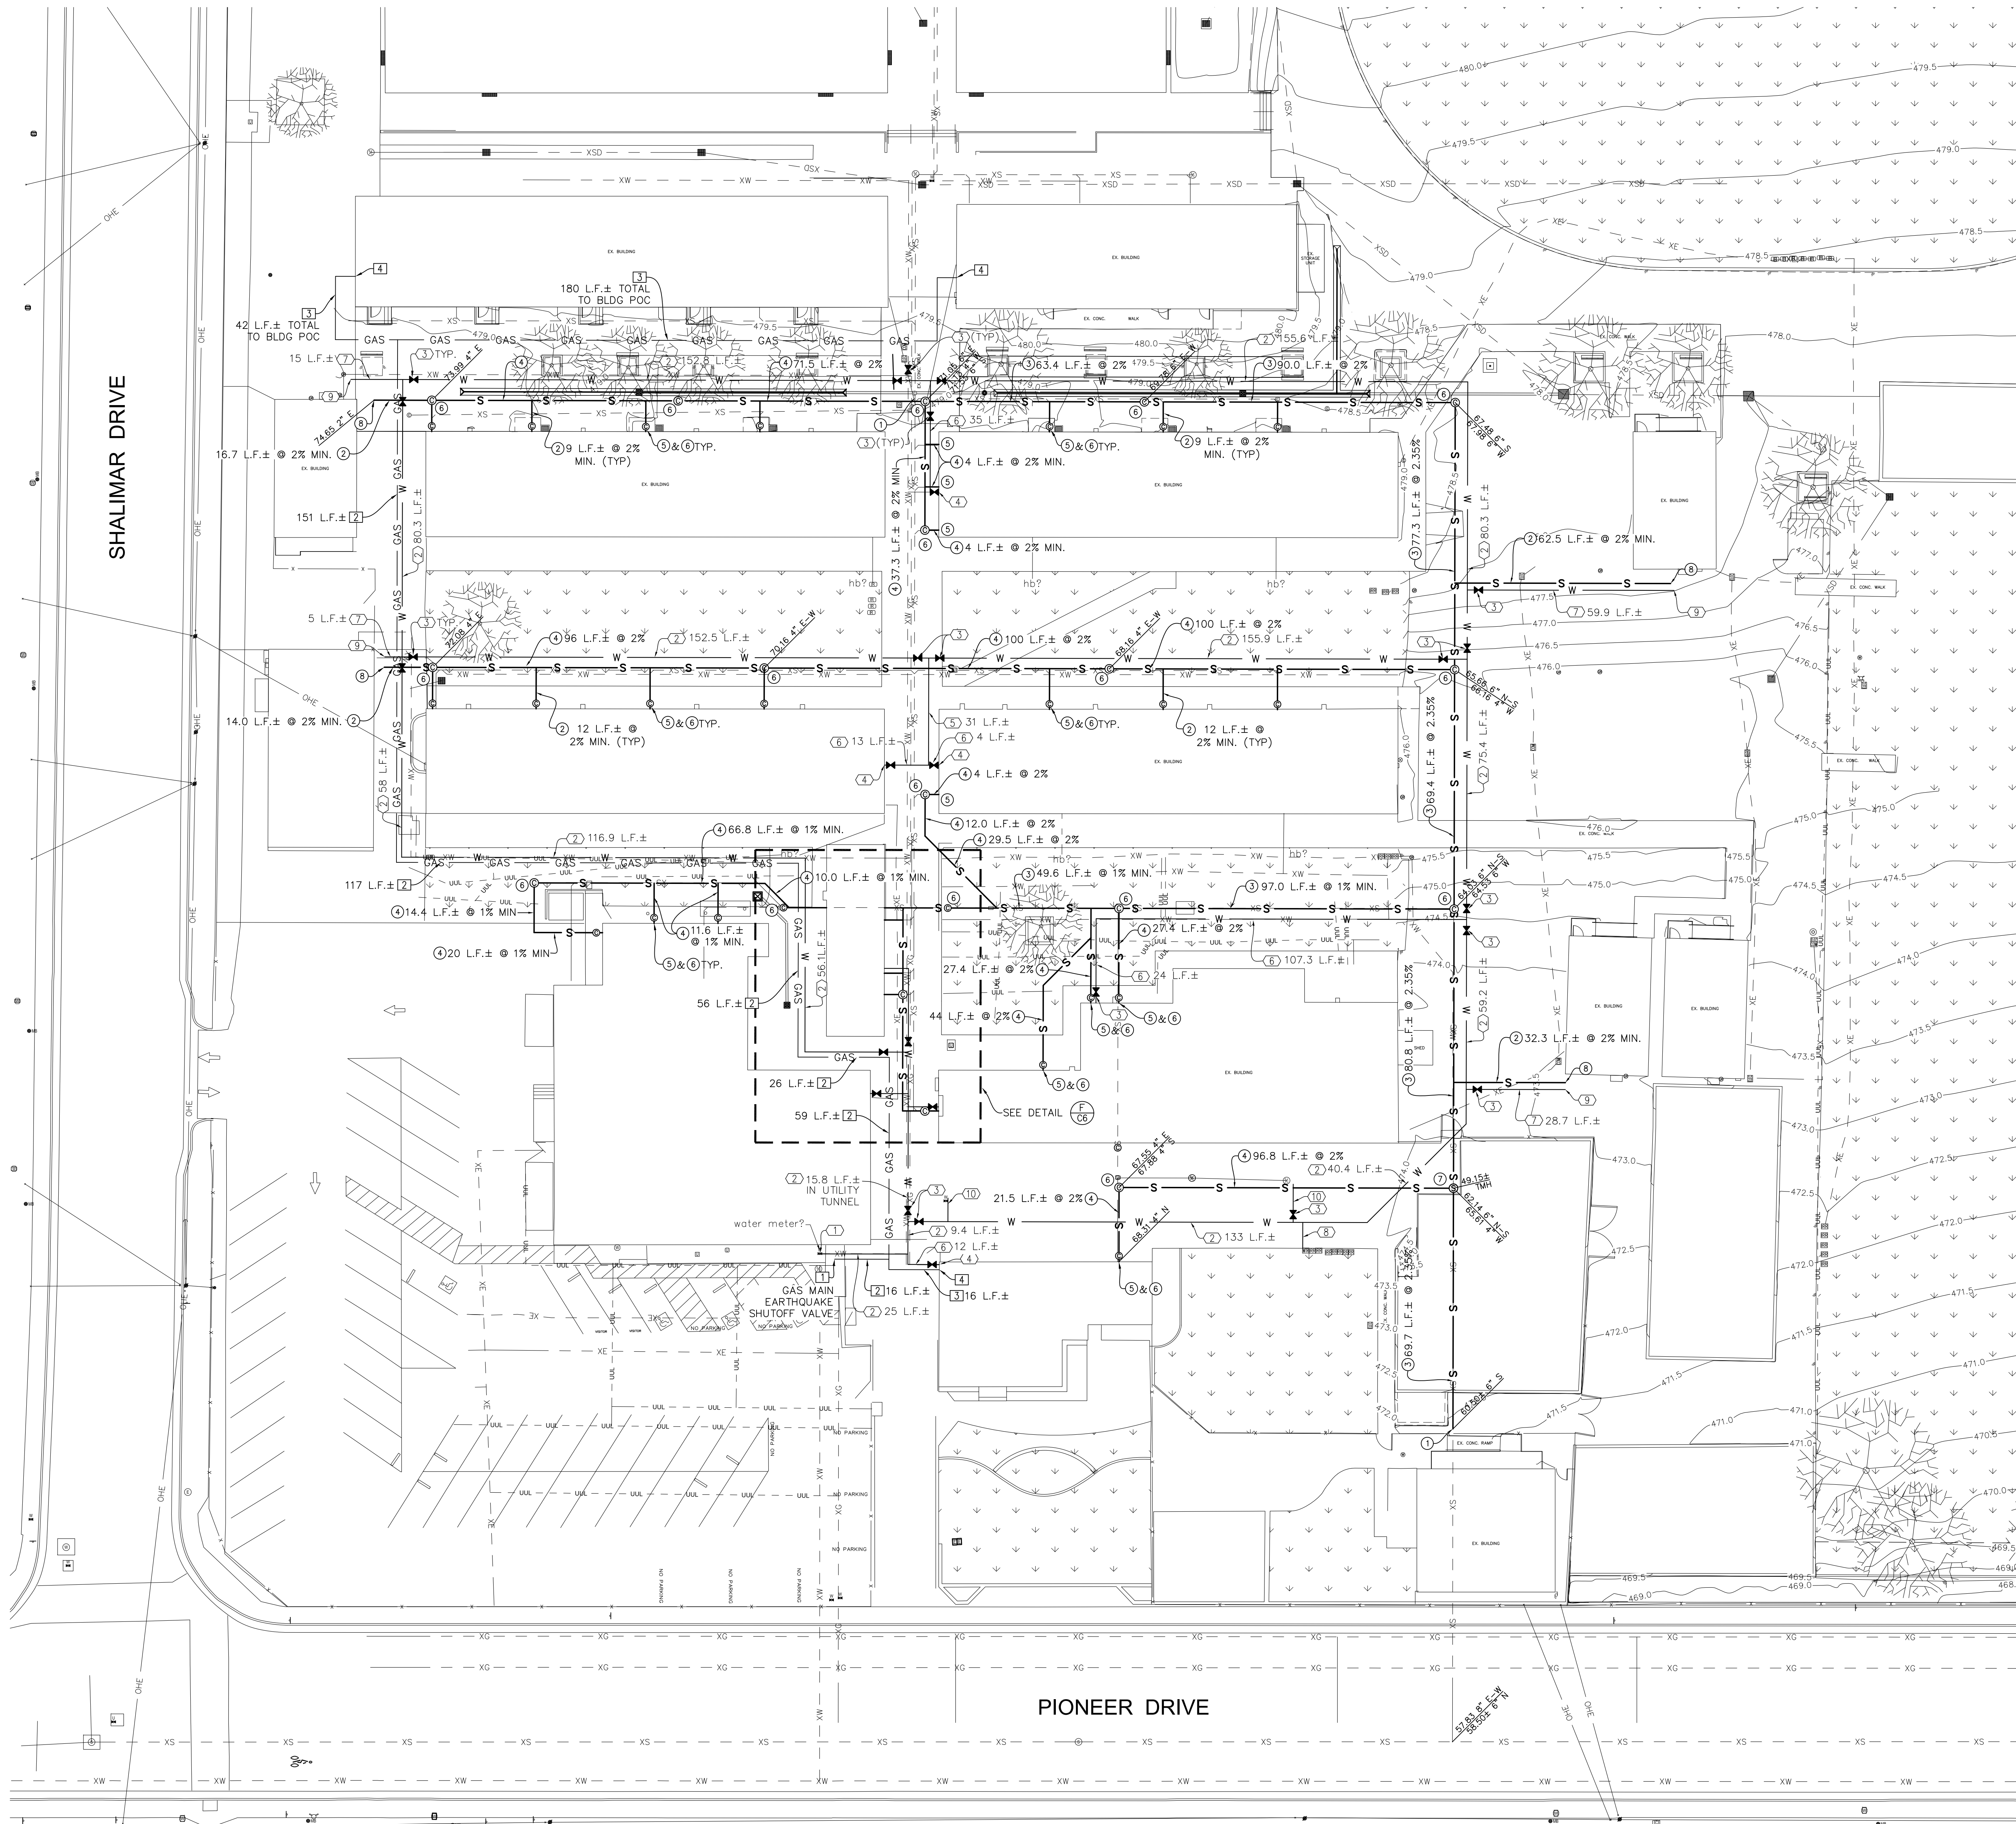

SEWER AND WATER PLAN

WATER CONSTRUCTION NOTES

1. TIE INTO EXISTING DOMESTIC WATER LINE. CONTRACTOR SHALL VERIFY EXACT LOCATION OF WATER LINE IN FIELD AND NOTIFY ENGINEER IF THERE ARE ANY DISCREPANCIES.
 2. INSTALL 4" PVC DOMESTIC WATER LINE, APPROXIMATE DISTANCE SHOWN IN PLAN VIEW.
 3. INSTALL WATER SHUTOFF VALVE PER DETAIL (B/C6).
 4. TIE INTO EXISTING WATER LINE AT BUILDING POC. INSTALL WATER SHUTOFF VALVE AT BUILDING PER DETAIL (B/C6). CONTRACTOR SHALL VERIFY EXACT LOCATION AND SIZE OF WATER LINE IN FIELD AND NOTIFY ENGINEER IF THERE ARE ANY DISCREPANCIES.
 5. INSTALL 2 1/2" PVC DOMESTIC WATER LINE, APPROXIMATE DISTANCE SHOWN IN PLAN VIEW.
 6. INSTALL 2" PVC DOMESTIC WATER LINE, APPROXIMATE DISTANCE SHOWN IN PLAN VIEW.
 7. INSTALL 1 1/2" PVC DOMESTIC WATER LINE, APPROXIMATE DISTANCE SHOWN IN PLAN VIEW.
 8. VERIFY IRRIGATION LINE CONNECTION AND RECONNECT AS NECESSARY.
 9. CAP FOR FUTURE CONNECTION BY DISTRICT.
 10. PROVIDE WATER LINE AND CONNECTION TO EXISTING HOSE BIB, FIELD VERIFY.
- NOTES: 1. INSTALL DETECTABLE WARNING TAPE OVER WATER PIPE.
2. INSTALL THRUST BLOCKS ON 4" AND LARGER WATER MAINS PER DETAIL (C/C6).
3. TOTAL LENGTH SHOWN FOR WATER LINES TO BUILDINGS.

SEWER CONSTRUCTION NOTES

1. TIE INTO EXISTING SEWER LINE. CONTRACTOR SHALL VERIFY EXACT LOCATION AND DEPTH OF EXISTING SEWER IN FIELD AND NOTIFY ENGINEER IF THERE ARE ANY DISCREPANCIES.
 2. INSTALL 2" PVC SEWER. SLOPE AND DISTANCES SHOWN IN PLAN VIEW.
 3. INSTALL 6" PVC SEWER. SLOPE AND DISTANCES SHOWN IN PLAN VIEW.
 4. INSTALL 4" PVC SEWER. SLOPE AND DISTANCES SHOWN IN PLAN VIEW.
 5. TIE INTO EXISTING SEWER LINE AT BUILDING POC. CONTRACTOR SHALL VERIFY EXACT LOCATION, SIZE AND DEPTH OF EXISTING SEWER IN FIELD AND NOTIFY ENGINEER IF THERE ARE ANY DISCREPANCIES.
 6. CONSTRUCT SEWER CLEANOUT PER DETAIL (A/C6).
 7. CONSTRUCT SEWER MANHOLE PER DETAIL (B/C6).
 8. STUB & PLUG FOR FUTURE CONNECTION BY DISTRICT.
- NOTES: 1. CONTRACTOR SHALL VERIFY ALL POINTS OF CONNECTION IN THE FIELD PRIOR TO BID.
2. CONTRACTOR SHALL REVIEW EXISTING ON-SITE SEWER LOCATIONS AND SIZES WITH OWNER PRIOR TO BID AND INCLUDE ADDITIONAL LINES NOT SHOWN ON PLAN.
3. LATERAL CONNECTIONS TO MAINS THAT DO NOT OCCUR IN JUNCTION BOXES SHALL BE MADE WITH 45° ELLS OR WYES FOR CLEANOUT PURPOSES.
4. INSTALL DETECTABLE WARNING TAPE OVER SEWER PIPE.
5. ADD 400' TO ALL DESIGN ELEVATIONS.

GAS CONSTRUCTION NOTES



1. TIE INTO EXISTING GAS LINE. CONTRACTOR SHALL VERIFY EXACT LOCATION AND DEPTH OF EXISTING SEWER IN FIELD AND NOTIFY ENGINEER IF THERE ARE ANY DISCREPANCIES.
 2. INSTALL 2" GAS LINE PER DISTRICT SPECIFICATIONS.
 3. INSTALL 1" GAS LINE PER DISTRICT SPECIFICATIONS.
 4. TIE INTO GAS LINE AT BUILDING POC. CONTRACTOR SHALL VERIFY EXACT LOCATION AND SIZE OF EXISTING GAS LINE IN FIELD AND NOTIFY ENGINEER IF THERE ARE ANY DISCREPANCIES.
- NOTES: 1. CONTRACTOR SHALL VERIFY ALL POINTS OF CONNECTION IN THE FIELD PRIOR TO BID.
2. CONTRACTOR SHALL REVIEW EXISTING ON-SITE GAS LOCATIONS AND SIZES WITH OWNER PRIOR TO BID AND INCLUDE ADDITIONAL LINES NOT SHOWN ON PLAN.
3. INSTALL DETECTABLE WARNING TAPE OVER GAS PIPE.
4. COORDINATE INSTALLATION OF SHUT-OFF VALVES WITH OWNER.

NOTE TO CONTRACTOR

ALL MANHOLES AND CLEANOUTS WITHIN PROJECT LIMITS, INCLUDING EXISTING MANHOLES, SHALL BE ADJUSTED TO FINISH GRADE IN ACCORDANCE WITH COUNTY OF KERN STANDARDS. EXISTING MANHOLES MAY REQUIRE REMOVAL OF EXISTING CONE, AND REMOVAL OR "CHANGE OUT" OF BARREL RINGS.

NOTE TO CONTRACTOR

CONTRACTOR SHALL REVIEW EXISTING SITE CONDITIONS IN FIELD PRIOR TO BID.

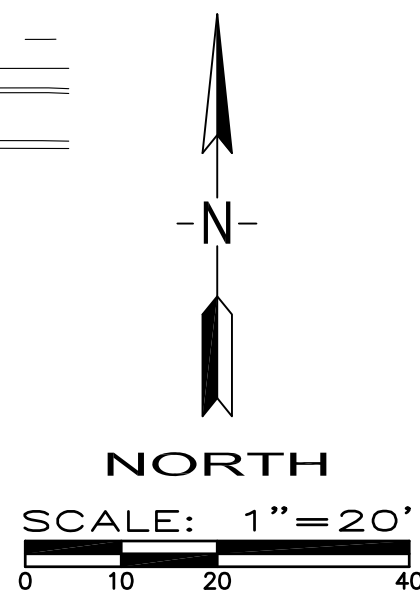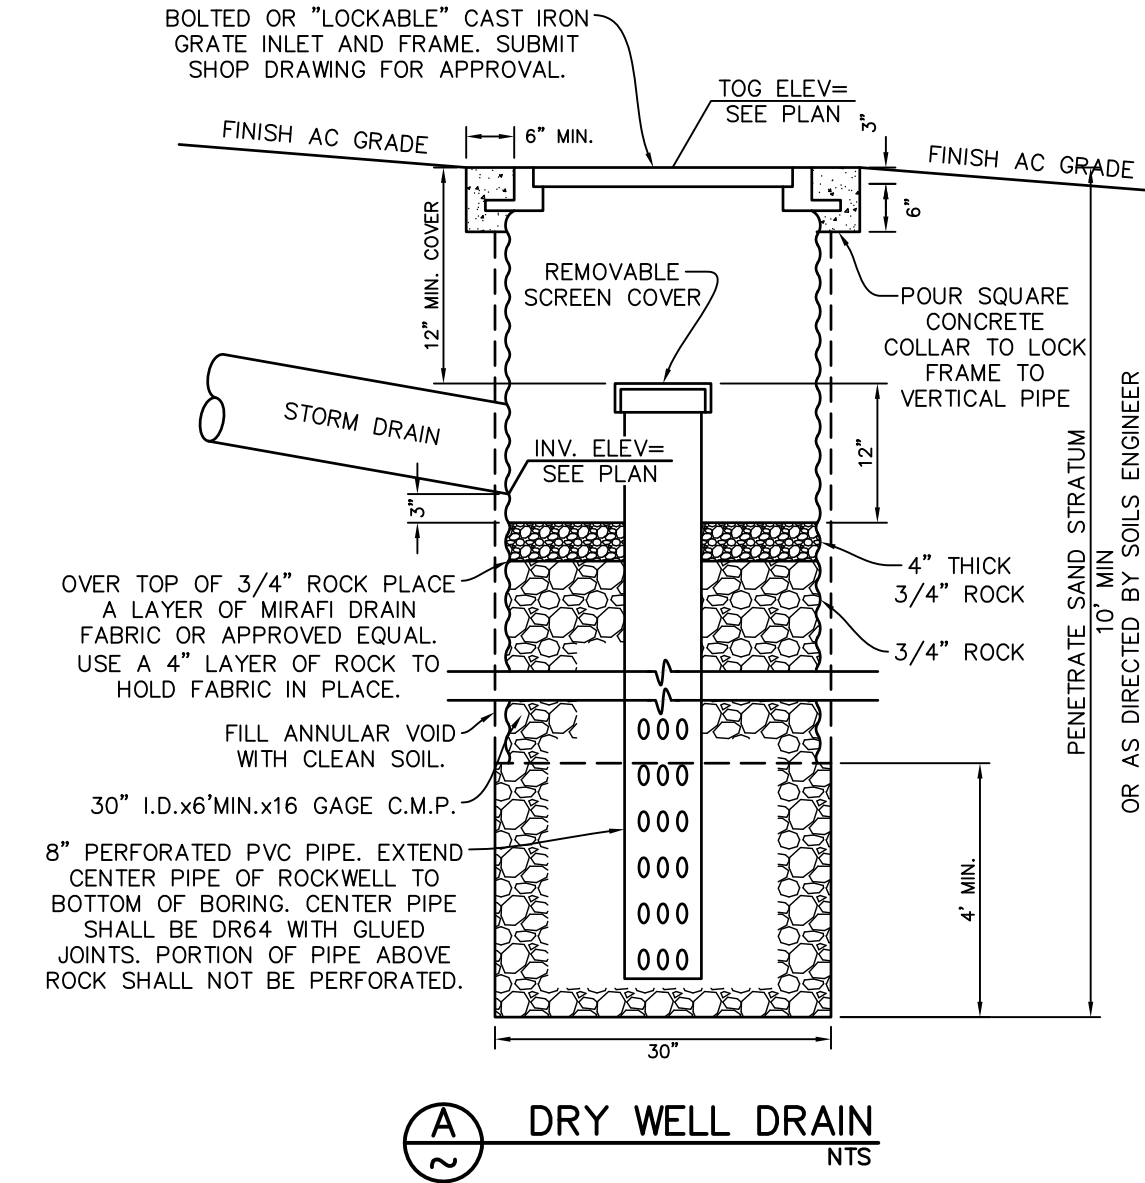

IDENTIFICATION STAMP
DIV. OF THE STATE ARCHITECT
APP: 03-125930 INC.
REVIEWED FOR
SS ☐ FLS ☒ ACS ☒
DATE: 06/23/2026

3434 Truxtun Avenue, Suite 240
Bakersfield, California 93301
tel: 661.327.1690 fax: 661.327.7204
web: www.aparchitects.net

CAMPUS
INFRASTRUCTURE
UPGRADES

Pioneer
Elementary School

4434 Pioneer Dr., Bakersfield, CA 93306
Bakersfield City School District

ARCHITECT

JAMES PATRICK FOGARTY, AIA
ARCHITECT C-196570

CONSULTANT

PORTER & ASSOCIATES, INC.
ENGINEERING & SURVEYING
4733 Centennial Plaza Way, Suite A
Bakersfield, California 93301
661.327.0362

PROJECT INFO

Project No	566-0019
Date	05.28.26
DSA File No	15-6
DSA No	03-125930

REVISIONS

No	Date	Item
1	06.01.08	DESCRIPTION




THESE DRAWINGS ARE INSTRUMENTS OF SERVICE AND ARE THE PROPERTY OF THE ADDINGTON PARTNERSHIP. ALL DESIGNS AND DRAWINGS ARE FOR THE USE ON THE SPECIFIED PROJECT AND SHALL NOT BE USED OTHERWISE WITHOUT THE EXPRESSED WRITTEN PERMISSION OF THE ADDINGTON PARTNERSHIP. WRITTEN SHALL HAVE PRECEDENCE OVER SCALED DIMENSIONS. CONTRACTORS SHALL VERIFY AND BE RESPONSIBLE FOR ALL DIMENSIONS AND CONDITIONS SHOWN BY THESE DRAWINGS. SHOP DETAILS SHALL BE SUBMITTED TO THIS OFFICE FOR APPROVAL BEFORE PROCEEDING WITH FABRICATION.

6 COPYRIGHT

SEWER AND WATER PLAN

C5



J:\3277\City Improvements\Jany 3277_C0.dwg 05/28/26 mstfhwcoron

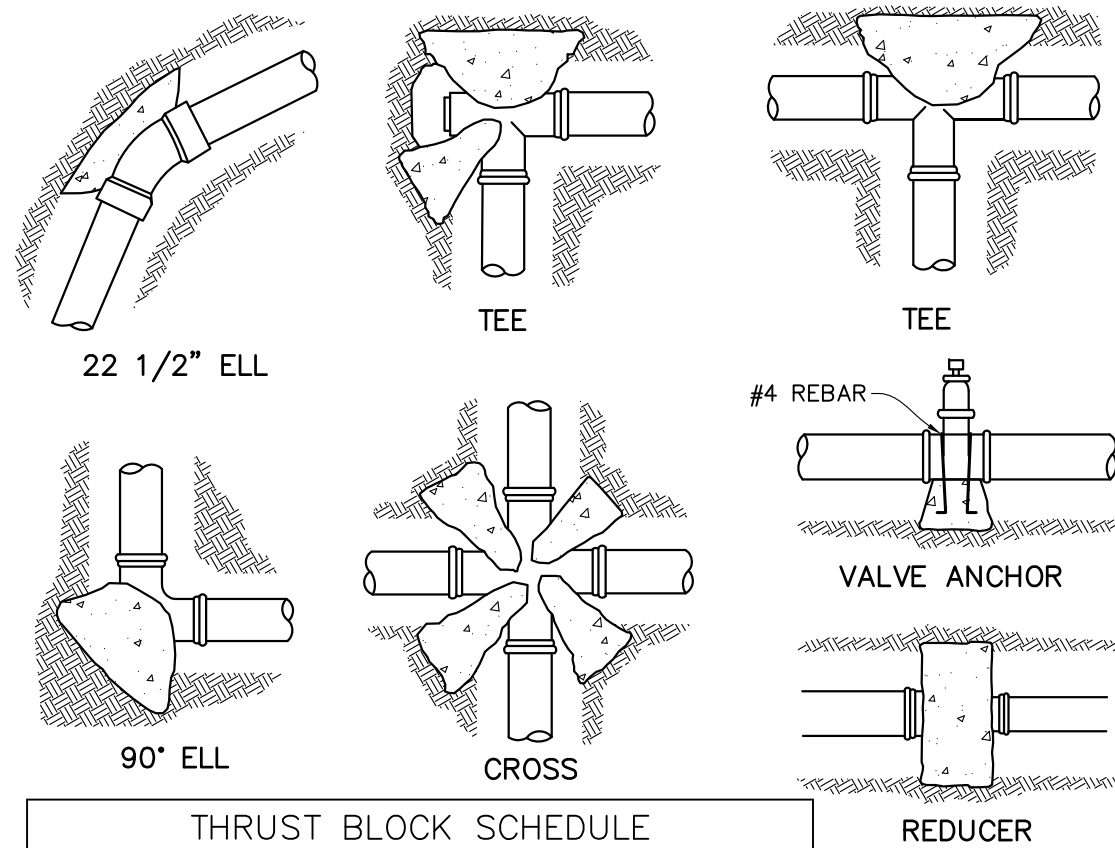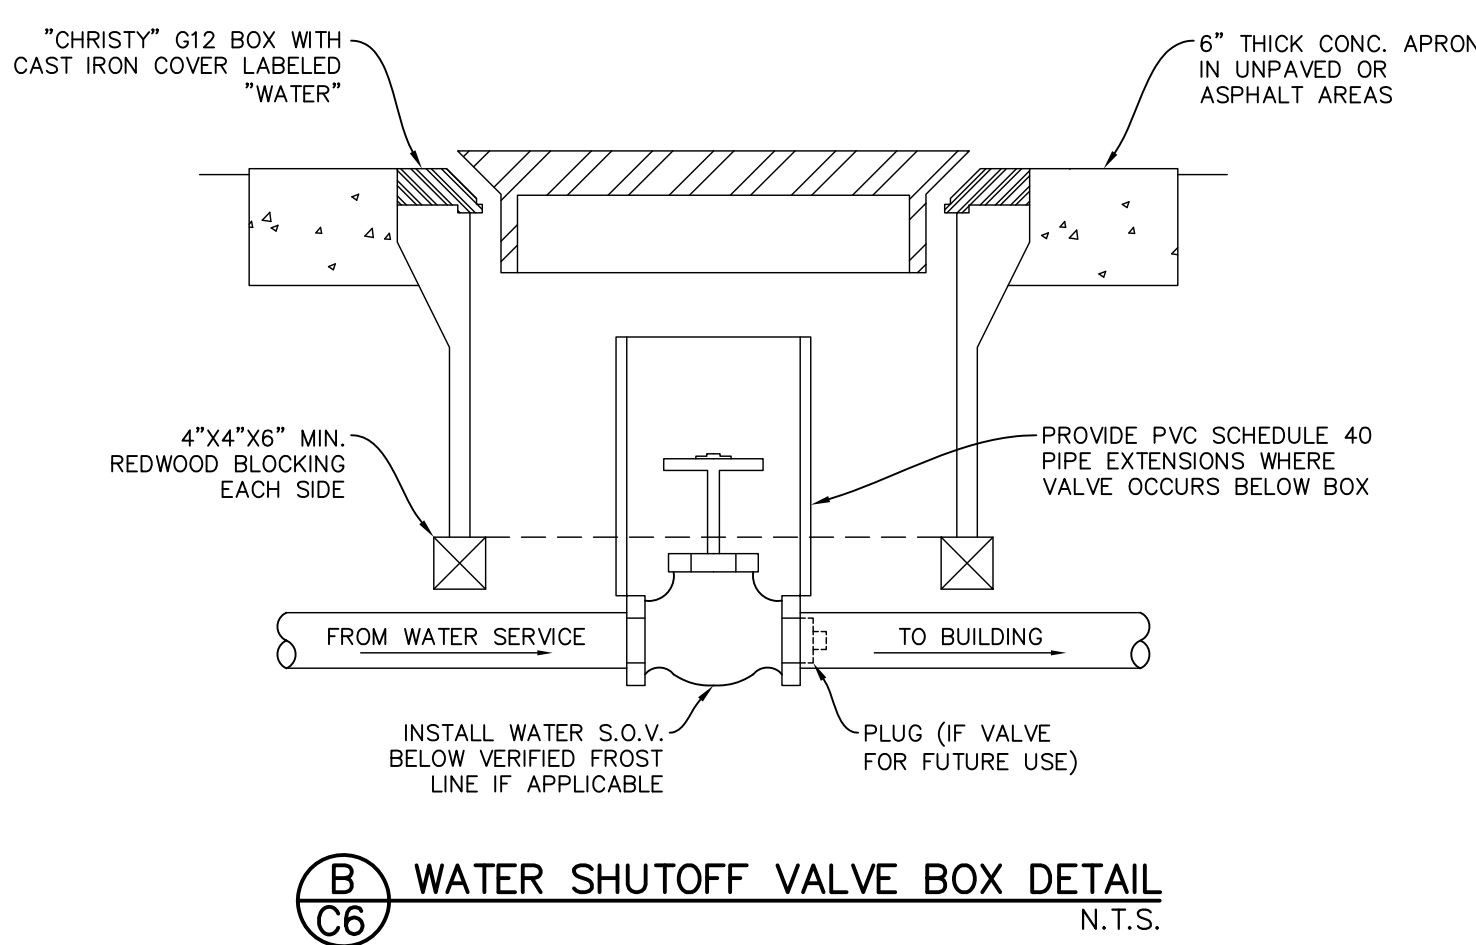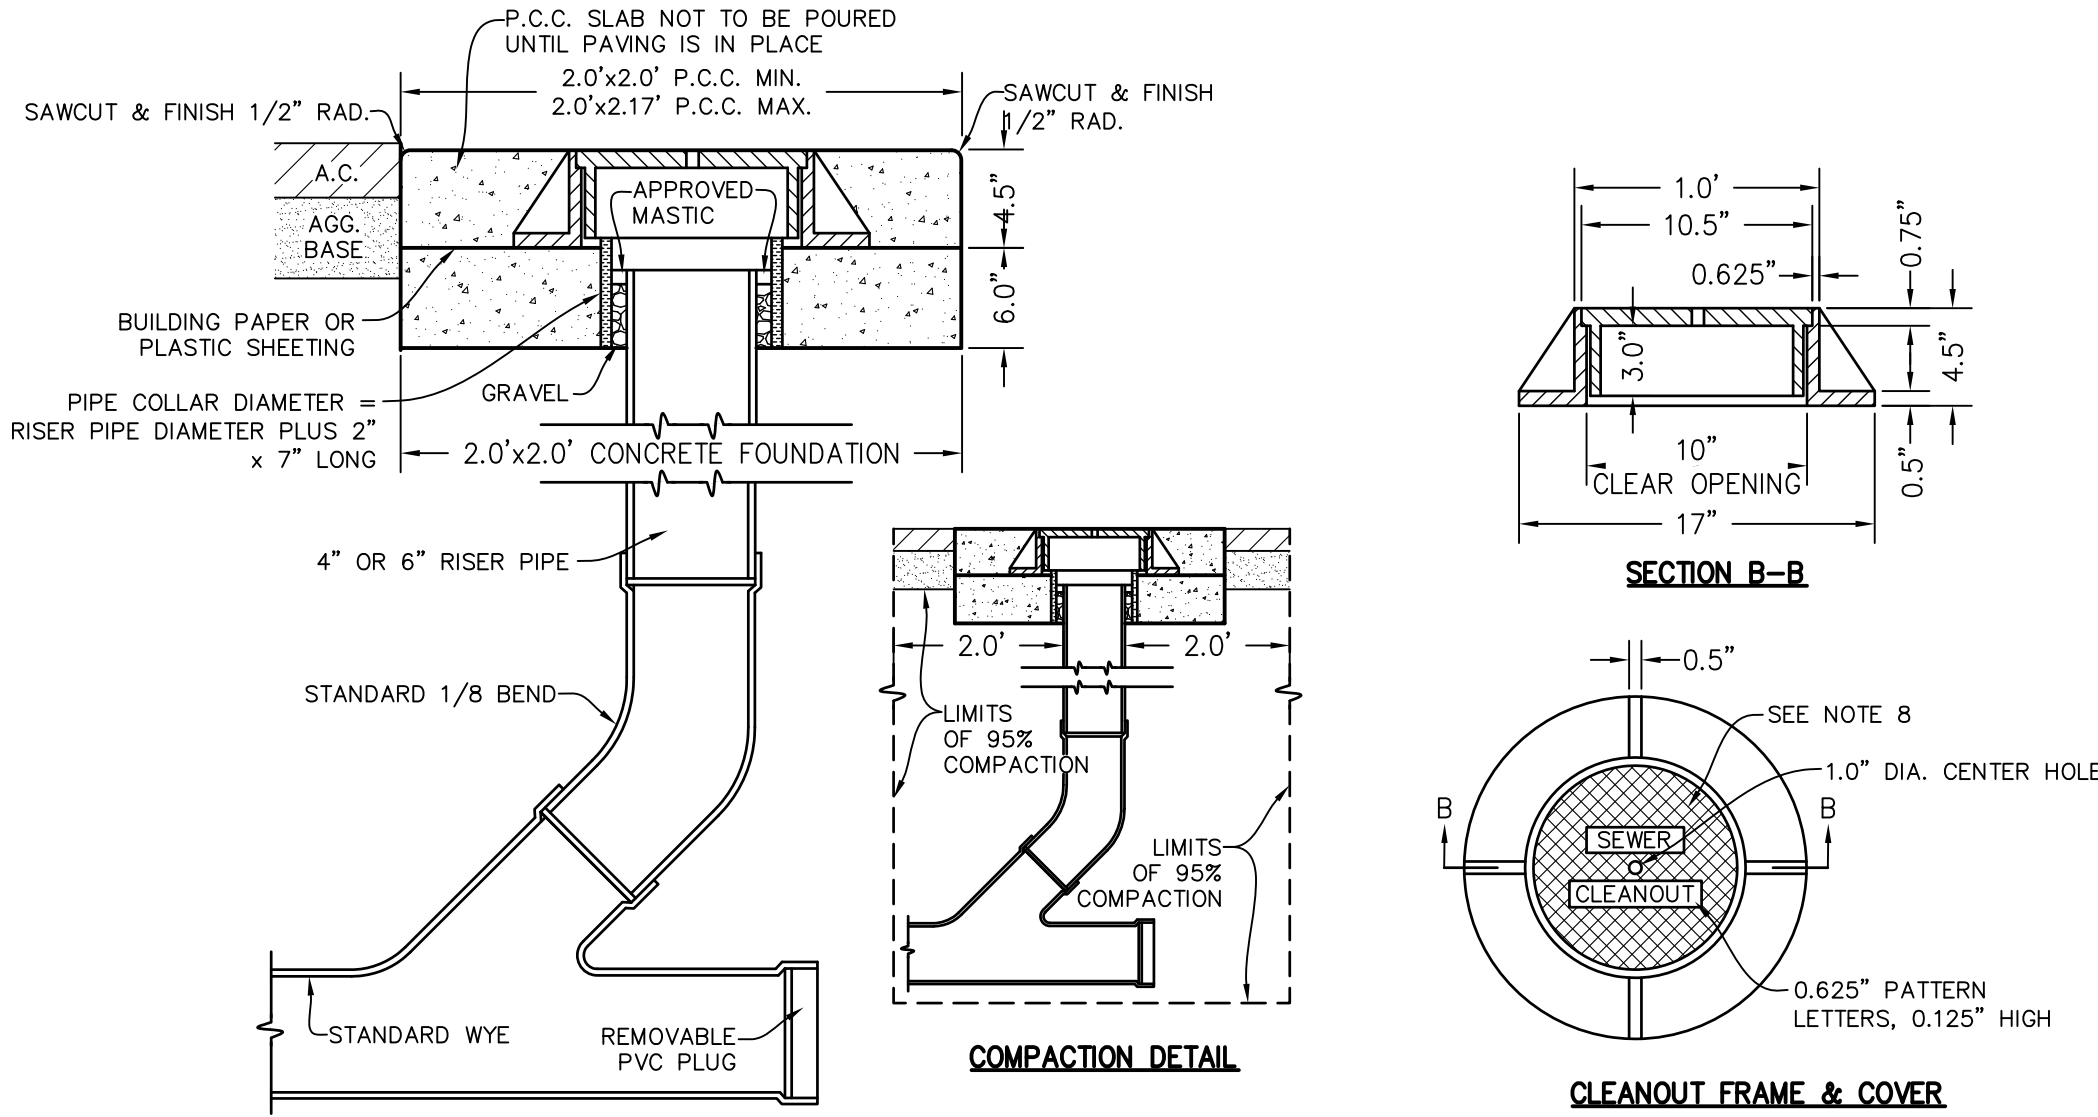




THRUST BLOCK SCHEDULE						
BEARING AREA IN SQUARE FEET						
PIPE SIZE	TEE OR PLUG	90° ELL	45° ELL	22 1/2° ELL	CROSS	VALVE
4"	2	2	2	1	—	—
6"	3	4	2	2	1.5 EA.	3.0
8"	5	7	4	2	3.0 EA.	5.5
10"	8	11	6	3	4.5 EA.	9.0
12"	11	16	8	4	6.5 EA.	13.0
16"	16	23	13	7	8.0 EA.	16.0

- NOTES:**
- ALL VALVES, FITTINGS AND DIRECTIONAL CHANGES ARE TO BE HELD IN PLACE BY CONCRETE THRUST BLOCKS.
 - BEARING AREAS INDICATED ARE BASED ON ALLOWABLE SOIL PRESSURE OF 1500 PSF.
 - CONCRETE IS NOT TO BEAR AGAINST PIPE. THRUST BLOCK TO ONLY BE IN CONTACT WITH FITTING.
 - THRUST BLOCKS SHALL BE POURED AGAINST UNDISTURBED SOIL.
 - JOINT SHALL BE KEPT CLEAR OF CONCRETE.
 - CONCRETE SHALL HAVE A MINIMUM COMPRESSIVE STRENGTH OF 2500 PSI AT 28 DAYS.

TYPICAL THRUST BLOCK DETAILS
N.T.S.

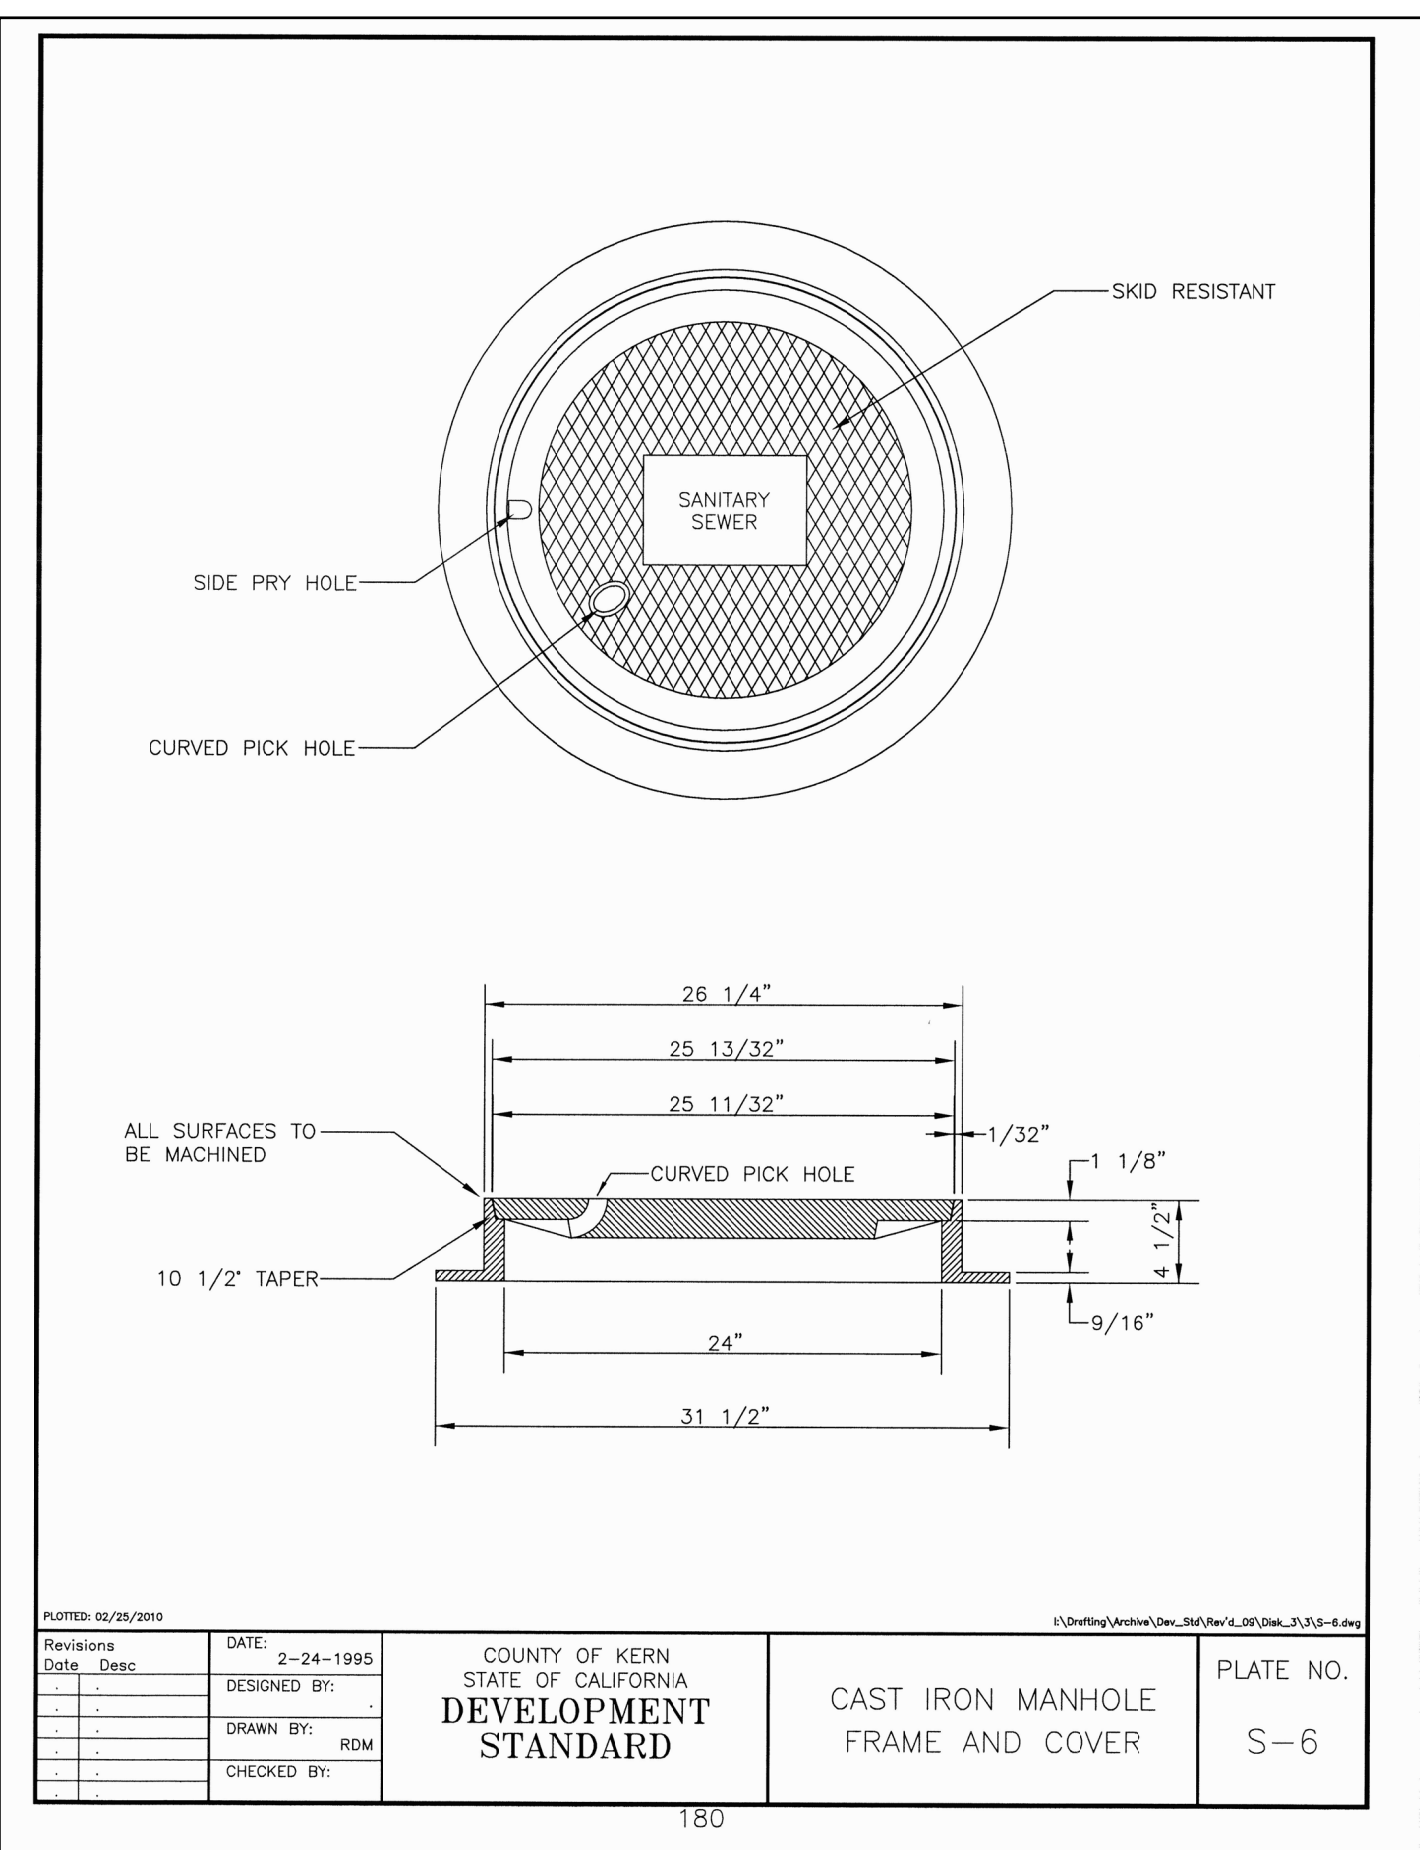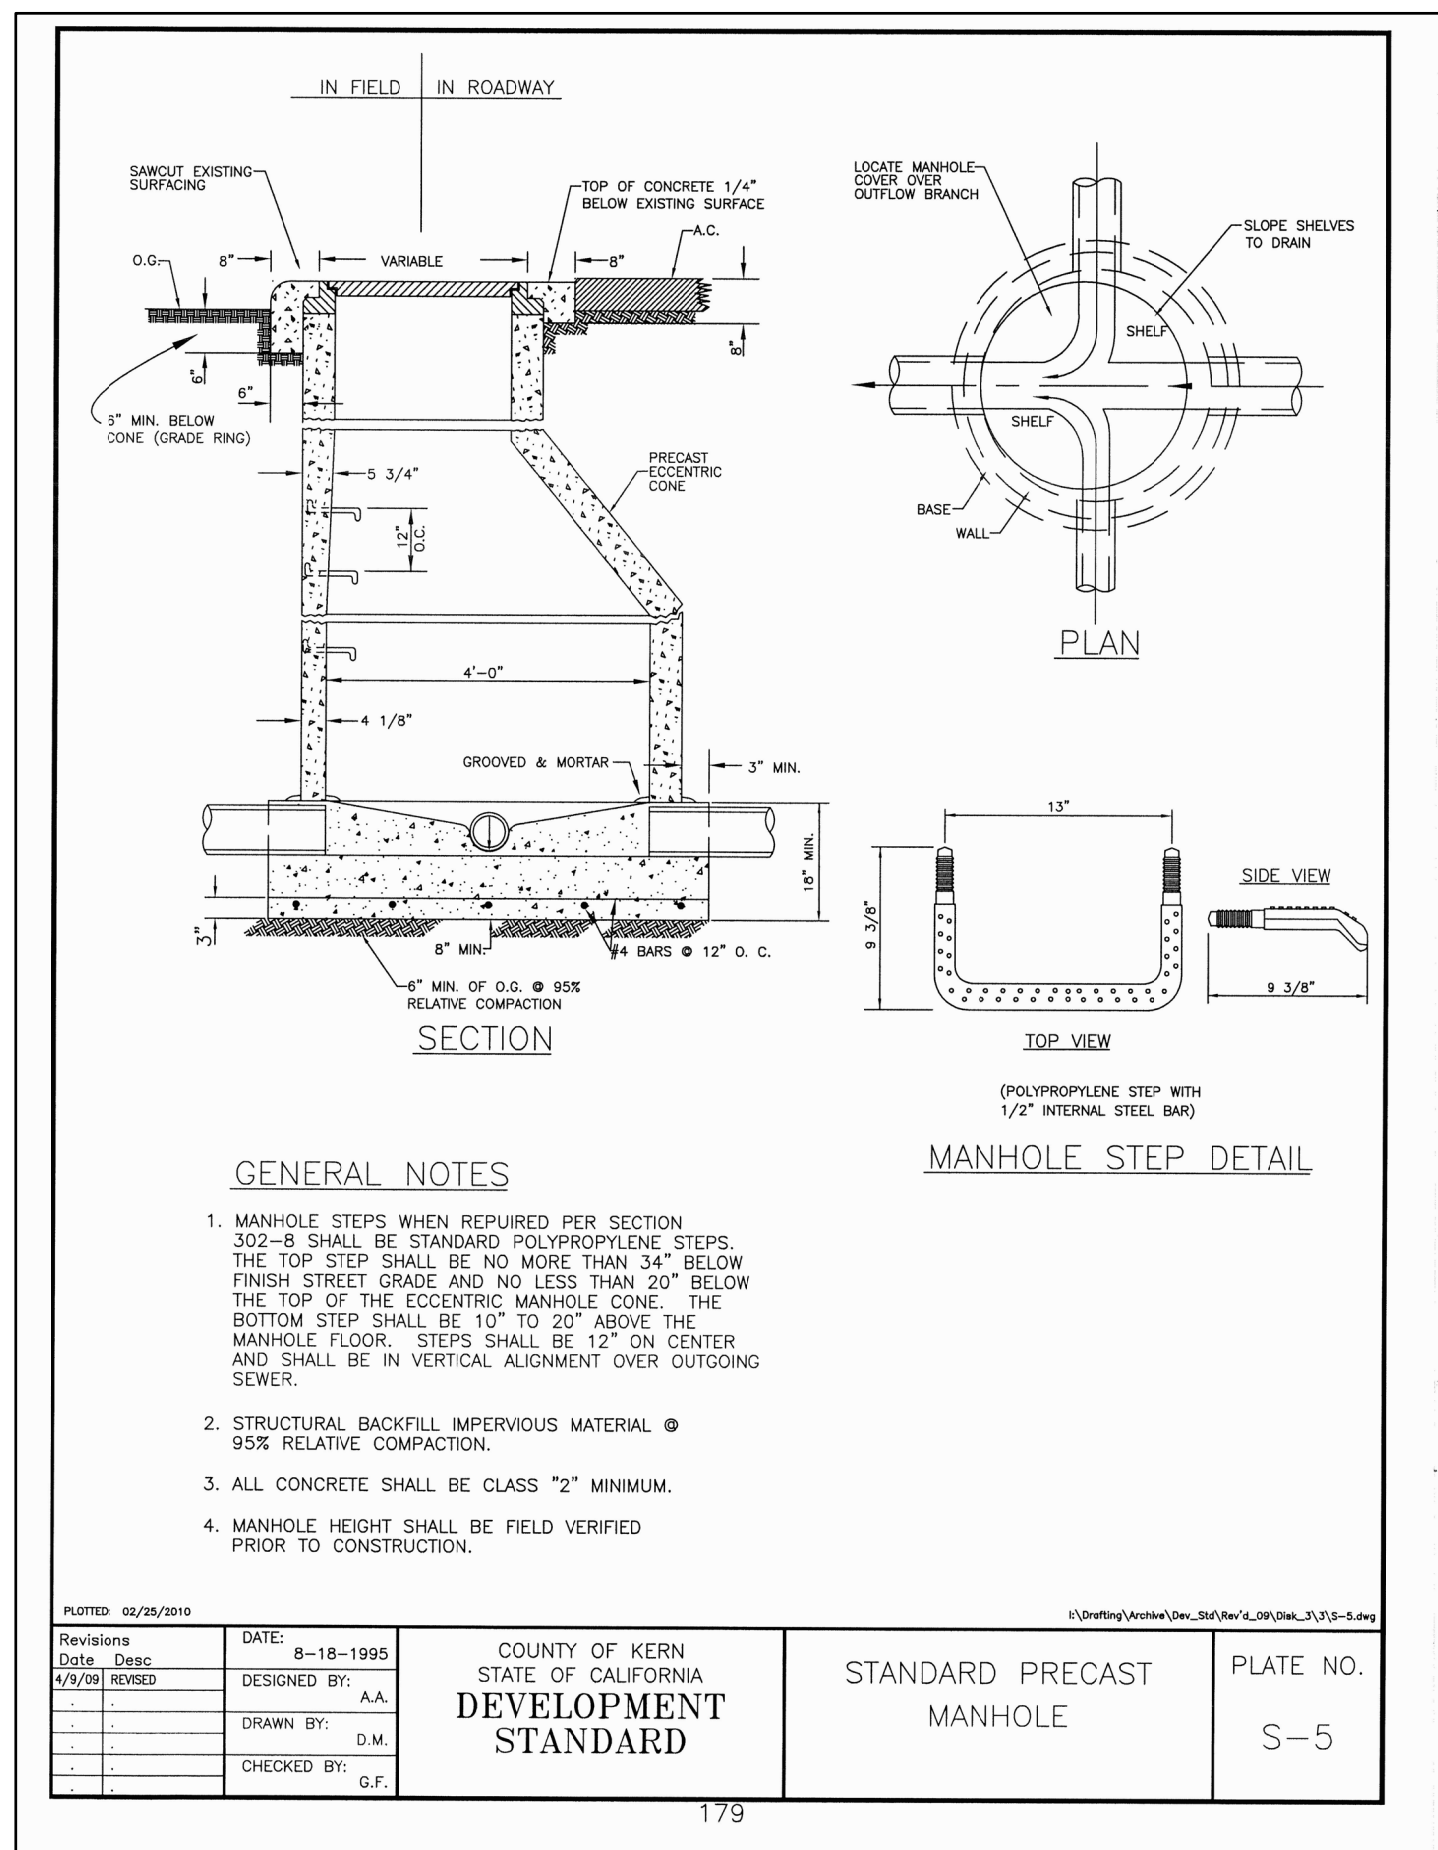

SEWER MANHOLE DETAILS
N.T.S.

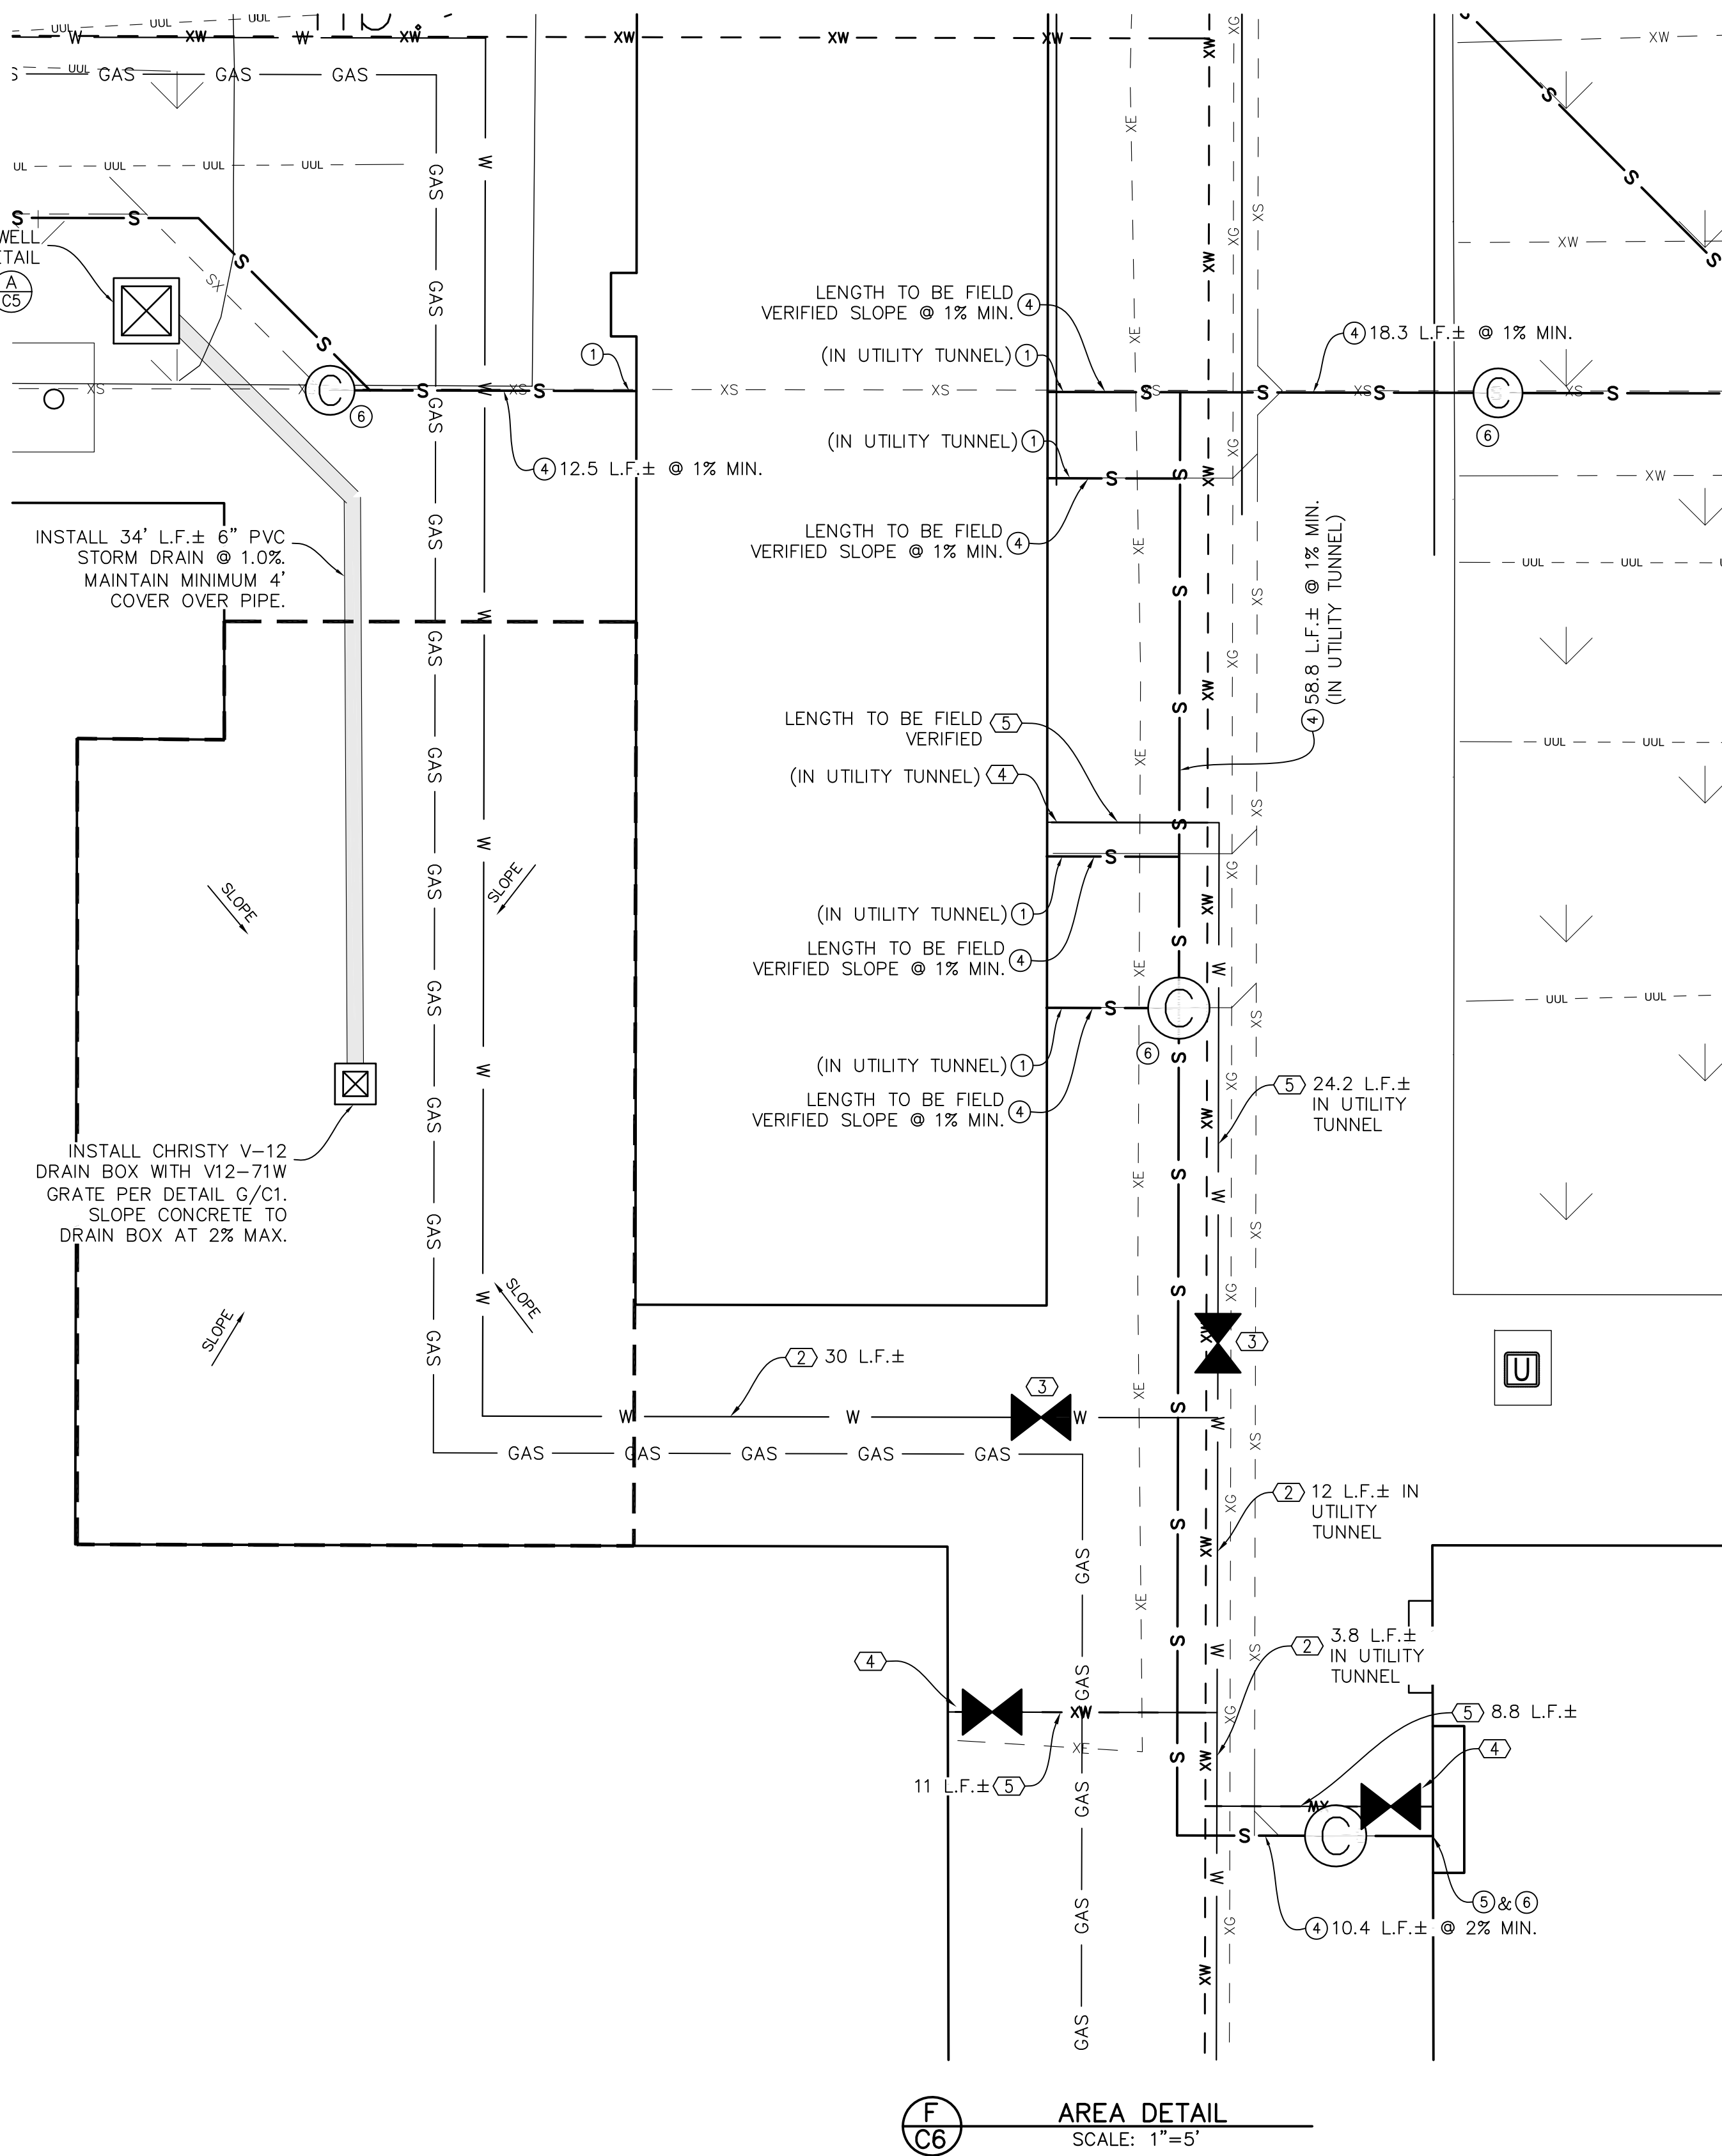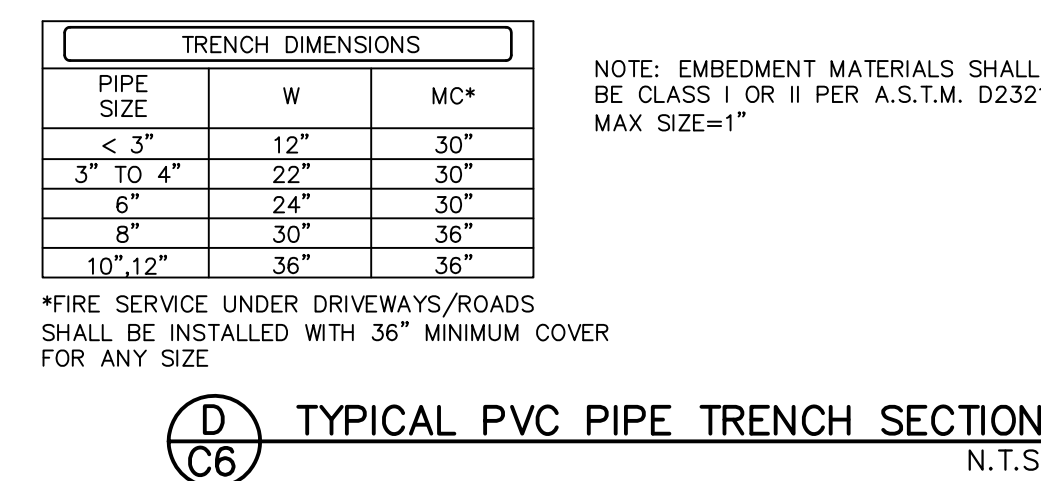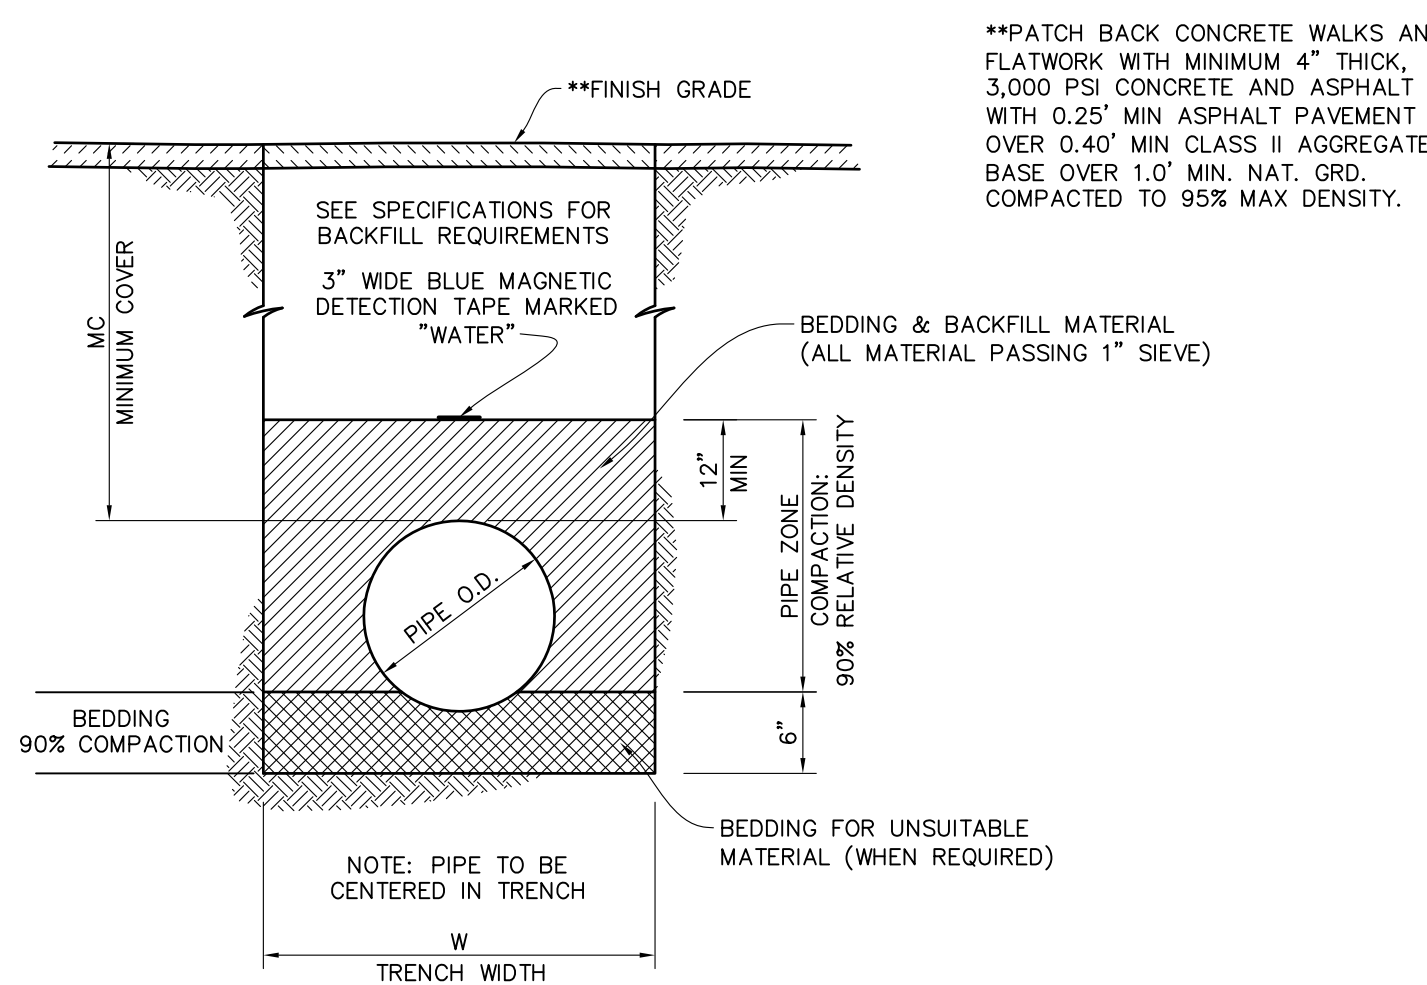

WATER CONSTRUCTION NOTES

- TIE INTO EXISTING DOMESTIC WATER LINE. CONTRACTOR SHALL VERIFY EXACT LOCATION OF WATER LINE IN FIELD AND NOTIFY ENGINEER IF THERE ARE ANY DISCREPANCIES.
- INSTALL 4" PVC DOMESTIC WATER LINE, APPROXIMATE DISTANCE SHOWN IN PLAN VIEW.
- INSTALL WATER SHUTOFF VALVE PER DETAIL **G/C6**.
- TIE INTO EXISTING WATER LINE AT BUILDING POC. INSTALL WATER SHUTOFF VALVE AT BUILDING PER DETAIL **G/C6**. CONTRACTOR SHALL VERIFY EXACT LOCATION AND SIZE OF WATER LINE IN FIELD AND NOTIFY ENGINEER IF THERE ARE ANY DISCREPANCIES.
- INSTALL 2 1/2" PVC DOMESTIC WATER LINE, APPROXIMATE DISTANCE SHOWN IN PLAN VIEW.
- INSTALL 2" PVC DOMESTIC WATER LINE, APPROXIMATE DISTANCE SHOWN IN PLAN VIEW.
- INSTALL 1 1/2" PVC DOMESTIC WATER LINE, APPROXIMATE DISTANCE SHOWN IN PLAN VIEW.
- VERIFY IRRIGATION LINE CONNECTION AND RECONNECT AS NECESSARY.
- CAP FOR FUTURE CONNECTION BY DISTRICT.

- NOTE:
- INSTALL DETECTABLE WARNING TAPE OVER WATER PIPE.
 - INSTALL THRUST BLOCKS ON 4" AND LARGER WATER MAINS PER DETAIL **G/C6**.
 - TOTAL LENGTH SHOWN FOR WATER LINES TO BUILDINGS.

SEWER CONSTRUCTION NOTES

- TIE INTO EXISTING SEWER LINE. CONTRACTOR SHALL VERIFY EXACT LOCATION AND DEPTH OF EXISTING SEWER IN FIELD AND NOTIFY ENGINEER IF THERE ARE ANY DISCREPANCIES.
- INSTALL 2" PVC SEWER. SLOPE AND DISTANCES SHOWN IN PLAN VIEW.
- INSTALL 6" PVC SEWER. SLOPE AND DISTANCES SHOWN IN PLAN VIEW.
- INSTALL 4" PVC SEWER. SLOPE AND DISTANCES SHOWN IN PLAN VIEW.
- TIE INTO EXISTING SEWER LINE AT BUILDING POC. CONTRACTOR SHALL VERIFY EXACT LOCATION, SIZE AND DEPTH OF EXISTING SEWER IN FIELD AND NOTIFY ENGINEER IF THERE ARE ANY DISCREPANCIES.
- CONSTRUCT SEWER CLEANOUT PER DETAIL **A/C6**.
- CONSTRUCT SEWER MANHOLE PER DETAIL **E/C6**.

- NOTE:
- CONTRACTOR SHALL VERIFY ALL POINTS OF CONNECTION IN THE FIELD PRIOR TO BID.
 - CONTRACTOR SHALL REVIEW EXISTING ON-SITE SEWER LOCATIONS AND SIZES WITH OWNER PRIOR TO BID AND INCLUDE ADDITIONAL LINES NOT SHOWN ON PLAN.
 - LATERAL CONNECTIONS TO MAINS THAT DO NOT OCCUR IN JUNCTION BOXES SHALL BE MADE WITH 45° ELLS OR WYES FOR CLEANOUT PURPOSES.
 - INSTALL DETECTABLE WARNING TAPE OVER SEWER PIPE.
 - ADD 400' TO ALL DESIGN ELEVATIONS.

IDENTIFICATION STAMP
DIV. OF THE STATE ARCHITECT
APP: 03-125930 INC:
REVIEWED FOR:
SS ☐ FLS ☒ ACS ☒
DATE: 06/23/2026

ap
architects

3434 Truxtun Avenue, Suite 240
Bakersfield, California, 93301
tel: 661.327.1690 fax: 661.327.7204
web: www.aparchitects.net

CAMPUS INFRASTRUCTURE UPGRADES

Pioneer
Elementary School
4404 Pioneer Dr, Bakersfield, CA 93306
Bakersfield City School District

ARCHITECT

LICENSED ARCHITECT
JAMES PATRICK FOGARTY, AIA
ARCHITECT C-19670

CONSULTANT

REGISTERED PROFESSIONAL ENGINEER
PORTER & ASSOCIATES, INC.
ENGINEERING & SURVEYING
4733 Centennial Plaza Way, Suite A
Bakersfield, California 93301
661.327.0362

PROJECT INFO

Project No	566-0019
Date	05.28.26
DSA File No	15-6
DSA No	05-125930

REVISIONS

No	Date	Item
1	06.06.08	DESCRIPTION

THESE DRAWINGS ARE INSTRUMENTS OF SERVICE AND ARE THE PROPERTY OF THE ADDITION PARTNERSHIP. ALL DESIGNS AND DRAWINGS ARE FOR THE USE ON THE SPECIFIED PROJECT AND SHALL NOT BE USED OTHERWISE WITHOUT THE EXPRESSED WRITTEN PERMISSION OF THE ADDITION PARTNERSHIP. WRITTEN SHALL HAVE PRECEDENCE OVER SCALED DIMENSIONS. CONTRACTORS SHALL VERIFY AND BE RESPONSIBLE FOR ALL DIMENSIONS AND CONDITIONS SHOWN BY THESE DRAWINGS. SHOP DETAILS SHALL BE SUBMITTED TO THIS OFFICE FOR APPROVAL BEFORE PROCEEDING WITH FABRICATION.

SEWER AND WATER PLAN/ DETAILS

C6