




WEST ELEVATION

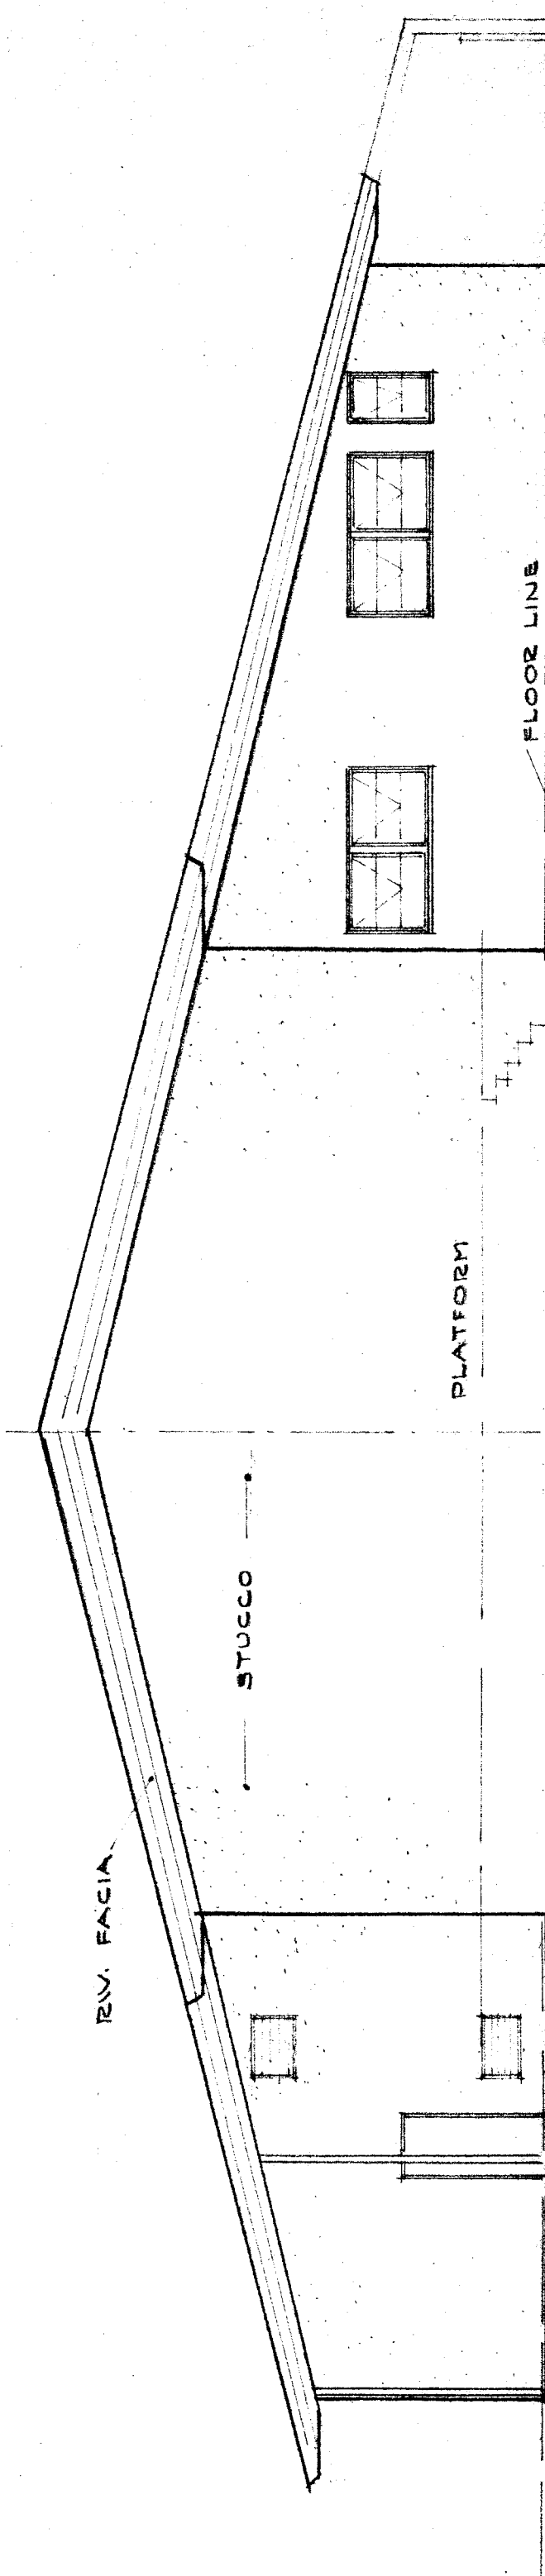


NORTH ELEVATION

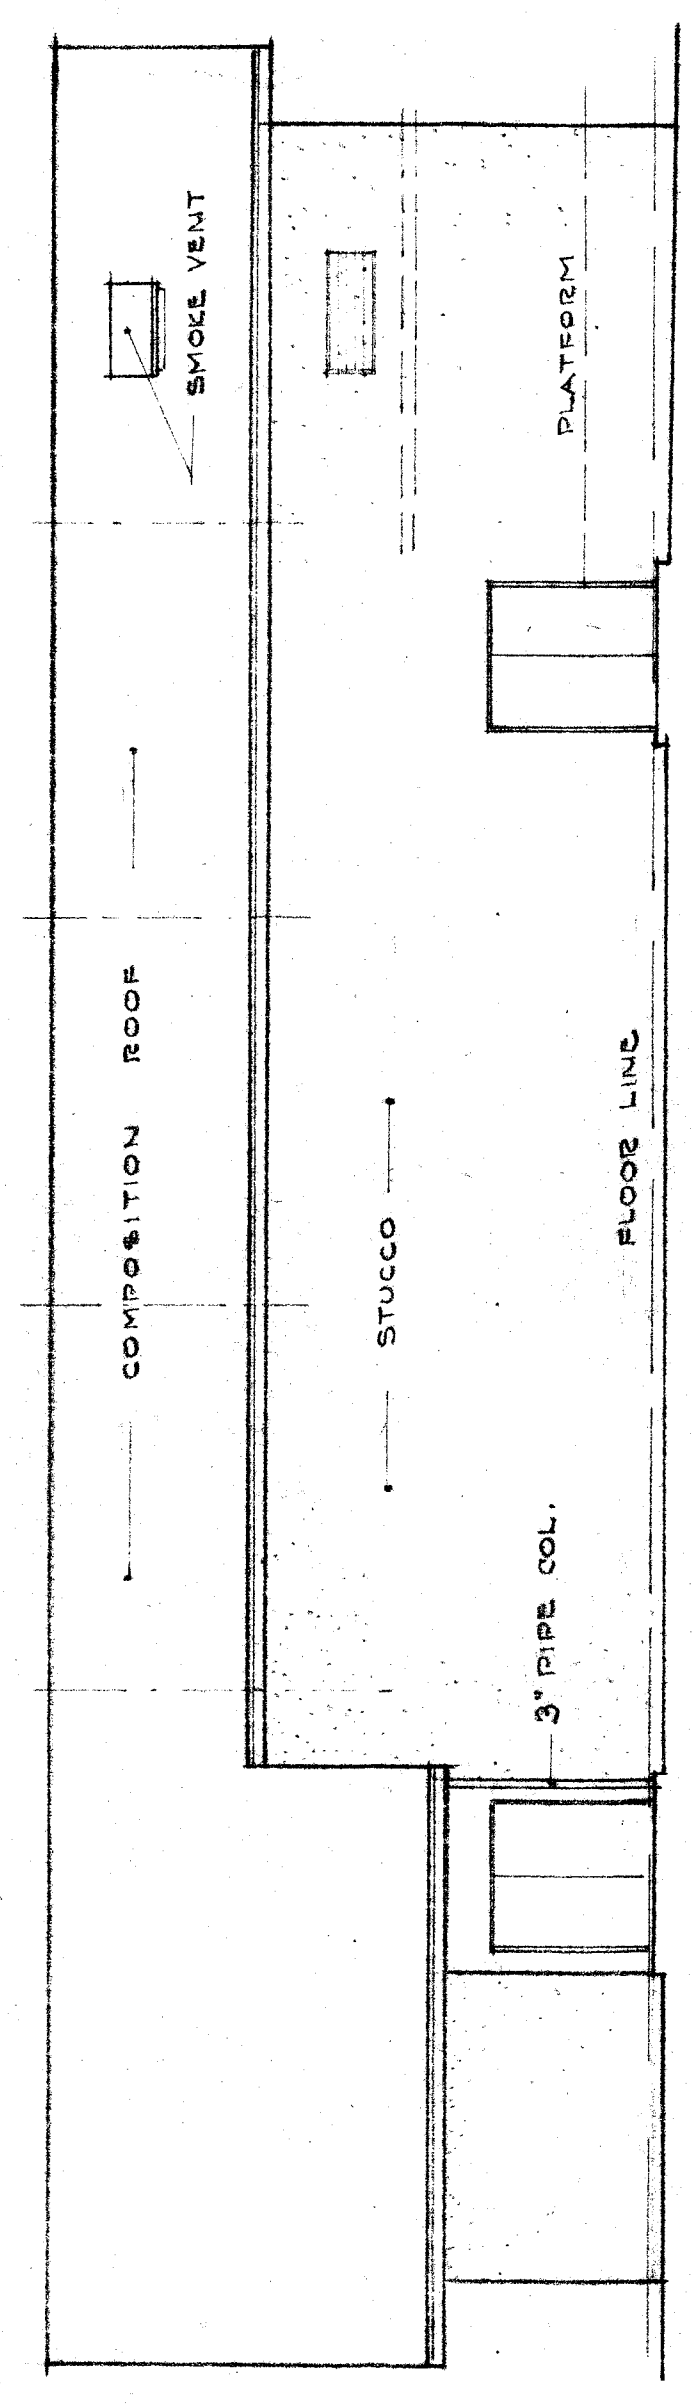


EAST ELEVATION

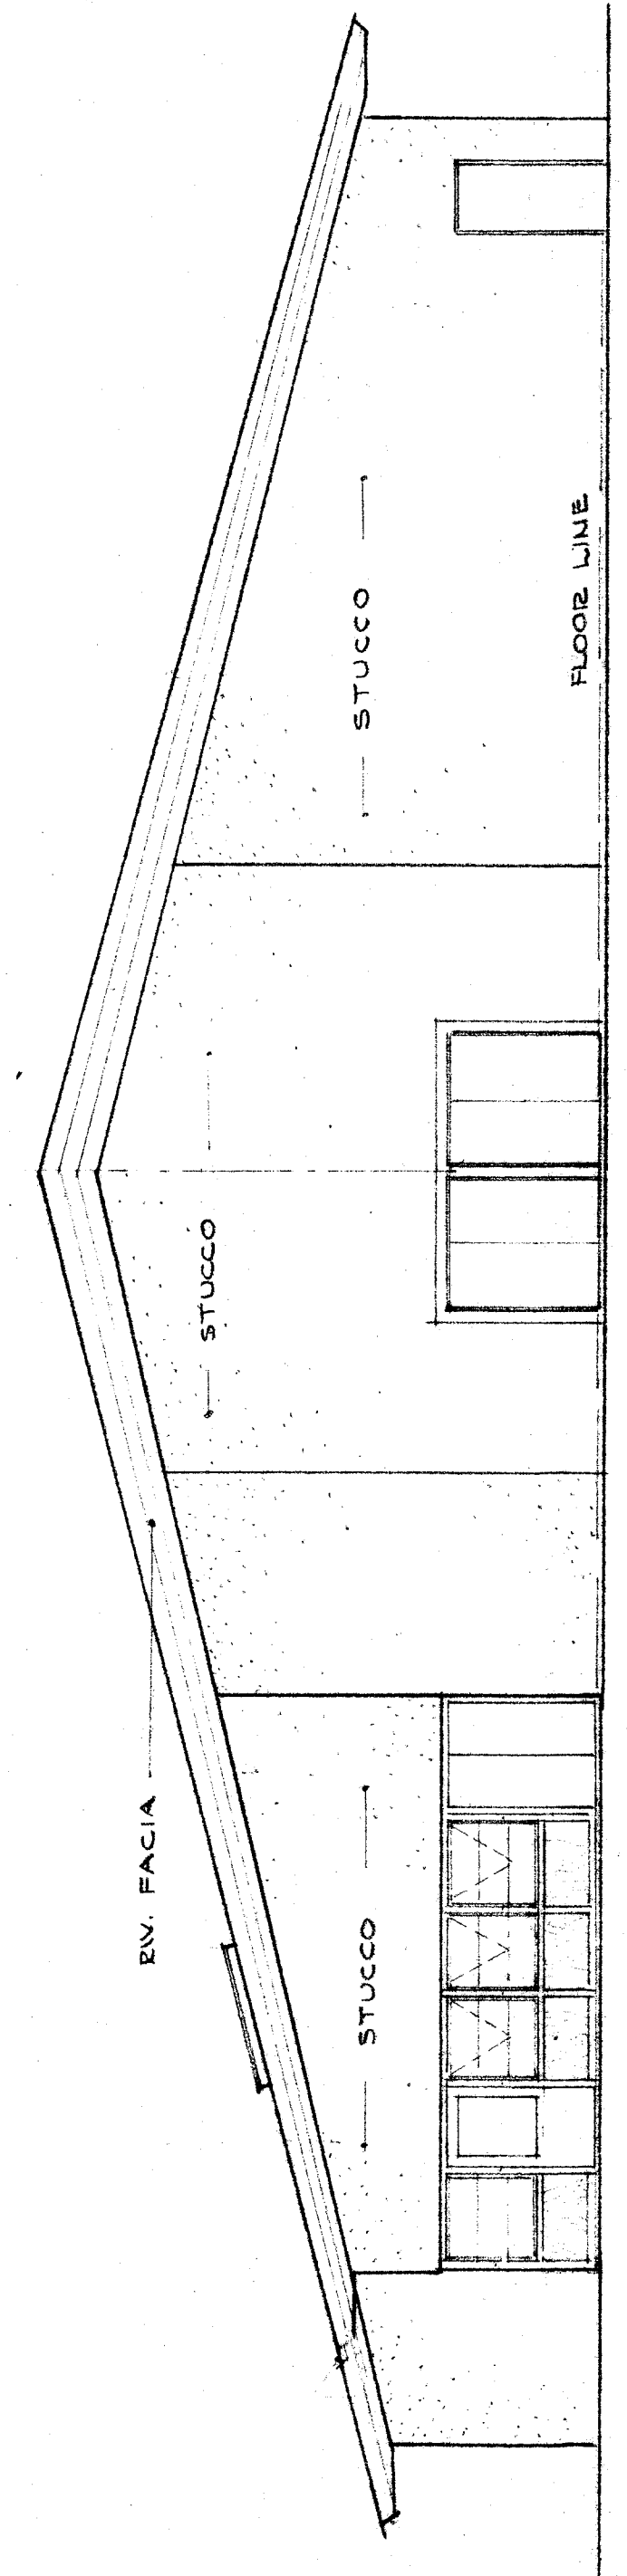


SOUTH ELEVATION

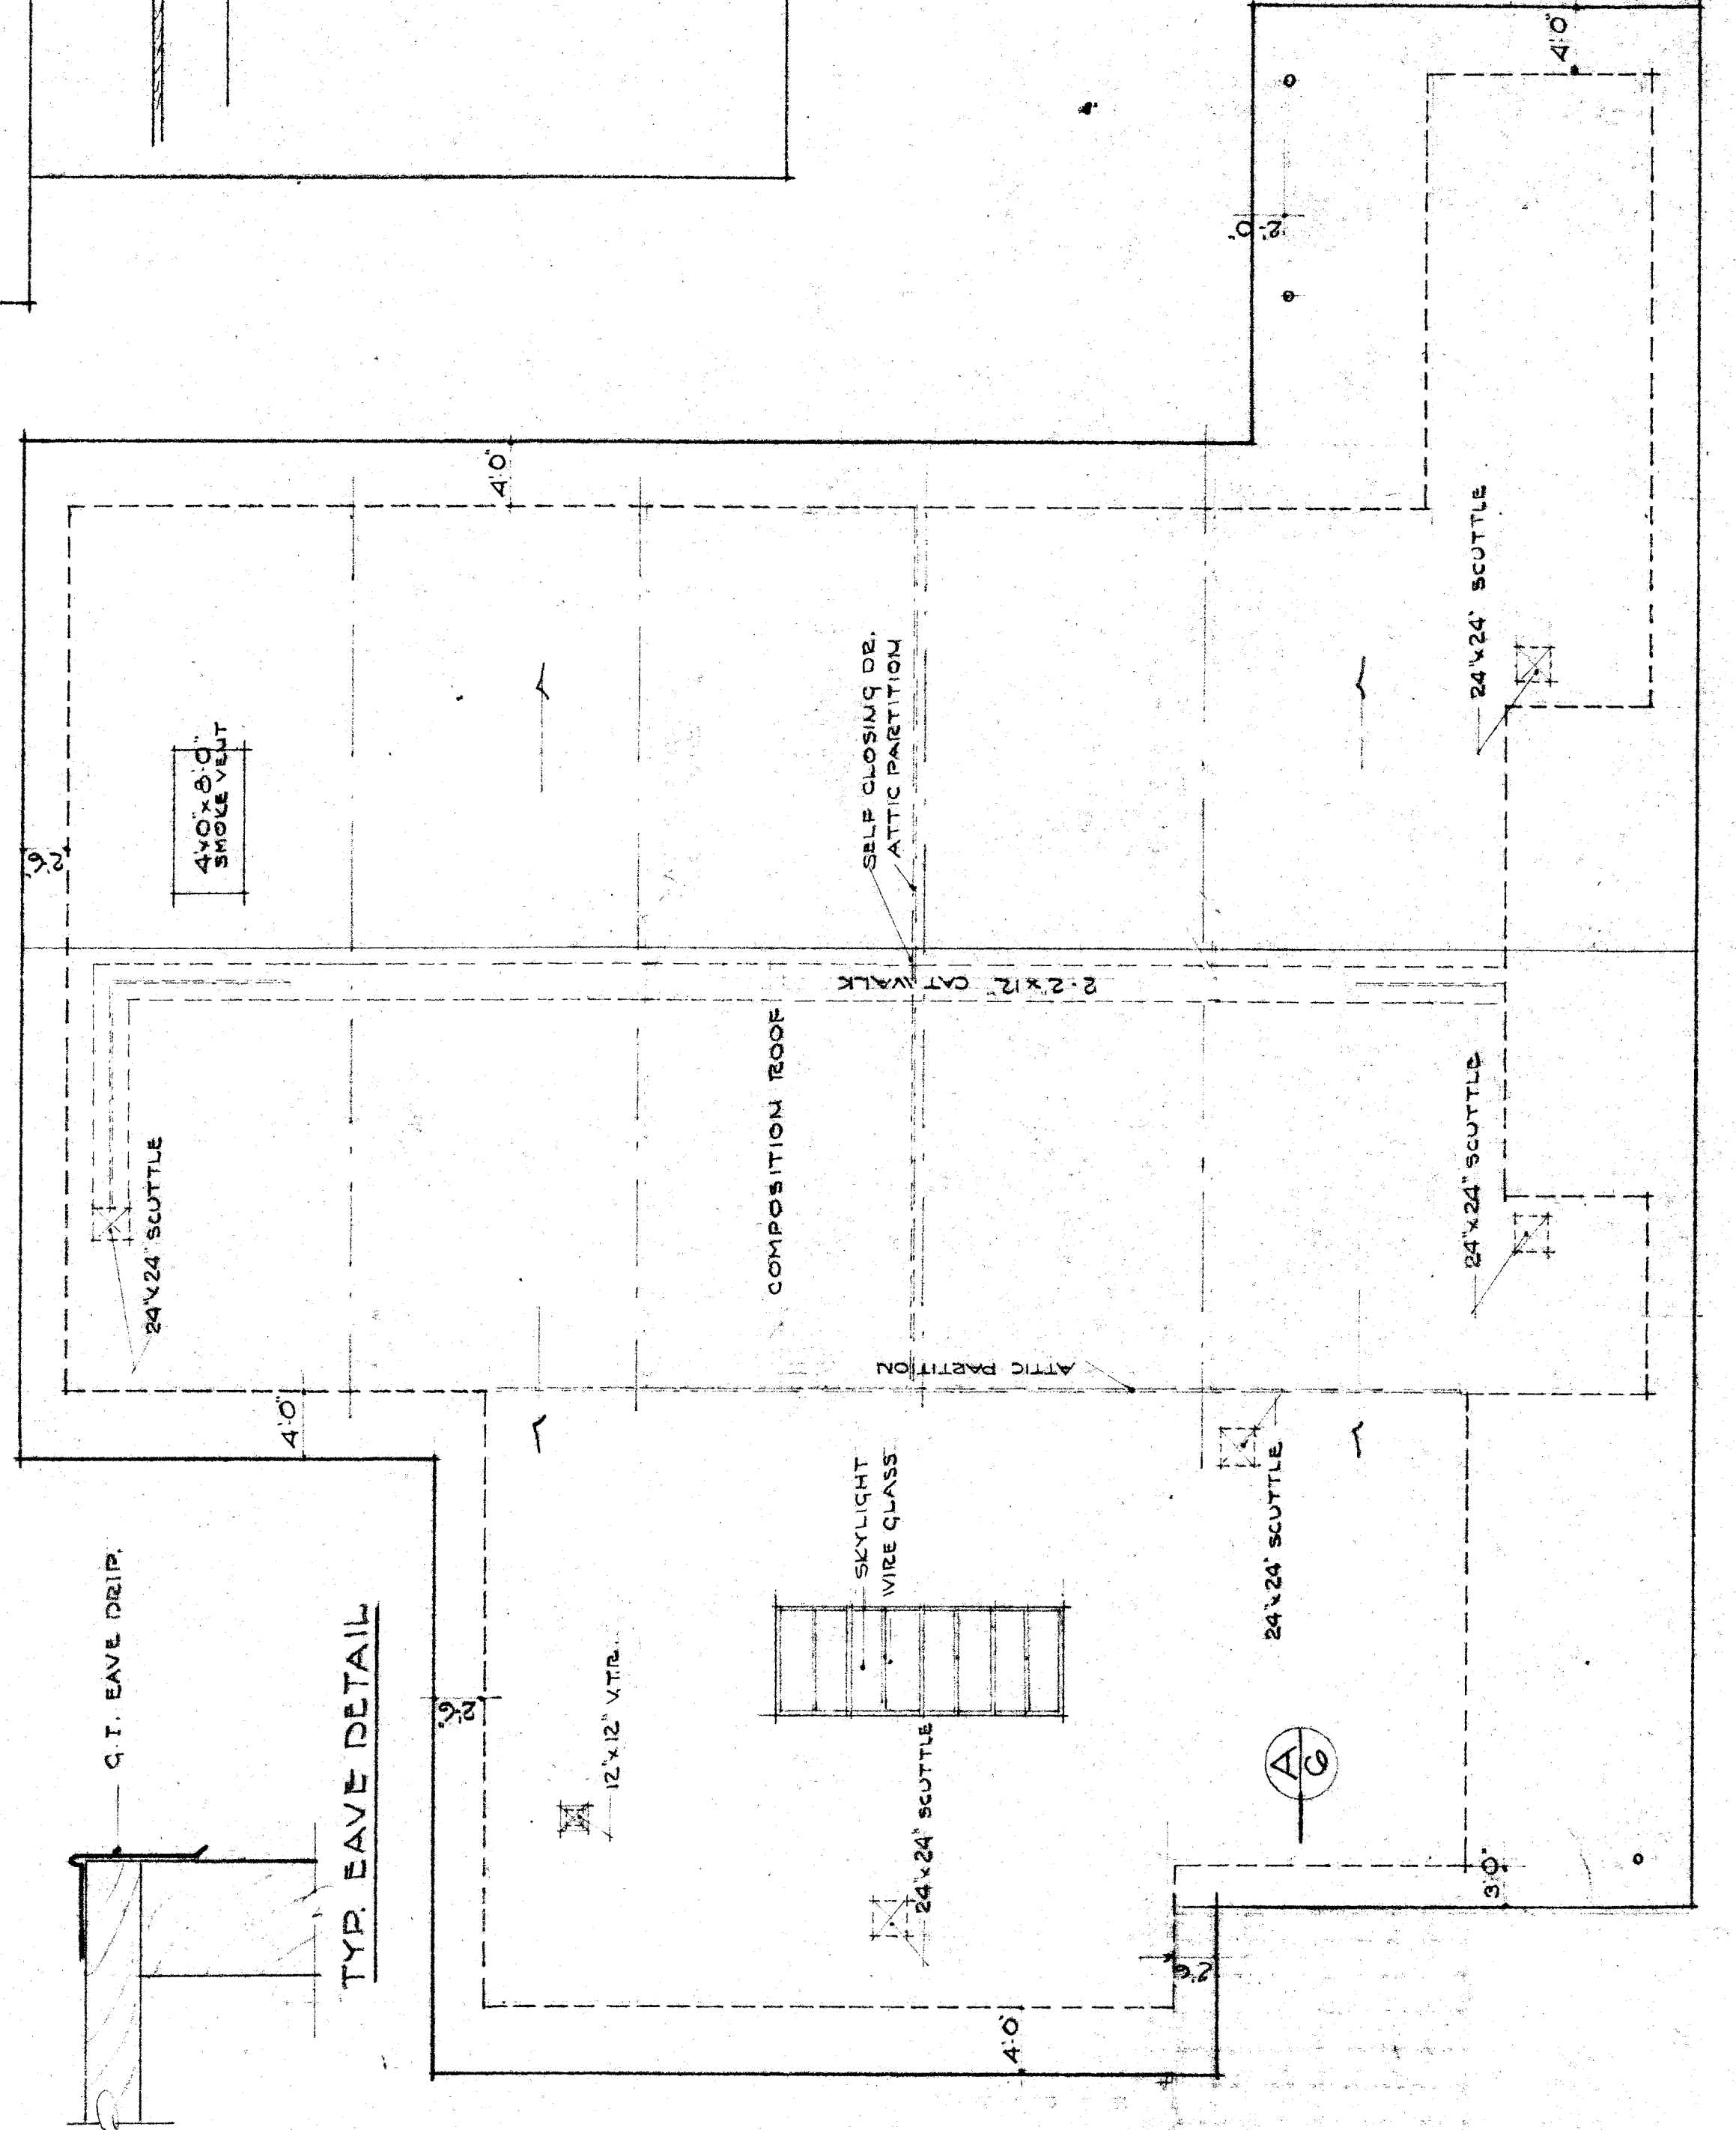


ROOF PLAN  
SCALE 1/8" = 1'-0"

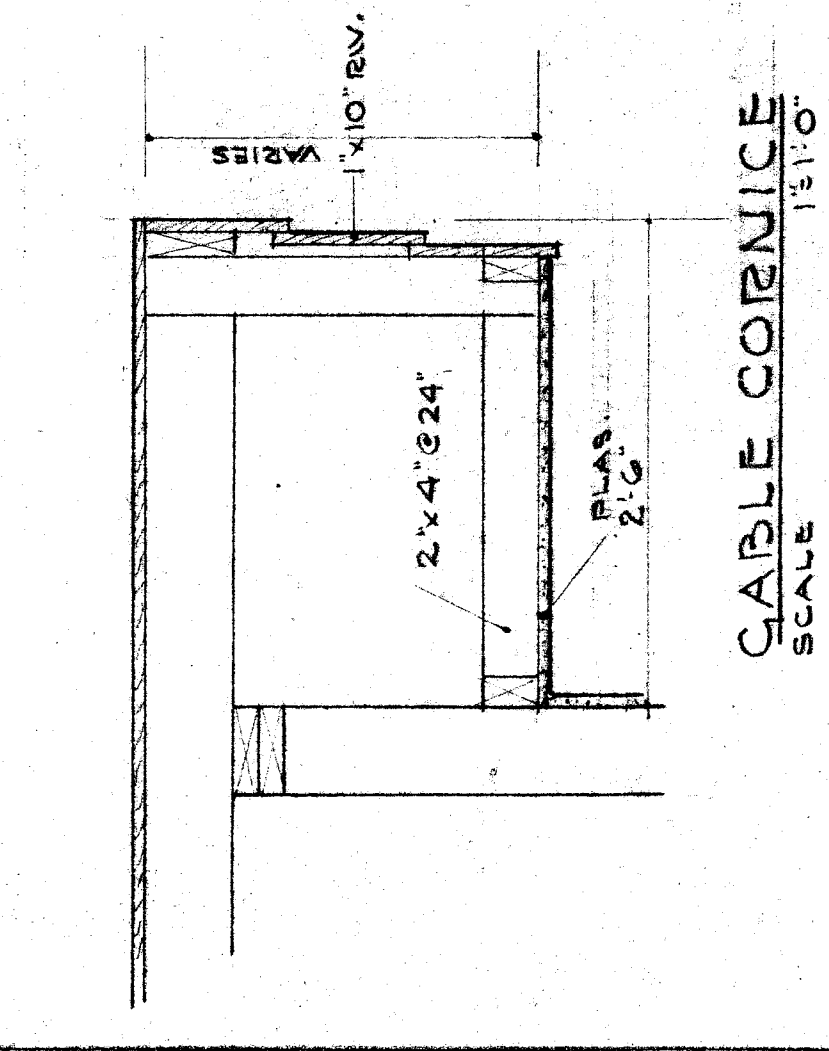


CABLE CORNICE  
SCALE 1 1/2" = 1'-0"

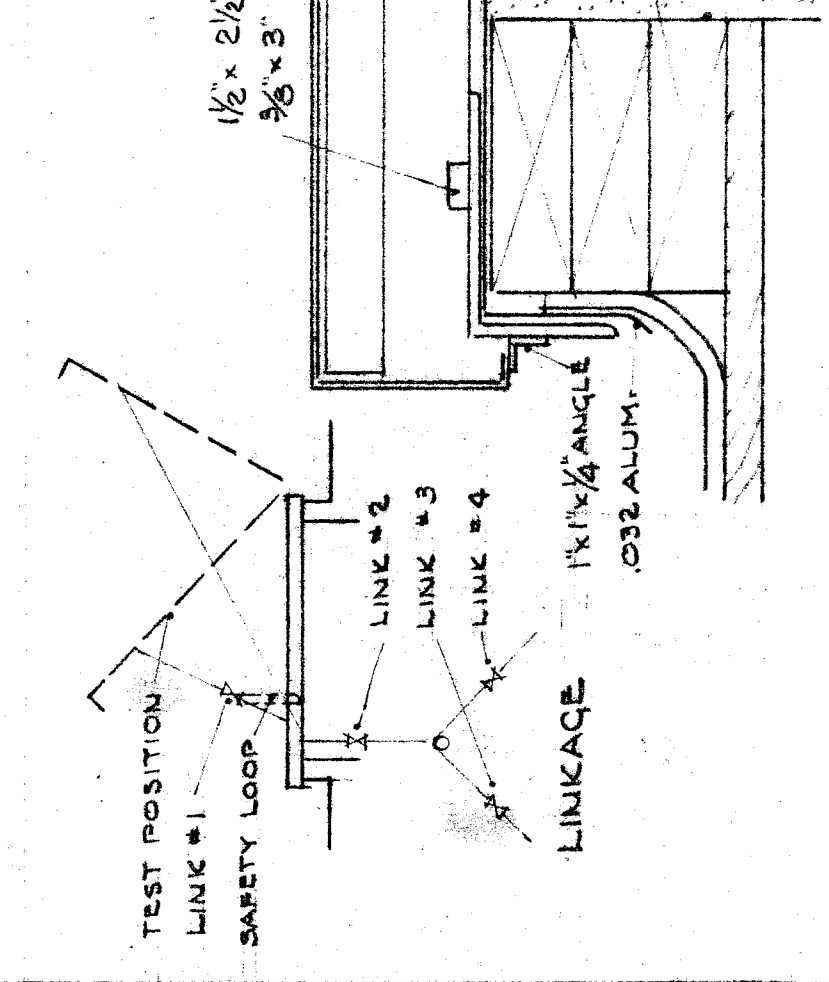


SMOKE VENT  
SCALE 3/16" = 1'-0"

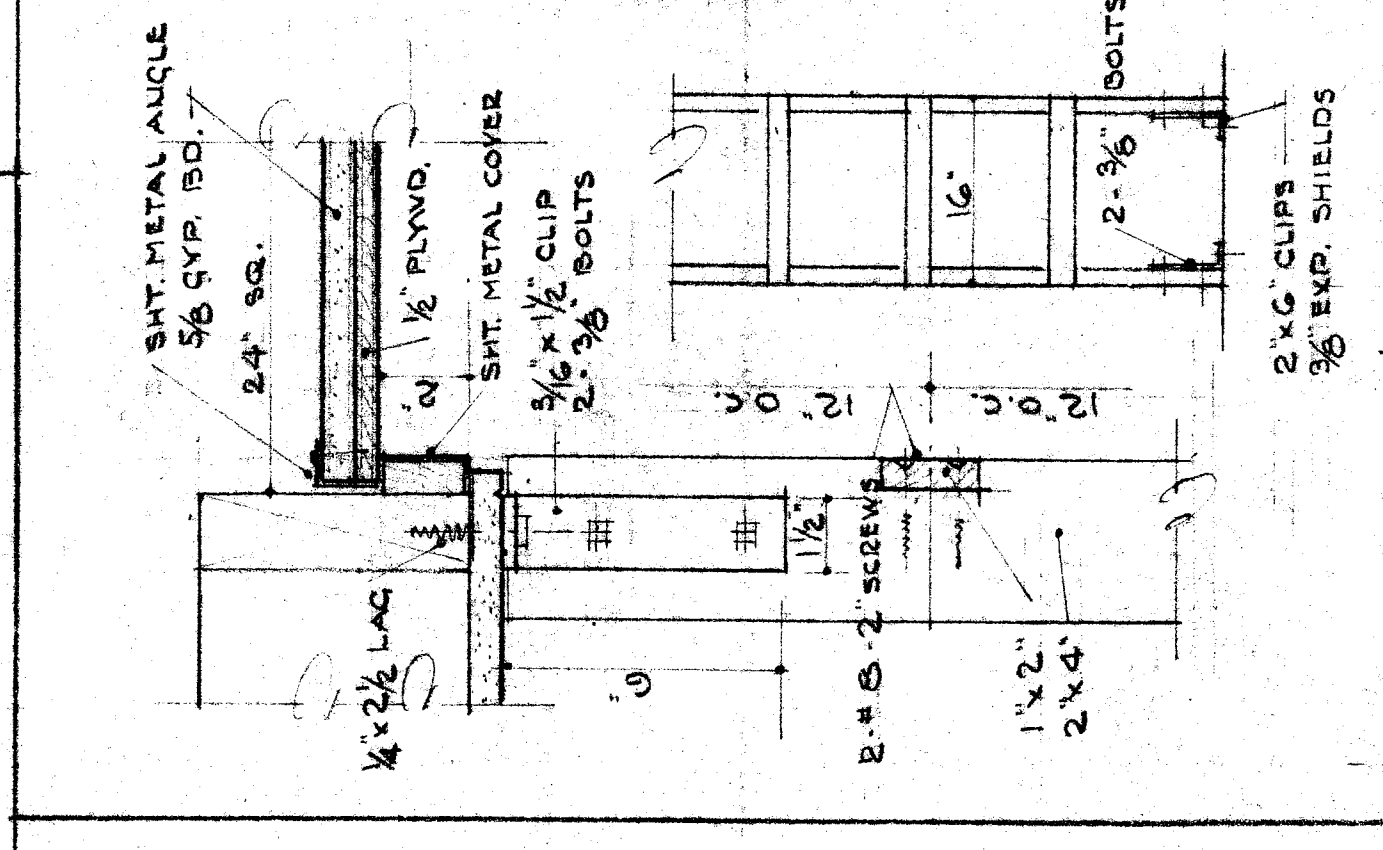

SCUTTLE & LADDER  
SCALE 3/16" = 1'-0"

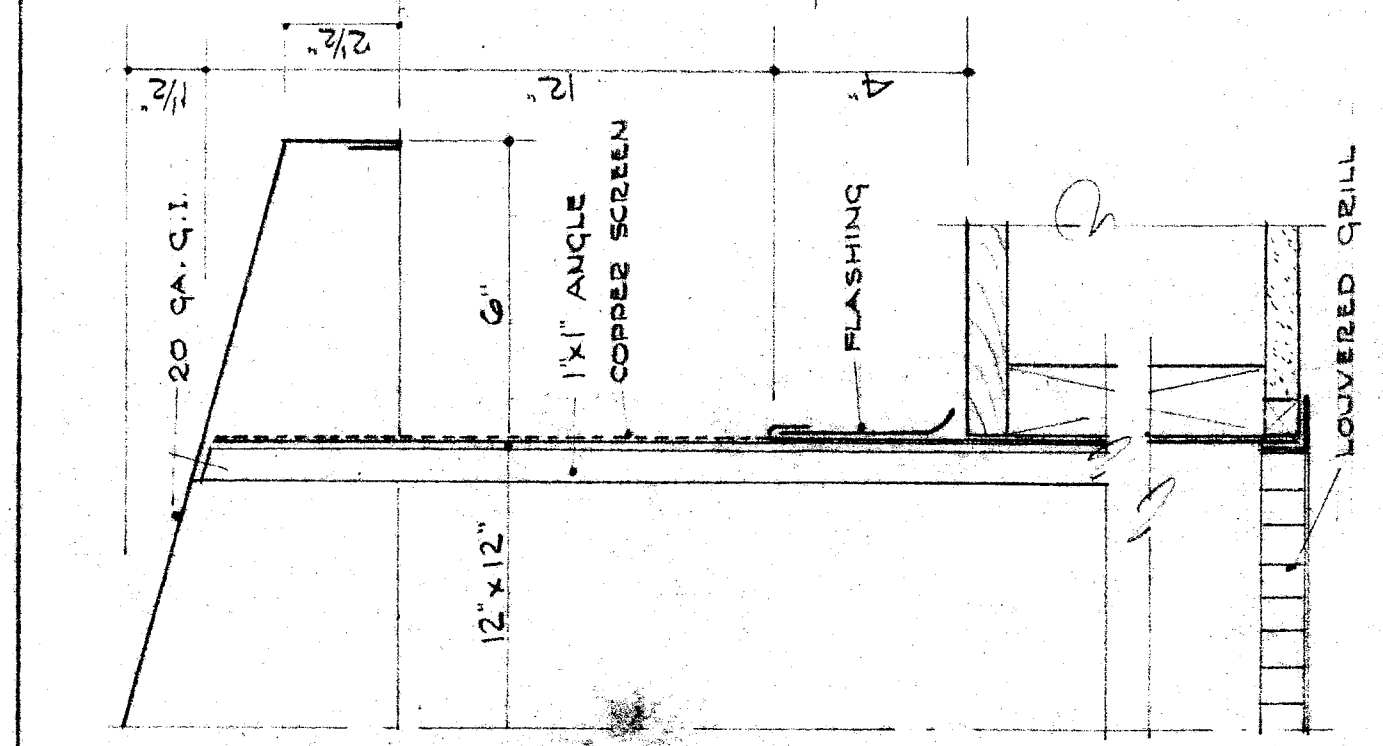

ROOF VENTS  
SCALE 3/16" = 1'-0"

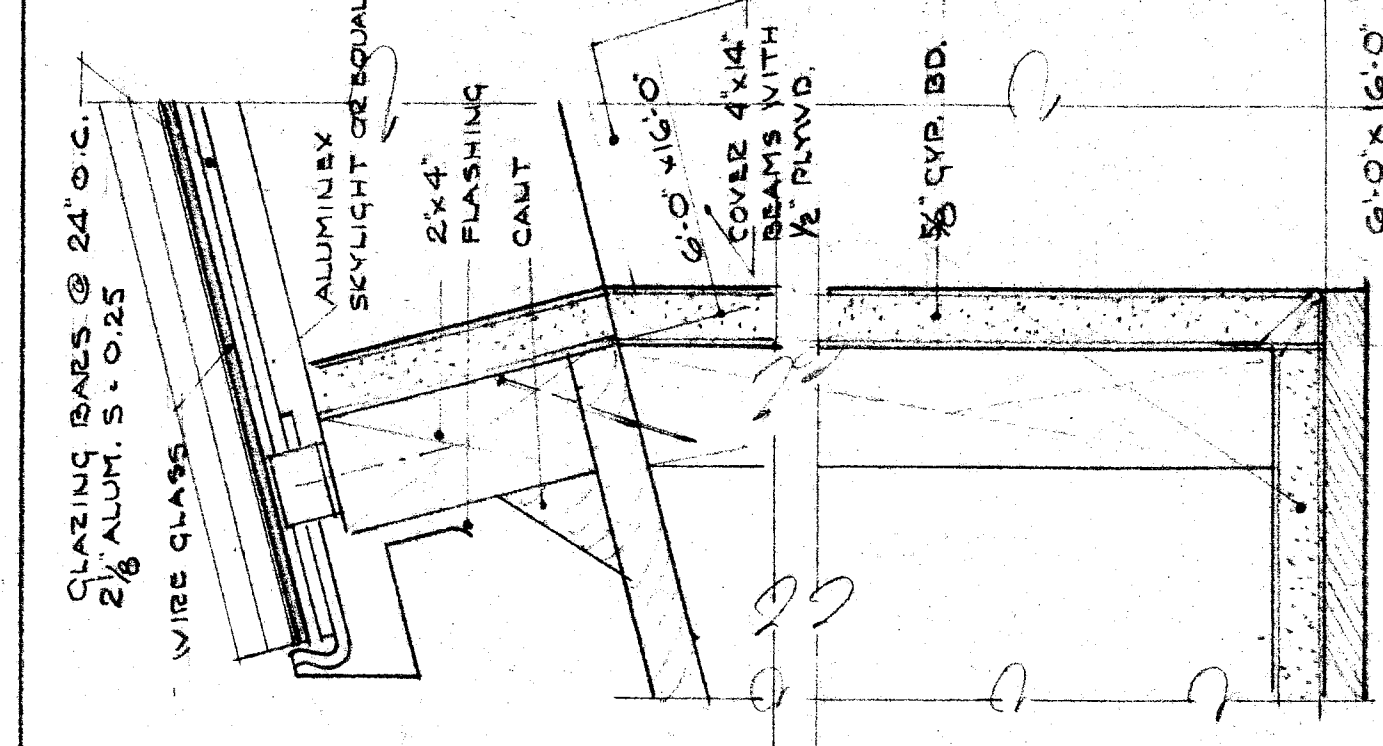

SKYLIGHT  
SCALE 3/16" = 1'-0"

ALFORD, THOMAS & LEYDENFROST ARCHITECTS  
DO NOT REPRESENT THAT THESE PLANS OR THE  
SCUTTLES FOR ANY OTHER SITE THAN THE ONE FOR  
WHICH THEY WERE SPECIFICALLY PREPARED UNLESS  
SPECIFICALLY NOTED OTHERWISE. UNLESS  
SPECIFICALLY NOTED OTHERWISE, THE ARCHITECTS  
DO NOT WARRANT THE ACCURACY OF THE PLANS  
OR THE INFORMATION THEREON. THE CONTRACTOR  
SHALL BE RESPONSIBLE FOR OBTAINING ALL  
NECESSARY PERMITS AND FOR VERIFYING ALL  
DIMENSIONS ON THE WORK. THIS DRAWING IS THE  
PROPERTY OF THE ARCHITECTS AND SHALL BE  
RETURNED TO THEM UPON COMPLETION OF THE CONTRACT.

DIVISION OF ARCHITECTURE  
STATE OF CALIFORNIA - DEPARTMENT OF PUBLIC WORKS  
DIVISION OF ARCHITECTURE  
16 079 - JUL 9 - 1957  
APPROVED BY RESOLUTION  
MAY 9 1957  
BAKERSFIELD CITY SCHOOL DISTRICT

APPROVED MAY 9 1957  
BOARD OF EDUCATION  
BY RESOLUTION  
Felix S. Campbell  
Agent of School

BAKERSFIELD CITY SCHOOL DISTRICT  
MULTI-PURPOSE ROOM  
HEIGHT STREET SCHOOL  
BAKERSFIELD CITY SCHOOL DISTRICT  
BAKERSFIELD CALIFORNIA

ALFORD, THOMAS & LEYDENFROST  
C. B. ALFORD • W. J. THOMAS • ARCHITECTS • H. B. LEYDENFROST  
BAKERSFIELD CALIFORNIA

MAY 9 1957  
AIA  
A2