


DANNY E. ORTIZ, AIA
 ARCHITECT # 214,178
 WILLIAM J. MELBY, AIA
 ARCHITECT # C-16,858
 CONSULTANT

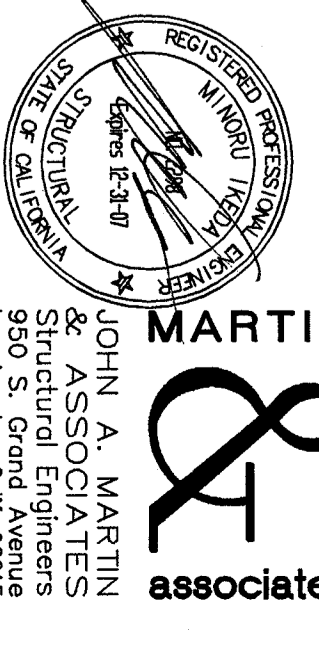


JOHN A. MARTIN
 REGISTERED PROFESSIONAL ENGINEER
 LICENSE NO. 51454
 STRUCTURAL ENGINEER
 500 S. Grand Avenue
 BAKERSFIELD, CA 93309
 PHONE (805) 431-6490
 FAX (805) 431-5854

REGISTRATION STAMP
 DIVISION OF REGULATION SERVICES
 APPL. 03-107003
 FILE # 15-6
 AC _____ FS _____ SS _____
 DATE _____

MODERNIZATION AT
 CURRAN MIDDLE
 SCHOOL
 FOR:

BAKERSFIELD
 CITY SCHOOL
 DISTRICT
 1116 LYRIC WAY
 BAKERSFIELD
 CALIFORNIA
 93309

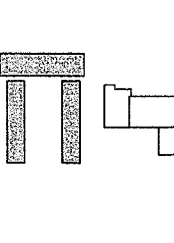



BUILDING KEY PLAN

MARK	DATE	DESCRIPTION
SD		
CD		
△	10/29/07	ADDENDUM #3
▽		
▽		

2002/480
 CAD DRAWING FILE
 2002572DWG
 DRAWN BY
 MKG
 CHECKED BY
 S.F.
 CHECK AND SIGN ALL THE SEALS BEFORE
 REPORTING THIS AND FURNISHING
 THE DRAWING TO THE ARCHITECT.
 THE DRAWING IS THE PROPERTY
 OF THE ARCHITECT.
 09024147 ARCHITECTS, NO. 2002

ROOF FRAMING PLAN
 BUILDING 'F', 'G', & 'H'

SHEET IDENTIFICATION NUMBER
AS-204
 SHEET OF

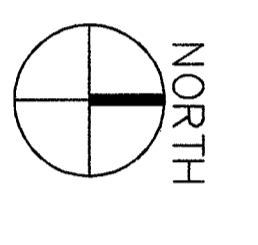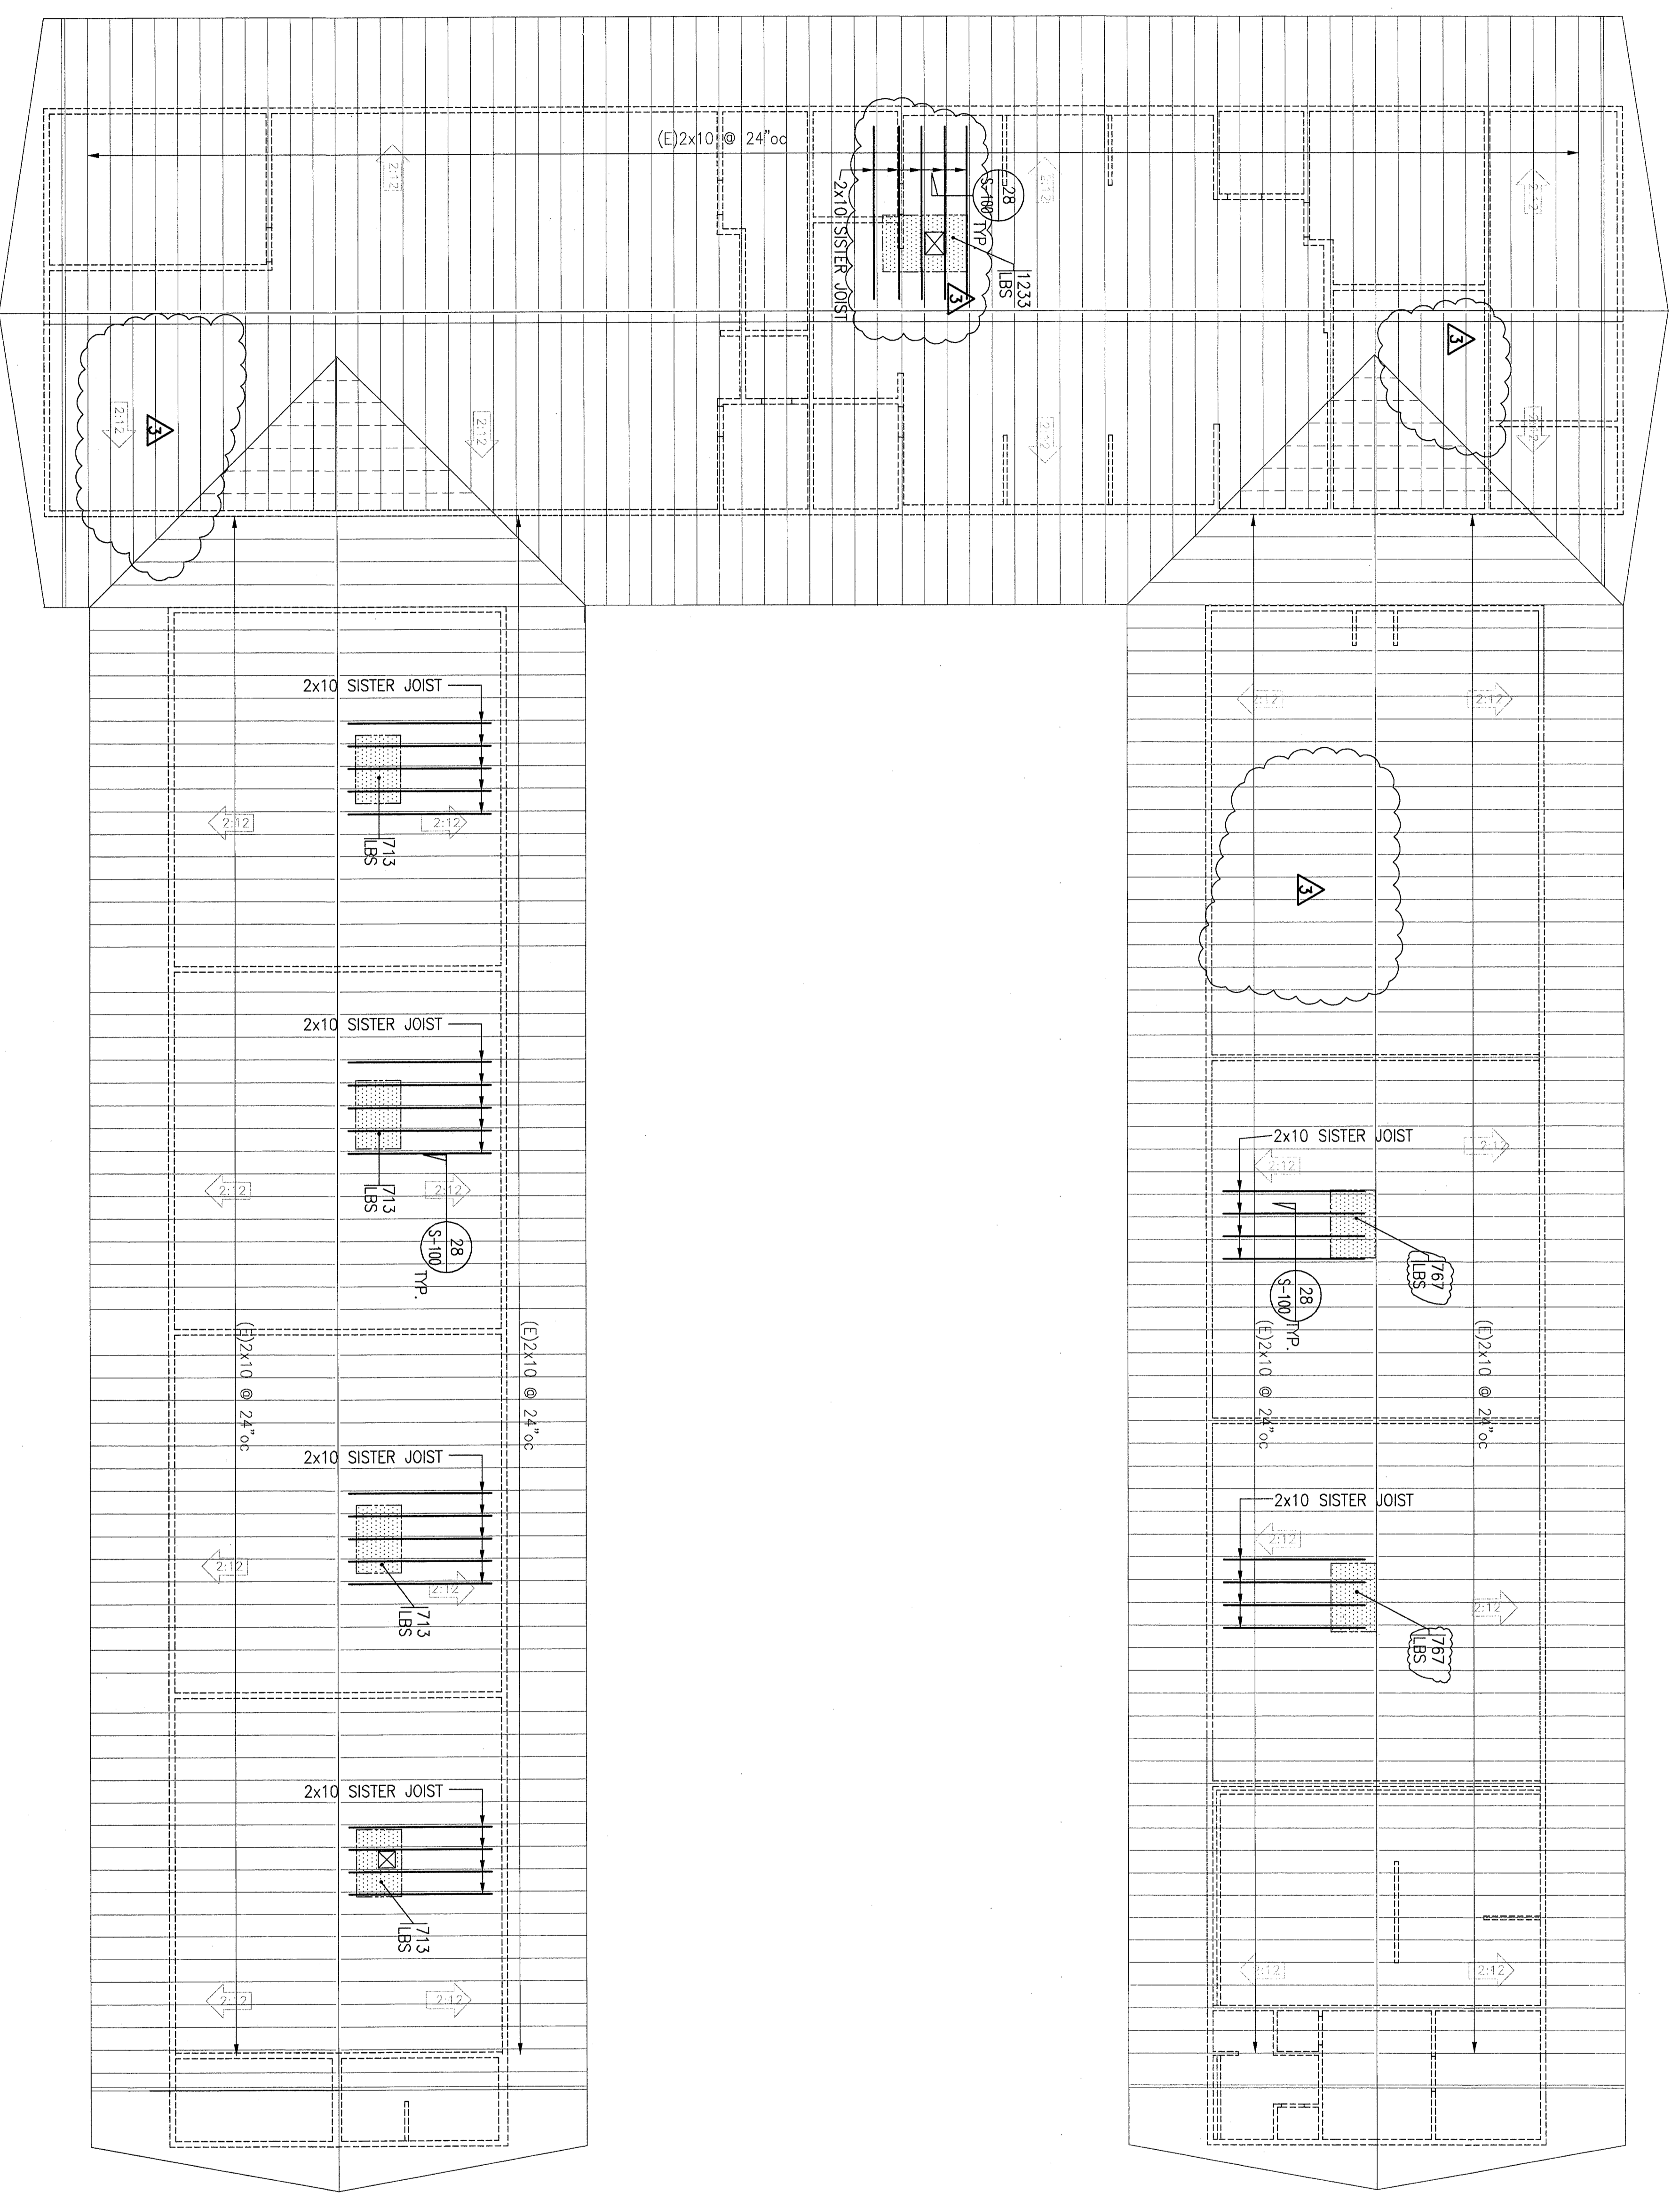

ROOF FRAMING PLAN BUILDING 'F', 'G', & 'H'
 1/8" = 1'-0"

Item No. 6: Refer to Sheet S-204
 Item No. 3: Revise roof framing on Building 'F', 'G', & 'H' as shown on Sheet AS-203 in order to reflect revised HVAC unit location requirements per owner's request.