
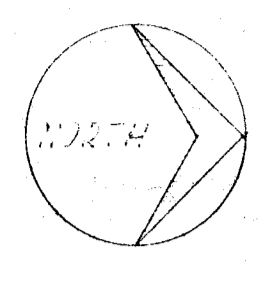



SHEET INDEX

SHEET NO.	TITLE
1	PLOT PLAN & SHEET INDEX
2	PAVING & GRADING PLAN
3	ROOF PLAN & DETAILS
4	FLOOR PLAN UNIT 'A'
5	EXTERIOR ELEVATIONS UNIT 'A'
6	PARTIAL PLANS & INT. ELEV. UNIT 'A'
7	INTERIOR ELEVATIONS UNIT 'A'
8	SECTION'S UNIT'S 'A' & 'B'
9	SECTION'S UNIT'S 'A' & 'B'
10	FLOOR PLAN UNIT 'B'
11	KITCHEN PLAN & DETAILS UNIT 'B'
12	EXTERIOR ELEVATIONS UNIT 'B'
13	INTERIOR ELEVATIONS UNIT 'B'
14	INTERIOR ELEVATIONS UNIT 'B'
15	INTERIOR ELEVATIONS UNIT 'B'
16	SECTION'S UNIT 'B'
17	FLOOR PLAN UNIT 'C'
18	INTERIOR ELEVATIONS UNIT 'C'
19	INT. ELEVATIONS & PARTIAL PLAN UNIT 'C'
20	FLOOR PLAN UNIT 'D'
21	EXTERIOR ELEVATIONS UNIT 'D'
22	PARTIAL PLANS & INT. ELEV. UNIT 'D'
23	INTERIOR ELEVATIONS UNIT 'D'
24	INTERIOR ELEVATIONS UNIT 'D'
25	INTERIOR ELEVATIONS UNIT 'D'
26	ROOM FINISH SCHEDULE UNIT'S 'A' & 'B'
27	ROOM FINISH SCHEDULE UNIT'S 'A' & 'B'
28	DOOR & WINDOW DETAILS & SCHEDULES
29	DOOR & WINDOW DETAILS & SCHEDULES
30	CASEWORK SECTIONS
31	CASEWORK SECTIONS
32	CASEWORK SECTIONS
33	MISCELLANEOUS DETAILS
34	MISCELLANEOUS DETAILS
35	TYPICAL DETAILS
36	FOUNDATION PLAN UNIT 'A'
37	FOUNDATION PLAN UNIT 'A'
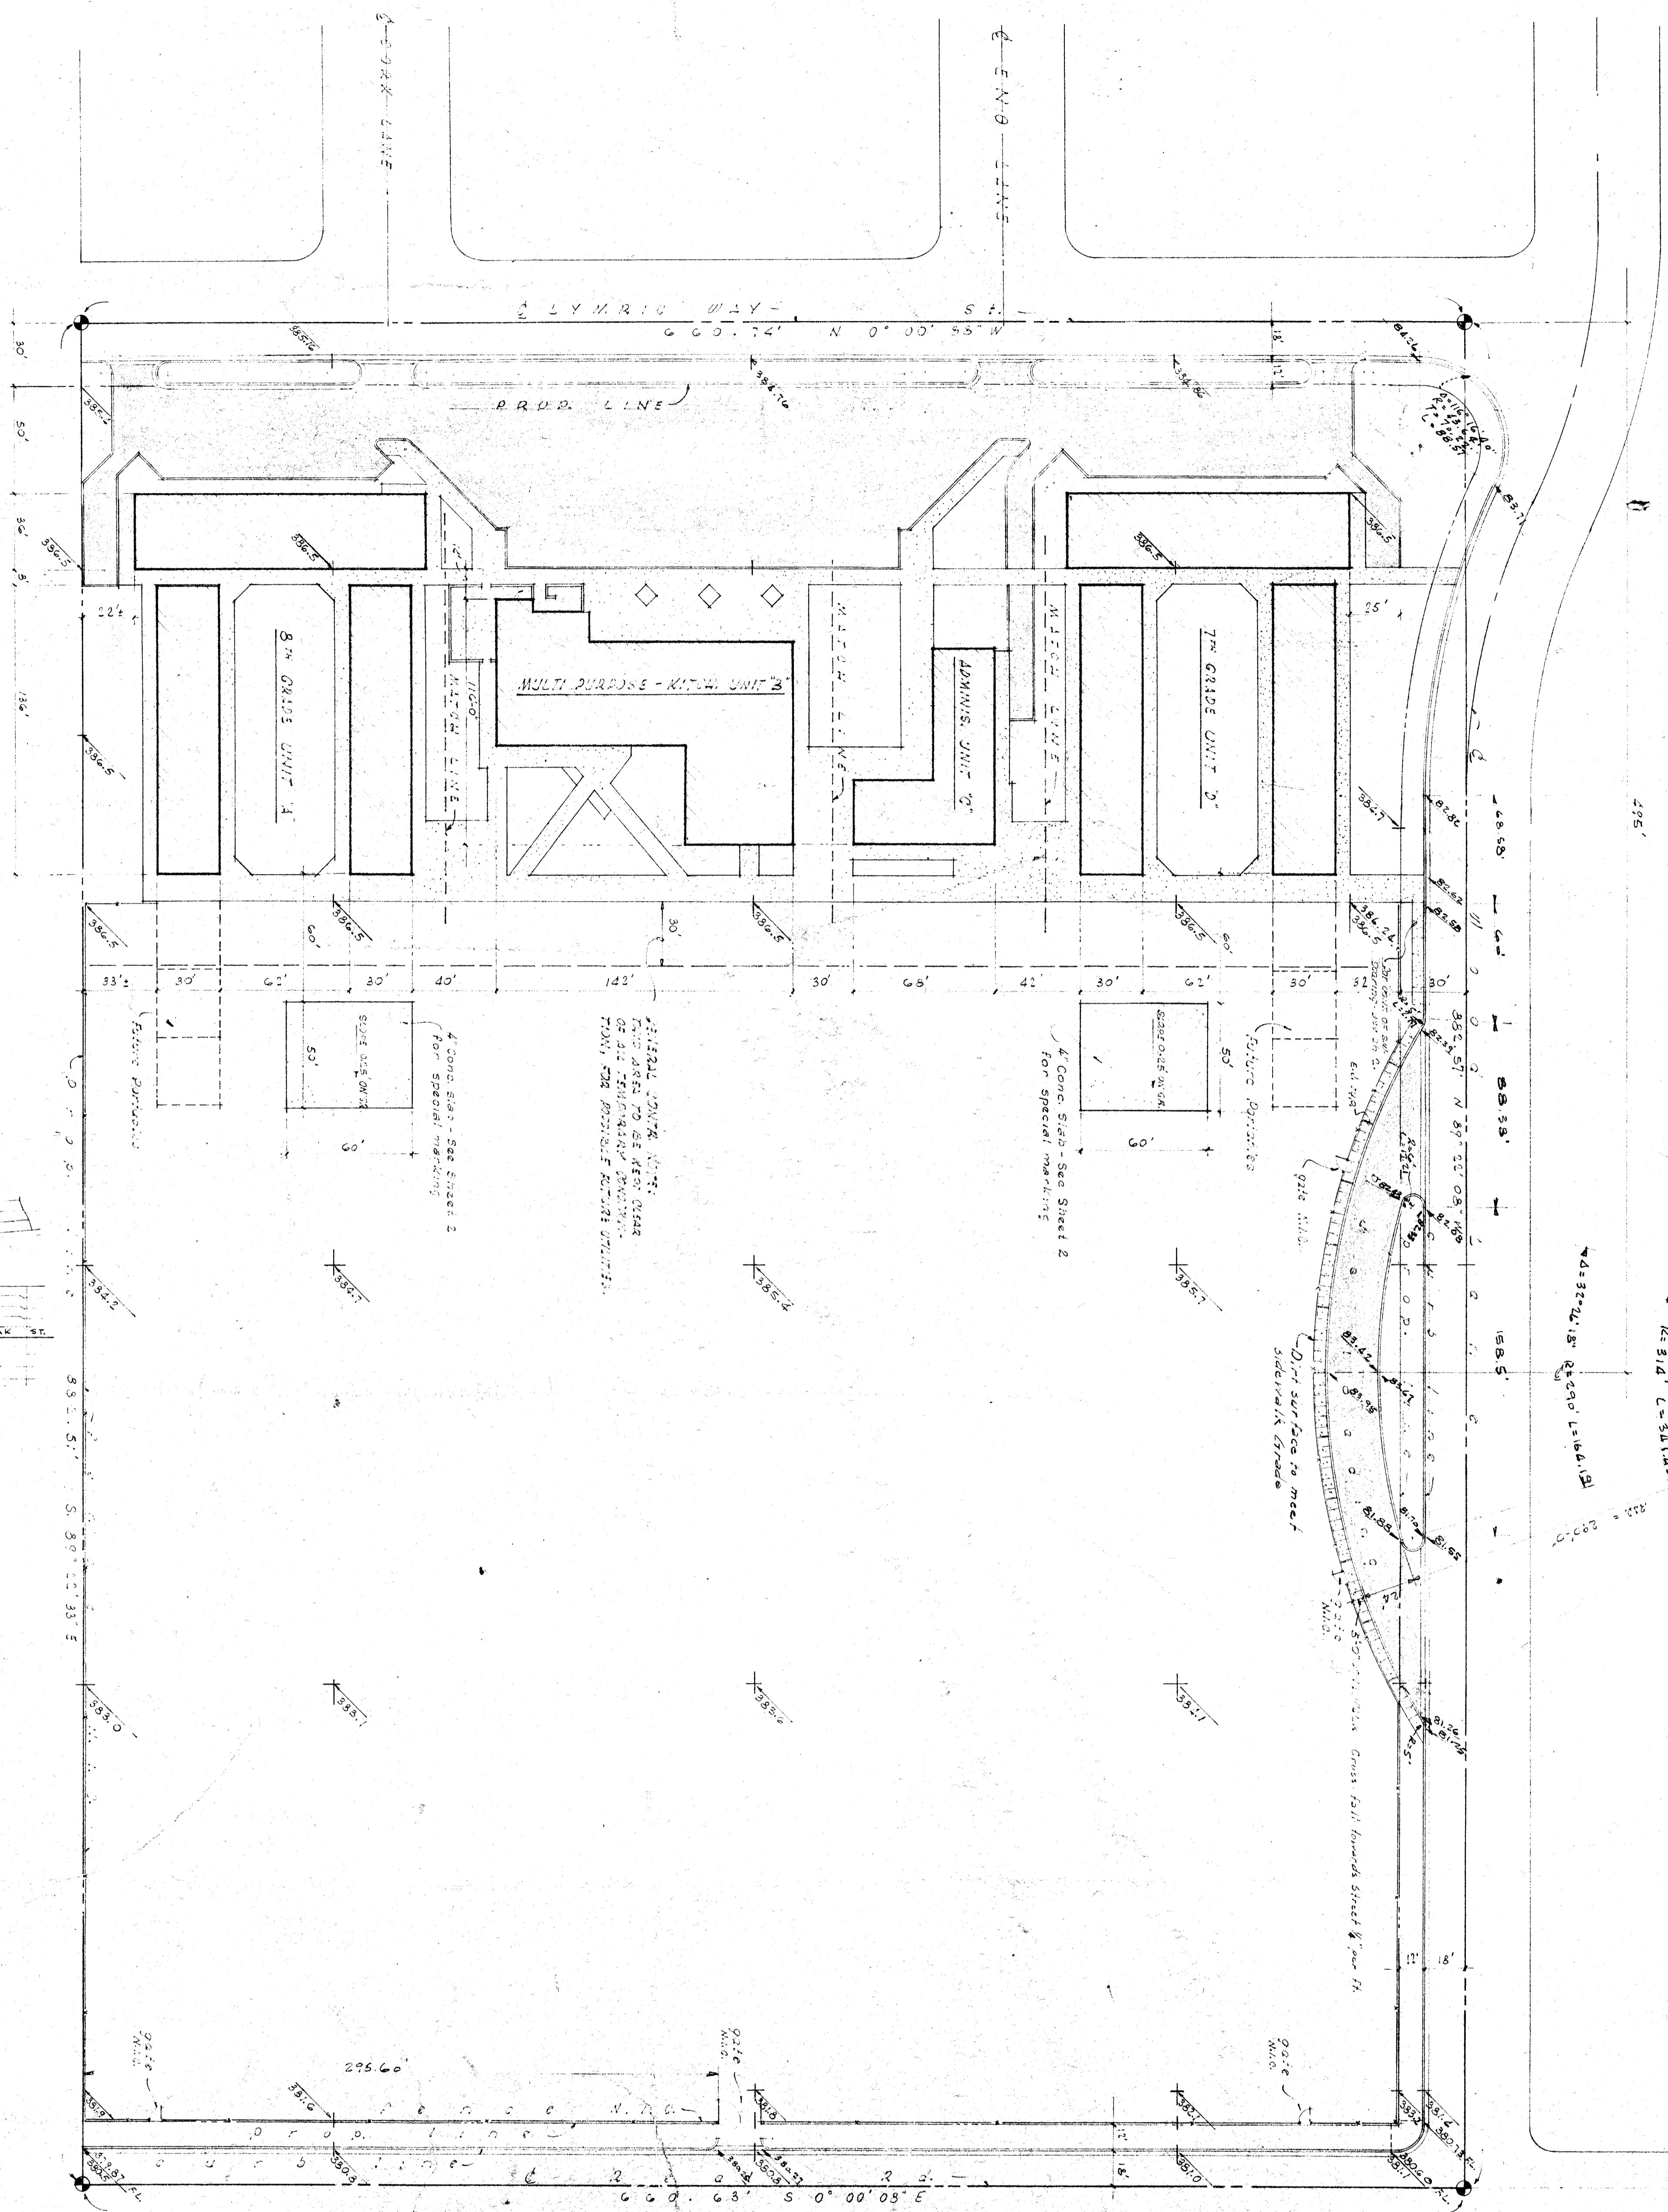

PLOT PLAN
SCALE: 1/4" = 10'-0"

DATE: 11/17/55
DRAWN BY: [Signature]
CHECKED BY: [Signature]

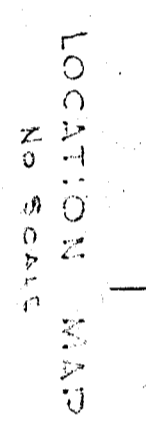

LOCATION MAP
No Scale

ARCHITECTS
WRIGHT METCALLE & PARSONS
INCORPORATED
405 N. WASHINGTON ST., CHICAGO, ILL.

DATE: 11/17/55
DRAWN BY: [Signature]
CHECKED BY: [Signature]

DATE	DESCRIPTION	BY
11/17/55	FINAL PLOT PLAN	[Signature]
11/17/55	FINAL PLOT PLAN	[Signature]
11/17/55	FINAL PLOT PLAN	[Signature]

JOB NO. 402
SHEET NO. 1