


MATCH
LINE

MATCH
LINE

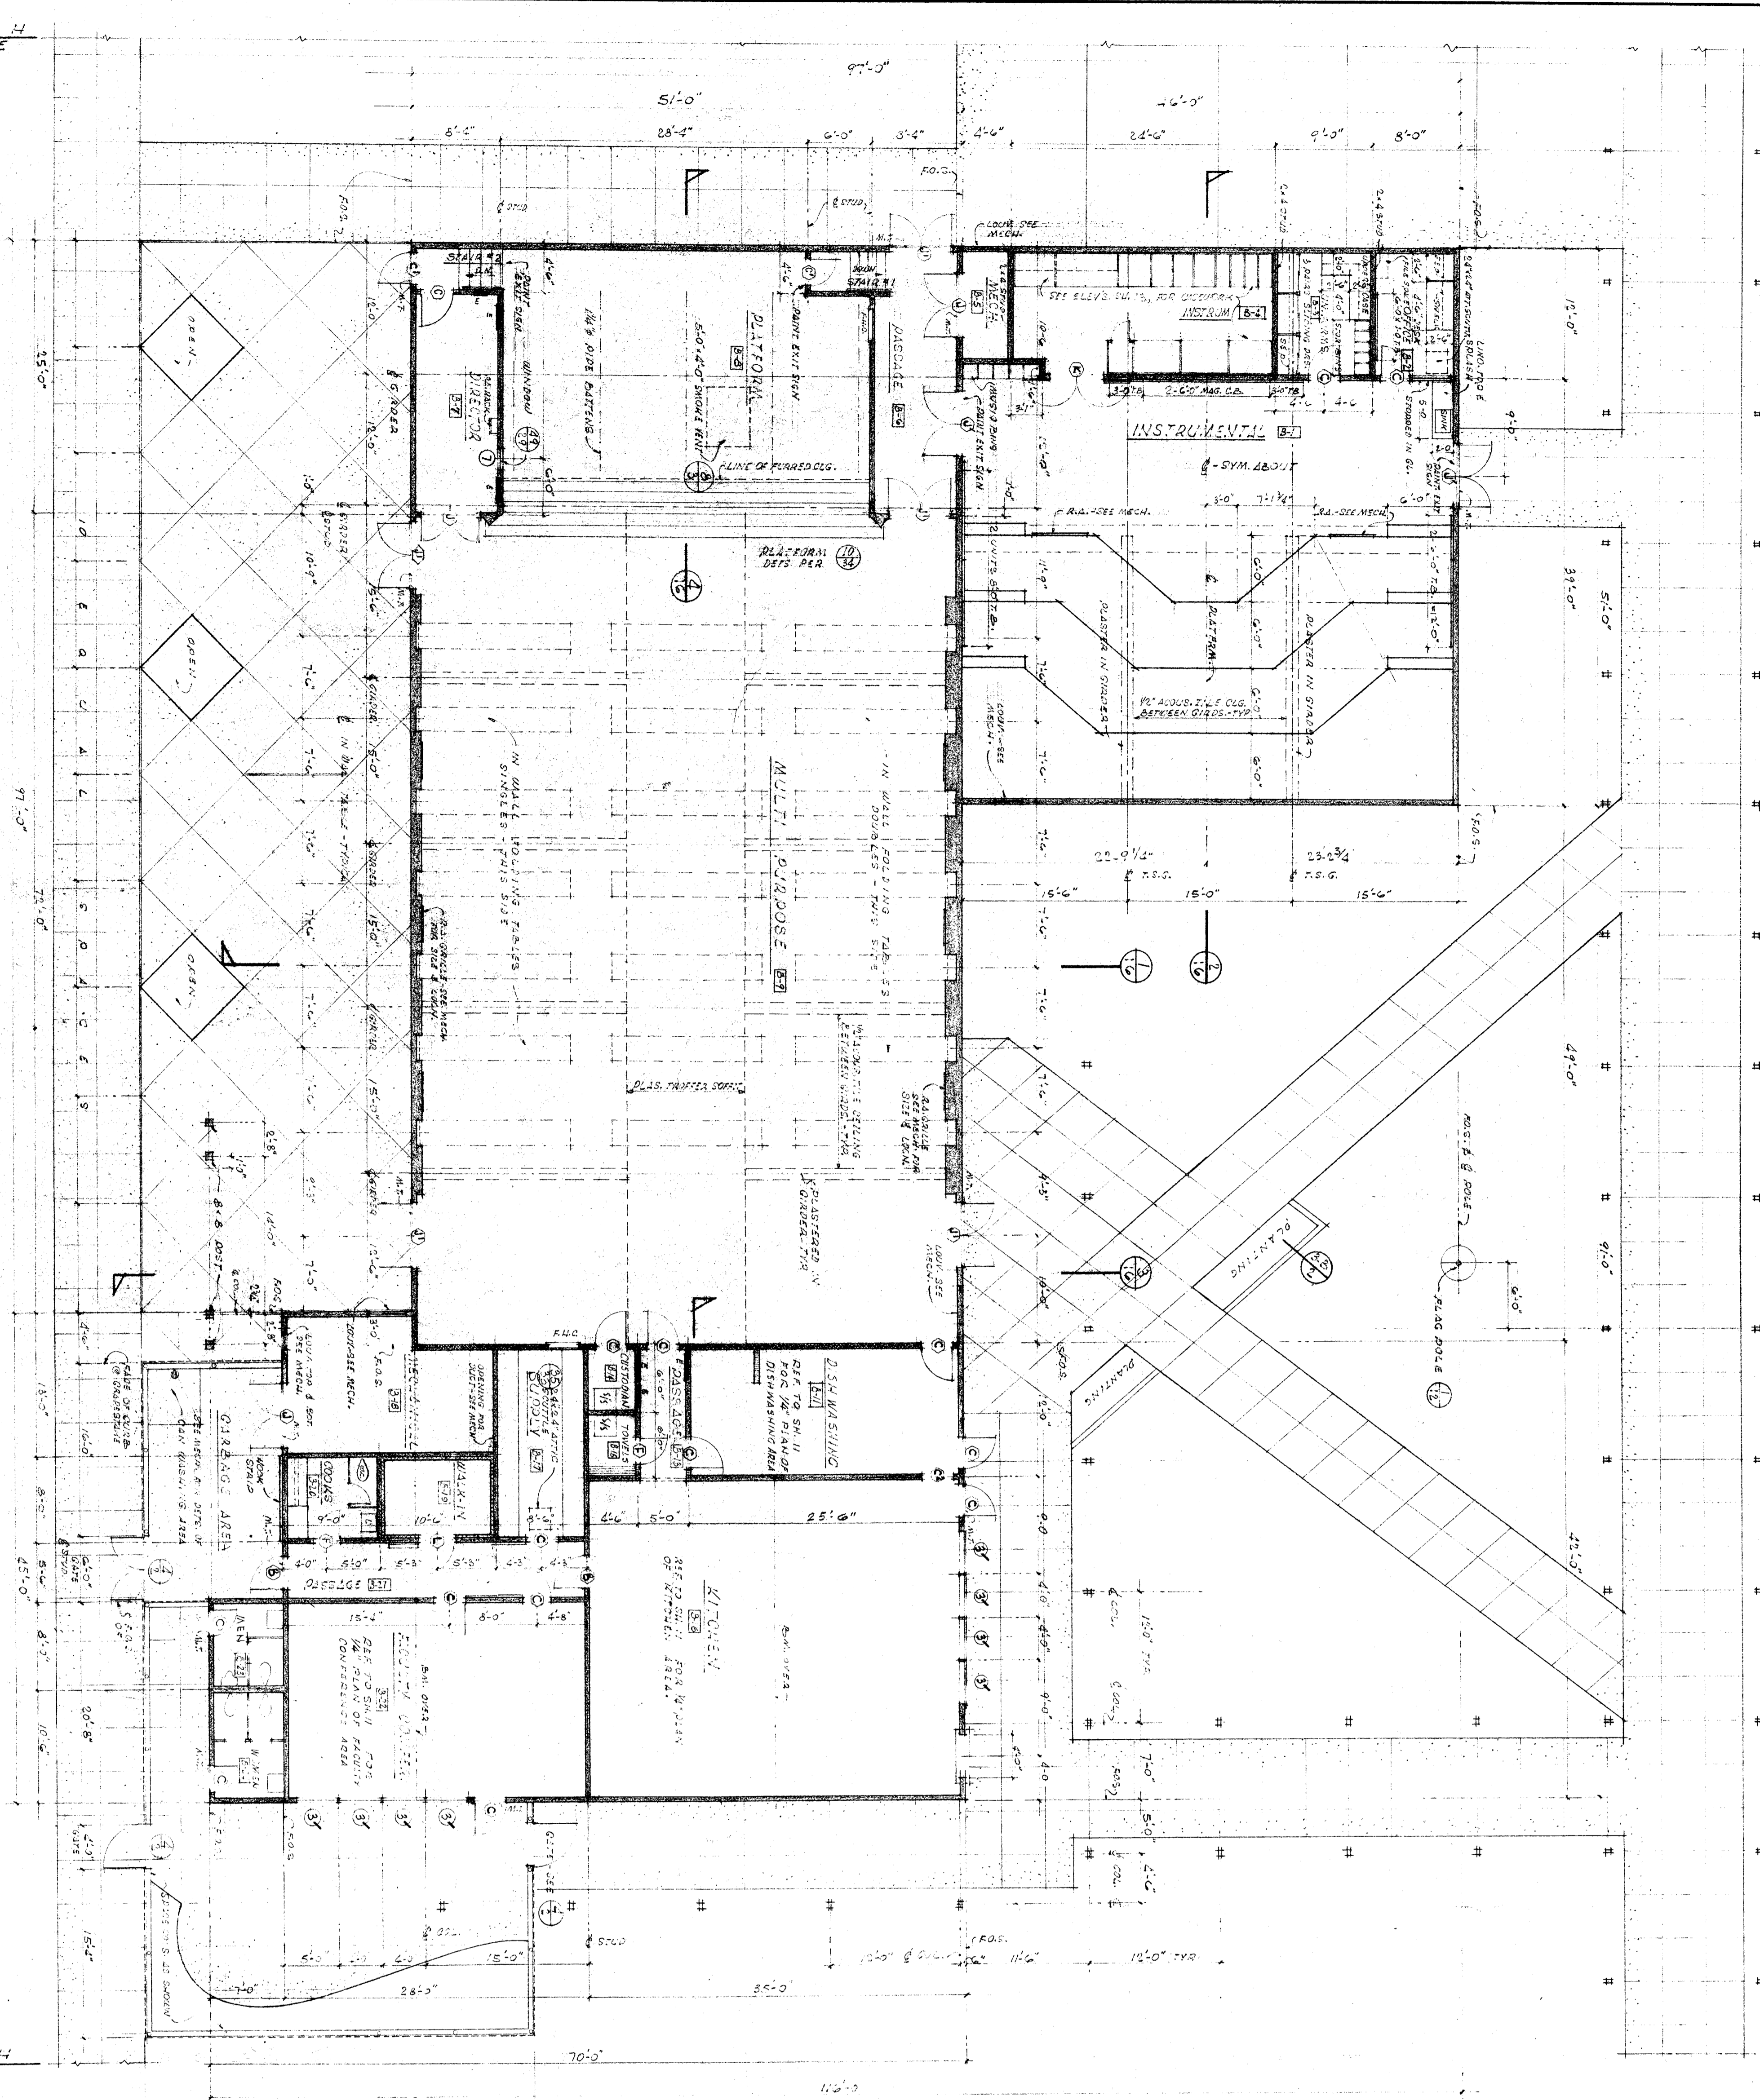

FLOOR PLAN OF MULTI-PURPOSE UNIT 'B'

TITLE: ARCHITECTURAL FLOOR PLAN OF MULTI-PURPOSE UNIT 'B'
 PROJECT NO.: 63183
 DATE: 07-26-1953

WRIGGITT METCALF & PARSONS
 ARCHITECTS
 400 N. 3rd St., Philadelphia, Pa.
 DATE: 07-26-1953

CHECKED BY: [Signature]
 DATE: 07-26-1953

DATE	BY	DESCRIPTION
07-26-1953	[Signature]	FINAL FLOOR PLAN

PROJECT: NEW JUNIOR HIGH SCHOOL
 LOCATION: WOOD LAVER & REAL ROAD, BAKERSFIELD CITY SCHOOL DISTRICT, BAKERSFIELD, CALIFORNIA

SHEET NO. **10** OF 10

NOT TO BE CONSIDERED AS A CONTRACT DOCUMENT.
 THIS FLOOR PLAN IS THE PROPERTY OF WRIGGITT METCALF & PARSONS.
 IT IS TO BE USED ONLY FOR THE PROJECT AND LOCATION SPECIFICALLY MENTIONED.
 ANY REUSE OR MODIFICATION WITHOUT THE WRITTEN PERMISSION OF WRIGGITT METCALF & PARSONS IS PROHIBITED.
 THIS PLAN IS TO BE USED IN CONJUNCTION WITH THE ARCHITECTURAL CONTRACT DOCUMENTS.

1. ALL DIMENSIONS UNLESS OTHERWISE NOTED.
 2. ALL WALLS UNLESS OTHERWISE NOTED.
 3. ALL DOORS UNLESS OTHERWISE NOTED.
 4. ALL WINDOWS UNLESS OTHERWISE NOTED.
 5. ALL FINISHES UNLESS OTHERWISE NOTED.
 6. ALL MATERIALS UNLESS OTHERWISE NOTED.
 7. ALL NOTES UNLESS OTHERWISE NOTED.