




NORTH ELEVATION

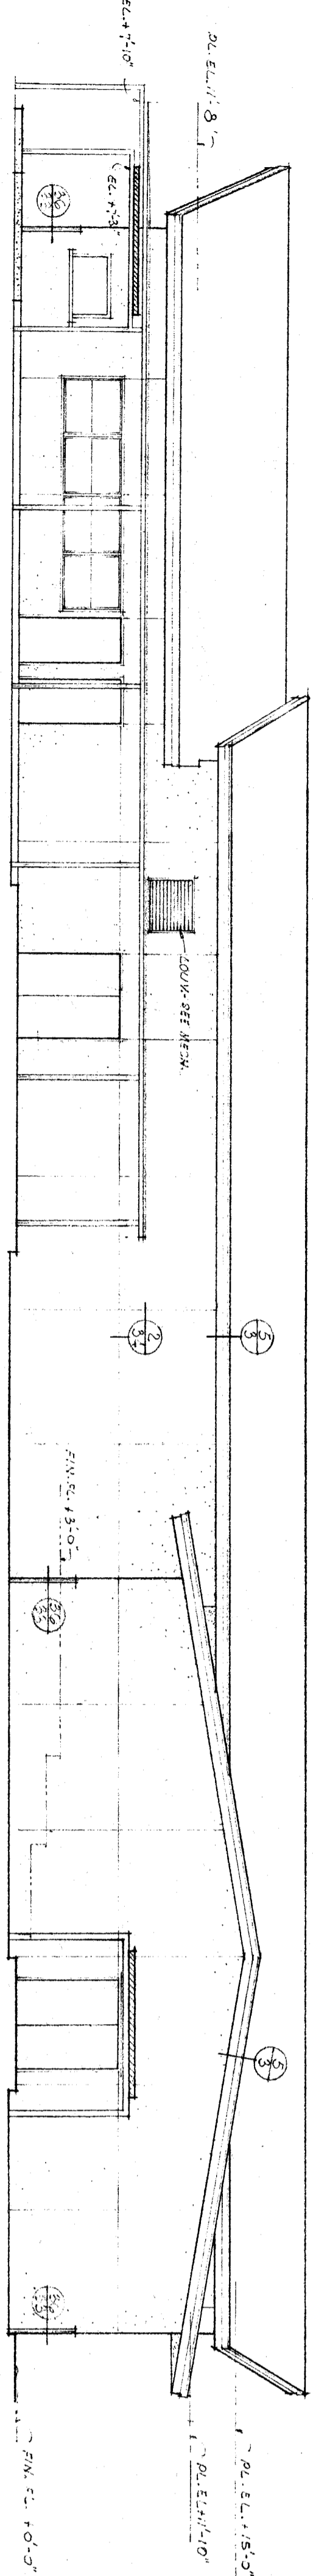


EAST ELEVATION

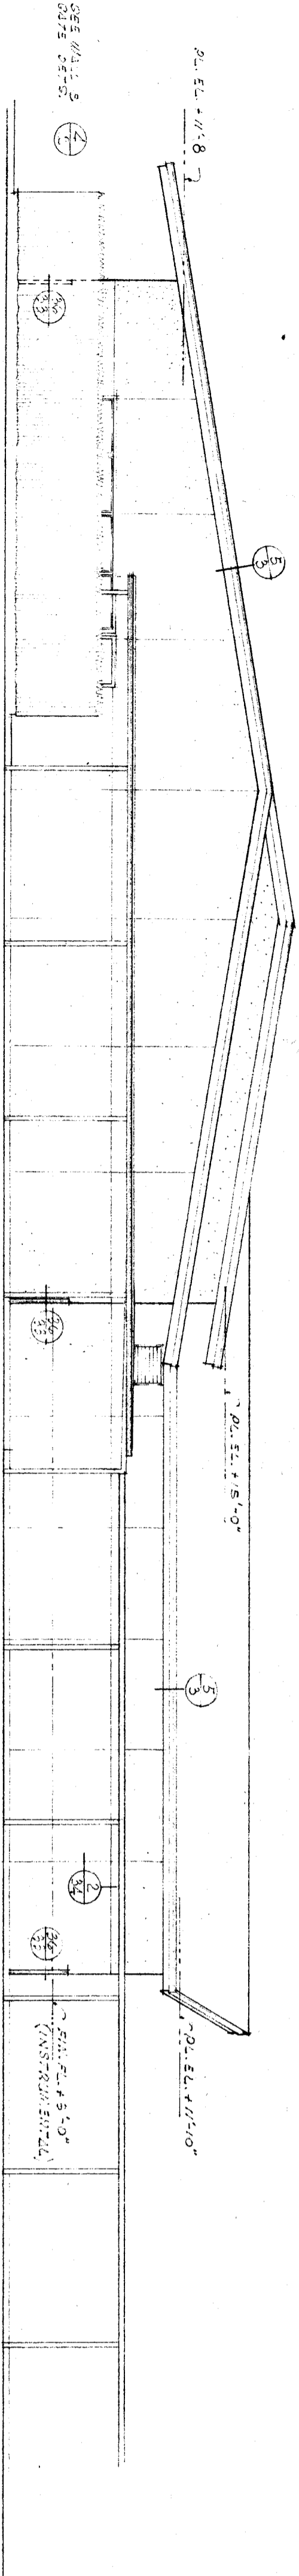

SOUTH ELEVATION

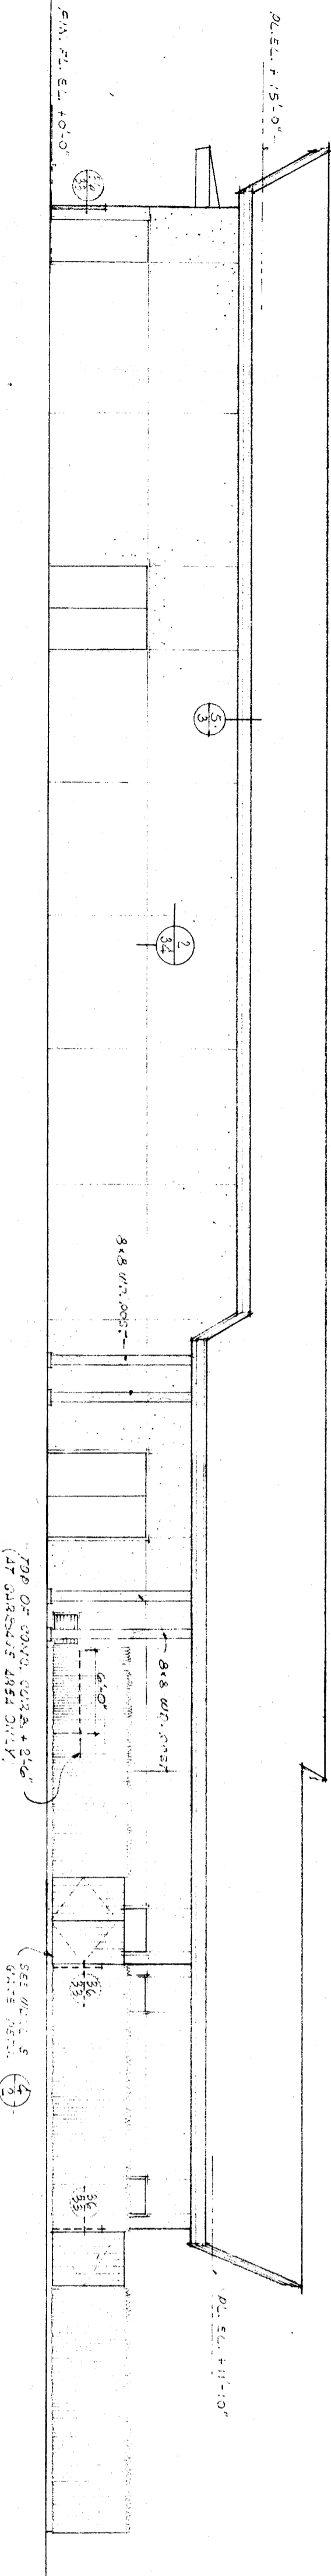

WEST ELEVATION

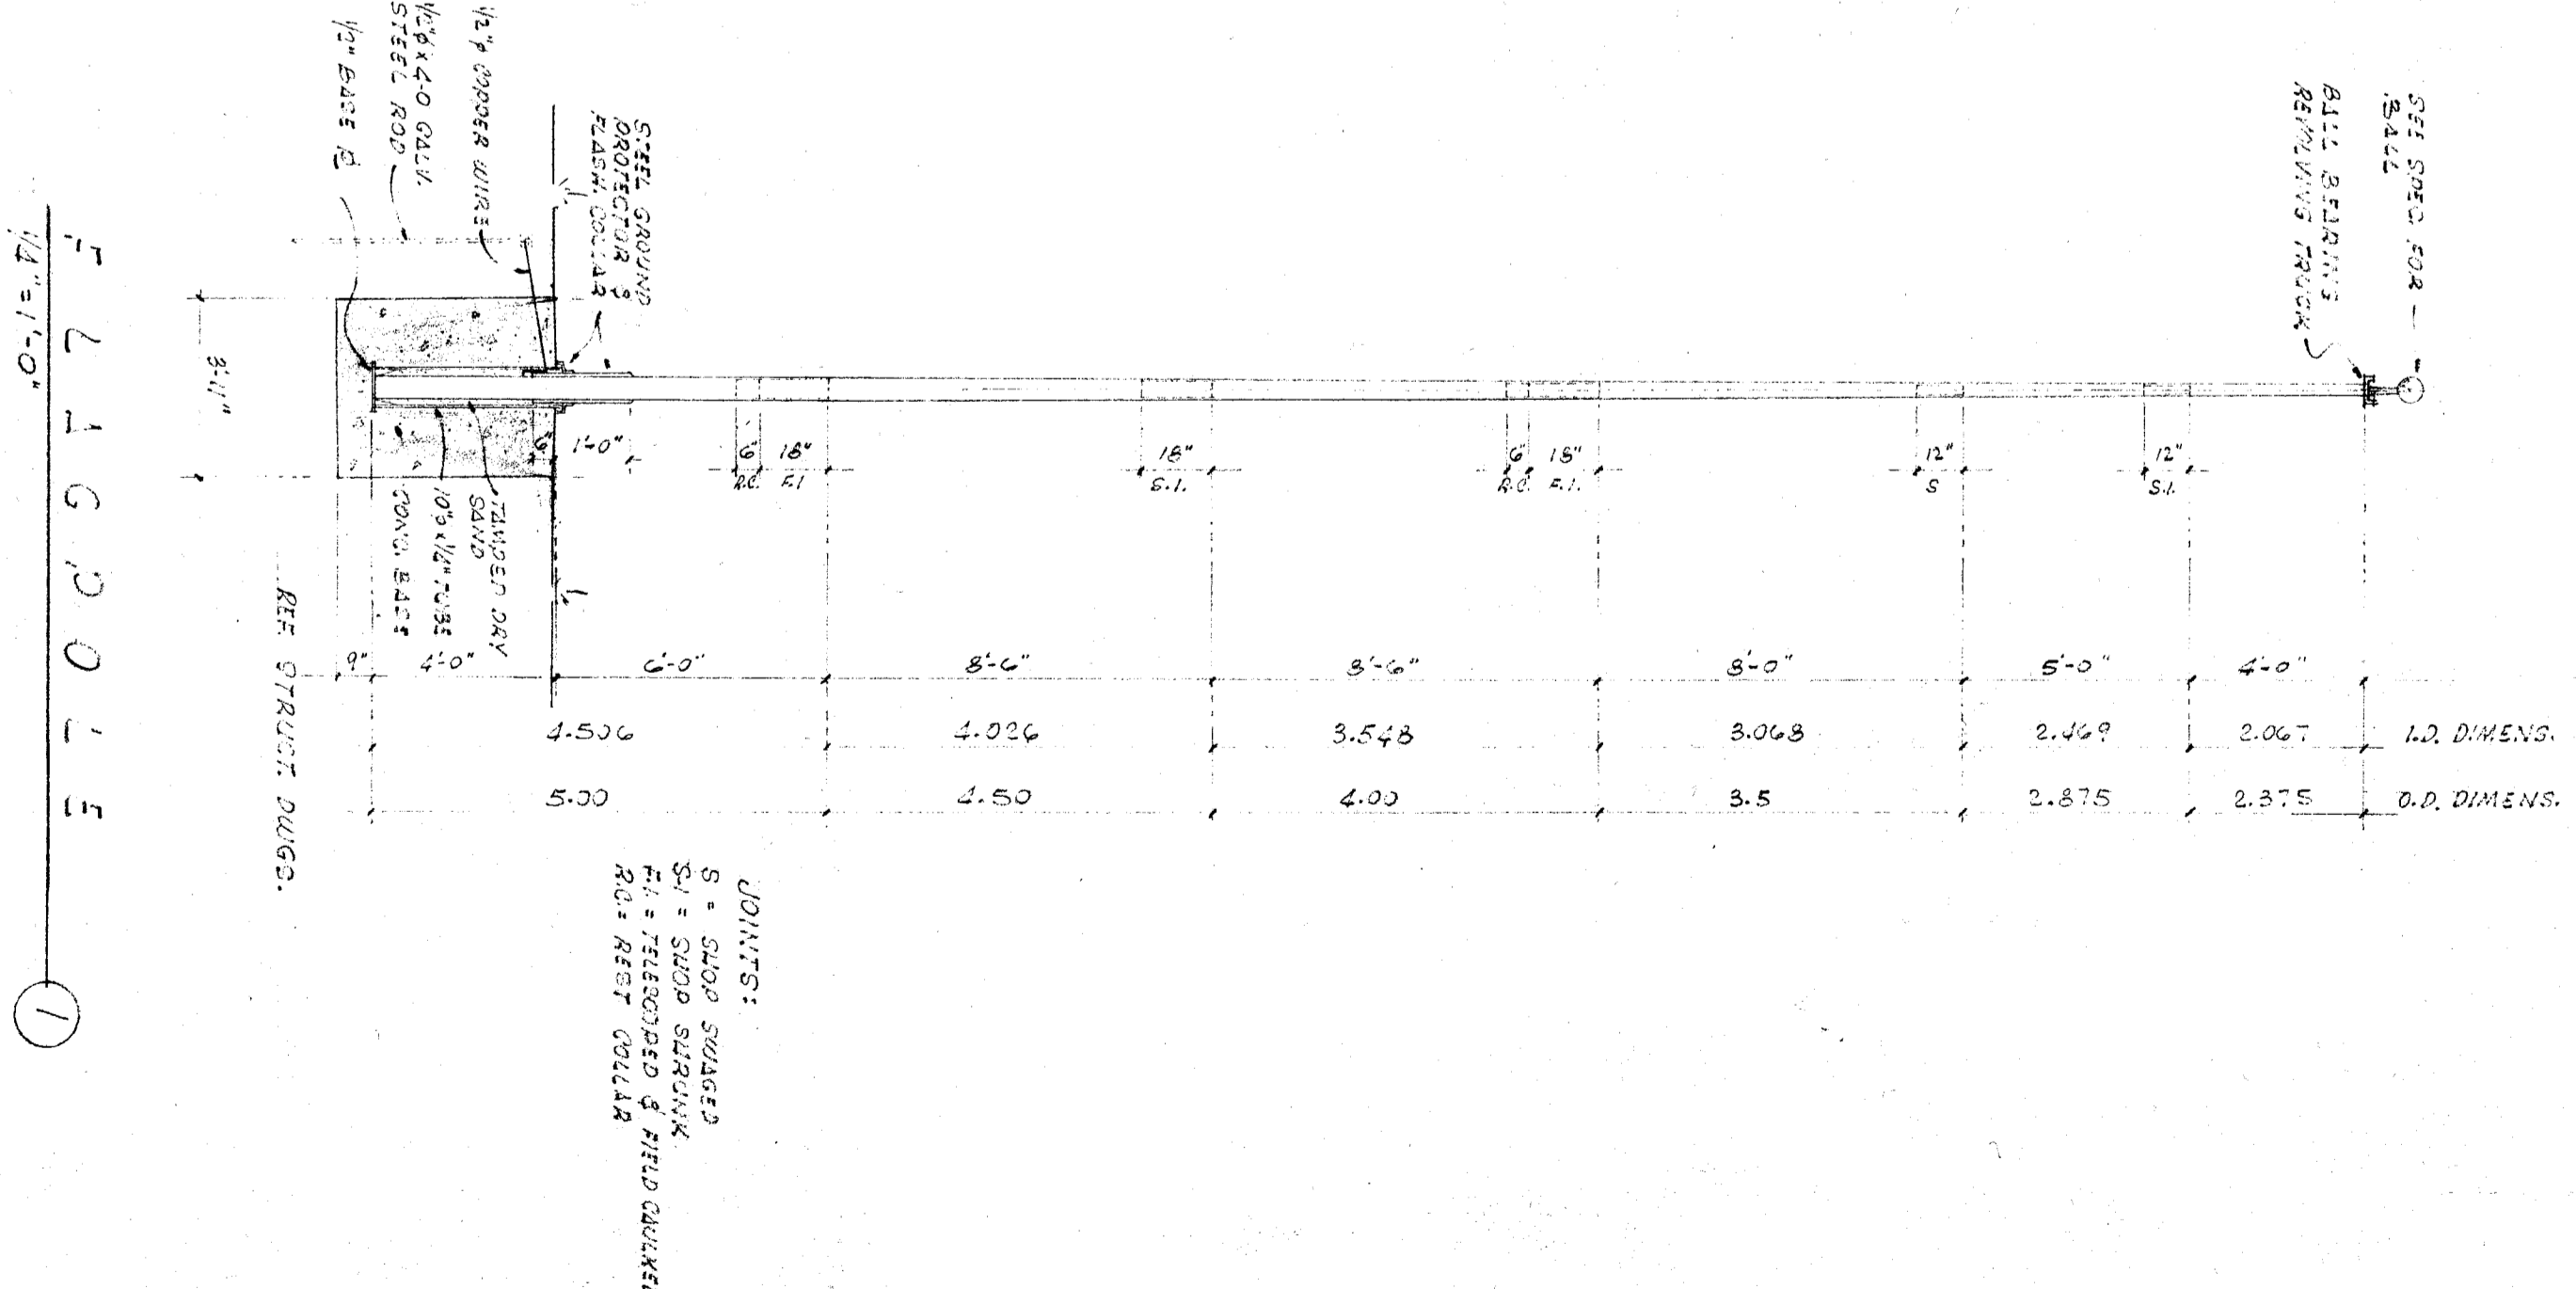

ADJUST
S-1
S-2
S-3
S-4
S-5
S-6
S-7
S-8
S-9
S-10

WRIGHT METCALF & PARSONS
ARCHITECTS
433 N. 3rd Street, Phoenix, Arizona
DATE: _____

WRIGHT METCALF & PARSONS
ARCHITECTS
433 N. 3rd Street, Phoenix, Arizona
DATE: _____

DATE	DRAWN BY	CHECKED BY	DESCRIPTION	JOB NO.
12-12-22	W.M.P.	W.M.P.	NEW WINDOW HIGH SCHOOL	404
			WOOD LAKE & REAL ROAD	
			ADDKASHFIELD CITY SCHOOL DISTRICT	
			ADDKASHFIELD CITY SCHOOL DISTRICT	
			ADDKASHFIELD CITY SCHOOL DISTRICT	
			ADDKASHFIELD CITY SCHOOL DISTRICT	

12