
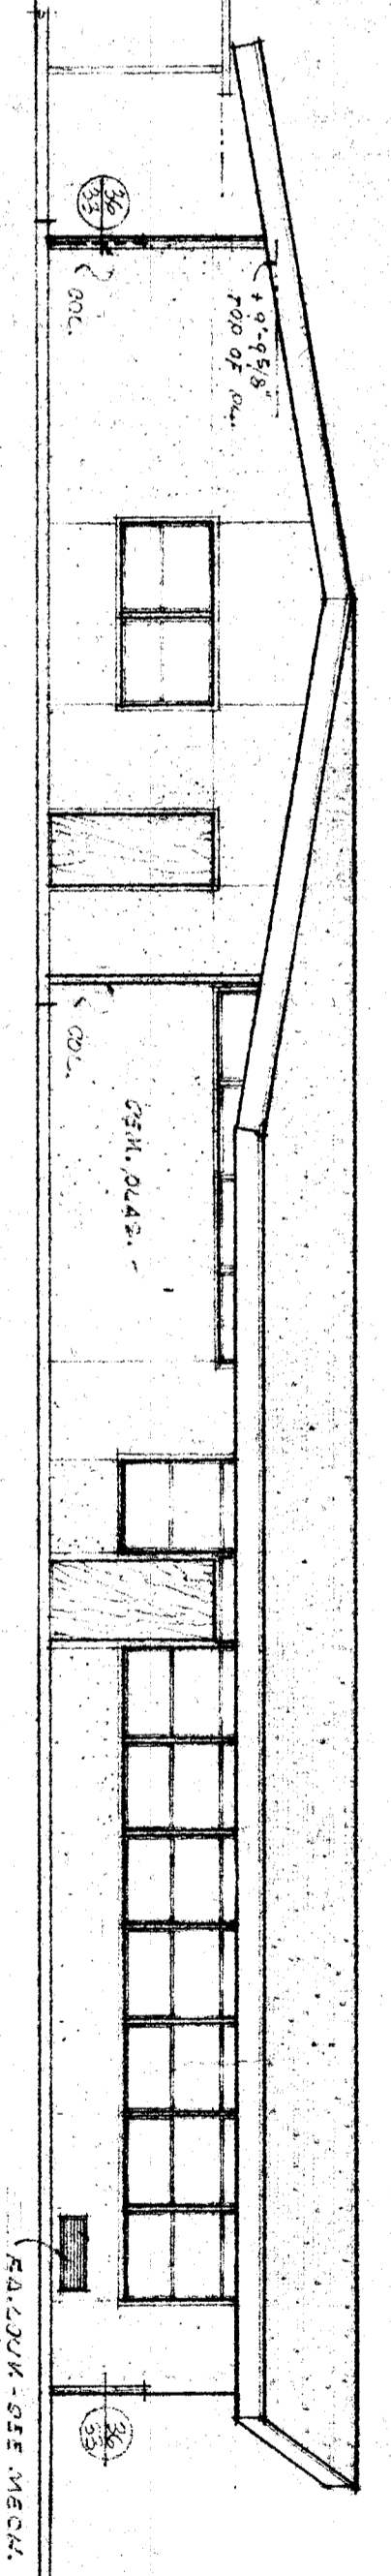
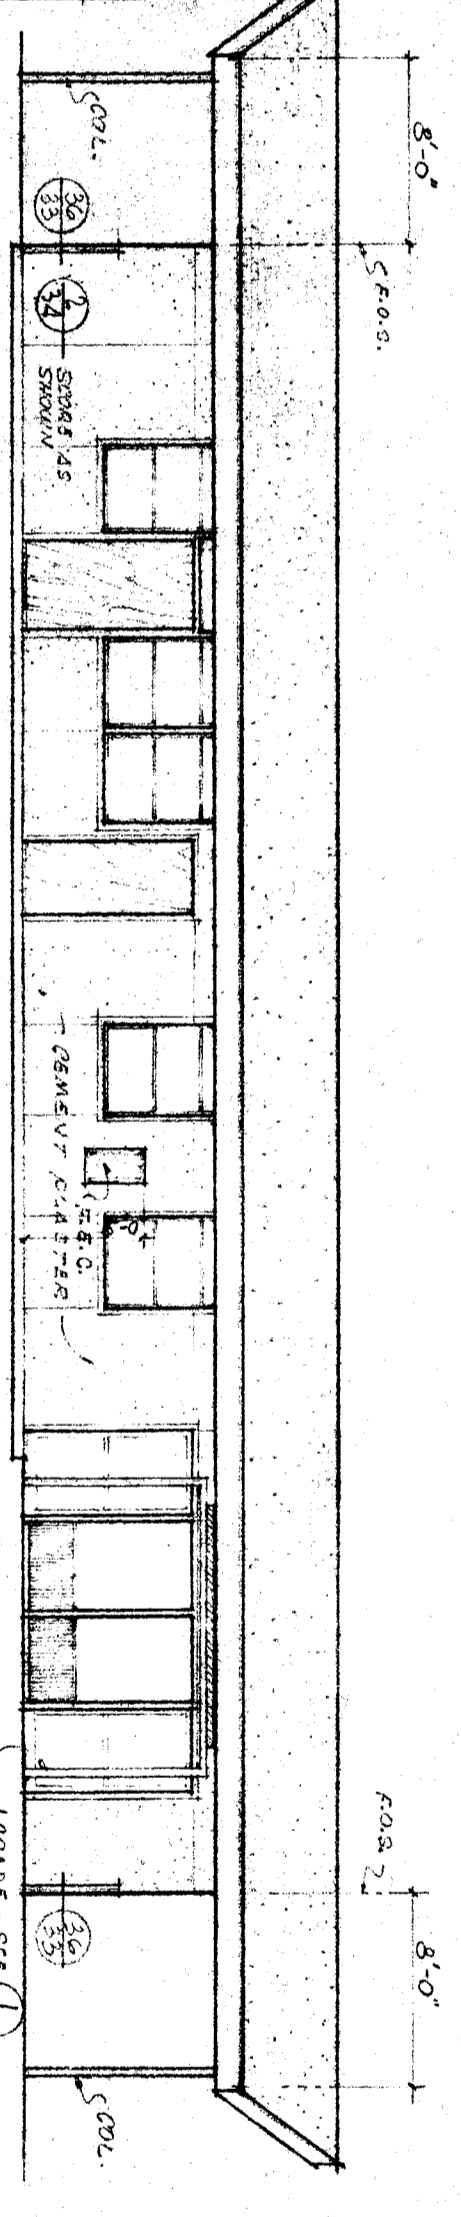
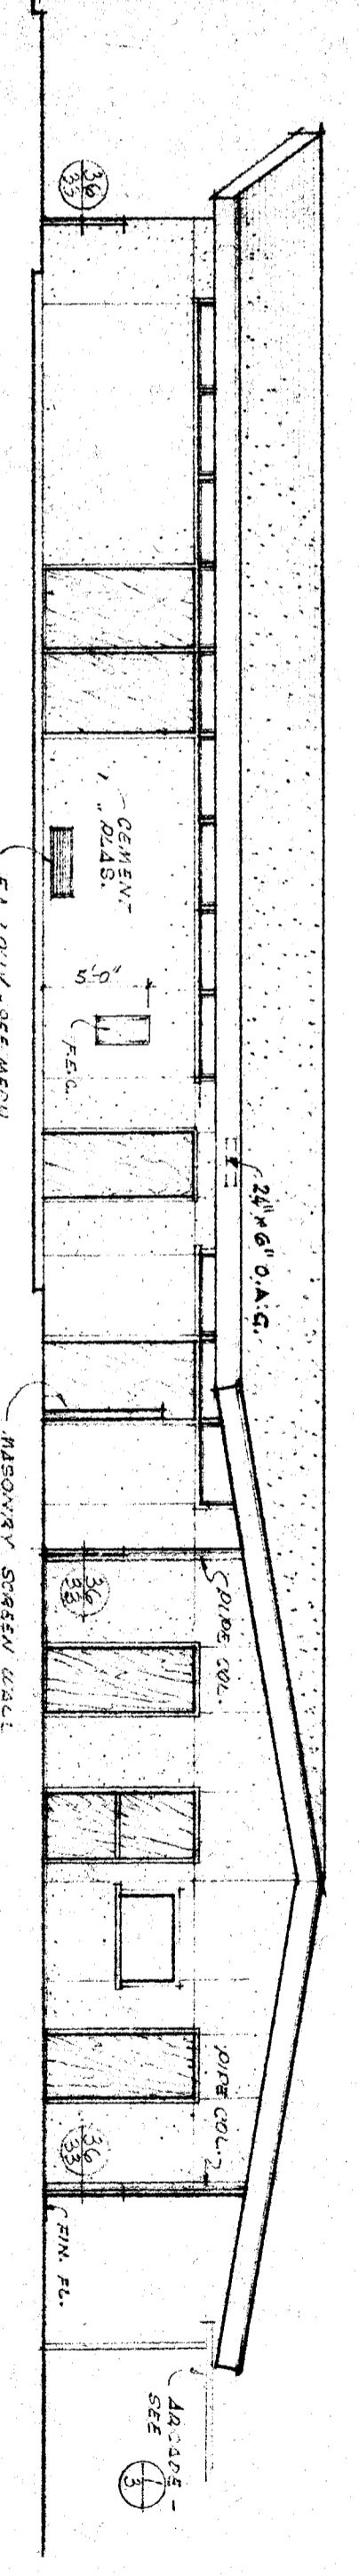
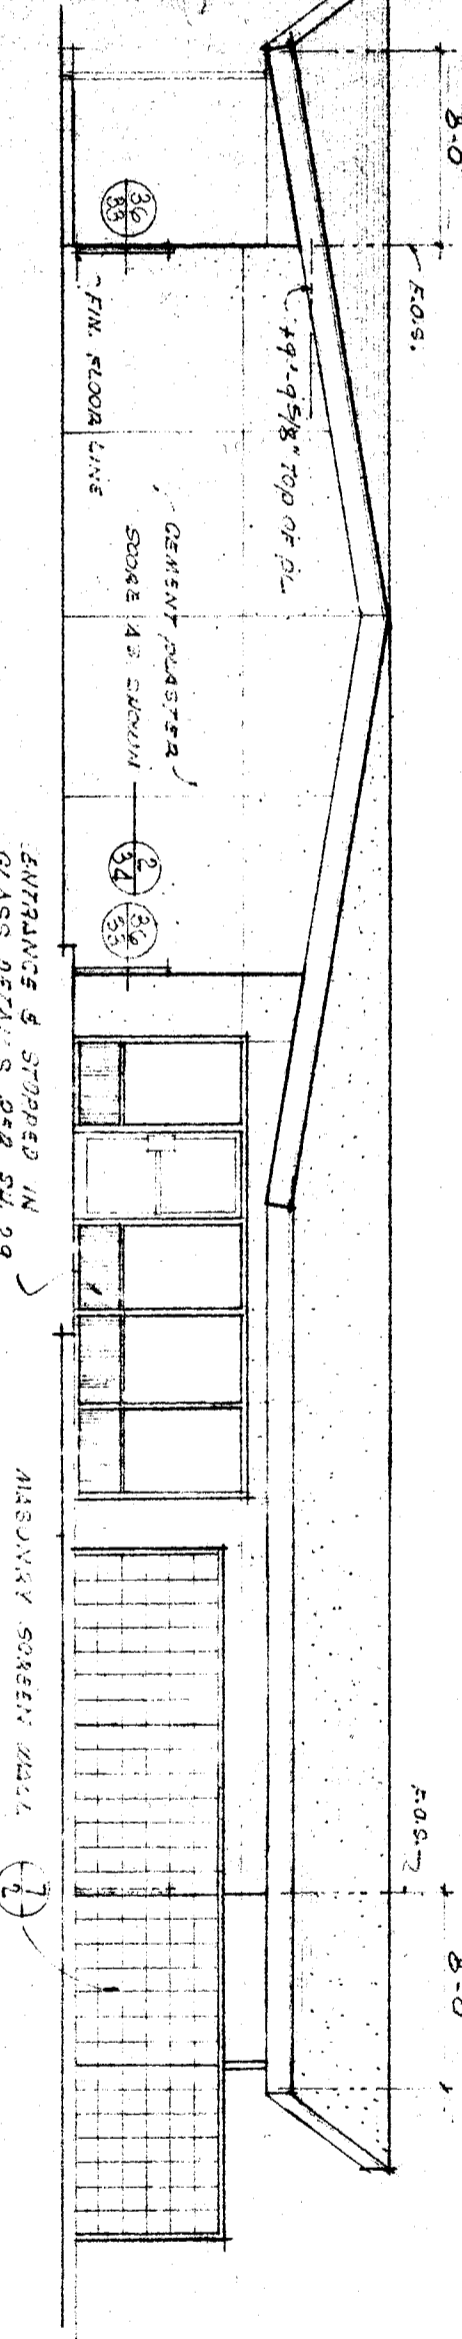


ELEVATION
METAL FILES (BUILT-IN) WEST WALL HALLWAY C-10
SEE CARPENTRY SPECIFICATION SECTION

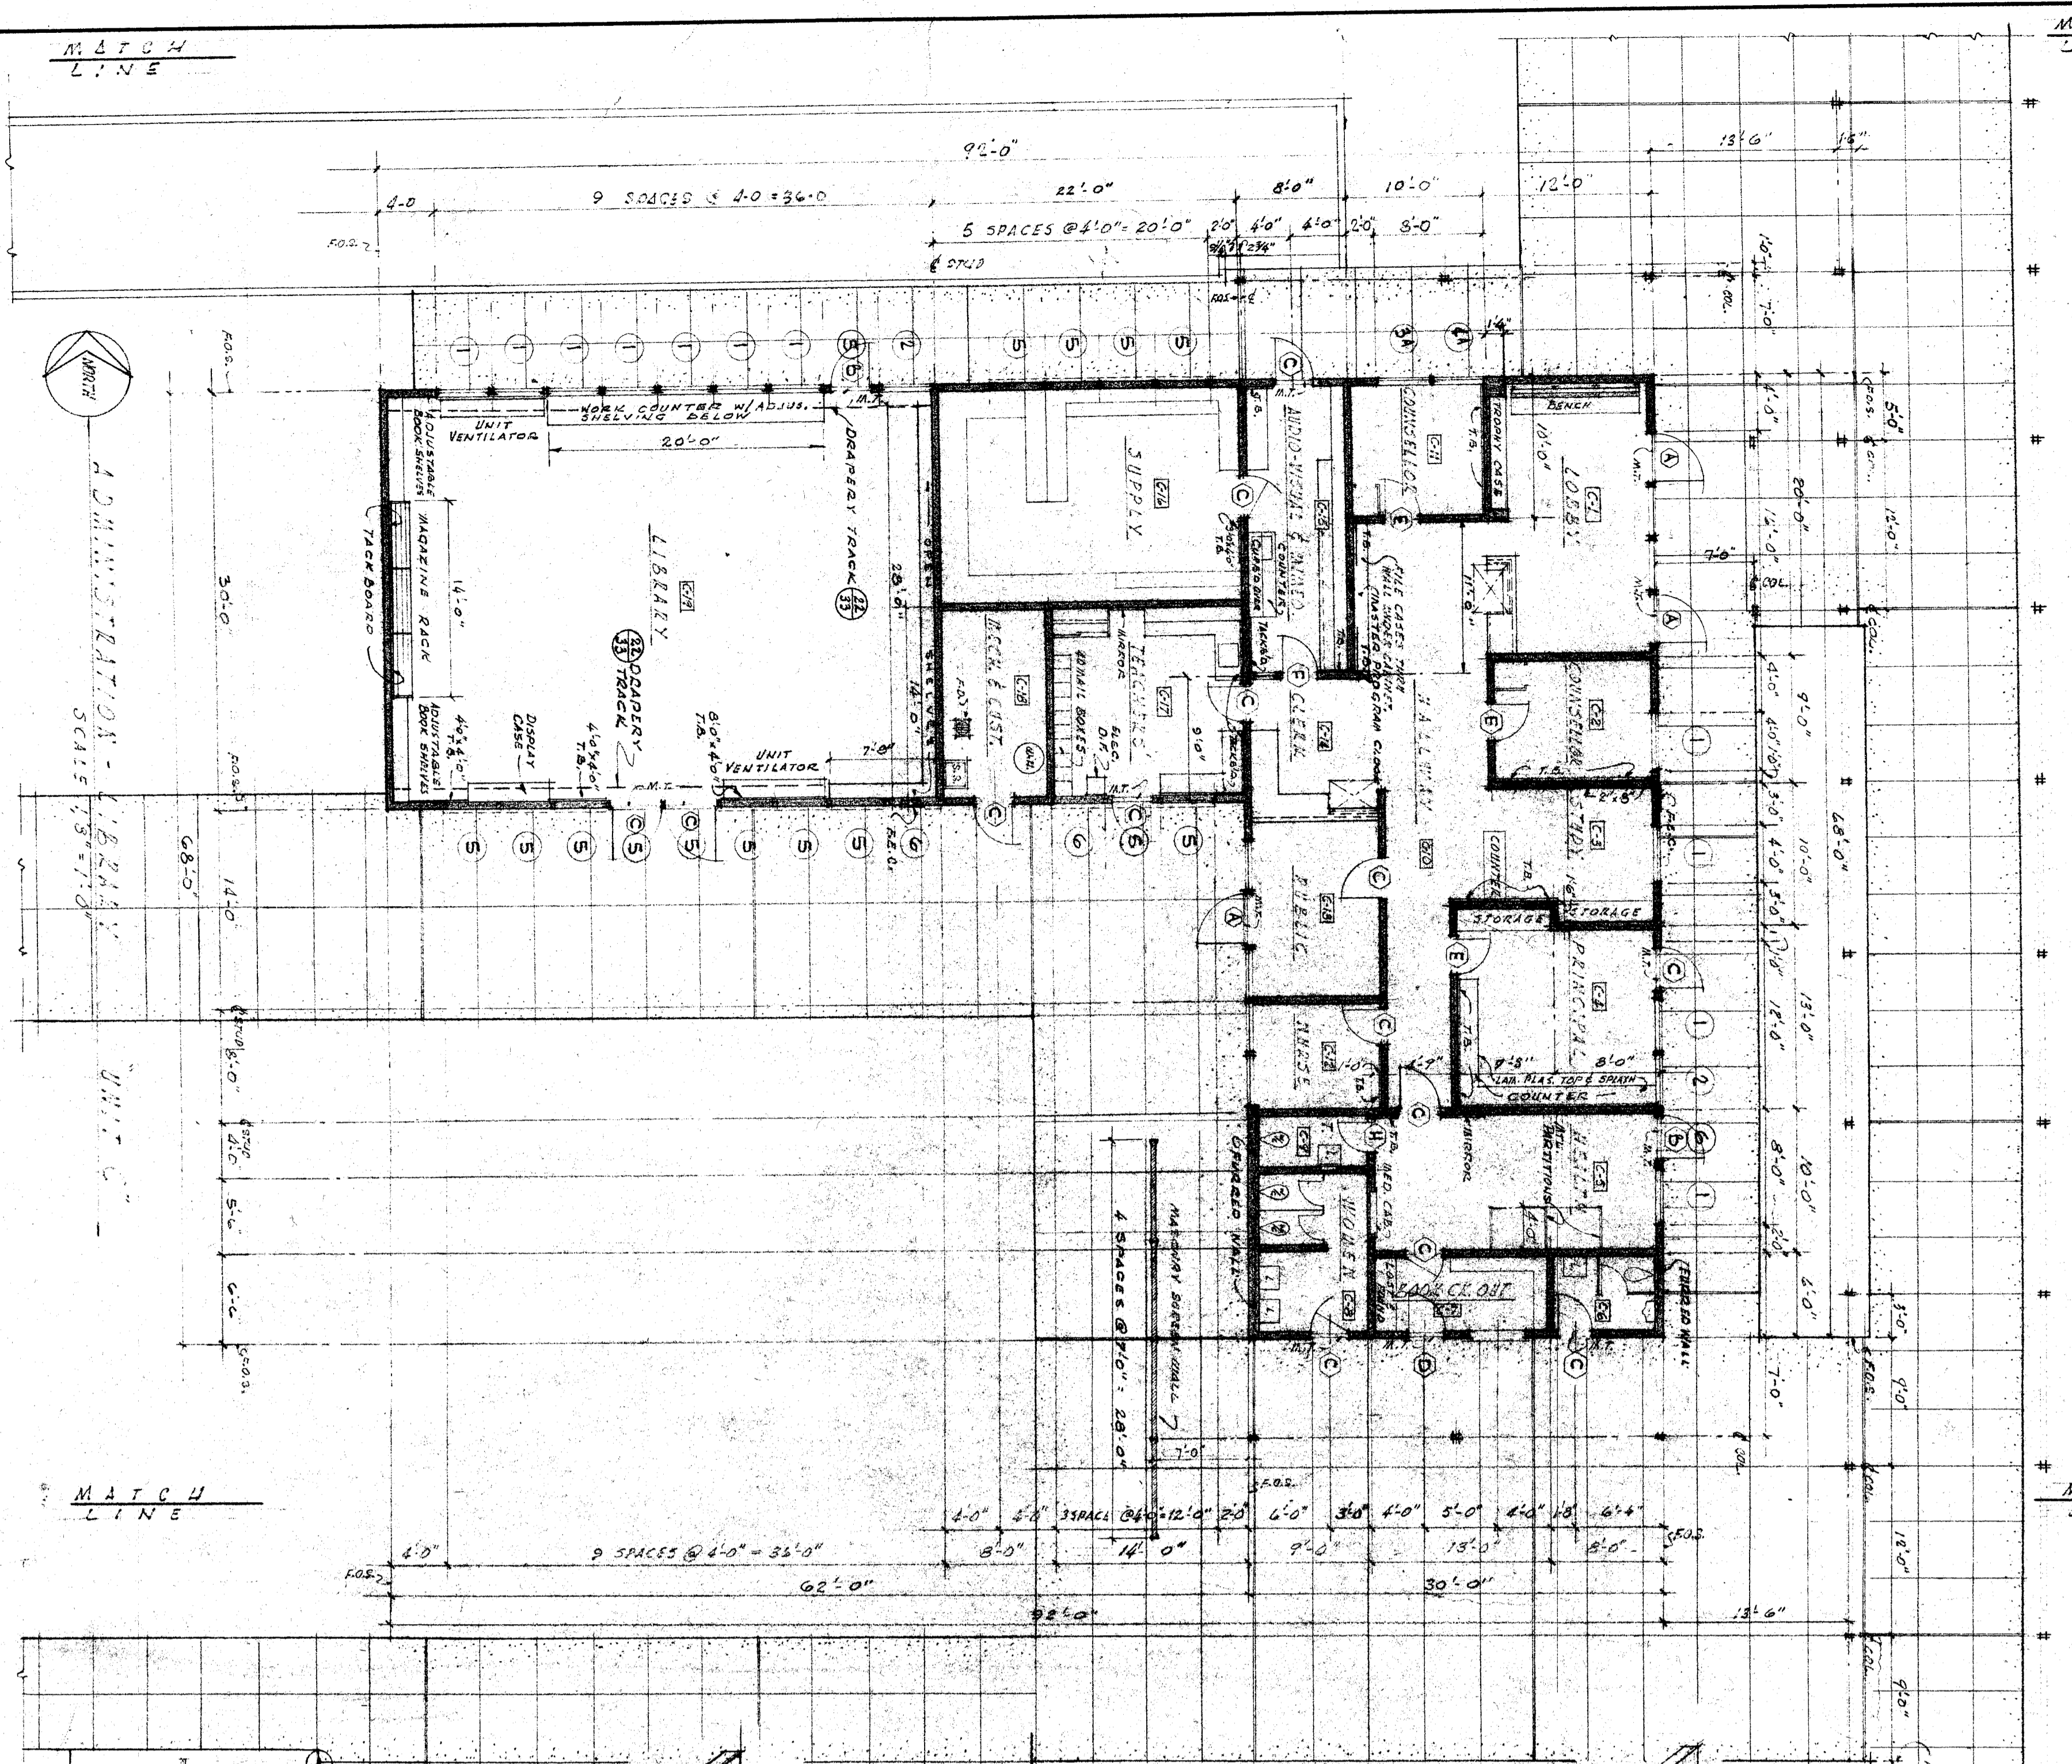

- LEGEND**
2 1/2\"/>
 - 1 ROOM NUMBER
 - 2 DOOR NUMBER OR SYMBOL
 - 3 WINDOW NUMBER OR SYMBOL
 - 4 NOT IN CONTRACT
 - 5 F.O.S. METAL STUDS
 - 6 M.T. METAL THRESHOLD
 - 7 C.B. CHALKBOARD
 - 8 T.B. TACK BOARD
 - 9 FINE EXTINGUISHER CABINET

ARCHITECTS
WRIGHT METCALF & PARSONS
 411 N. 1st St.
 FAIRVIEW 43413
 A. L. I. P. O. BOX 3344
 DATE: OCT 28 1939

DRAWN BY: WCH: BLDG
 CHECKED BY: WCH: BLDG
 DATE: OCT 28 1939

FLOOR PLAN & EXTERIOR ELEVATIONS UNIT C-10
 NEW JUNIOR HIGH SCHOOL
 WOOD LAKE & REAL ROAD
 BAKERSFIELD CITY SCHOOL DISTRICT
 BAKERSFIELD CALIFORNIA

JOB NO. 404
 SHEET NO. 17