




43 HEAD AT SLIDING DOOR

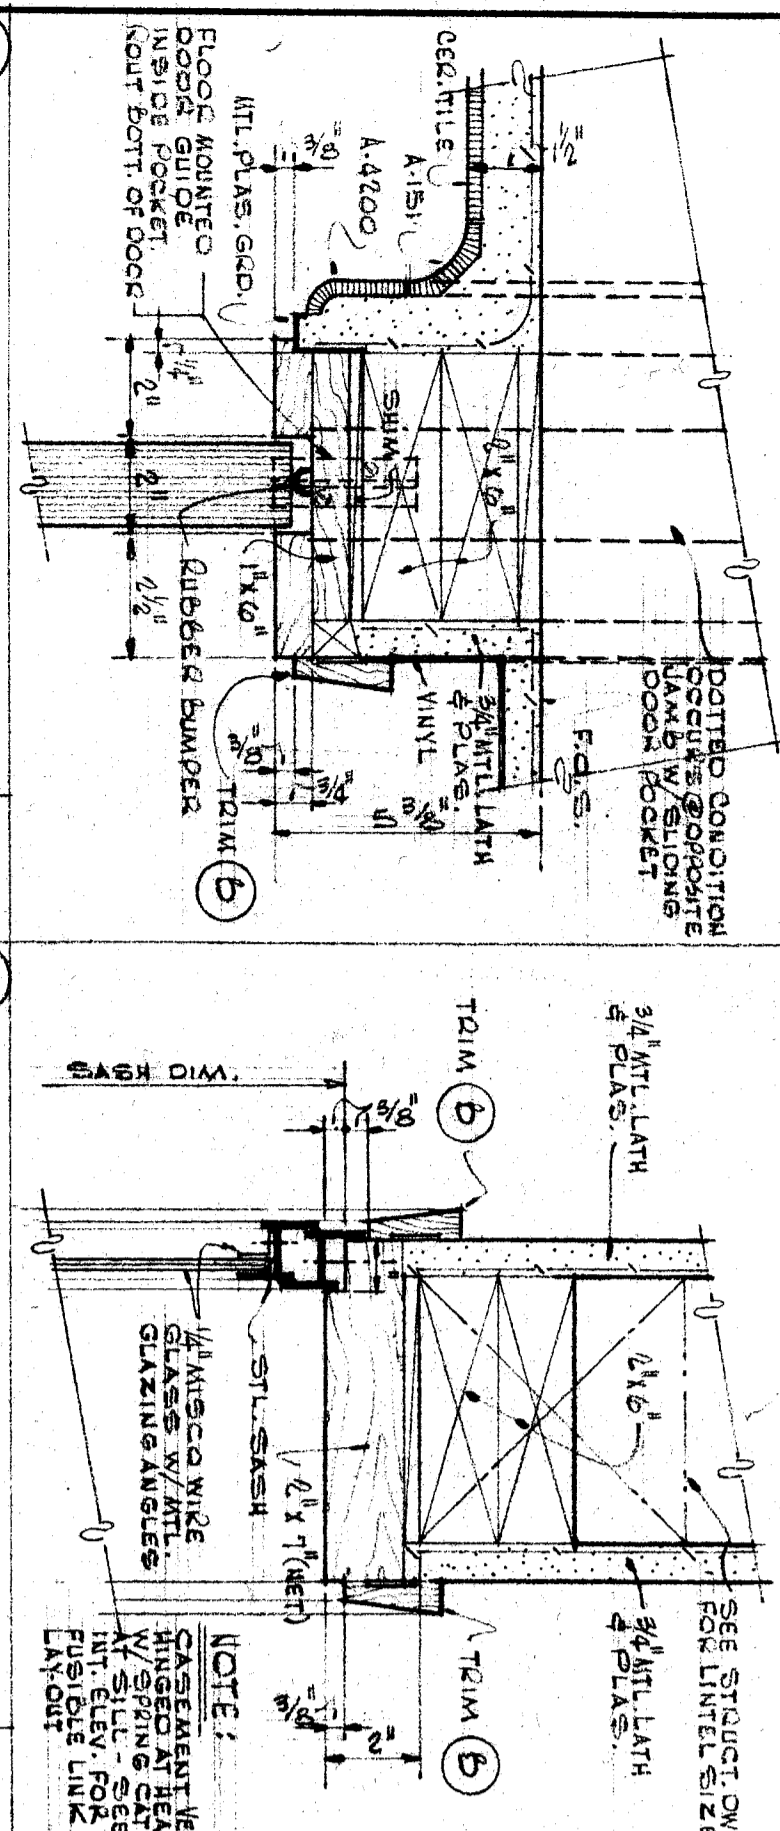


44 JAMB AT PASS-THRU

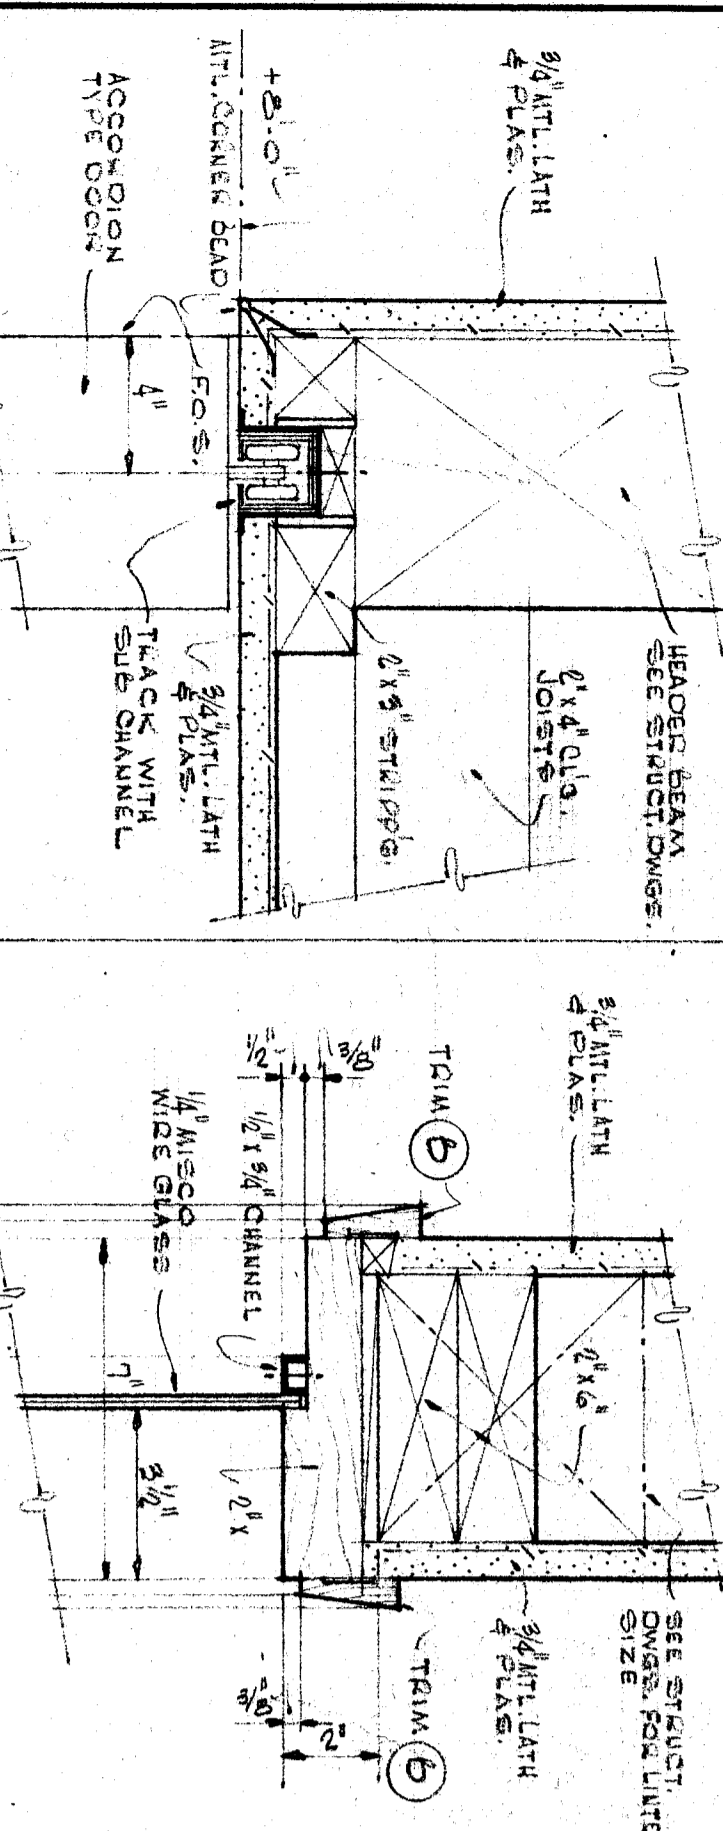


45 ALUM. ENTRANCE - EAST ELEVATION - UNIT C

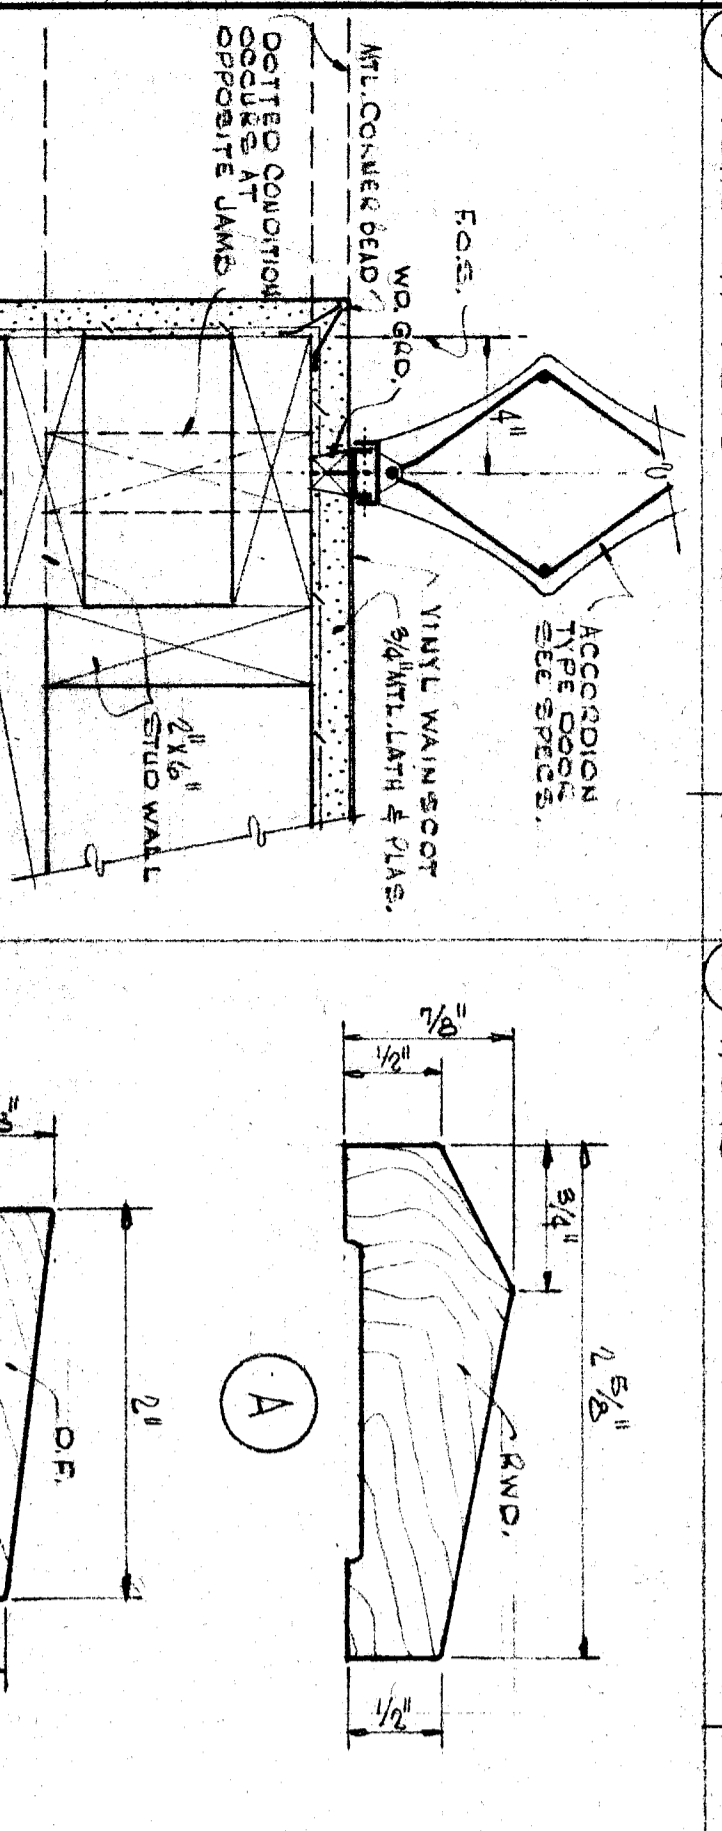


46 HEAD AT FOLDING DOOR

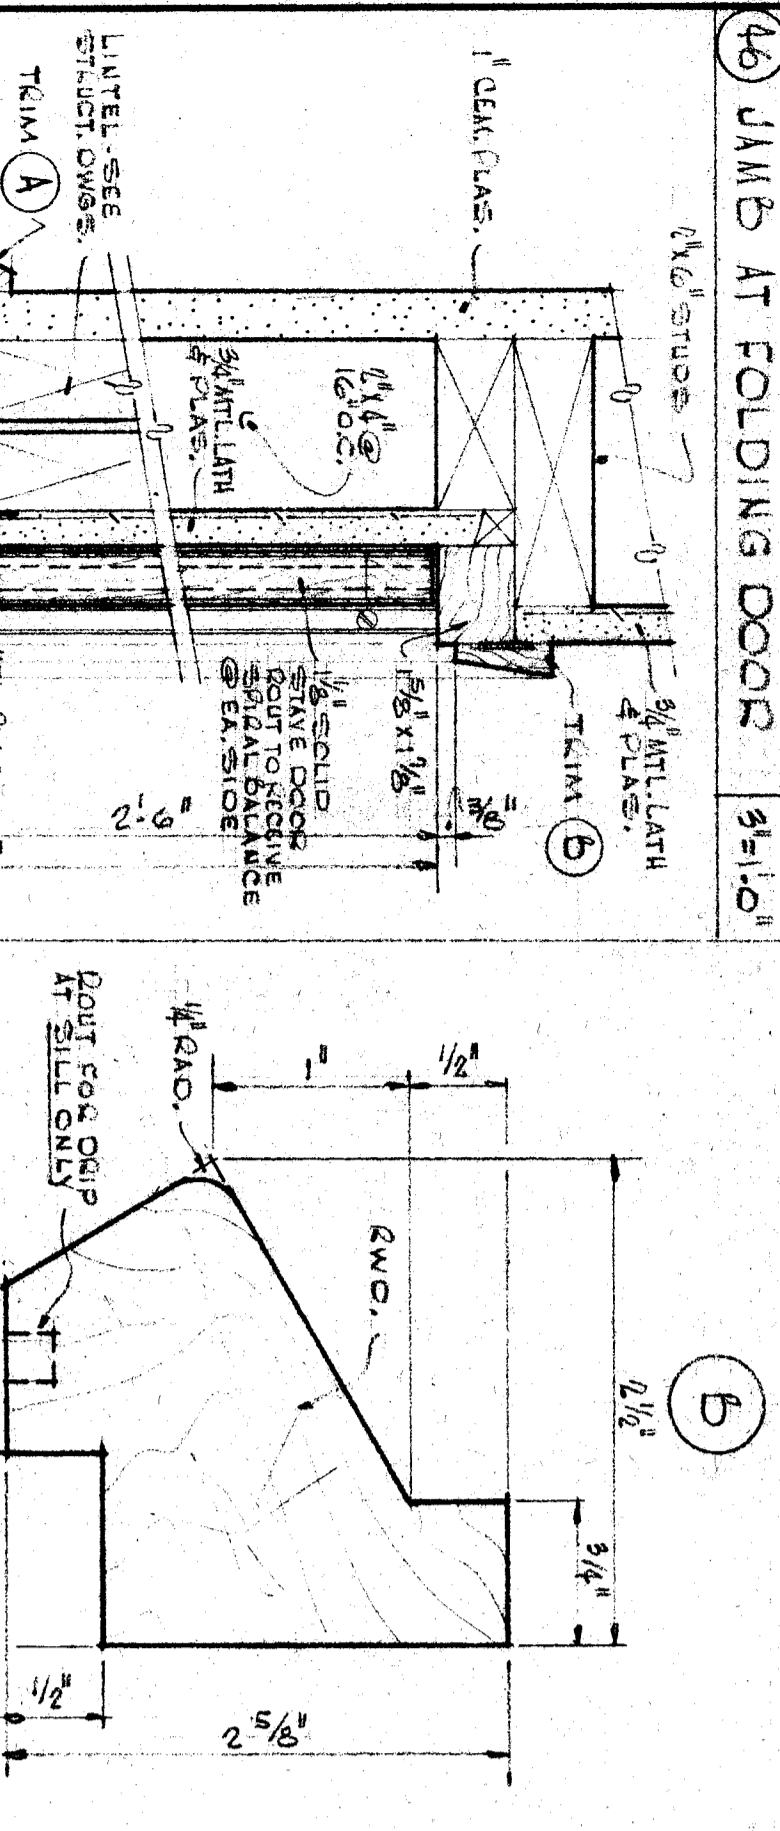


47 JAMB AT FOLDING DOOR

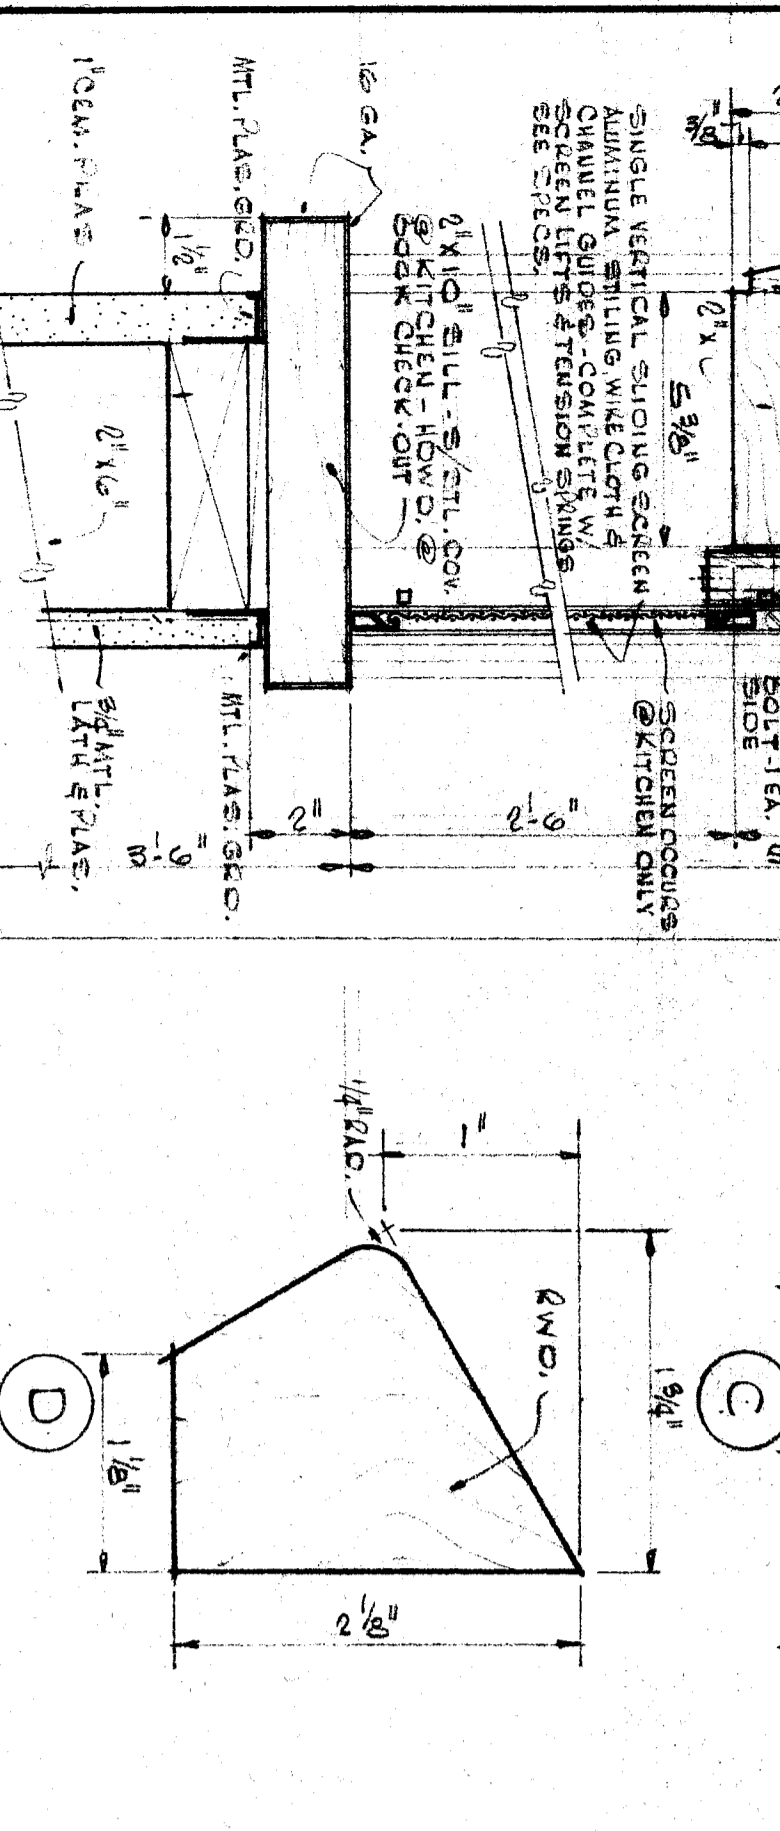


48 HEAD-SILL AT PASS-THRU

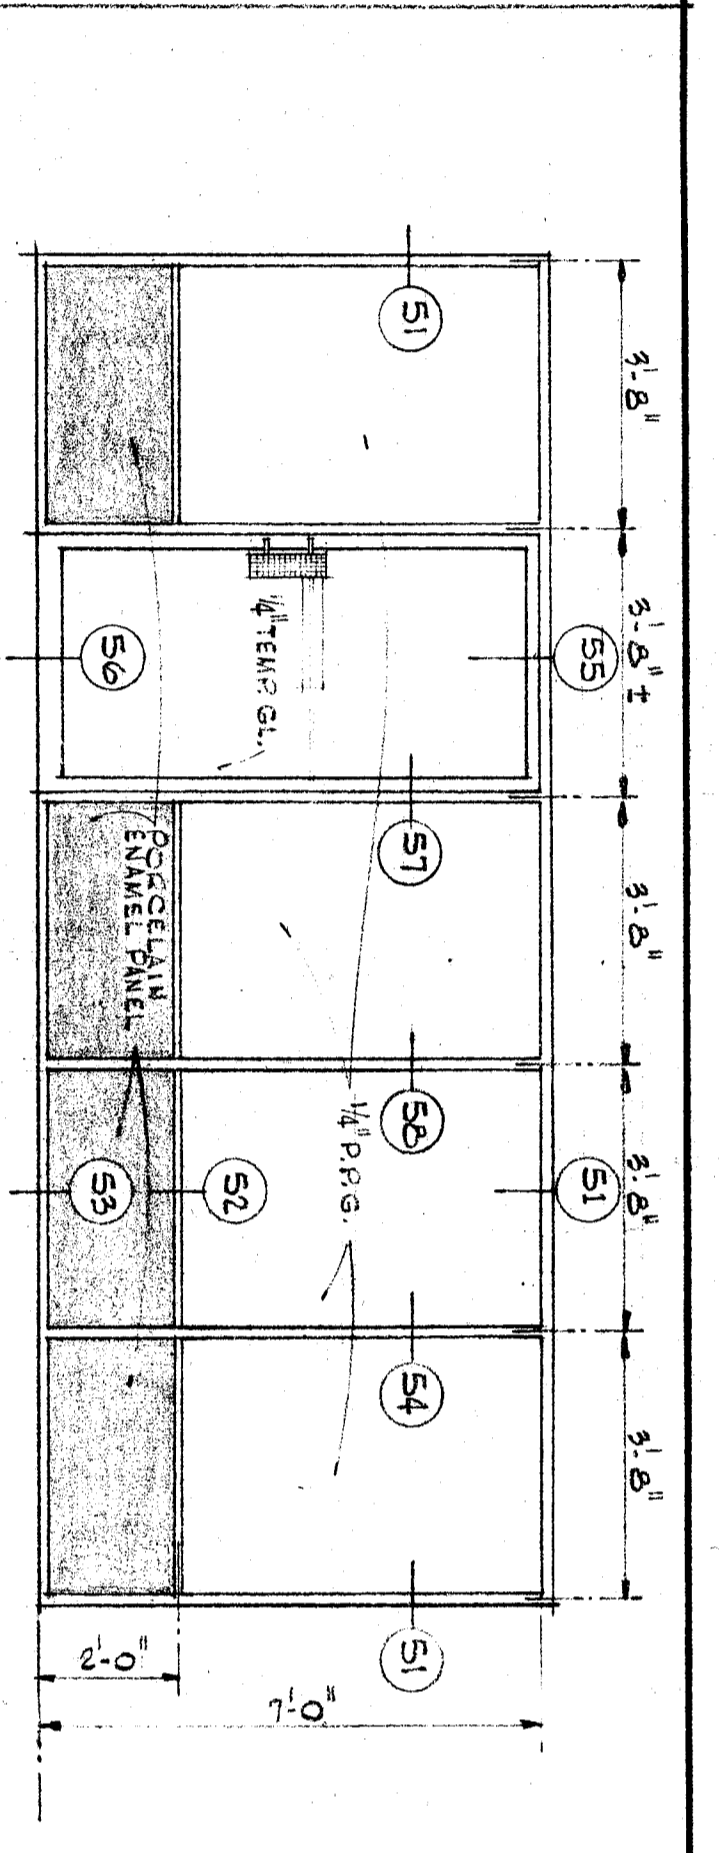


49 WEST ELEVATION - UNIT C

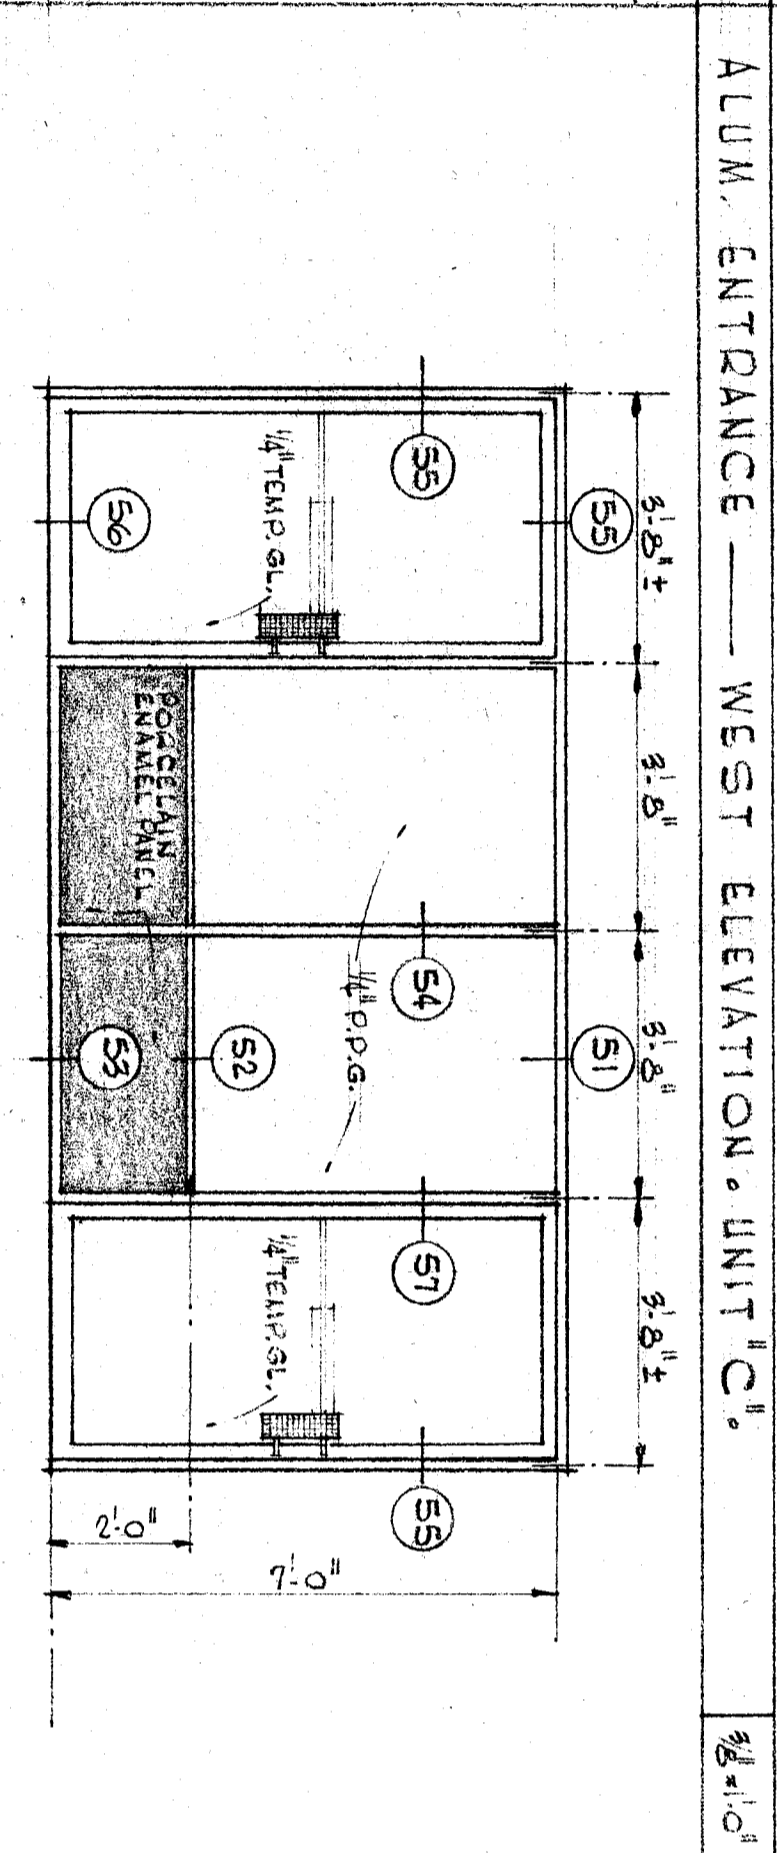


50 EAST ELEVATION - UNIT C

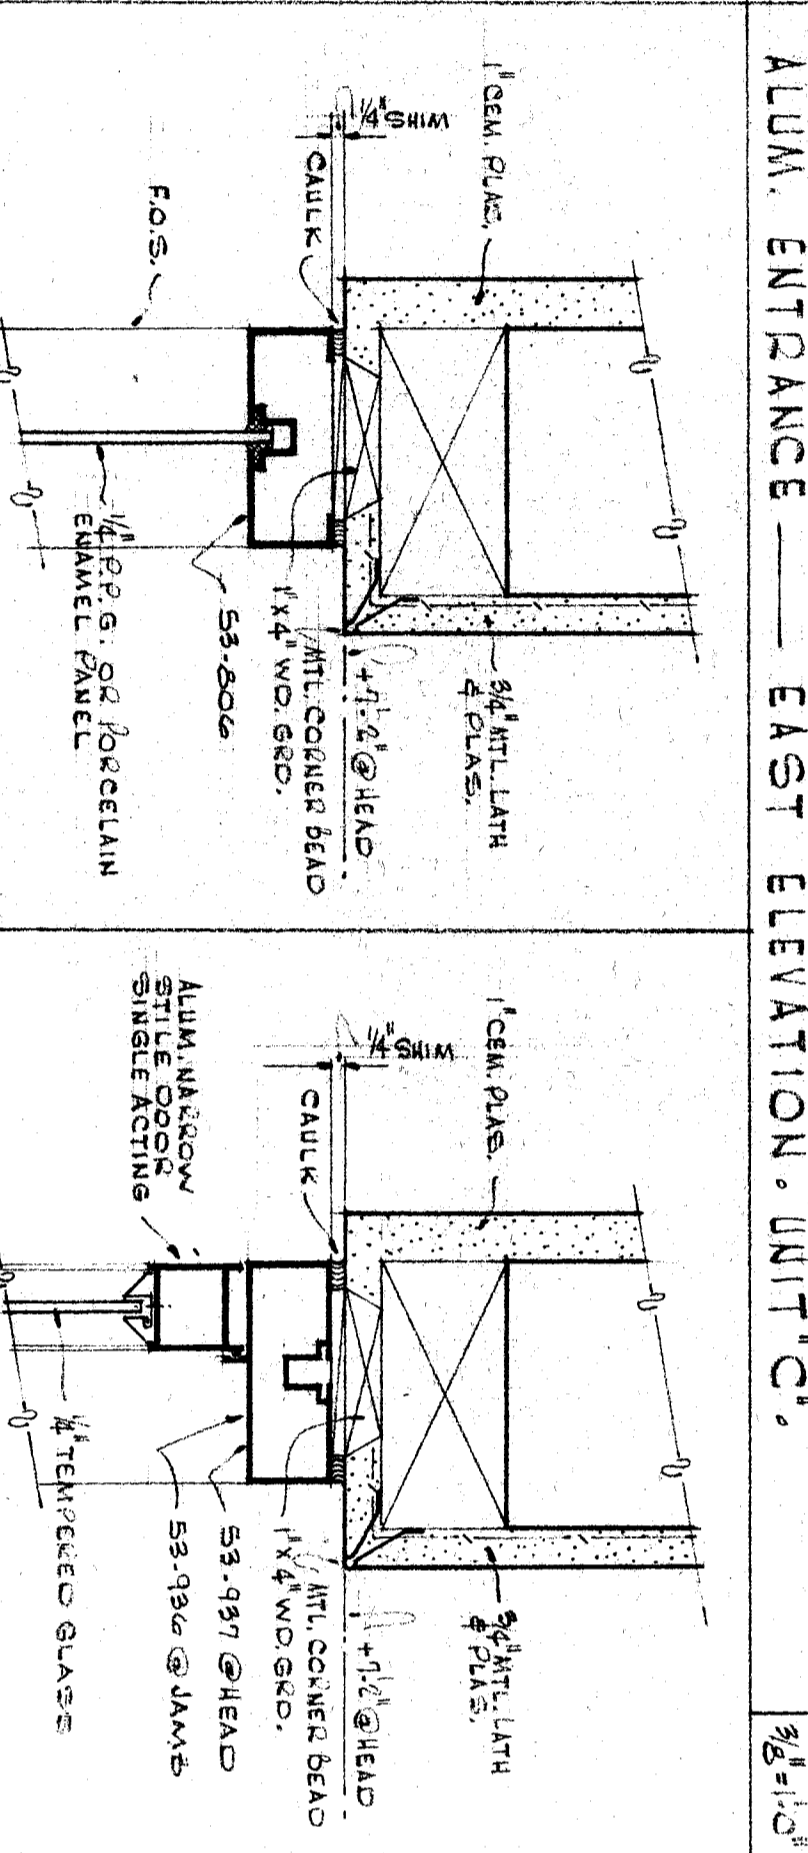


51 ALUM. ENTRANCE - WEST ELEVATION - UNIT C

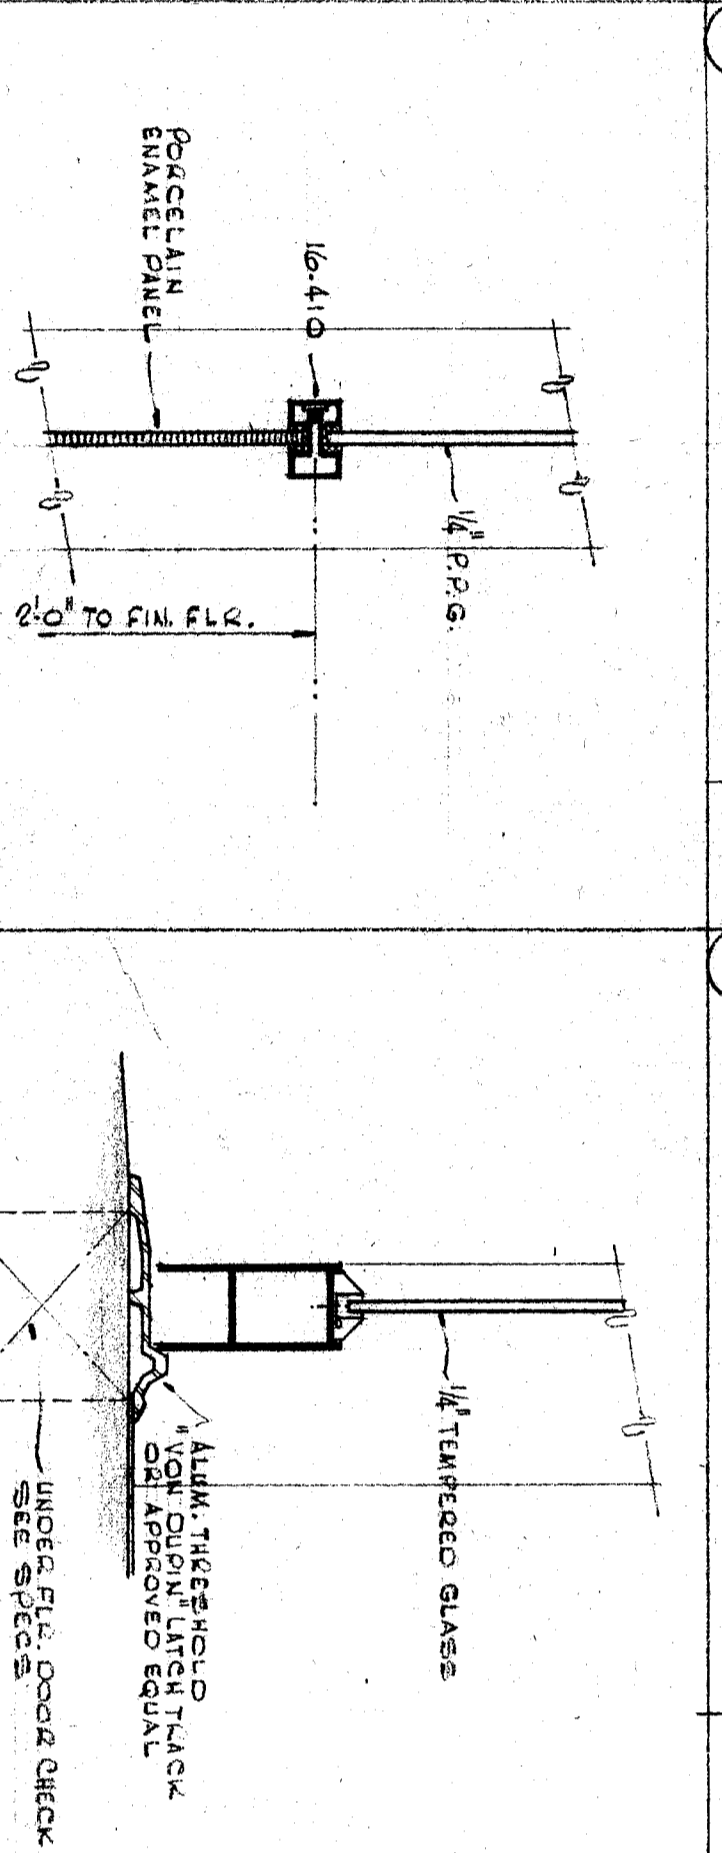


52 HEAD-JAMB

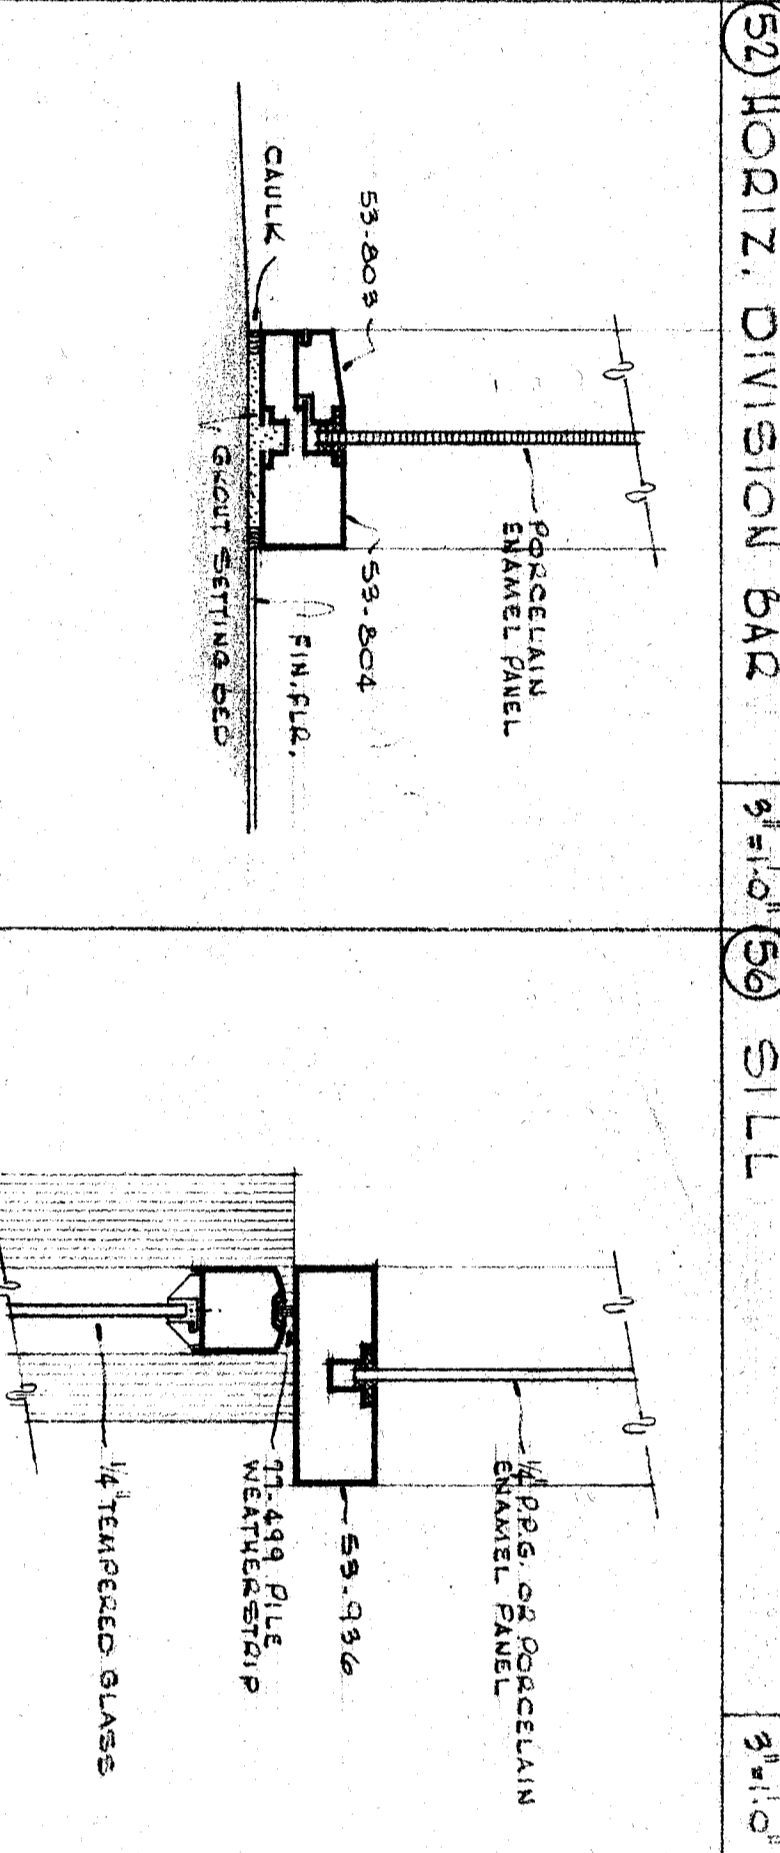


53 HEAD-JAMB

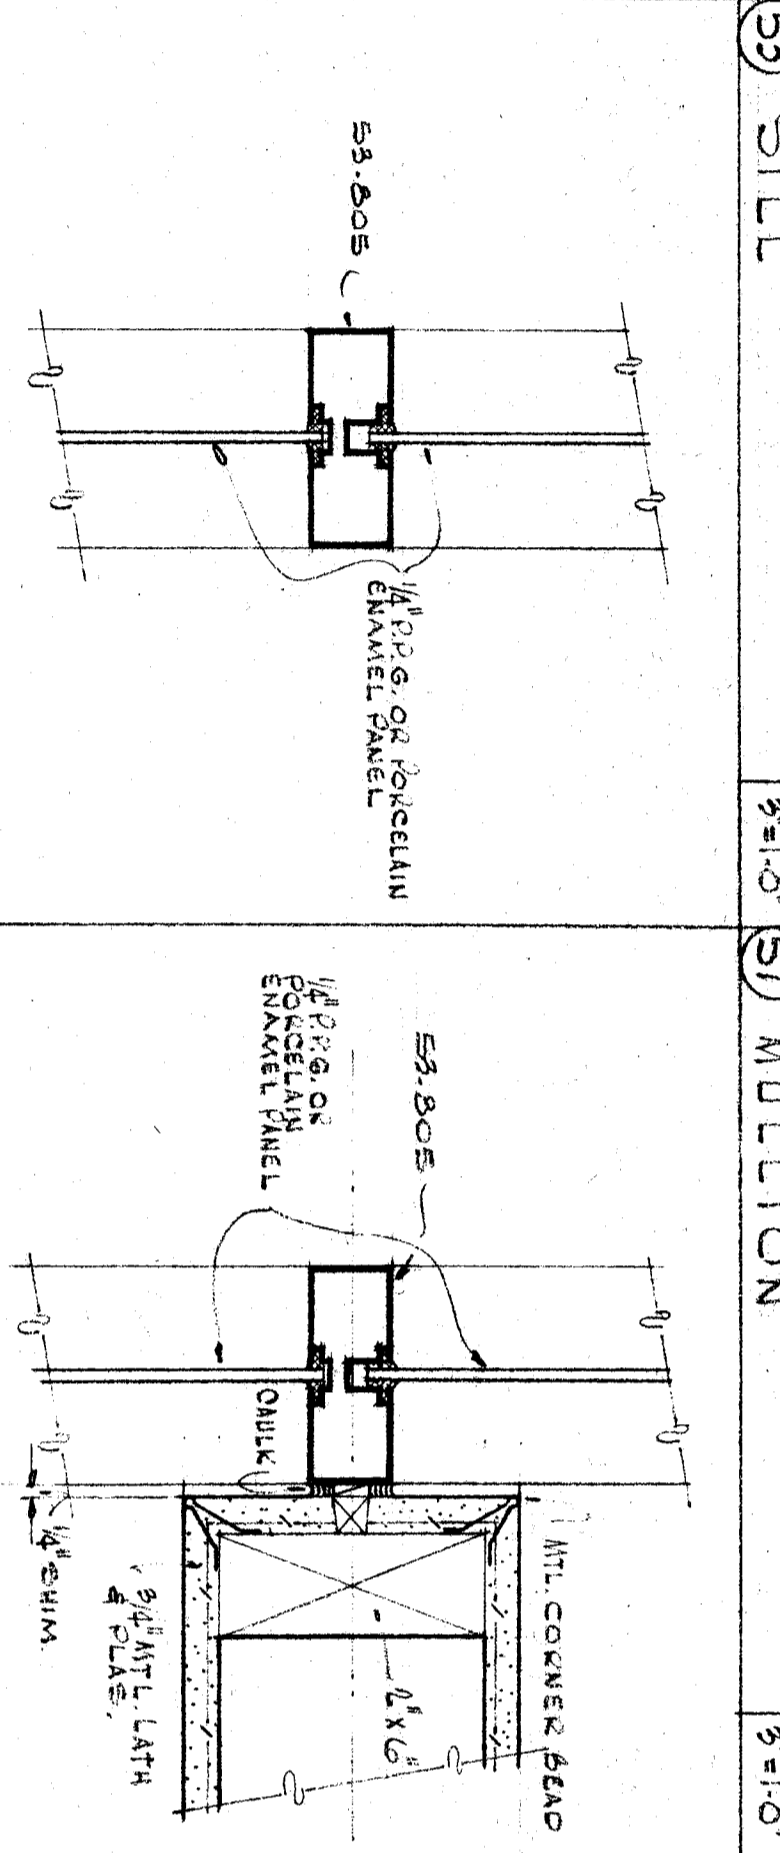


54 SILL

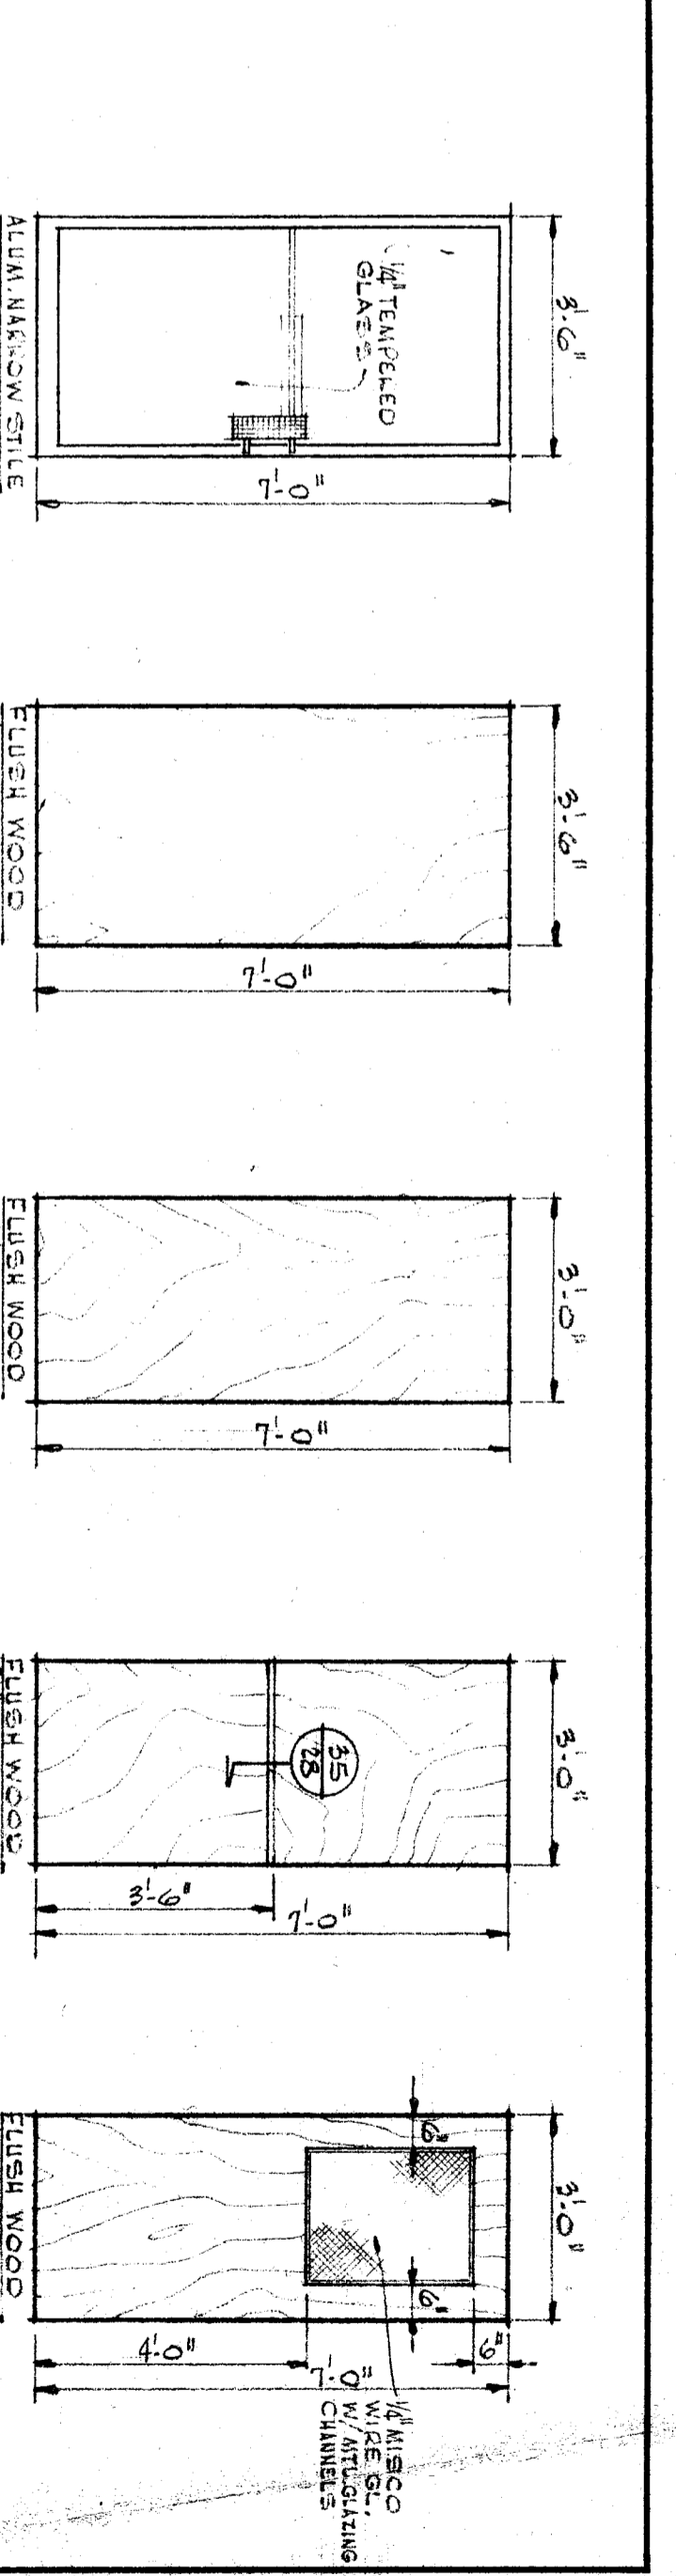


55 MULLION AT WALL

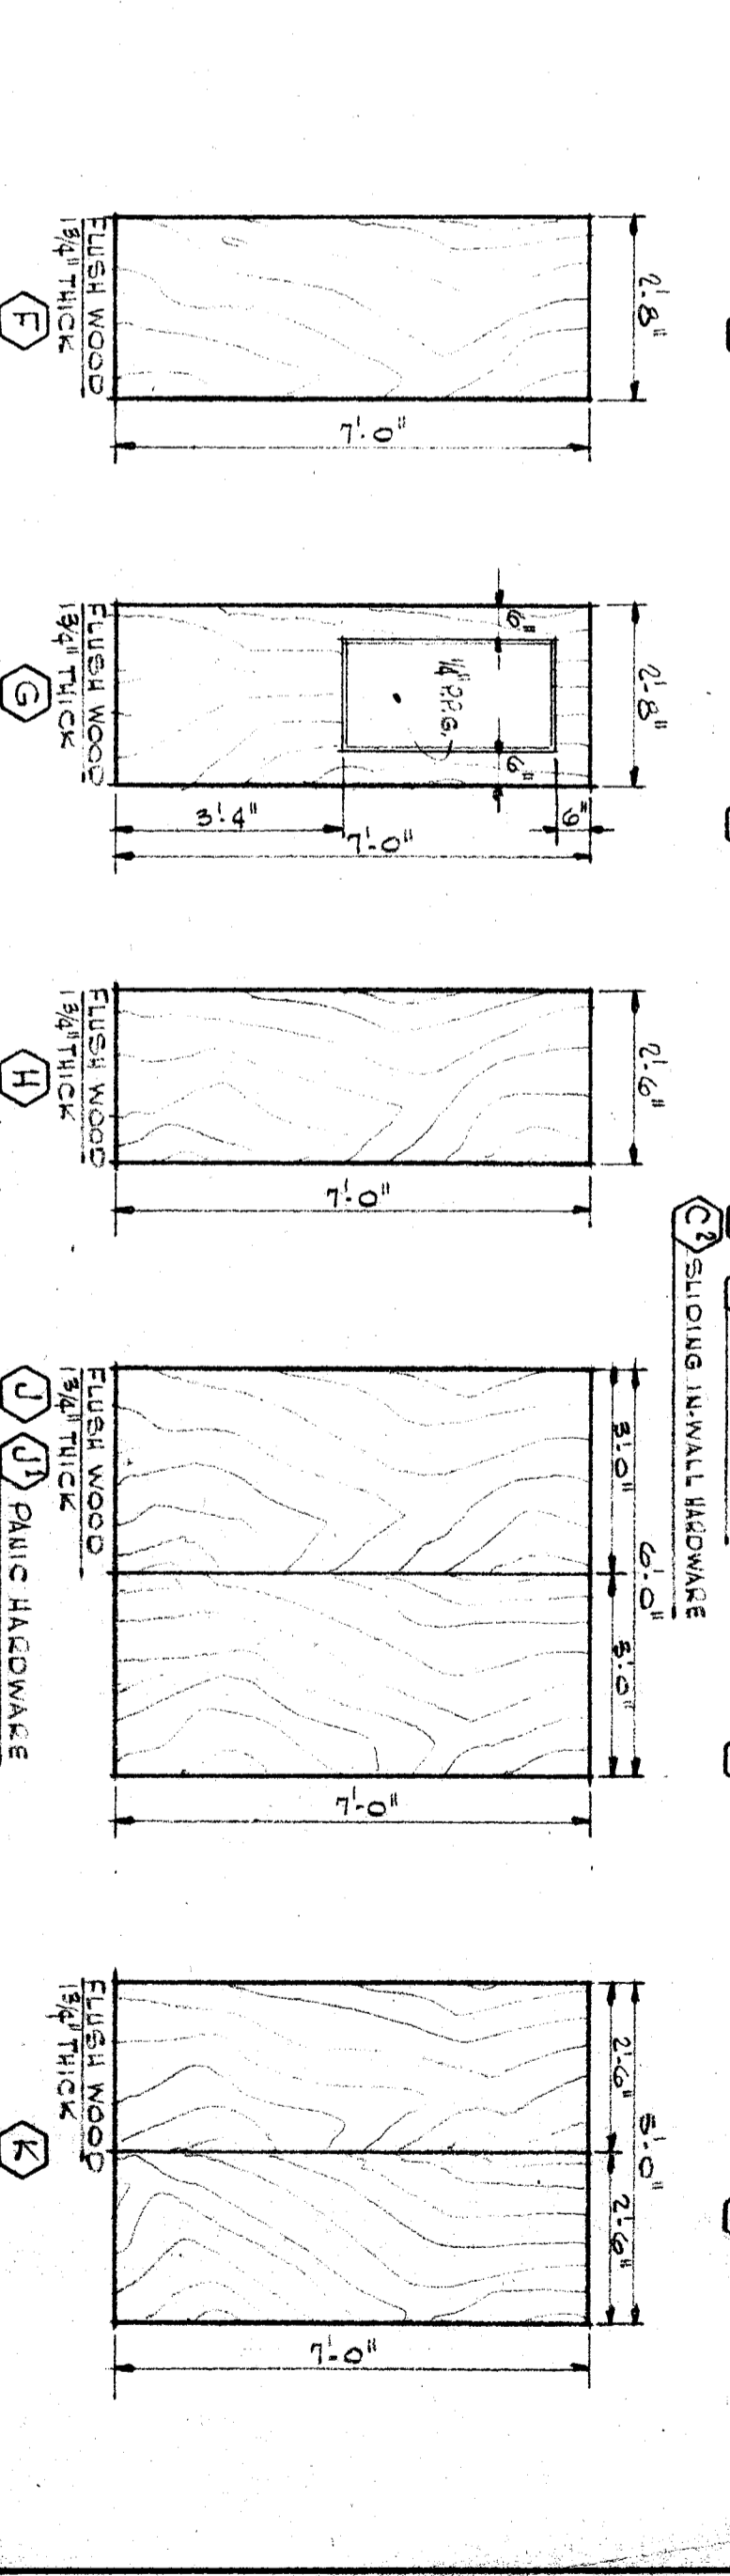


56 MULLION AT WALL

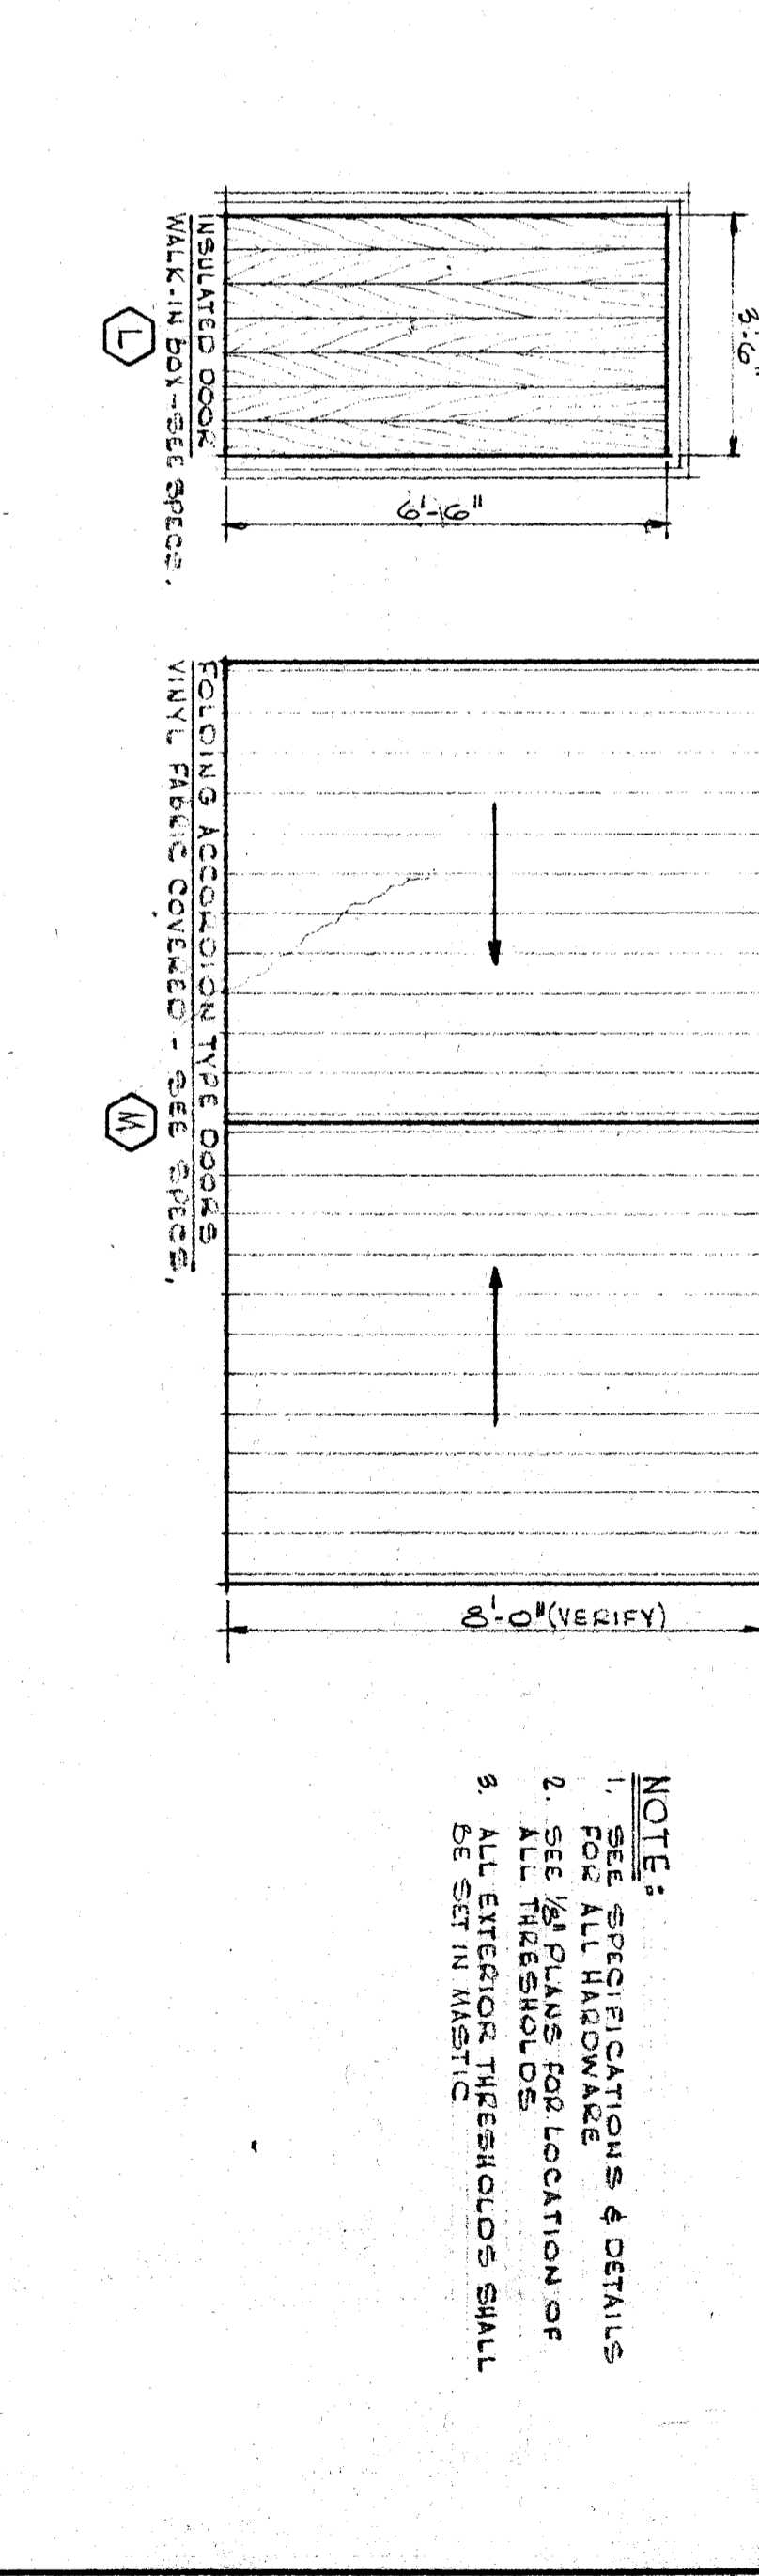


57 MULLION AT WALL

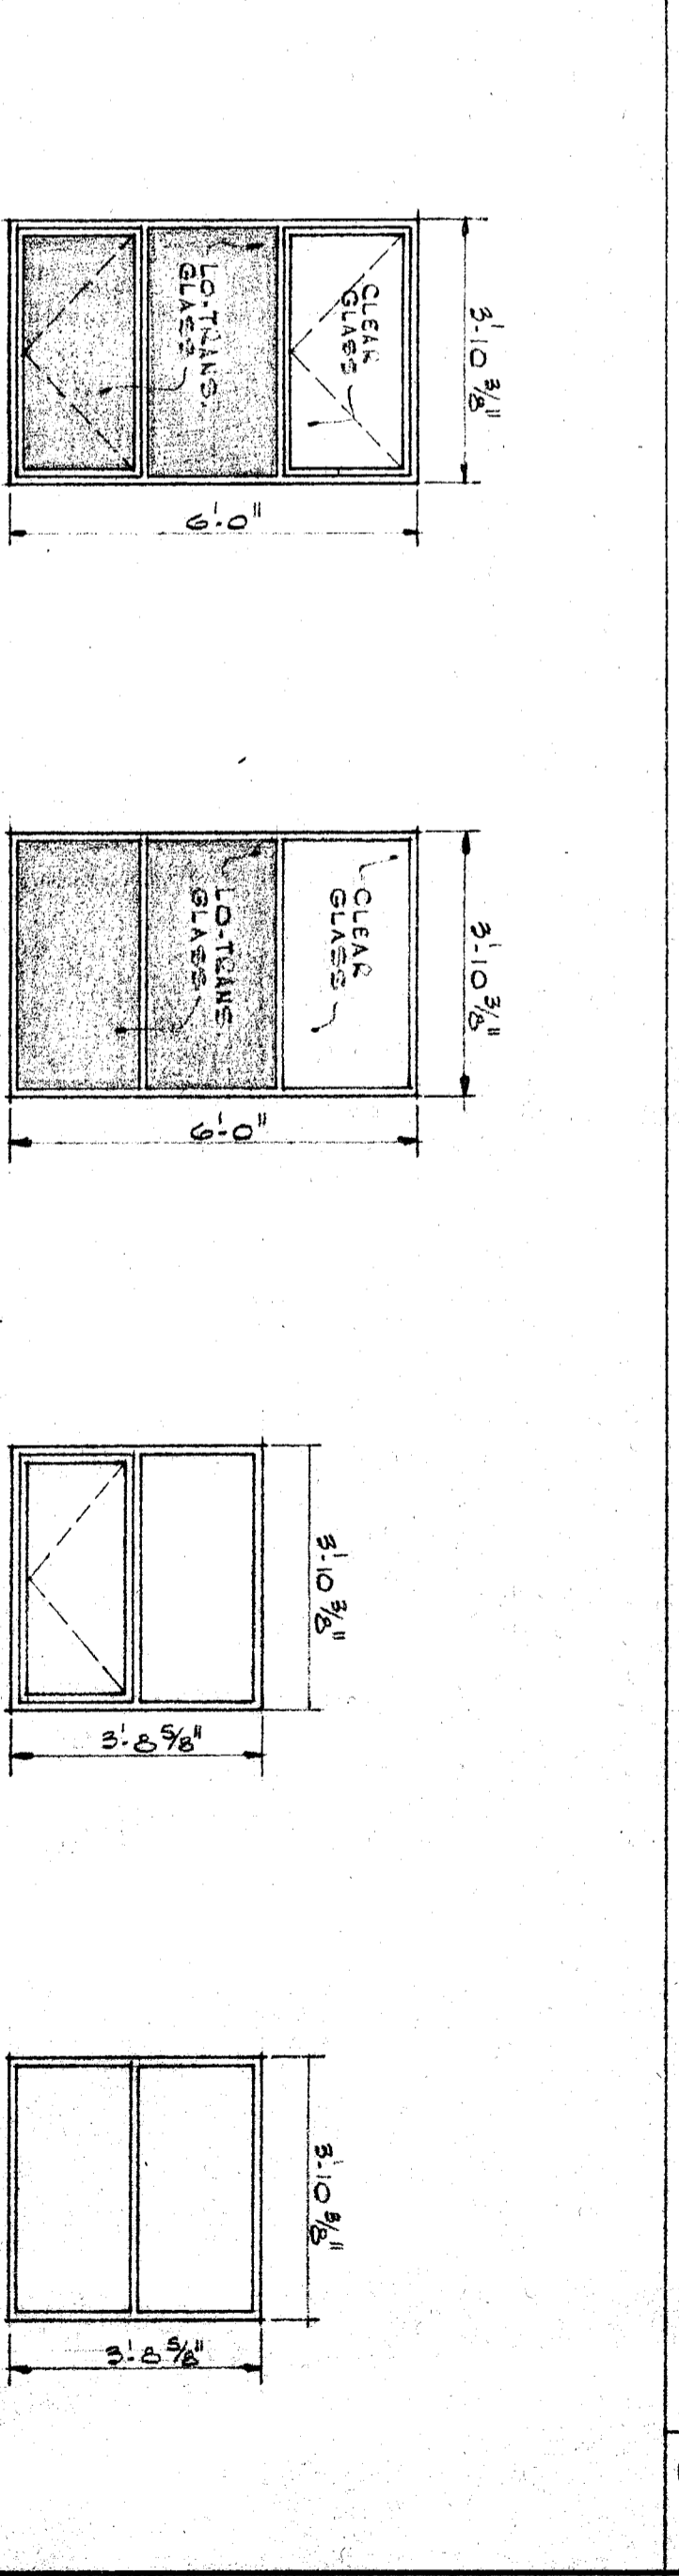


58 MULLION AT WALL

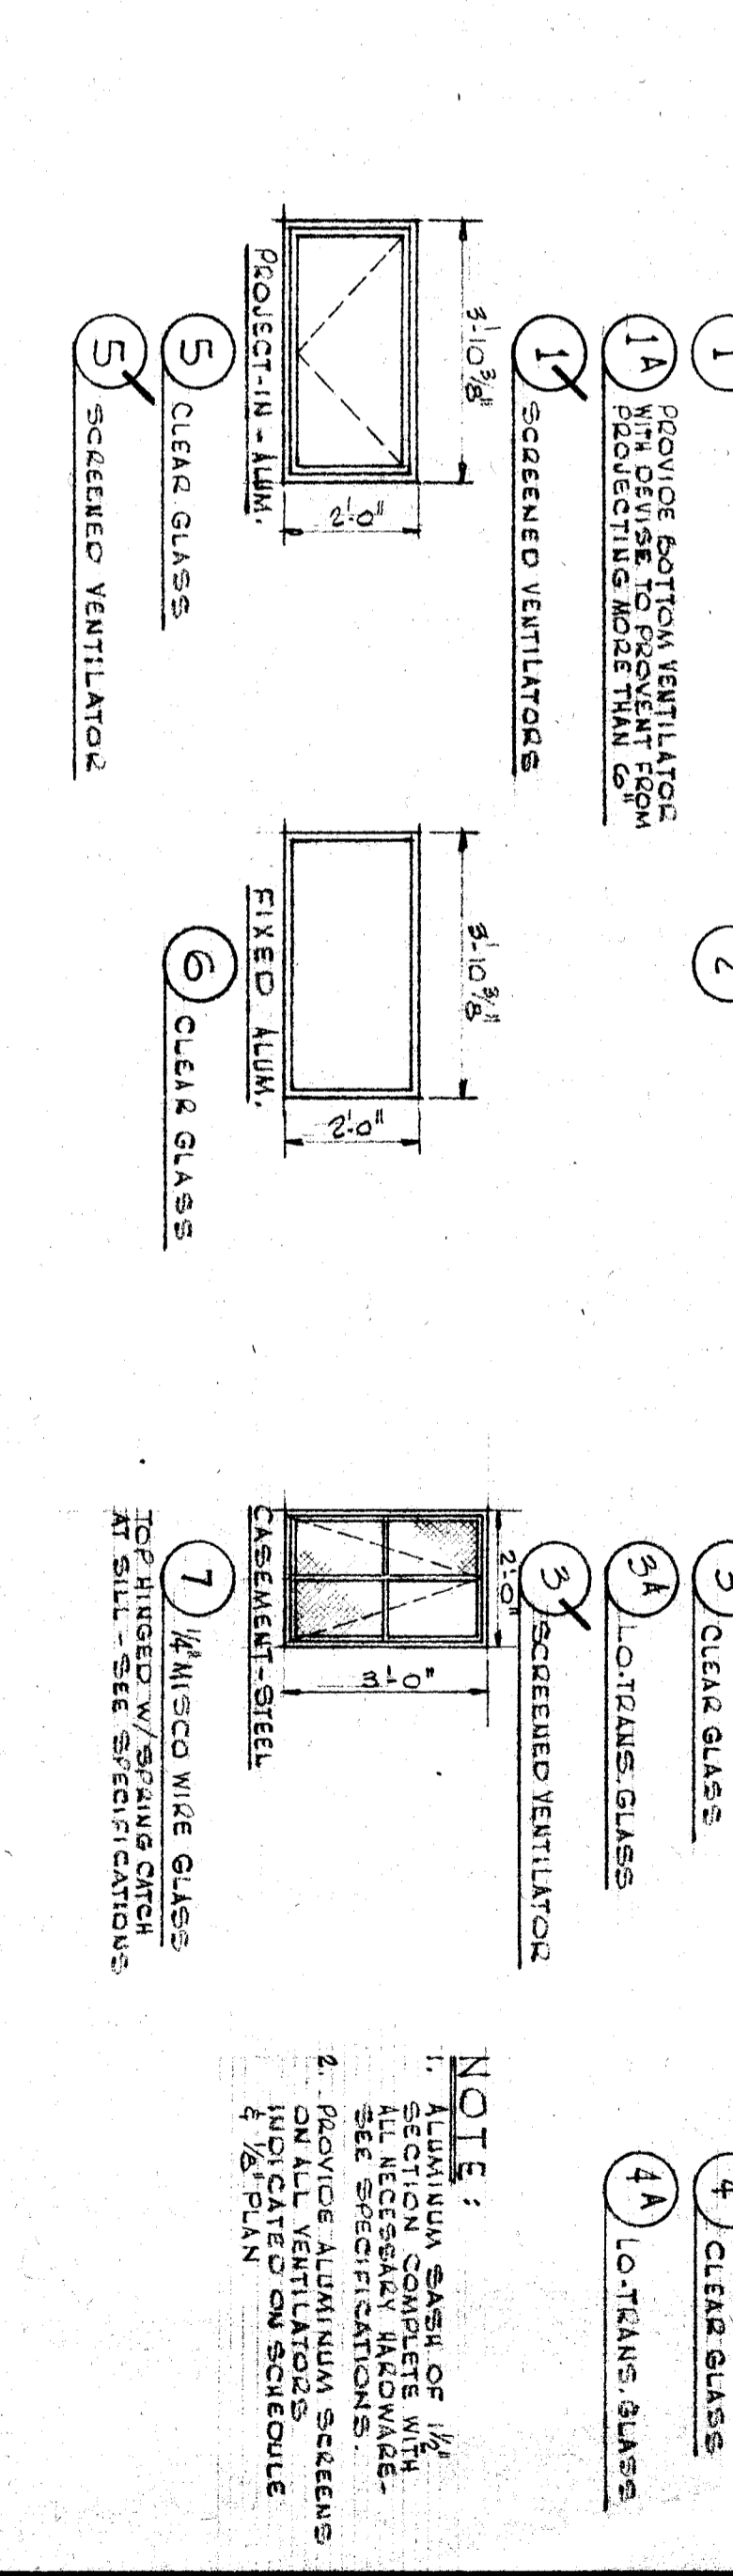


59 MULLION AT WALL

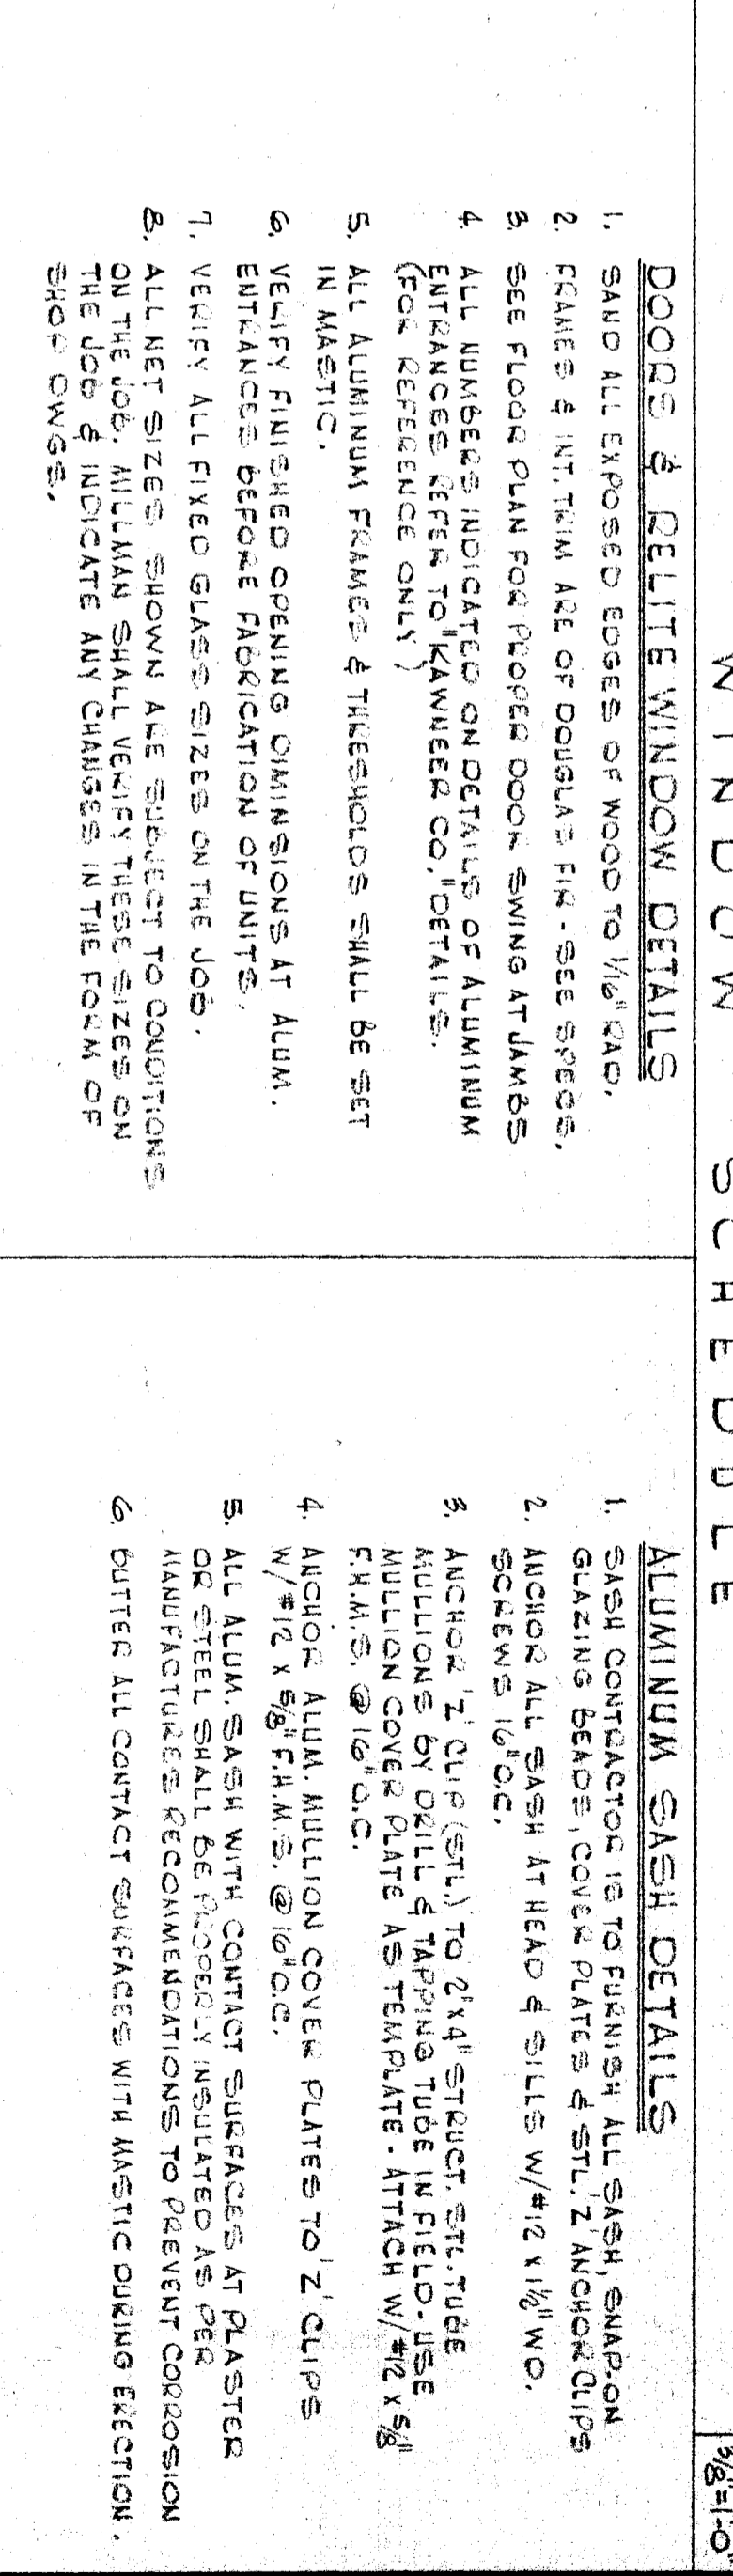


60 MULLION AT WALL

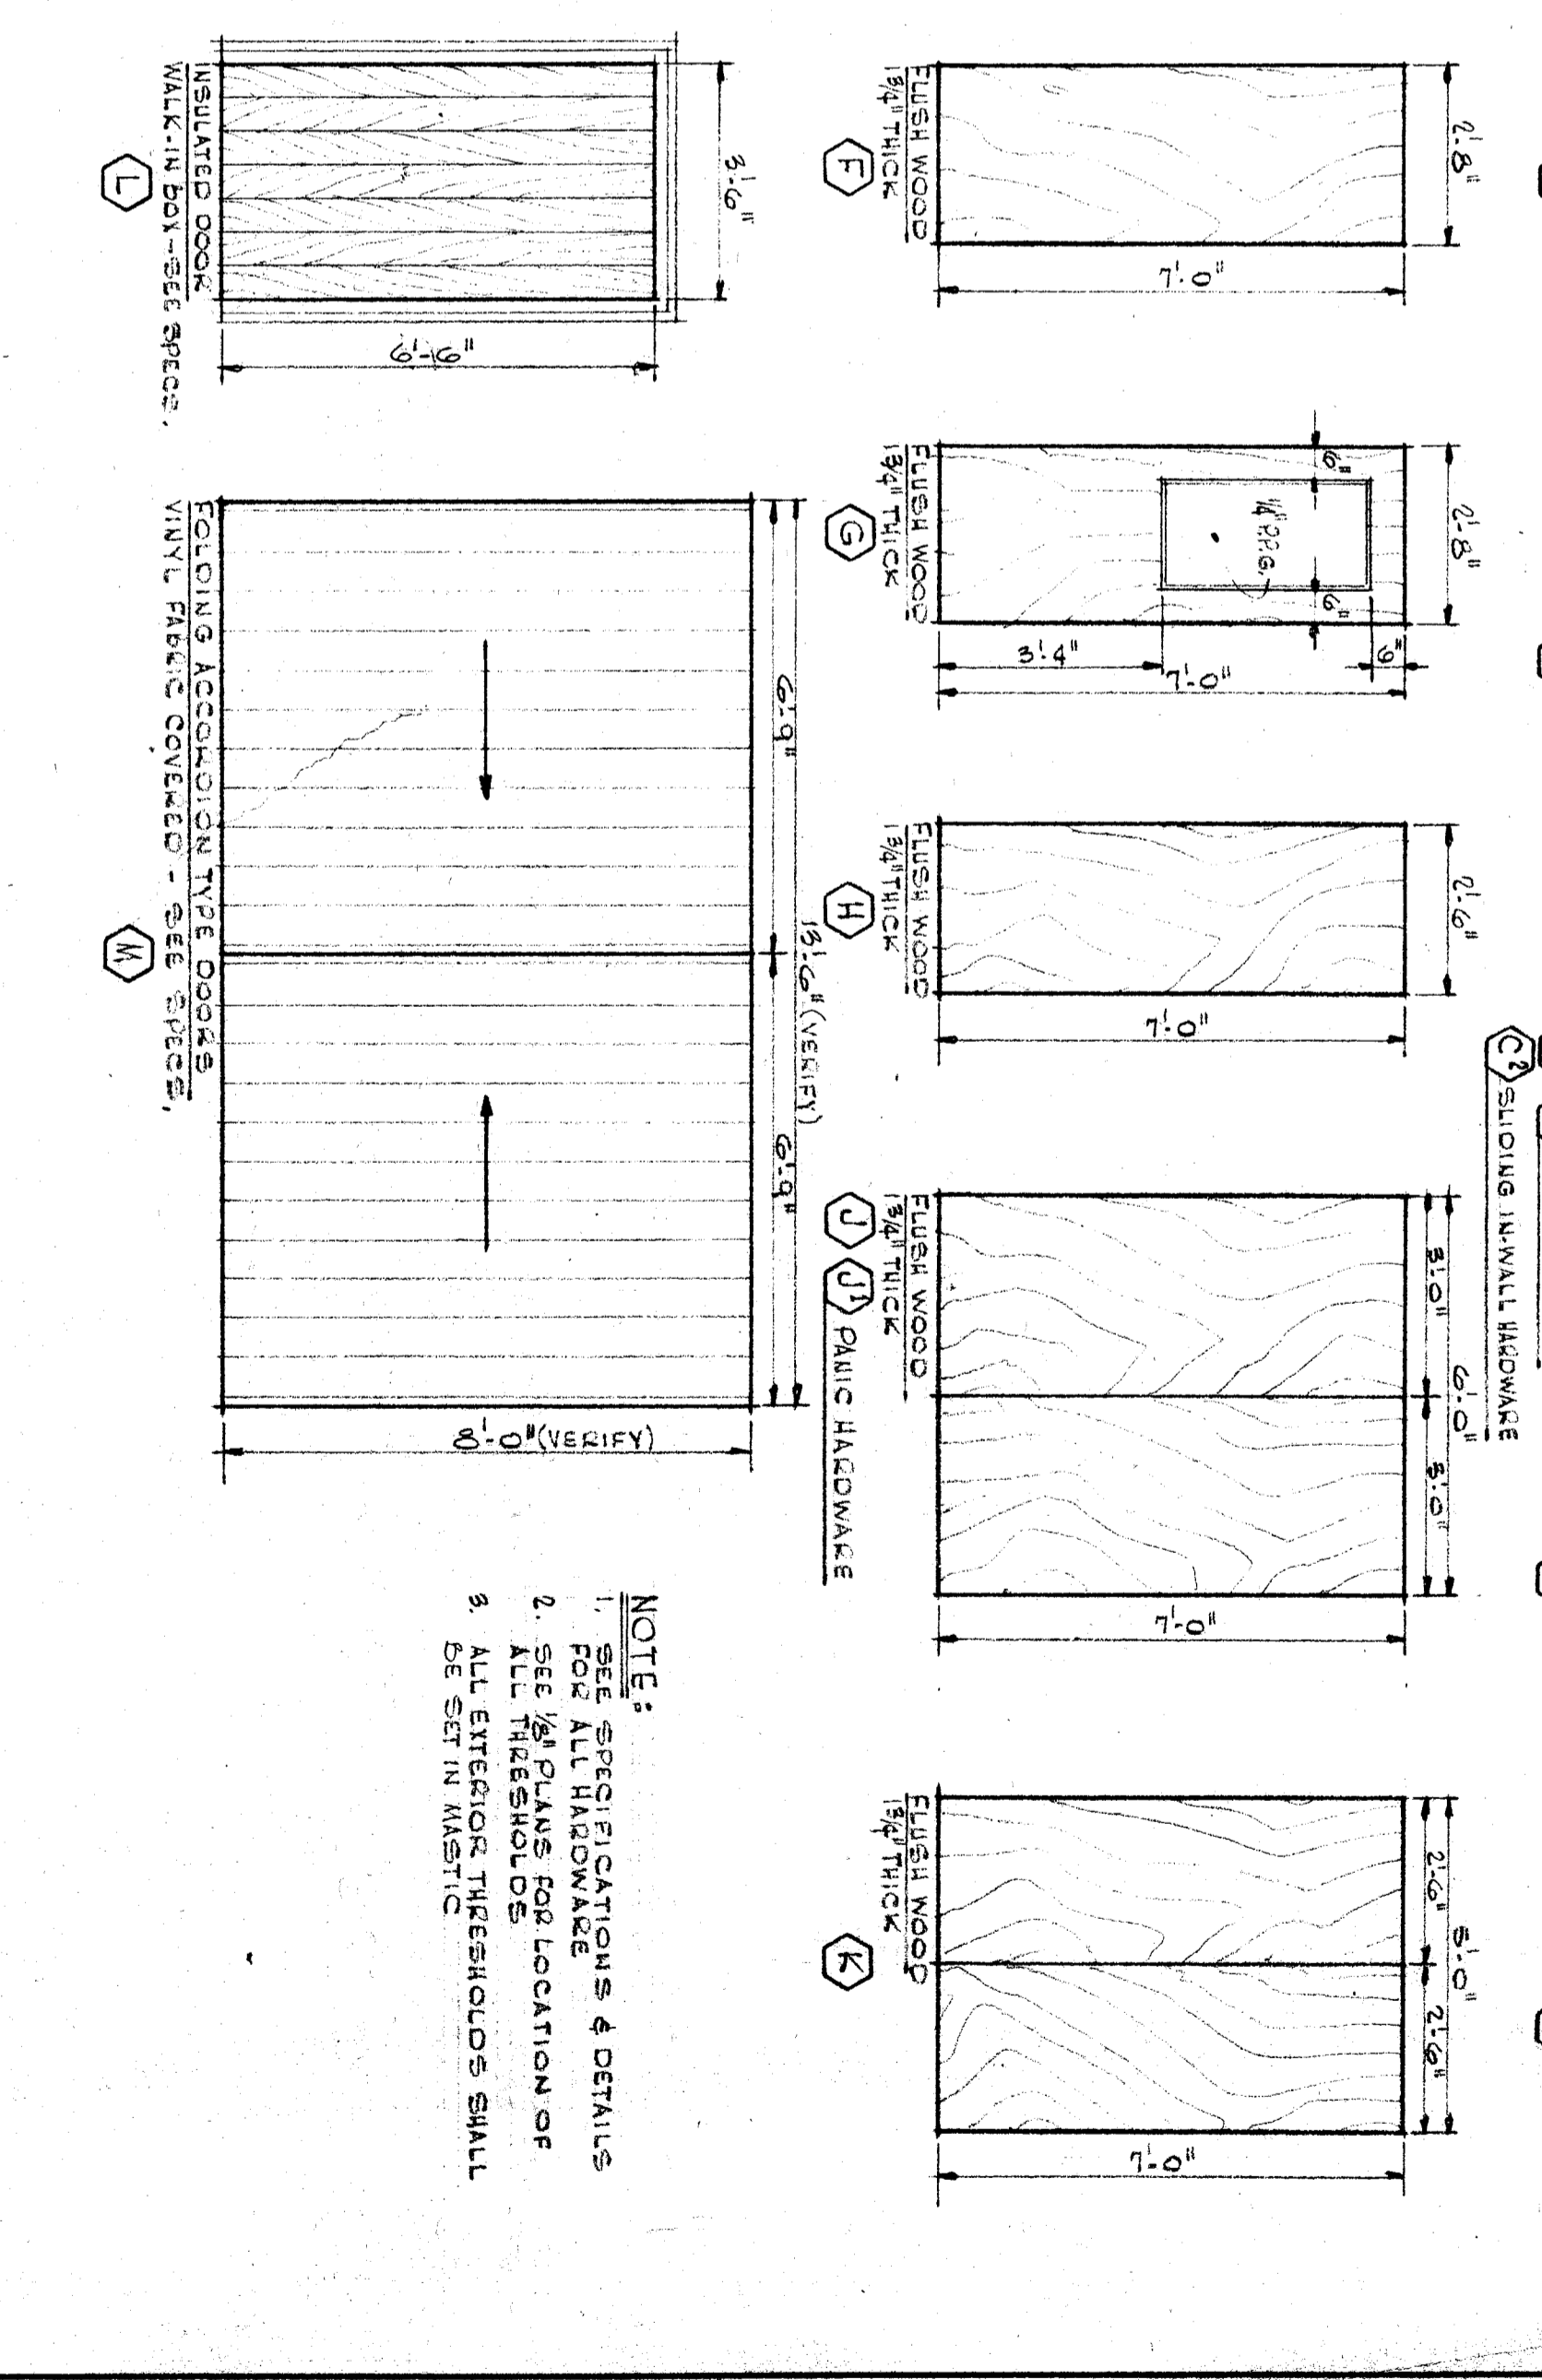

61 DOOR SCHEDULE

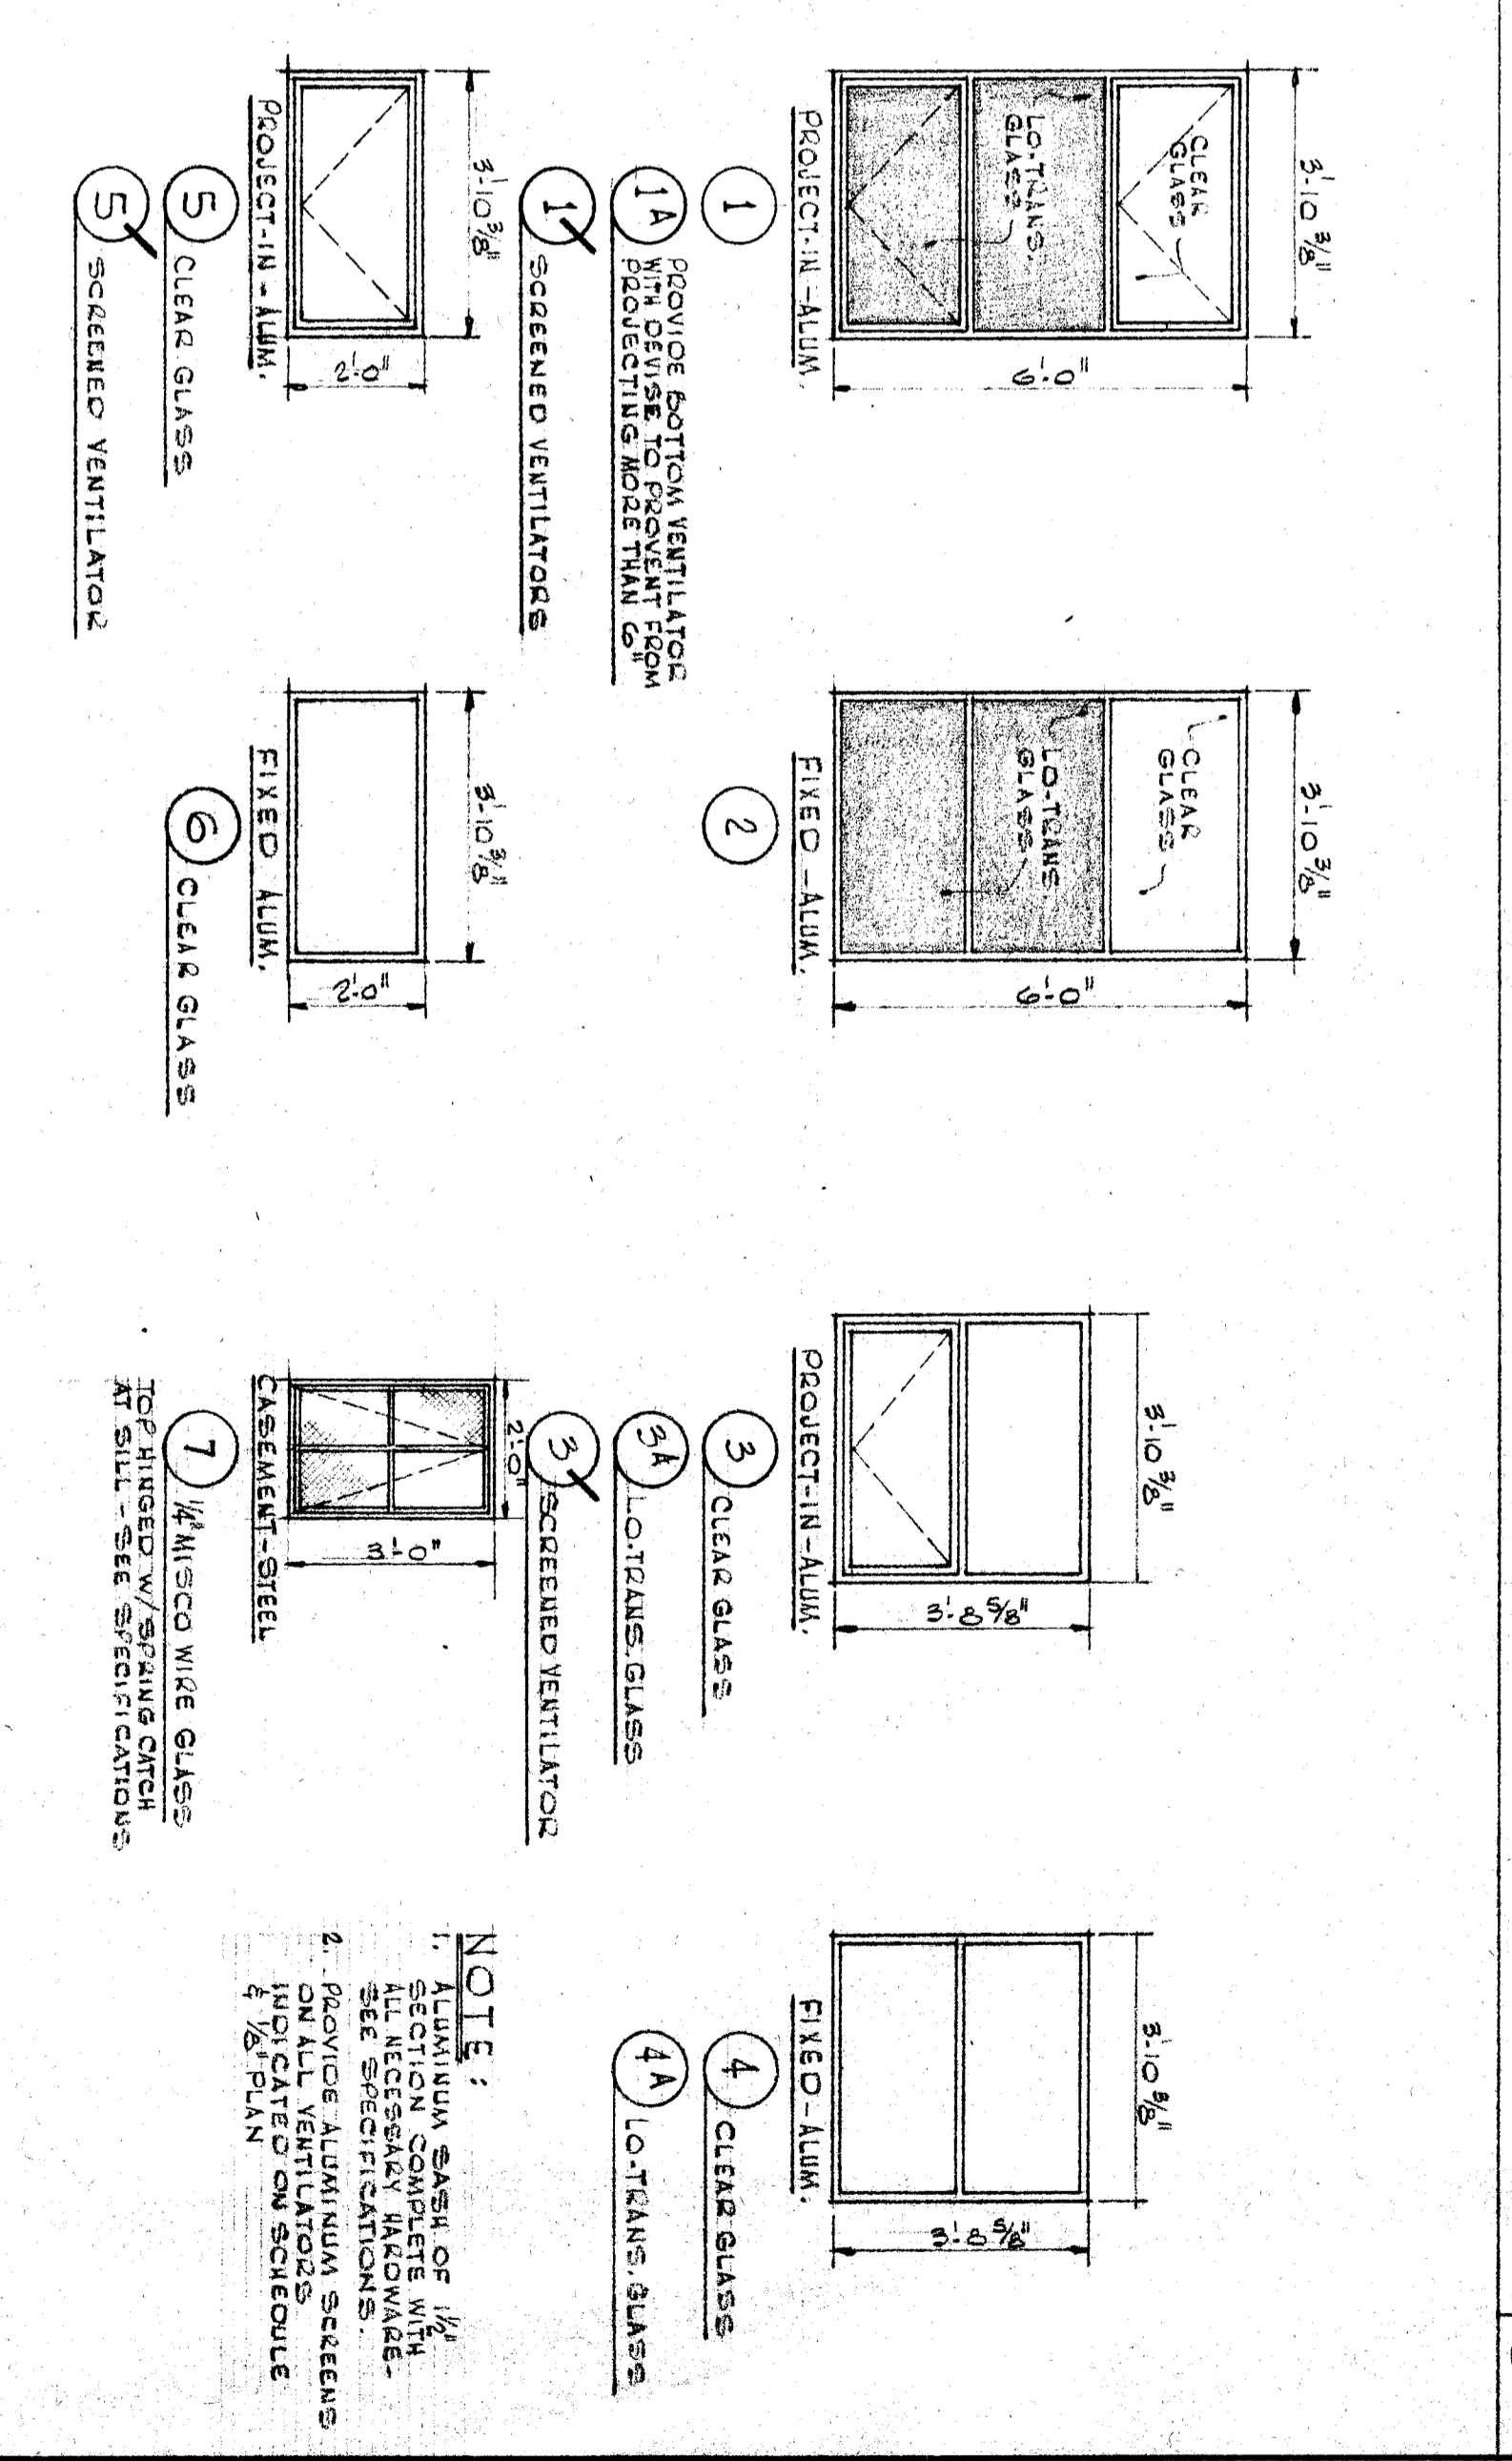

62 WINDOW SCHEDULE

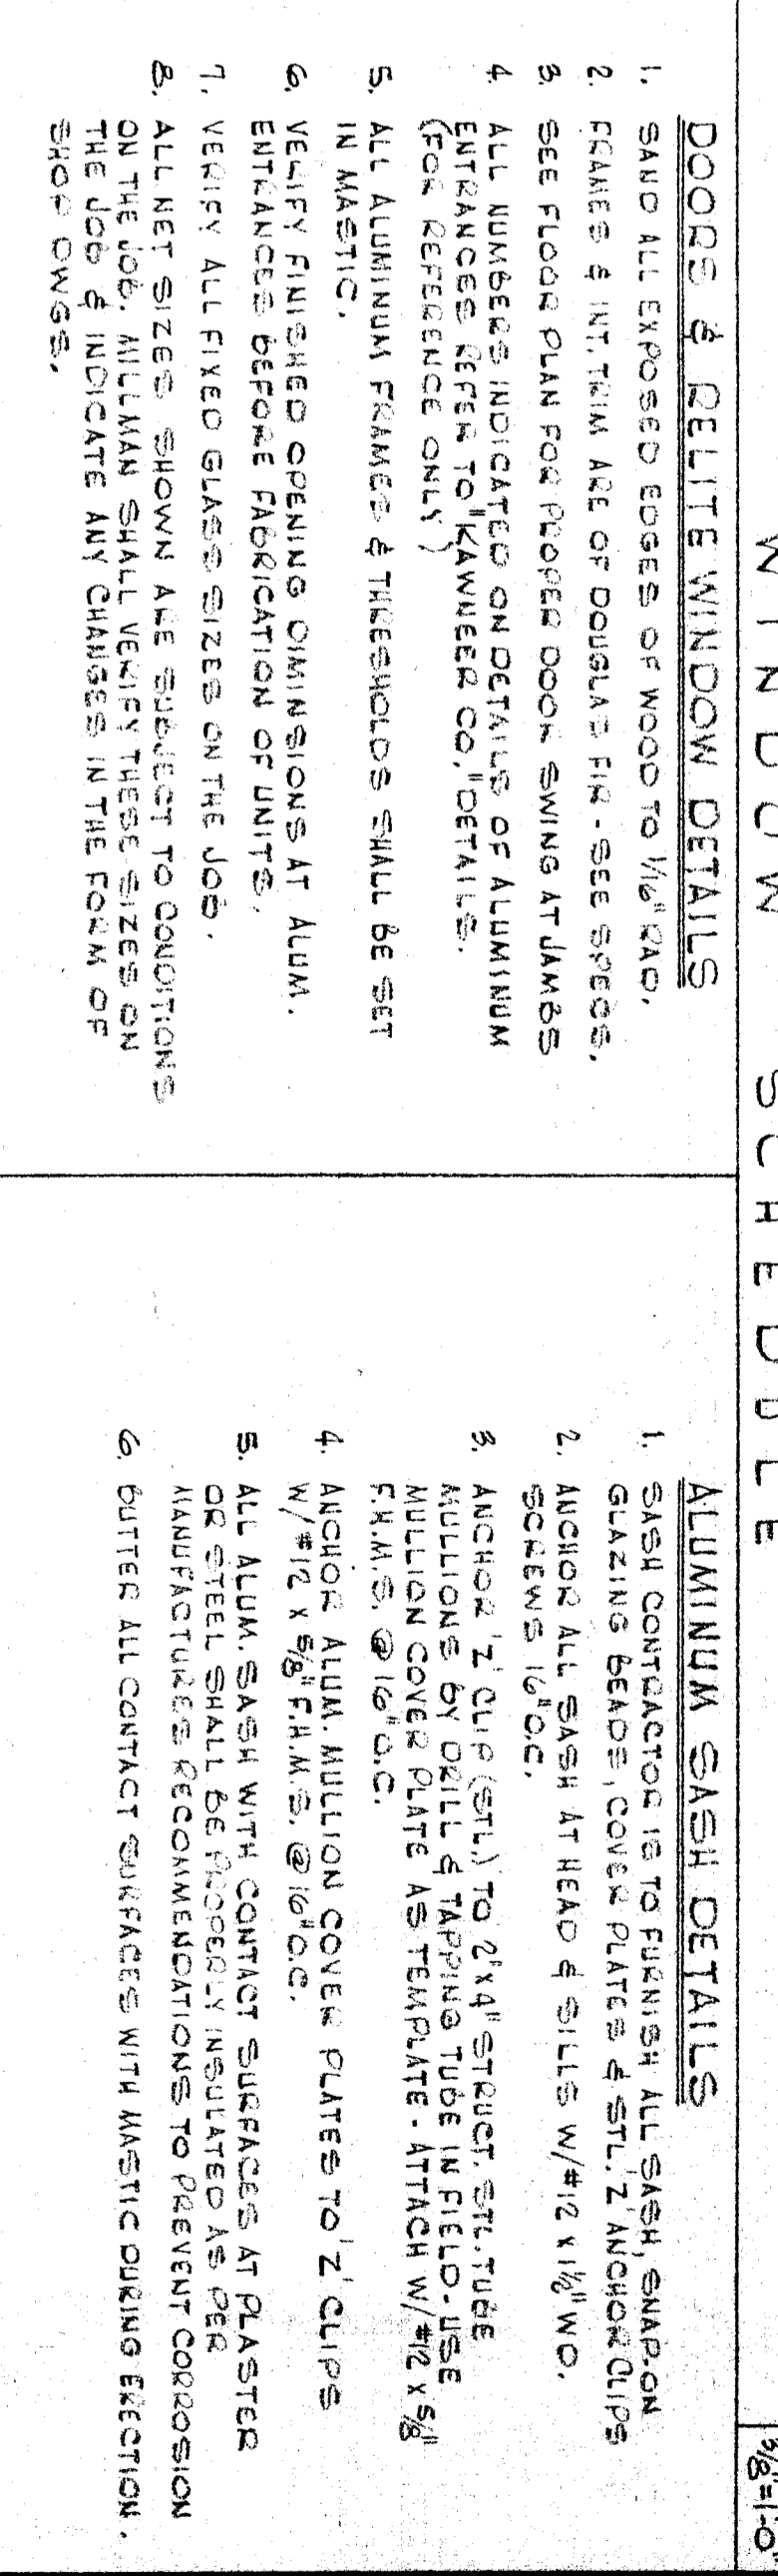

63 WINDOW SCHEDULE

ARCHITECTS: WRIGHT METCALF & PARSONS  
 PROJECT: NEW JUNIOR HIGH SCHOOL  
 ADDRESS: 57th Street, San Francisco, California  
 DATE: 1958  
 SHEET NO: 29