



1 SECTION AT TYP. CLASS ROOMS — UNITS 'A' & 'D'.
LIBRARY & ADMIN. UNIT 'C' SIMILAR.
SCALE 1/4" = 1'-0"

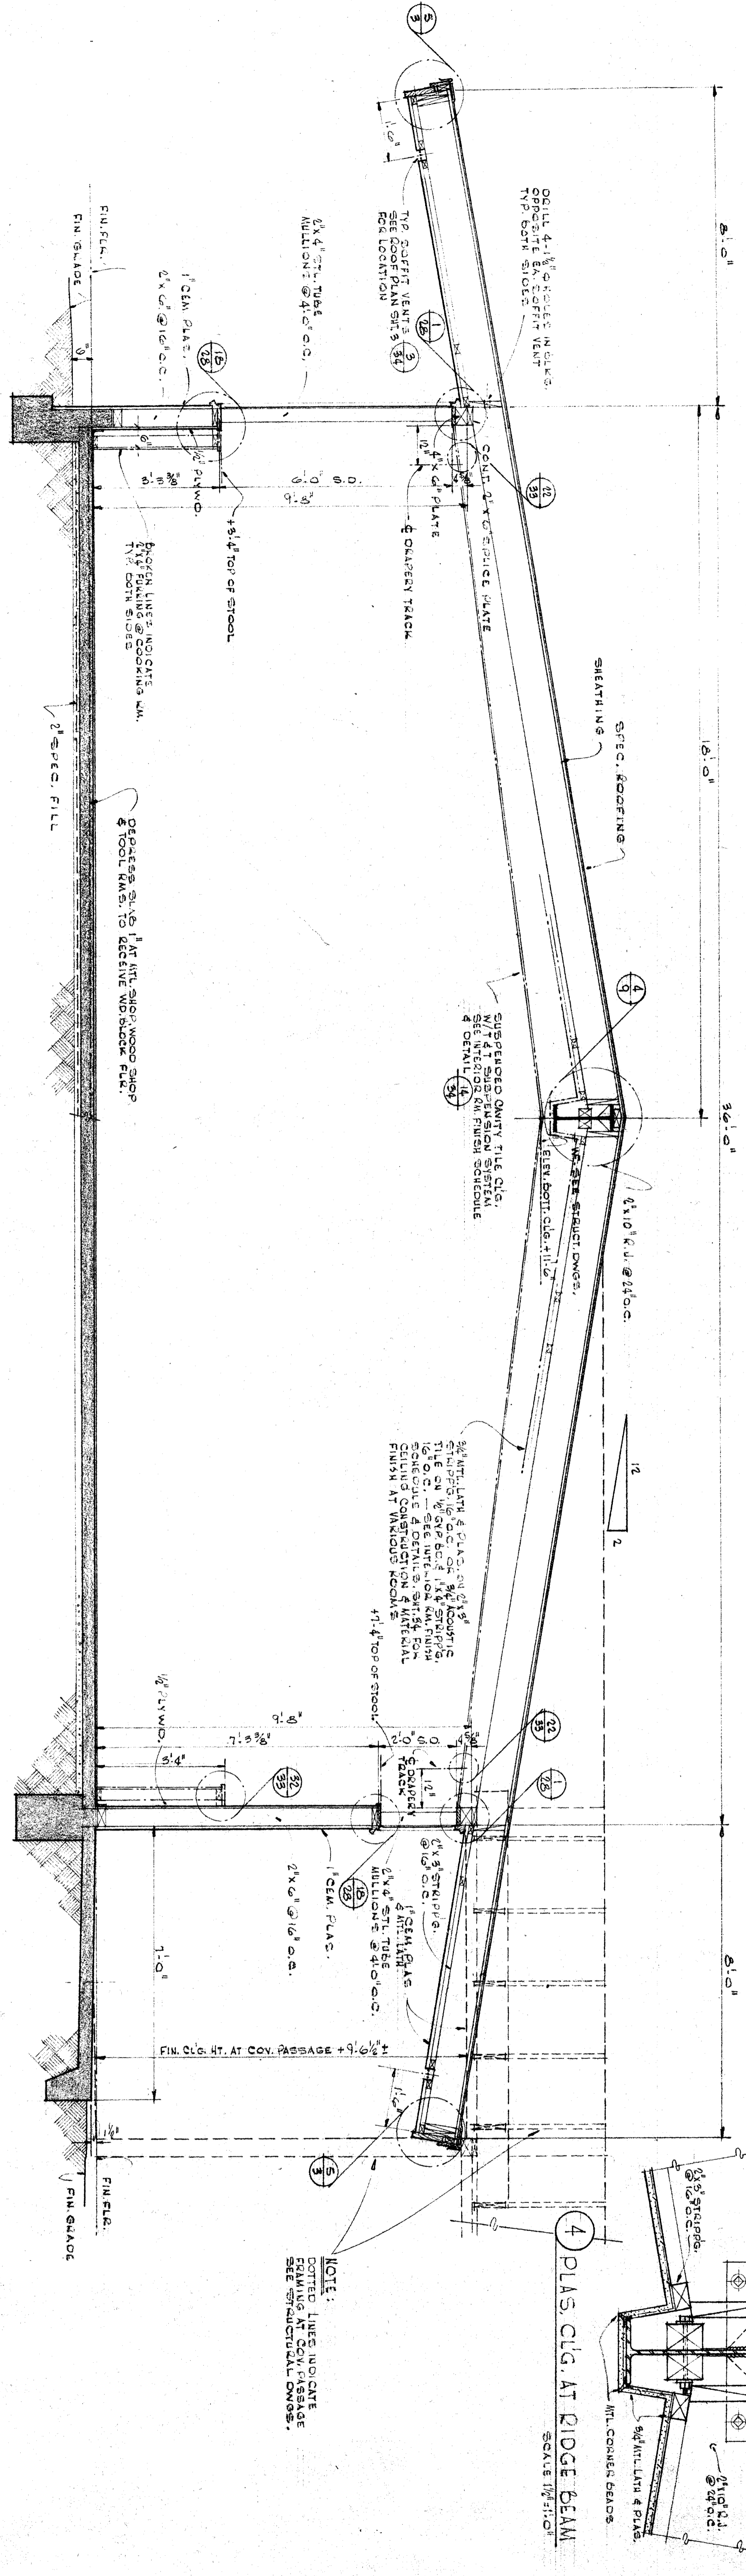

2 TYP. SECTION AT SHOPS & HOMEMAKING CLASSROOMS.
UNITS 'A' & 'D'.
SCALE 1/4" = 1'-0"

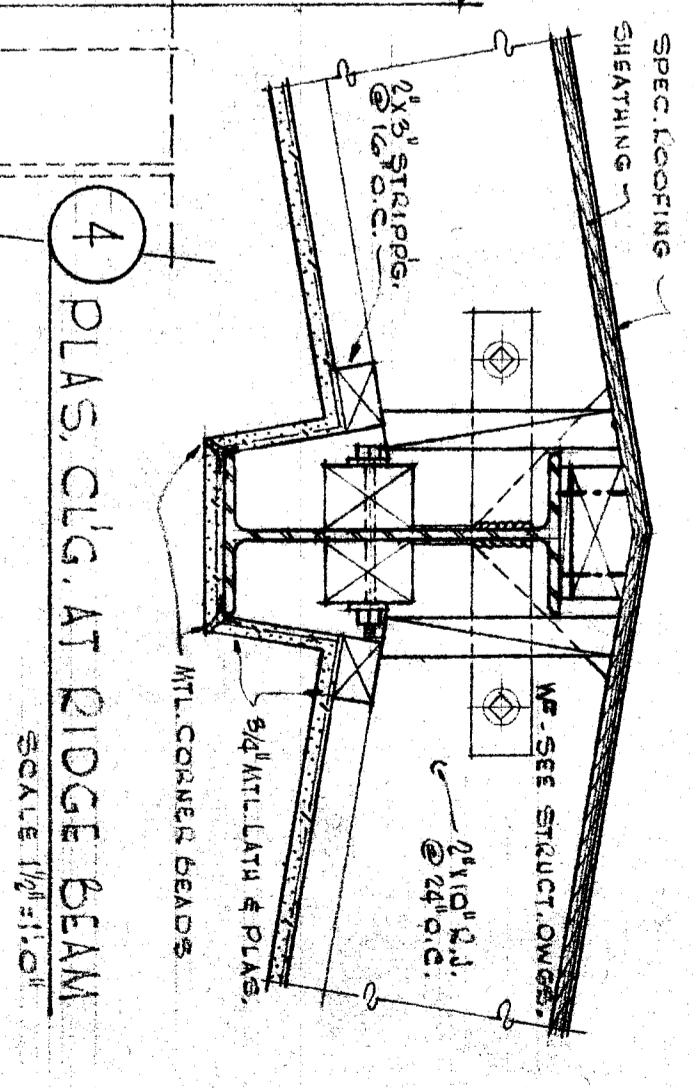

3 TYP. END WALL SECTION AT RIDGE BEAM
SCALE 1/4" = 1'-0"

NOTE: LINES INDICATE EXAMINE AT COV. PASSAGE SEE STRUCTURAL DRAWINGS.

<p>DATE: 10/1/34</p> <p>ARCHITECTS: Wright Metcalf & Parsons</p>	<p>DATE: 10/1/34</p> <p>SECTION: NEW JUNIOR HIGH SCHOOL</p>	<p>JOB NO. 404</p>
<p>DATE: 10/1/34</p> <p>SECTION: BAKERSFIELD CITY SCHOOL DISTRICT</p>	<p>DATE: 10/1/34</p> <p>SECTION: WOOD LANE & RIAL DOOR DISTRICT</p>	<p>SHEET NO. 9</p>