

AGENCY TRACKING NO: _____

FILE NO. - 18-6

IDENTIFICATION STAMP
DIV. OF THE STATE ARCHITECT

APPROVED 06/24/03

DATE 06-24-03

MODERNIZATION
FOR
HENRY ESSLER SCHOOL
2901 ESSLER STREET
BAKERSFIELD, CA 93306

BAKERSFIELD CITY
SCHOOL DISTRICT





BUILDING 100
FIRE ALARM
FLOOR PLAN

Version Date: 02-126
Job no. 06/24/03
date 06/24/03
drawn by T.V.A.
chk'd by D.P.G.
©copyright 2003

KEYNOTES

① REPLACE EXISTING EXTERIOR FIRE ALARM HORN WITH NEW W/2 EXTERIOR FIRE ALARM HORN. SEE FIRE ALARM SINGLE LINE RISER DIAGRAM.

FULLY AUTOMATIC SYSTEM
FIRE ALARM COMPLETE
PLAN SUBMITTAL

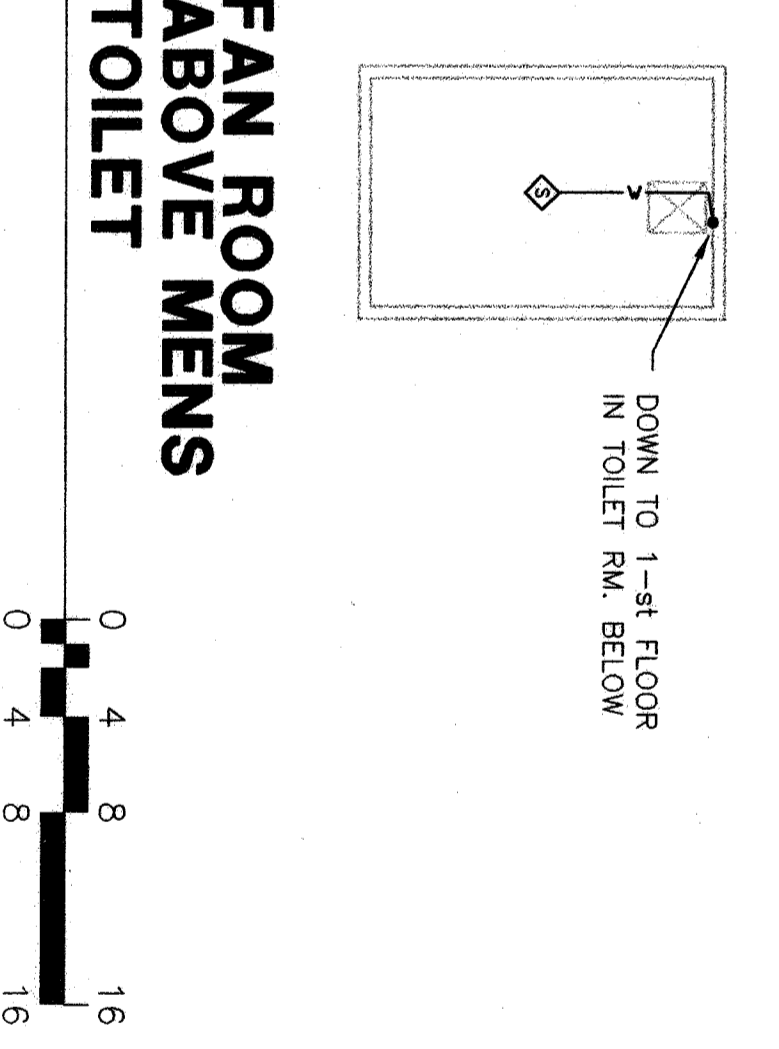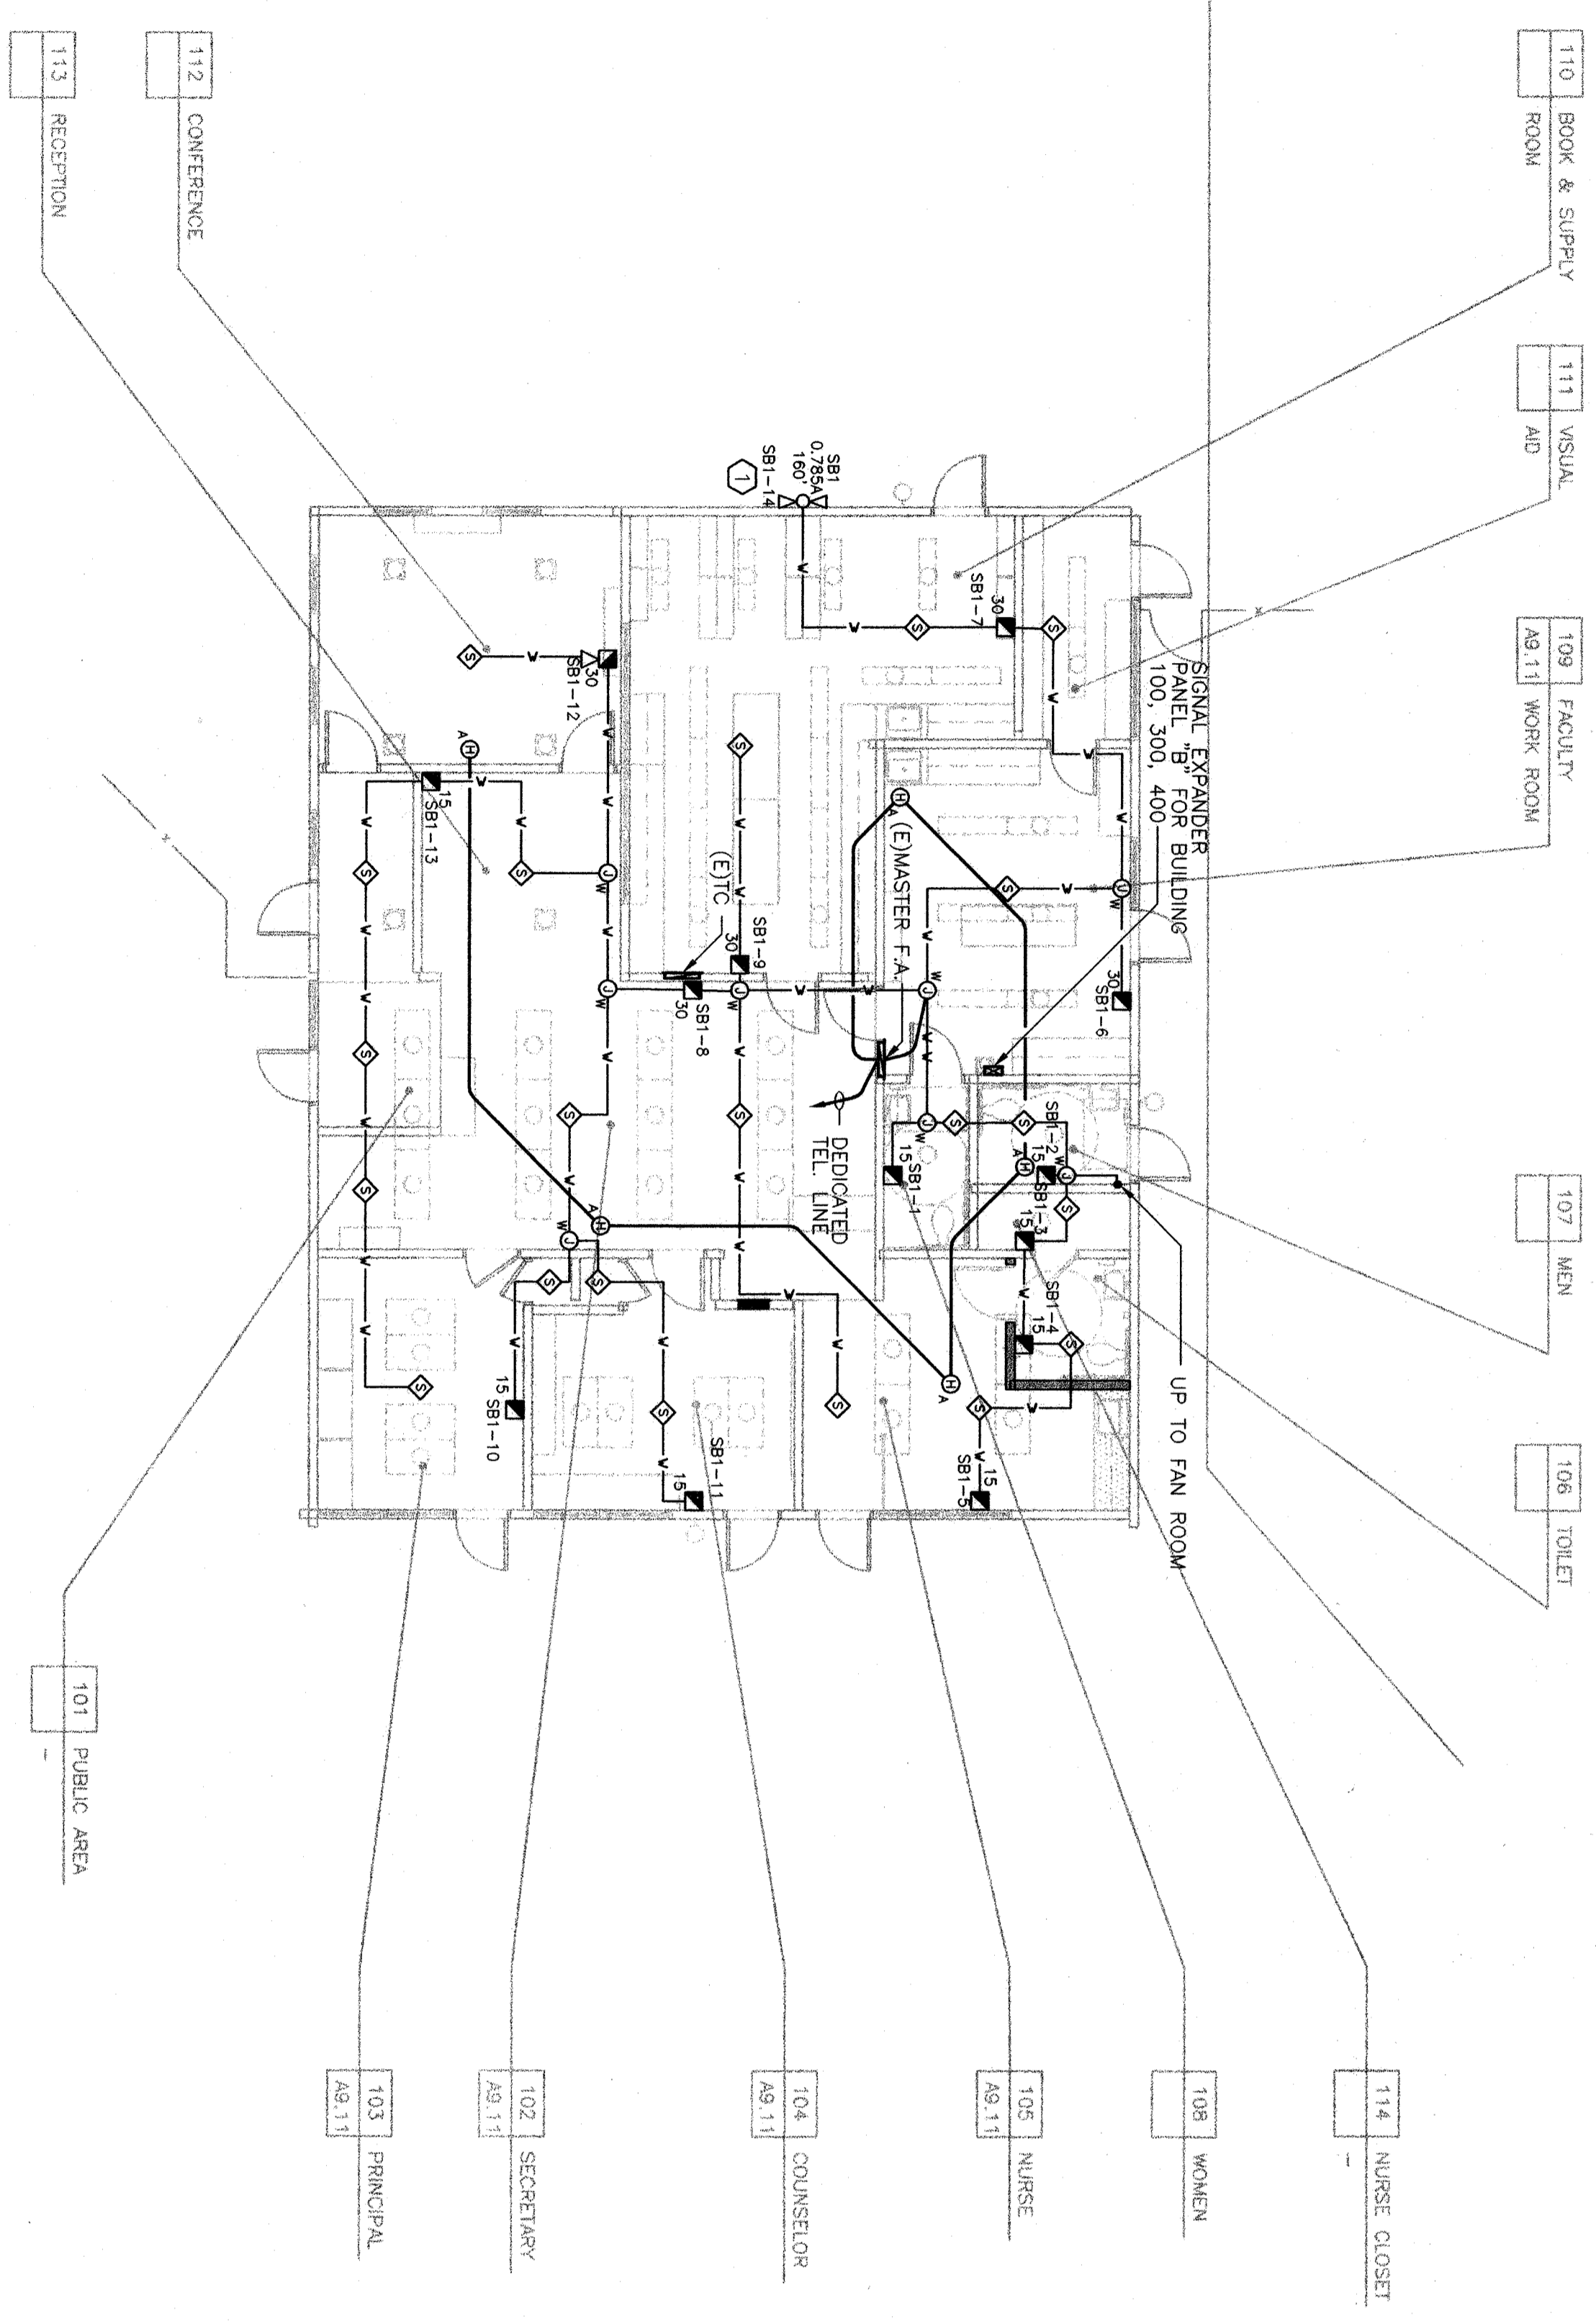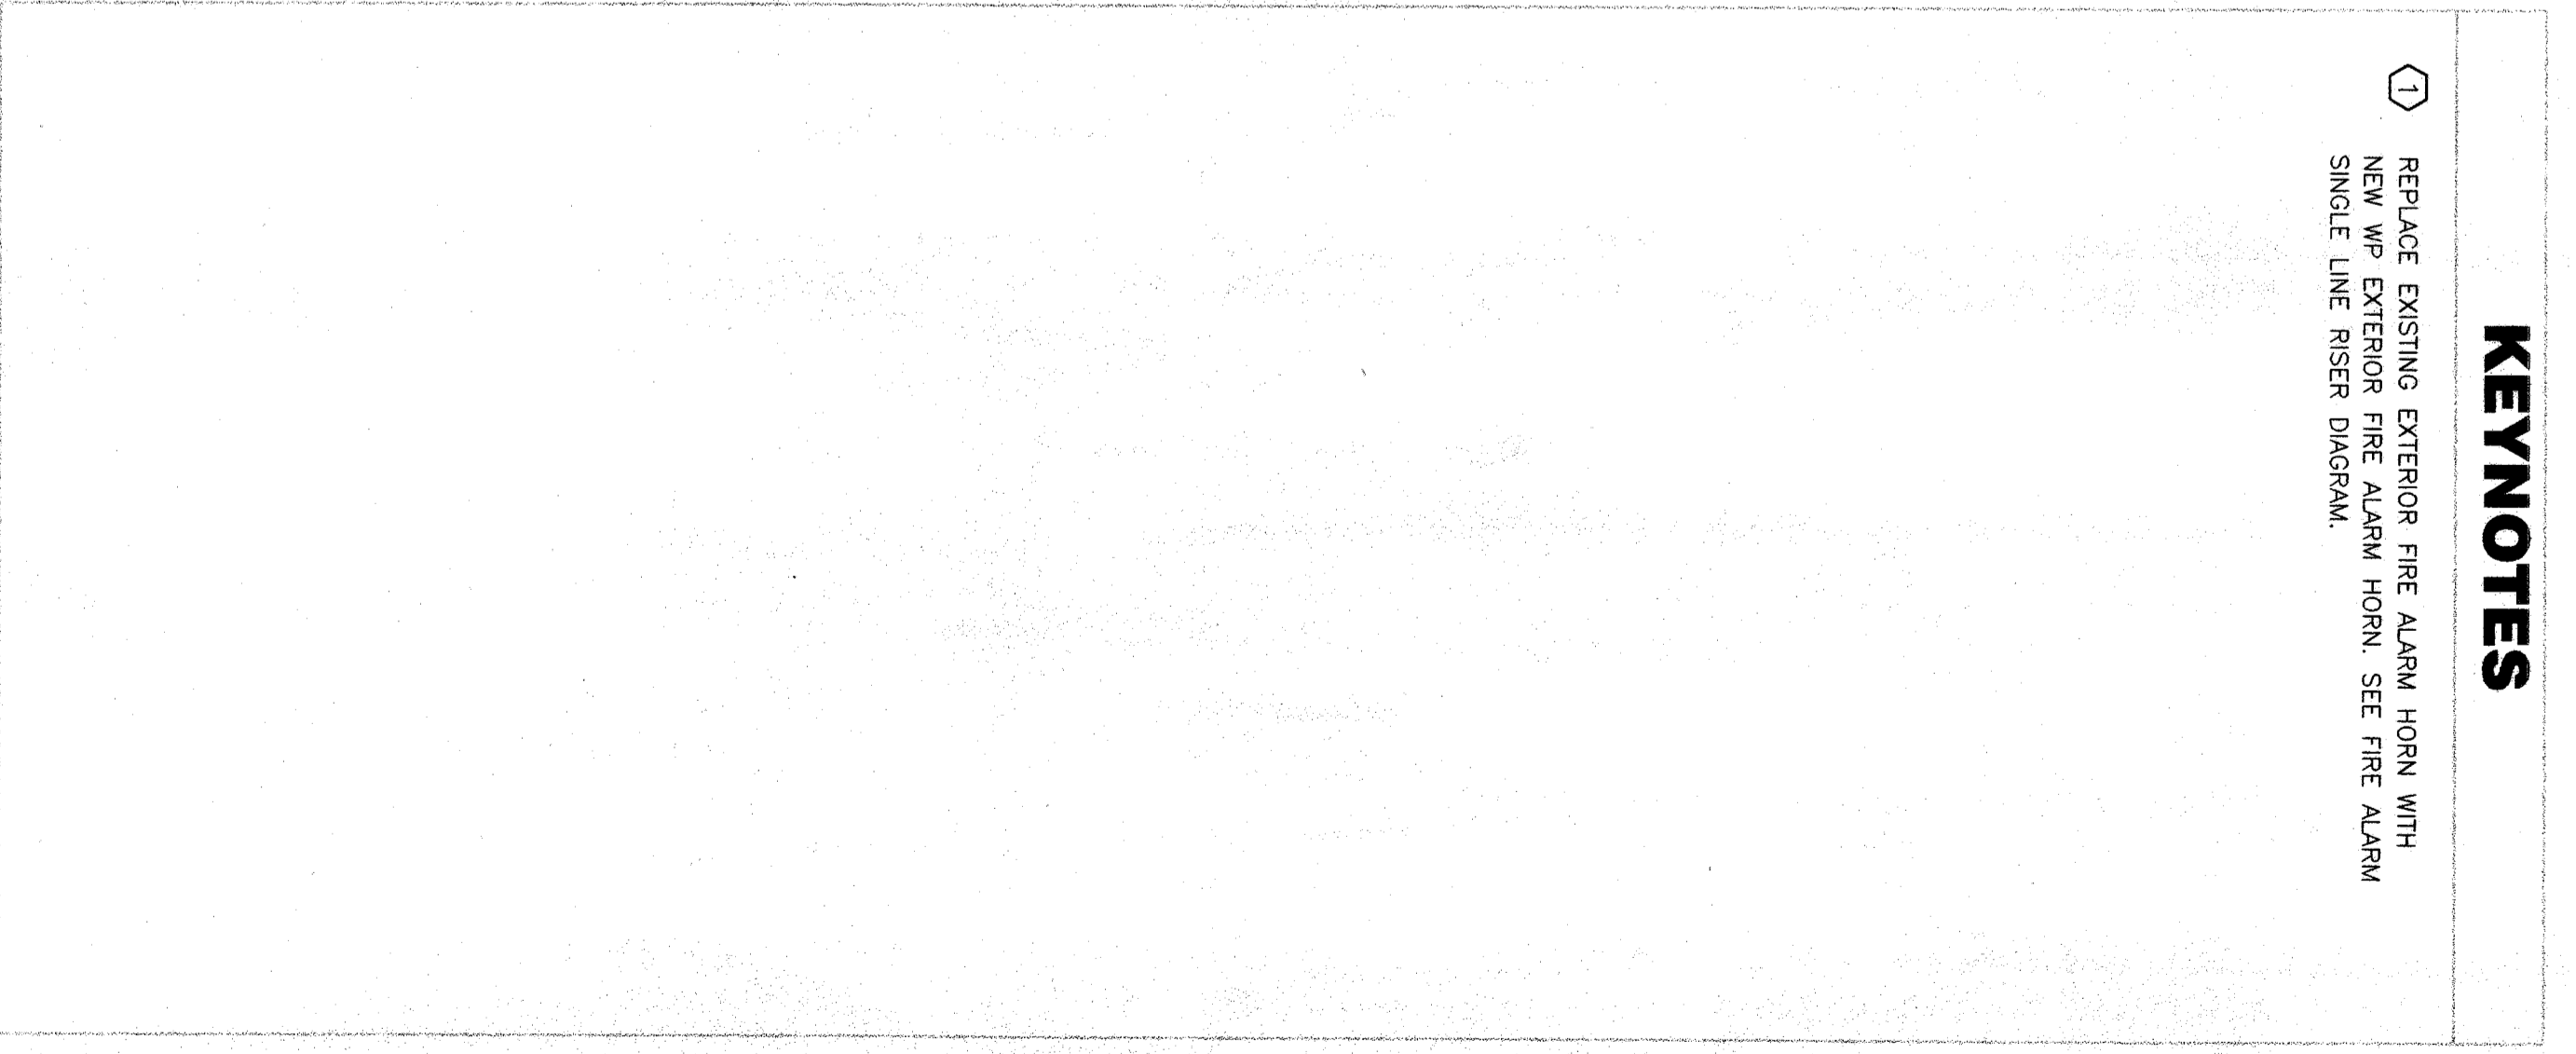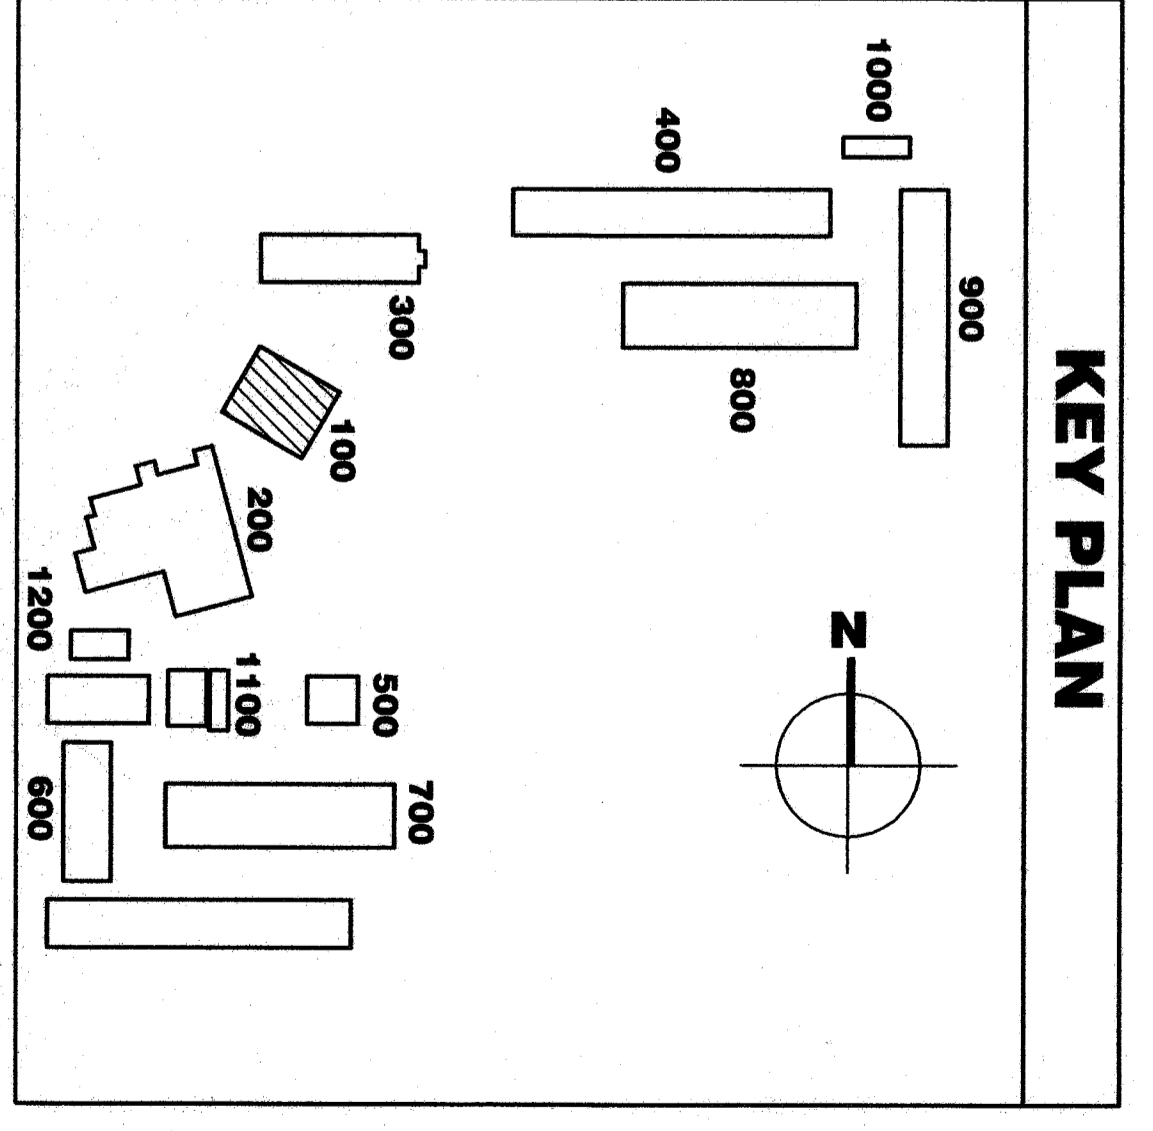

FIRE ALARM FLOOR PLAN BLDG. 100

0 4 8 16

REF NORTH