

KEYNOTES

◊ REPLACE EXISTING EXTERIOR FIRE ALARM HORN WITH NEW WP EXTERIOR FIRE ALARM HORN. SEE FIRE ALARM SINGLE LINE RISER DIAGRAM.


Bakerfield
5500 Ring Avenue, Suite 450, Bakersfield, CA 93309
661.836.4300 Fax: 661.836.4311

San Jose
2000 Alameda Ave., Suite 200
San Jose, California 95113
408.921.0841
Fax: 408.921.0844

San Luis Obispo
4115 Broad Street, Suite B-8
San Luis Obispo, CA 93401
805.545.6504
Fax: 805.545.6504


Oakland
306 Frank Ogden Plaza, Suite 300
Oakland, California 94612
510.881.0874
Fax: 510.881.0874

Principal Architects
James W. Gierman, Registered Professional Engineer
No. 5101
597.501.005
15501 Sycamore Avenue, Suite 100
Livermore, CA 94551
(925) 432-4492 / (925) 432-4494 FAX

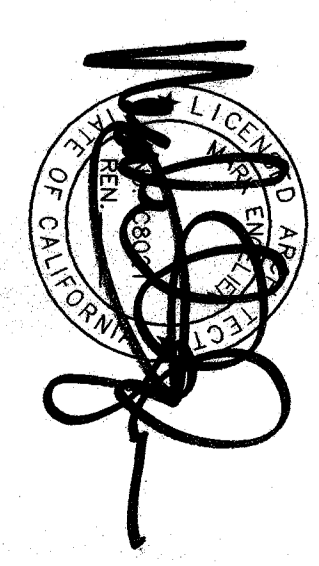


AGENCY TRACKING NO: _____
FILE NO: 15-6
DATE: 06-24-03




MODERNIZATION
FOR
HENRY ESSLER SCHOOL
2901 ESSLER STREET
BAKERSFIELD, CA 93306
BAKERSFIELD CITY
SCHOOL DISTRICT

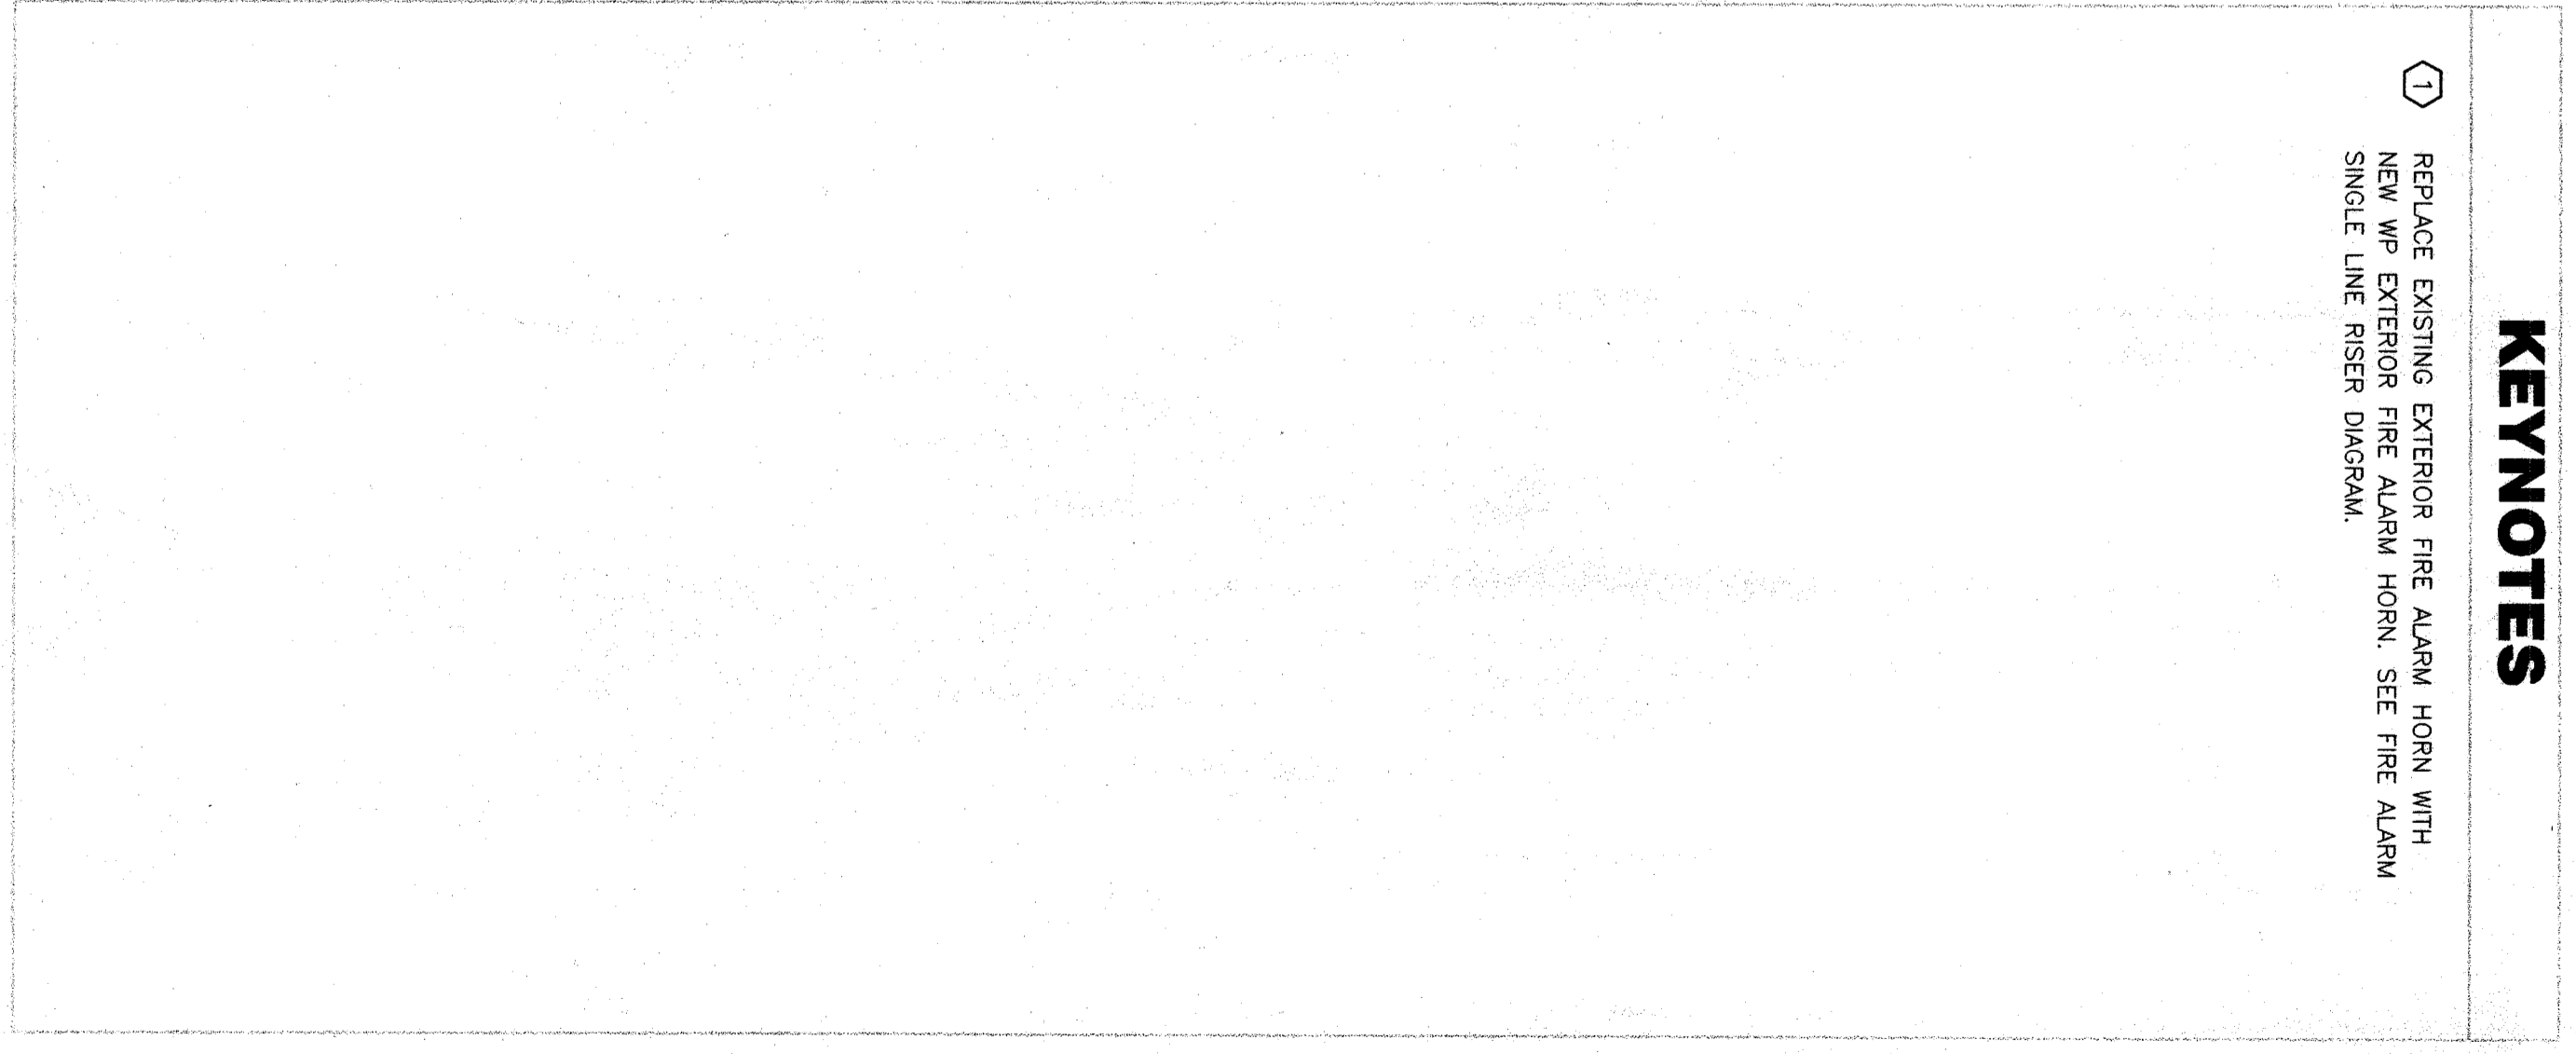

**FULLY AUTOMATIC SYSTEM
FIRE ALARM COMPLETE
PLAN SUBMITTAL**

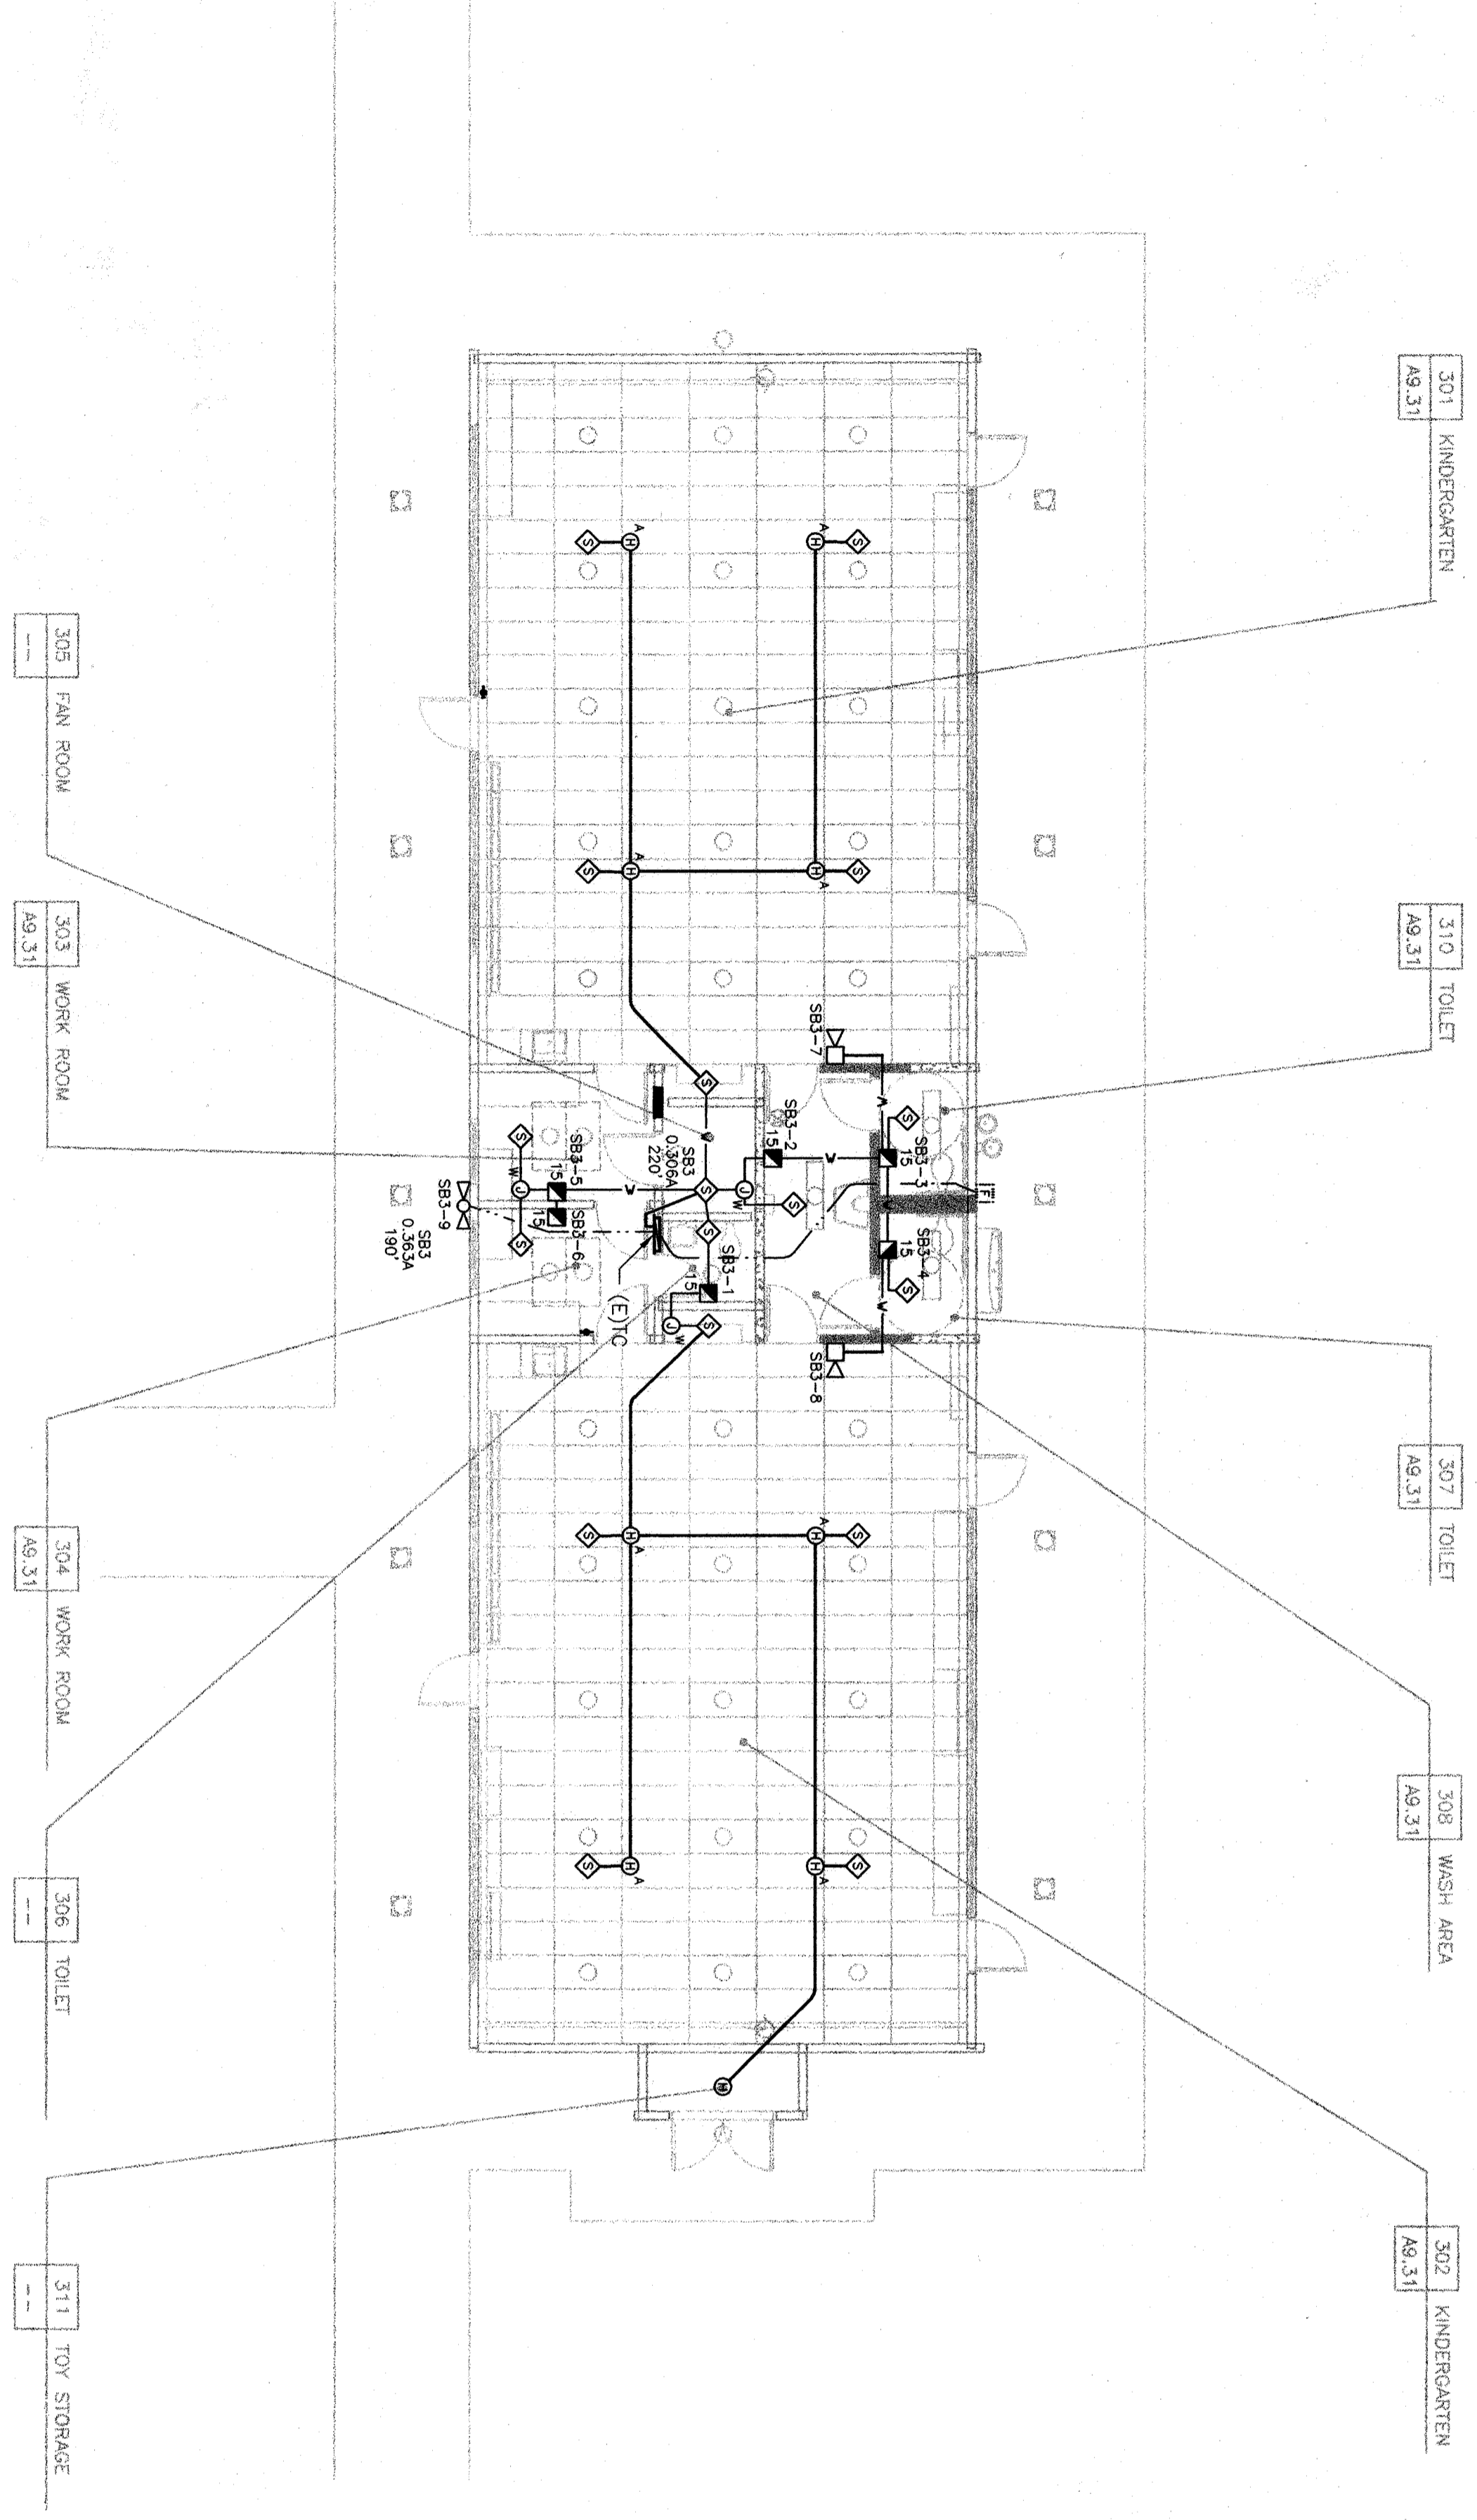

FIRE ALARM FLOOR PLAN BLDG. 300

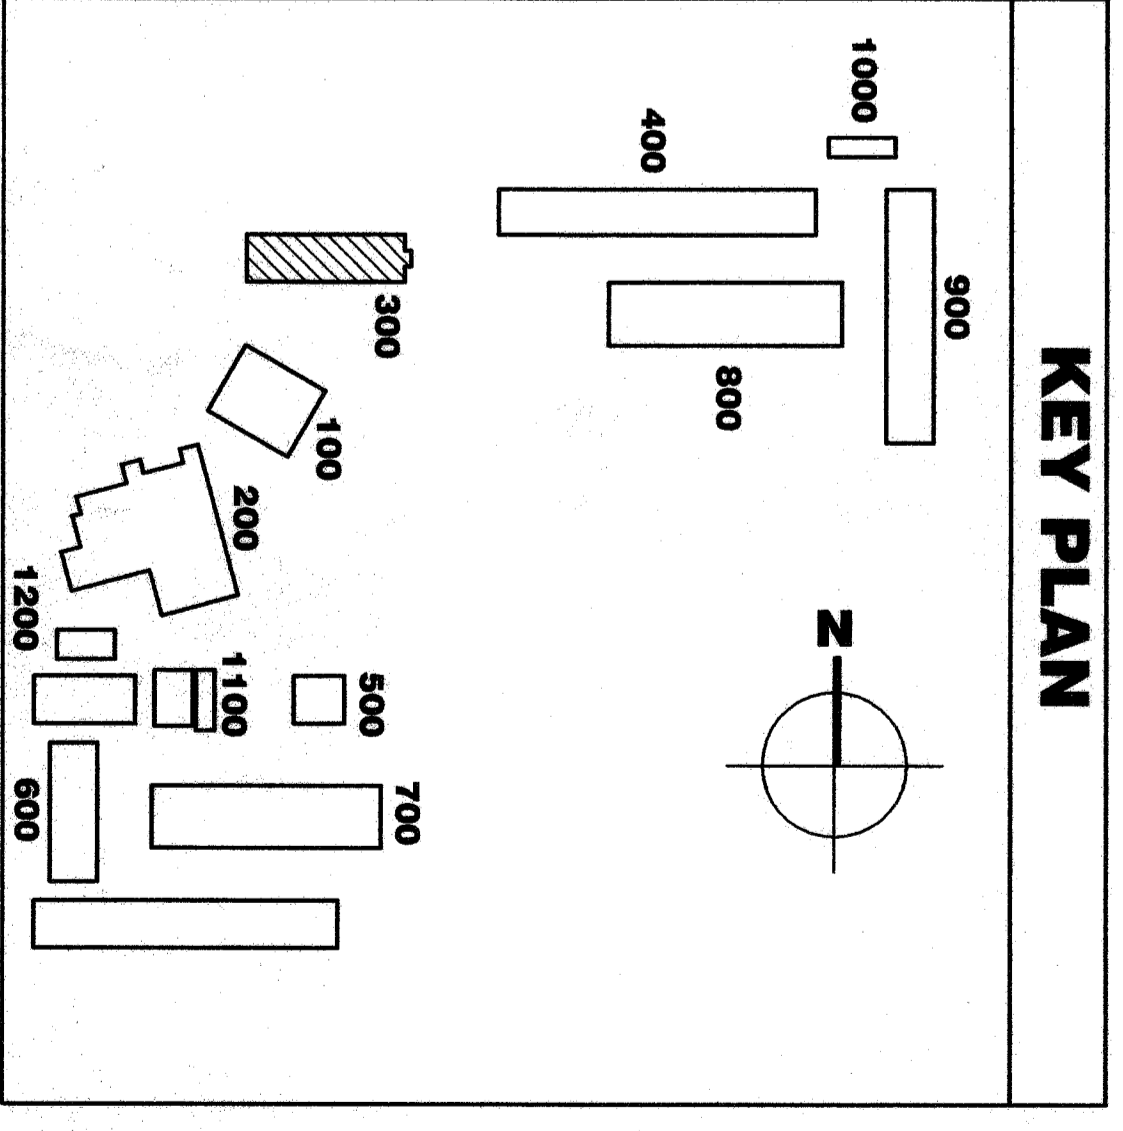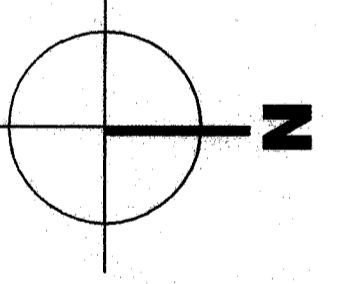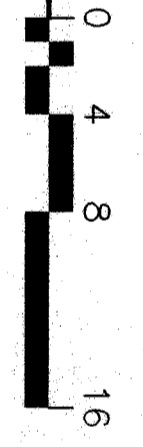

**BUILDING 300
FIRE ALARM
FLOOR PLAN**

Version Date:	Version Title:
Job no. 02-128	
date 06/24/03	
drawn by T.Y.A.	
chk'd by D.P.G.	
©copyright 2003	

2.33