



KINDERGARTEN BUILDING UNIT A

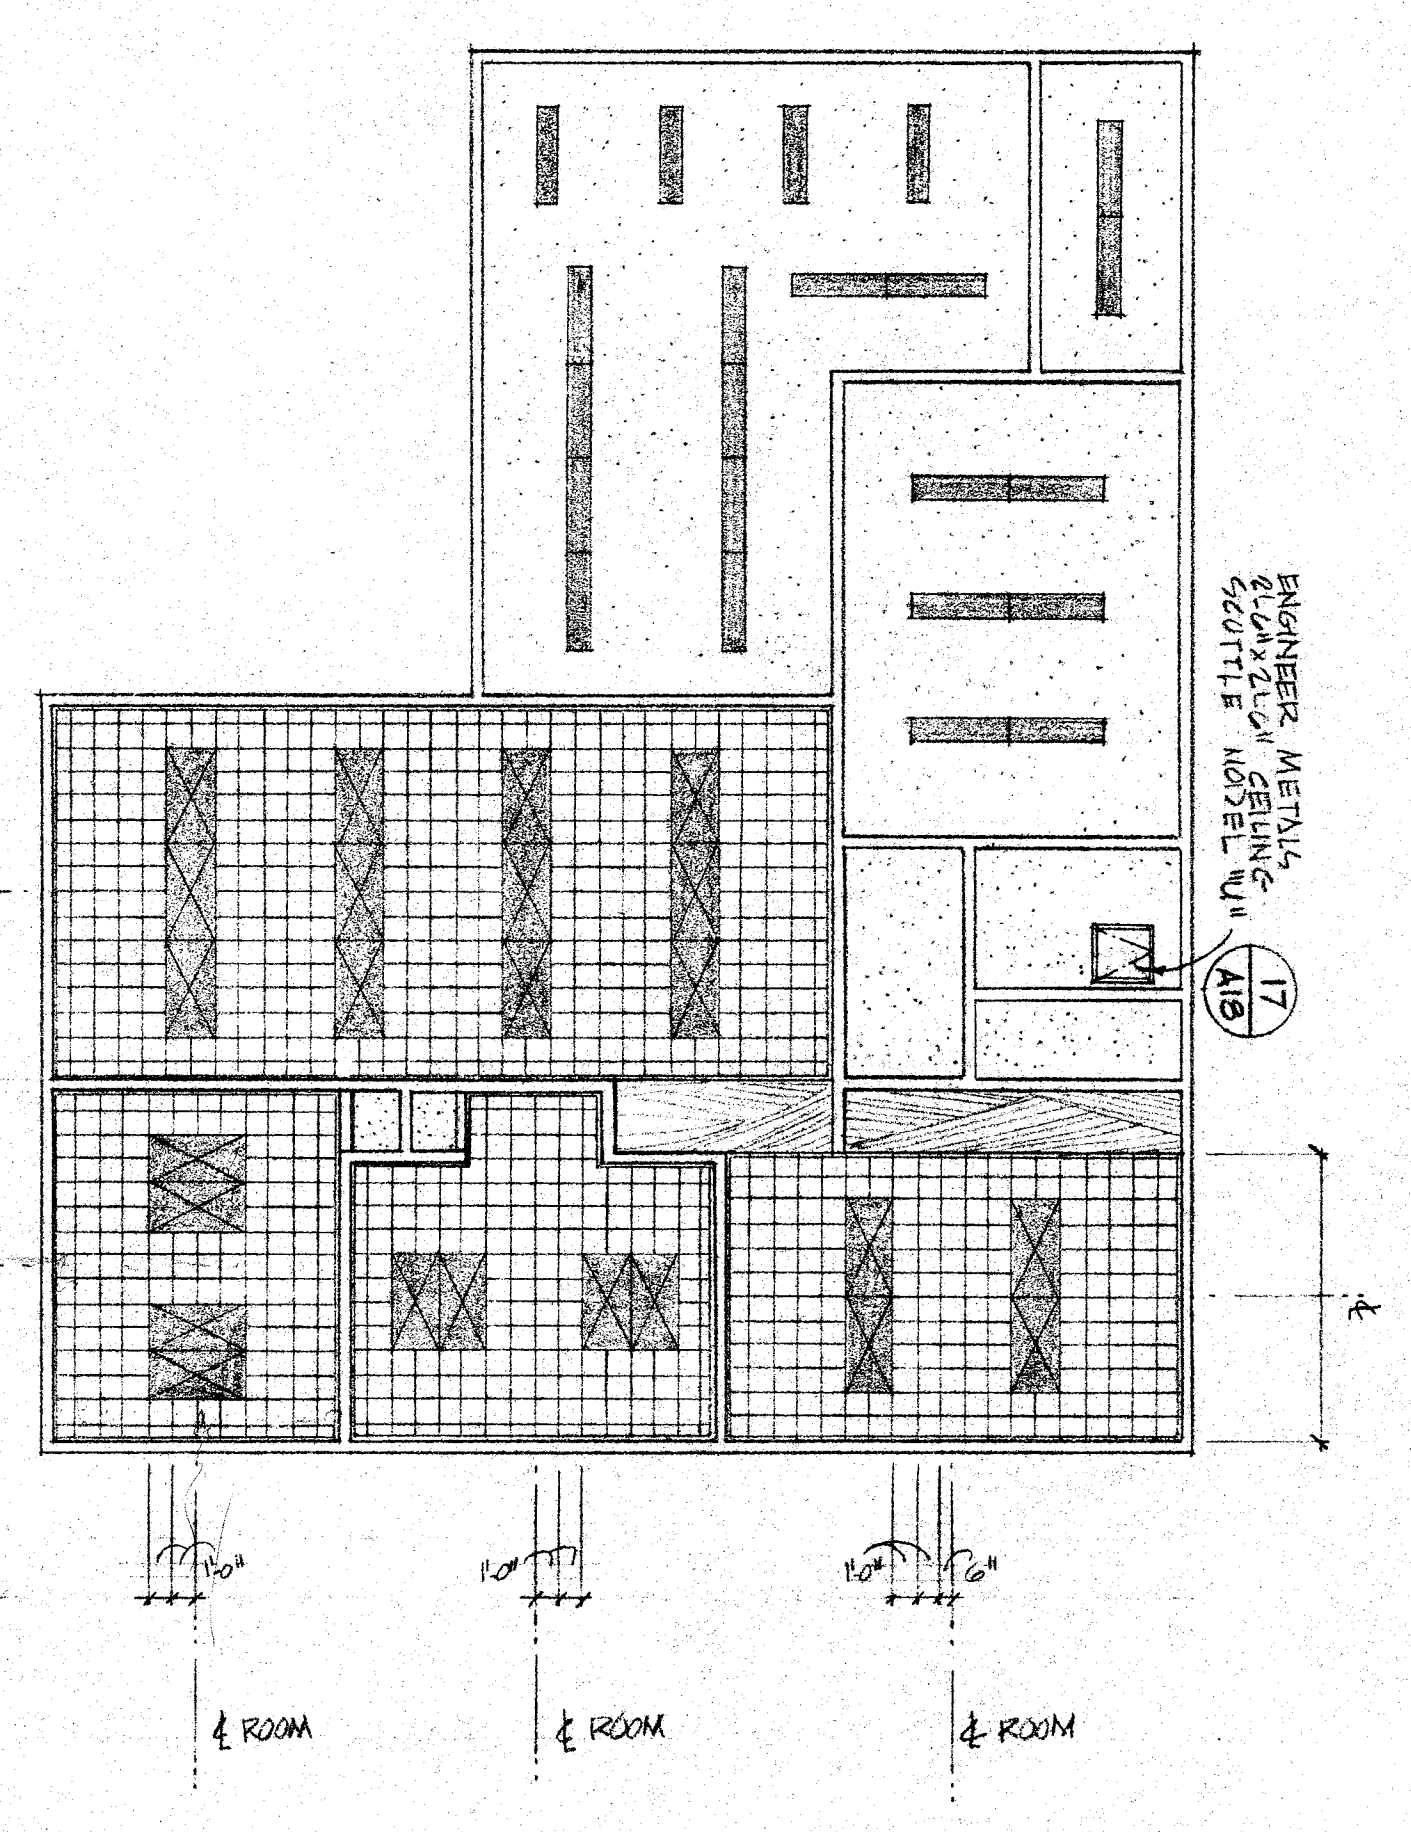


ADMINISTRATION BUILDING UNIT B

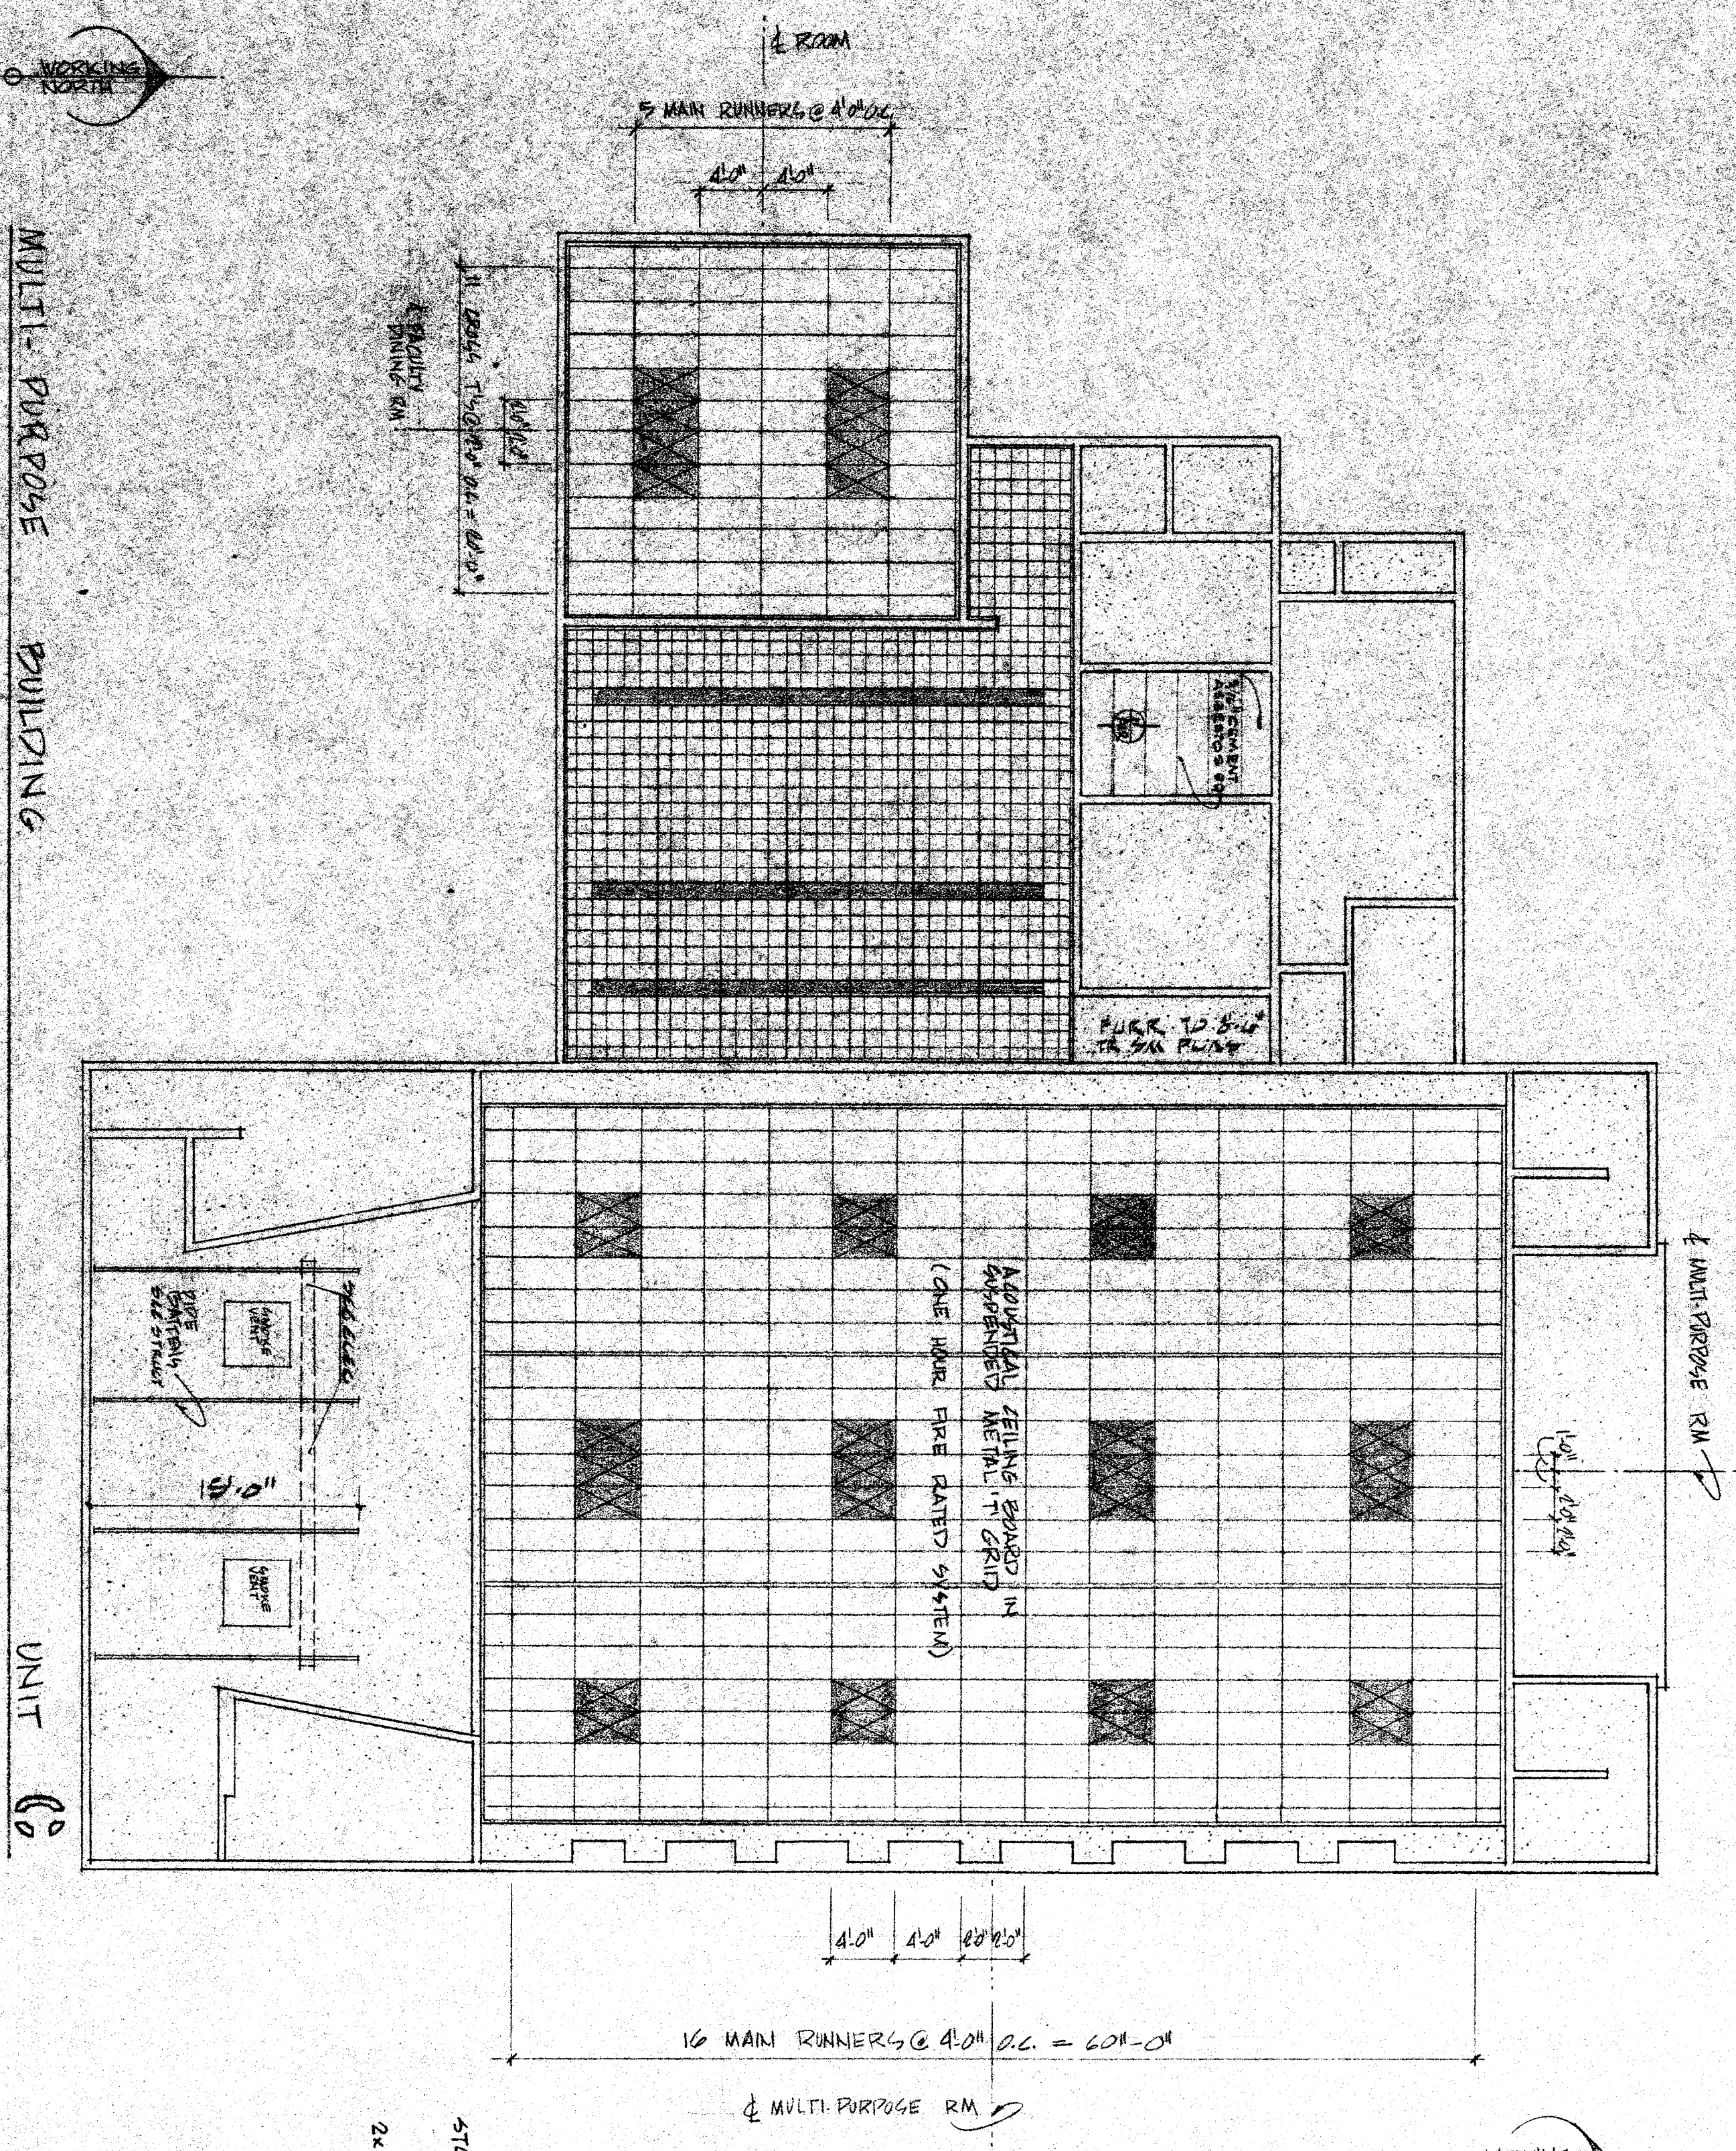

MULTI-PURPOSE BUILDING UNIT C

- MATERIALS:**
- LIGHT FIXTURES AND WOOD PANELING
 - PLASTER
 - ACOUSTICAL CEILING TILES
- REFLECTED CEILING PLANS**
- Wall = 1'-0"

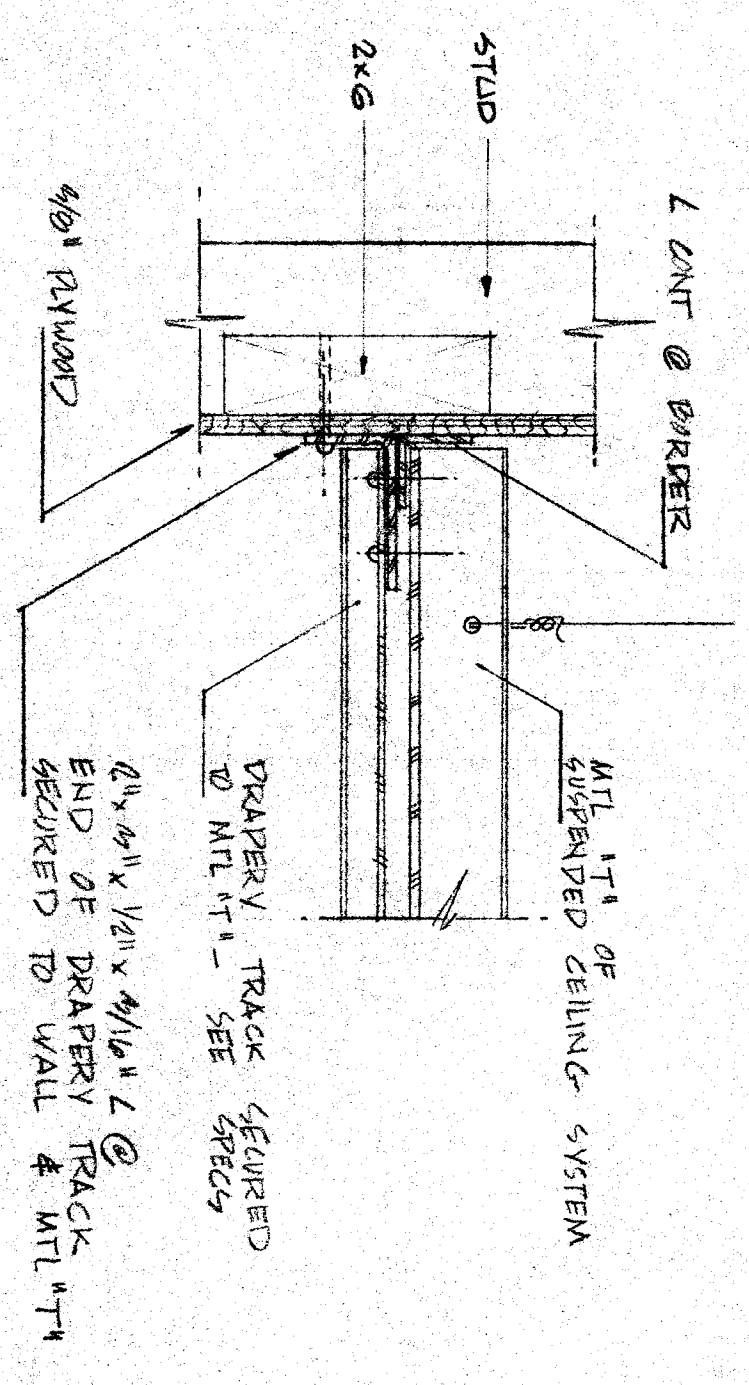

DRAPERY DETAIL

ORDER AND VERIFY ALL DIMENSIONS AND CONDITIONS AT JOB SITE BEFORE PROCEEDING WITH THE WORK.

STATE OF CALIFORNIA
 STATE FIRE MARSHAL
 REPORT APPROVED BY: [Signature]
 DATE: 2/3/69

REPORT ANY DISCREPANCIES TO THE ARCHITECT, DRAWN BY: [Signature]
 DATE: 1/13/69

APPROVED - DATE: [Signature]
 DATE: 1/13/69

ERNEST L. MCCOY AIA, ARCHITECT
 2811 N. STREET
 BAKERSFIELD, CALIFORNIA 93303

HENRY ESSLER ELEMENTARY SCHOOL
 BAKERSFIELD, CALIFORNIA

CSRS
 SHEET
 07/9 SHEETS