

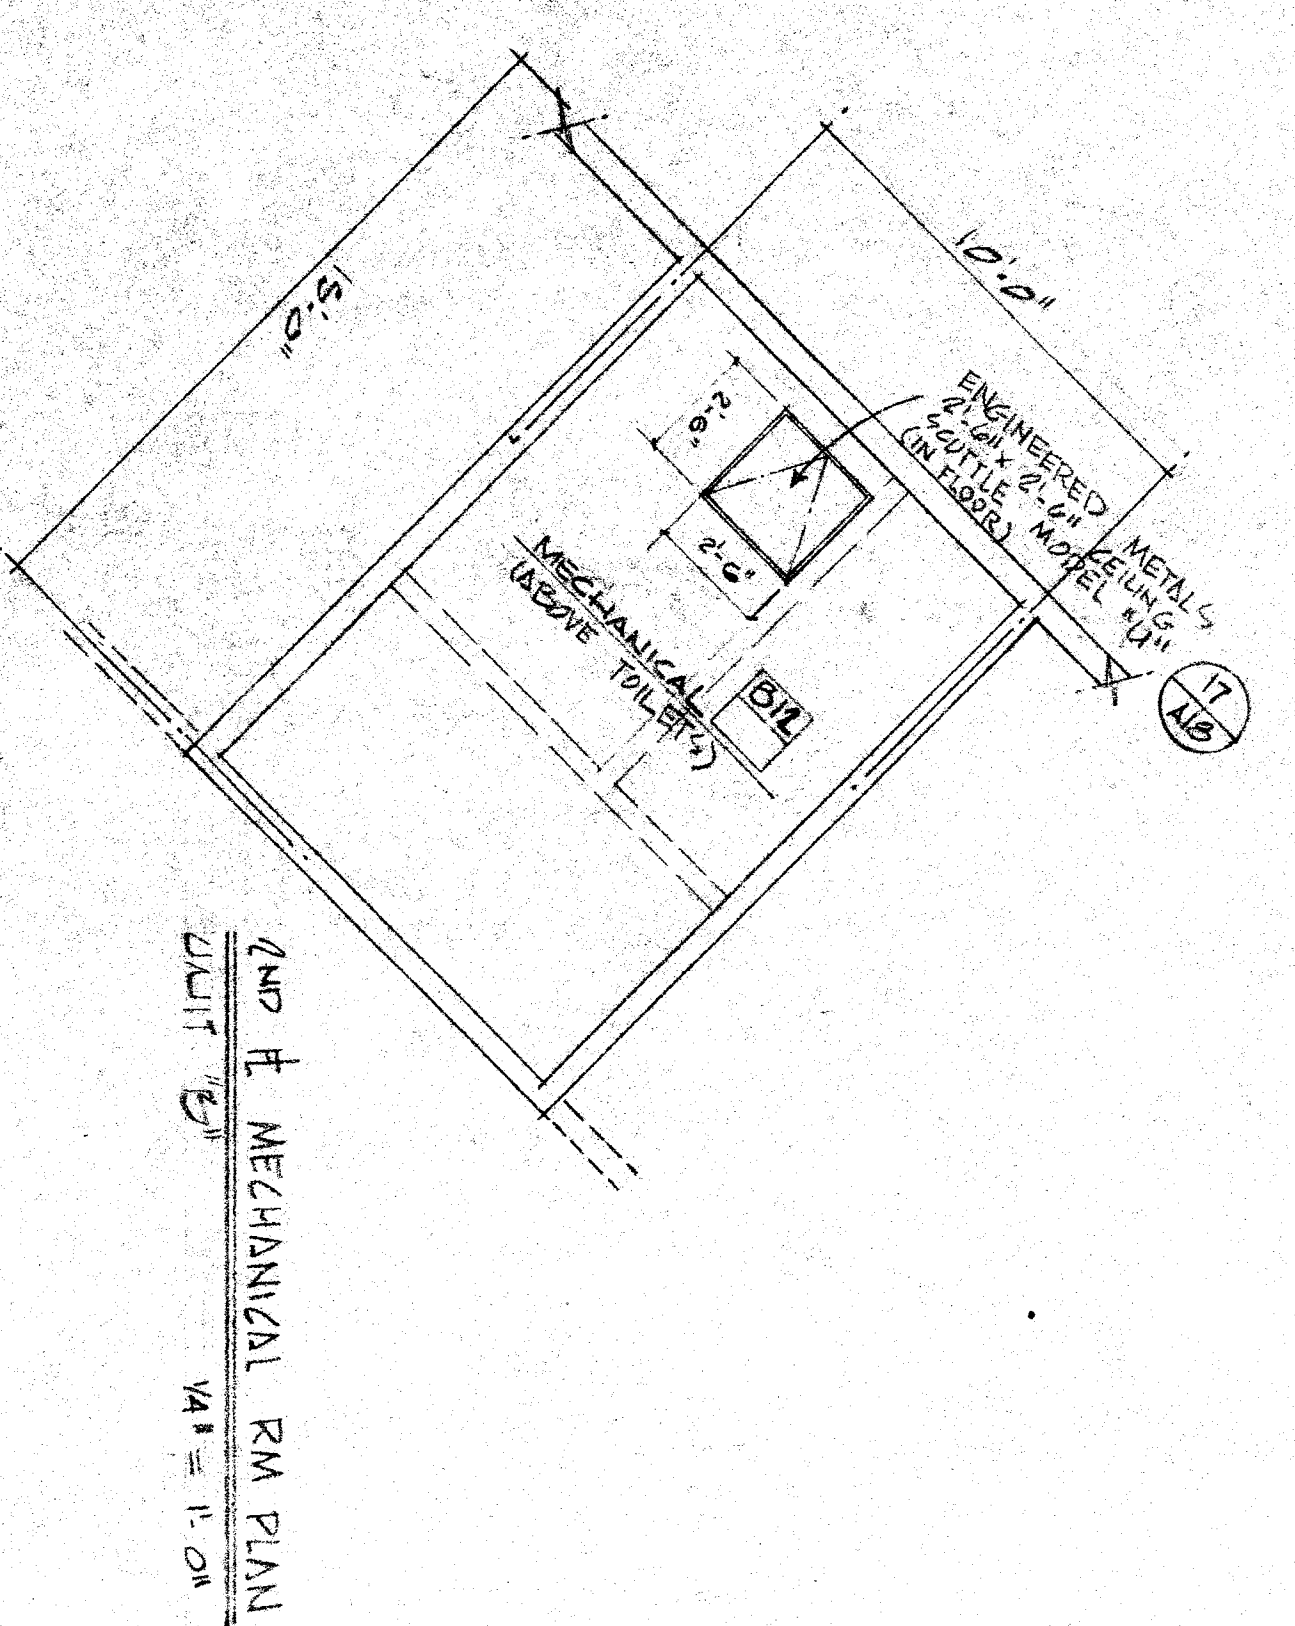
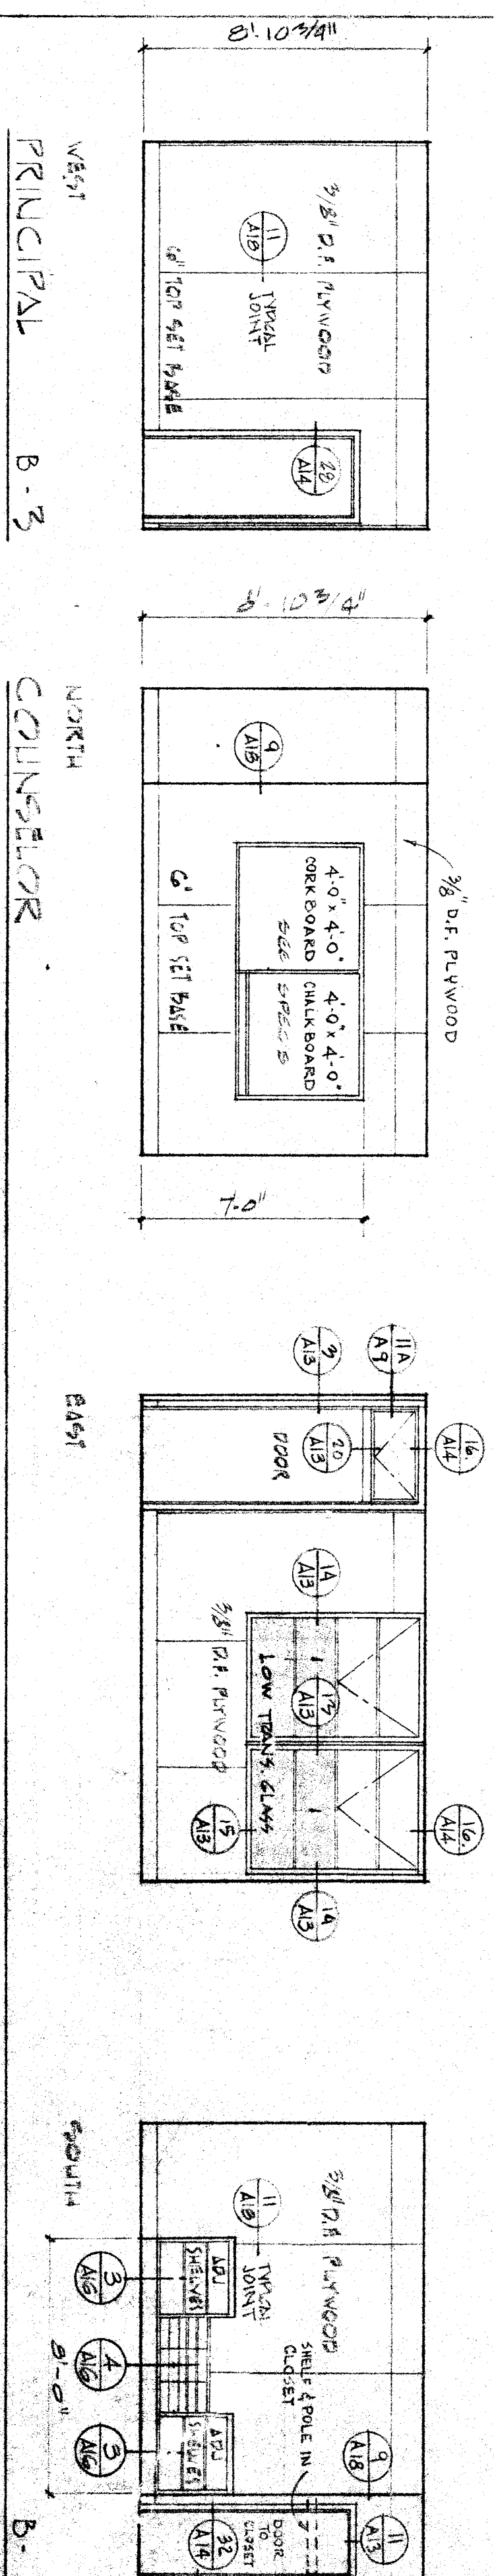
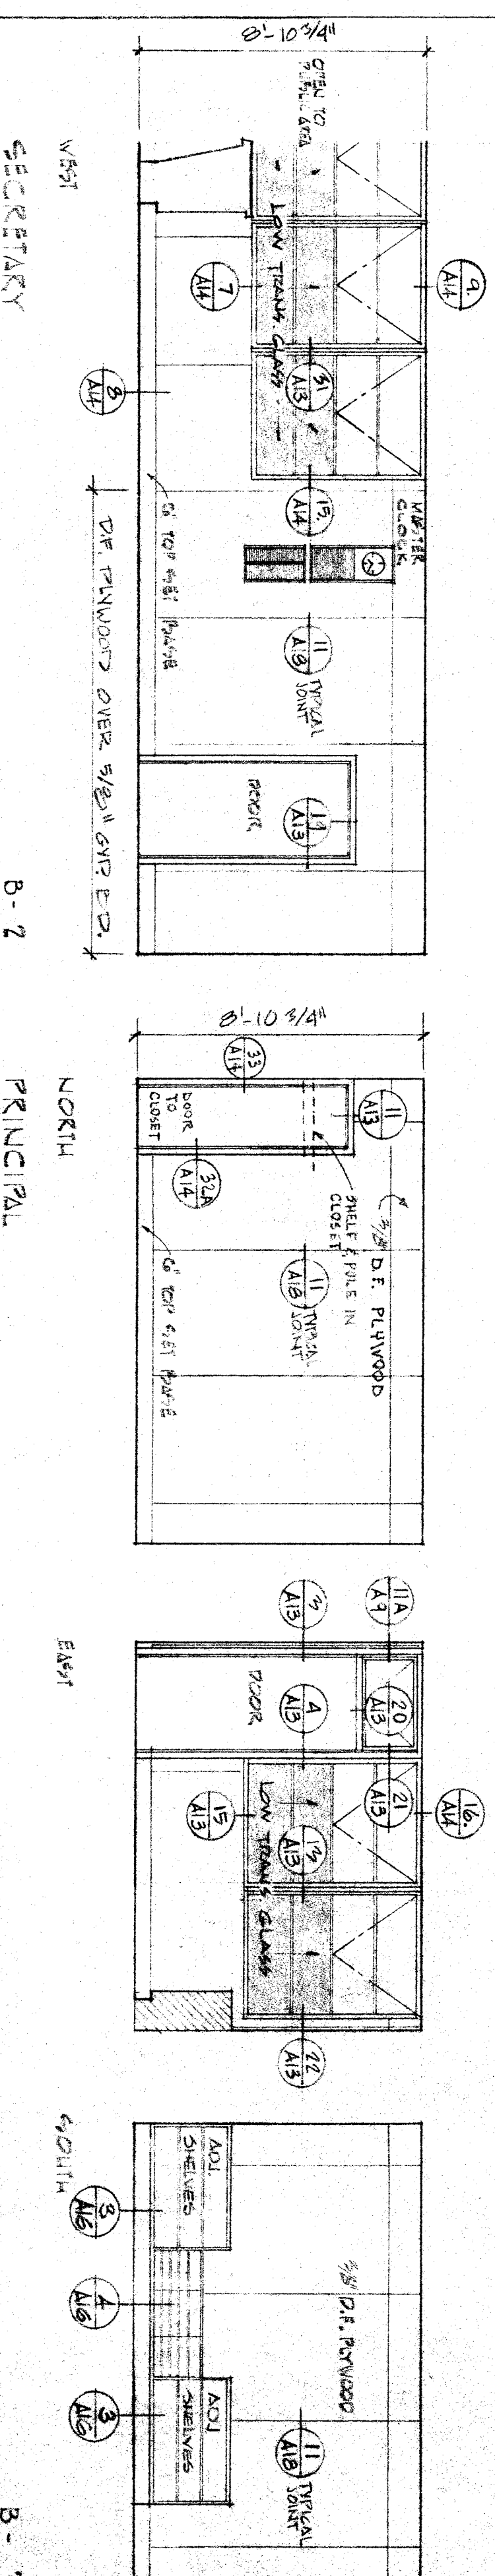


FLOOR PLAN UNIT 13 — ADMINISTRATION
1/8" = 1'-0"

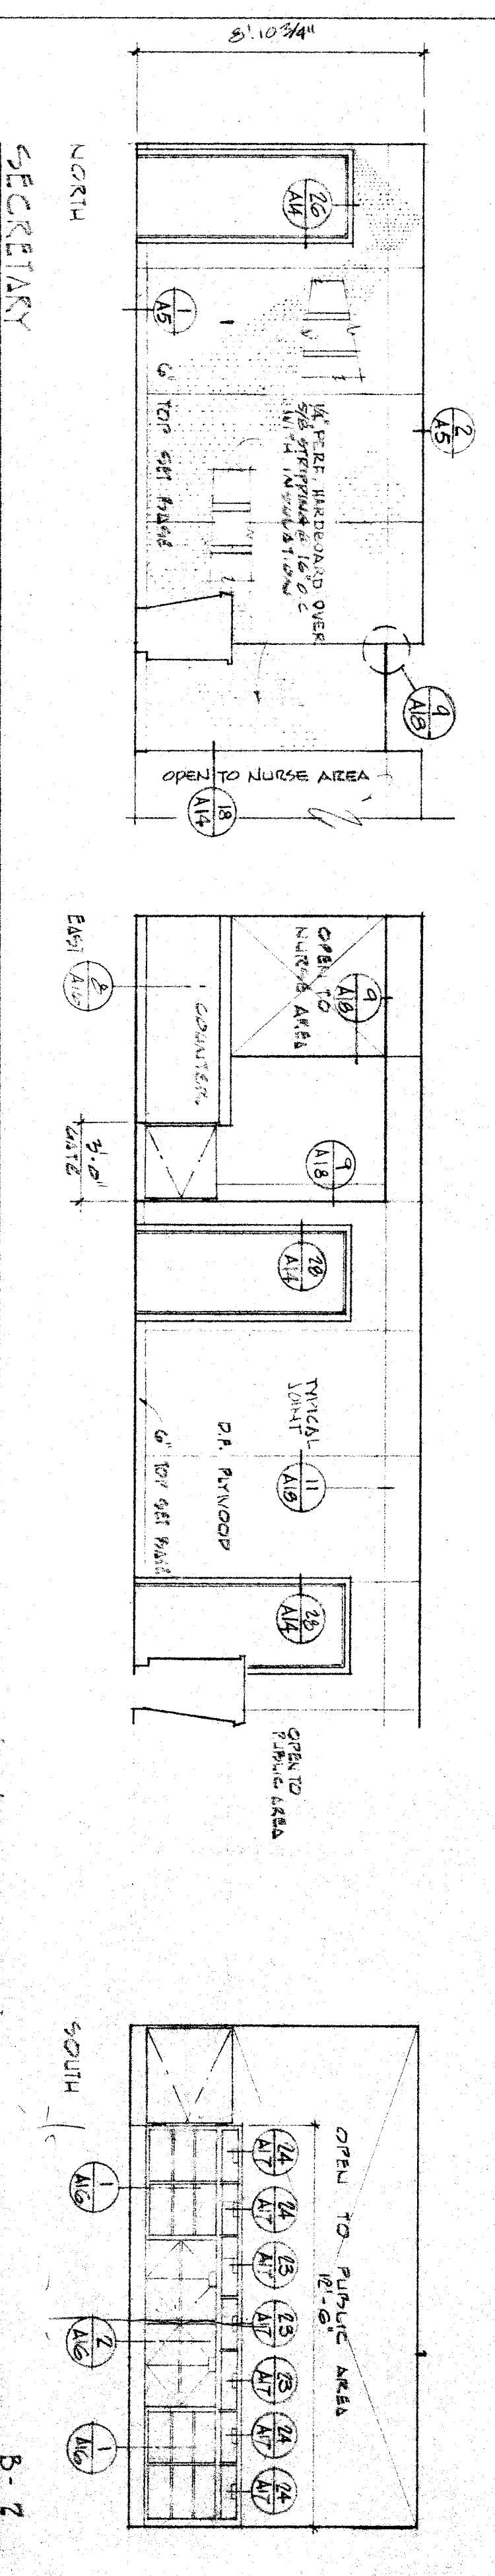

MECHANICAL RM PLAN
1/4" = 1'-0"

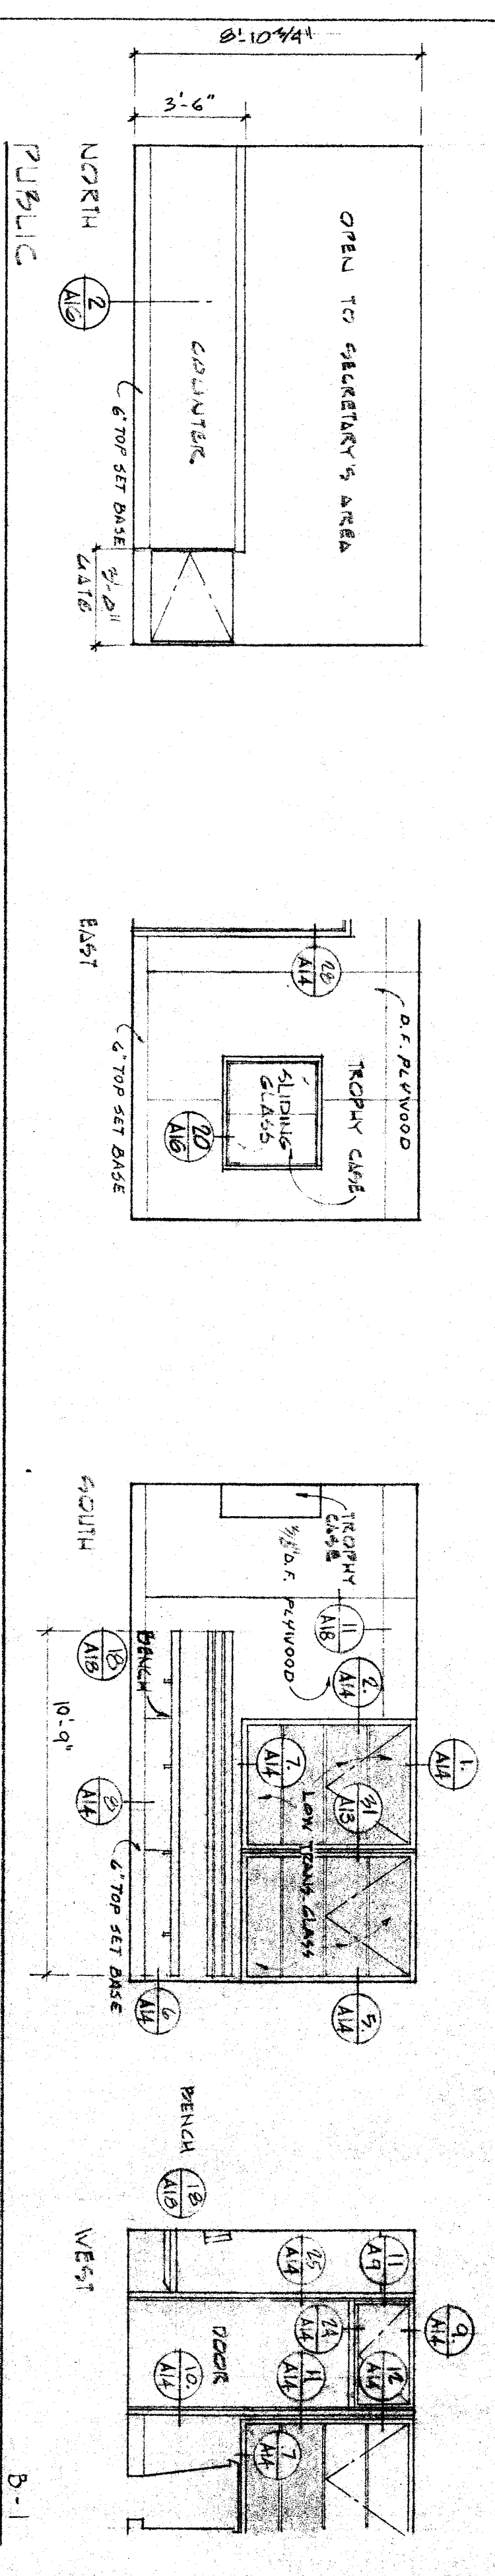

INTERIOR ELEVATIONS
SCALE 1/4" = 1'-0"

CHECK AND VERIFY ALL DIMENSIONS AND CONDITIONS AT JOB SITE BEFORE PROCEEDING WITH THE WORK.		REPORT ANY DISCREPANCIES TO THE ARCHITECT IMMEDIATELY.	
REVISIONS	DATE	CHECKED	DATE
AS BUILT			
ADDENDUM			
CHANGE ORDER			
CLAIMIFICATION			
STATE OF CALIFORNIA STATE FIRE MARSHAL APPROVED UNDER STATUTE OF CALIFORNIA		APPROVED FOR THE ARCHITECT	
2.5.013 APPROVED OCT 8 - 1984		APPROVED FOR THE ARCHITECT	
BY: [Signature]		BY: [Signature]	
ERNEST L. MCCOY AIA, ARCHITECT BAKERSFIELD, CALIFORNIA 93303		HENRY EISLER ELEMENTARY SCHOOL BAKERSFIELD, CALIFORNIA	
SHEET NO. 45-17		SHEET NO. 19	