
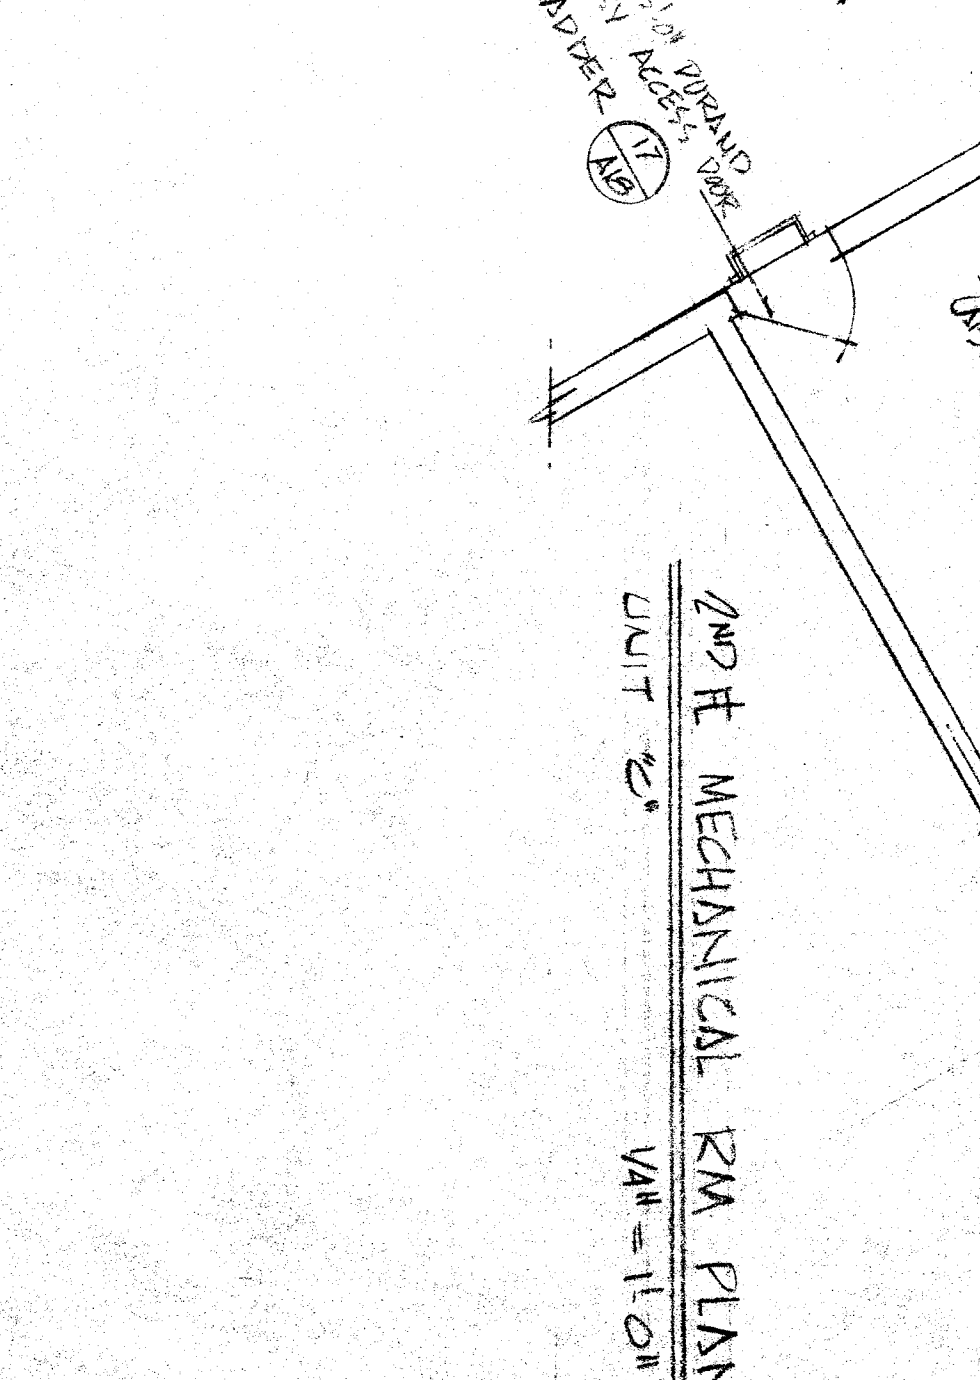


FLOOR PLAN - UNIT C - MULTI-PURPOSE BLDG.
1/8" = 1'-0"

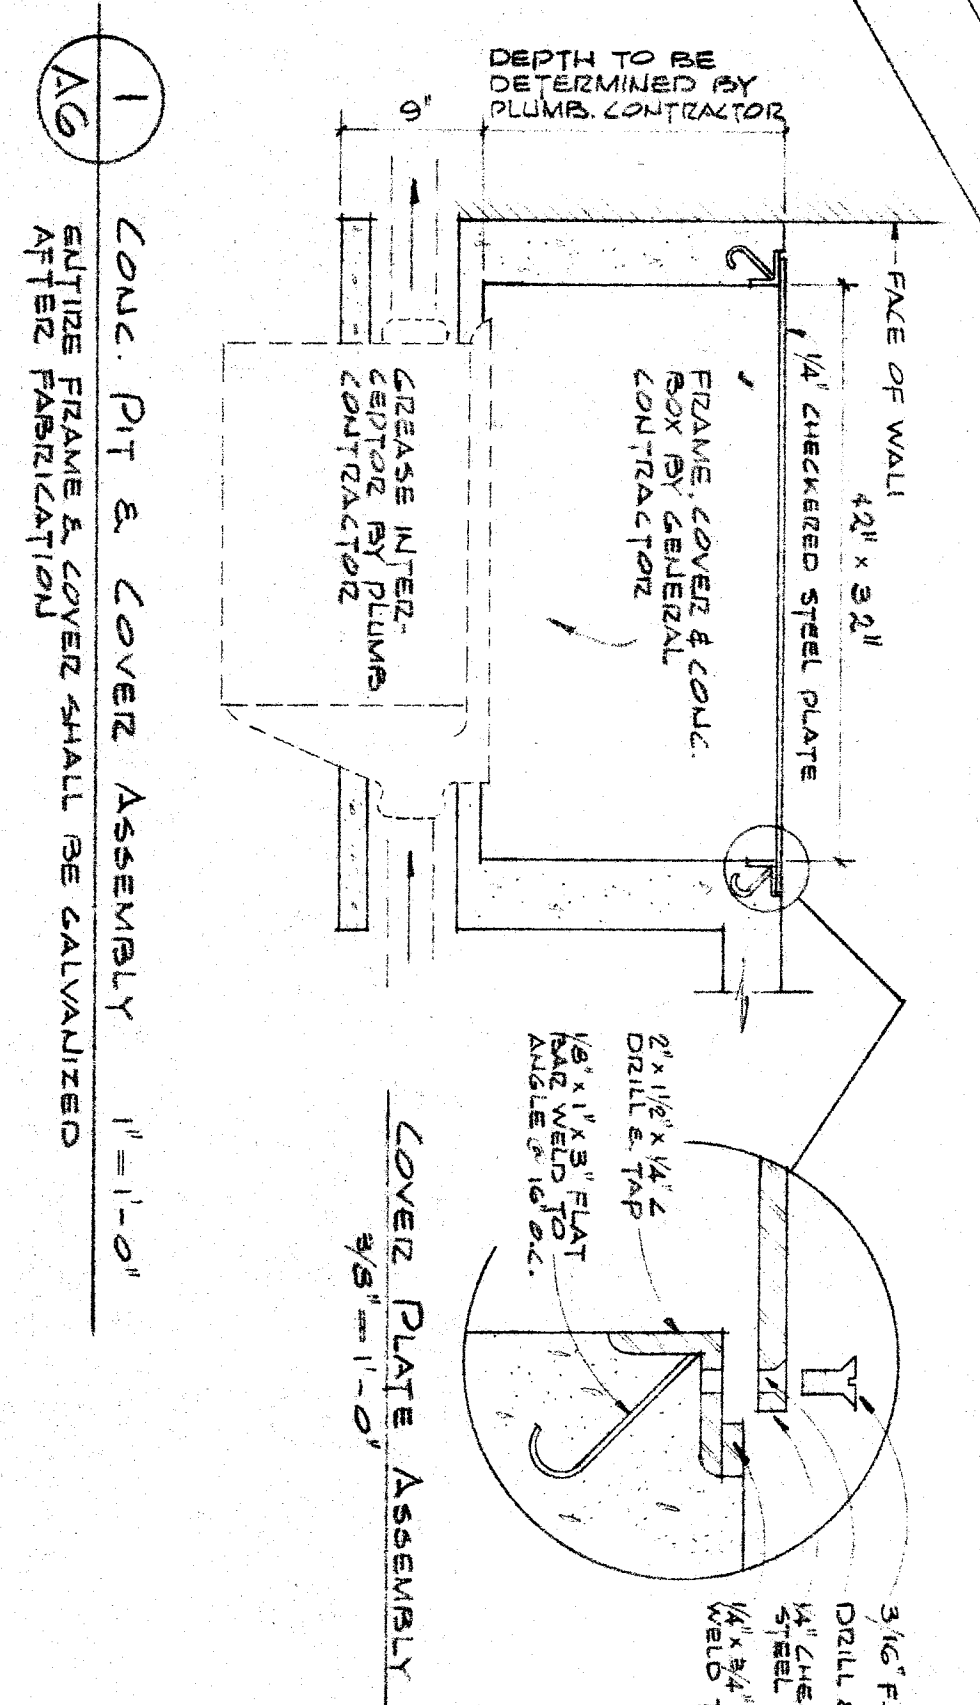

CHECK AND VERIFY ALL DIMENSIONS AND CONDITIONS AT JOB SITE BEFORE PROCEEDING WITH THE WORK. REPORT ANY DISCREPANCIES TO THE ARCHITECT.		DATE	BY
REVISIONS	DATE	BY	REVISIONS
AS BUILT			
ADDENDUM			
CHANGE ORDER			
CLARIFICATION			
STATE OF CALIFORNIA STATE FIRE MARSHAL APPROVED FOR THE STATE OF CALIFORNIA		REPORT ANY DISCREPANCIES TO THE ARCHITECT. DRAWN	
25009 - APPROVED SET 6-8-83		CHECKED	
ERNEST L. MCGOY AIA ARCHITECT 2811 N. STREET BAKERSFIELD CALIFORNIA 93303		APPROVED - DATE	
HENRY EISLER ELEMENTARY SCHOOL BAKERSFIELD, CALIFORNIA.		JOB NO. 83-11	
SHEET 11 OF 14 SHEETS		DATE 8-1-83	