


SECTION THRU WOODSHOP


5

SCALE 1/4" = 1'-0"

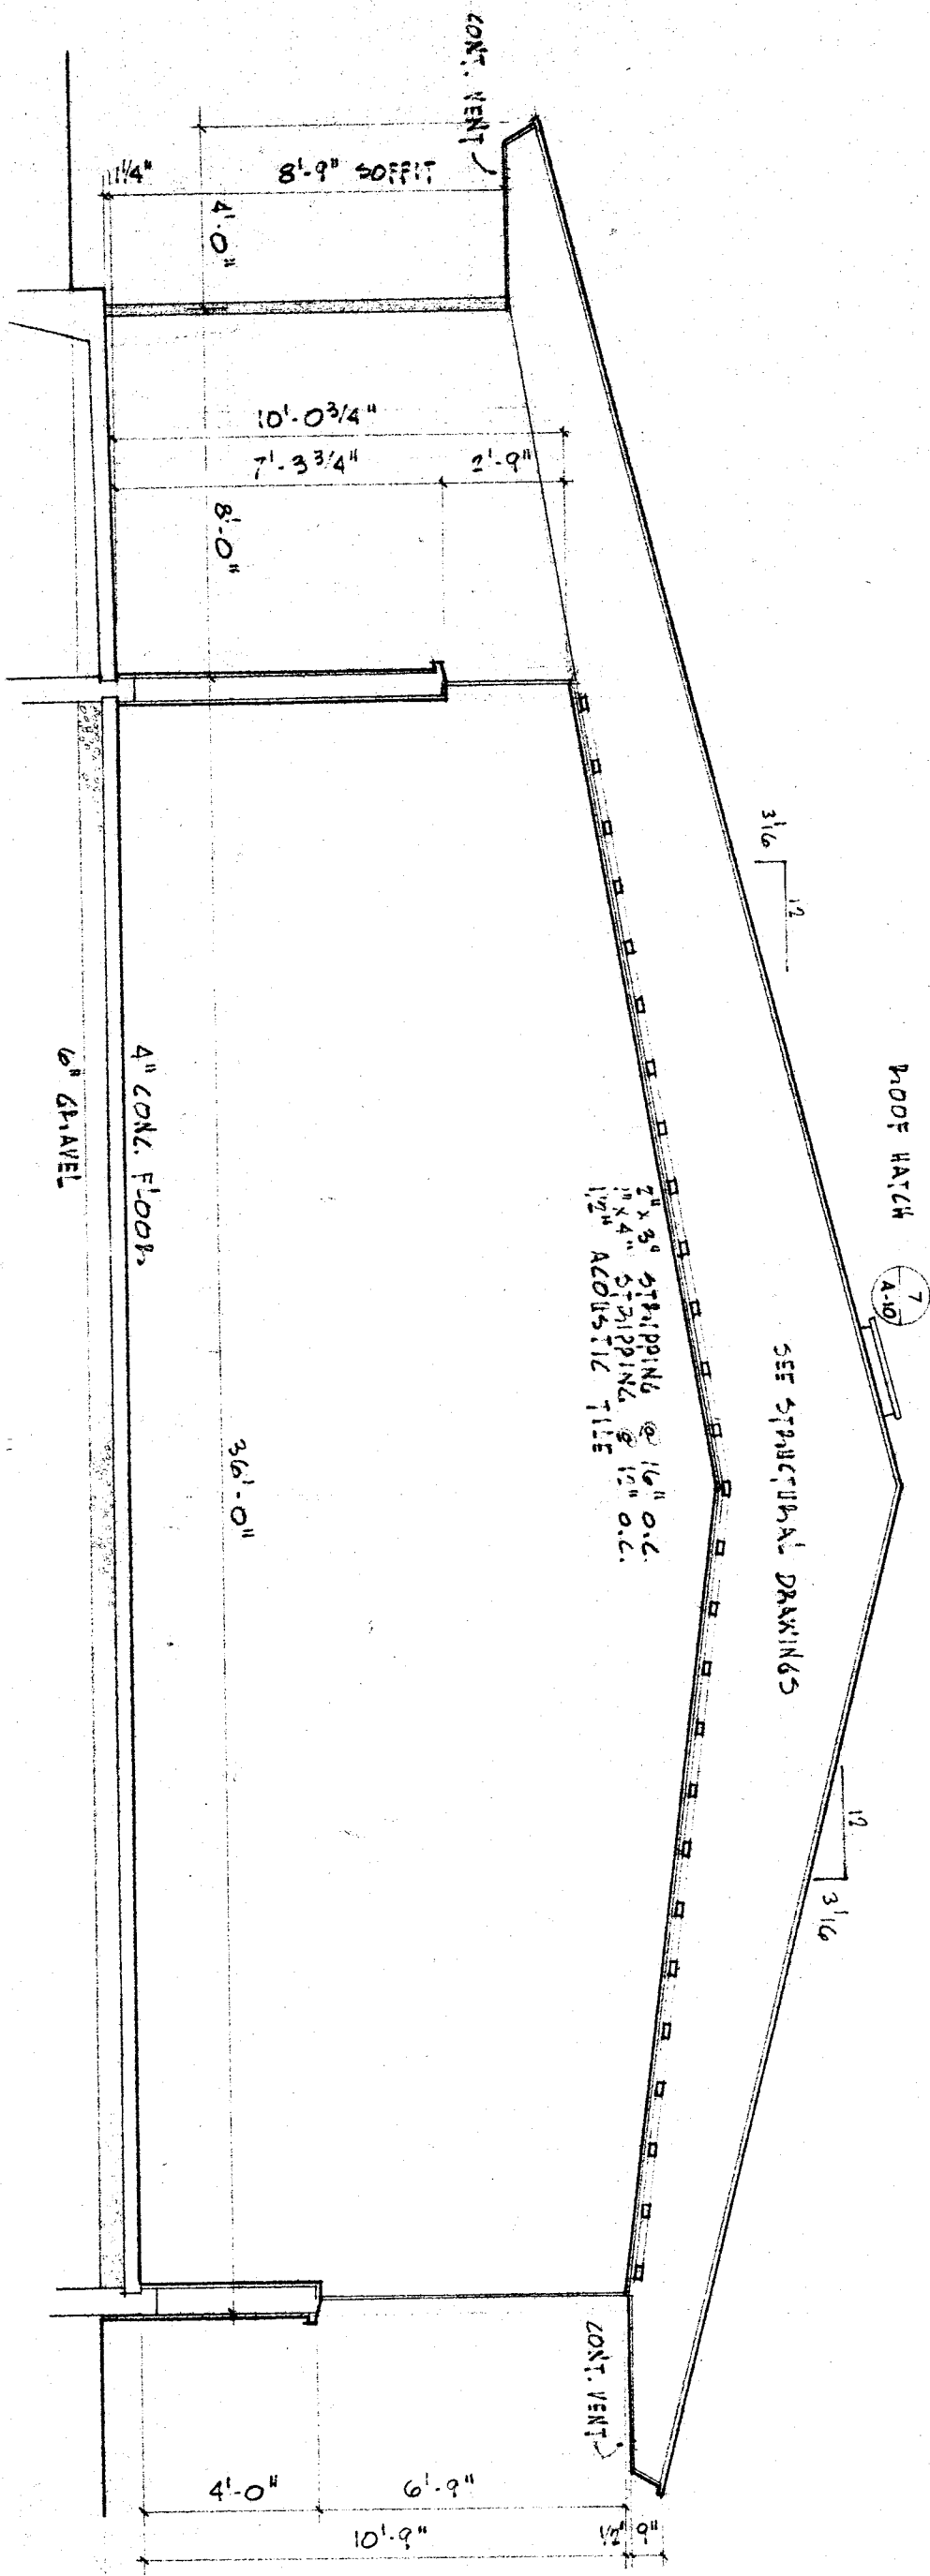


SECTION THRU WALL P.W.


6

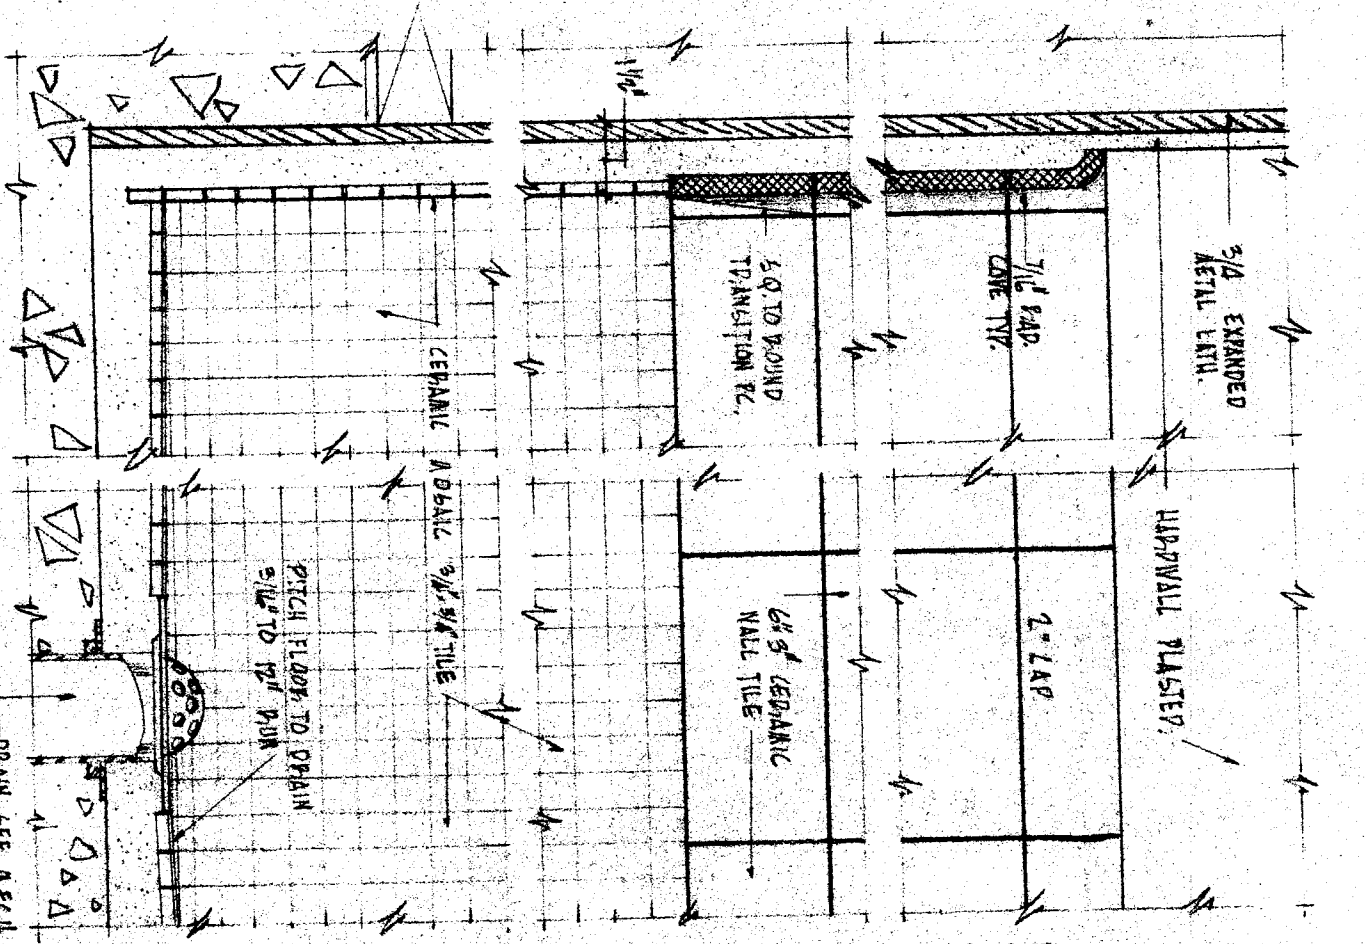


ENDWALL SECTION

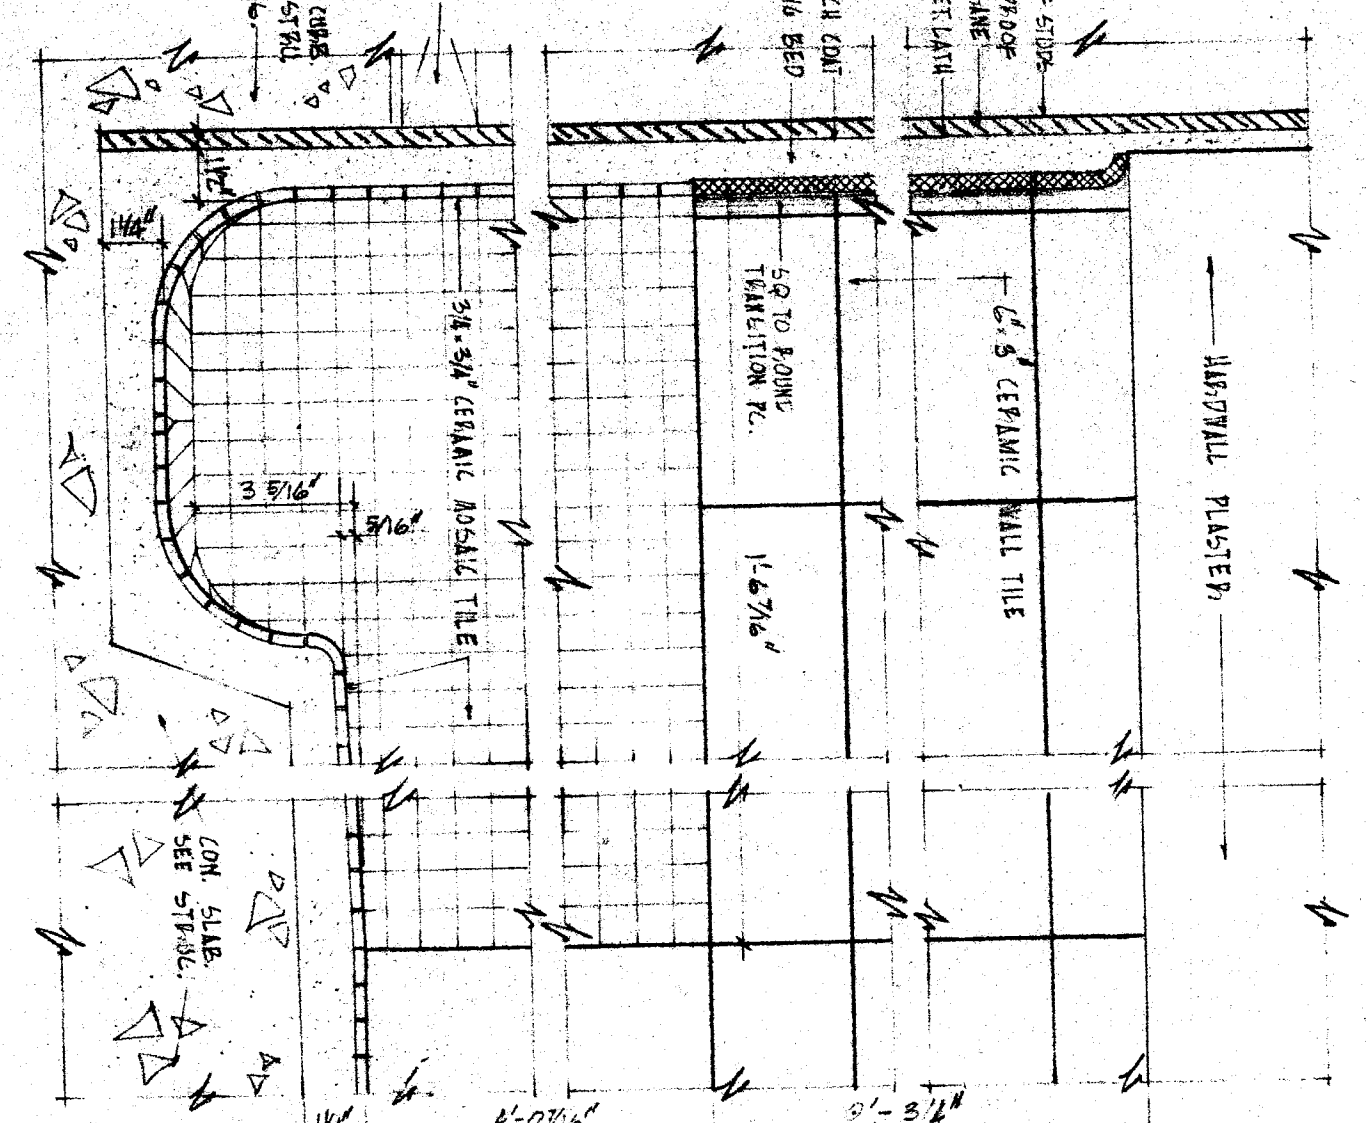


BACKWALL SECTION AT ENDWALL

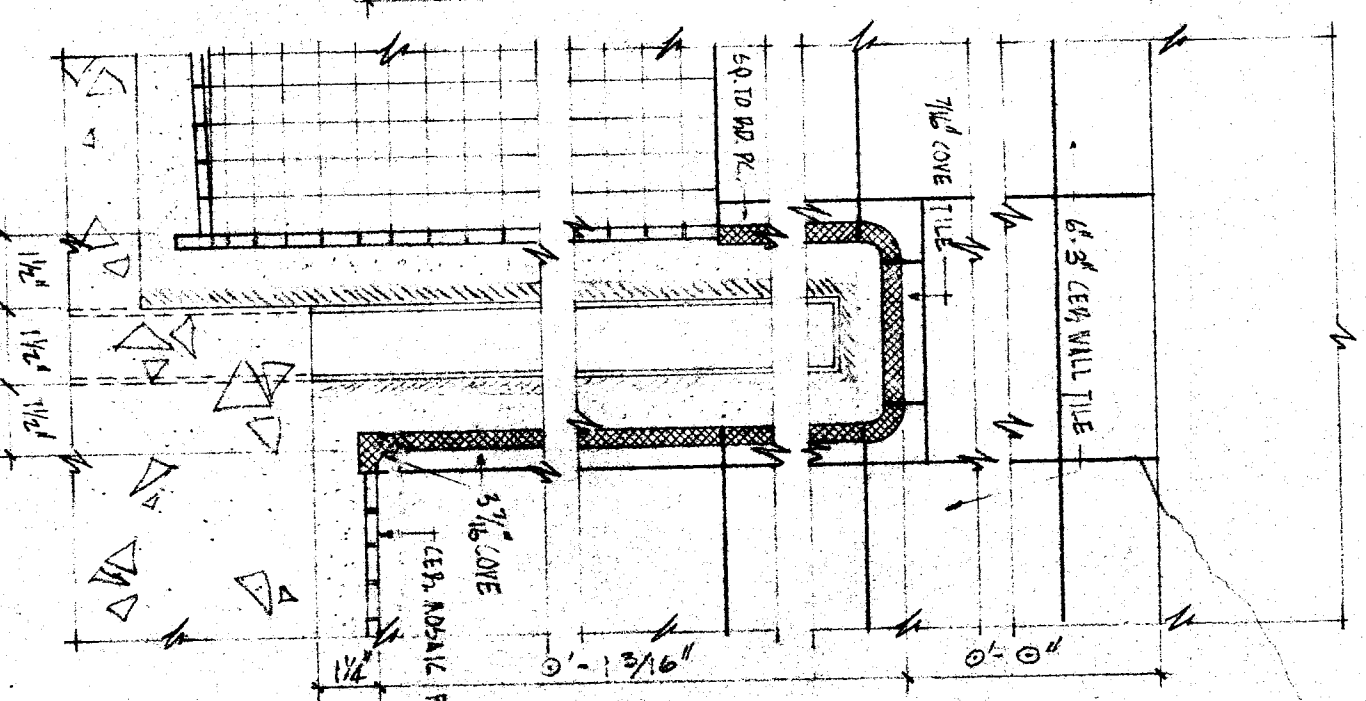

Baffle SECTION

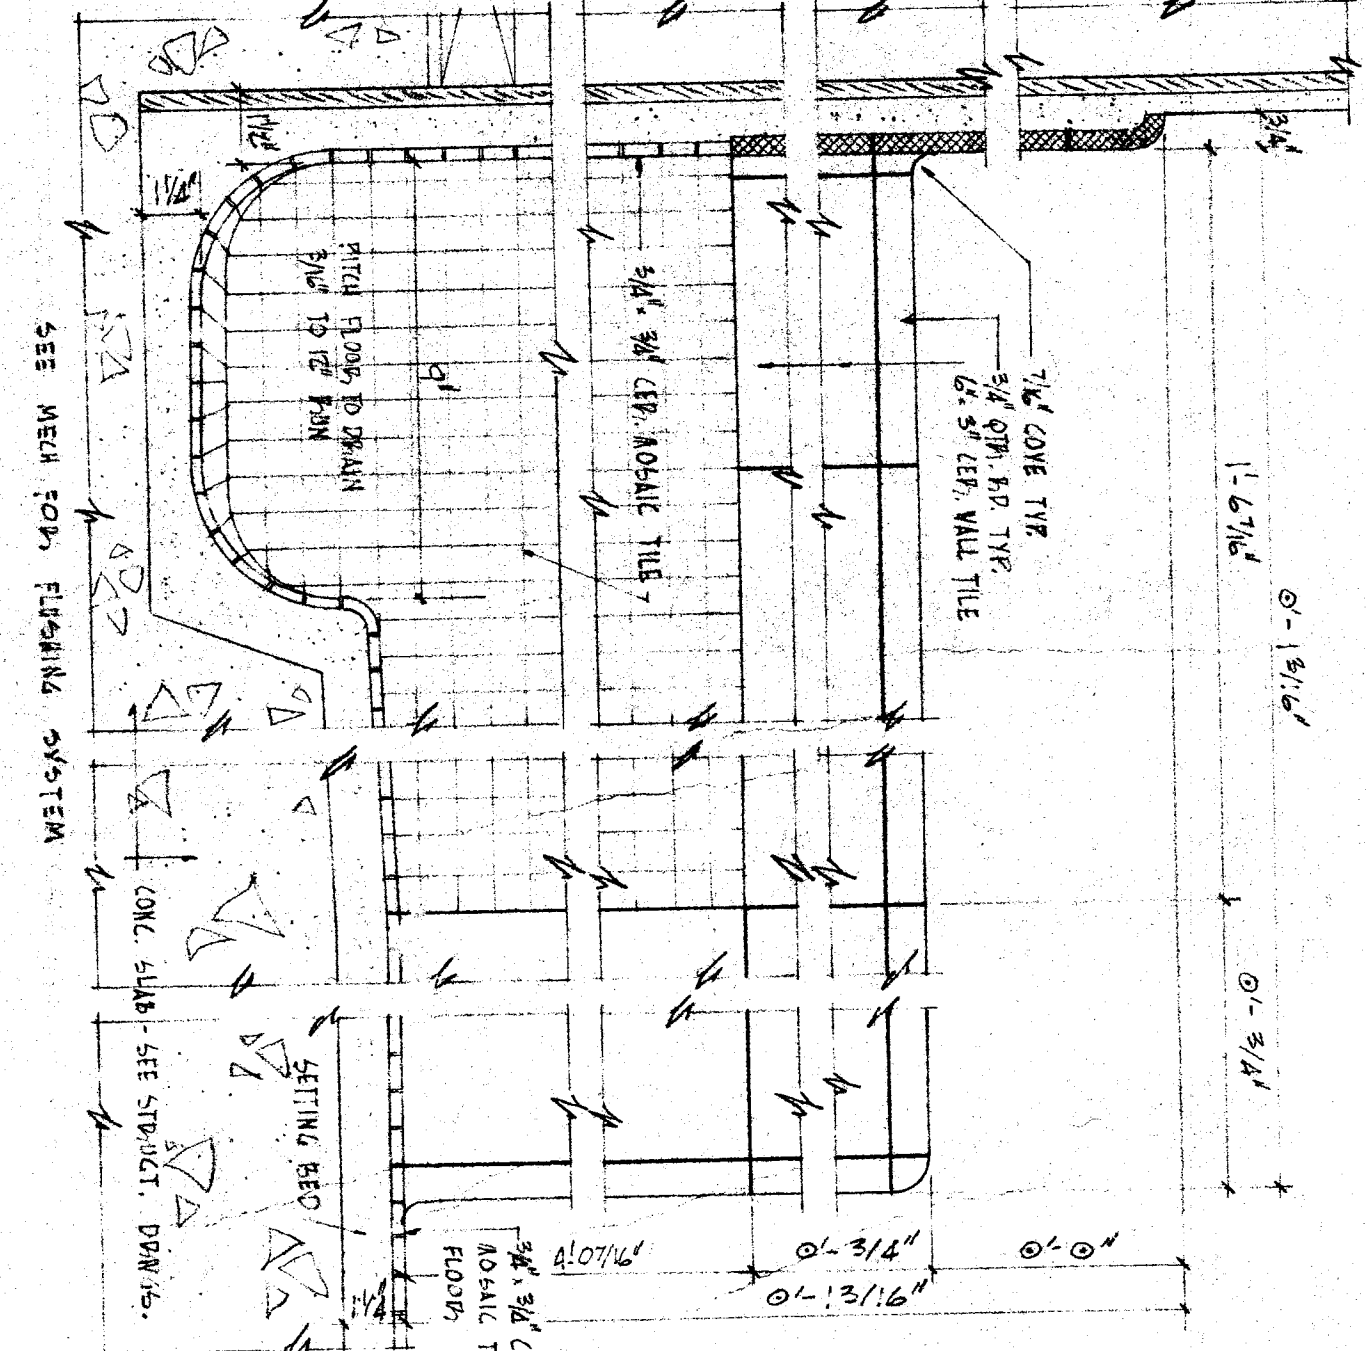

BACKWALL SECTION AT Baffle END

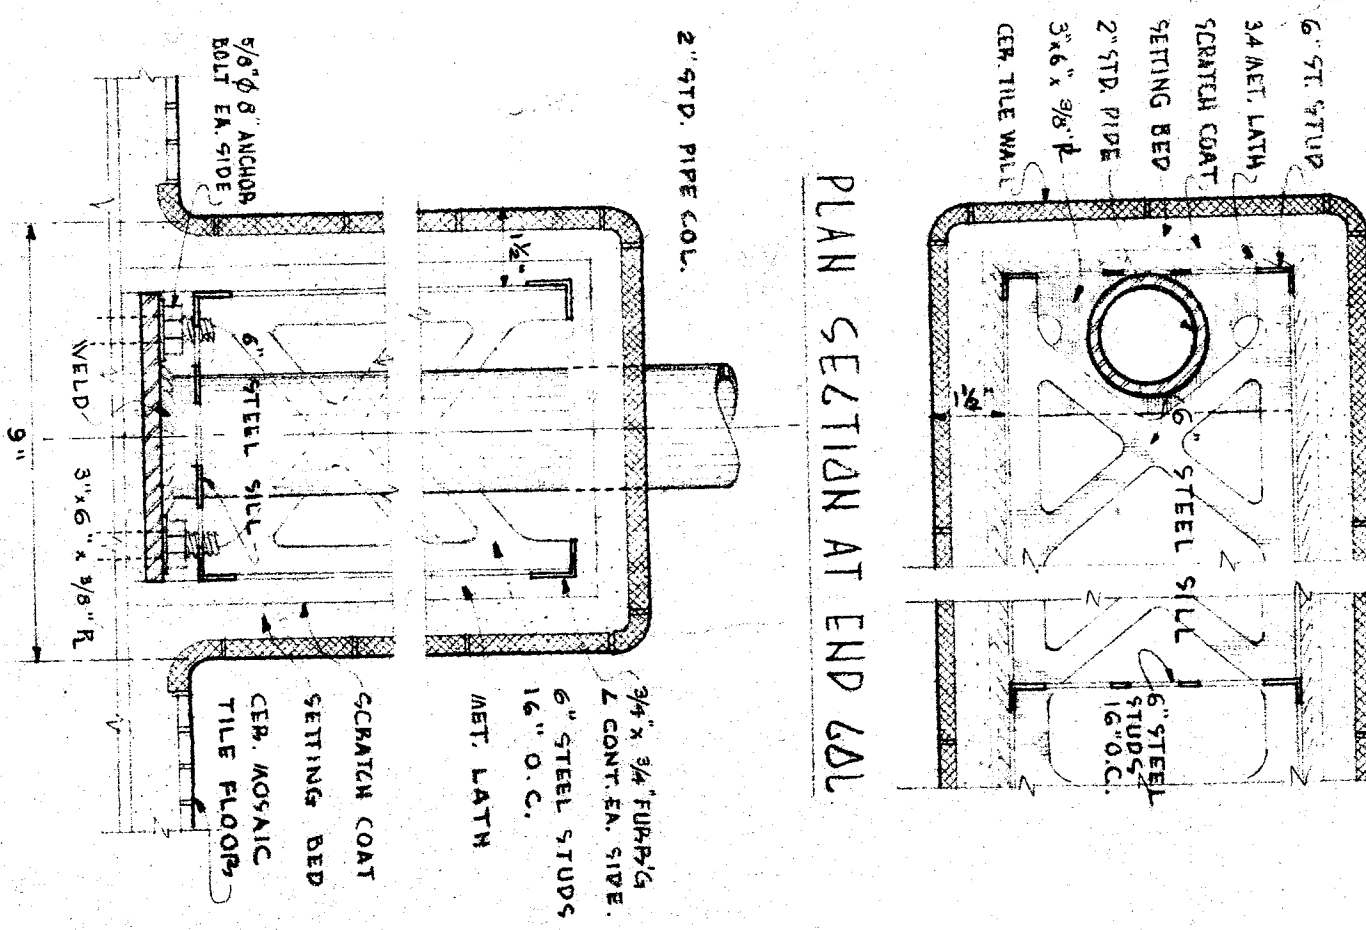

PLAN SECTION AT END 60L

VERT. SECTION AT END 60L

SECTIONS OF UNIT 7 & DETAILS

OFFICE OF SUPERINTENDENT OF SCHOOLS

STATE OF CALIFORNIA
DEPARTMENT OF PUBLIC WORKS
DIVISION OF ARCHITECTURE

STATE OF CALIFORNIA
DEPARTMENT OF PUBLIC WORKS
DIVISION OF ARCHITECTURE
APPROVED
DATE

BANKERSFIELD CITY SCHOOLS
1000 S. BANKERSFIELD, CAL.
BOARD OF EDUCATION

APPROVED
DATE NOV 5 1935

EVERSON JUNIOR HIGH SCHOOL
BANKERSFIELD CITY SCHOOL DISTRICT
FOUNTAIN AND 5TH STREETS
CALIFORNIA

ERNEST L. MCCOY A.I.A. ARCHITECT
3811 N. BRIDGE
SANTA ANA, CALIFORNIA

DATE 11-7
DRAWN
CHECKED
ME