


PLAN AT ROOF
1/4" = 1'-0"

LEGEND
 1/4" = 1'-0" ELEVATION AT ROOF OF BLDG.
 1/4" = 1'-0" ELEVATION AT ROOF OF COMBINATION

ROOF PLAN
 SCALE 1/8" = 1'-0"

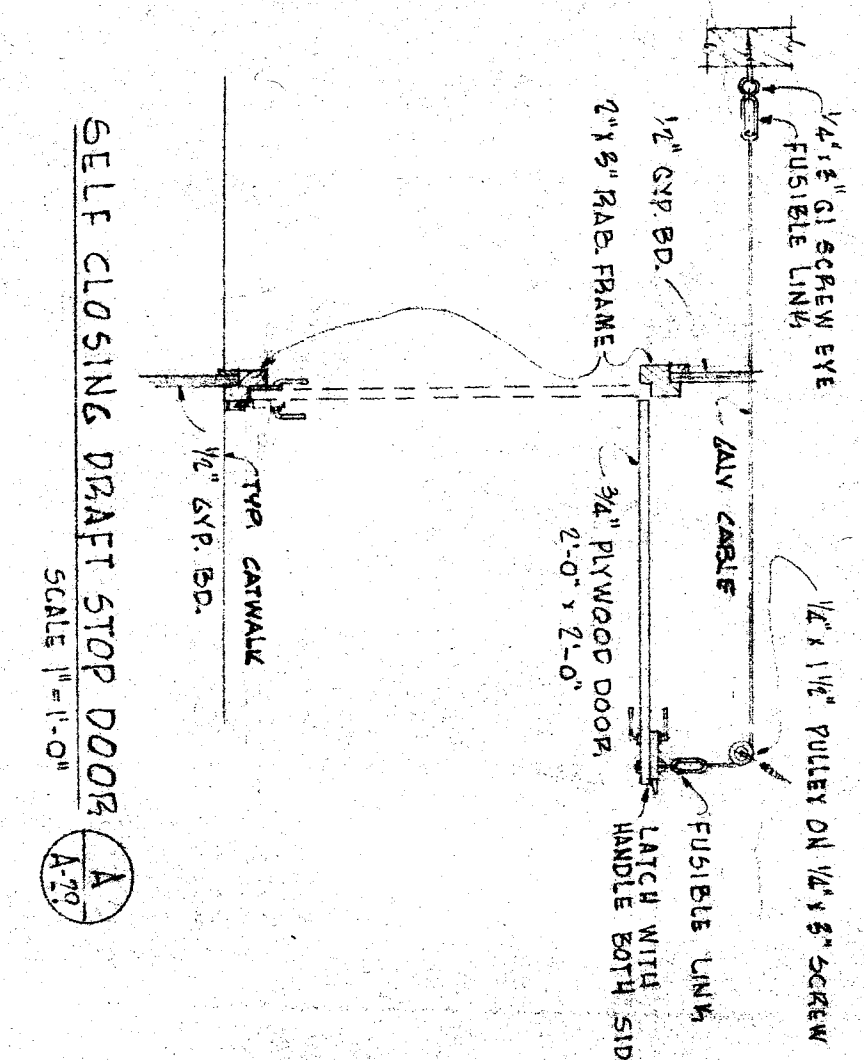

OFFICE OF SUPERINTENDENT OF SCHOOLS APPROVED _____ DATE _____	STATE OF CALIFORNIA DEPARTMENT OF PUBLIC WORKS DIVISION OF ARCHITECTURE	STATE OF CALIFORNIA - DEPARTMENT OF PUBLIC WORKS DIVISION OF ARCHITECTURE APPROVED _____ DATE _____ REGISTERED ARCHITECT	BAKERSFIELD CITY SCHOOLS BOARD OF EDUCATION	APPROVED _____ DATE NOV 5, 1953	ERNEST L. MCCOY JUNIOR, ARCHT. BAKERSFIELD CITY SCHOOLS DISTRICT FOURTH AND 'P' STREETS CALIFORNIA	ERNEST L. MCCOY A. I. A. ARCHITECT 2811 H STREET BAKERSFIELD	DATE 11-2-53 DRAWN _____ CHECKED _____ M.C.
---	---	--	--	------------------------------------	---	--	--

CHECK AND VERIFY ALL DIMENSIONS AND CONDITIONS AT JOB SITE BEFORE PROCEEDING WITH THE WORK. REPORT ANY DISCREPANCIES TO THE ARCHITECT.