




HEADQUARTERS OFFICE: 141 South Main Street, Suite 200, Los Angeles, CA 90012

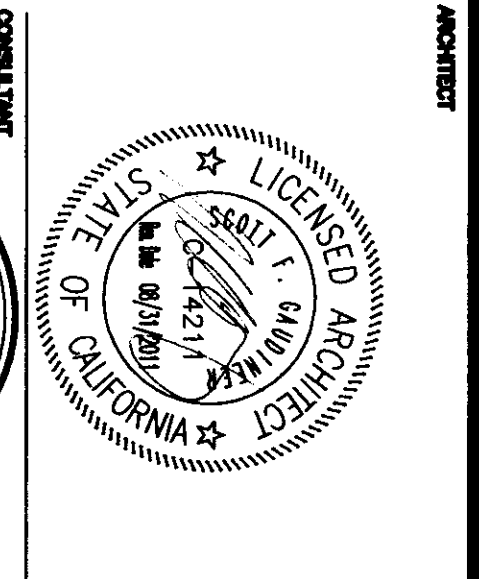


JN JOHNSON & NIESEN ASSOCIATES 511 South Broadway, Suite 200, Los Angeles, CA 90013

APPROVED: JN JOHNSON & NIESEN ASSOCIATES, REGISTERED PROFESSIONAL ENGINEERS

MODERNIZATION PROJECT AT EVERGREEN ELEMENTARY SCHOOL 2650 ROSE MADE DRIVE, BAKERSFIELD, CA 93304

ROOF FRAMING PLAN FOR BUILDING 7 & EQUIPMENT ANCHORAGE

100-01.1

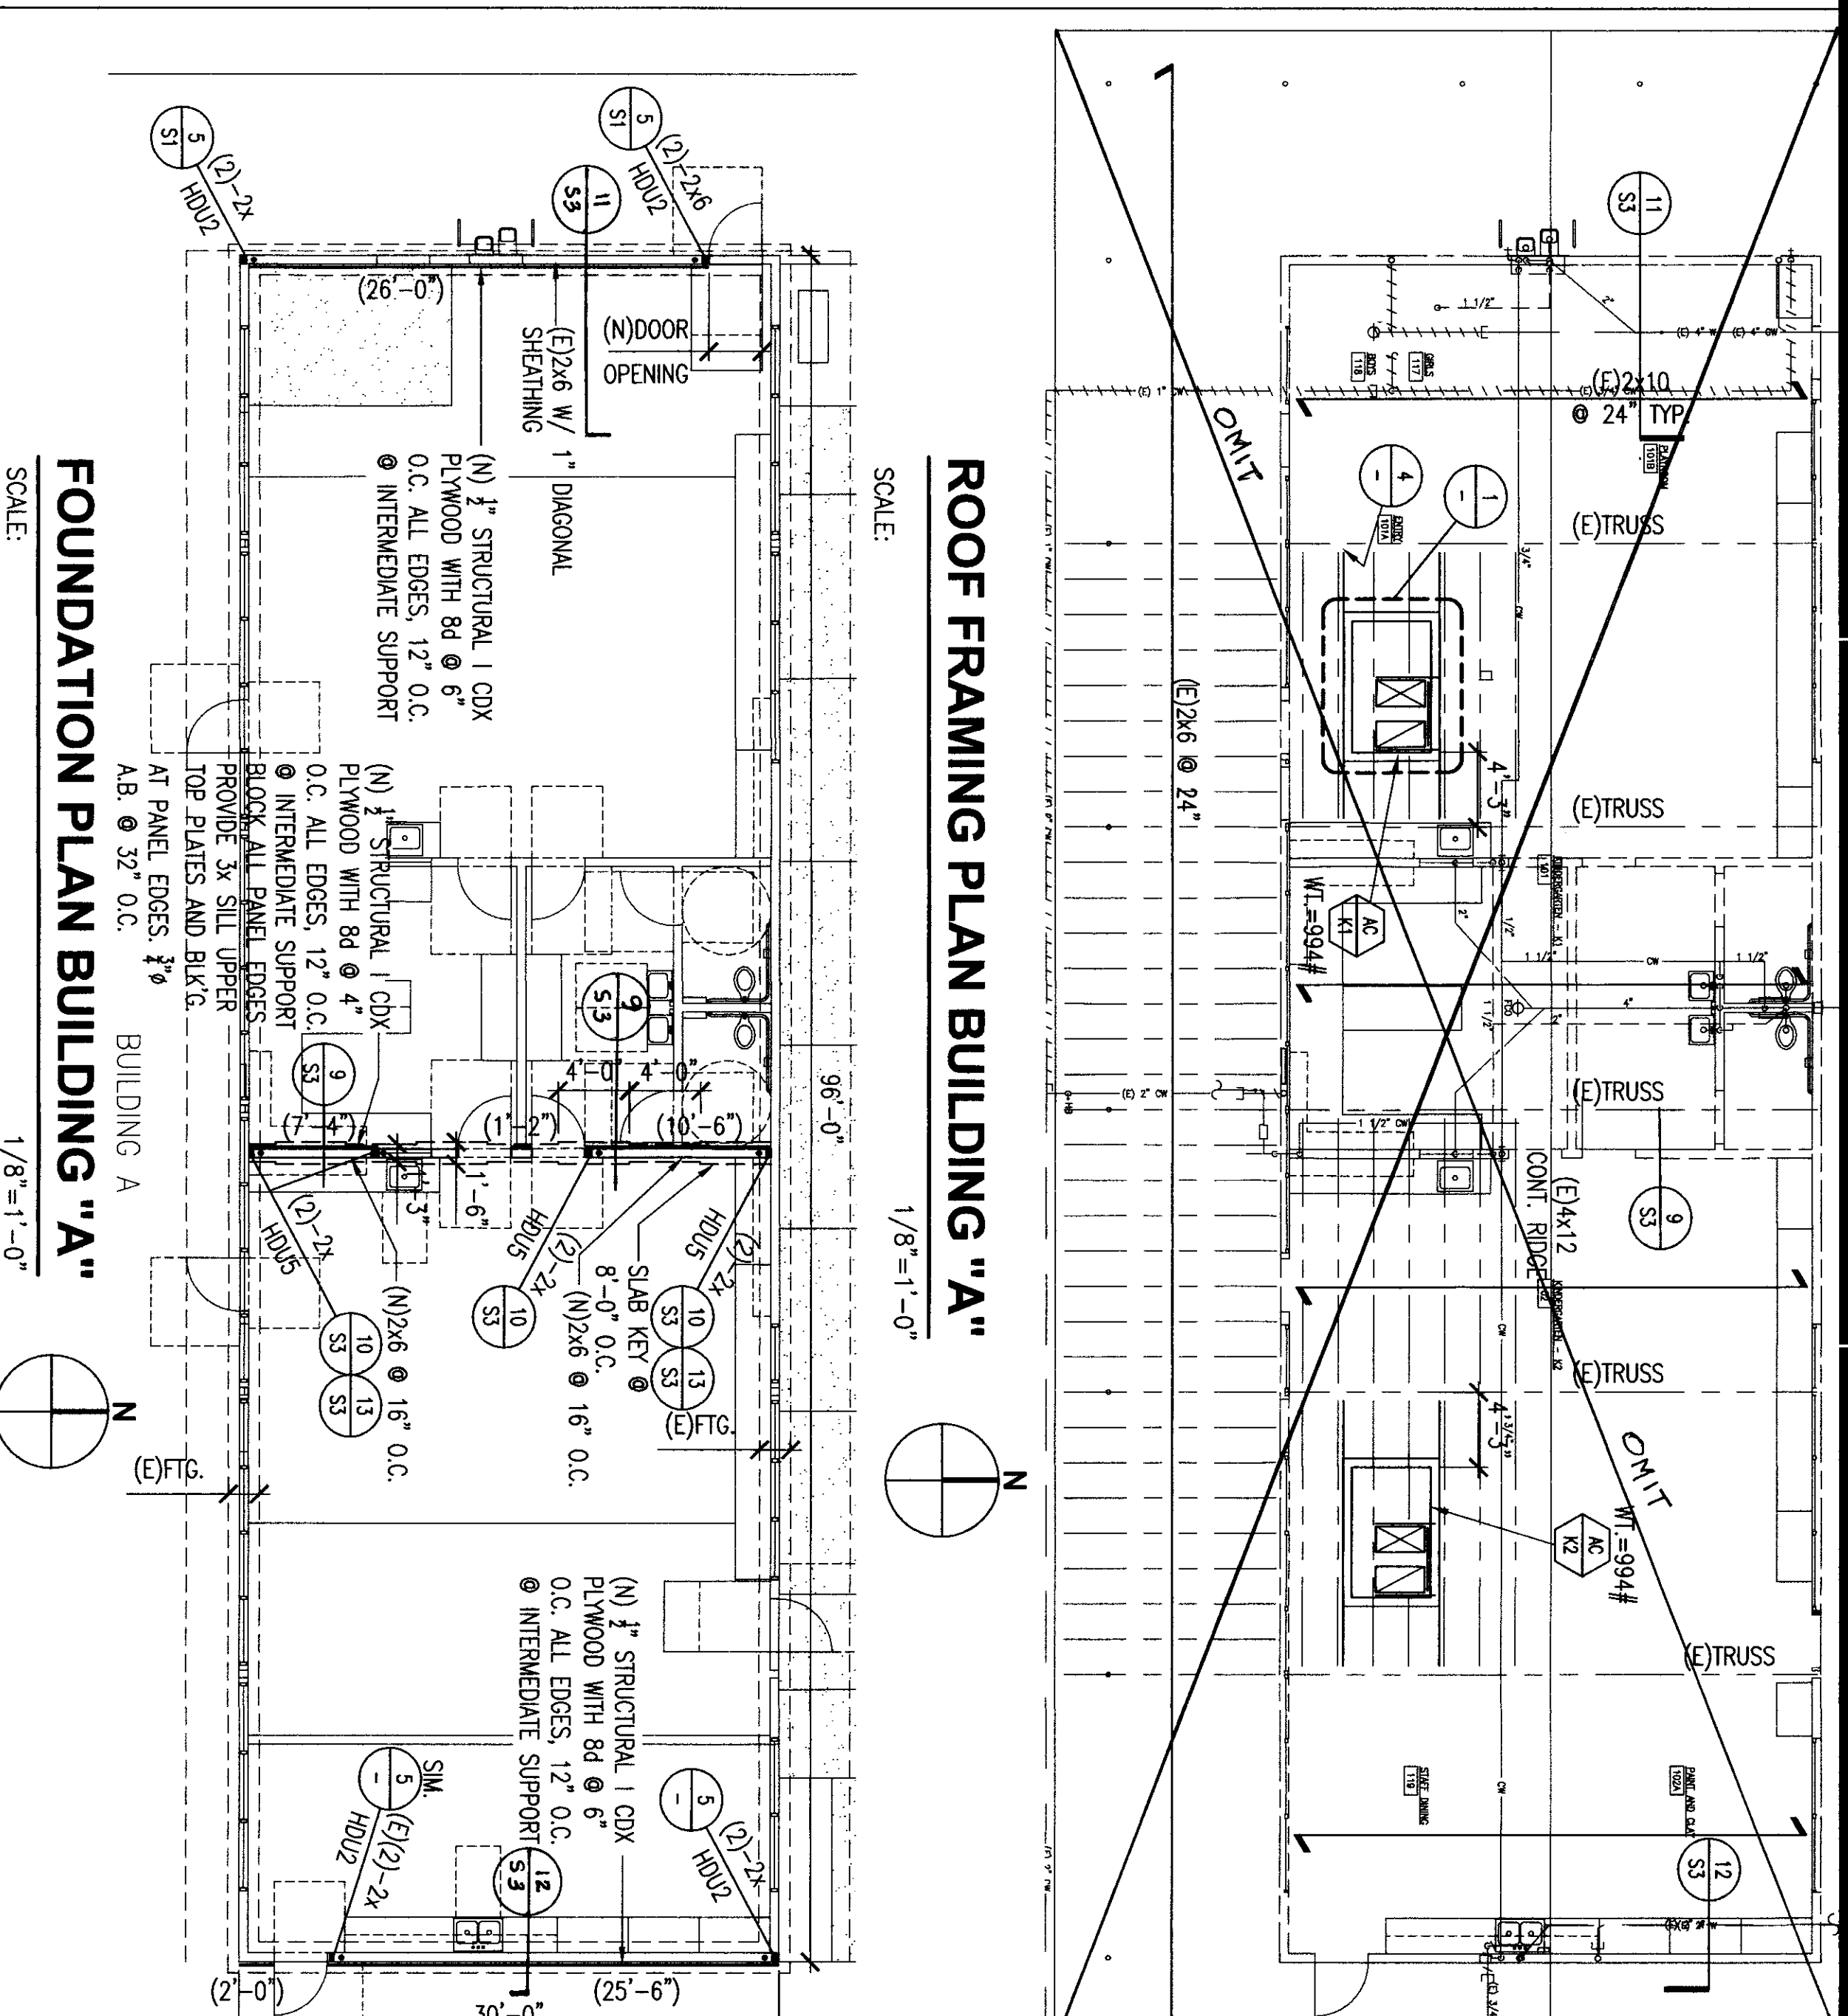

ROOF FRAMING PLAN BUILDING "A"

SCALE: 1/8" = 1'-0"


EXISTING BUILDING: ANY EXISTING STRUCTURAL ELEMENTS WHICH ARE REMOVED OR MODIFIED MUST BE REPLACED OR ADAPTED TO CONFORM TO THE REQUIREMENTS OF THE 2007 CBC...

FOUNDATIONS: ALL FOUNDATIONS SHALL BE CARRIED TO A MINIMUM DEPTH OF 12 INCHES BELOW THE LOWEST ADJACENT GRADE...

Table with 3 columns: CONNECTION, FASTENING SCHEDULE, LOCATION. Lists details for joists, studs, plates, and headers.

GENERAL NOTES: THE FOLLOWING NOTES AND TYPICAL DETAILS APPLY TO ALL DRAWINGS UNLESS NOT OTHERWISE SPECIFIED...

WOOD FRAME: ALL STUD WALLS SHALL BE 2 PICES THE SAME SIZE AS STUD PLATES... EQUIPMENT ANCHORAGE PLAN: GRADES CONFORMING TO STANDARD GRADING RULES FOR WEST COAST LUMBER...

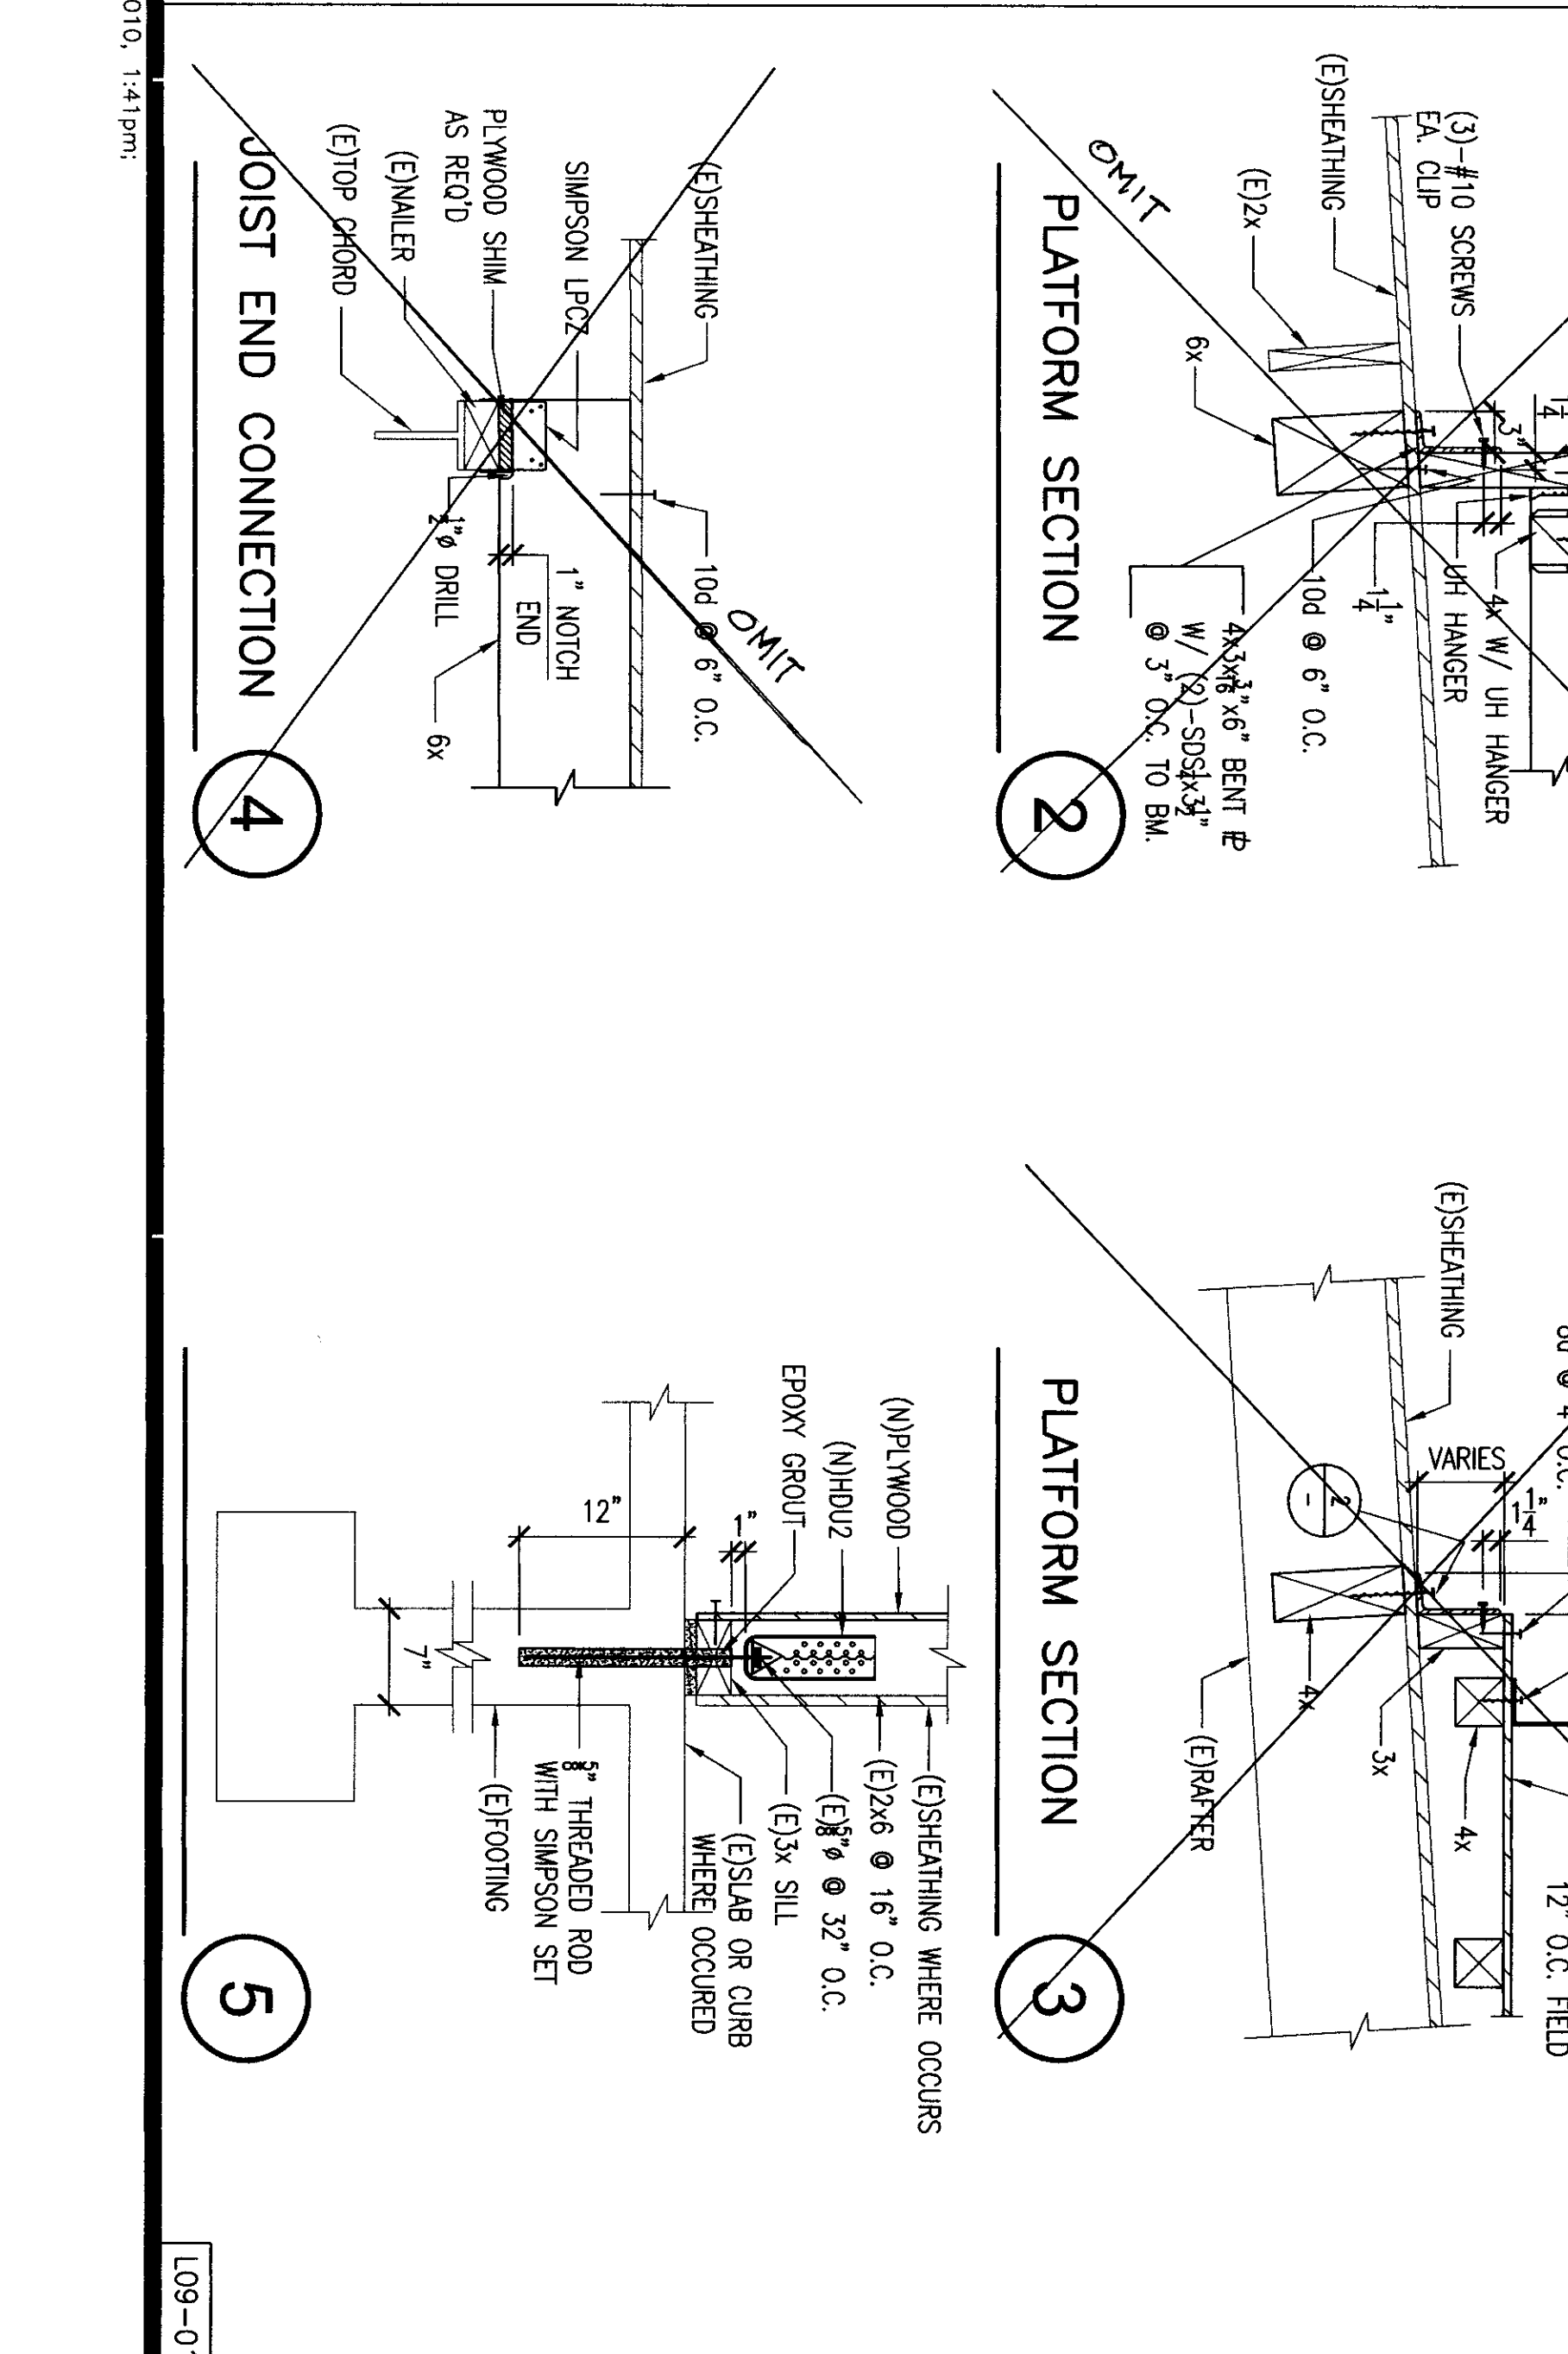

EQUIPMENT ANCHORAGE PLAN

SCALE: 1/8" = 1'-0"