


NOTE: CONTRACTOR IS TO VERIFY ALL DIMENSIONS ON THE WORK. THIS DRAWING IS THE PROPERTY OF THE ARCHITECT AND MUST BE RETURNED ON COMPLETION OF THE CONTRACT.

**FLOOR PLAN**  
**EASTERN PORTION**  
SCALE: 1/8" = 1'-0"

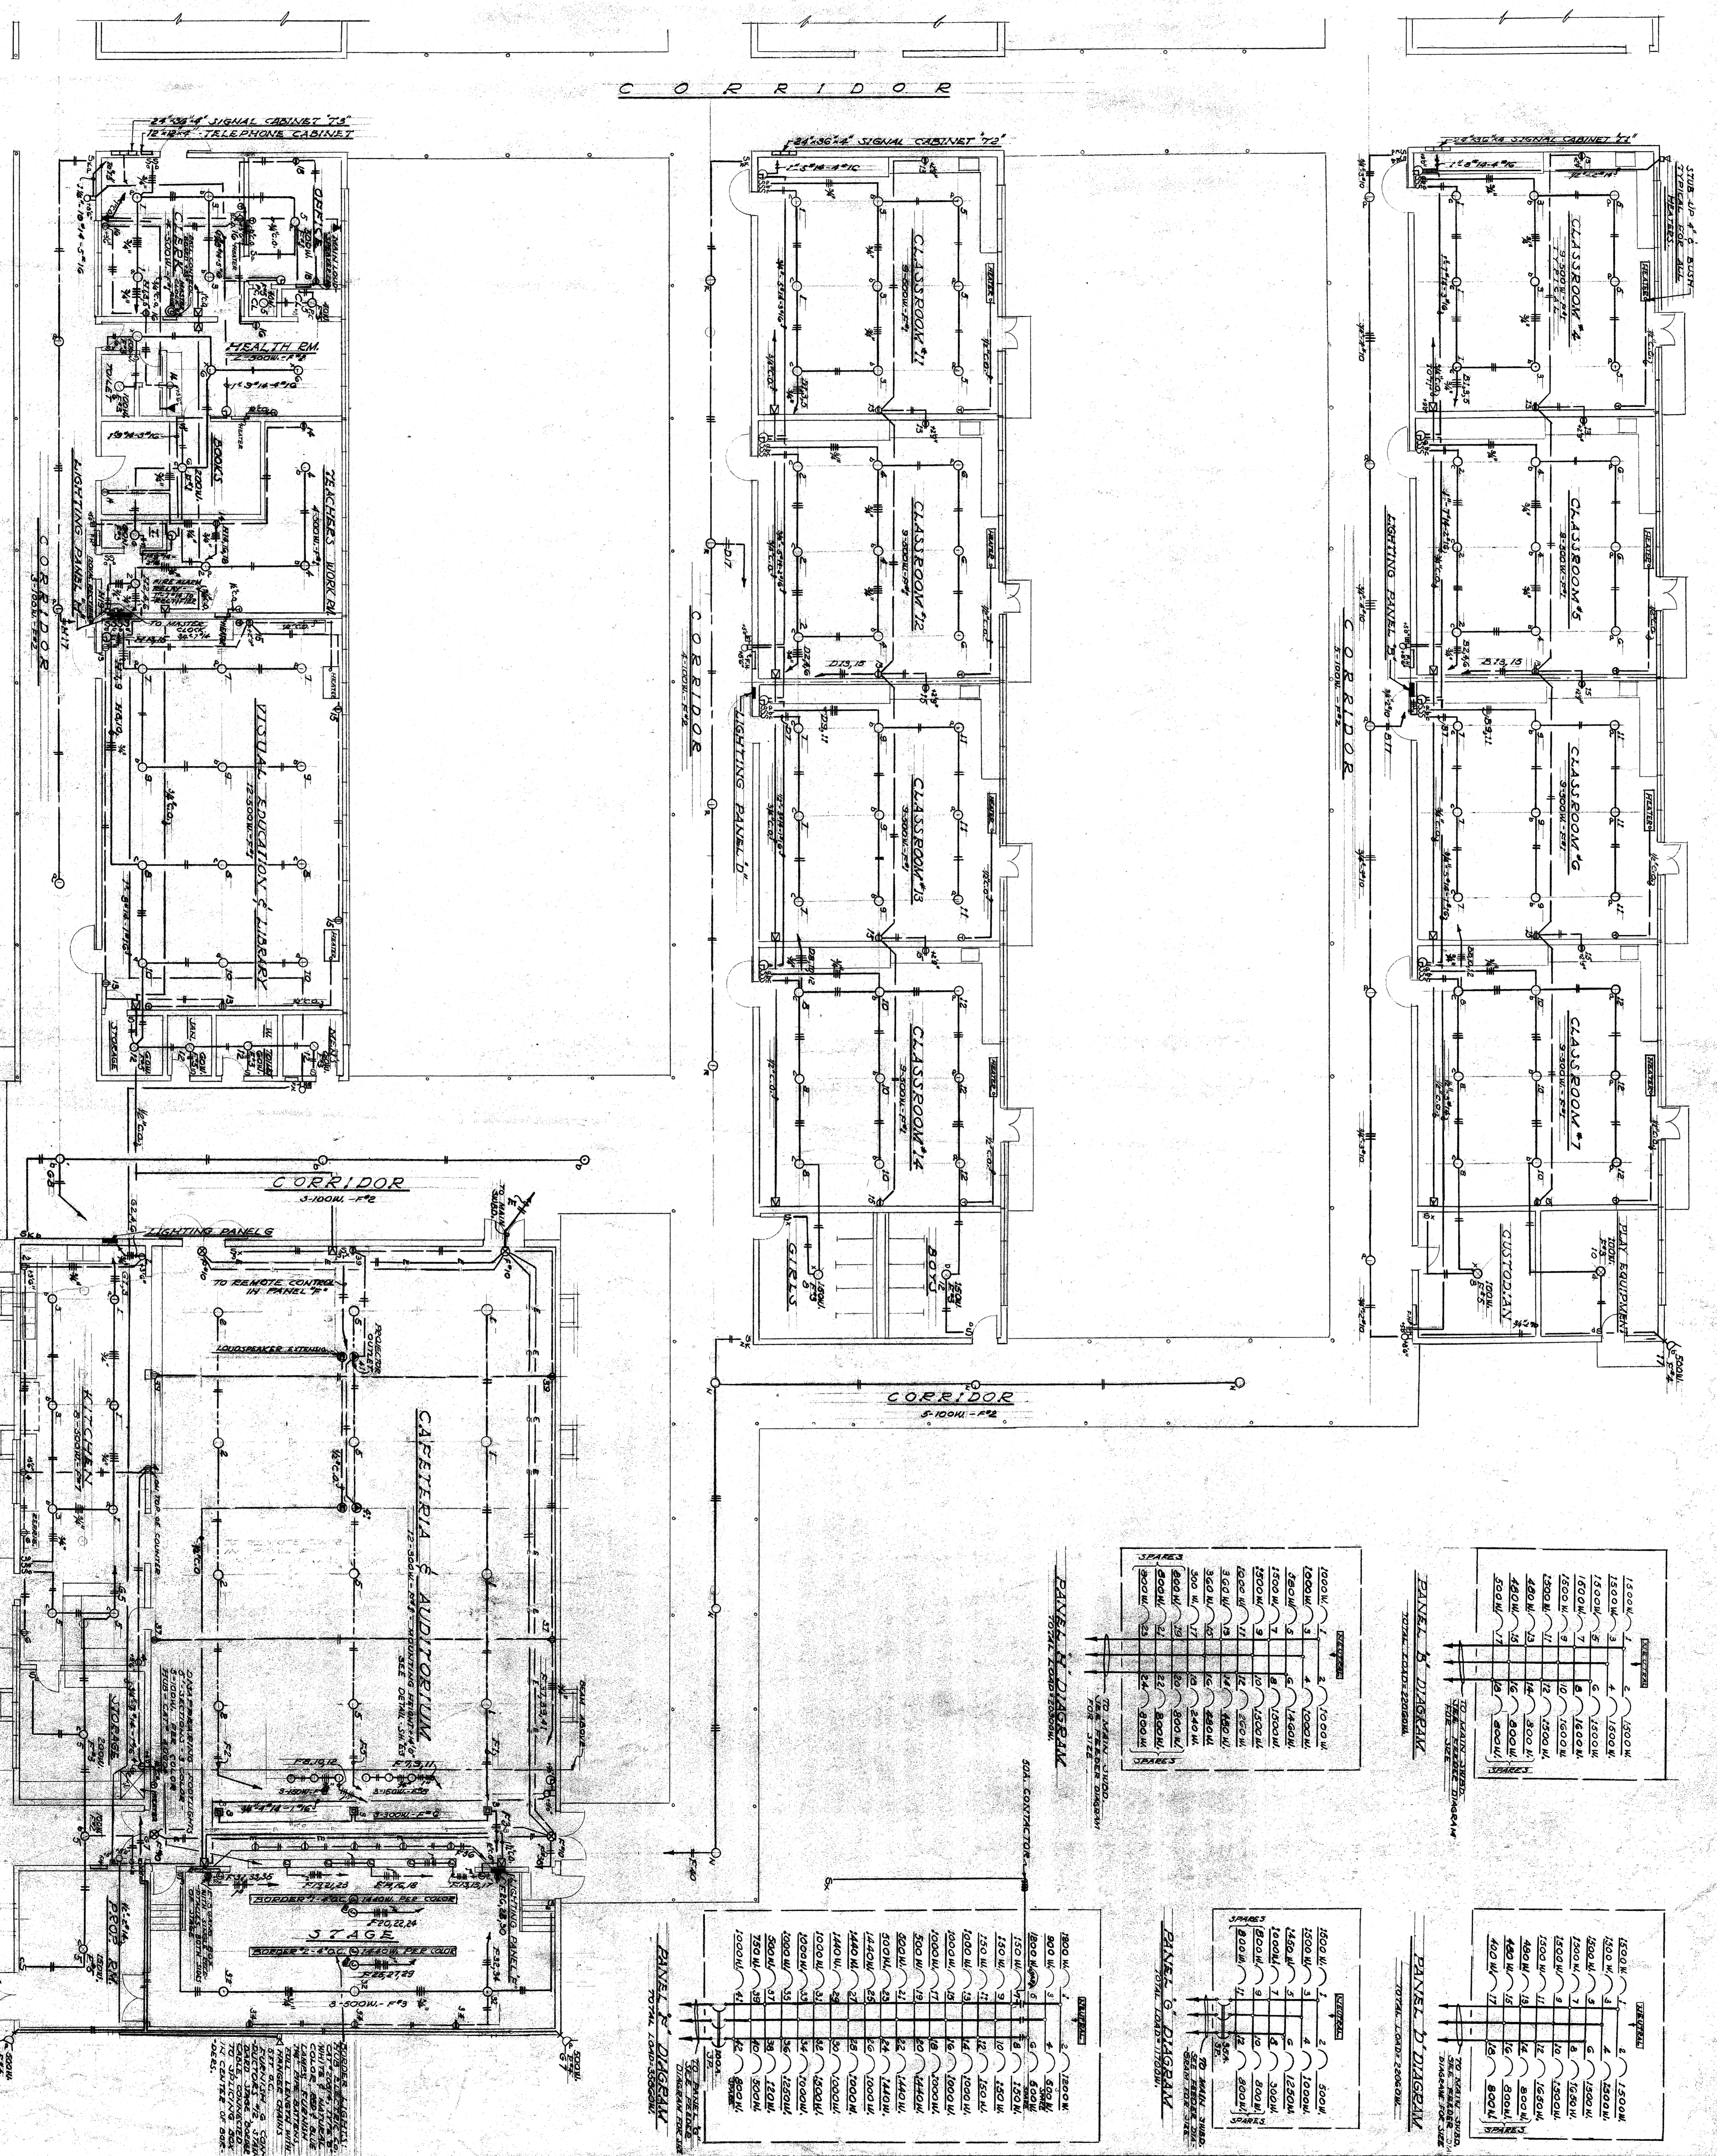

**PANEL B DIAGRAM**  
TOTAL LOAD 22000 W

SPACES	1	2	3	4	5	6	7	8	9	10	11	12	13	14	15	16	17
1500 W	1500 W	1500 W	1500 W	1500 W	1500 W	1500 W	1500 W	1500 W	1500 W	1500 W	1500 W	1500 W	1500 W	1500 W	1500 W	1500 W	1500 W

**PANEL D DIAGRAM**  
TOTAL LOAD 22000 W

SPACES	1	2	3	4	5	6	7	8	9	10	11	12	13	14	15	16	17
1500 W	1500 W	1500 W	1500 W	1500 W	1500 W	1500 W	1500 W	1500 W	1500 W	1500 W	1500 W	1500 W	1500 W	1500 W	1500 W	1500 W	1500 W

**PANEL C DIAGRAM**  
TOTAL LOAD 22000 W

SPACES	1	2	3	4	5	6	7	8	9	10	11	12	13	14	15	16	17
1500 W	1500 W	1500 W	1500 W	1500 W	1500 W	1500 W	1500 W	1500 W	1500 W	1500 W	1500 W	1500 W	1500 W	1500 W	1500 W	1500 W	1500 W

**PANEL E DIAGRAM**  
TOTAL LOAD 22000 W

SPACES	1	2	3	4	5	6	7	8	9	10	11	12	13	14	15	16	17
1500 W	1500 W	1500 W	1500 W	1500 W	1500 W	1500 W	1500 W	1500 W	1500 W	1500 W	1500 W	1500 W	1500 W	1500 W	1500 W	1500 W	1500 W

**CASTRO LANE SCHOOL**  
FOR  
**BAKERSFIELD CITY SCHOOL DIST.**  
BAKERSFIELD CALIFORNIA

**CHARLES H. BIGGAR**  
**AIA ARCHITECT**  
**& ASSOCIATES**  
HAERFELDE BUILDING  
BAKERSFIELD CALIFORNIA