


ROOF FRAMING PLAN
WEST PORTION
Scale: 1/8" = 1'-0"

East portion refer to sheet 35

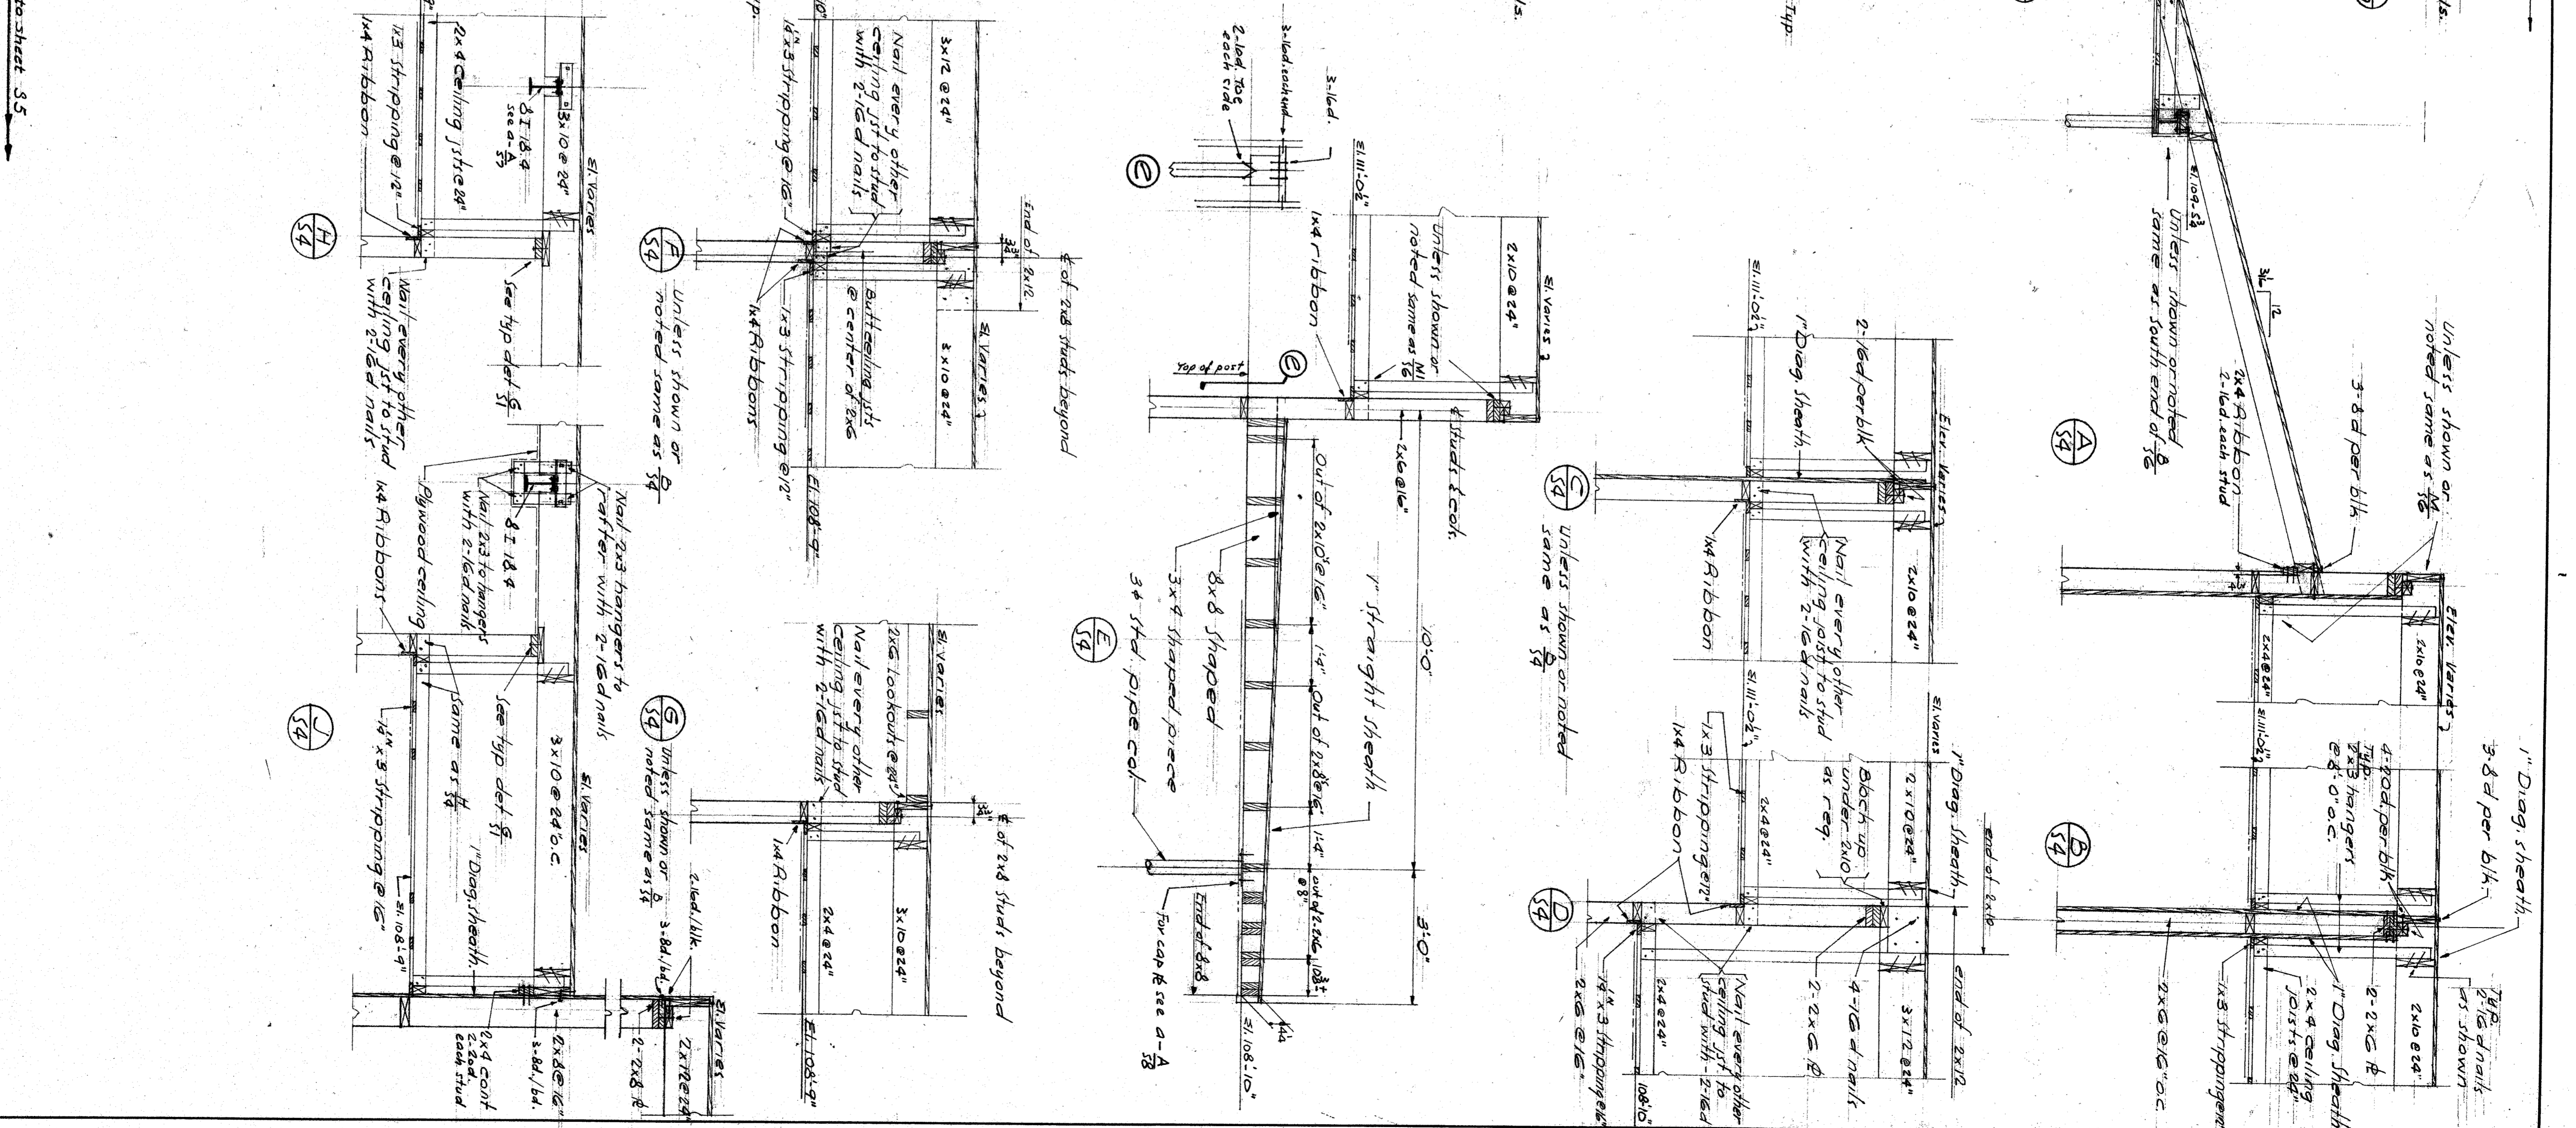

HILLMAN & NOWELL
ARCHITECTS
1000 BROADWAY
LOS ANGELES 5
CALIFORNIA

STATE OF CALIFORNIA, DEPARTMENT OF PUBLIC WORKS
DIVISION OF ARCHITECTURE
5-27-38
159123
Zelma M. Brown
Hillman & Nowell

CASTRO LANE SCHOOL
FOR
BAKERSFIELD CITY SCHOOL DIST.
BAKERSFIELD, CALIFORNIA

CHARLES H. BIGGAR
A.I.A. ARCHITECT
& ASSOCIATES
HABERFELDE BUILDING
BAKERSFIELD CALIFORNIA

NOTE: CONTRACTOR IS TO VERIFY ALL DIMENSIONS ON THIS WORK. THIS DRAWING IS THE PROPERTY OF THE ARCHITECT AND SHALL BE RETURNED ON COMPLETION OF THE CONTRACT.