



roof plan

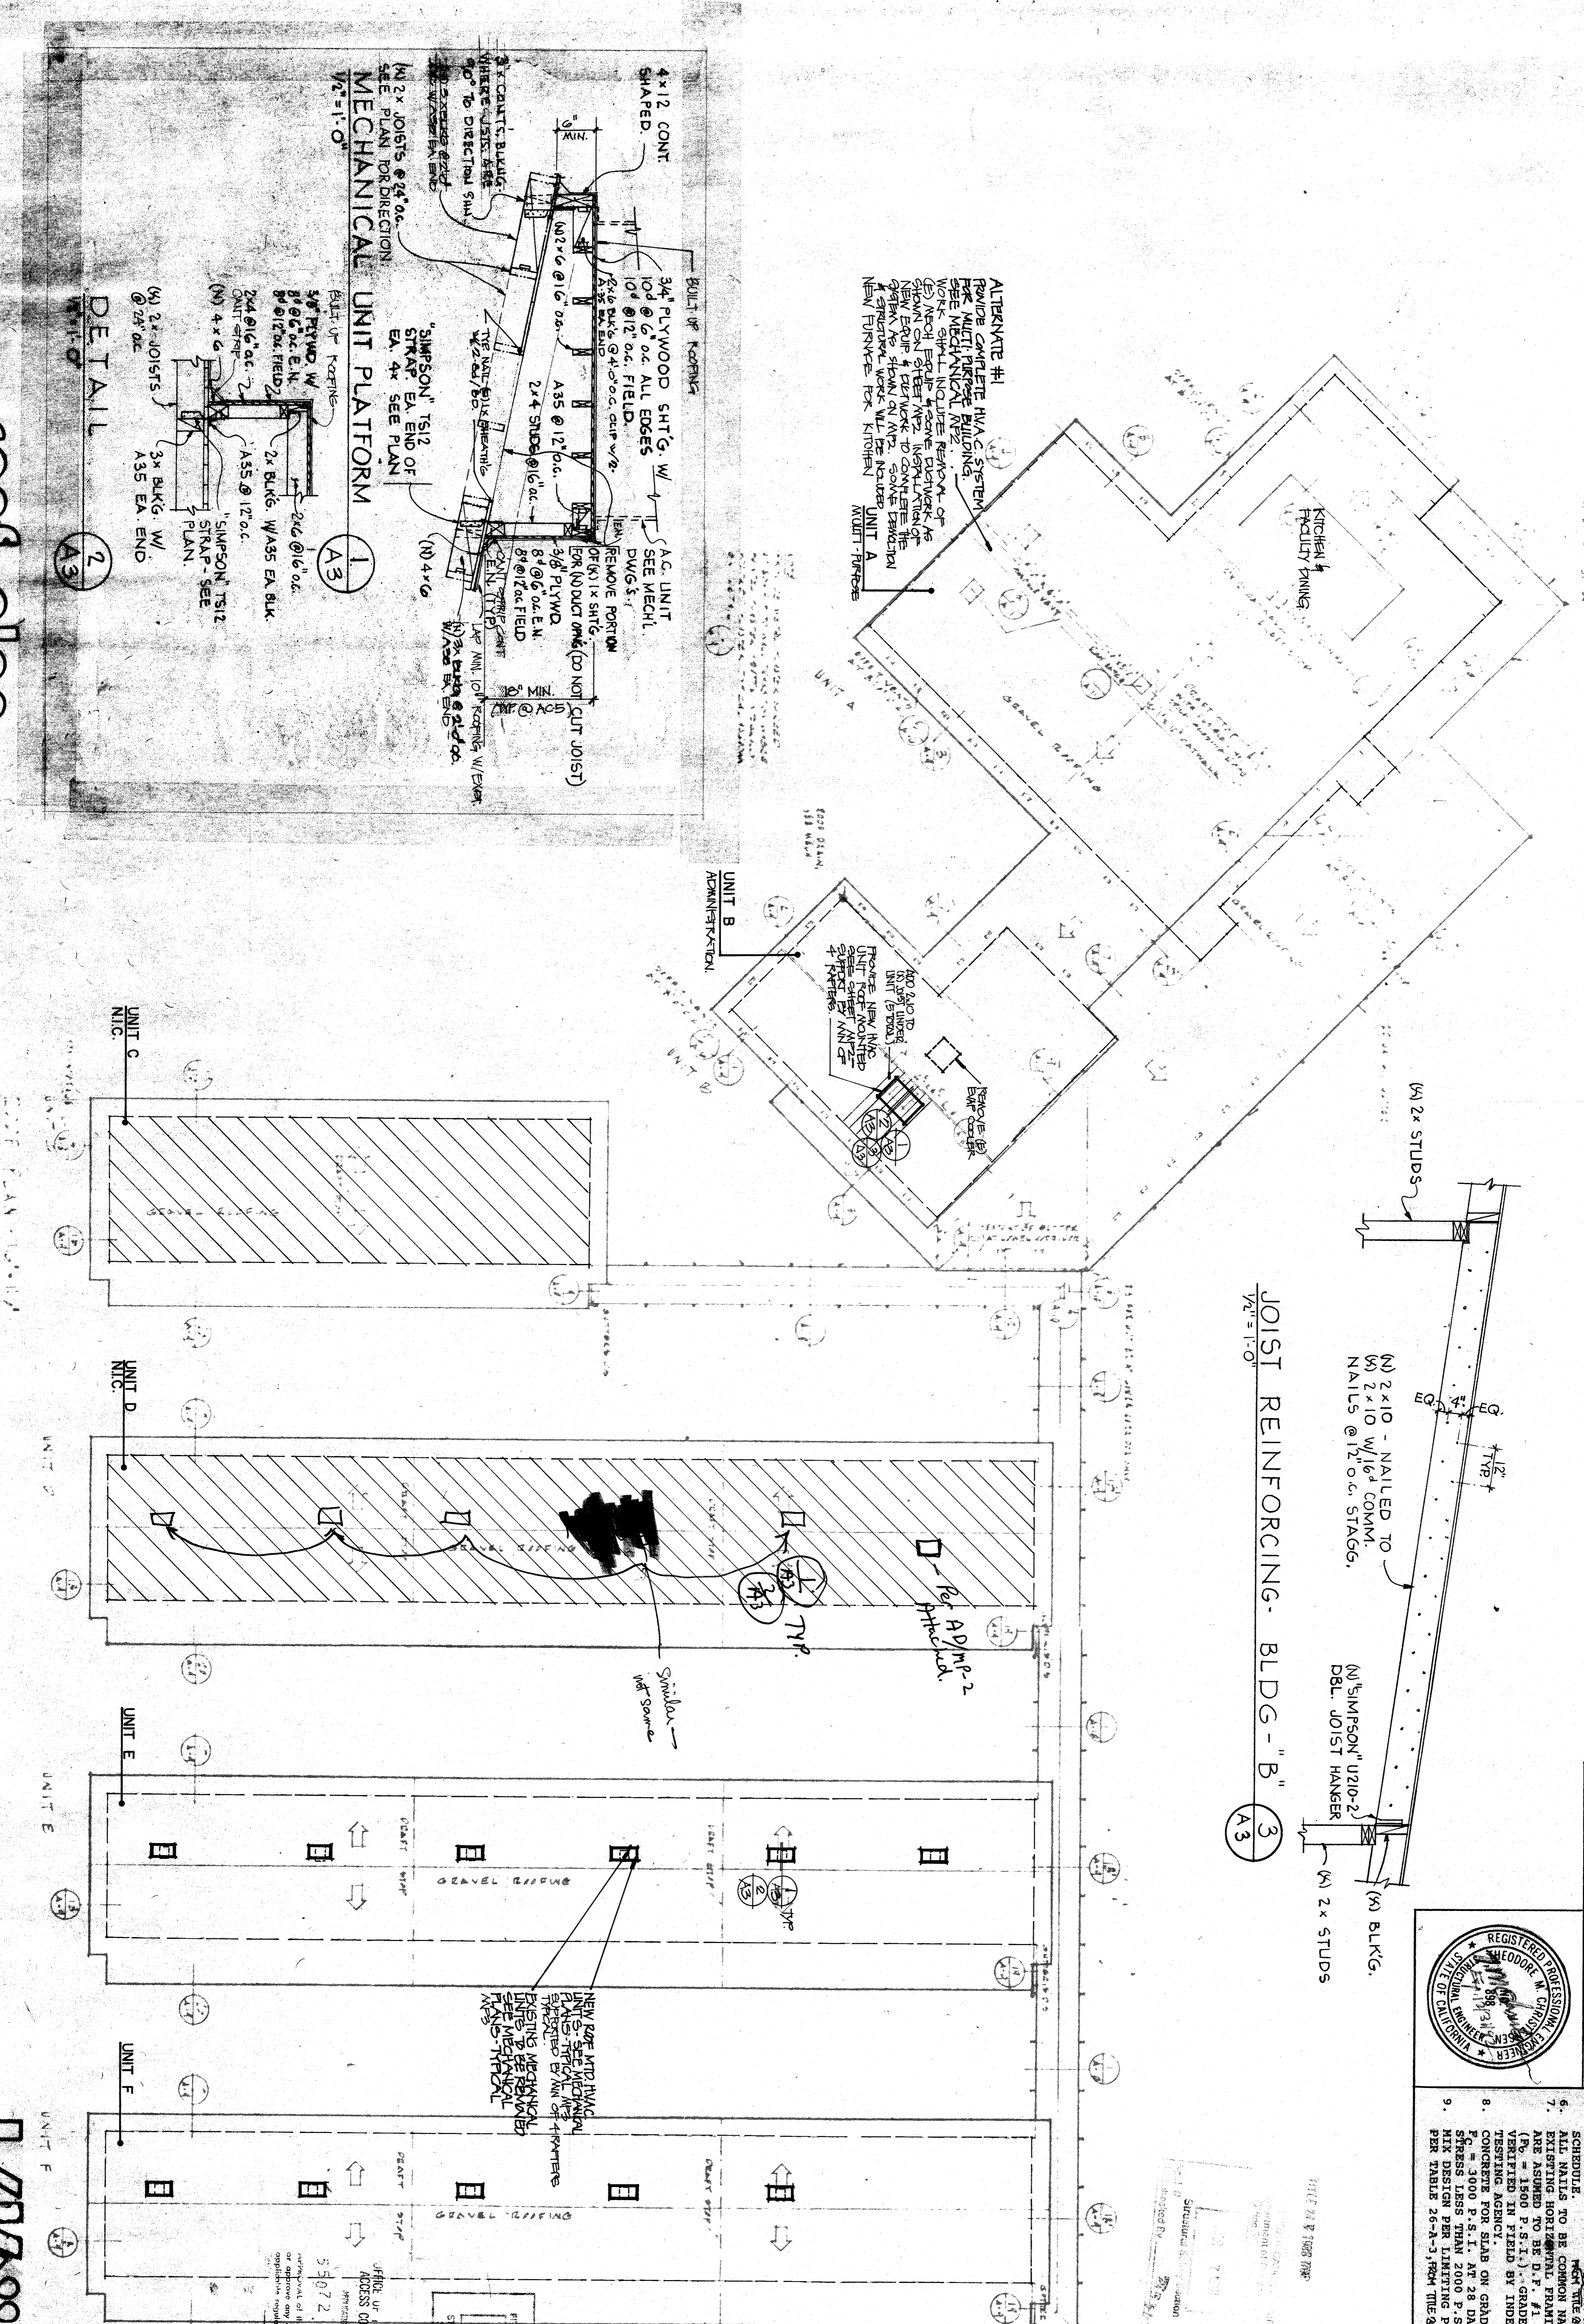


- NOTES:
1. ALL ROOF MOUNTED H.V.A.C. UNITS INDICATED AS 'NEW' SHALL BE INCLUDED W/ BASE BID UNLESS NOTED AS ALTERNATE BID #1.
 2. USE (B) EXHA COOLER DUCT ROOF OPENING FOR ONE OF HVAC UNITS. TYPICAL CUT NEW OPENING FOR OTHER DUCT AS REQUIRED. SEE DETAIL.
 3. (A) EXHA COOLER SHALL REMAIN PROPERTY OF THE PRESIDENT CITY SCHOOL DISTRICT.

JOIST REINFORCING - BLDG - "B"
 1/2" = 1'-0"
 (A) 2x STUDS
 (N) 2x10 - NAILED TO (N) 2x10 W/16" COMM. NAILS @12" O.C. STAGG.
 (N) SIMPSON" U210-2 DBL. JOIST HANGER
 (A) 2x STUDS
 (A) BLKG.

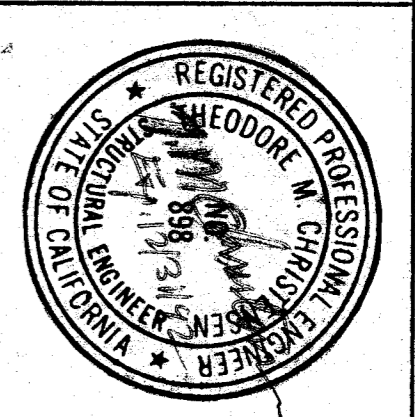

WHEELER & GRAY
 CONSULTING ENGINEERS
 7445 W. PULVERA ST., LOS ANGELES, CA
 90048-2911
 TEL: 818-255-9284

- STRUCTURAL NOTES**
1. ALL NEW WORK TO CONFORM TO U.B.C. 1988 AND C.C.R. AMENDMENTS.
 2. ALL HORIZONTAL FRAMING MEMBERS TO BE BLOCKING OR BRICKER. P. #2 OR BETTER.
 3. DO NOT CUT ANY EXISTING MEMBERS WITHOUT APPROVAL OF ARCHITECT, STRUCTURAL ENGINEER, AND CEA.
 4. REFER TO TABLE 25-9 FOR WALLING SCHEDULE.
 5. ALL NAILS TO BE COMMON NAILS.
 6. EXISTING HORIZONTAL FRAMING MEMBERS ARE ASSUMED TO BE D.P.F. #1 OR BETTER (VERIFIED IN FIELD BY INDEPENDENT TESTING AGENCY).
 7. CONCRETE FOR SLAB ON GRADE TO BE F_c = 3000 P.S.I. AT 28 DAYS. DESIGN MIX DESIGN PER LIMITING PROPORTIONS PER TABLE 26-A-3 FROM THE 94. PART 2.
 8. CONCRETE FOR SLAB ON GRADE TO BE F_c = 3000 P.S.I. AT 28 DAYS. DESIGN MIX DESIGN PER LIMITING PROPORTIONS PER TABLE 26-A-3 FROM THE 94. PART 2.
 9. SEE DRAWING 26-A-3 FROM THE 94. PART 2.

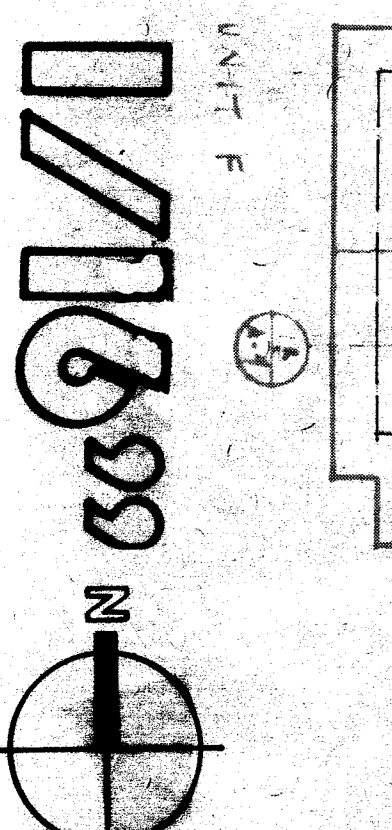

pechin associates architects aia
 1400 easton drive suite 138
 bakersfield, ca 93309 (805) 322-2021

Harvey C. Pechin C-8366

Project Number 449-0889
 Plot Date 01/03/90

Frank West Elementary School
 HVAC
 Bakersfield City School District

DATE	ISSUE FOR
DATE	REVISION

THESE DRAWINGS, RELATED SPECIFICATIONS, IDEAS, DESIGNS, AND ARRANGEMENTS REPRESENTED THEREBY ARE AND SHALL REMAIN THE PROPERTY OF THE ARCHITECT, AND NO PART THEREOF SHALL BE COPIED, DISCLOSED TO OTHERS OR USED IN CONNECTION WITH ANY WORK OR PROJECT OTHER THAN THE SPECIFIC PROJECT FOR WHICH THEY HAVE BEEN PREPARED AND DEVELOPED WITHOUT THE WRITTEN CONSENT OF THE ARCHITECT. VISUAL CONTACT WITH THESE DRAWINGS OR SPECIFICATIONS SHALL CONSTITUTE CONCLUSIVE EVIDENCE OF ACCEPTANCE OF THESE RESTRICTIONS.

WRITTEN DIMENSIONS ON THESE DRAWINGS SHALL HAVE PRECEDENCE OVER SCALED DIMENSIONS AND CONDITIONS ON THE JOB AND THIS OFFICE MUST BE NOTIFIED OF ANY VARIATIONS FROM THE DIMENSIONS AND CONDITIONS SHOWN BY THESE DRAWINGS.

DETAILED SHOP DRAWINGS MUST BE SUBMITTED TO THIS OFFICE FOR REVIEW BEFORE PROCEEDING WITH THE FABRICATION OF ANY PRODUCT TO BE INCLUDED IN THIS PROJECT.