
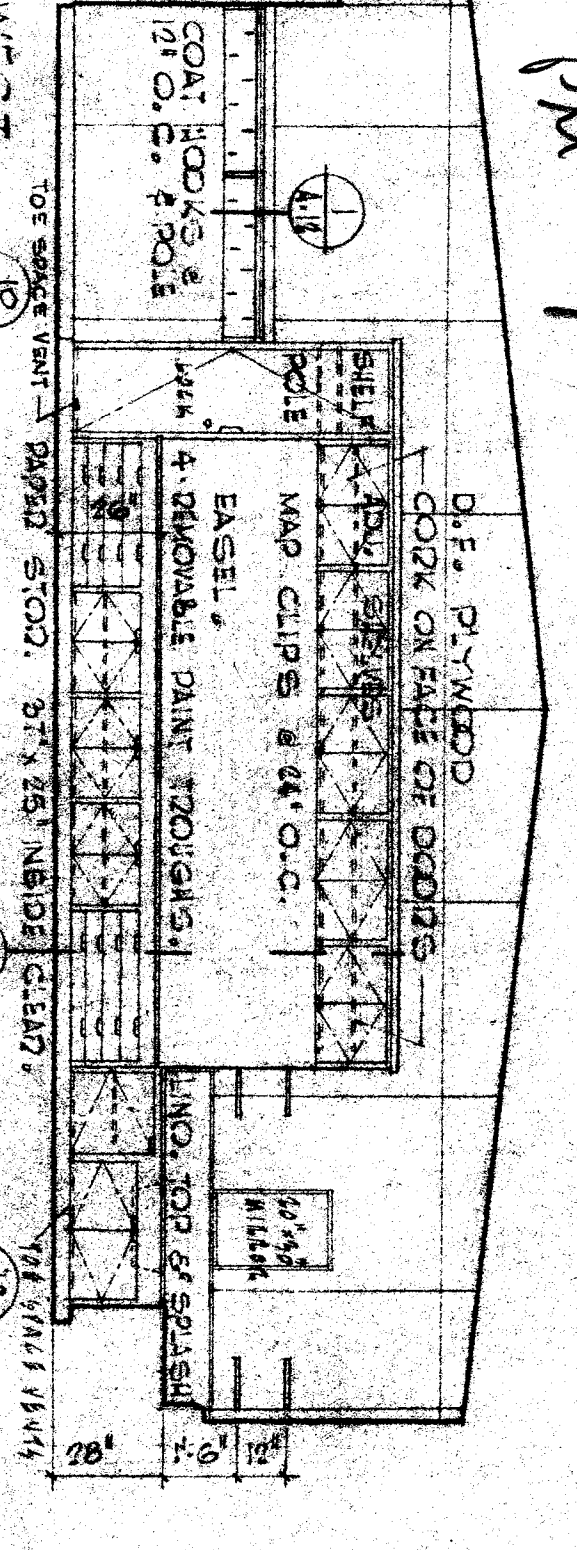
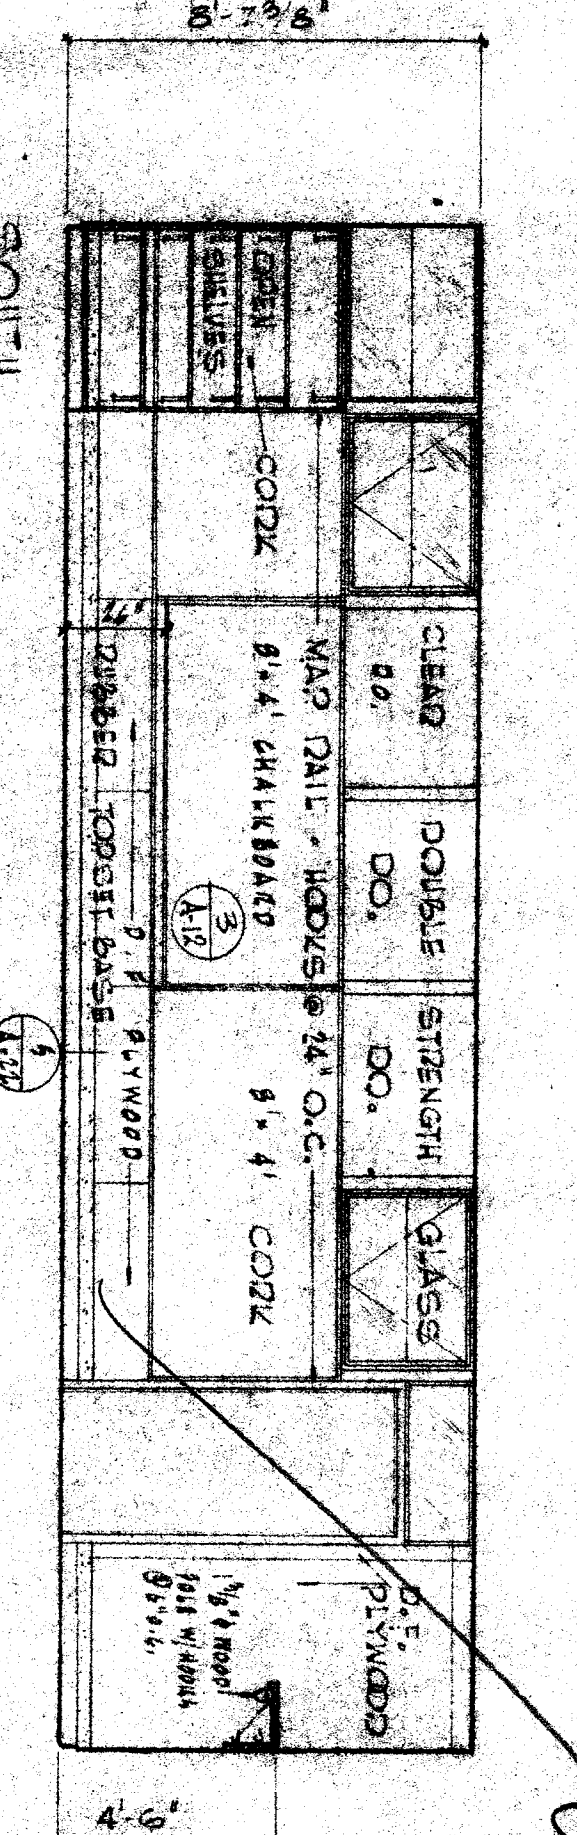
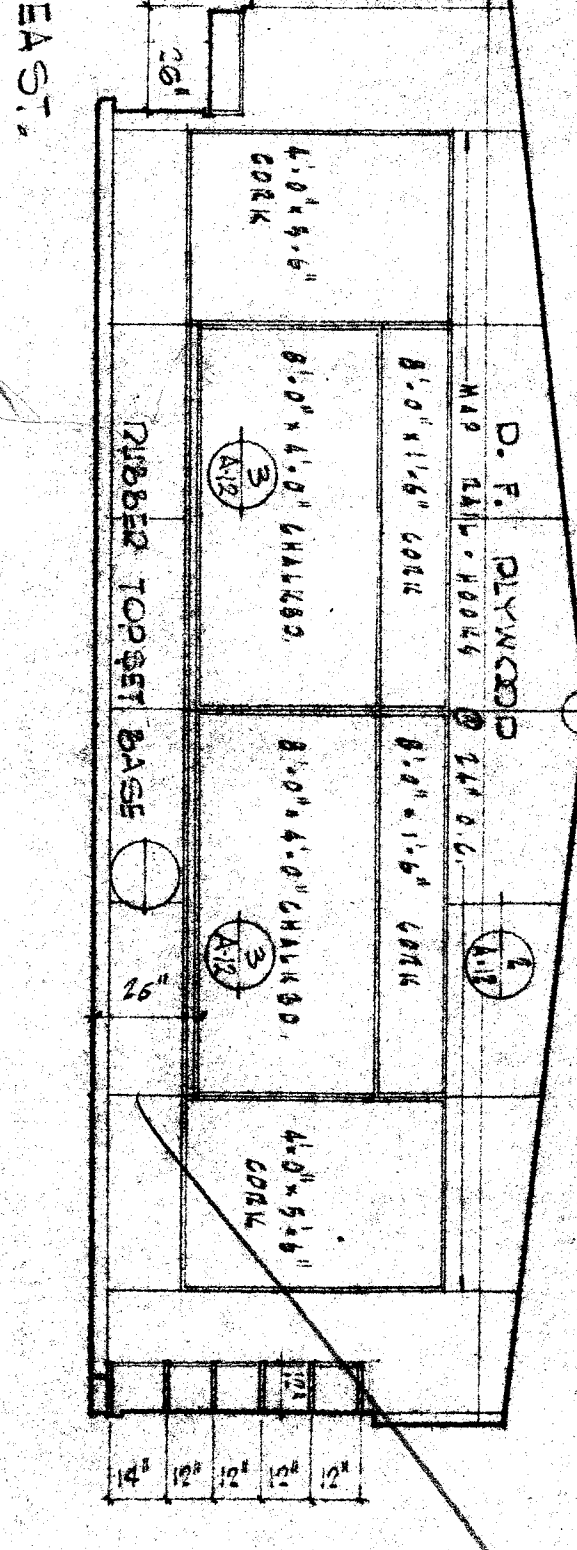






FLOOR PLAN SCALE: 1/4" = 1'-0"

FLOOR PLAN SCALE: 1/4" = 1'-0"

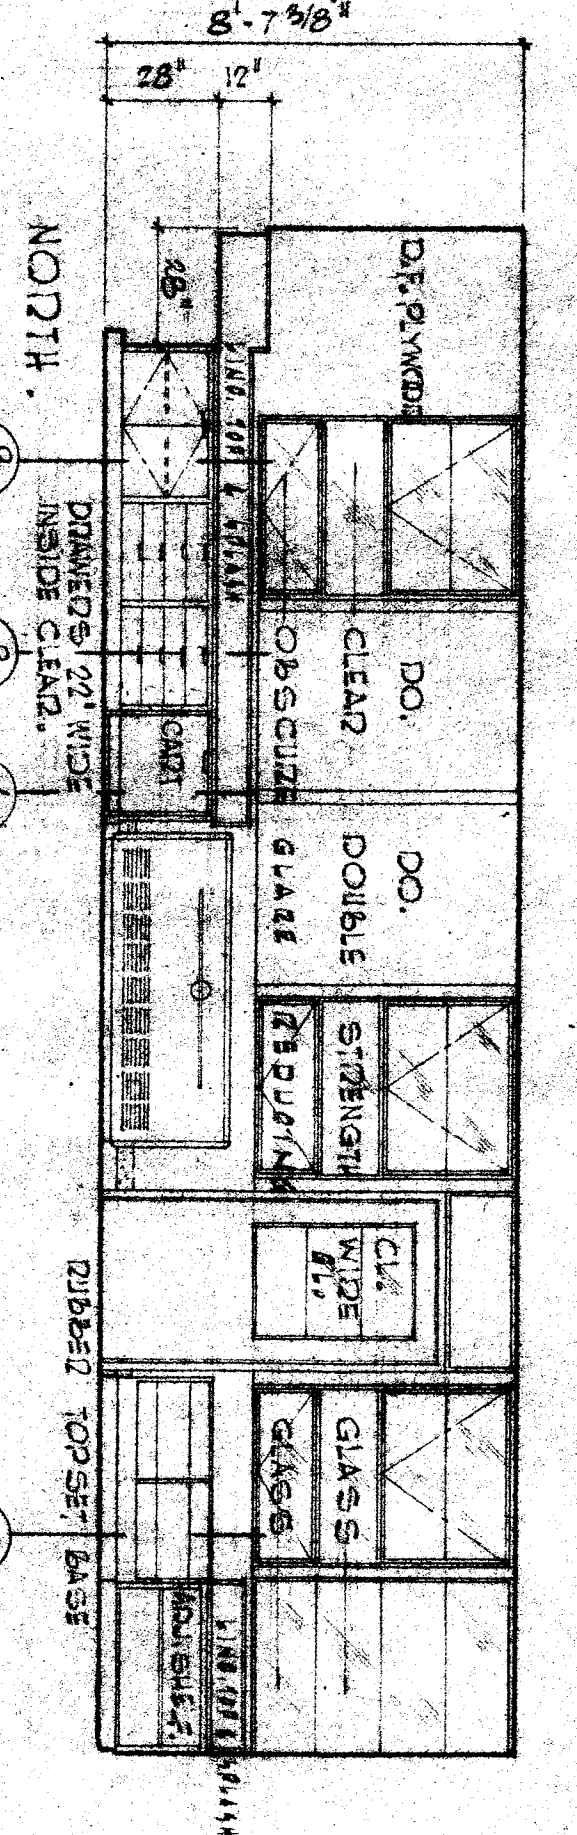



INTERIOR ELEVATIONS SCALE: 1/4" = 1'-0"

PLAN & ELEVATIONS PRIMARY CLASSROOM

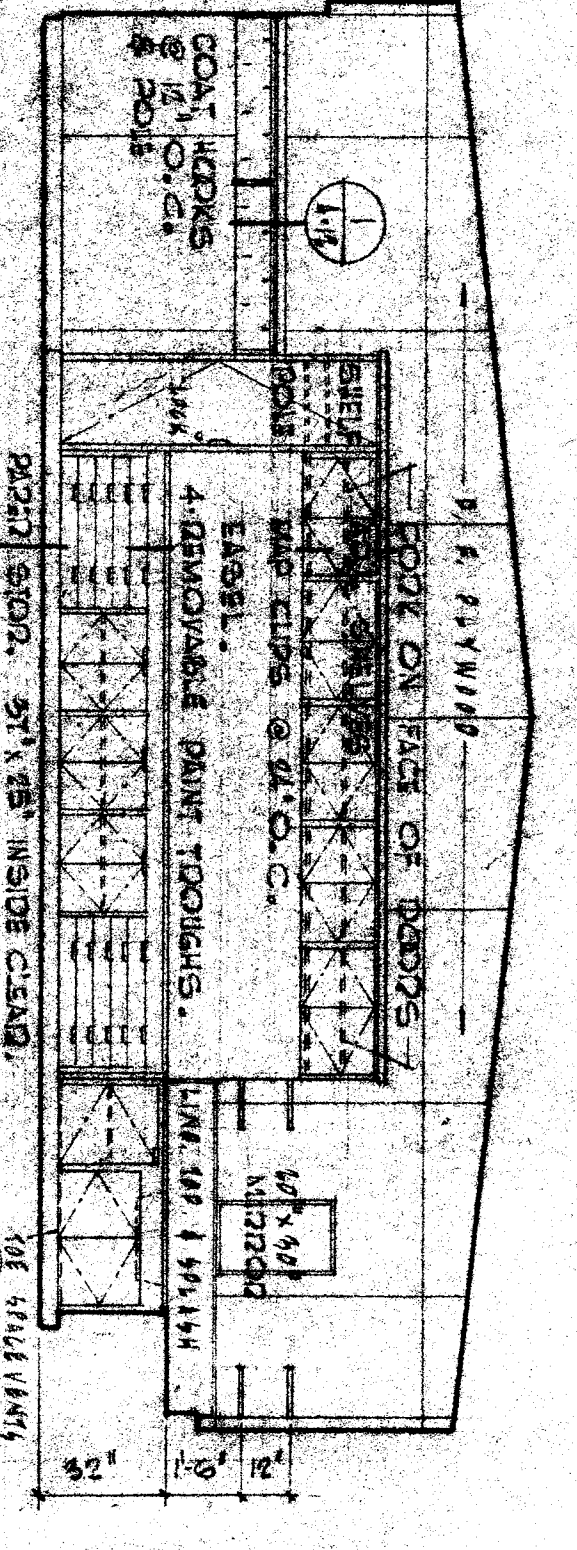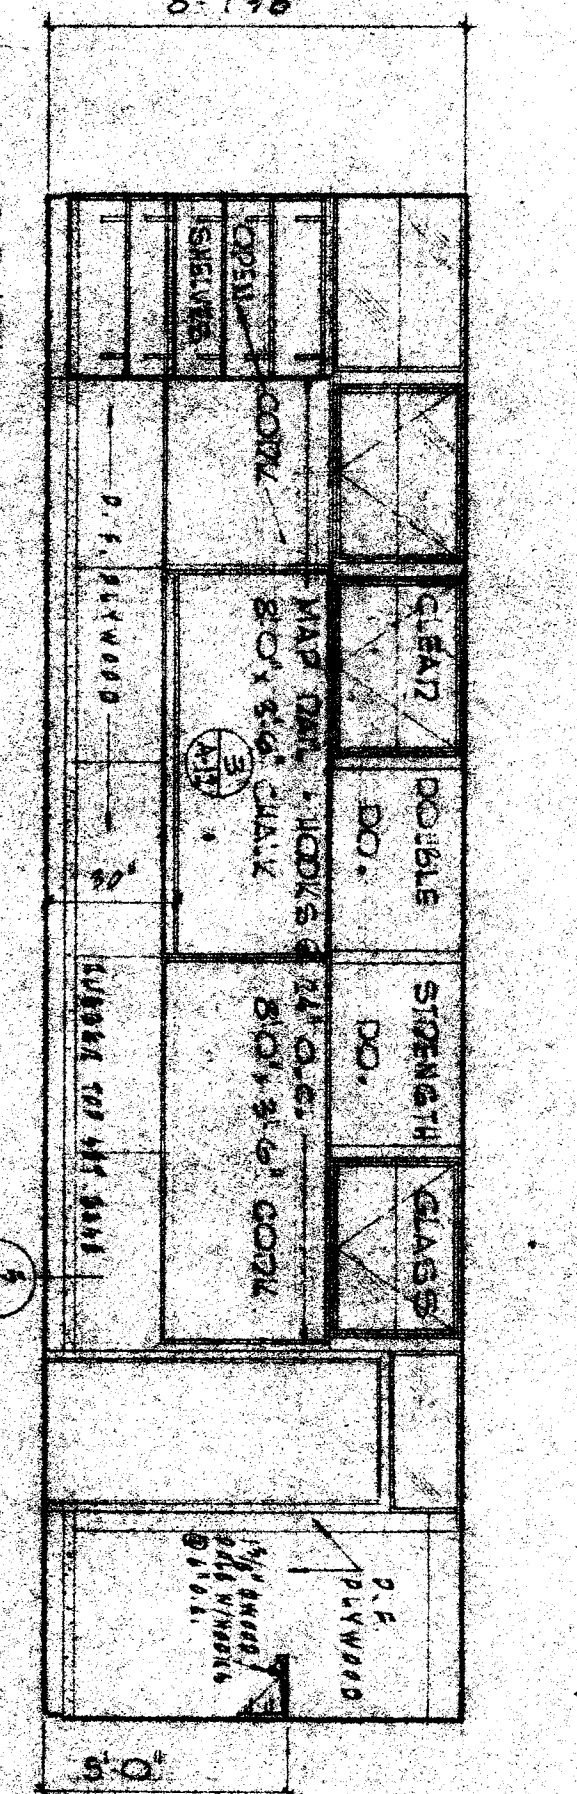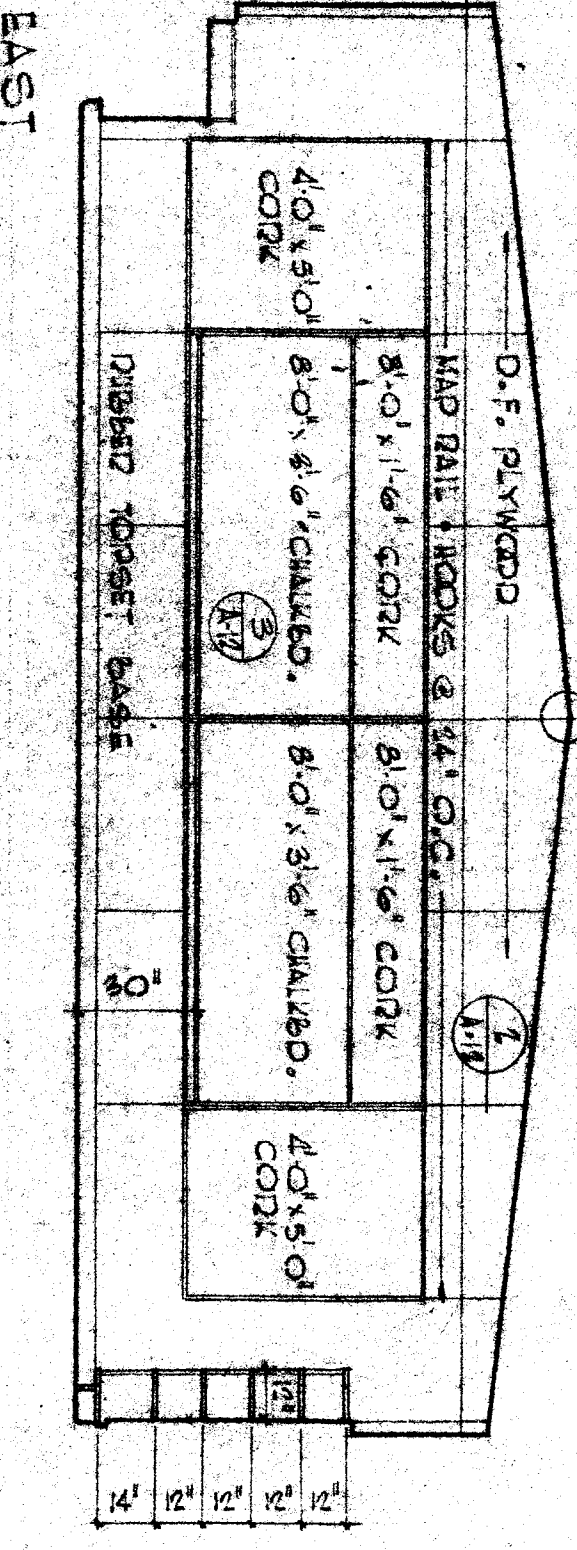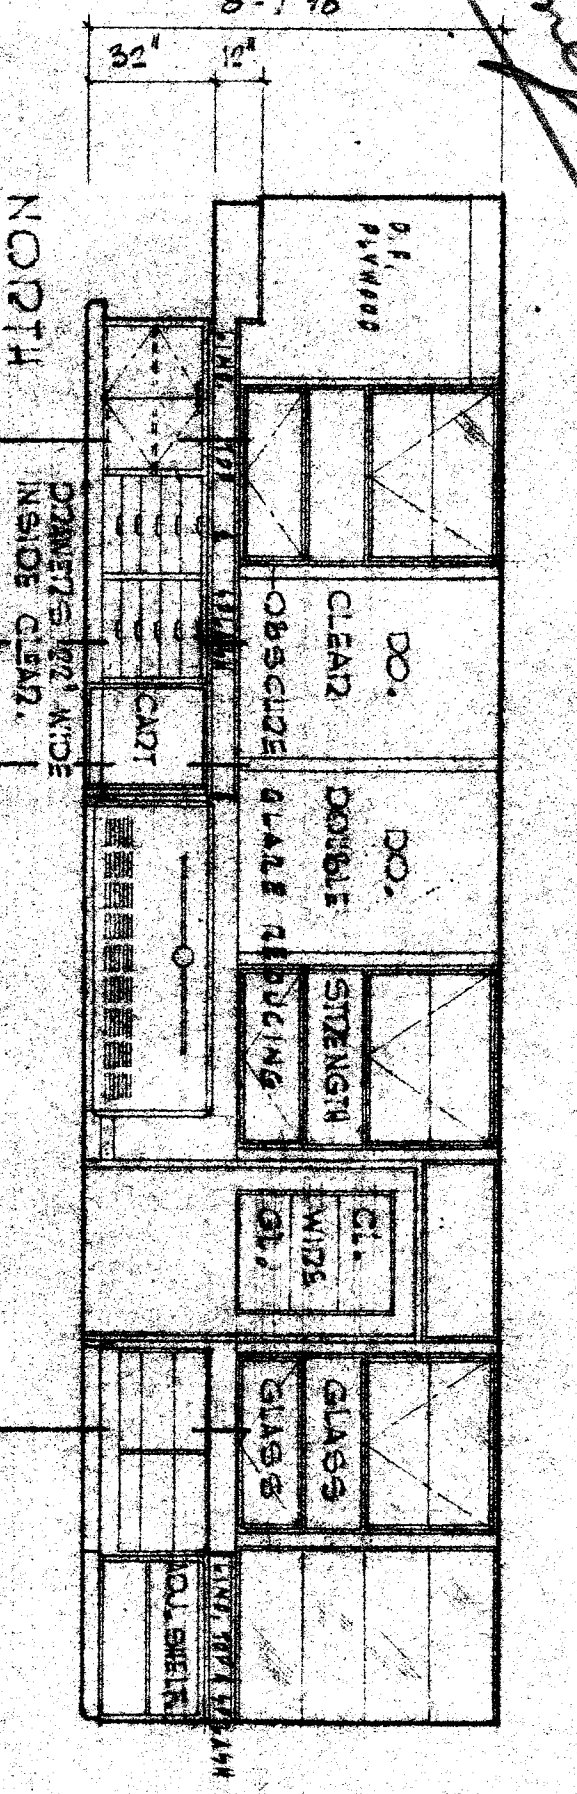

INTERIOR ELEVATIONS SCALE: 1/4" = 1'-0"

PLAN & ELEVATIONS INTERMEDIATE CLASSROOM

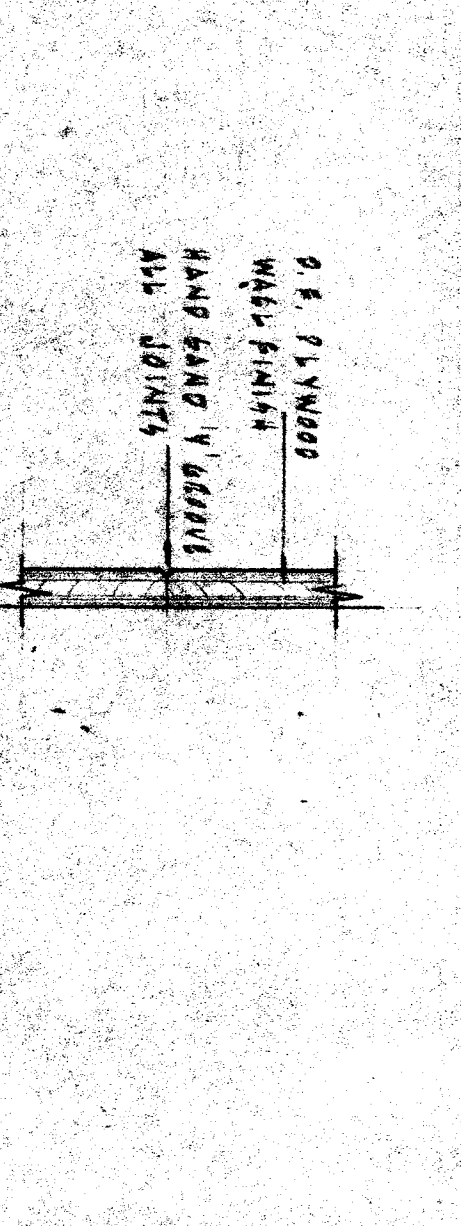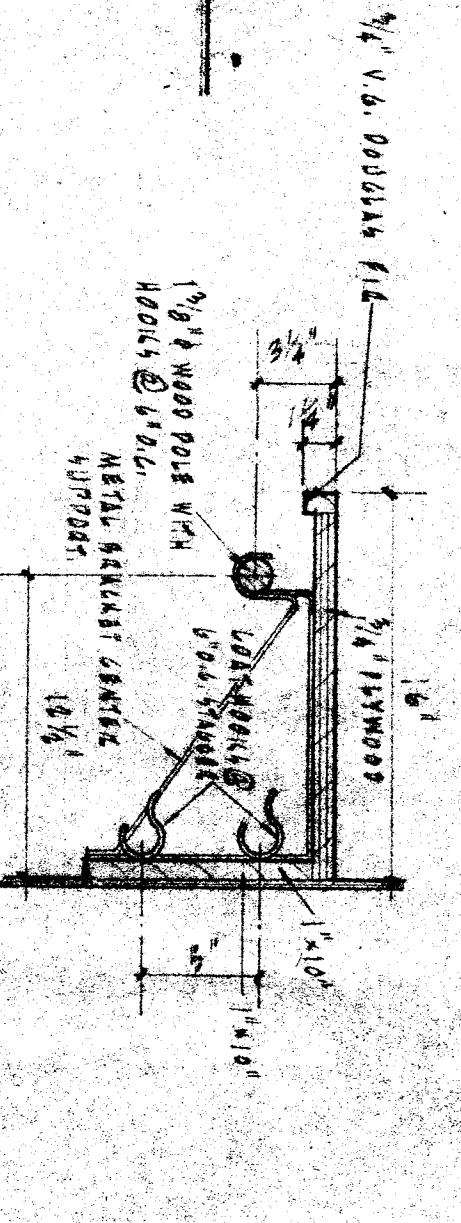

OFFICE OF SUPERINTENDENT OF SCHOOLS
STATE OF CALIFORNIA
DEPARTMENT OF PUBLIC WORKS
DIVISION OF ARCHITECTURE

BAKERSFIELD CITY SCHOOL DIST.
BAKERSFIELD, CALIFORNIA
BOARD OF EDUCATION

APPROVED	DATE

CHECK AND VERIFY ALL DIMENSIONS AND CONDITIONS AT JOB SITE BEFORE PROCEEDING WITH THE WORK. REPORT ANY DISCREPANCIES TO THE ARCHITECT.	NAME	DATE

DATE	BY	REVISION

ARCHITECT
ERNEST L. MCGOY A.A.A.
MILSON ROAD & BENITON STREET
BAKERSFIELD, CALIFORNIA

BENITON PARK SCHOOL
MILSON ROAD & BENITON STREET
BAKERSFIELD, CALIFORNIA