


APPROVED	DATE	REVISION

DATE	DRAWN	CHECKED	DATE	REVISION



ERNEST L. MCCOY A.L.A. ARCHITECT
 1111 H STREET
 BAKERSFIELD
 CALIFORNIA

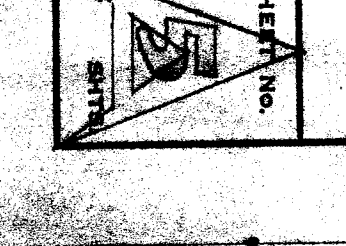

FLOOR PLAN UNITS 'E' & 'F'

GENERAL NOTES
 ALL WALLS TO BE 5/8" CONCRETE BLOCK WITH STEEL REINFC.
 WOOD STUD WALL FINISHING AS TO FACE IS STYP. AS TO
 INTERIOR AS THE CASE MAY BE.
 MASON FINISHING AS TO EXTERIOR AS WITH MODULARS
 AND TO MATCH AT JAMB.

LEGEND
 1. 5/8" CONCRETE WALL
 2. WOOD STUD WALL
 3. FINISHING
 4. FLOOR FINISHING AS SHOWN

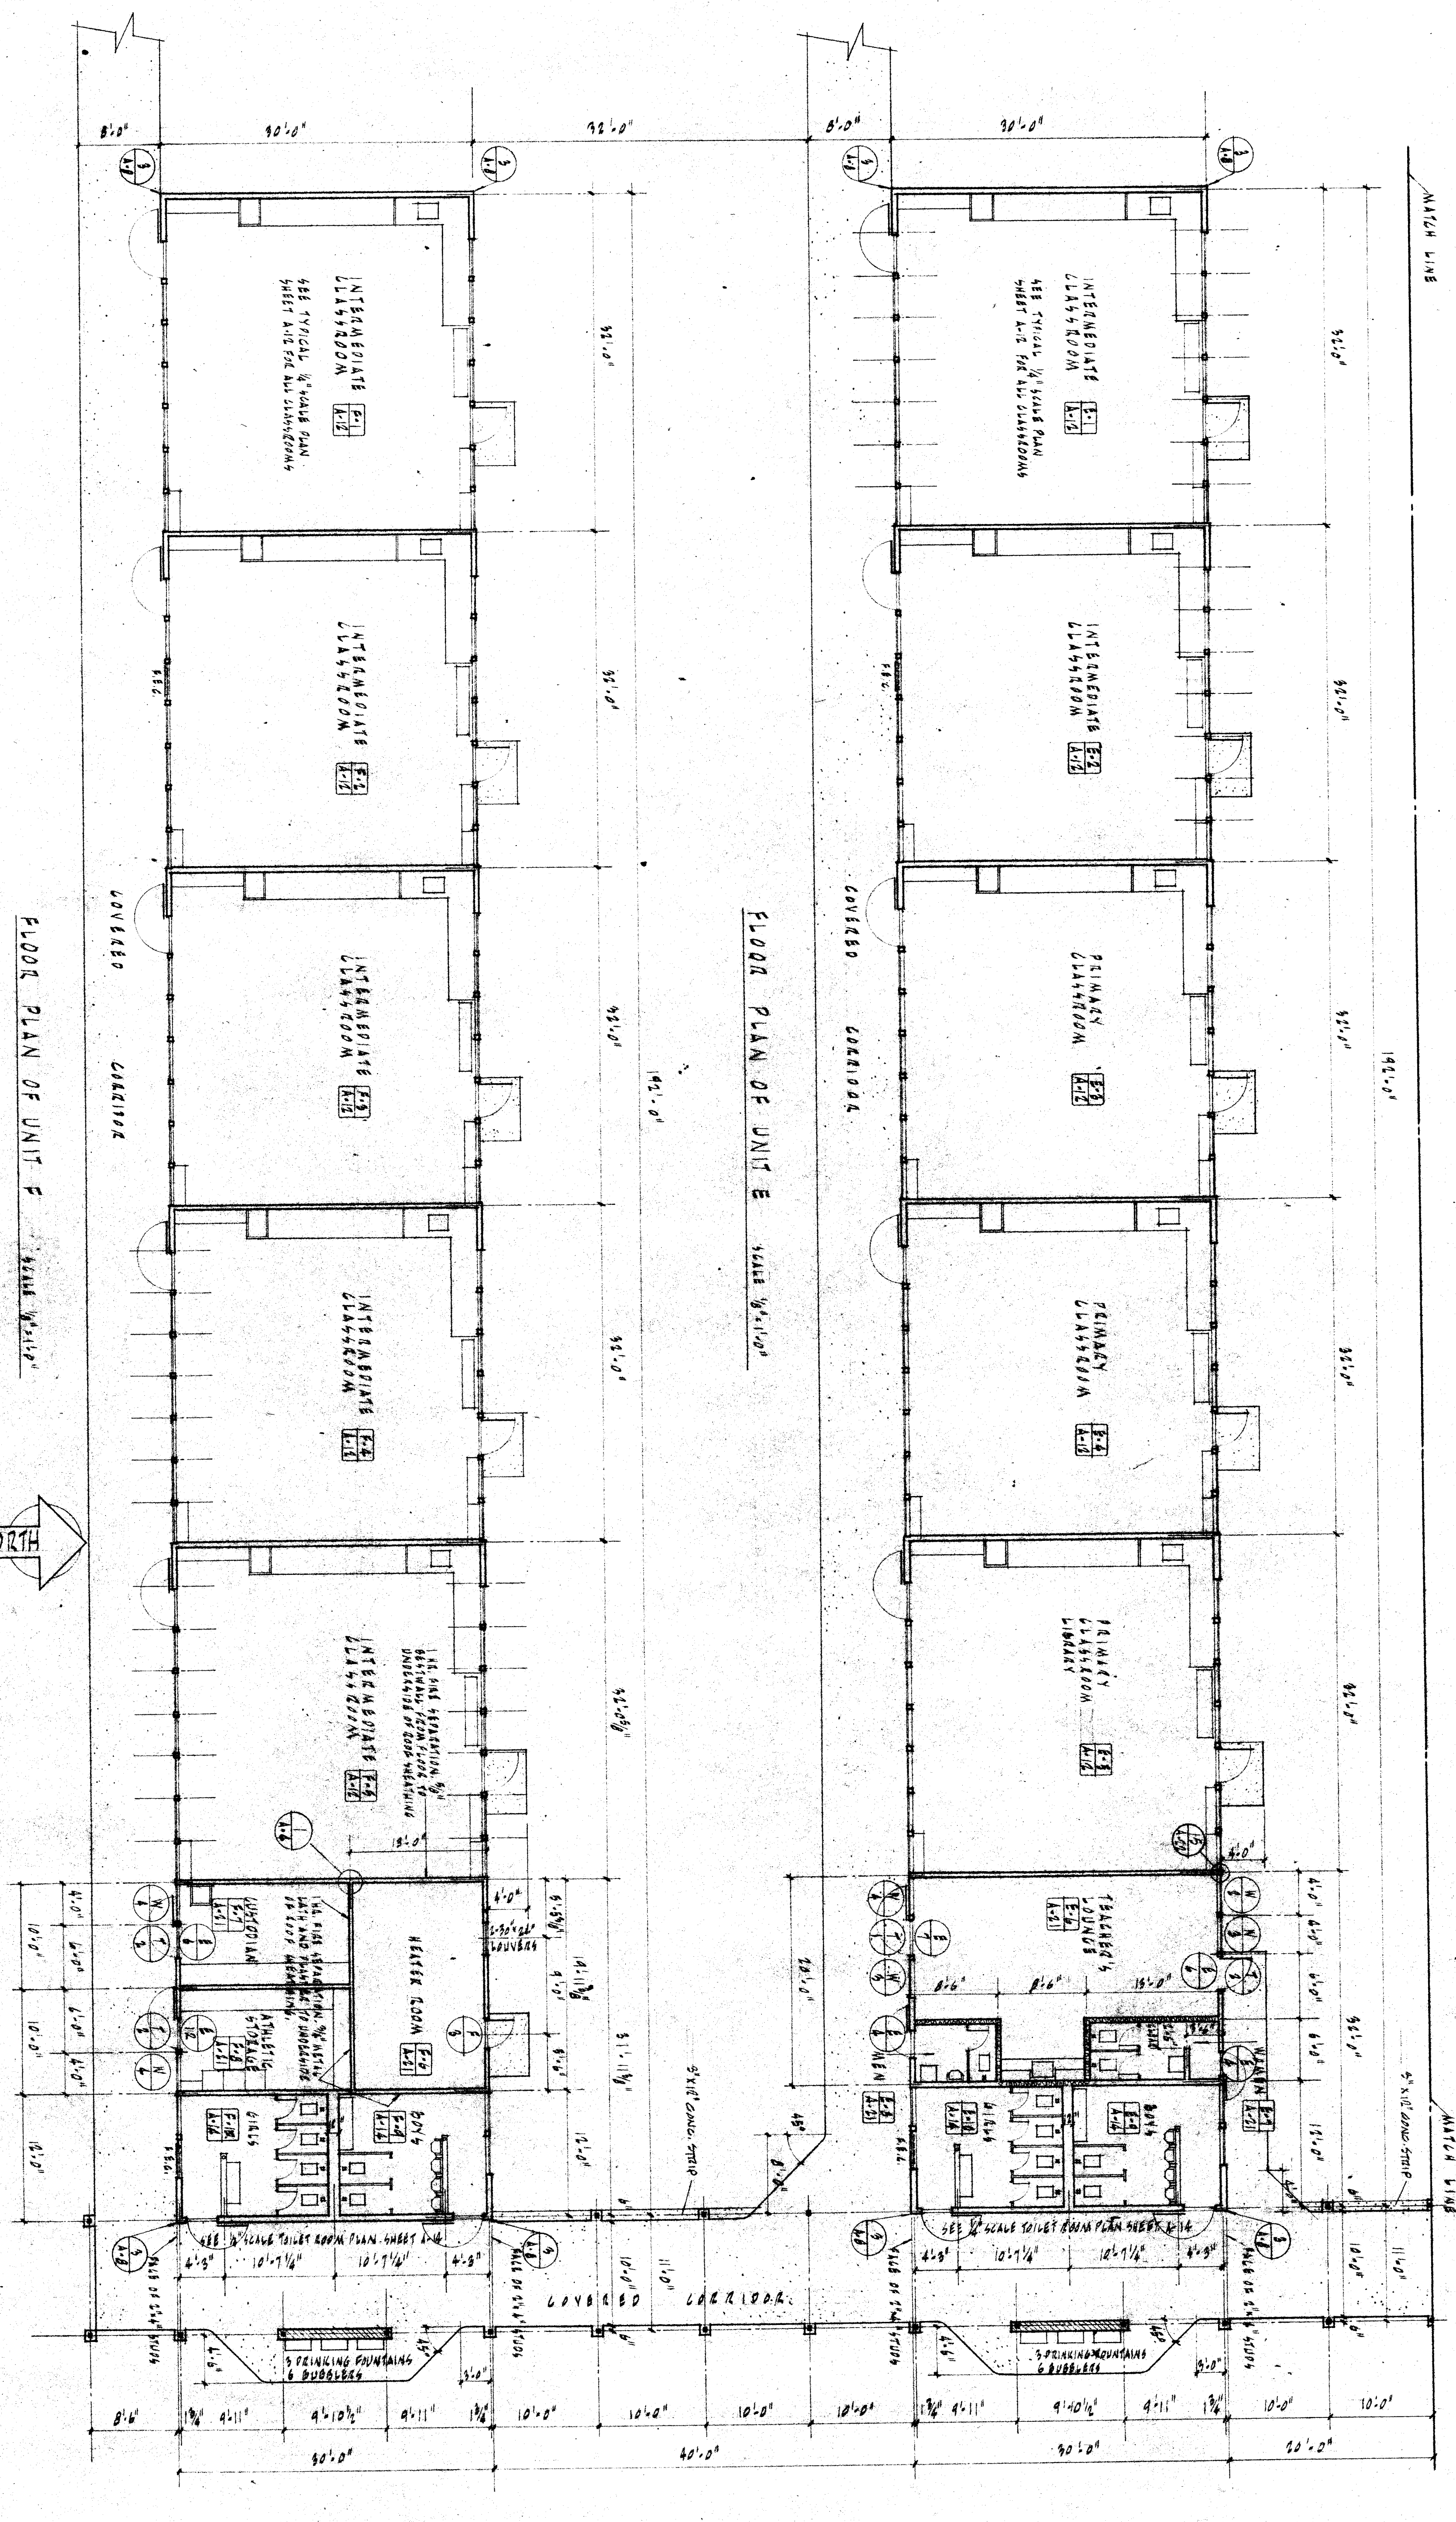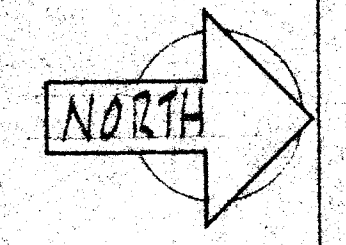

MATCH LINE

MATCH LINE