
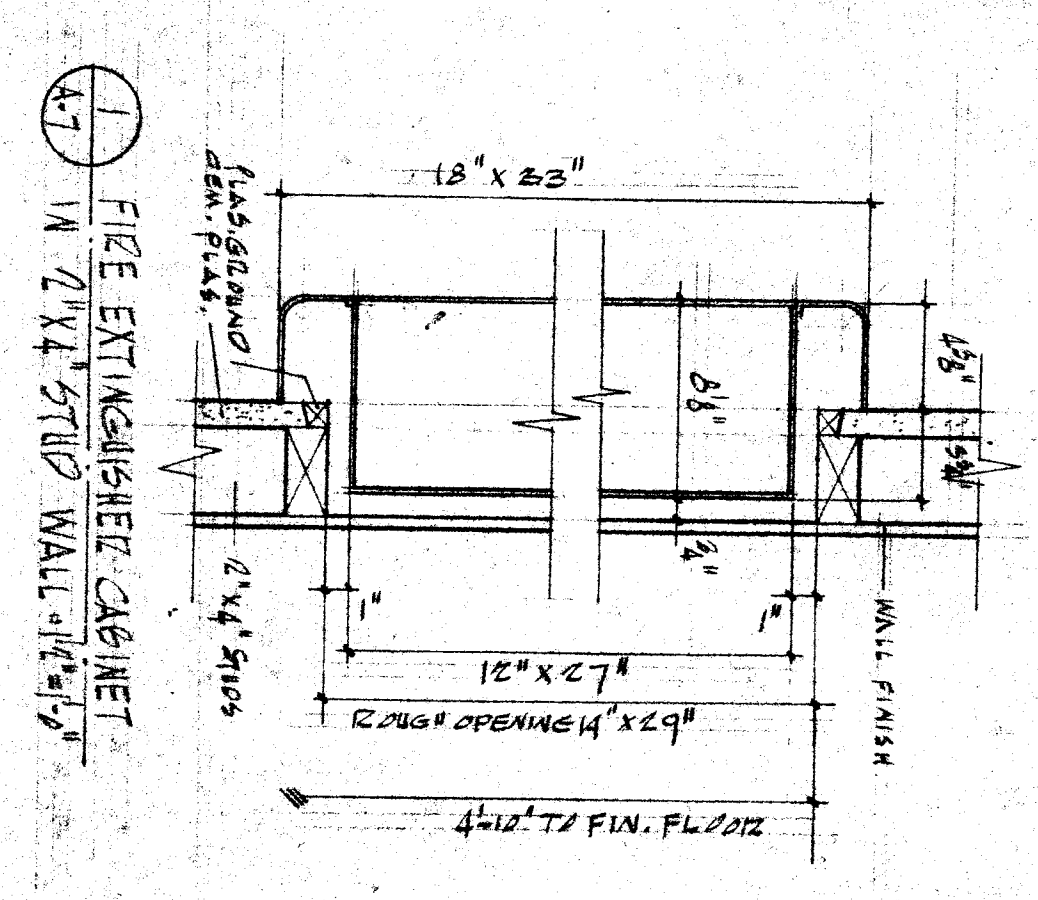


EXTERIOR ELEVATIONS
SCALE: 1/8" = 1'-0"

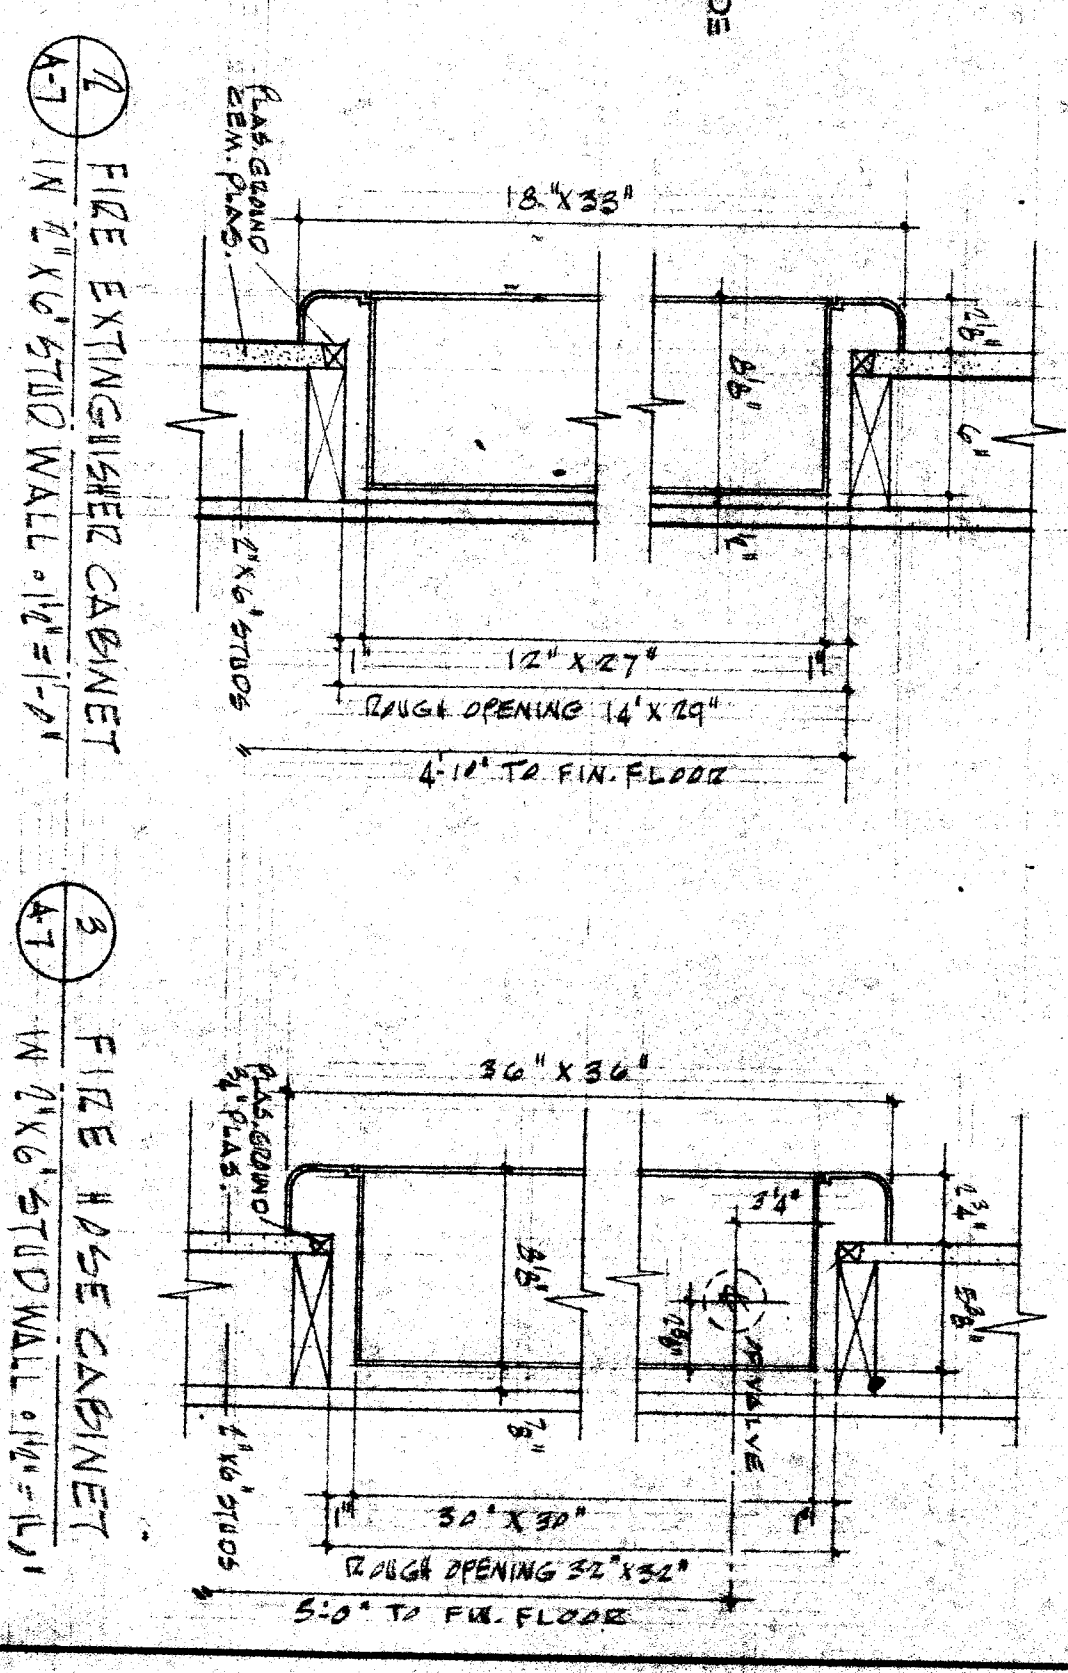

OFFICE OF SUPERINTENDENT OF SCHOOLS
STATE OF CALIFORNIA
DEPARTMENT OF PUBLIC WORKS
DIVISION OF ARCHITECTURE

APPROVED: [Signature]
DATE: [Blank]

CHIEF AND VICE CHIEF ALL DIMENSIONS AND CONDITIONS OF JOB ARE SUBJECT TO REVISIONS WITH WORK. REPORT ANY DISCREPANCIES TO THE ARCHITECT.

ERNEST L. MCCOY A. I. A. ARCHITECT
3811 N. STREET
BAKERSFIELD, CALIFORNIA

BENTON PARK SCHOOL
MILSON ROAD & BENTON STREET
BAKERSFIELD, CALIFORNIA