
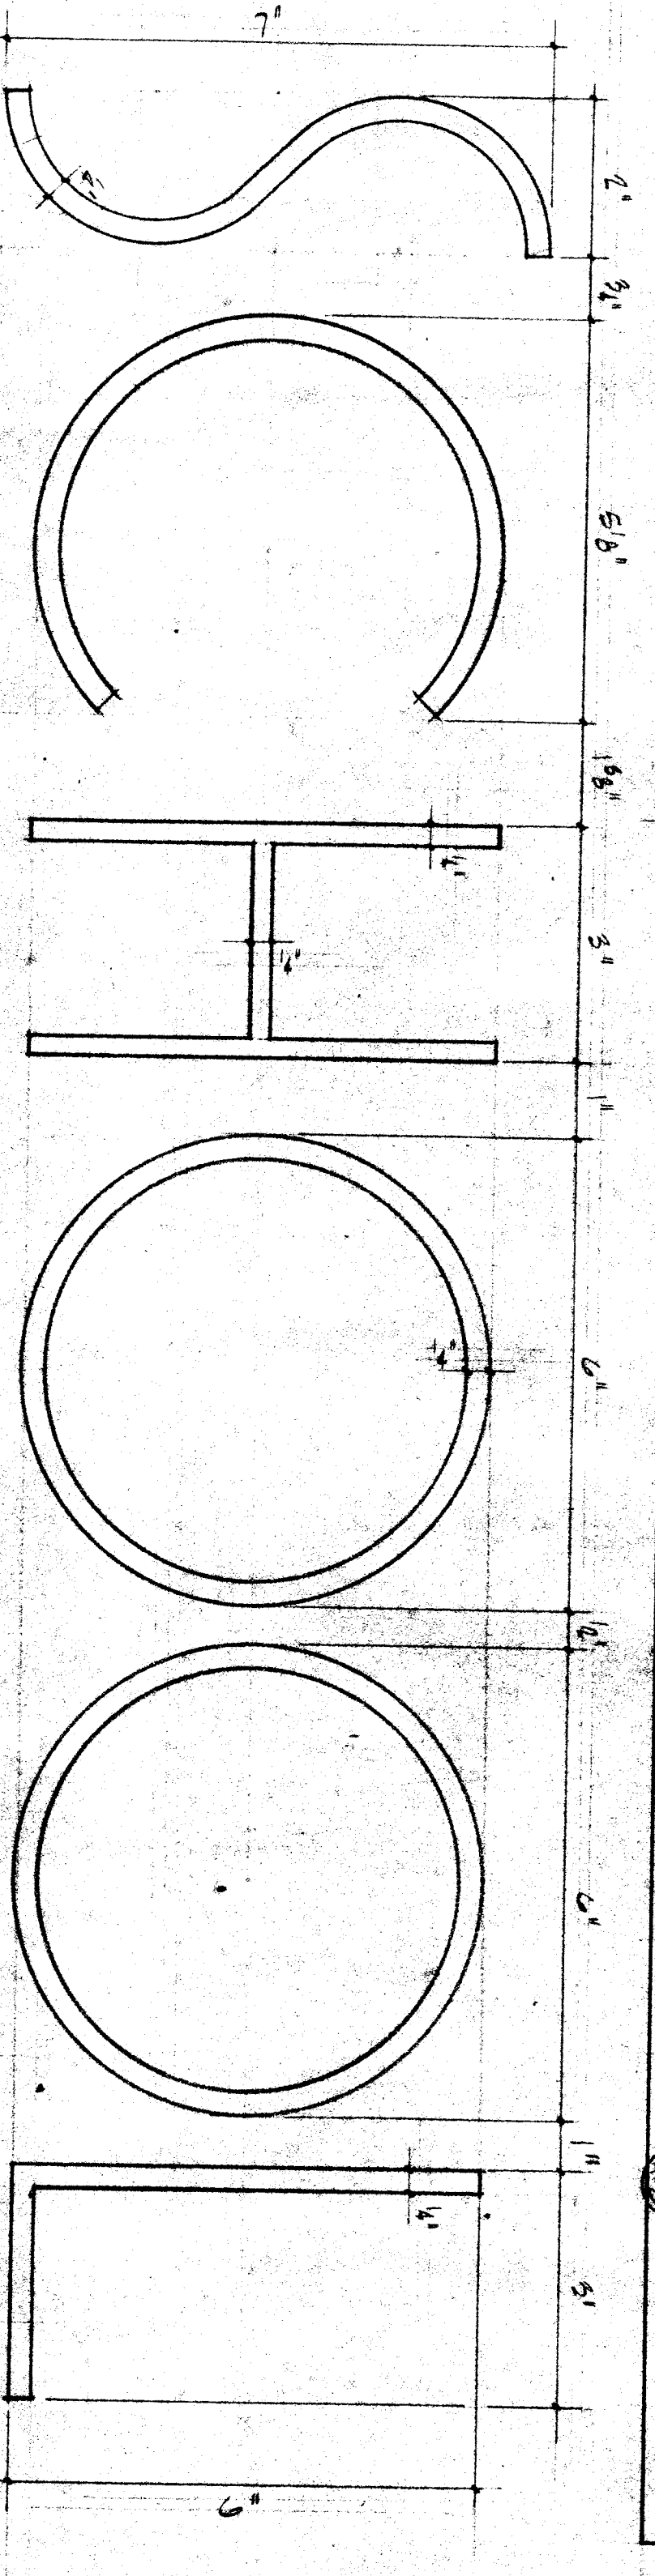
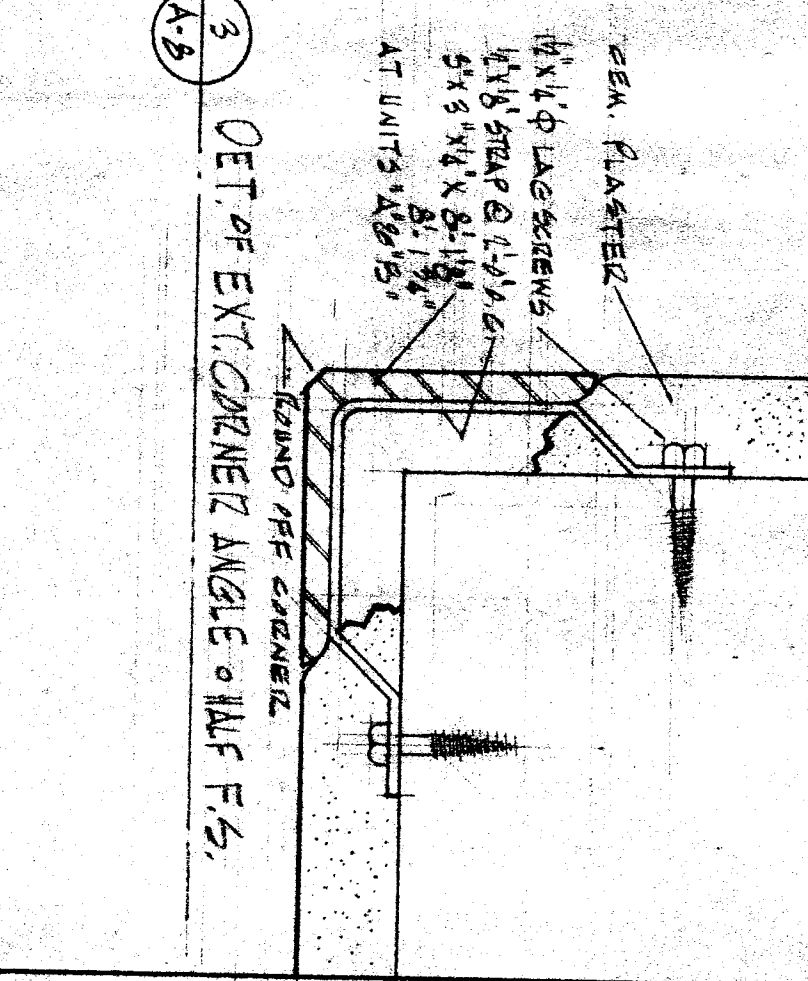
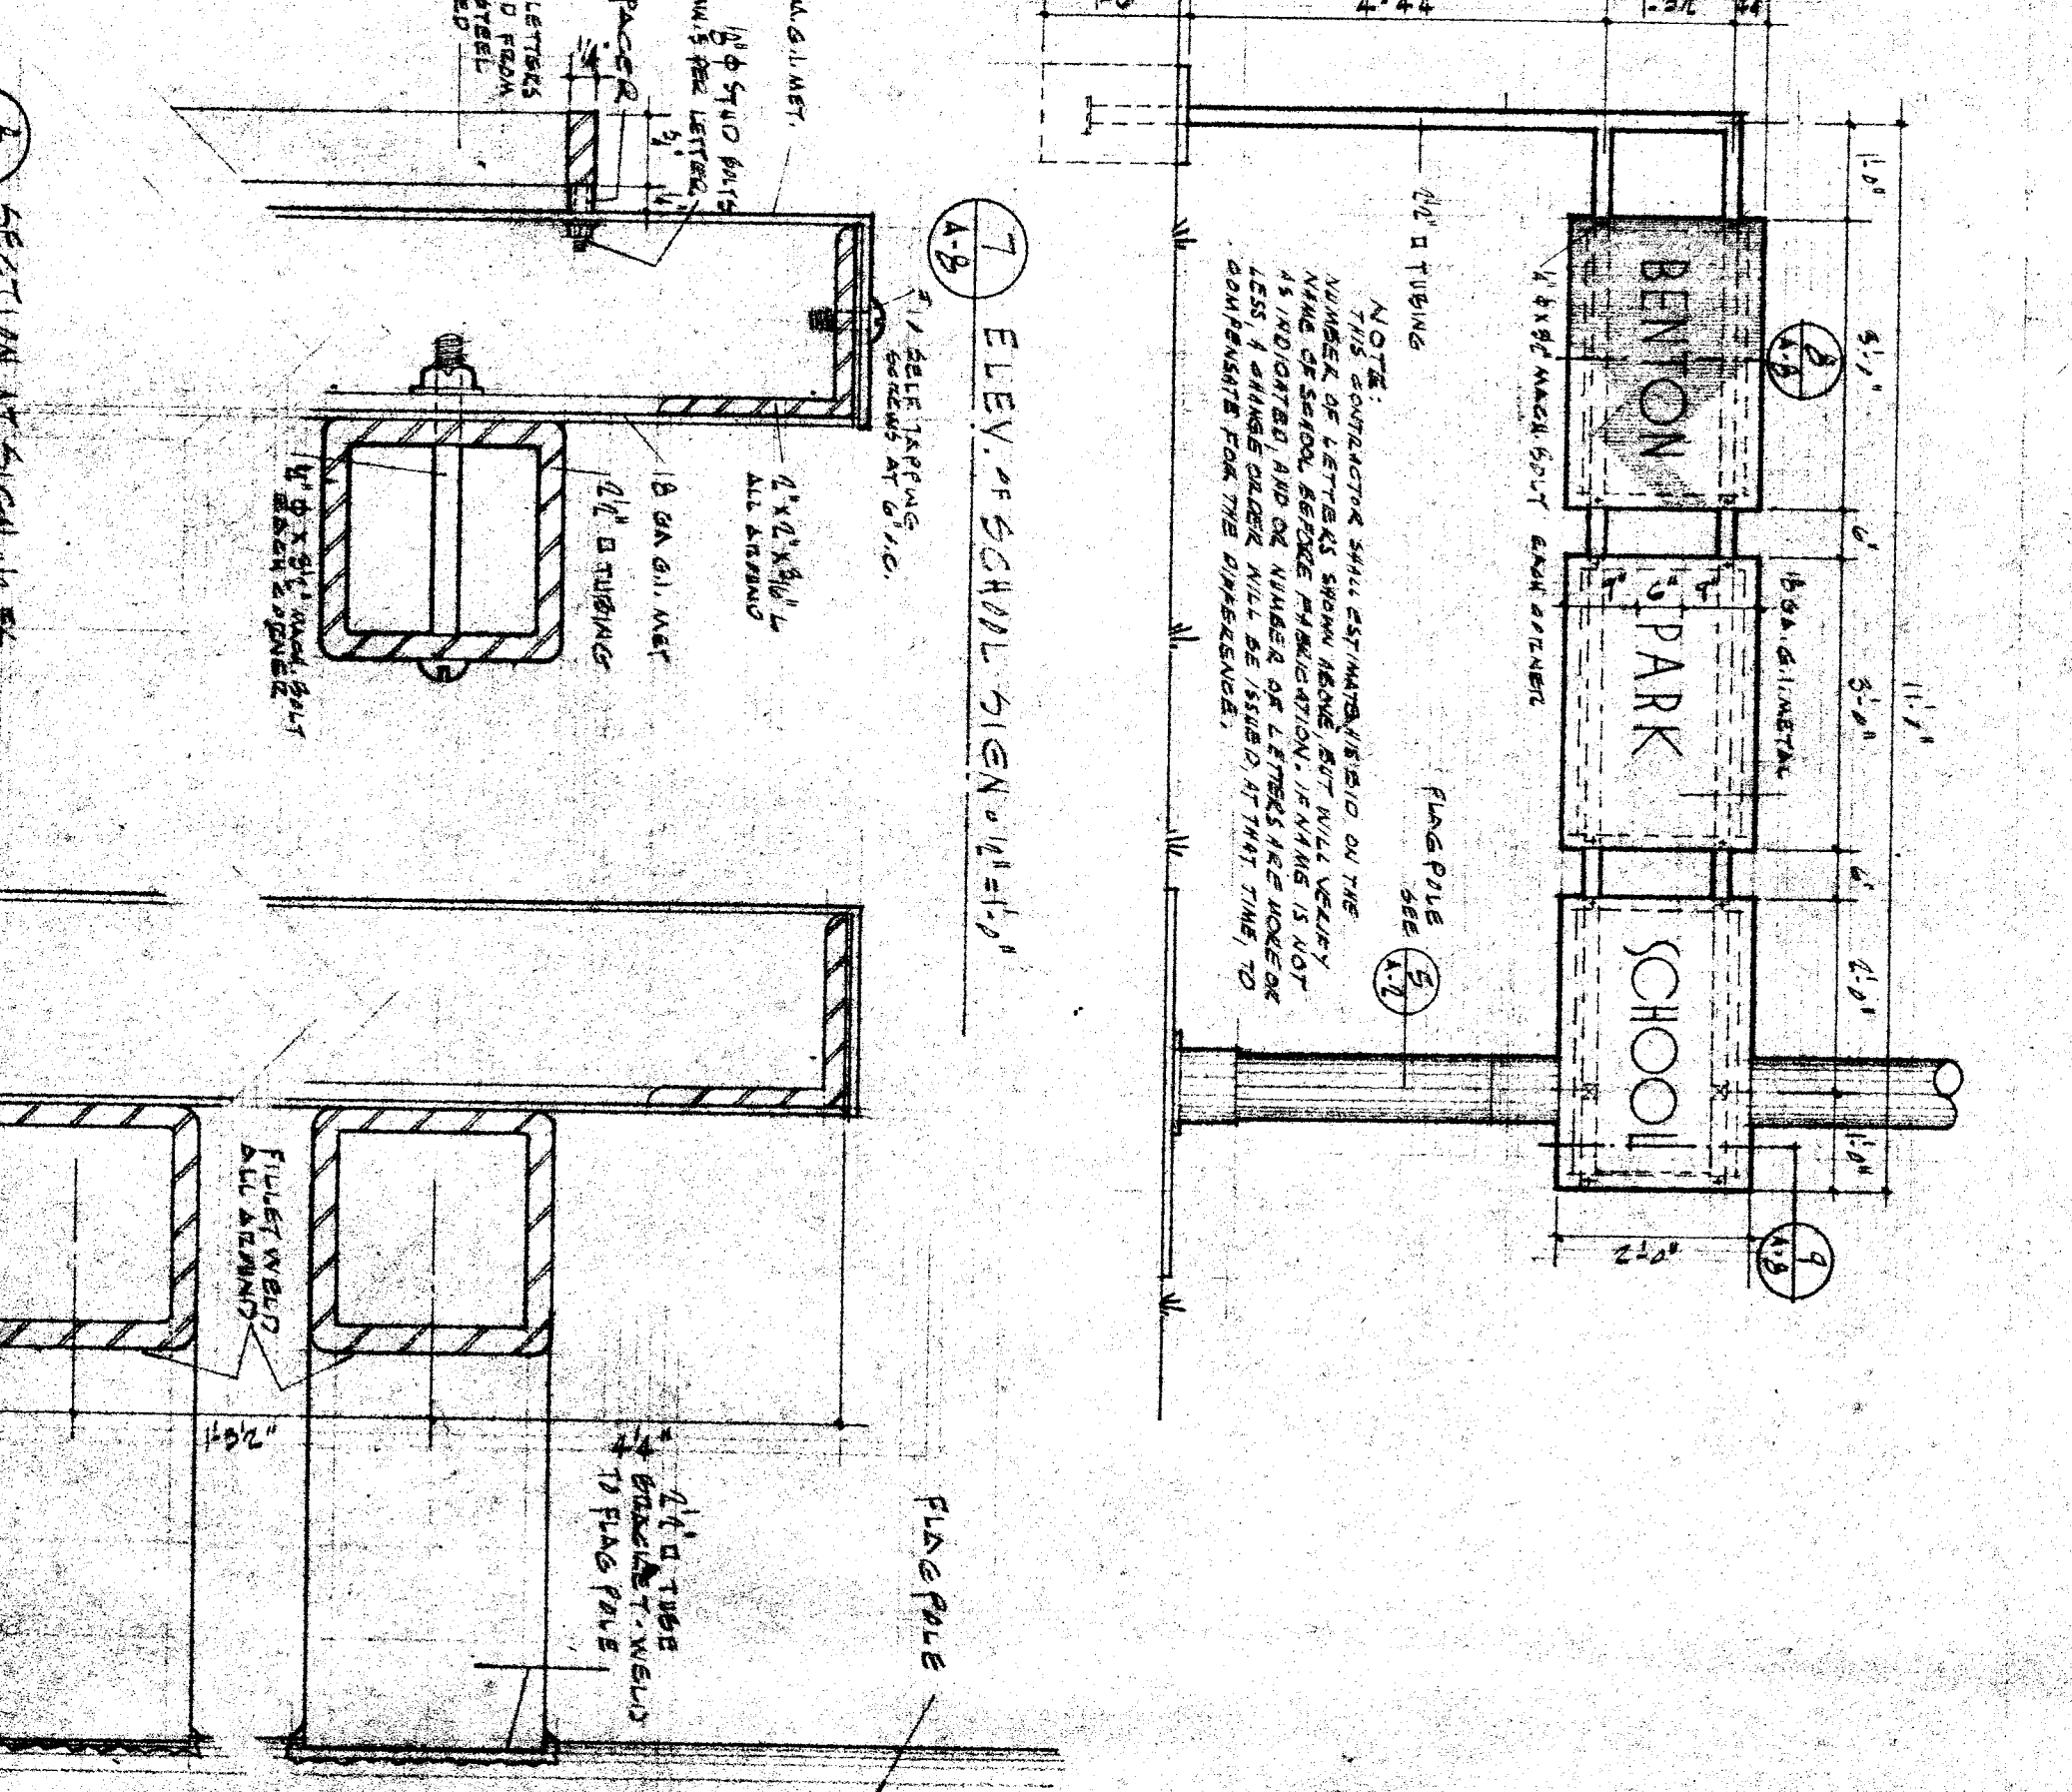
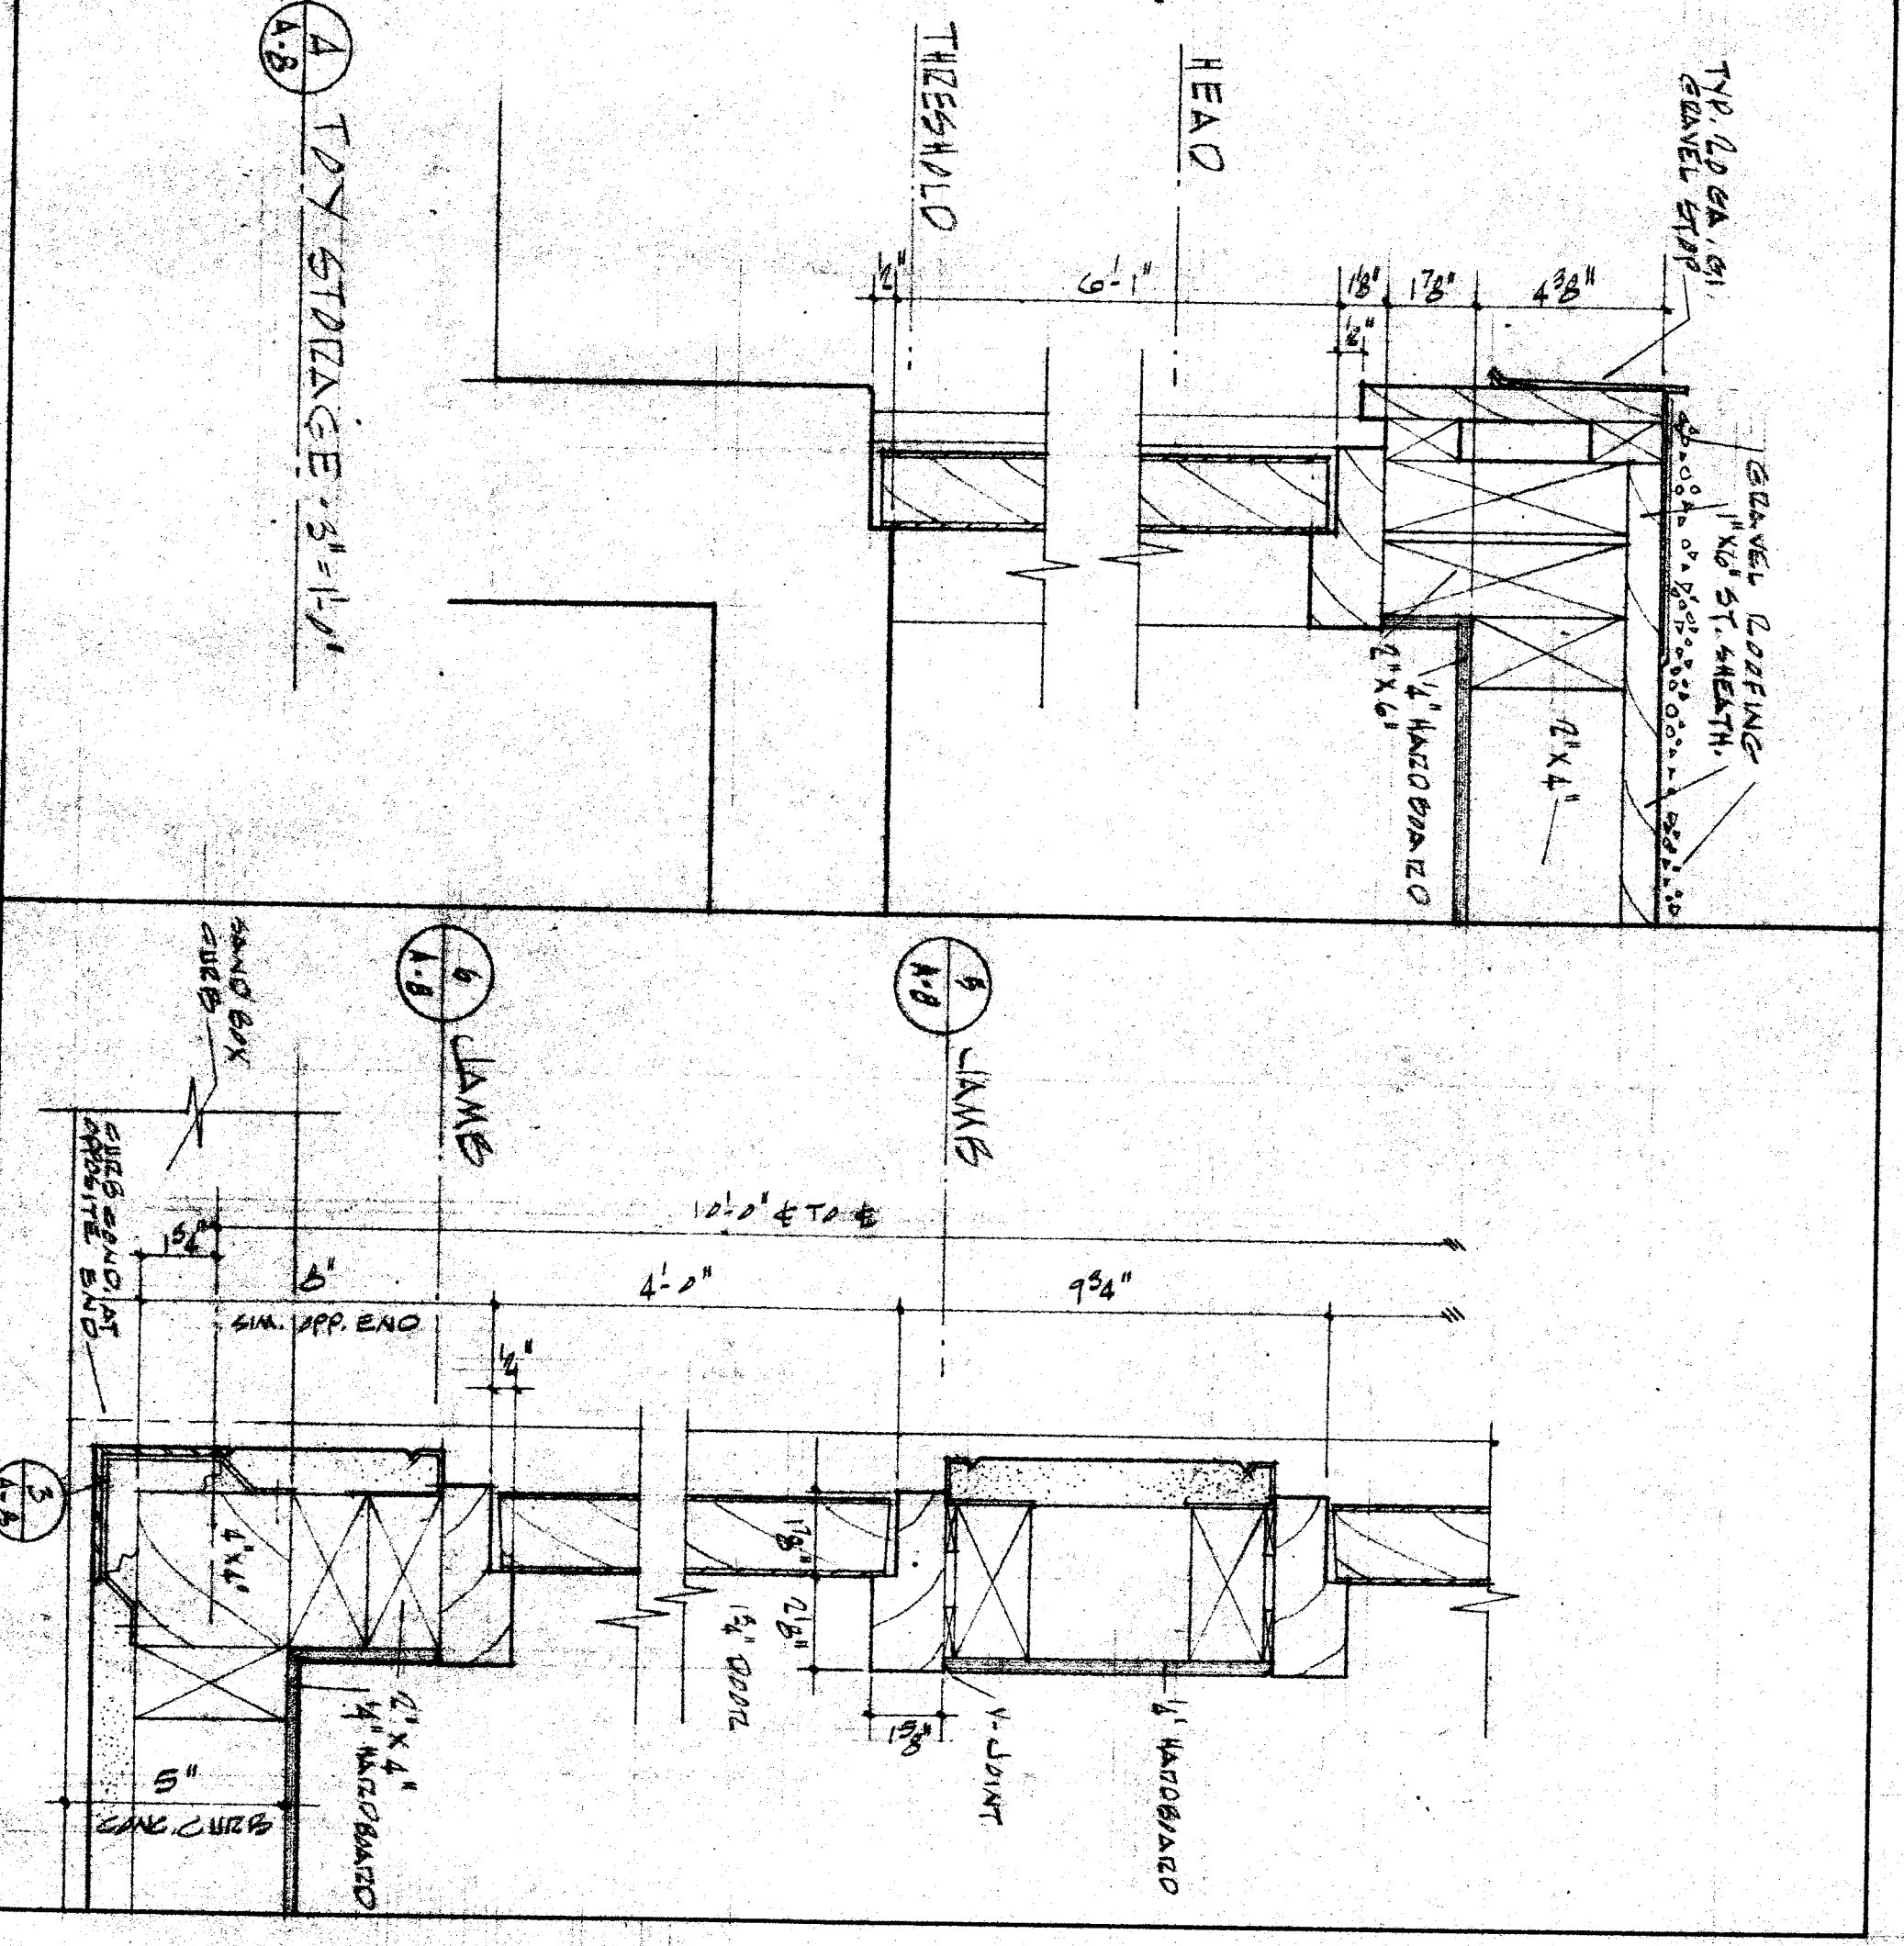


EXTERIOR ELEVATIONS  
SCALE: 1/8" = 1'-0"

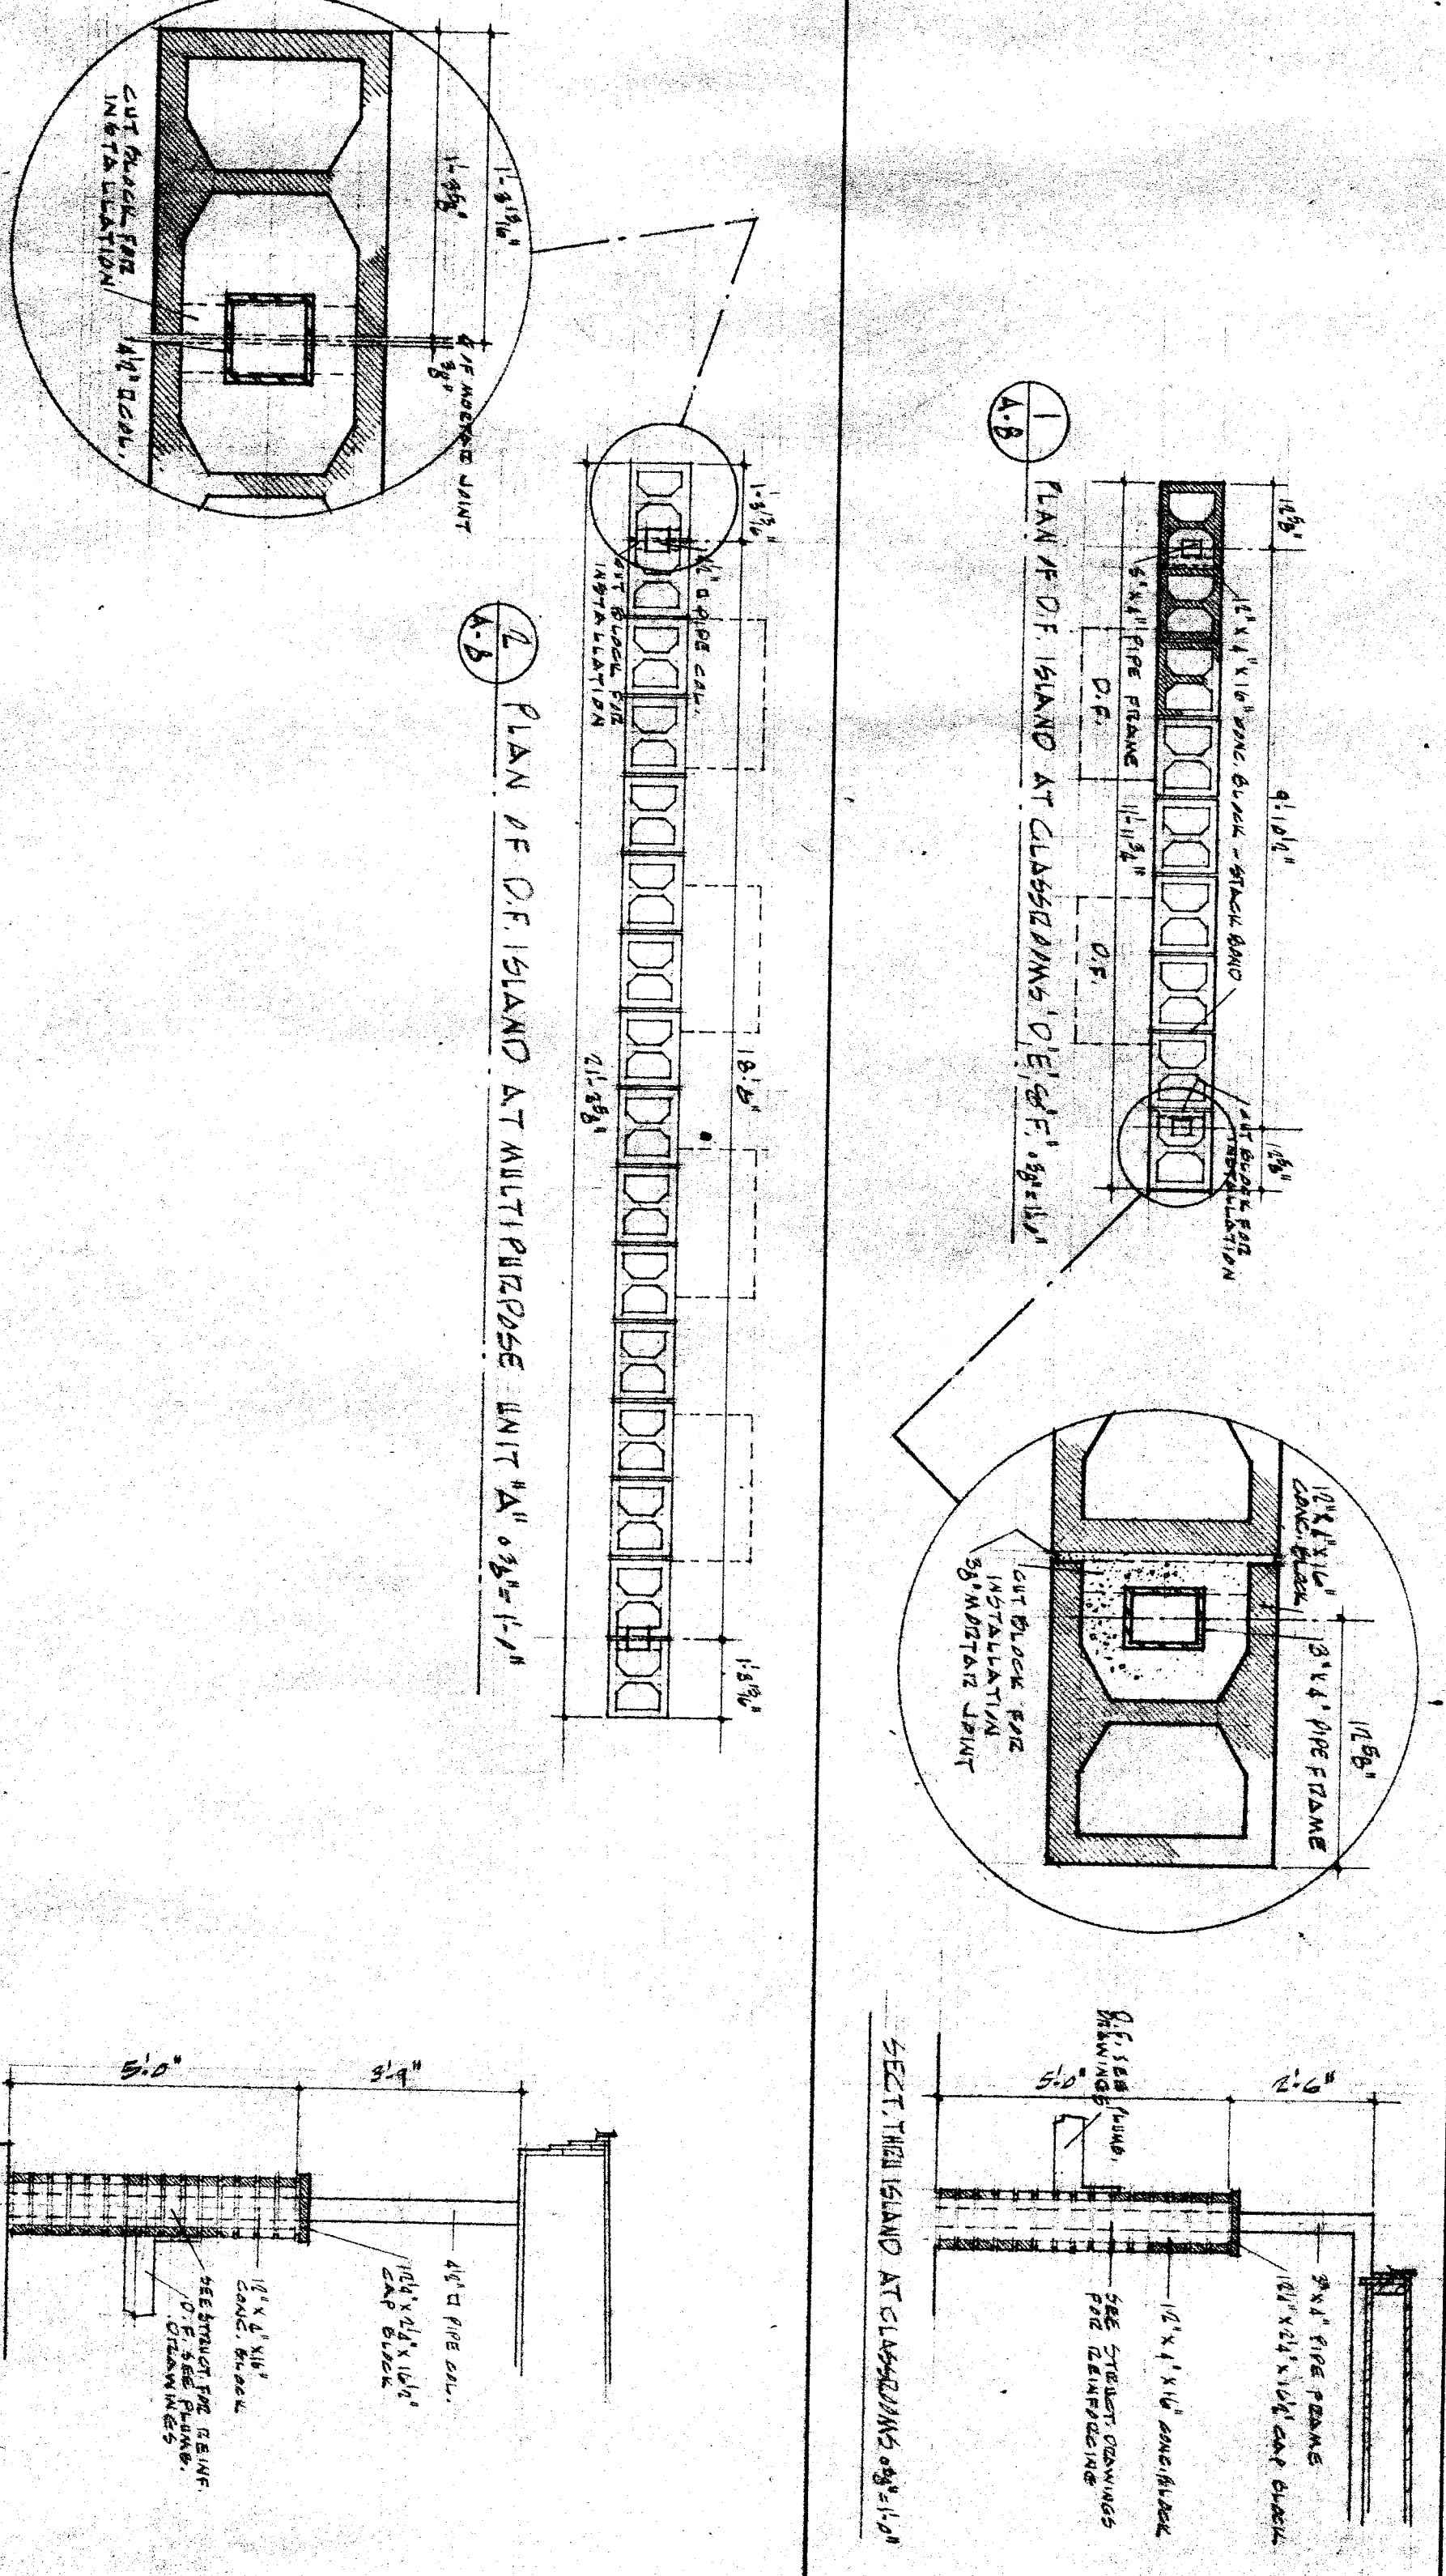

OFFICE OF SUPERINTENDENT OF SCHOOLS  
STATE OF CALIFORNIA  
DEPARTMENT OF PUBLIC WORKS  
DIVISION OF ARCHITECTURE

BAKERSFIELD CITY SCHOOL DISTRICT  
BAKERSFIELD, CALIFORNIA  
BOARD OF EDUCATION

APPROVED: \_\_\_\_\_ DATE: \_\_\_\_\_  
DRAWN: \_\_\_\_\_ CHECKED: \_\_\_\_\_  
ERNEST L. MCCOY A.L.A. ARCHITECT  
BENTON PARK SCHOOL  
WILSON ROAD & BENTON STREET  
BAKERSFIELD, CALIFORNIA

EXTERIOR ELEVATIONS UNITS C, D, E, F AND DETAILS