

APPROVED	DATE

DATE	REVISION

HILLMAN & NOWELL  
 STRUCTURAL ENGINEERS  
 1000 O STREET  
 BAKERFIELD, CALIFORNIA






ERNEST L. MCCOY ARCHITECT  
 801 H STREET  
 BAKERFIELD, CALIFORNIA

BENJON PARK SCHOOL  
 WILSON ROAD & BENJON ST  
 BAKERFIELD, CALIFORNIA

PROJECT NO. 56  
 OF 1 SHEET

ROOF FRAMING PLANS

Section C-E  
 Scale 1/2" = 1'-0"

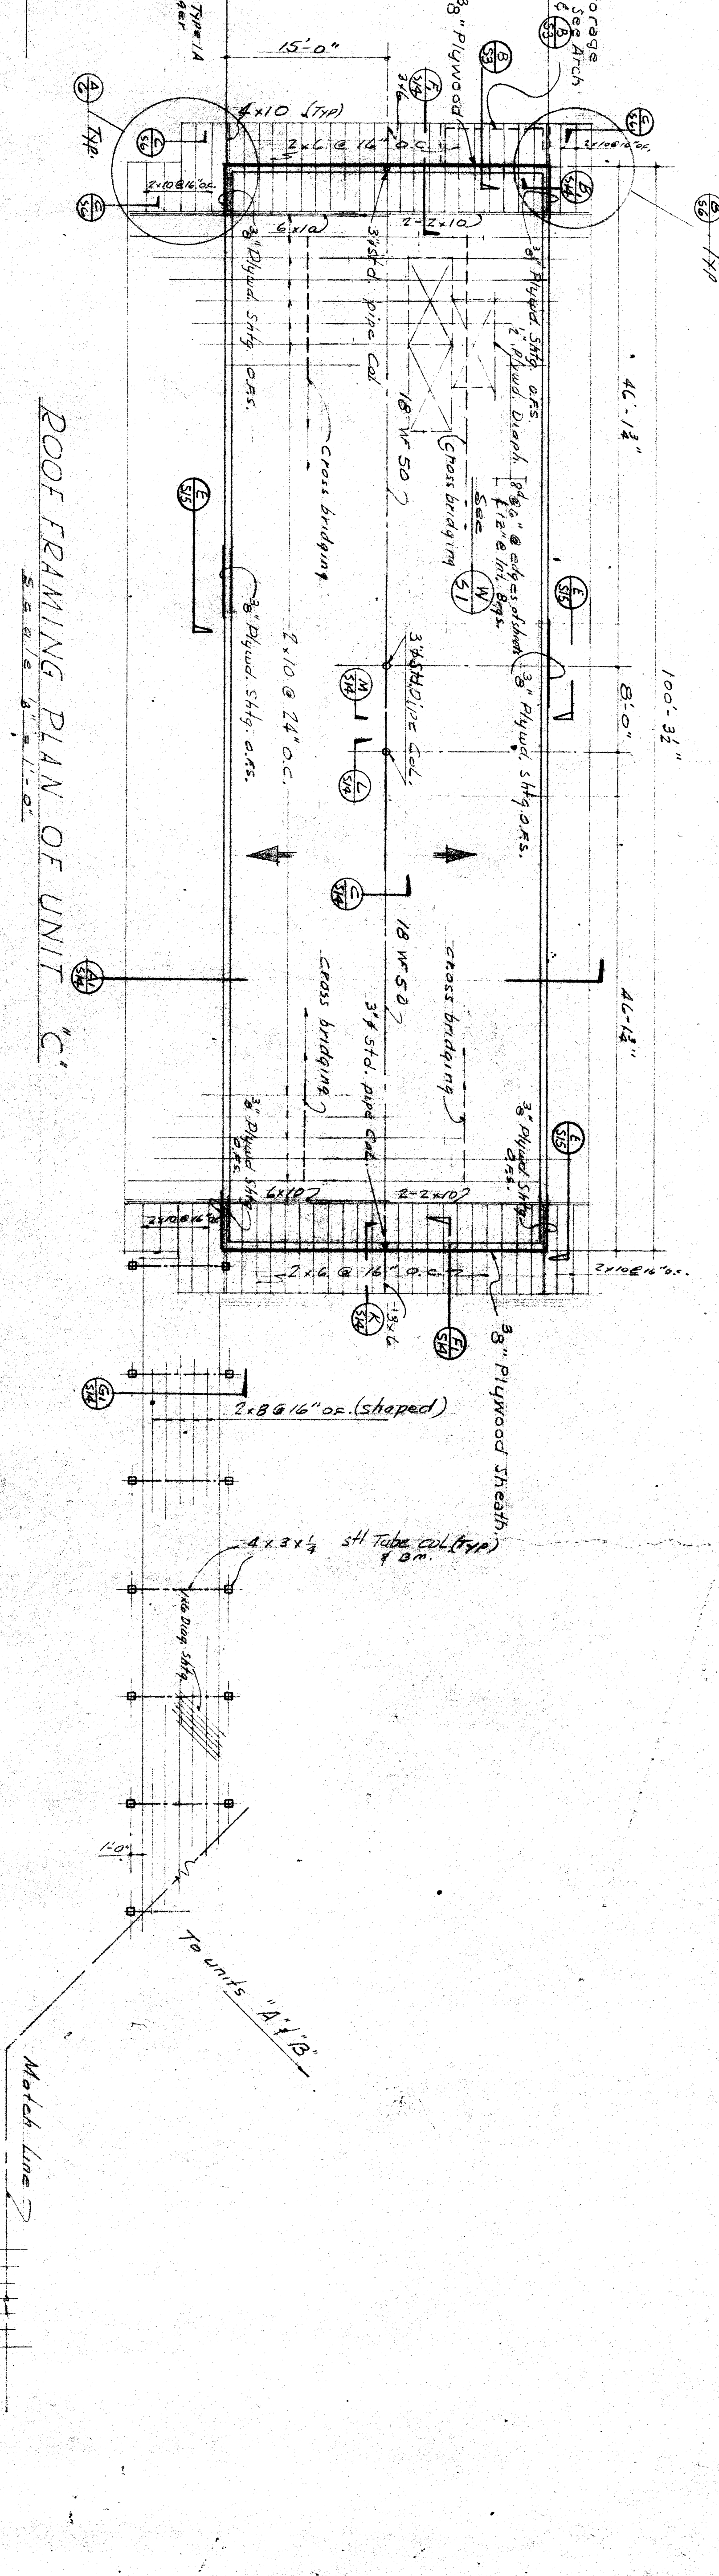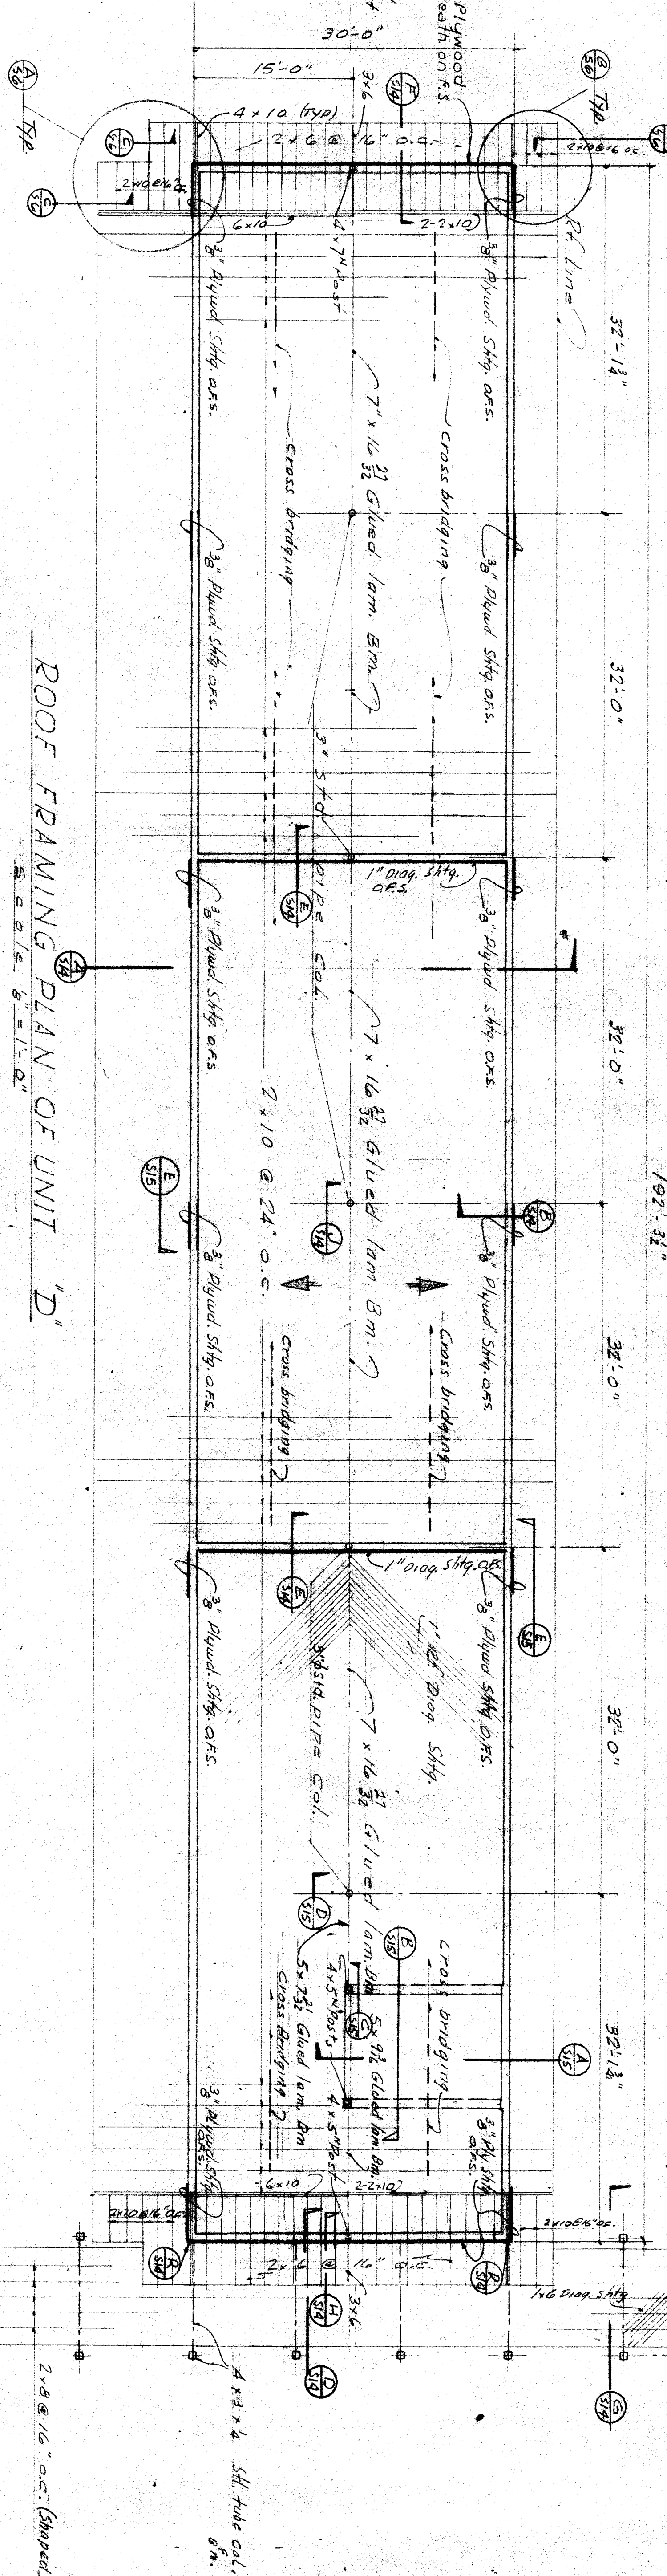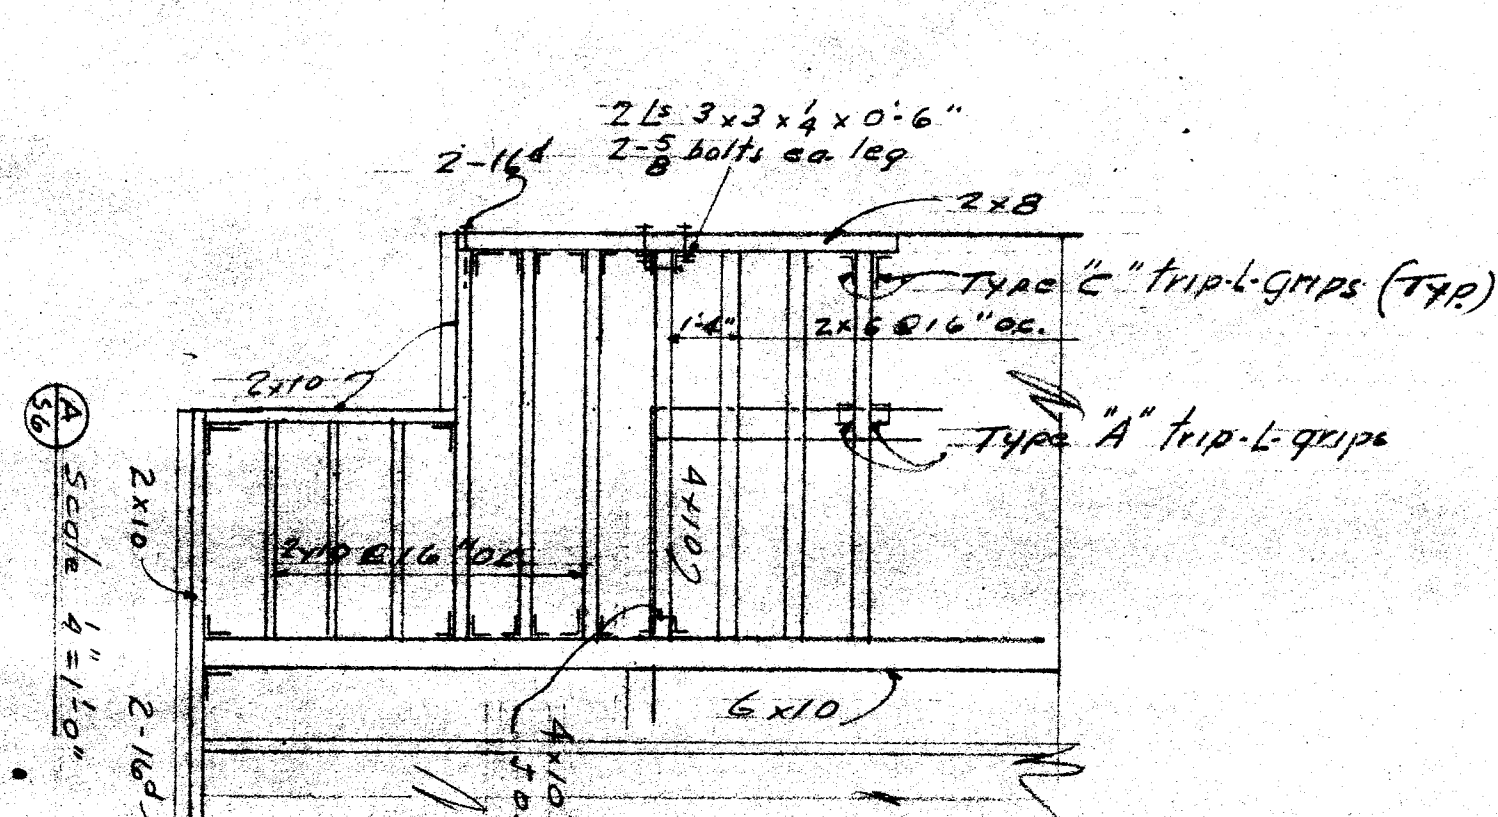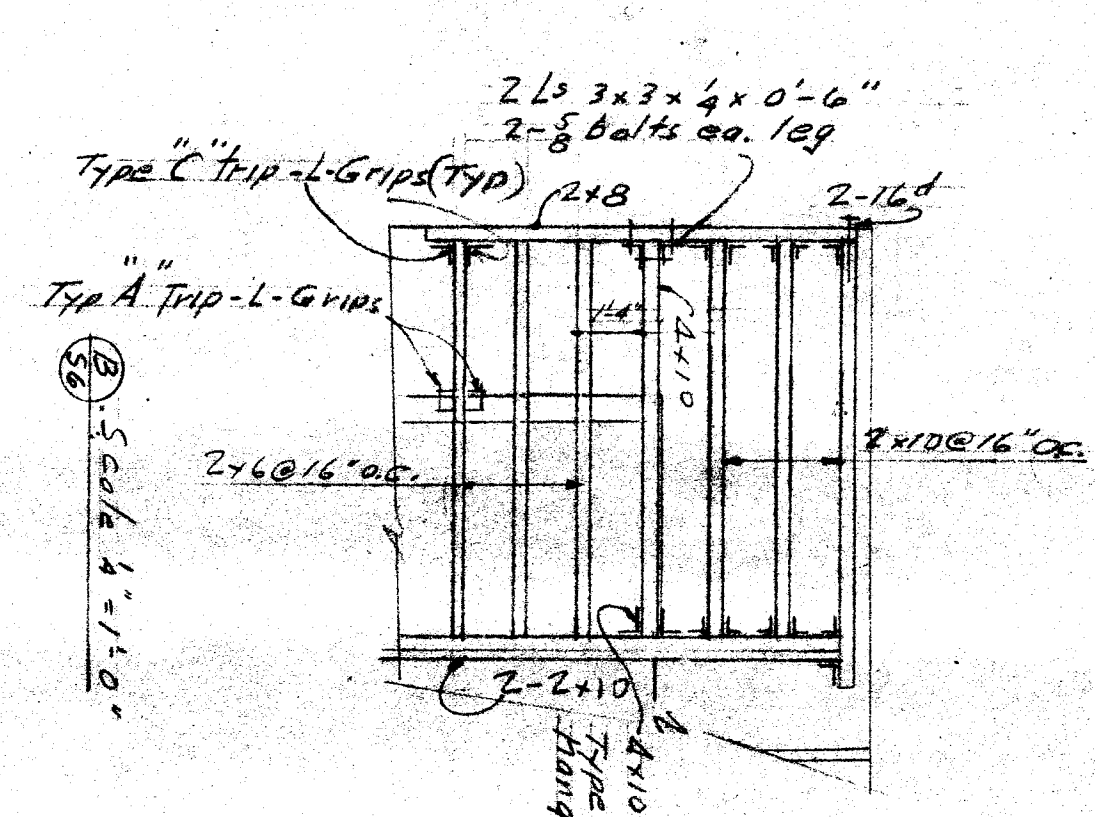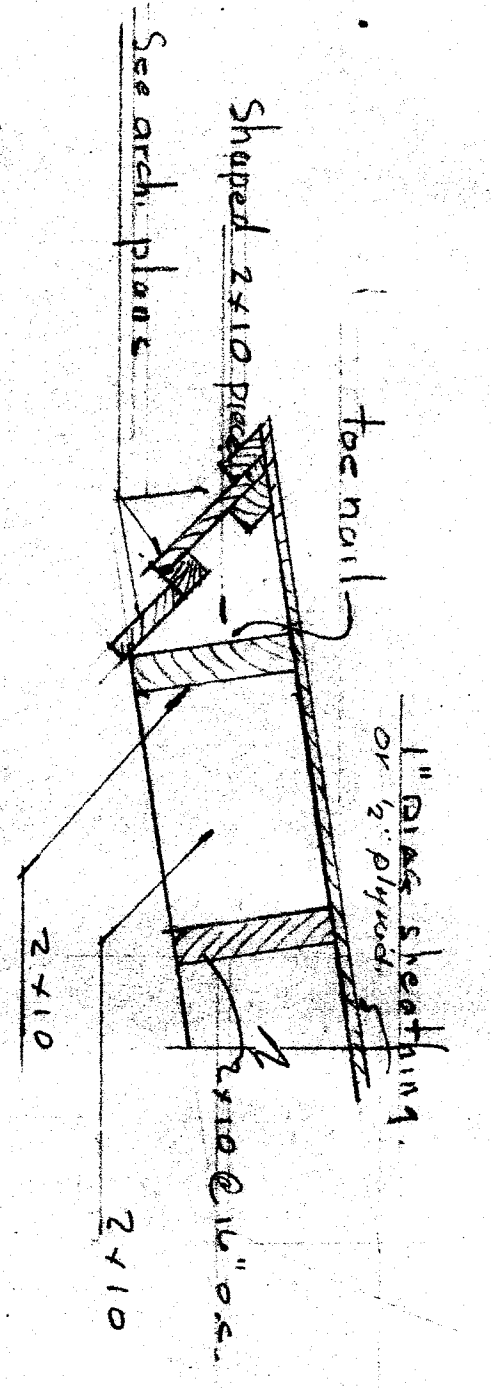

Note:  
 For dimensions not shown, roof joists  
 girths, vents, saddles etc. refer to arch.  
 plans.  
 All diagonal sheathing to be laid @ 9  
 45° angle to roof joists.

