


ROOF FRAMING PLAN OF UNIT E
SCALE 5/8" = 1'-0"



ROOF FRAMING PLAN OF UNIT F
SCALE 5/8" = 1'-0"

Note:
All dimensions not shown, roof slopes, gutters, vents, saddles etc. refer to arch. plans.
All diagonal sheathing to be laid @ a 45° angle to roof joists.

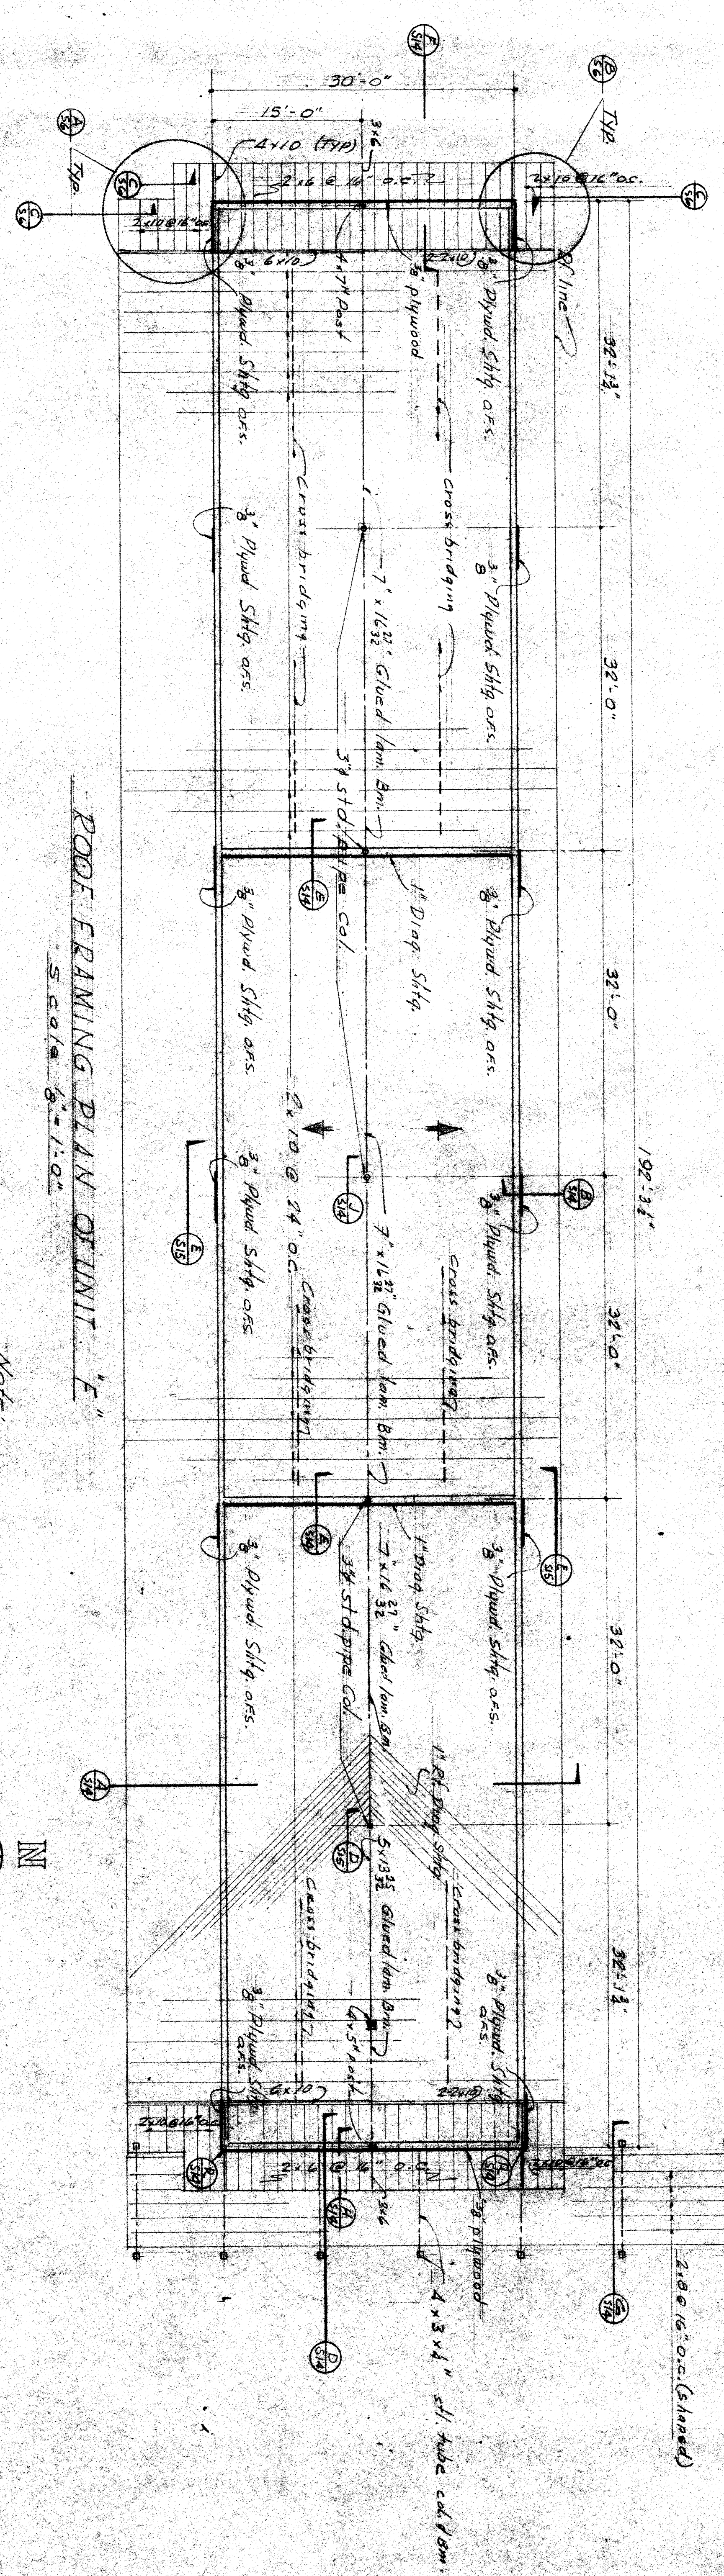