




RJ-1. $\frac{1}{4}'' = 1'-0''$

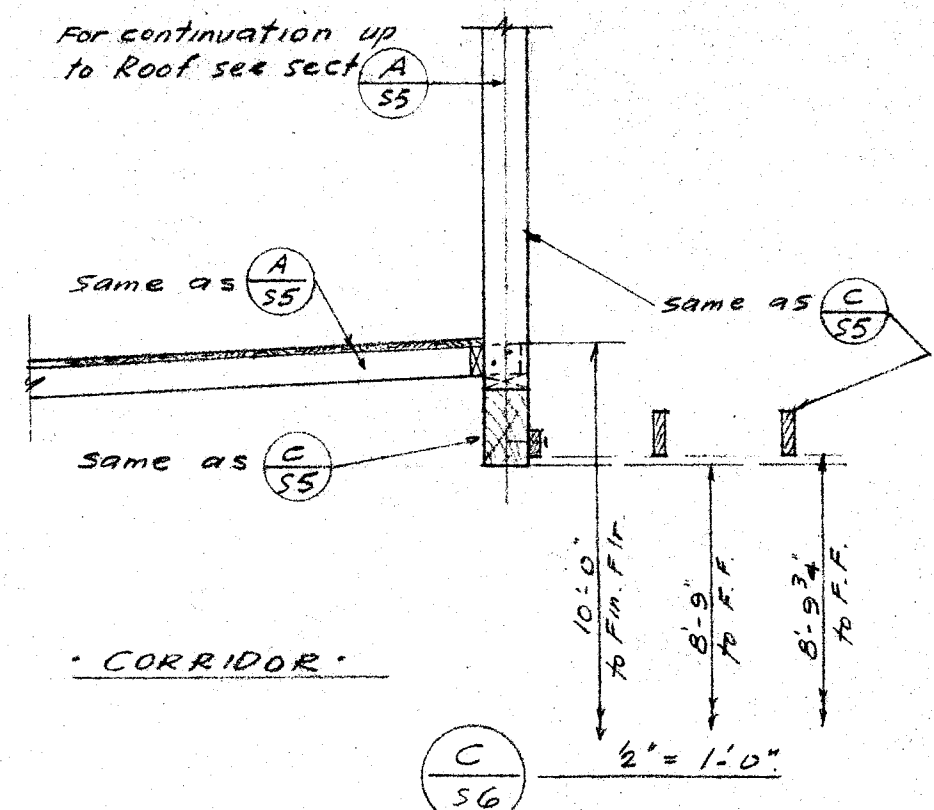


CORRIDOR. $\frac{1}{2}'' = 1'-0''$

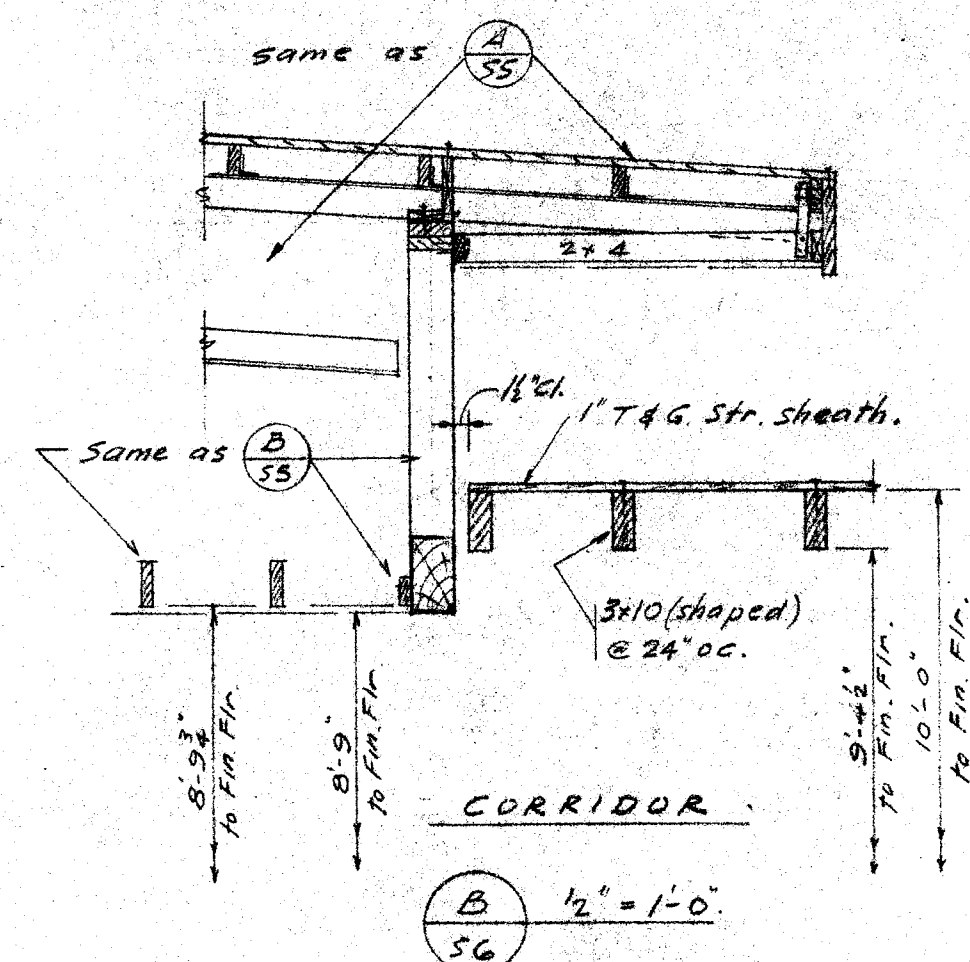

CORRIDOR. $\frac{1}{2}'' = 1'-0''$

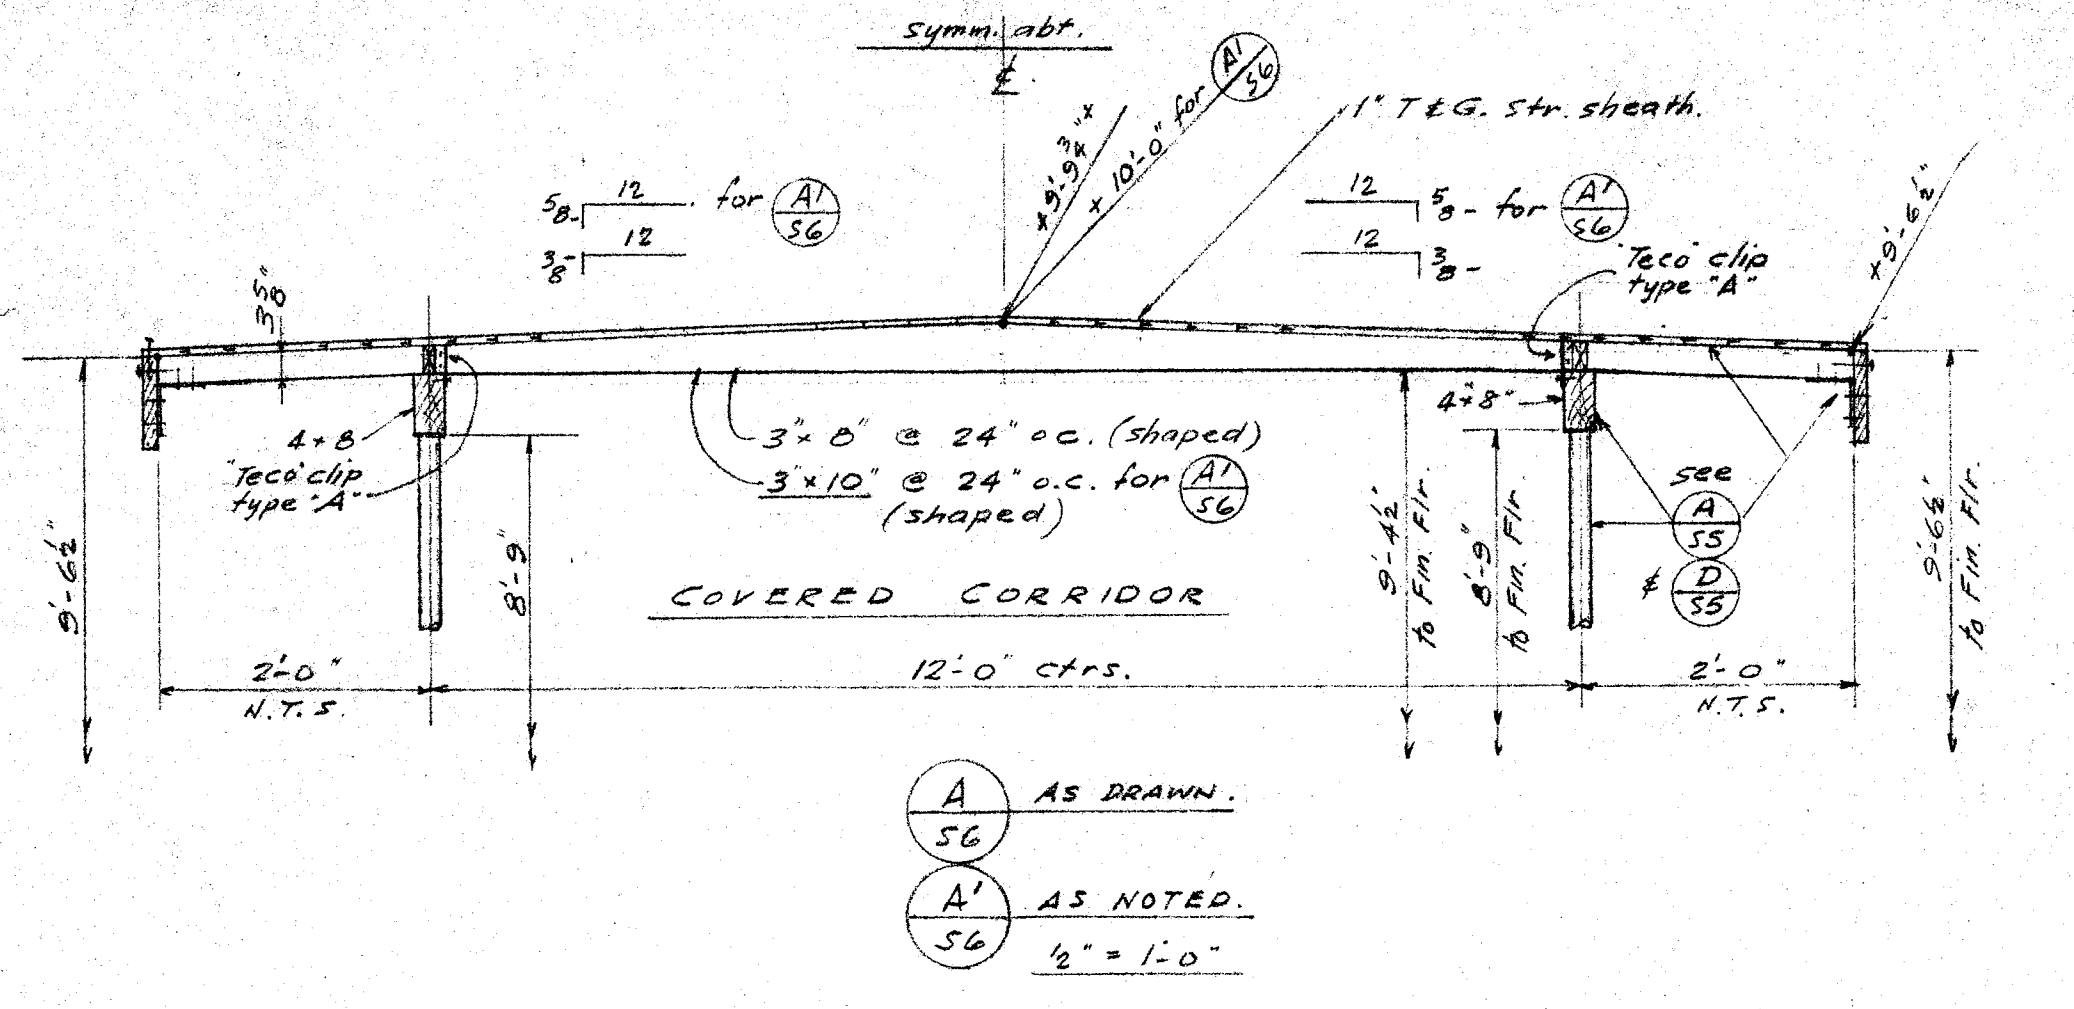


A AS DRAWN. $\frac{1}{2}'' = 1'-0''$
A' AS NOTED.

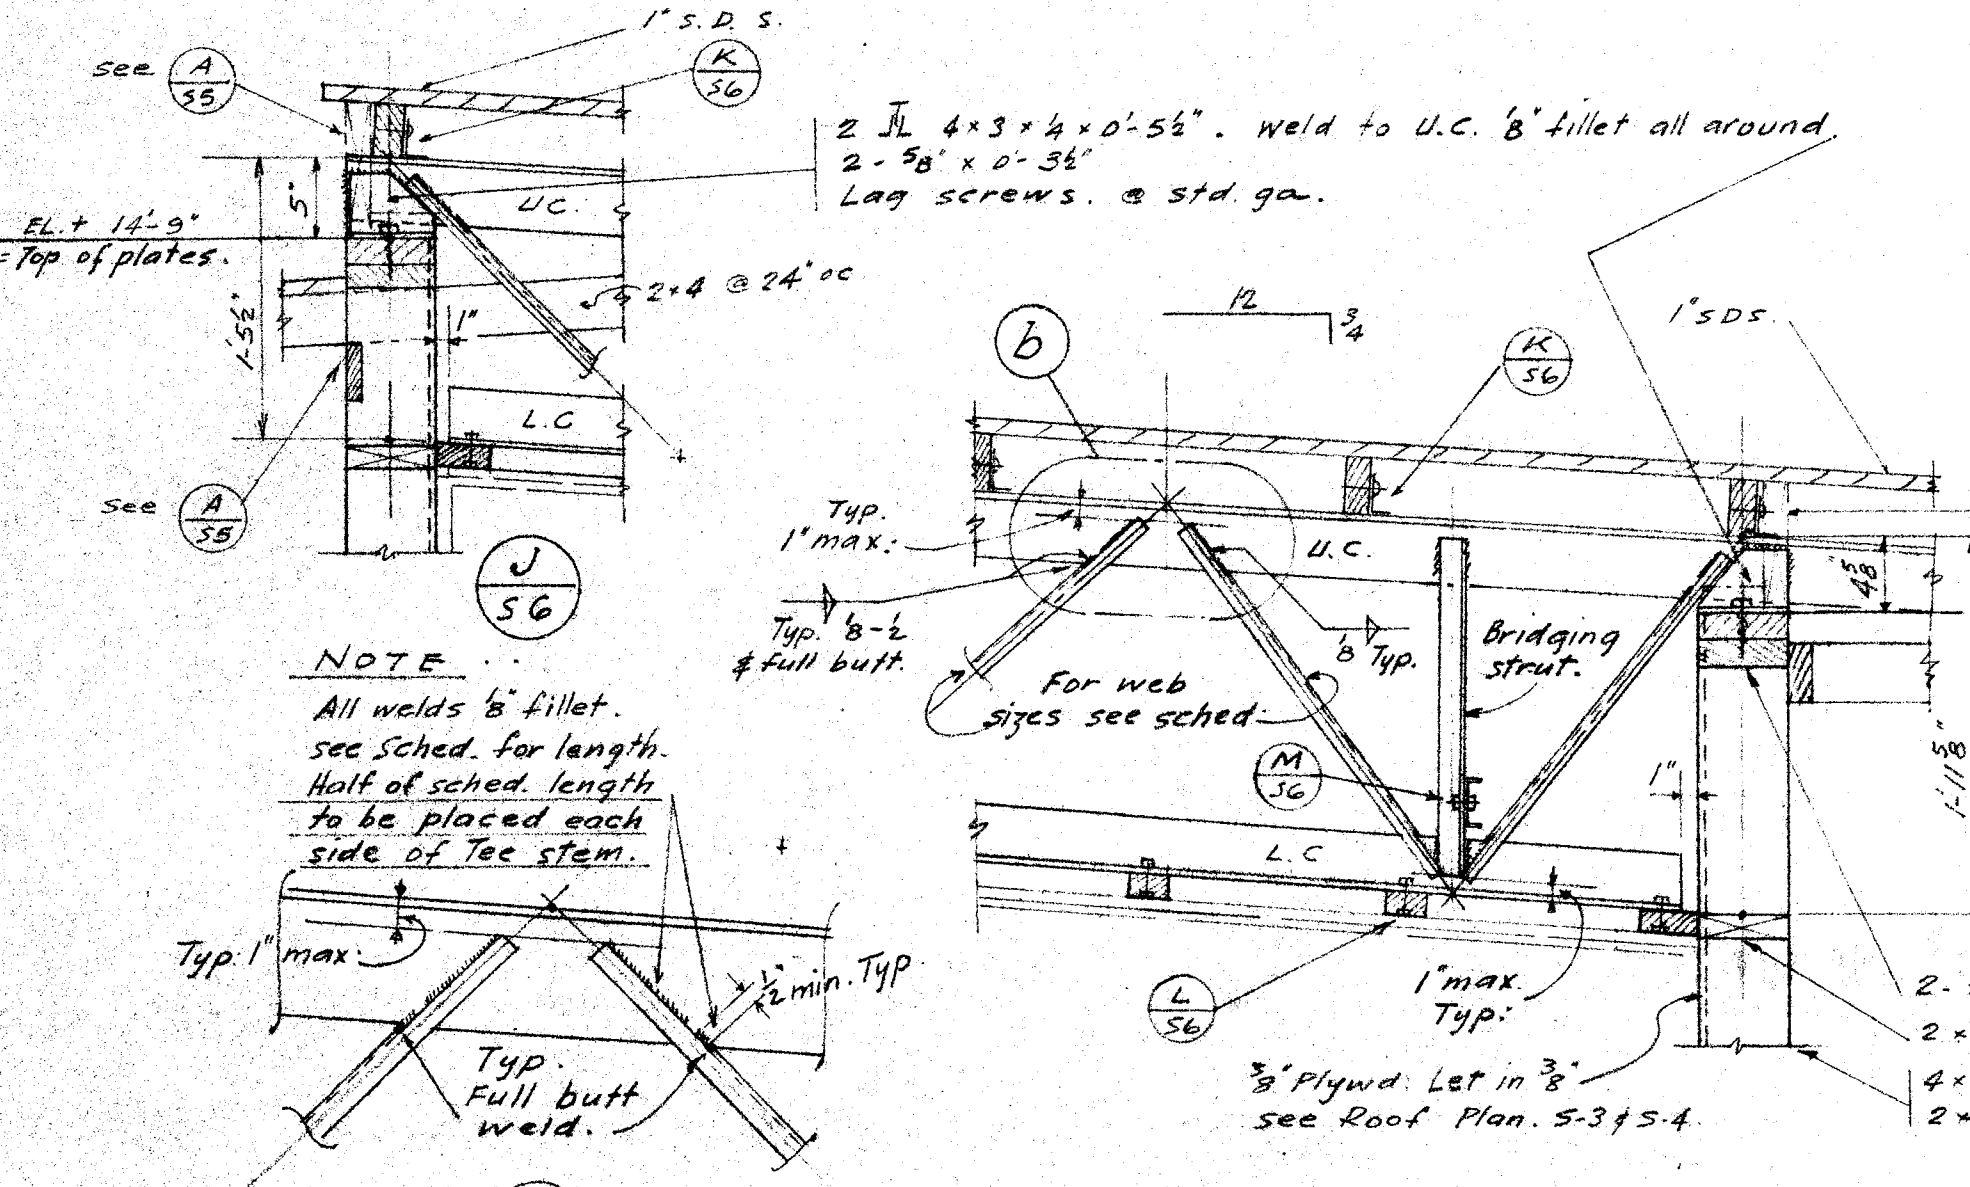


NOTE: All welds to be fillet. See Sched. for length. Half of sched. length to be placed each side of Tee stem.


b $2'' = 1'-0''$

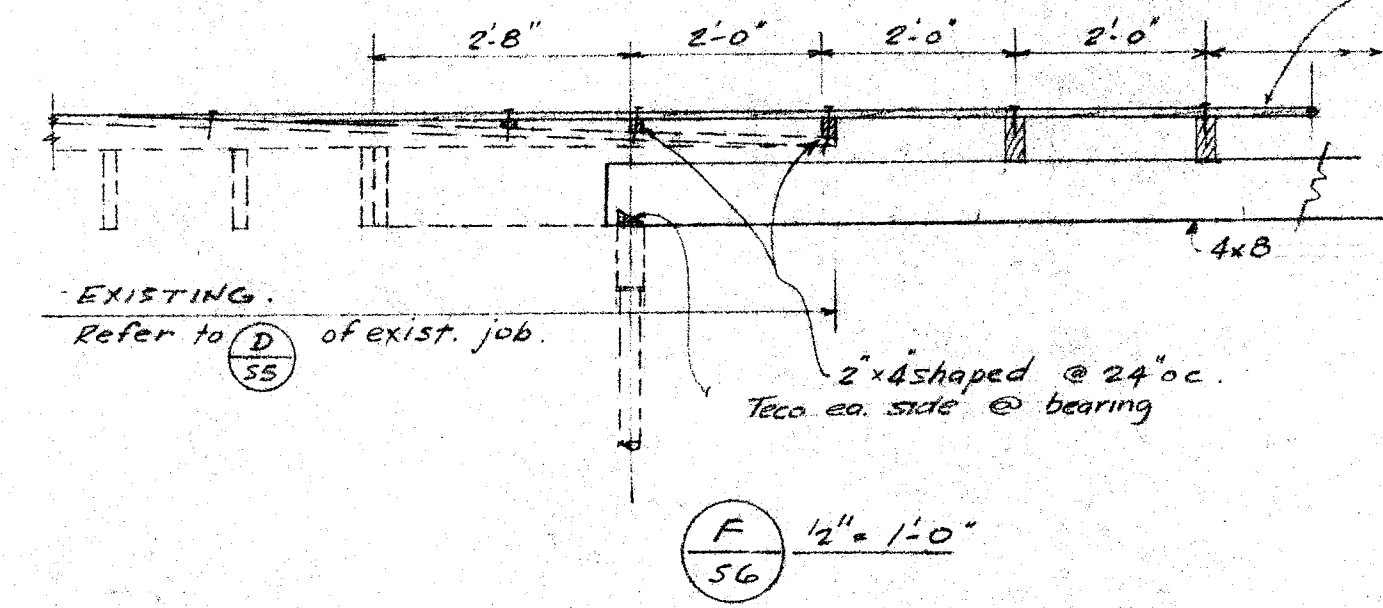


F $\frac{1}{2}'' = 1'-0''$

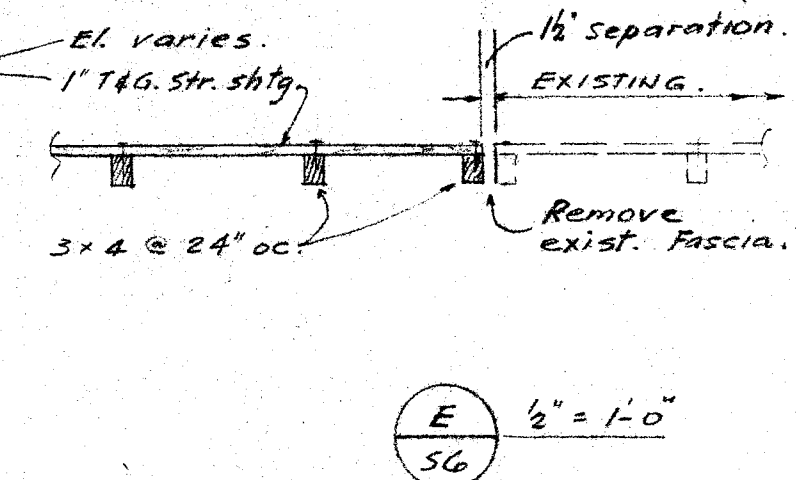


E $\frac{1}{2}'' = 1'-0''$

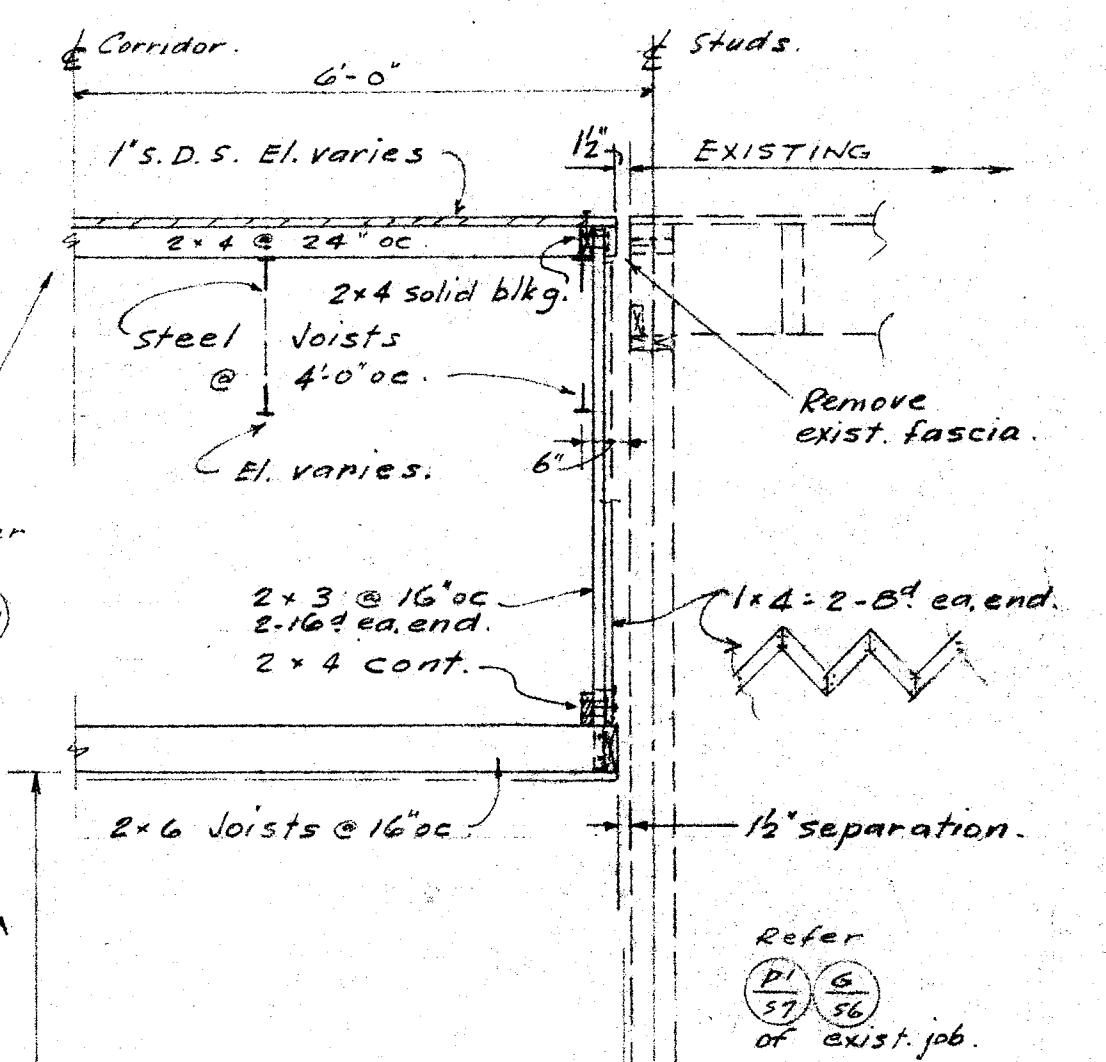


D $\frac{1}{2}'' = 1'-0''$

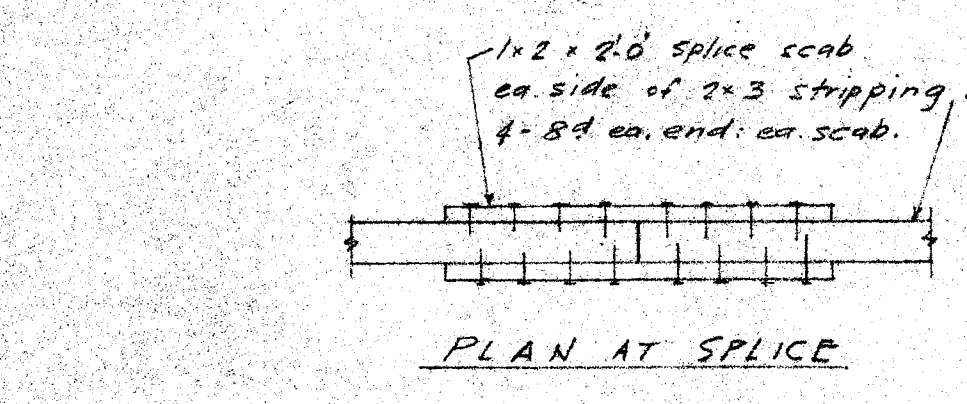

PLAN AT SPLICE

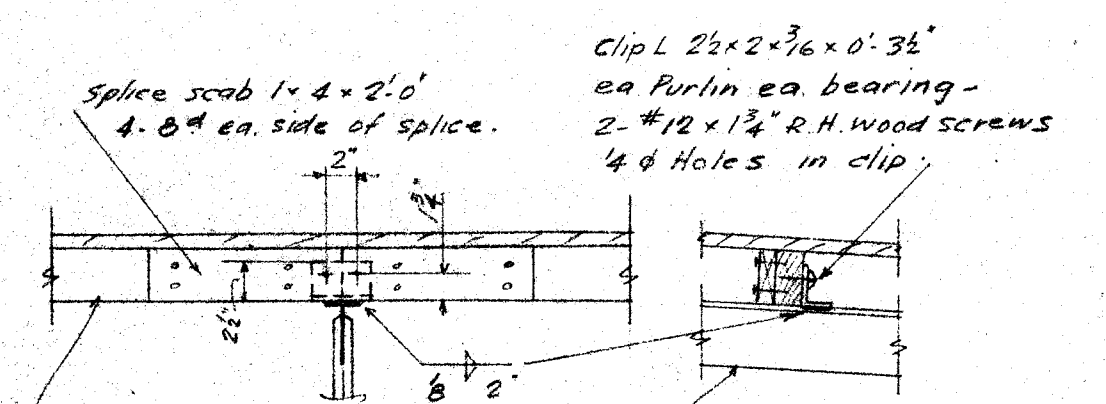


TYP. PURLIN CONN. & SPLICE $1'' = 1'-0''$

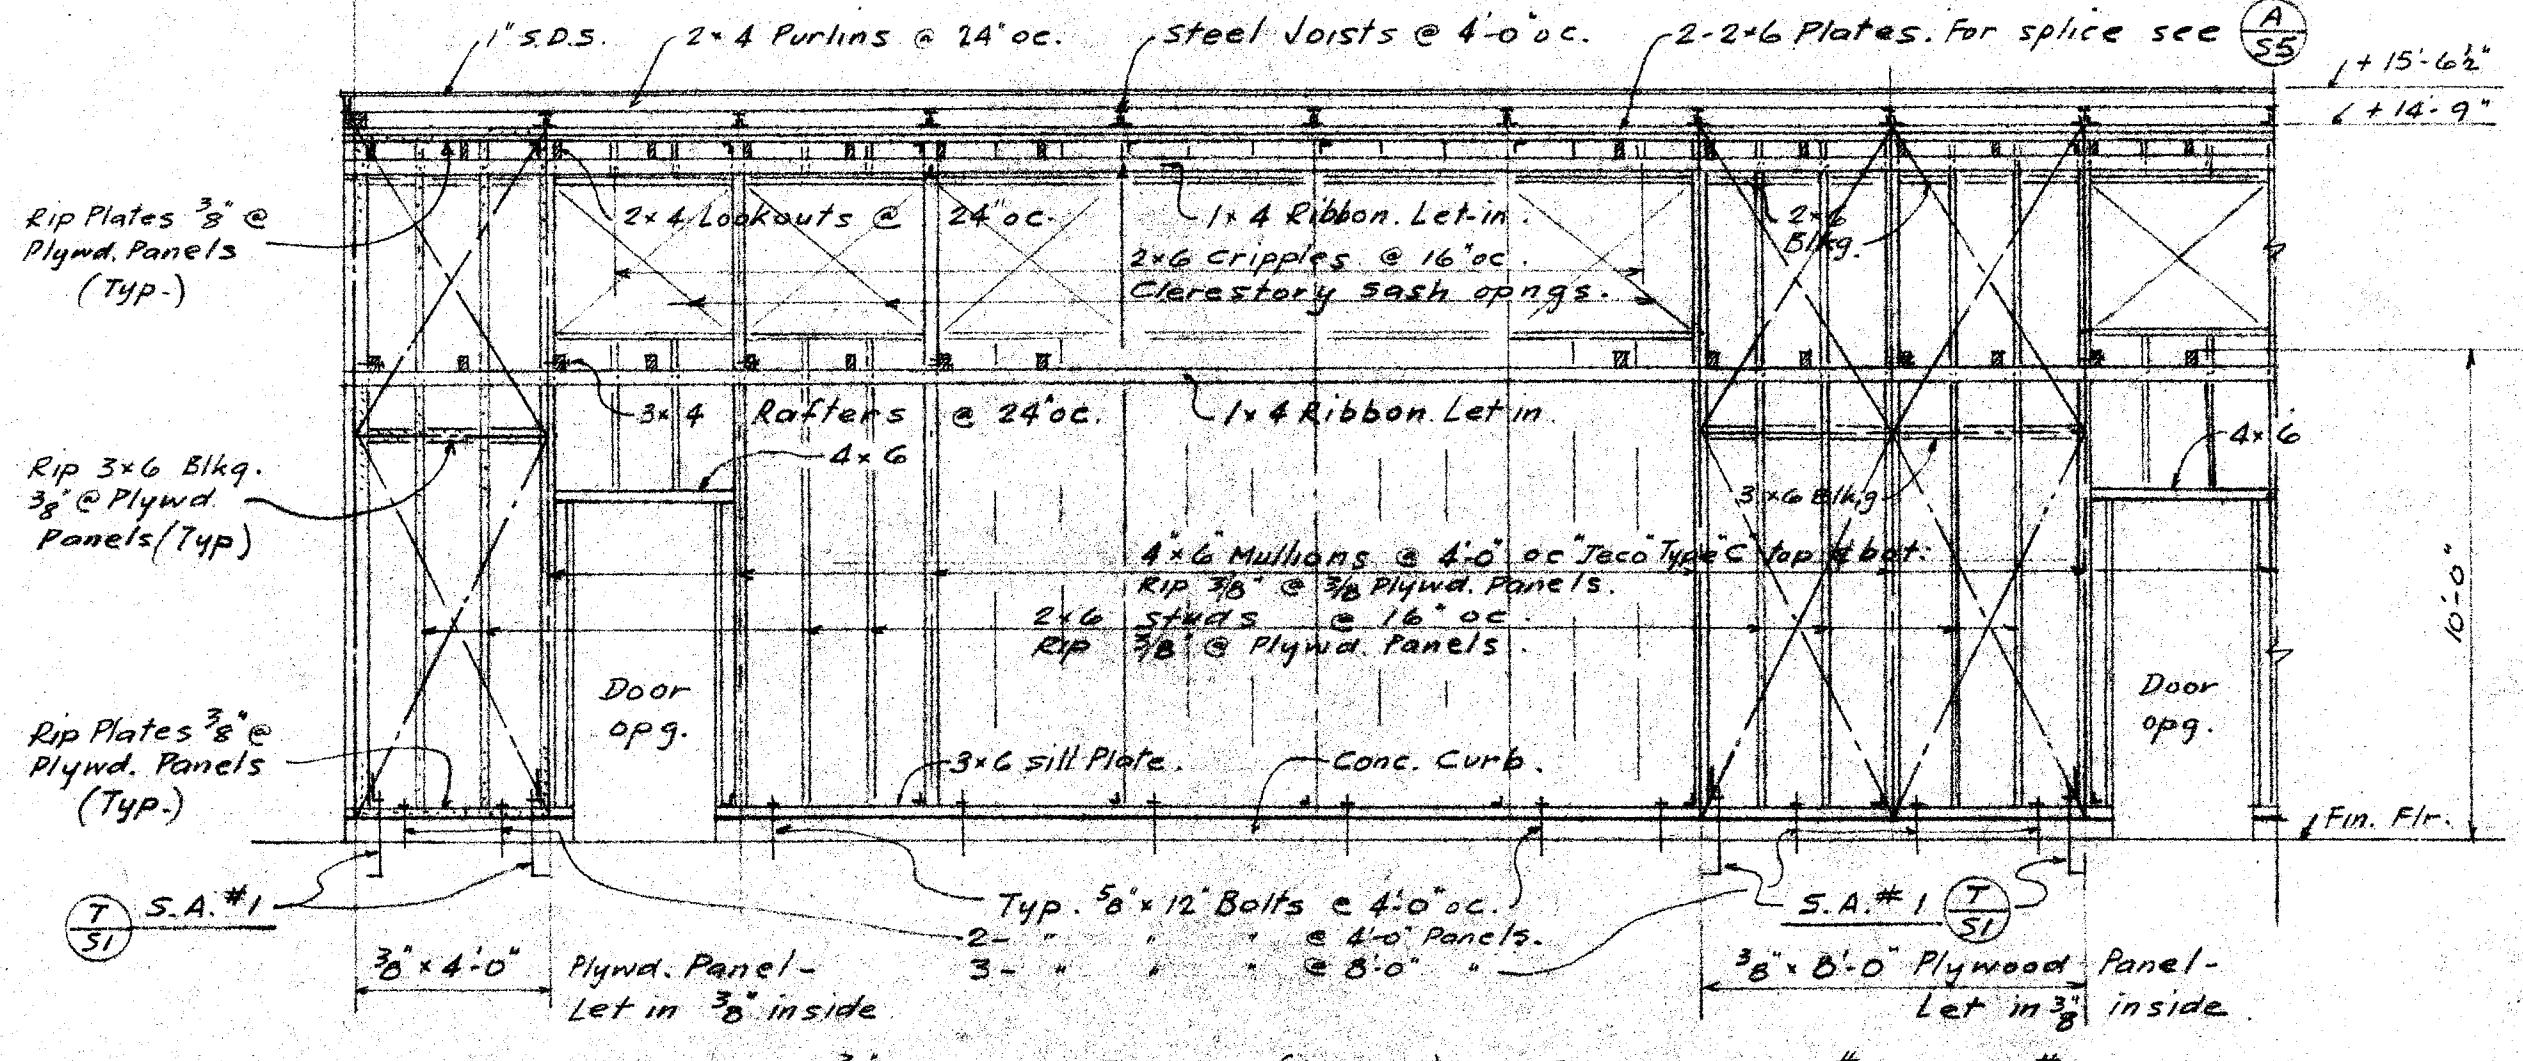


TYPICAL NAILING OF 3/8 PLYWOOD PANELS (LET-IN) AT CLASSROOMS #1 THRU #B. 8" Common nails @ 3" oc. Perimeter of ea. sheet. 6" Common nails @ 6" oc. at all other bearings. SEE SECTION (A) FOR NAILING AT KINDERGARTEN.

TYP. ELEVATION OF WALL FRAMING & PLYWOOD PANELS @ SOUTH SIDE. Scale - $\frac{1}{4}'' = 1'-0''$

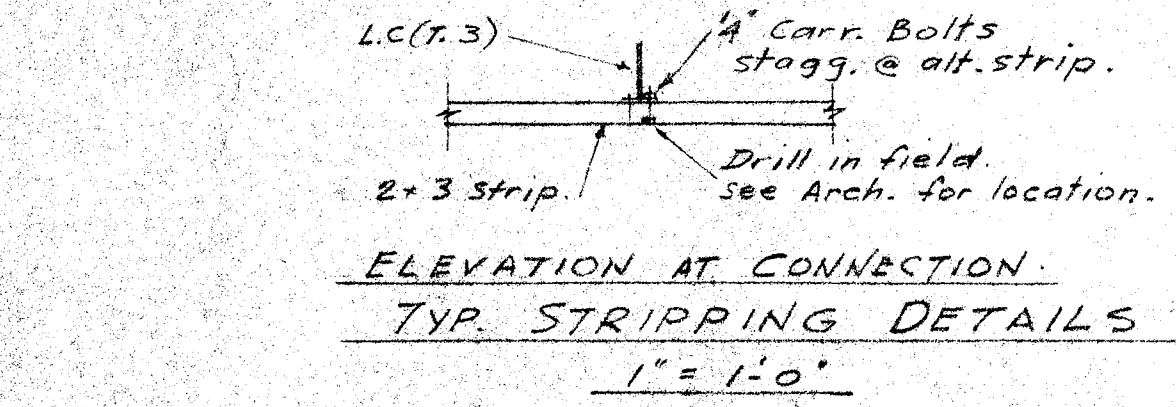

ELEVATION AT CONNECTION

TYP. STRIPPING DETAILS $1'' = 1'-0''$

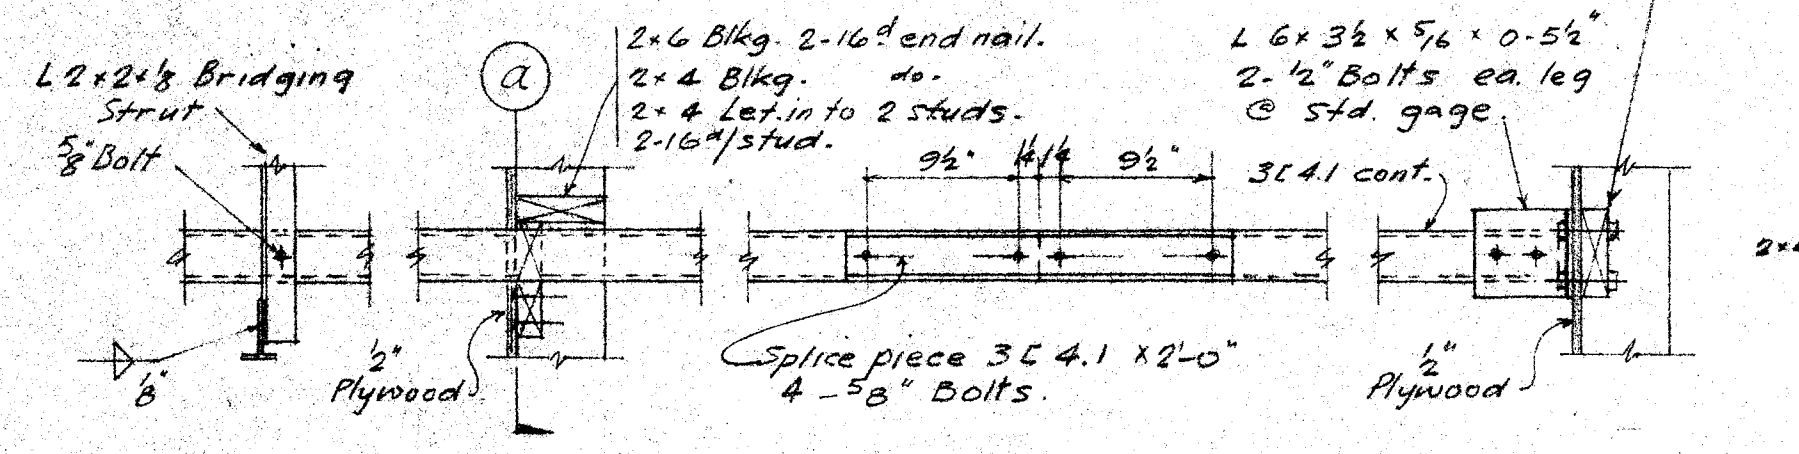


TYP. BRIDGING DETAILS $1'' = 1'-0''$


STEEL TRUSS SCHEDULE					
MEMBER	MARK	WELD EACH END	MEMBER	MARK	WELD EACH END
U.C.	T10		8-9	D1	3"
L.C.	T6		9-10	D1	
L-1	D1	5"	10-11	D2	
L-2	D2	5"	11-12	D1	
L-3	D1	4"	12-13	D2	5"
L-4	D2	4"	13-14	D1	5"
L-5	D1	3"	14-15	D2	5"
L-6	D1		15-16	D1	5"
L-7	D1		Bridging	D4	3"
L-8	D1				

SEE WELDING NOTE

CHORD MEMBERS		WEB MEMBERS	
MARK	CUT FROM	MARK	SIZE
T10	10" Jr. Bm	D1	1" x 1 1/2" x 5/8"
T6	8" Jr. Bm	D2	1 1/4" x 1 1/4" x 5/8"
		D4	2" x 2" x 5/8"

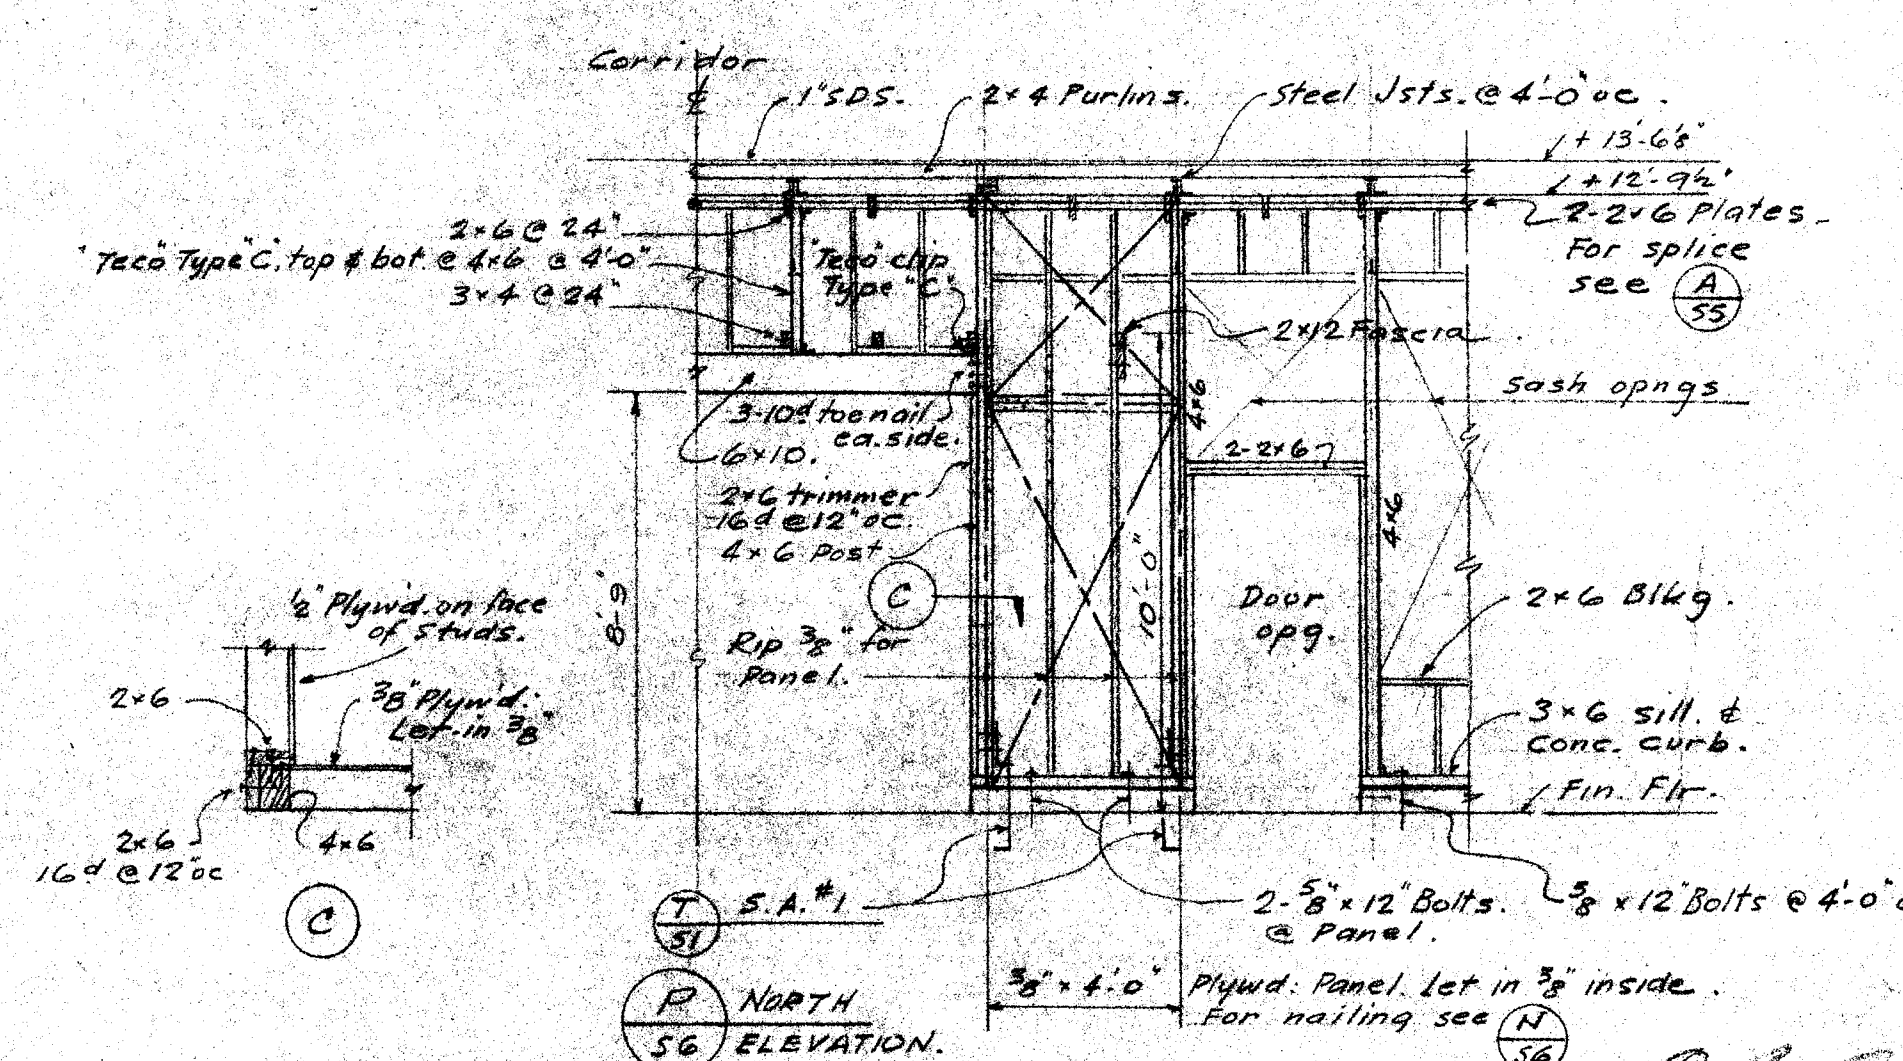


P NORTH ELEVATION. $\frac{1}{2}'' = 1'-0''$

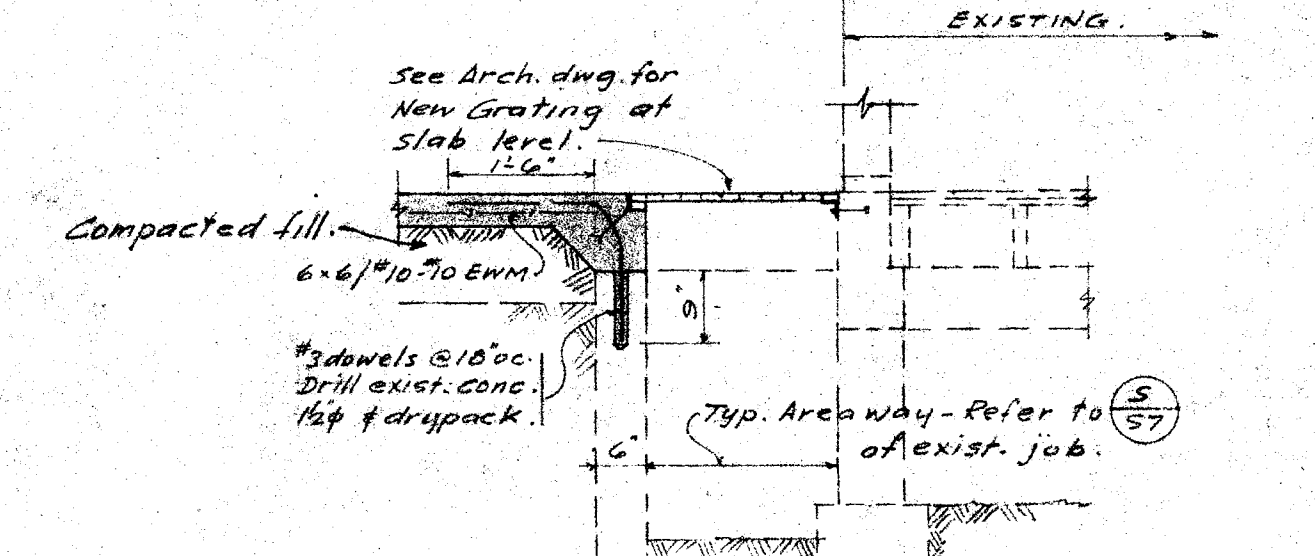

D1 $\frac{1}{2}'' = 1'-0''$

SCALES AS NOTED.

DIVISION OF SCHOOL HOUSE PLANNING

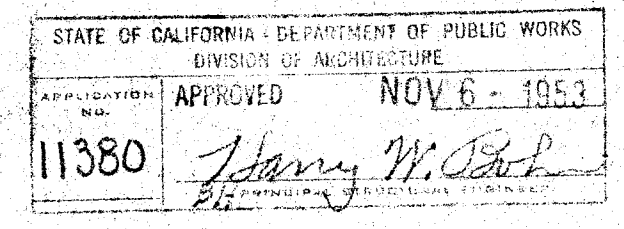


COUNTY SUPERINTENDENT OF SCHOOLS

BOARD OF TRUSTEES FINAL APPROVAL
Virginia C. Bollinger

MILMAN & NOWELL STRUCTURAL ENGINEERS ARCHITECTS BLDG., LOS ANGELES 17
Lawrence Nowell

FRANKLIN SCHOOL ADDITION
BAKERSFIELD CITY SCHOOL DISTRICT
BAKERSFIELD CALIFORNIA

C. B. ALFORD ARCHITECT • W. J. THOMAS
602 HABERFELDE BUILDING BAKERSFIELD CALIFORNIA
PHONE 2-1302

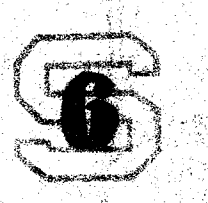

NOTE: CONTRACTOR IS TO VERIFY ALL DIMENSIONS ON THE WORK. THIS DRAWING IS THE PROPERTY OF THE ARCHITECT AND MUST BE RETURNED ON COMPLETION OF THE CONTRACT.