

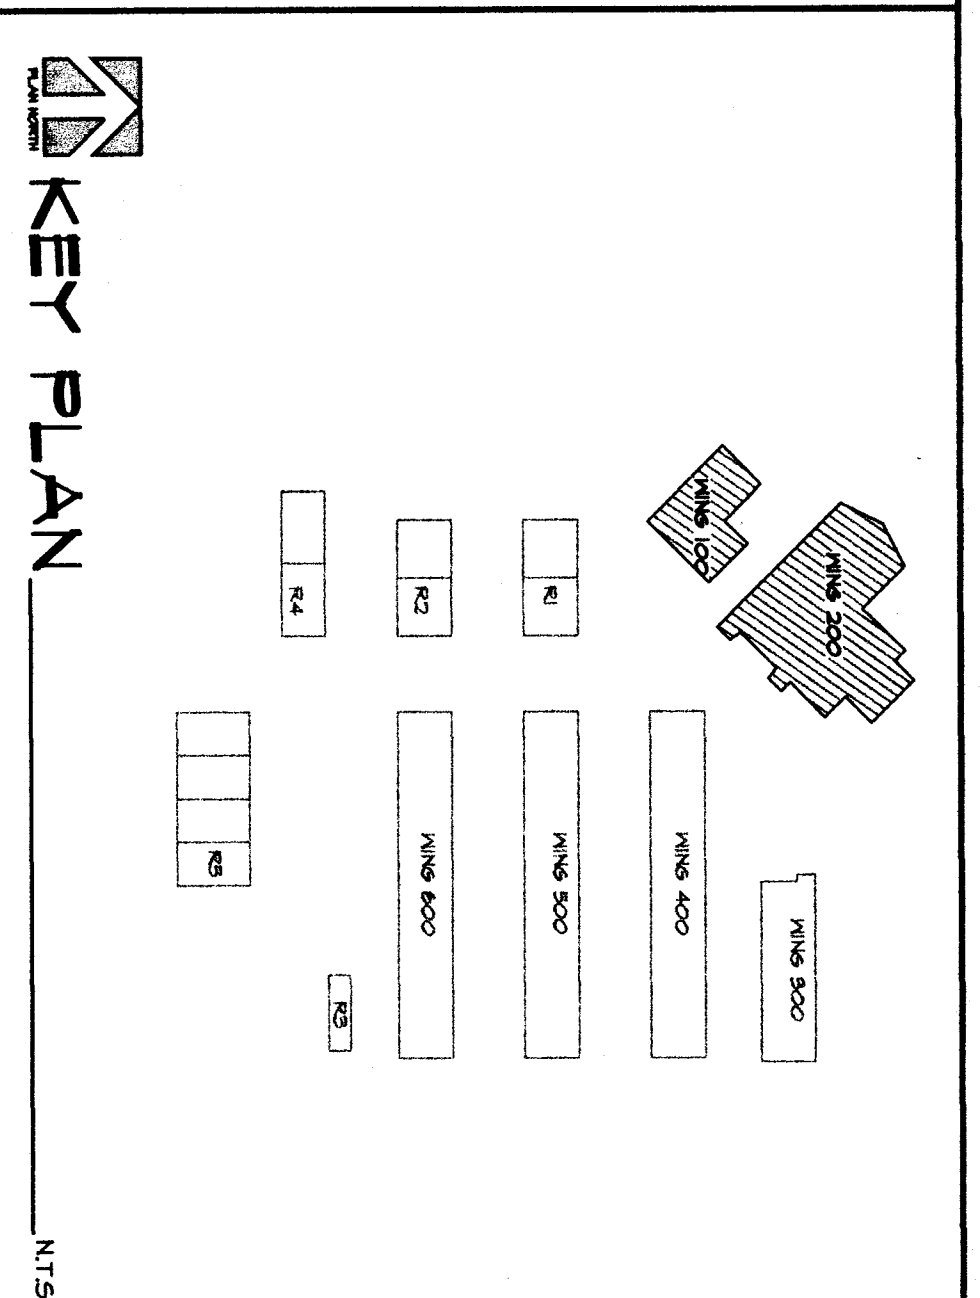
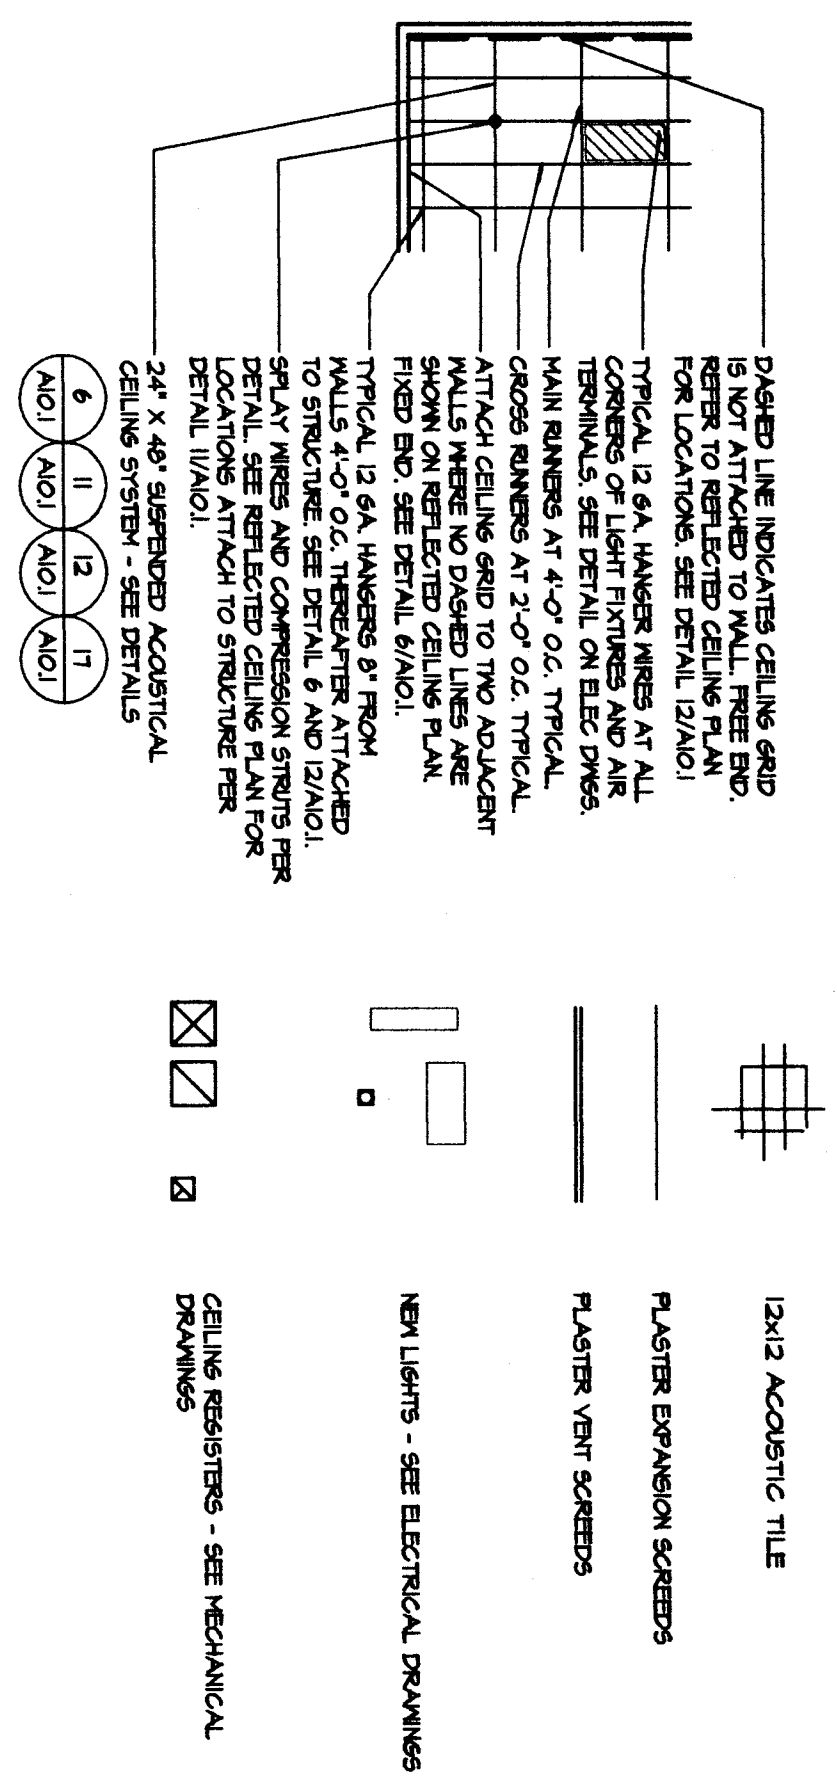


REFLECTED CEILING LEGEND

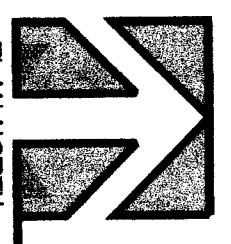

NOTE: ELECTRICAL DRAWINGS FOR ADDITIONAL DIMENSIONS OF CEILING TO INCLUDE BUT NOT LIMITED TO BE REQUIRED FOR ELECTRICAL DRAWINGS. VERIFY EACH ROOM FOR ELECTRICAL DRAWINGS. VERIFY EACH ROOM FOR MECHANICAL DRAWINGS. VERIFY EACH ROOM FOR PLUMBING DRAWINGS. VERIFY EACH ROOM FOR STRUCTURE DRAWINGS. VERIFY EACH ROOM FOR FINISHES DRAWINGS. VERIFY EACH ROOM FOR FLOORING DRAWINGS. VERIFY EACH ROOM FOR PAINTING DRAWINGS. VERIFY EACH ROOM FOR ROOFING DRAWINGS. VERIFY EACH ROOM FOR EXTERIOR DRAWINGS. VERIFY EACH ROOM FOR INTERIOR DRAWINGS. VERIFY EACH ROOM FOR MECHANICAL DRAWINGS. VERIFY EACH ROOM FOR ELECTRICAL DRAWINGS. VERIFY EACH ROOM FOR PLUMBING DRAWINGS. VERIFY EACH ROOM FOR STRUCTURE DRAWINGS. VERIFY EACH ROOM FOR FINISHES DRAWINGS. VERIFY EACH ROOM FOR FLOORING DRAWINGS. VERIFY EACH ROOM FOR PAINTING DRAWINGS. VERIFY EACH ROOM FOR ROOFING DRAWINGS. VERIFY EACH ROOM FOR EXTERIOR DRAWINGS. VERIFY EACH ROOM FOR INTERIOR DRAWINGS.

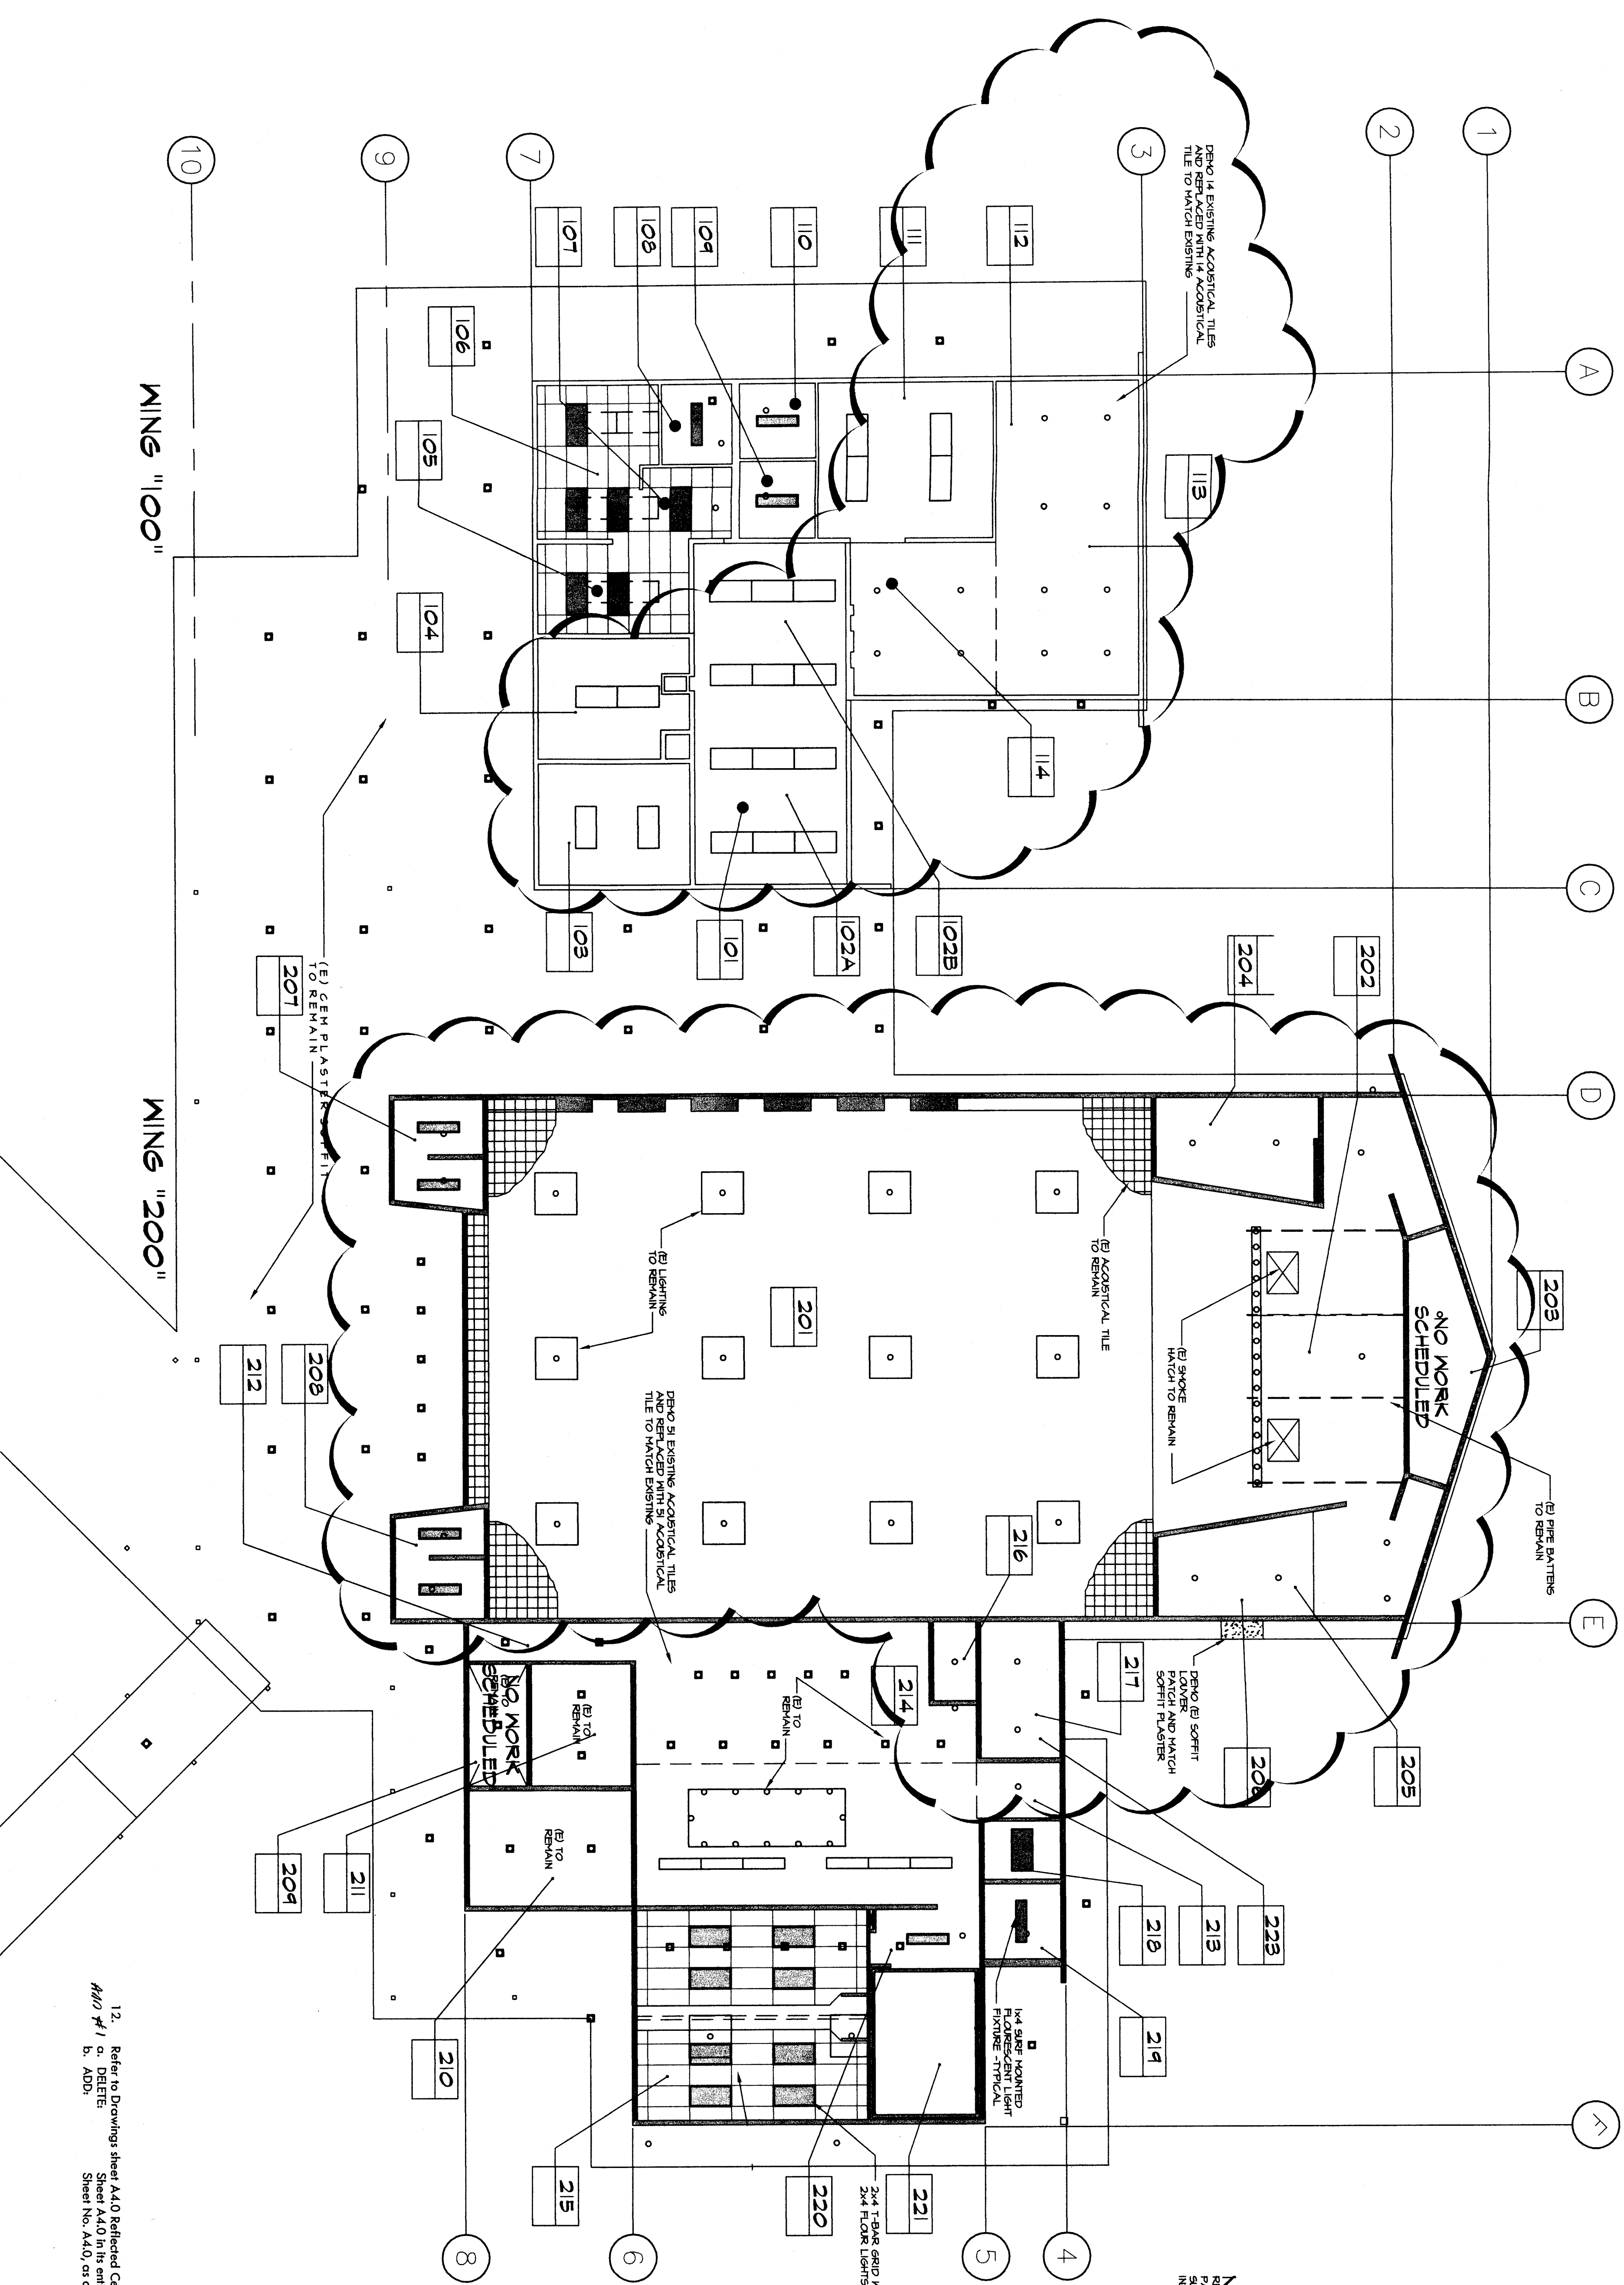

REFLECTED CEILING PLAN WING'S "100" AND "200"

SCALE: 1/4" = 1'-0"

12. Refer Drawings from A4.0 Reflected Ceiling Plan-Wing 100/200.
 A4.0 P1
 B. ADD.
 Sheet No. A4.0, as attached to this addendum, (addendum drawing #8).

MARK	DATE	REVISIONS

CHECK AND VERIFY ALL DIMENSIONS BEFORE PROCEEDING WITH THE WORK. REPORT DISCREPANCIES TO THE ARCHITECT. CONSTRUCTION SHALL CONFORM TO THE C.S.C.

RUTH HARDING SCHOOL
 MODERNIZATION
 3201 PICO AVE.
 FOR
 BAKERSFIELD CITY SCHOOL DISTRICT
 BAKERSFIELD, KERN COUNTY, CALIFORNIA

REGISTRATION STATE
 OFFICE OF REGULATION SERVICES
 APR. 03.107156
 FEB. 15-6
 DATE: 08/19/2003
 PIN: N/A



1201 L STREET
 BAKERSFIELD, CA 93301
 PH: (661) 327-4632
 FAX: (661) 327-2339

REGISTERED ARCHITECT
 STATE OF CALIFORNIA
 No. 18786
 S. L. GARDNER, AIA

ADDENDUM #01
 RUTH HARDING SCHOOL
 MODERNIZATION
 BAKERSFIELD CITY SCHOOL DISTRICT
 SHEET NO. A4.0
 DATE: 03/10/03
 154
 09/18/03

8
 REFLECTED
 CEILING PLAN

JOB NO. 957.1
 DRAWN: [Signature]
 CHECKED: [Signature]
 DATE: 08/19/03
 4.0
 130P 31 SHEETS