
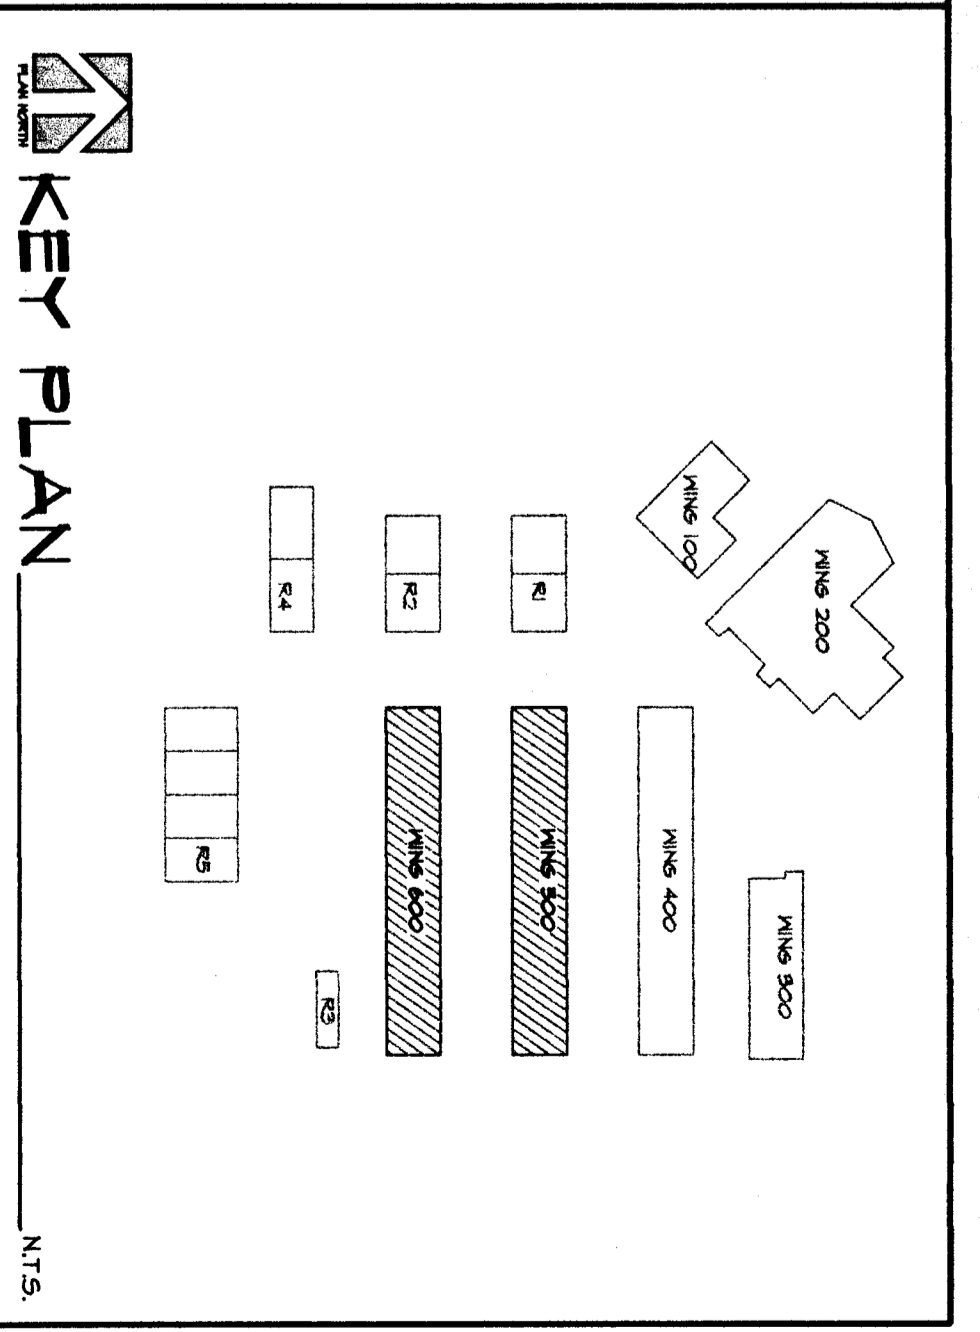


**REFLECTED CEILING PLAN WING'S "500" AND "600"**

SCALE: 1/4" = 1'-0"

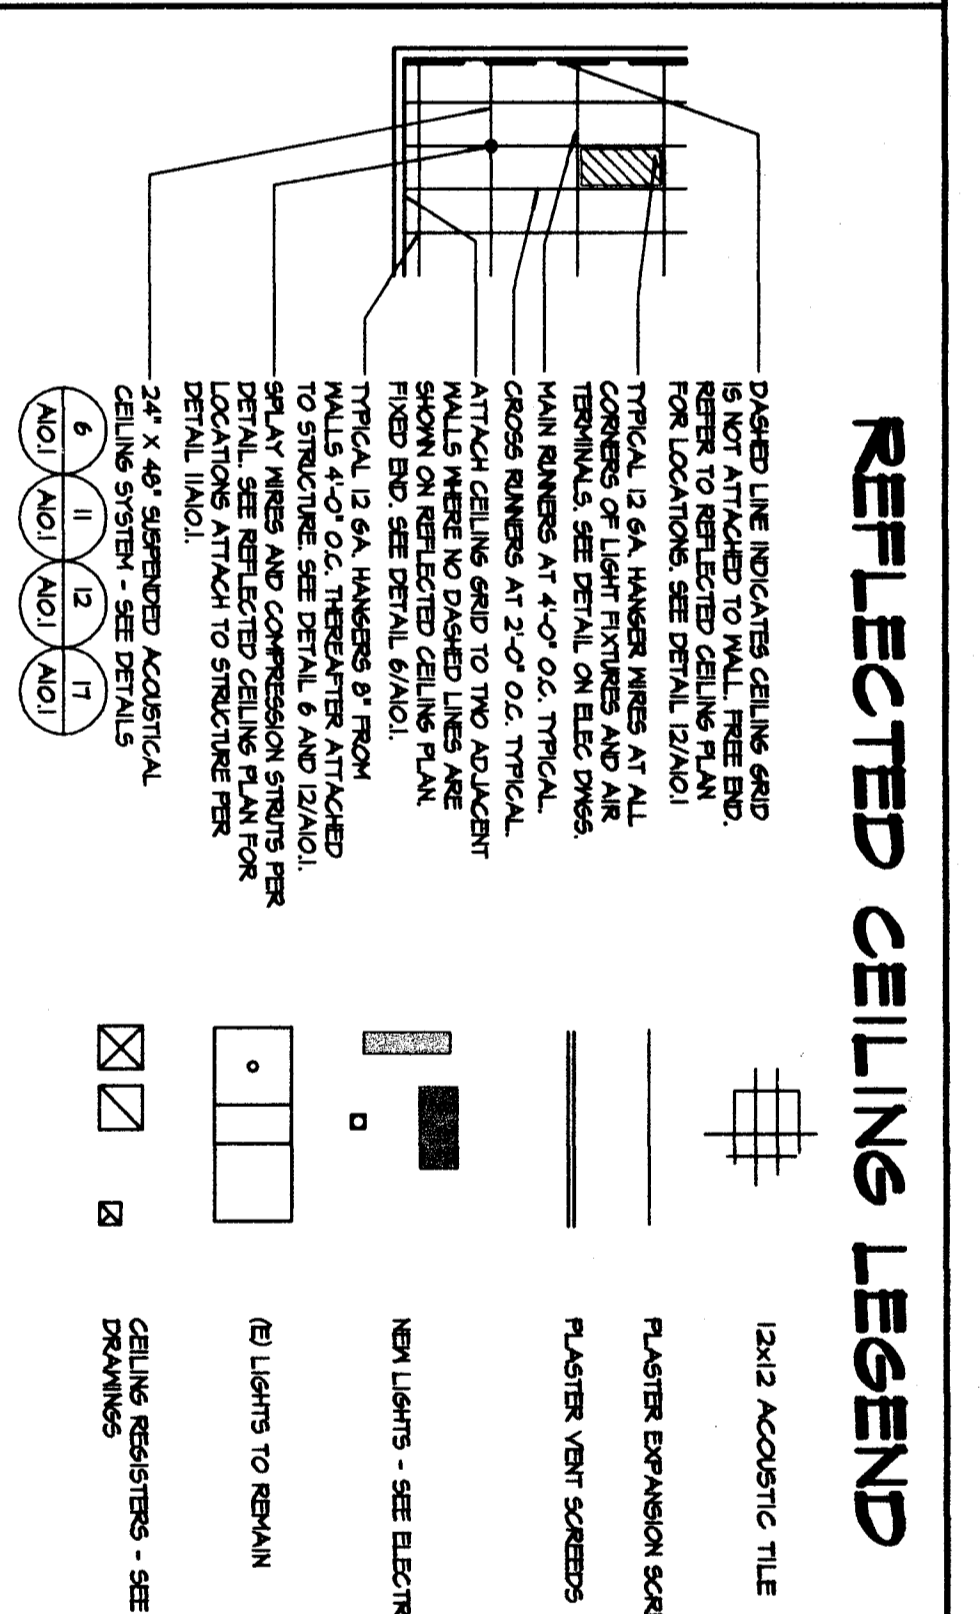

**NOTE:**  
 REMOVE EXISTING ACROUSTIC TILE AND REPLACE WITH 24 ACROUSTIC TILE TO MATCH EXISTING.  
 REMOVE EXISTING ACROUSTIC TILE AND REPLACE WITH 36 ACROUSTIC TILE TO MATCH EXISTING.  
 (E) CEM PLASTER SOFFIT TO REMAIN.

14. Refer to Drawings Sheet A&A-2 Reflected Ceiling Plan, Wing 500/600.  
 A. DELETED  
 B. ADDED  
 SHEET #1  
 SHEET A&A-2, as attached to this addendum, (odd-numbered drawing # 01).

MARK	DATE	REVISIONS
△		
▽		
◇		

CHECK AND VERIFY ALL DIMENSIONS BEFORE PROCEEDING WITH THE WORK. REPORT DISCREPANCIES TO THE ARCHITECT. ALL DIMENSIONAL DISCREPANCIES SHALL CONFORM TO THE CONTRACT.

**RUTH HARDING SCHOOL**  
 MODERNIZATION  
 3201 PICO AVE.  
 FOR  
 BAKERSFIELD CITY SCHOOL DISTRICT  
 BAKERSFIELD, KERN COUNTY, CALIFORNIA

INDUSTRIAL GROUP  
 DIV. OF THE STATE ARCHITECT  
 APR. 03-102156  
 REG. 1549  
 AC 1/19/2002 SS  
 PIN: N/A

**ARCHITECT**  
 1301 L STREET  
 BAKERSFIELD, CA 93301  
 PH: (661) 327-1632  
 FAX: (661) 327-2339

**ADDENDUM #01**  
**RUTH HARDING SCHOOL**  
 MODERNIZATION  
 BAKERSFIELD CITY SCHOOL DISTRICT  
 BAKERSFIELD, CALIFORNIA

DRAWING NO. **10**

JOB NO.	957.1
DRAWN BY	REBERT
CHECKED BY	
DATE	09/19/03

**REFLECTED CEILING PLAN**

**4.2**  
 15 OF 31 SHEETS