
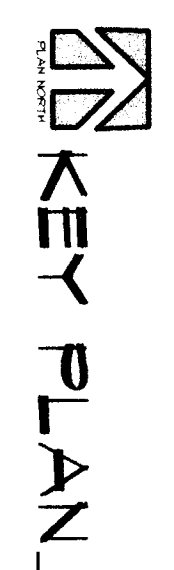


- TYPICAL DEMO NOTES**
- 1) DEMO ALL (E) EXTERIOR DOORS & FRAMES. SEE DOOR SCHEDULE.
  - 2) DEMO ALL (E) INTERIOR DOORS, PART 1 CONTRACT DEMO AS REQUIRED.
  - 3) SAWCUT & REMOVE (E) CONC. SLABS AS NOTED FOR MEN WORK IN RESTROOMS, TEACHERS & NURSE RN.
  - 4) DEMO (E) VESIC TILE FLOORING.
  - 5) DEMO (E) CLASS. TV FINISHES AND CEILING JOISTS.
  - 6) REMOVE (E) PLUMBING AS INDICATED. SEE PLUMBING FOR ADPT. INFORMATION AND REPAIRS TO SLOPE MAINS. REMOVE (E) PLUMBING TO ACCEPT WORK SCHEDULED SEE PLUMBING NOTES.


- DEMO LEGEND**
- (E) WALL TO REMAIN

- KEYNOTES**
- (200) DEMO (E) WALL
  - (201) DEMO (E) DOOR FRAME & THRESHOLD
  - (202) DEMO (E) DOOR FRAME, 1. THRESHOLD FLANGE OPENING FOR SCHEDULED DOOR AND FRAME
  - (203) DEMO (E) WINDOW
  - (204) DEMO (E) CABINETS
  - (205) DEMO (E) TOILET PARTITIONS
  - (206) DEMO (E) RAINING FINISHES - SEE PLAN
  - (207) DEMO (E) RAINING FINISHES - SEE PLAN
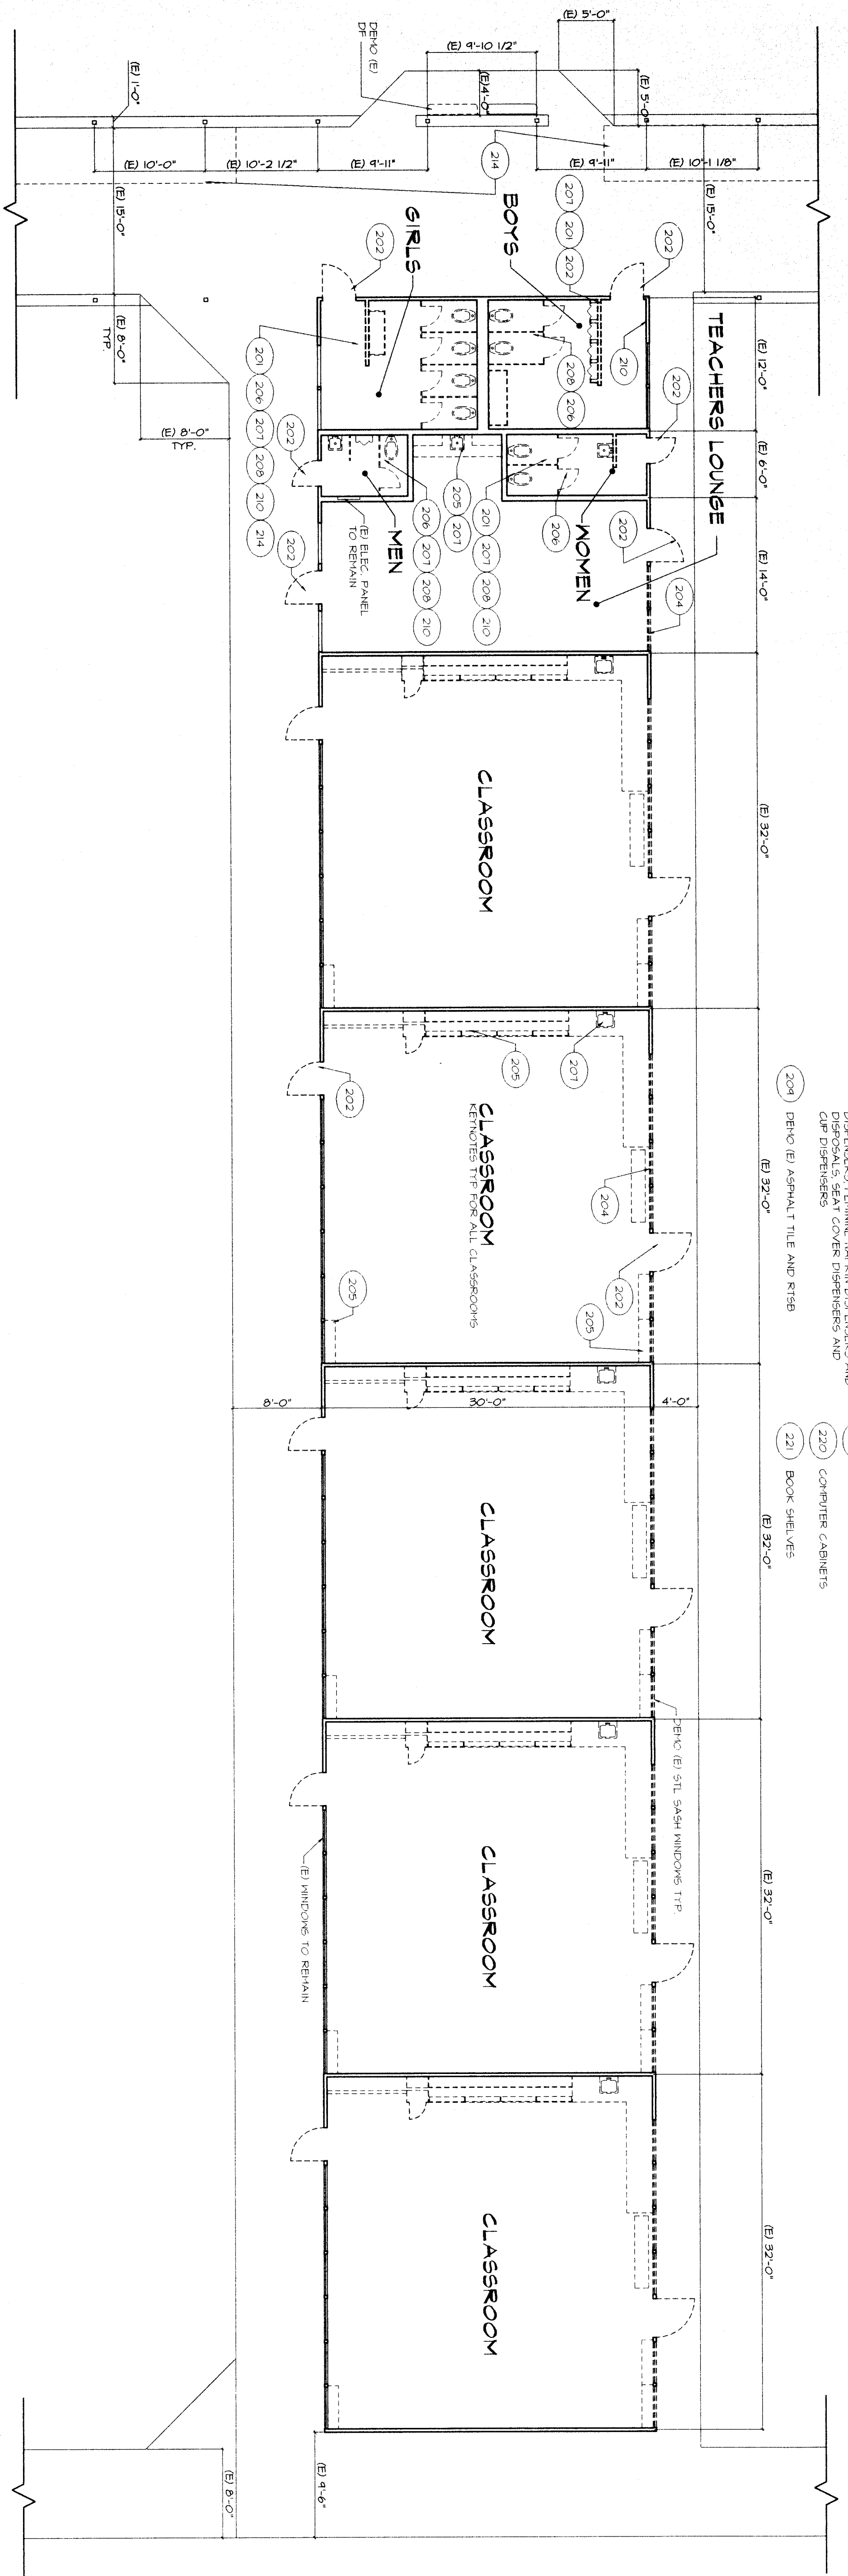

**DEMOLITION FLOOR PLAN**

SCALE: 1/4" = 1'-0"

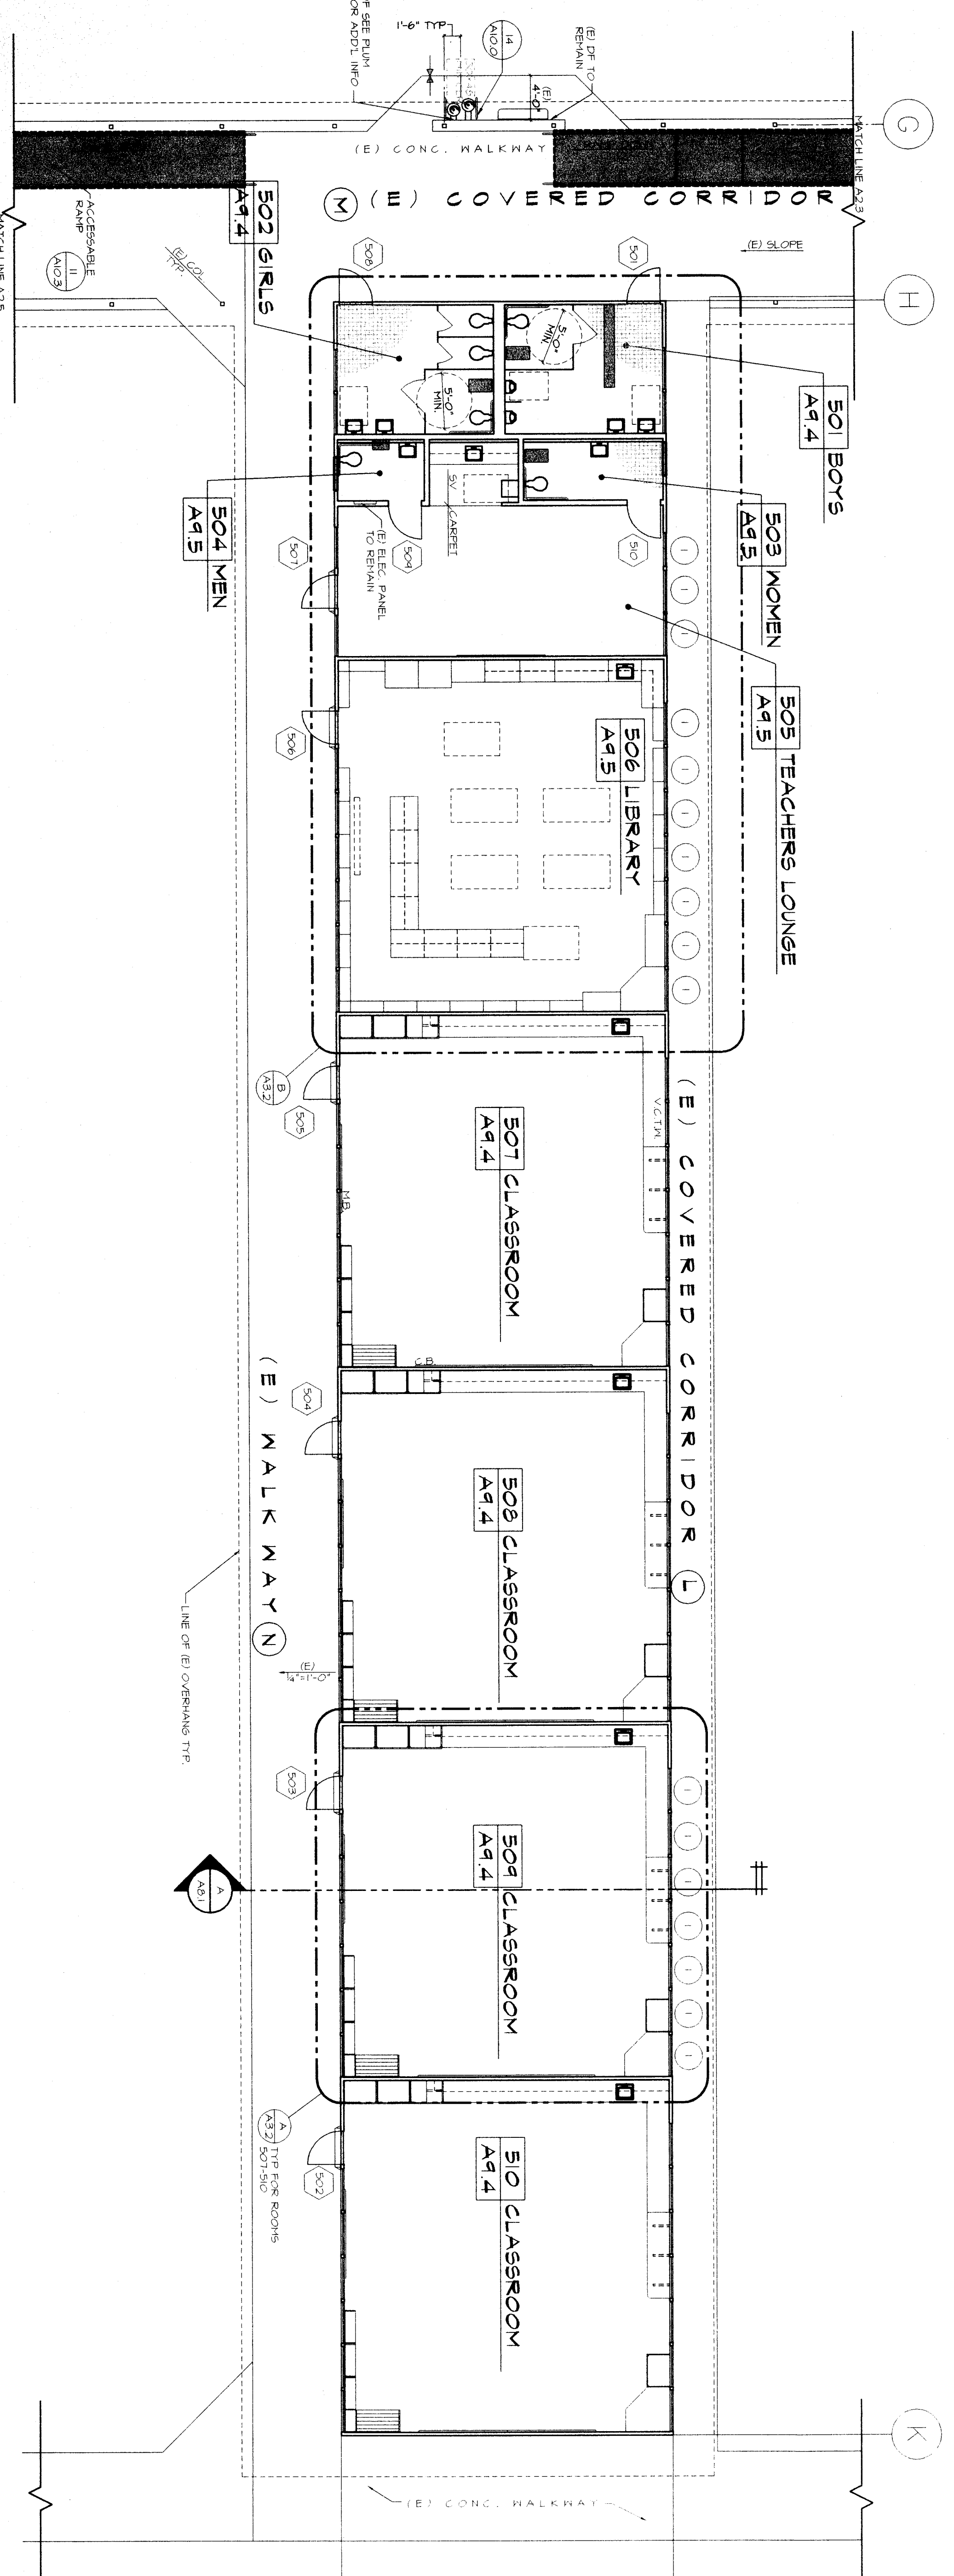

**LEGEND**

- (E) WALL TO REMAIN
- (E) WALL CONCR. UNDO

**NOTE**  
ALL CONCRETE SHALL BE A MIN. COMPRESSIVE STRENGTH OF 3000 PSI AND SHALL BE REMOVED AT 28 DAYS. SEE SPECIFICATIONS FOR ADPT. INFORMATION.

**FLOOR PLAN - WING 500**

SCALE: 1/4" = 1'-0"

**SCArchitectInc.**  
1301 L Street  
Bakersfield, CA 93301  
(661) 927-1832

**REGISTERED ARCHITECT**  
State of California  
No. 10000  
Date: 03-10-1988  
Signature: [Signature]

**REGISTRATION STATE**  
DIV. OF THE STATE ARCHITECT  
OFFICE OF REGISTRATION SERVICES  
DATE: 03-10-1988  
No. 1576  
Signature: [Signature]

**RUTH HARDING SCHOOL**  
MODERNIZATION  
3201 PICO AVE.  
FOR  
BAKERSFIELD CITY SCHOOL DISTRICT  
BAKERSFIELD, KERN COUNTY, CALIFORNIA

**DEMOLITION FLOOR PLAN**

MARK	DATE	REVISIONS
1		

VOID