


SCA Architect, Inc.
 1301 L Street
 Bakersfield, CA 93301
 (661) 337-1632

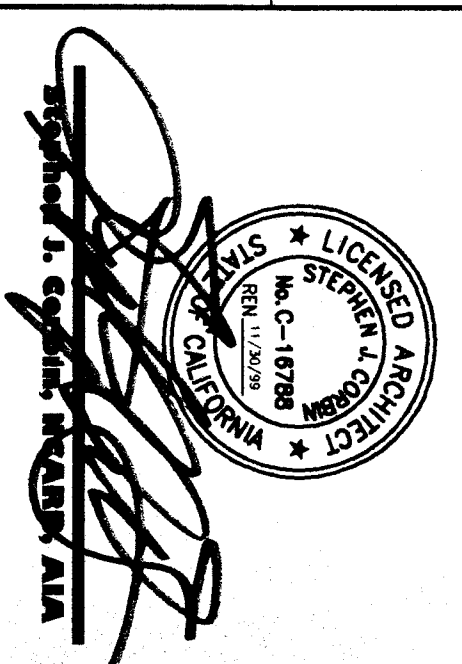


REGISTRATION FORM
 DIV. OF THE STATE ARCHITECT
 OFFICE OF REGULATION SERVICES
 DATE: 08-10-2006
 FEE: 15-6
 NAME: DAVID A. SMITH
 TITLE: ARCHITECT

RUTH HARDING SCHOOL
 MODERNIZATION
 3201 PICO AVE.
 FOR
BAKERSFIELD CITY SCHOOL DISTRICT
 BAKERSFIELD, KERN COUNTY, CALIFORNIA

PARTIAL FLOOR PLAN


CHECK AND VERIFY ALL DIMENSIONS
 AND DIMENSIONS OF ALL WORK
 TO THE ARCHITECT. ALL
 CONSTRUCTION SHALL CONFORM
 TO THE C.B.C.

MARK	DATE	REVISIONS

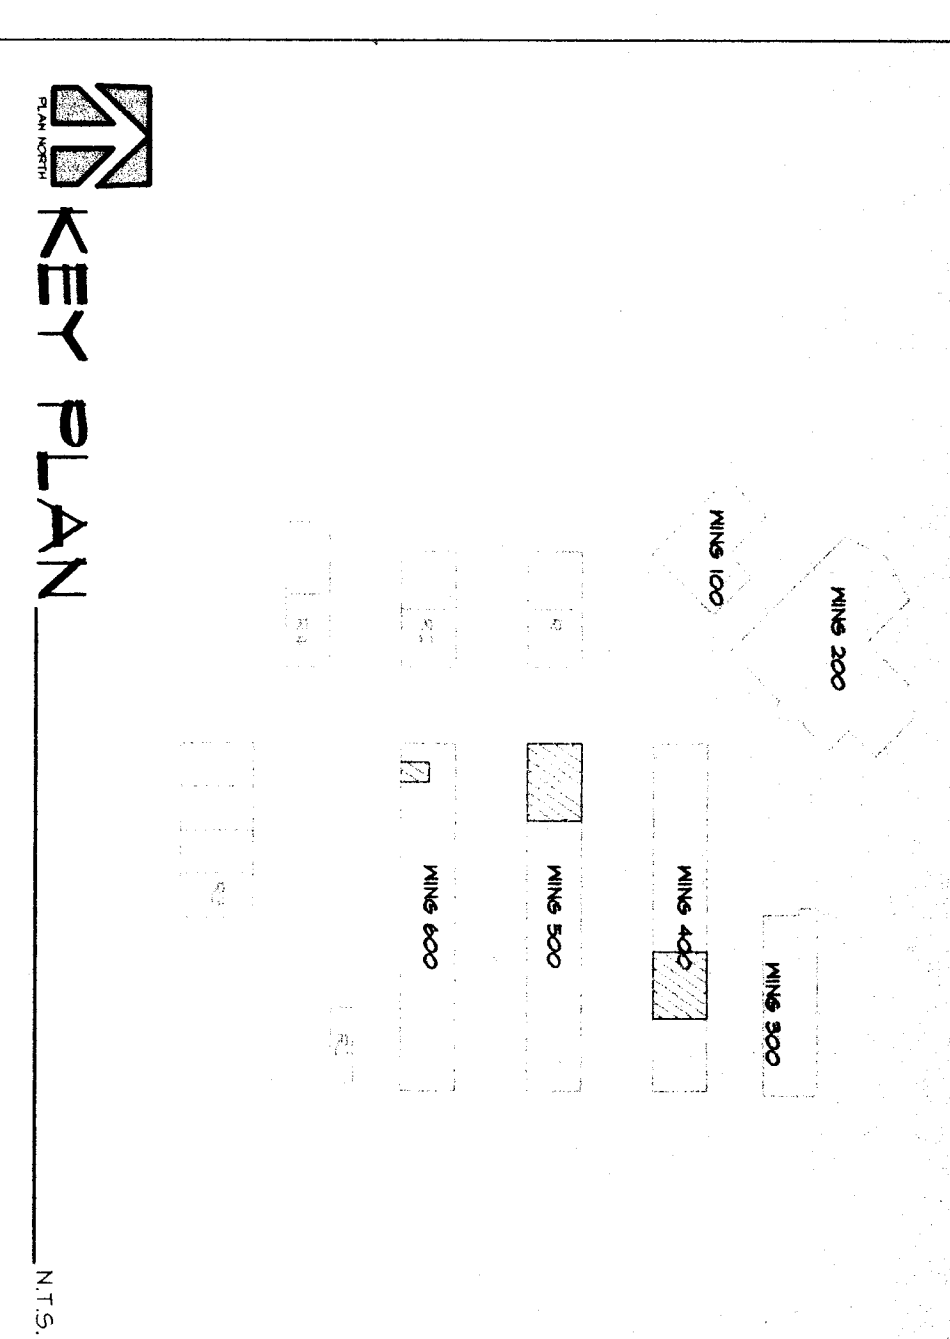


LEGEND
 2- WALL FINISH TO MATCH (E)
 (E) WALL TO REMAIN


- KEYNOTES**
- 304) SANIT AND REMOVE (E) CONC. AS SHED FOR WORK INDICATED
 - 305) DEMO (E) WALL FINISH AS SHED FOR WORK INDICATED
 - 306) PATCH AND MATCH (E) WALL FINISH AS SHED FOR WORK INDICATED
 - 307) PAINT WINDOW FRAMES, JAMB, AND SILLIONS
 - 308) BAKE CABINET IN COUNTER TOP
 - 309) SEE INTERIOR ELEVATIONS
 - 310) STORAGE CABINETS
 - 311) COMPUTER CABINETS
 - 312) BOOK SHELVES
 - 322) MACHINE BACK
 - 323) INSTRUCTION CLOSET
 - 324) PROTECTION SCREEN
 - 325) SOLID PLASTIC PARTITIONS
 - 326) PLUMBING FINISHES - SEE PLUMBING SHEETS FOR WORK INDICATED
 - 327) PATCH AND MATCH CONC. SLAB AS REQUIRED FOR WORK INDICATED
 - 328) OFFER CABINETS - SEE INTERIOR ELEVATION NOT USED
 - 329) NOT USED

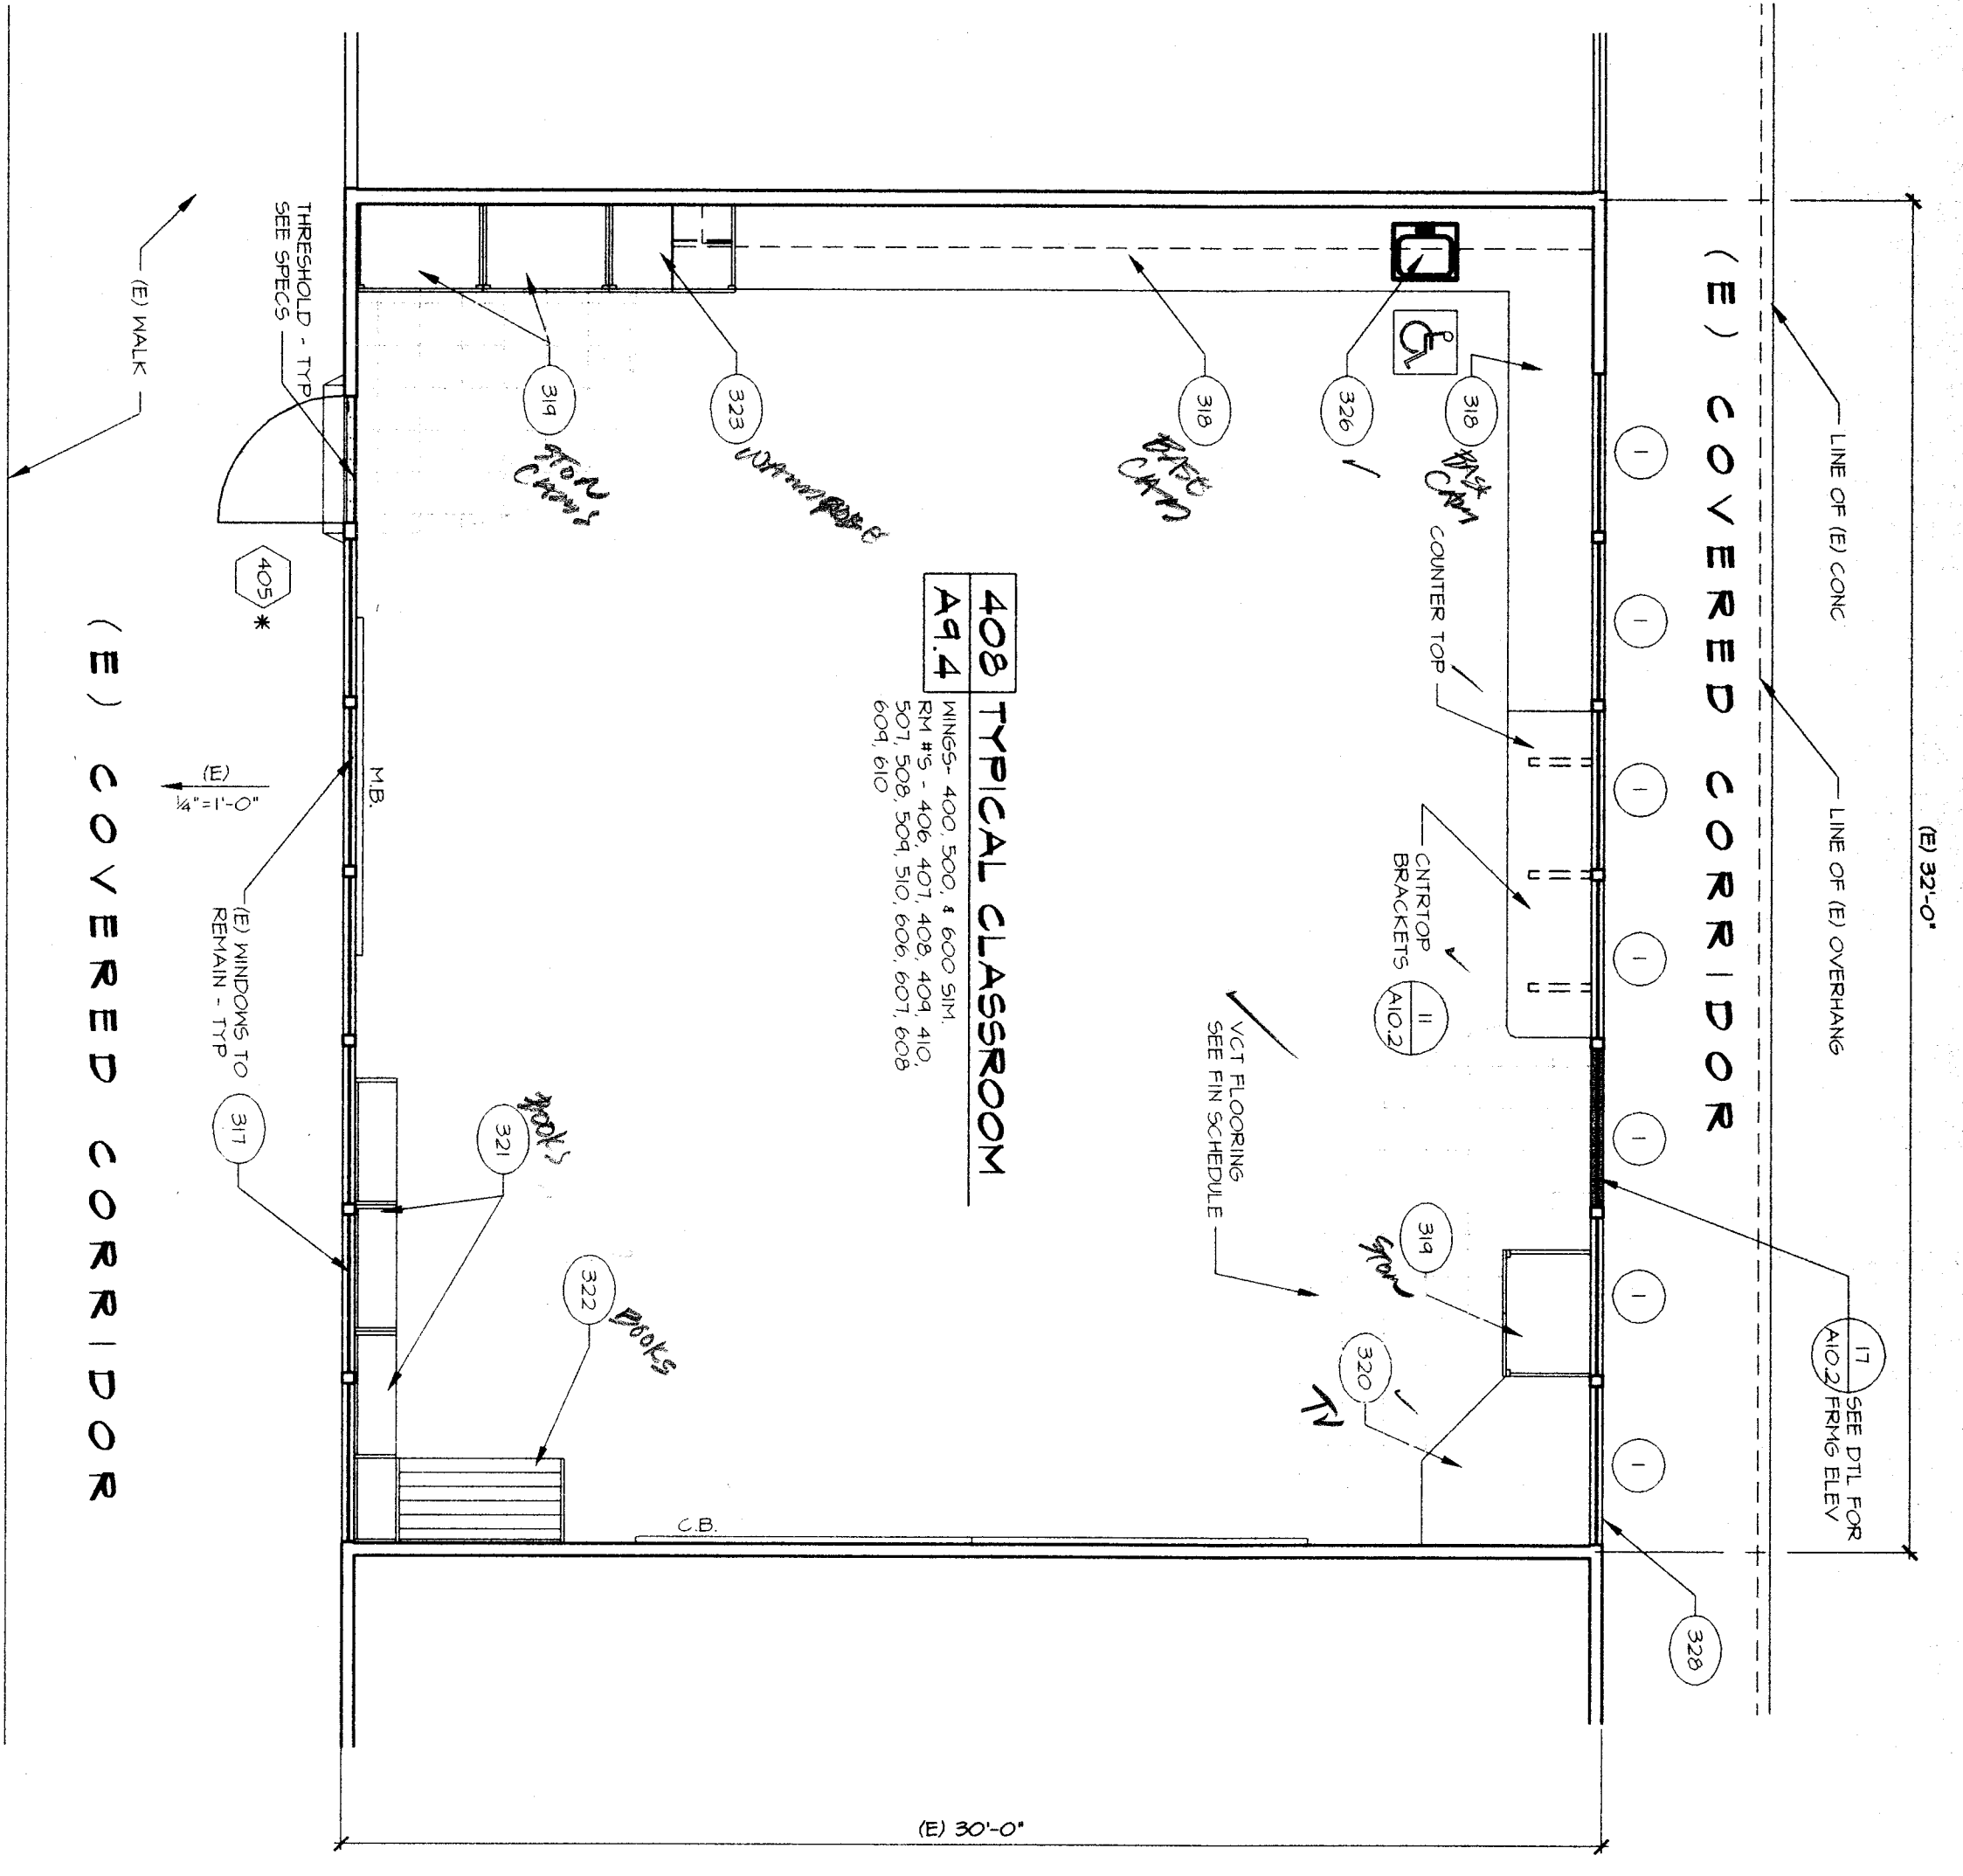

A PARTIAL FLOOR PLAN
 MING - 400
 SCALE: 1/4" = 1'-0"

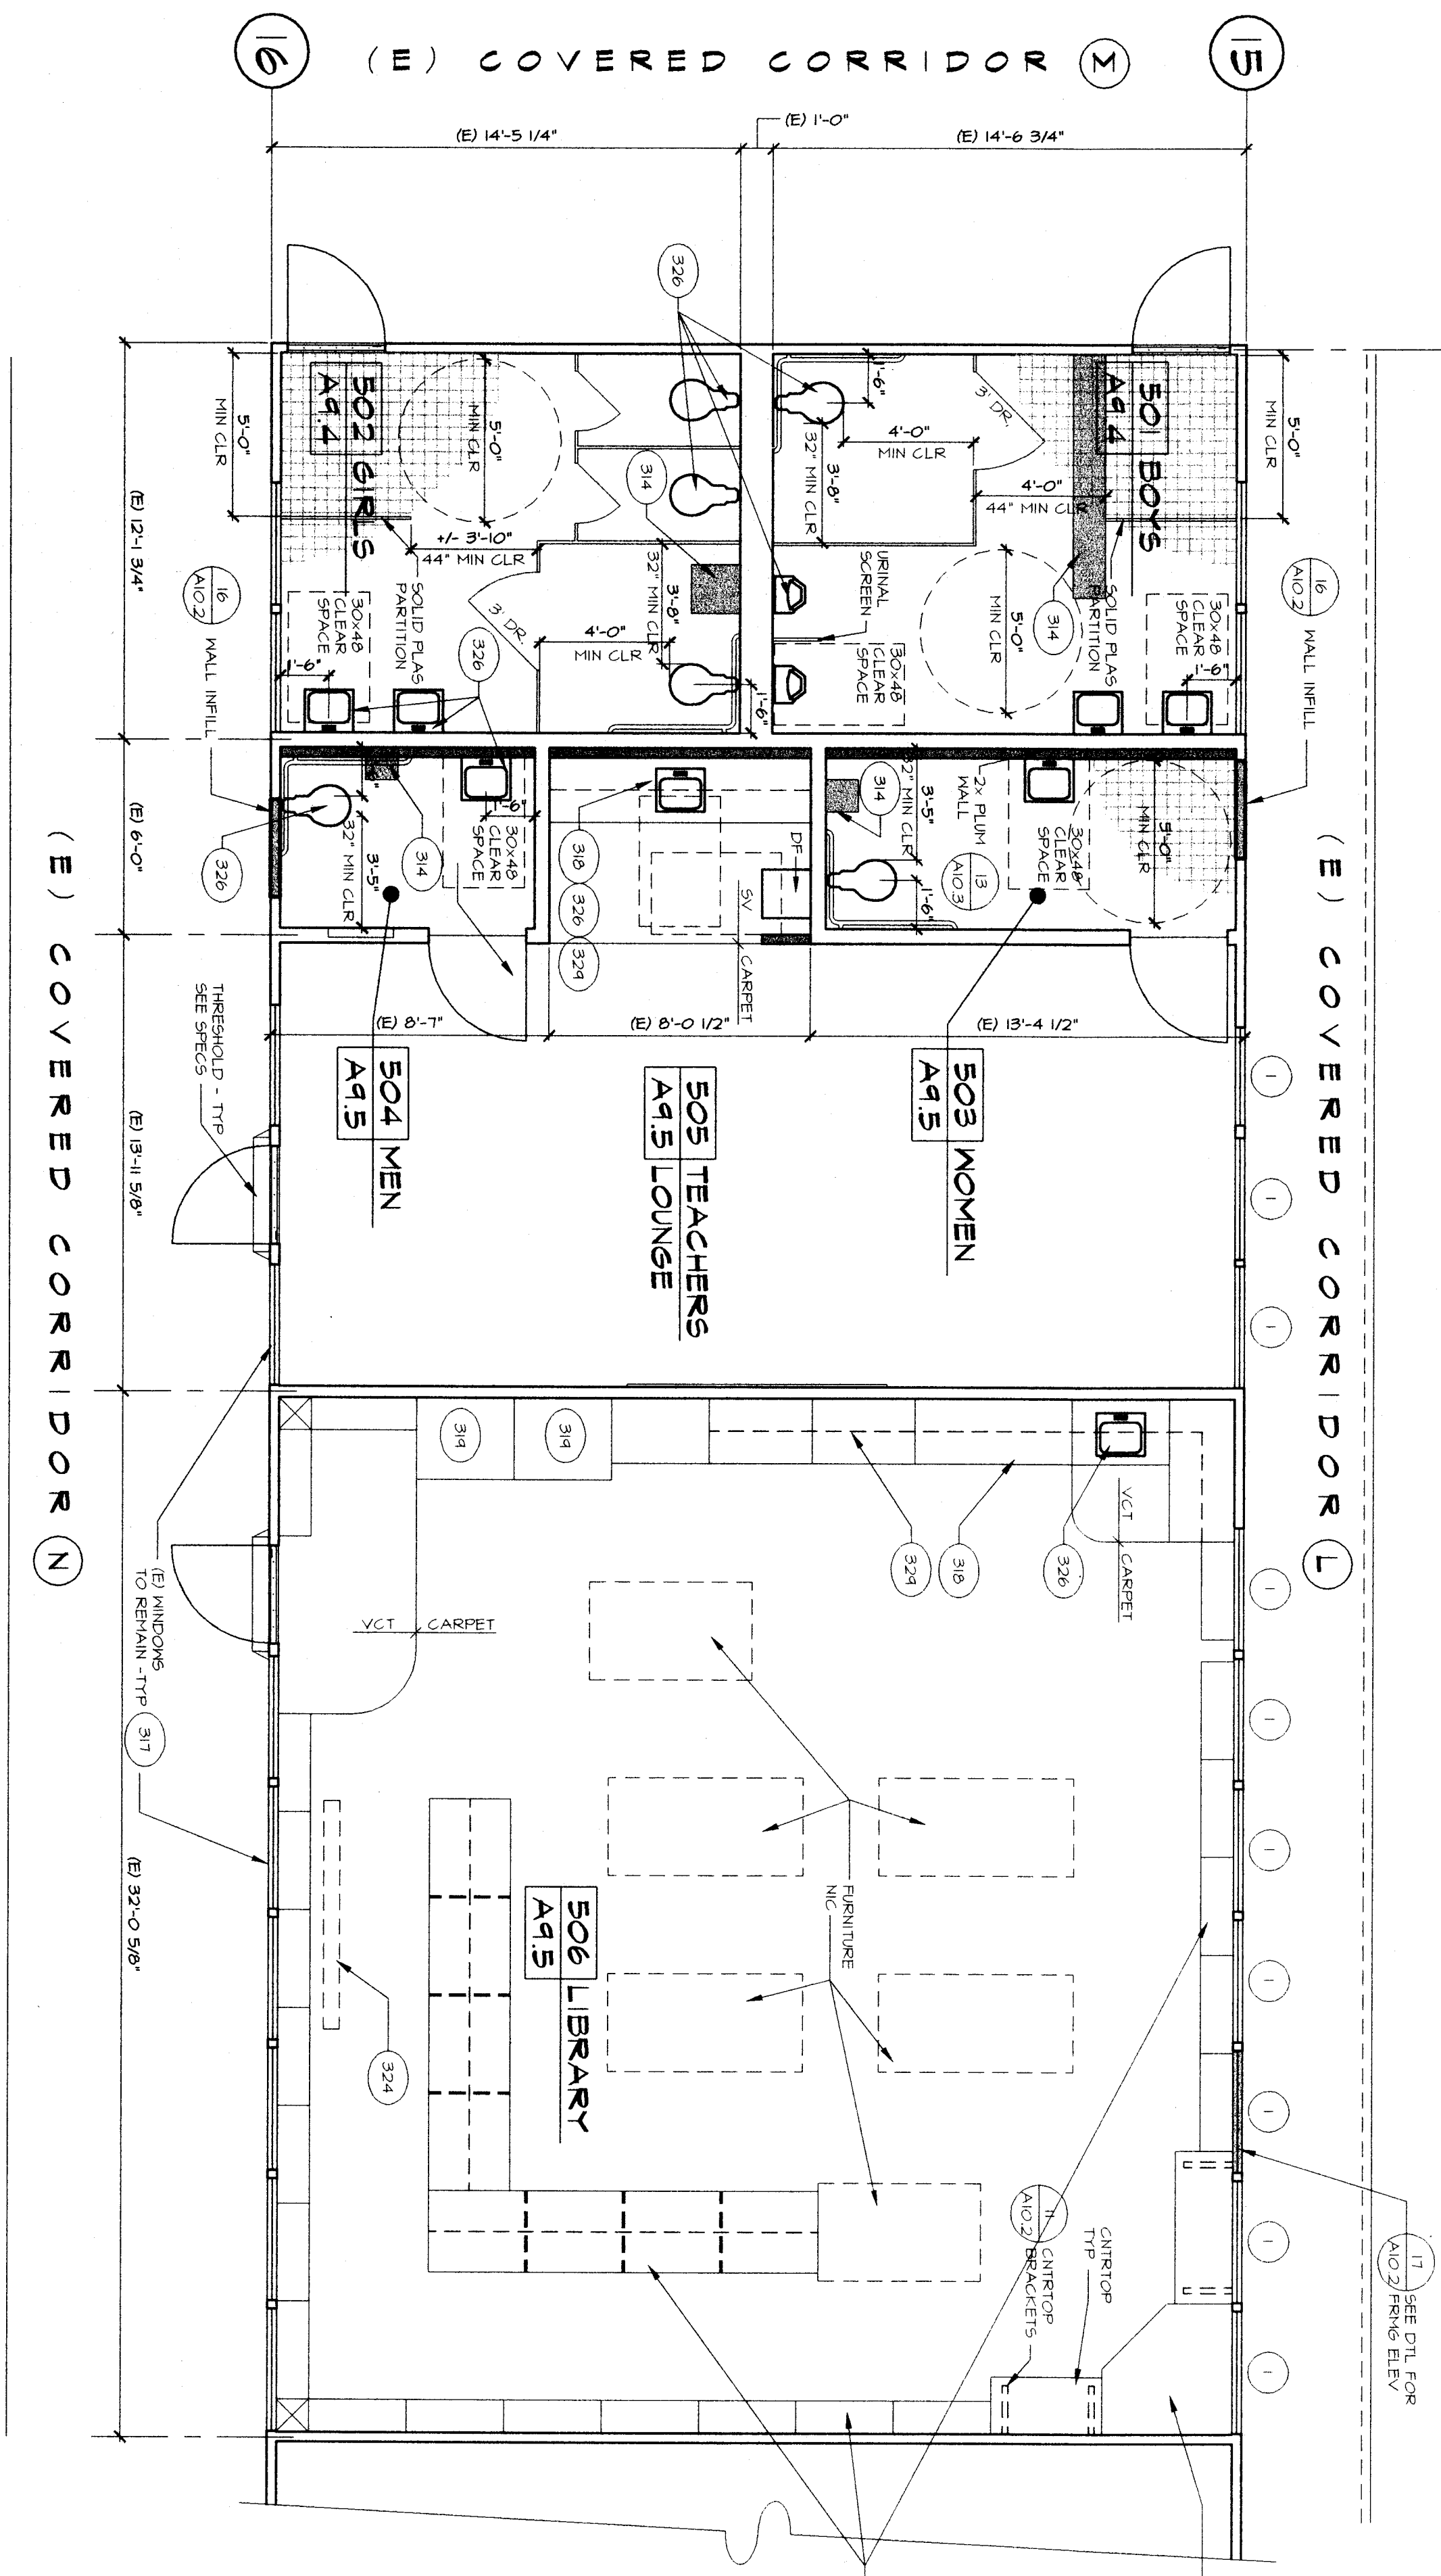

B PARTIAL FLOOR PLAN
 MING - 500 MING 400 AND 600 SIM AT RESTROOMS
 SCALE: 1/4" = 1'-0"

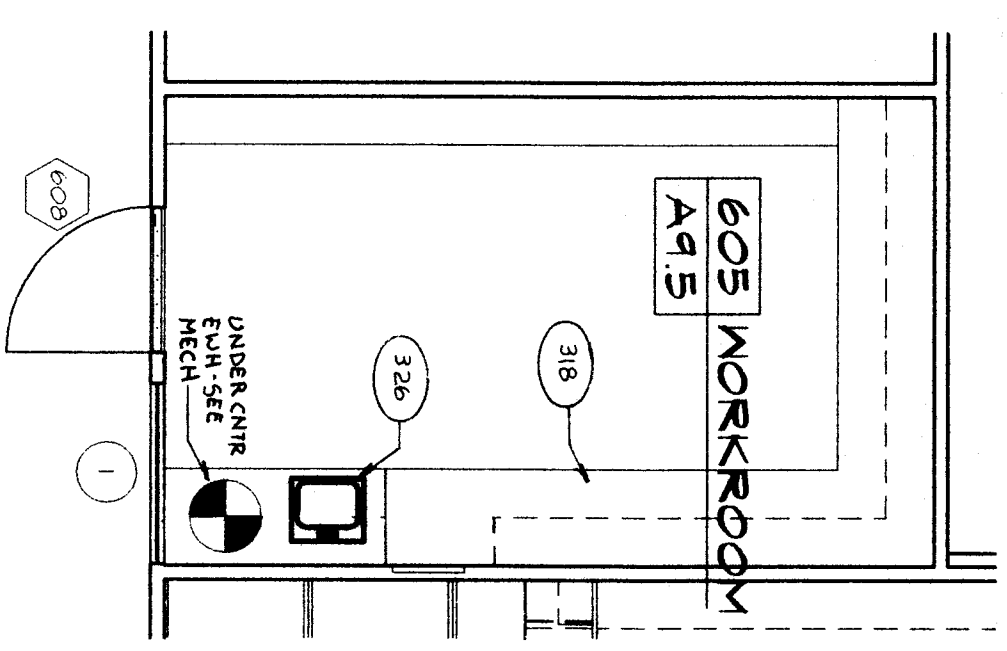

C PARTIAL FLOOR PLAN
 MING - 600
 SCALE: 1/4" = 1'-0"

VOID