
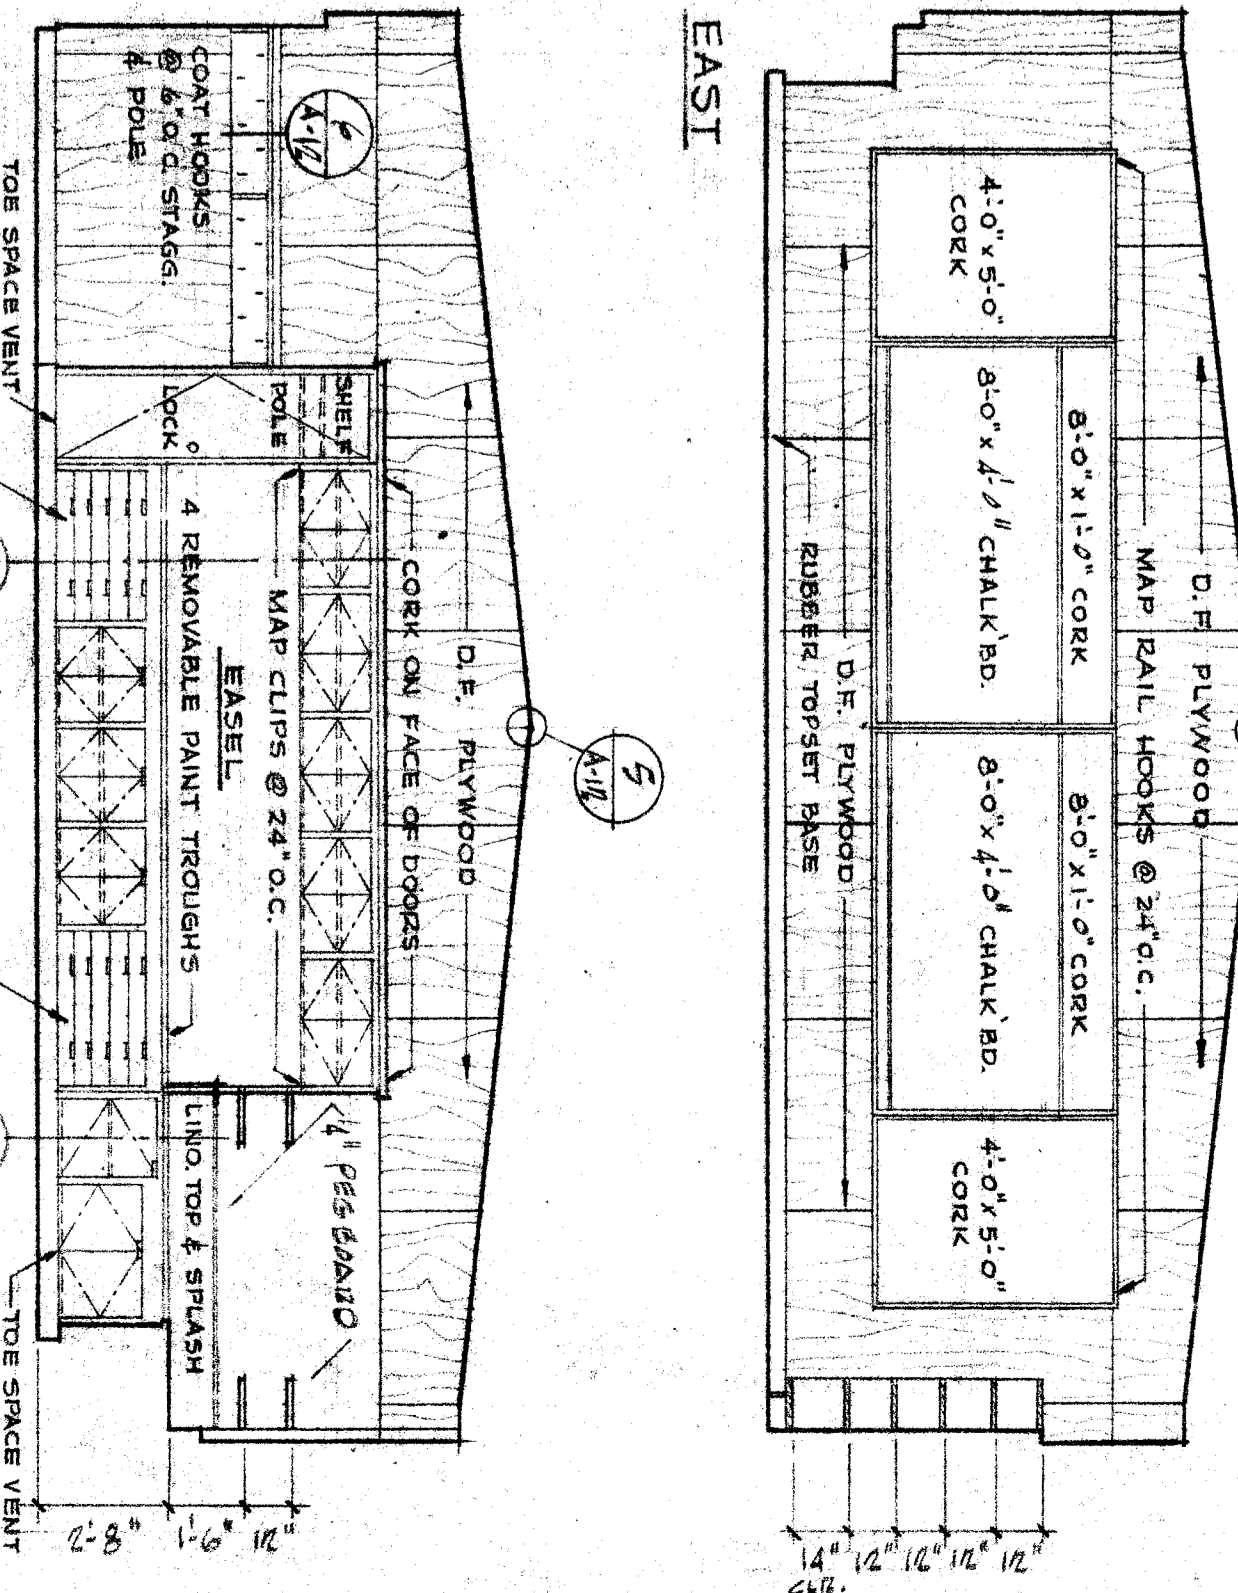
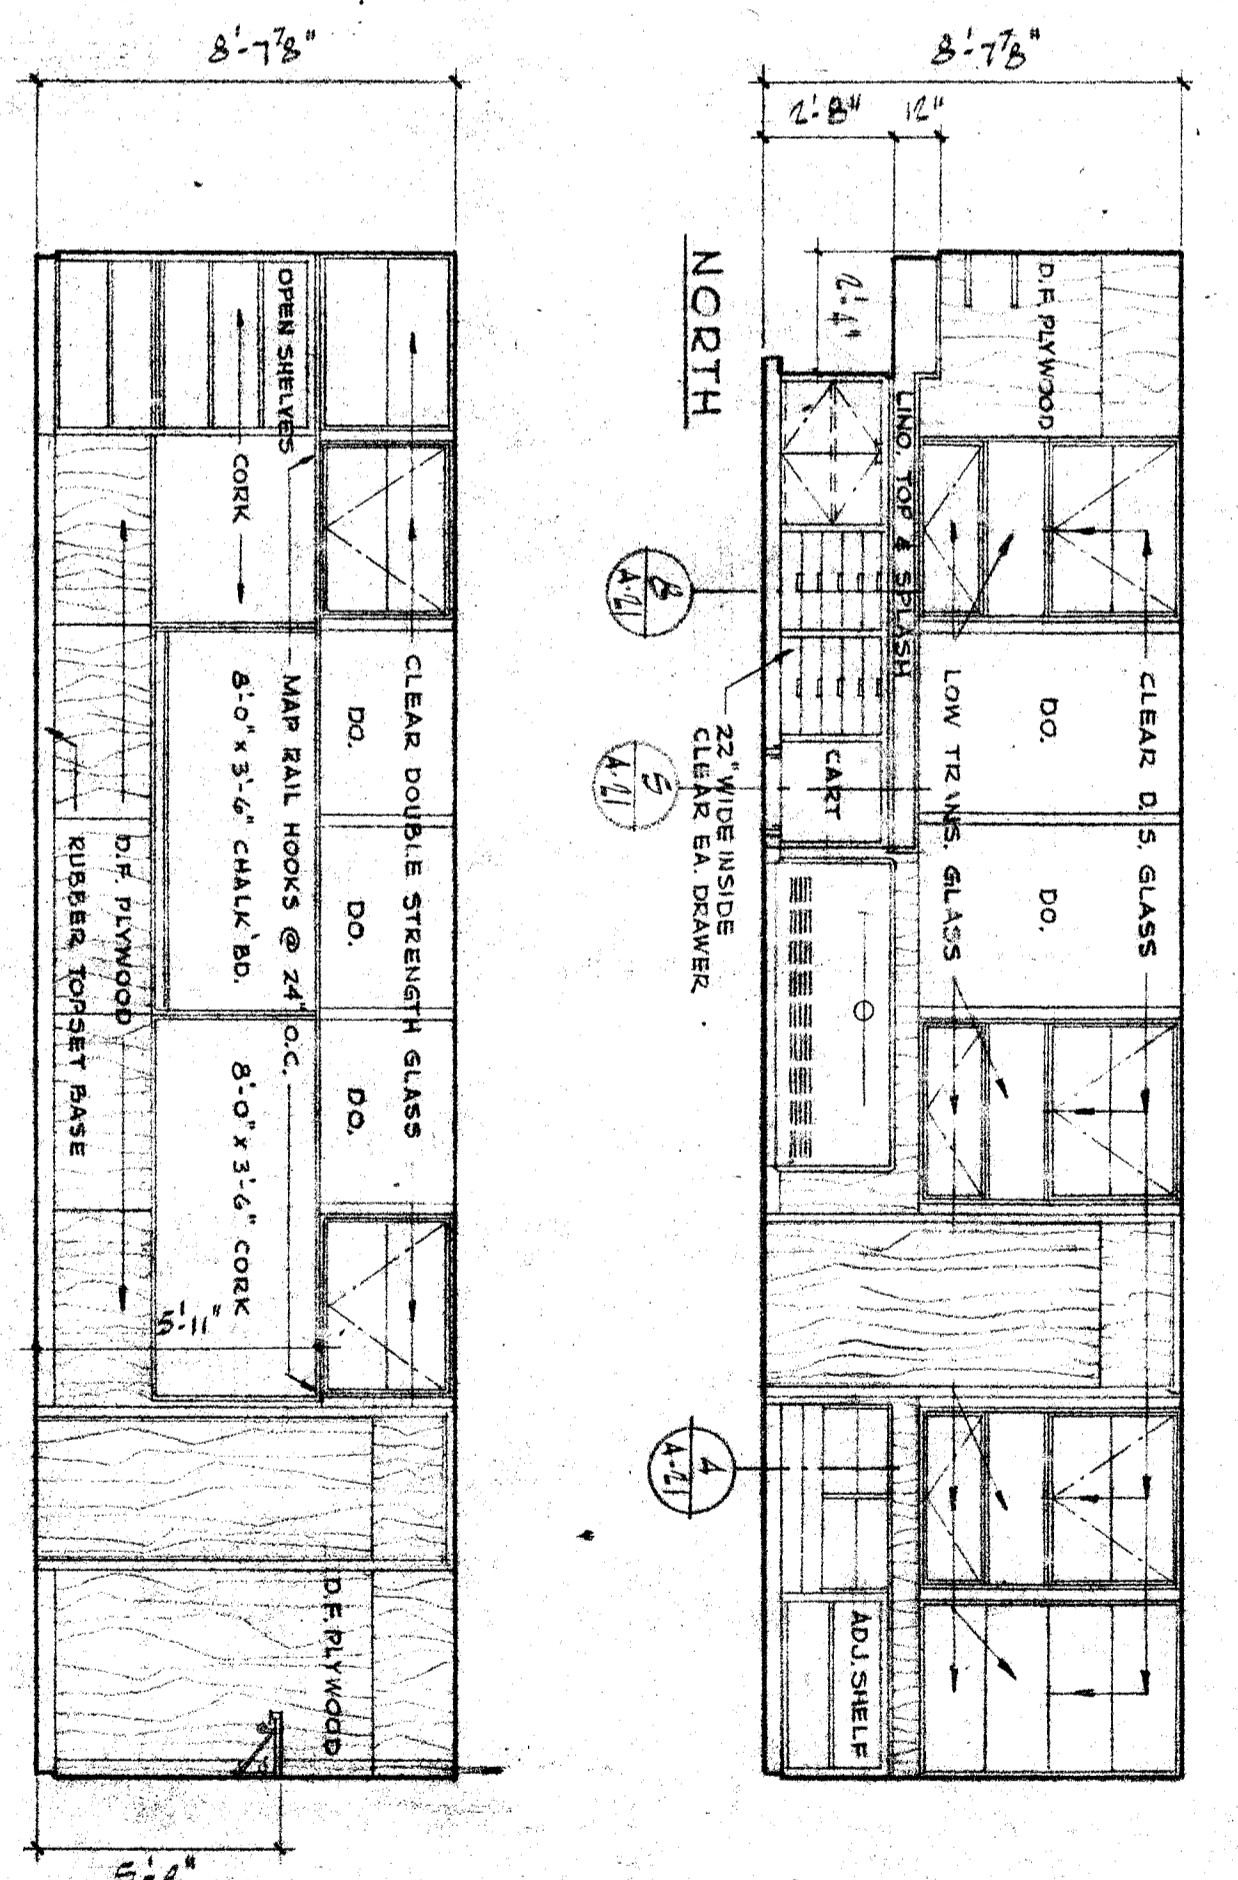
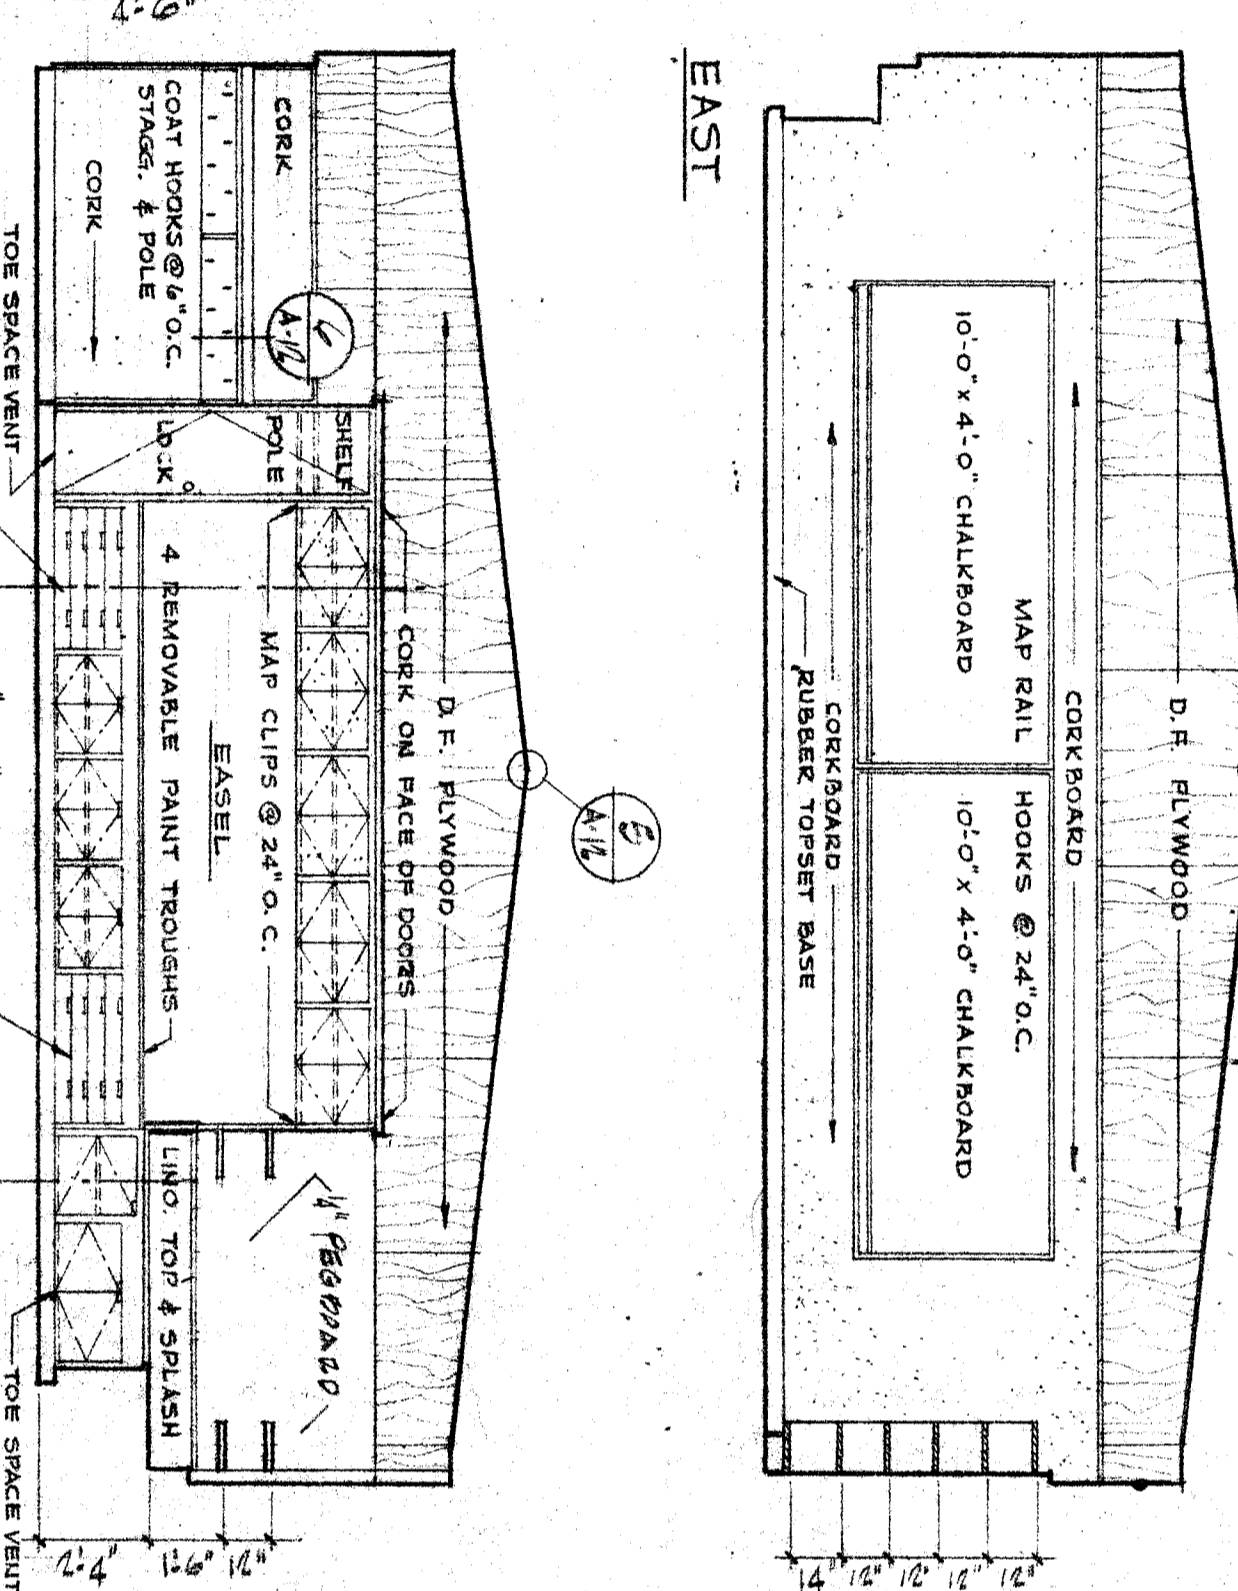




FLOOR PLAN SCALE 1/4" = 1'-0"

FLOOR PLAN SCALE 1/4" = 1'-0"

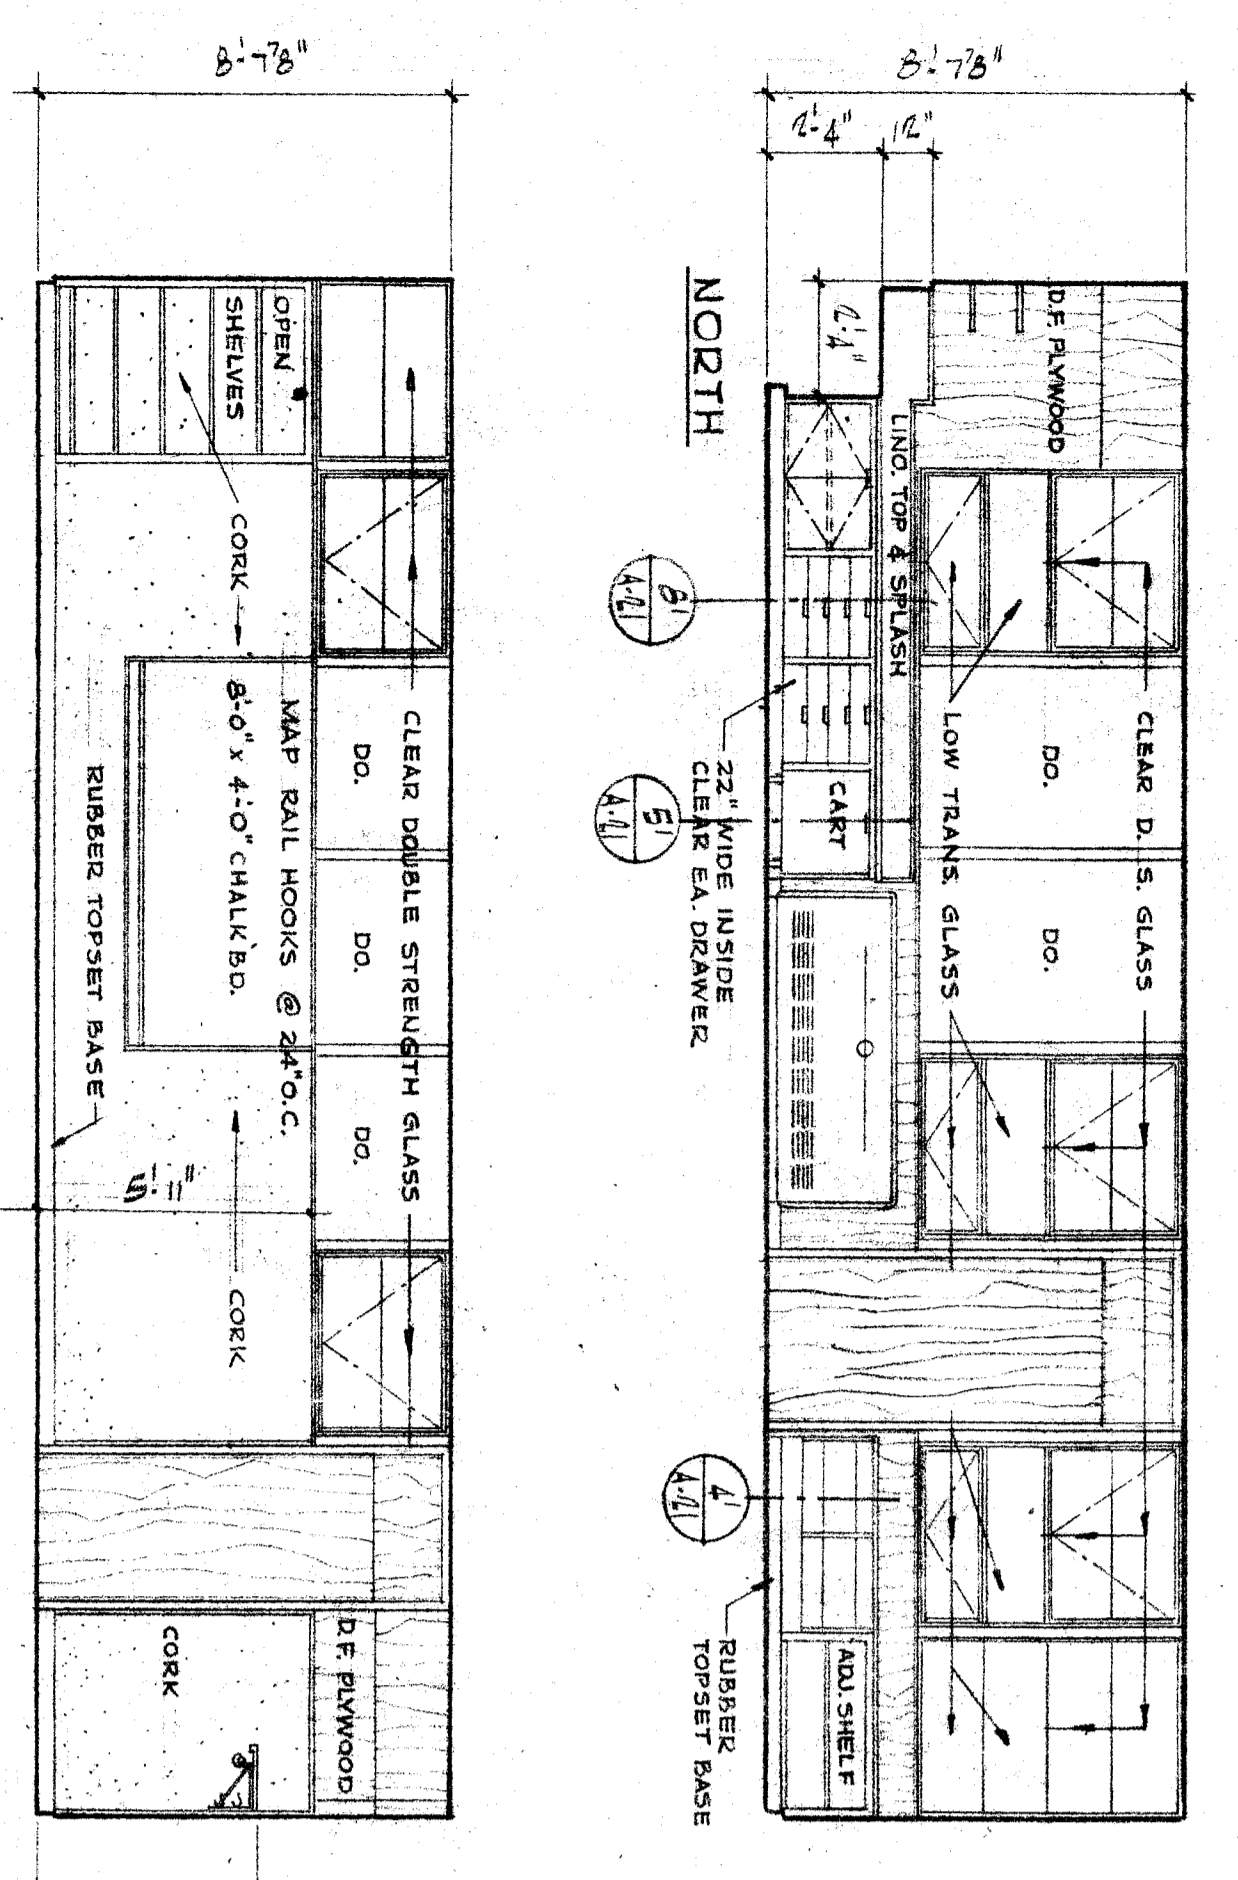

PLAN & ELEVATIONS OF PRIMARY CLASSROOM

PLAN & ELEVATIONS OF INTERMEDIATE CLASSROOM

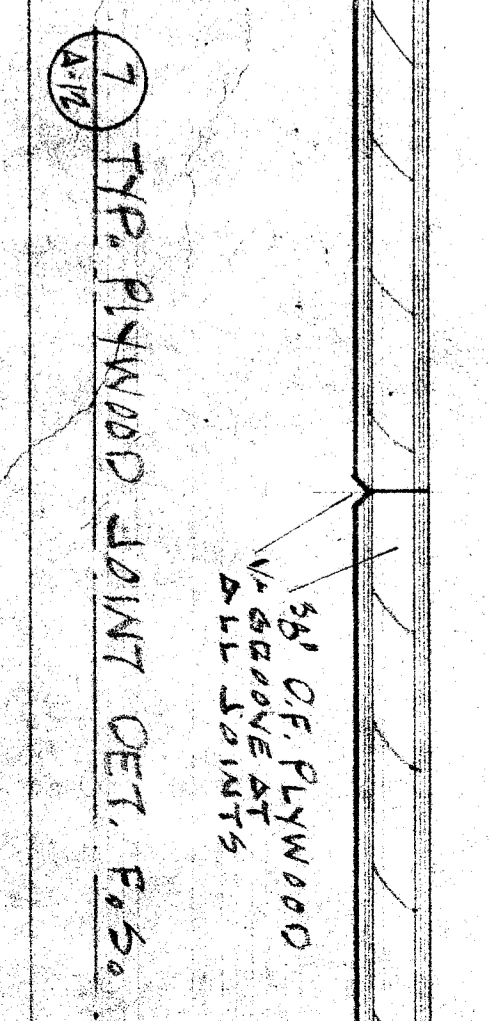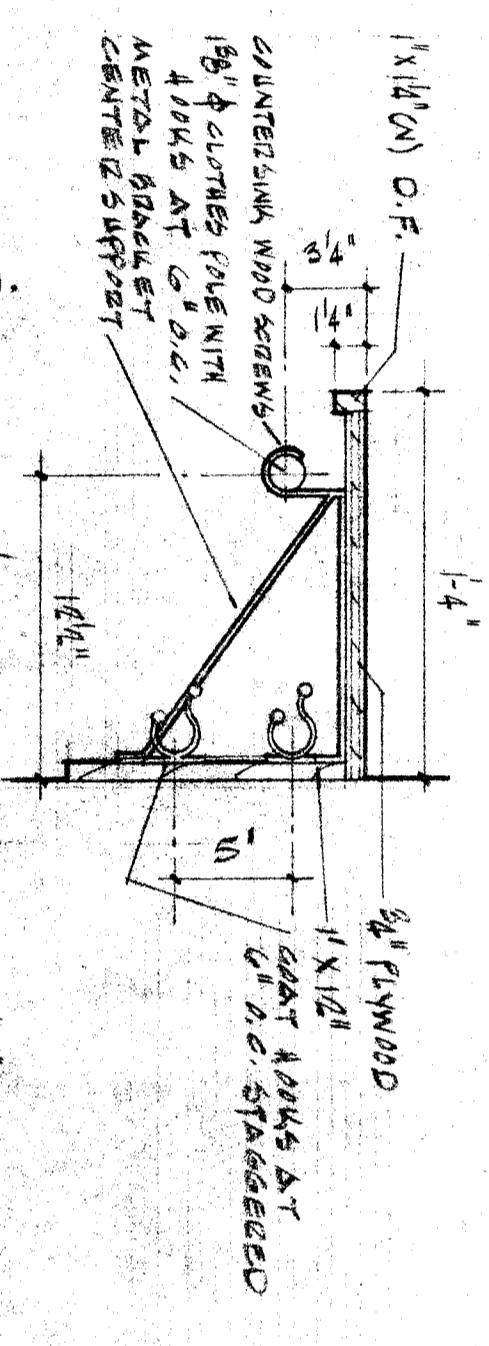

OFFICE OF SUPERINTENDENT OF SCHOOLS
 STATE OF CALIFORNIA
 DEPARTMENT OF PUBLIC WORKS
 DIVISION OF ARCHITECTURE

DATE OF DRAWING: 12-28-35
 APPROVED: [Signature]
 DRAWN: [Signature]
 CHECKED: [Signature]

PROJECT: BAKERFIELD CITY SCHOOL DISTRICT
 BAKERFIELD, CALIFORNIA
 BOARD OF EDUCATION

SCALE CLASSROOM PLANS & ELEVATIONS: 1/4" = 1'-0"

PIED STREET SCHOOL
 1000 STREET AND EDWARDS AVE
 BAKERFIELD, CALIFORNIA