

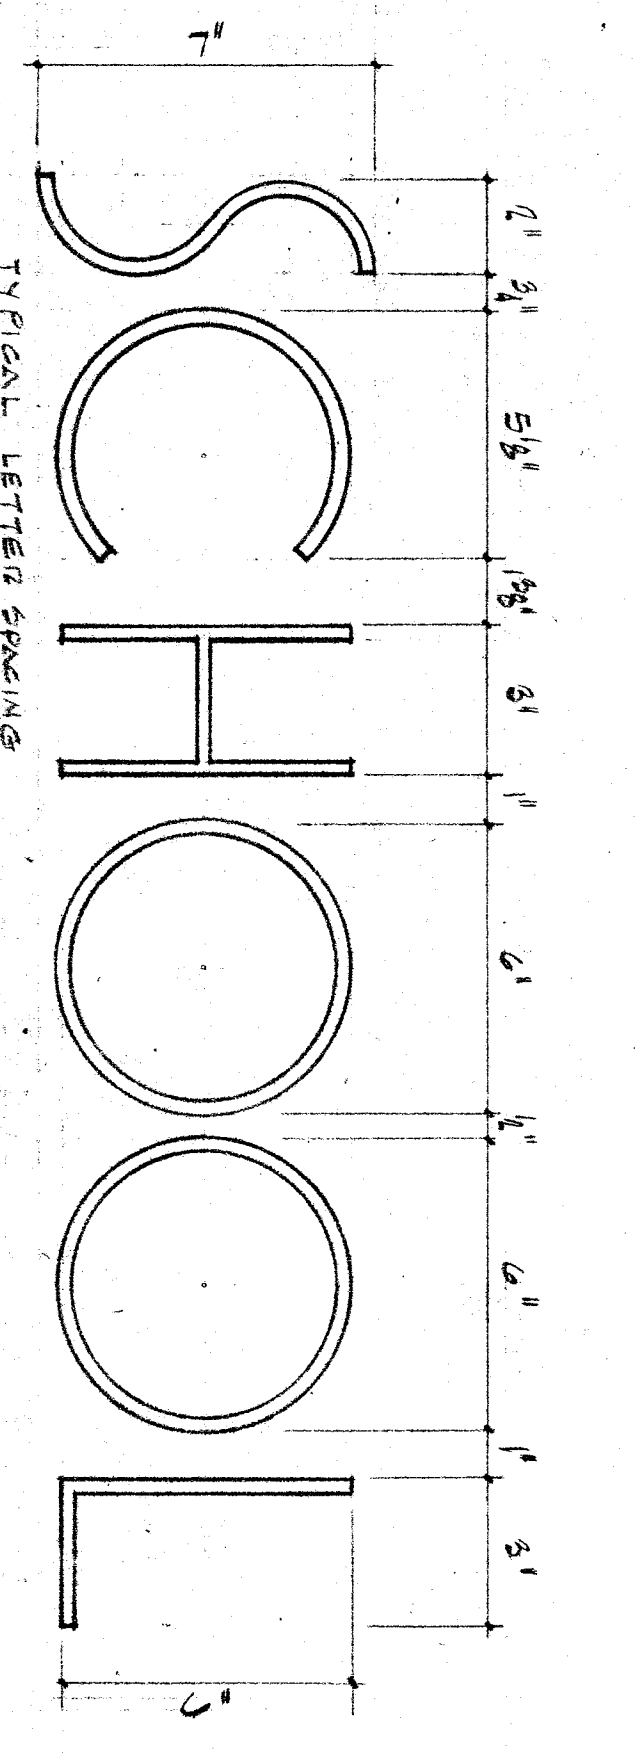
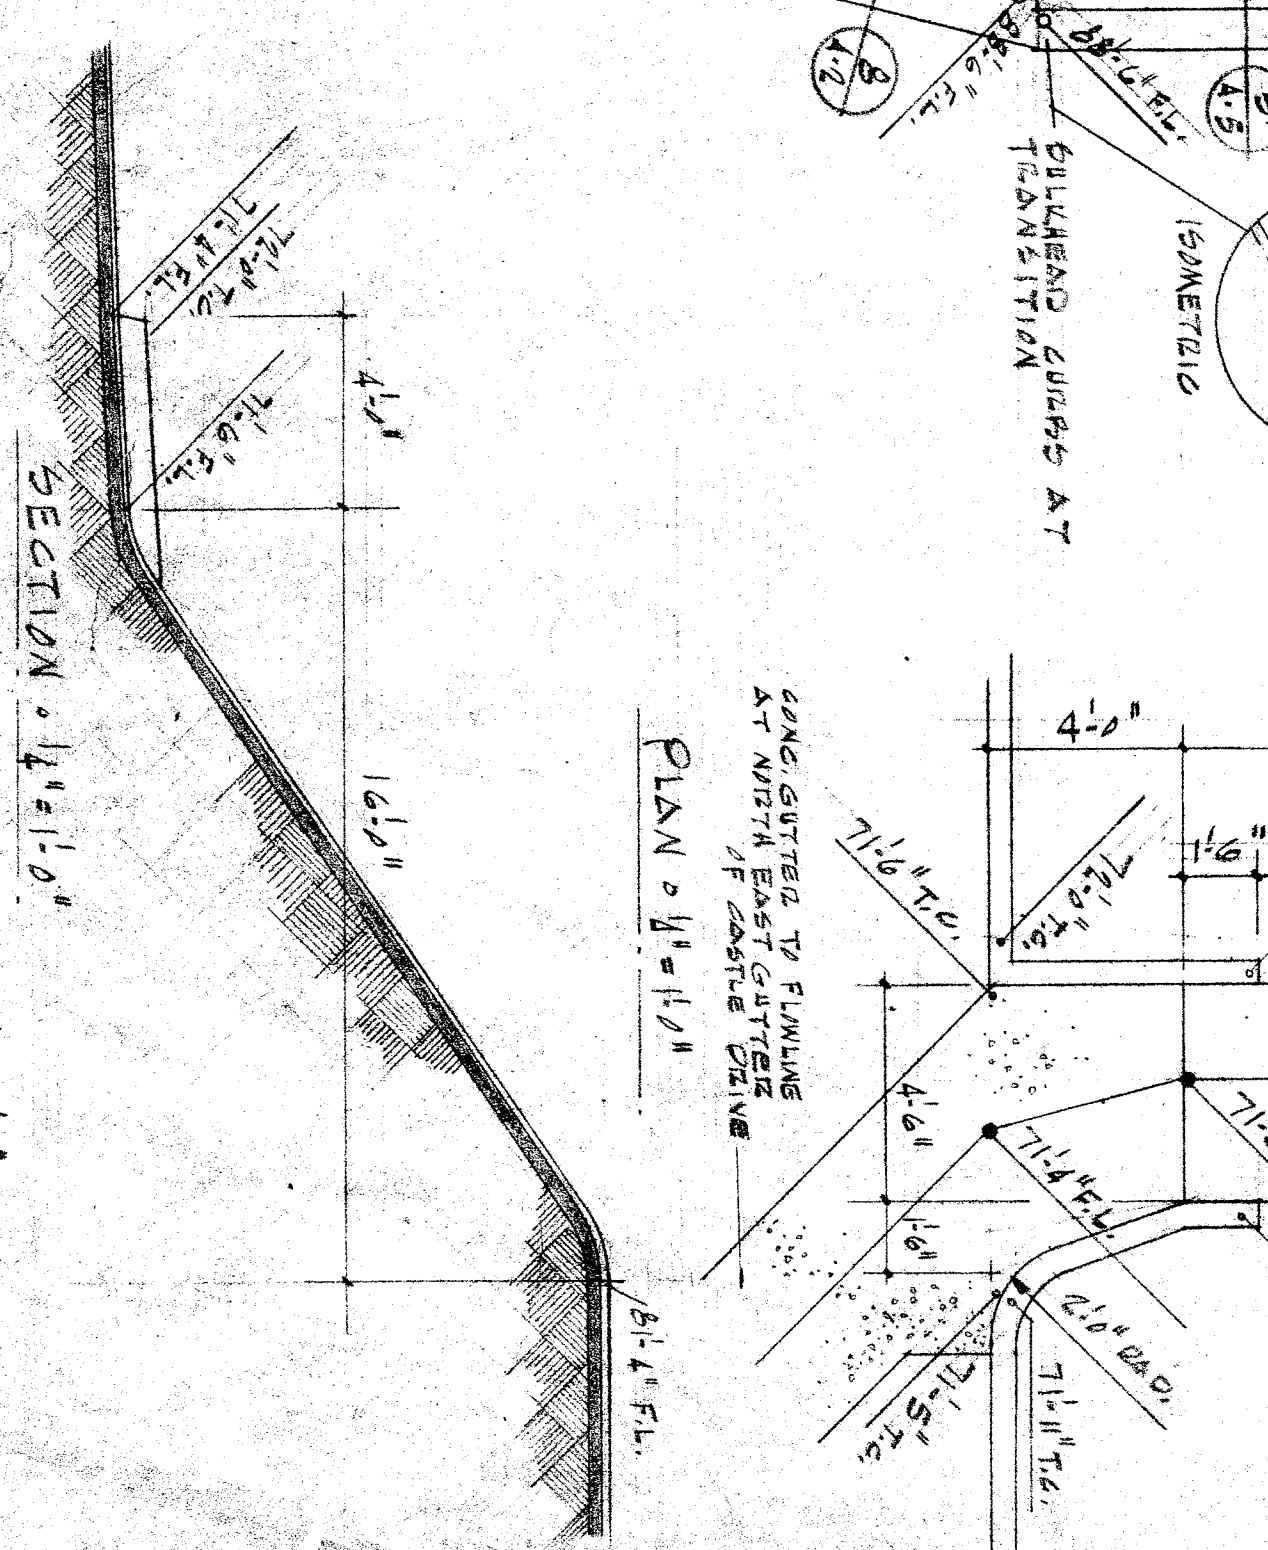


FLOOR PLAN UNIT #1 SCALE 1/8" = 1'-0"

FLOOR PLAN UNIT #1 SCALE 1/8" = 1'-0"

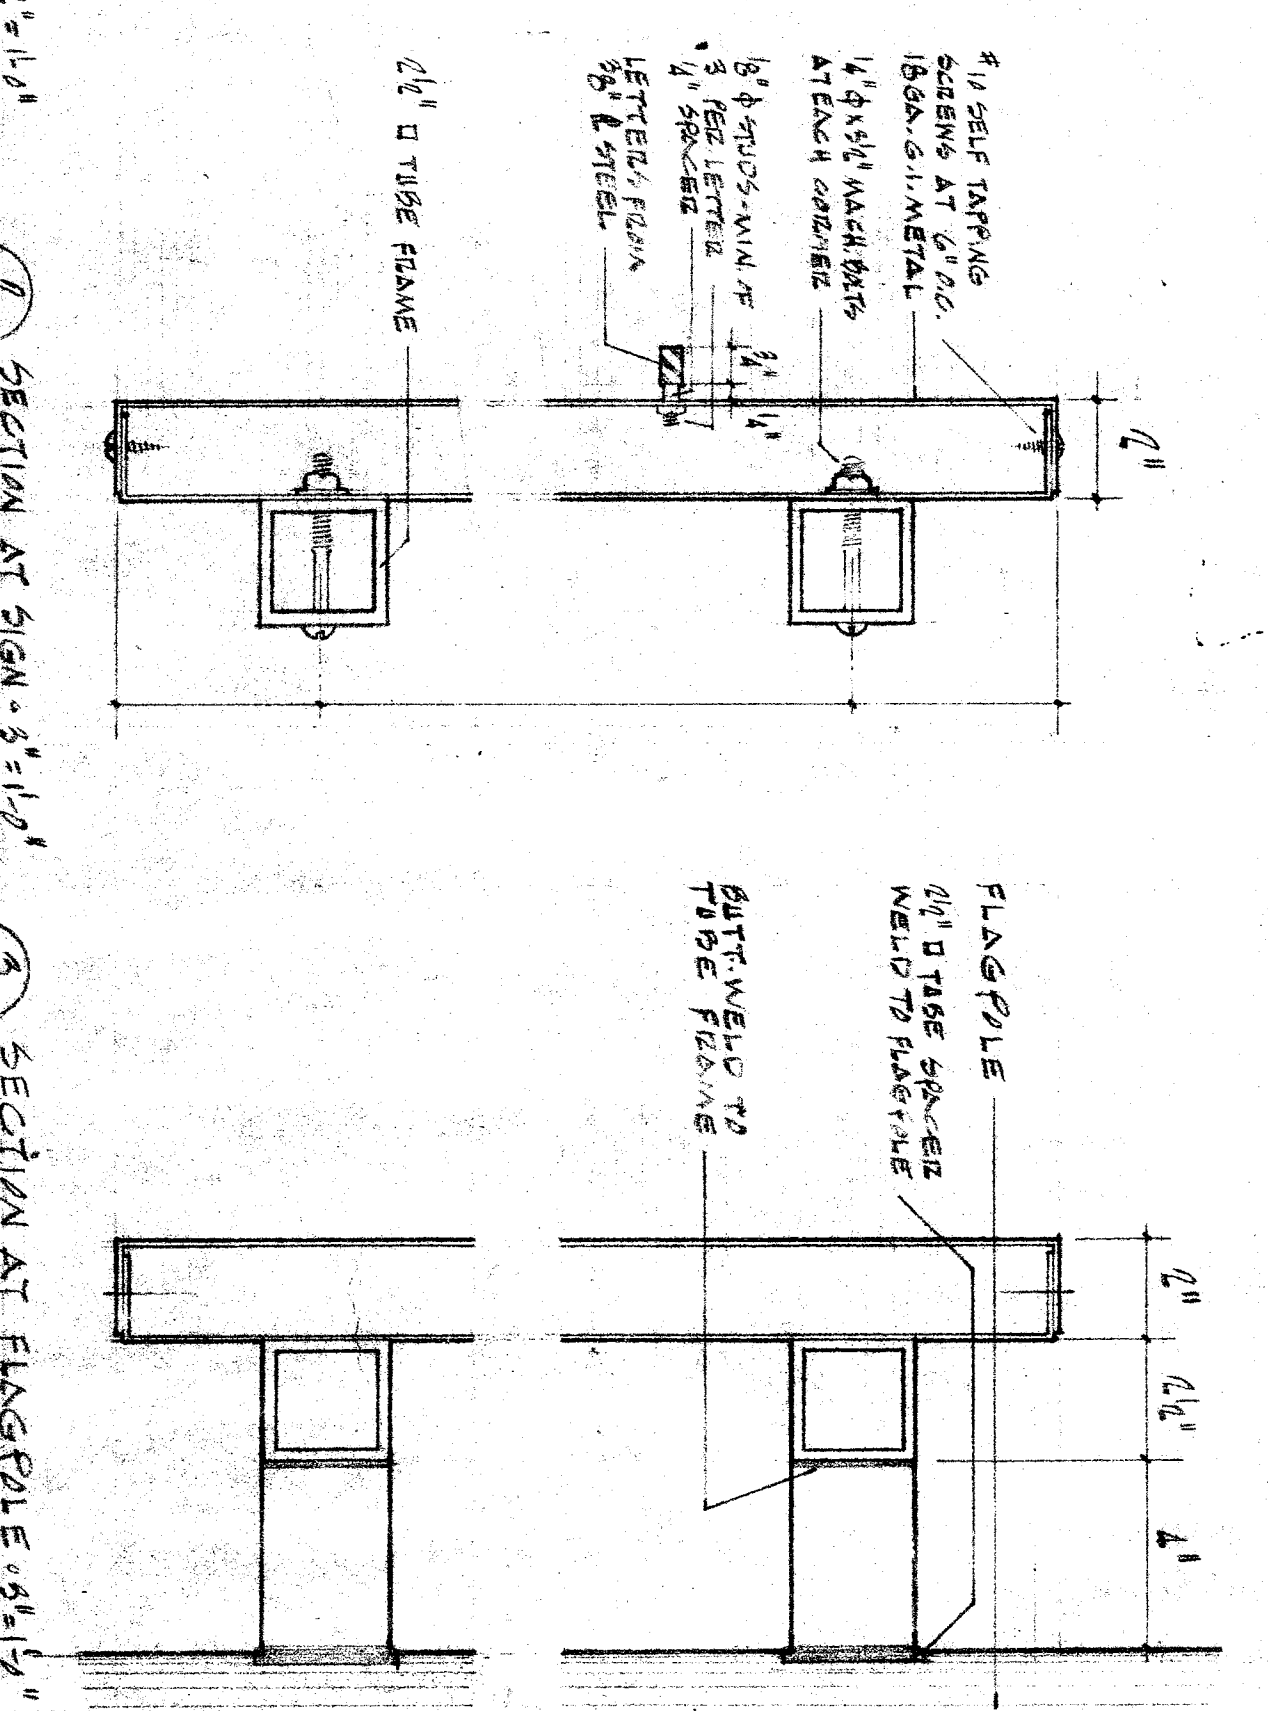

NOTE: THE LETTER SPACING SHOWN ABOVE IS FOR THE LETTERS AS SHOWN. THE LETTERS SHOWN ABOVE ARE FOR THE LETTERS AS SHOWN. THE LETTERS SHOWN ABOVE ARE FOR THE LETTERS AS SHOWN.

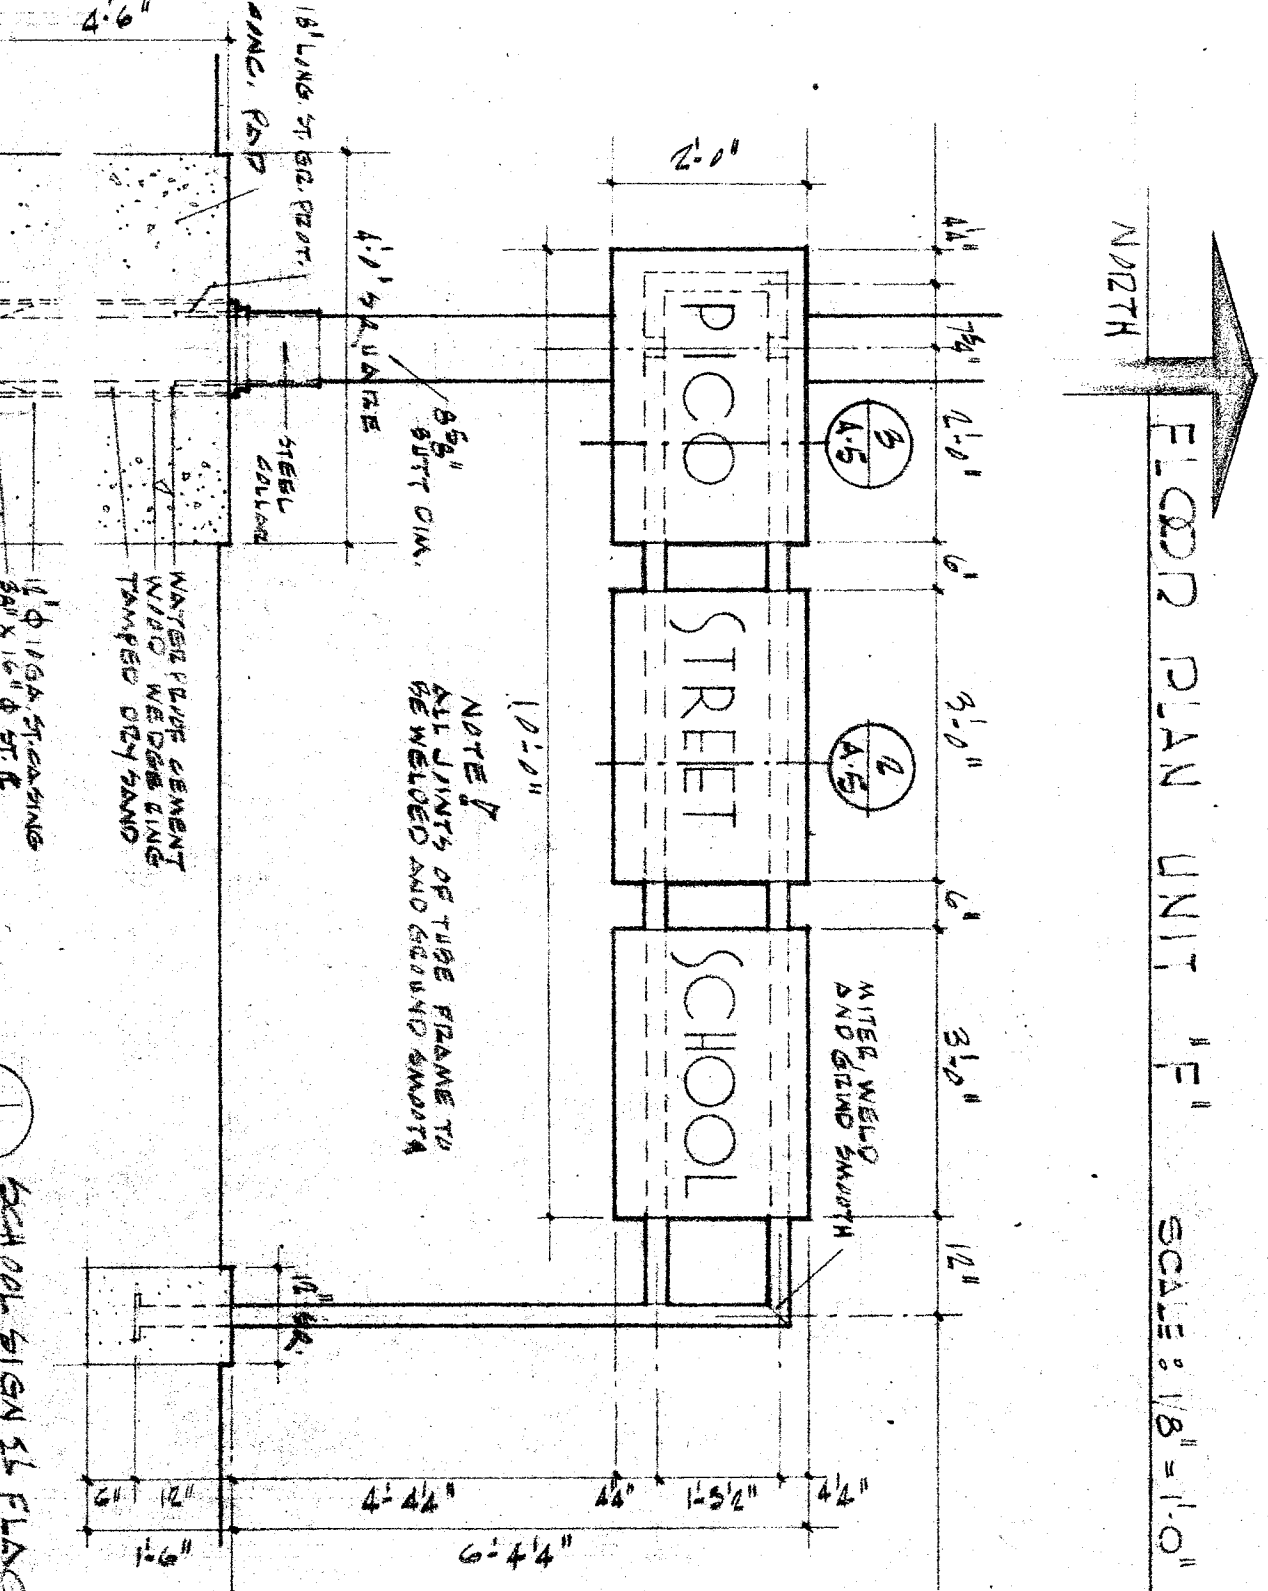

OFFICE OF SUPERINTENDENT OF SCHOOLS  
 STATE OF CALIFORNIA  
 DEPARTMENT OF PUBLIC WORKS  
 DIVISION OF ARCHITECTURE

APPROVED BY: [Signature]  
 DATE: [Date]

ERNEST L. MCCOY A.I.A.  
 ARCHITECT  
 1000 STREET SCHOOL  
 BALDWIN STREET AND EDWARDS AVE.  
 BALDWIN STREET, CALIFORNIA