




TYPICAL PRIMARY & INTERMEDIATE FLOOR PLAN
SEE SHEET A-2 FOR COMPLETE LAYOUT.

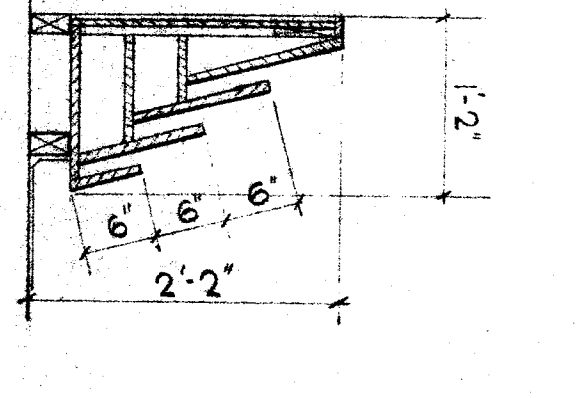


6 MAGAZINE RACK
SCALE 3/4"=1'-0"

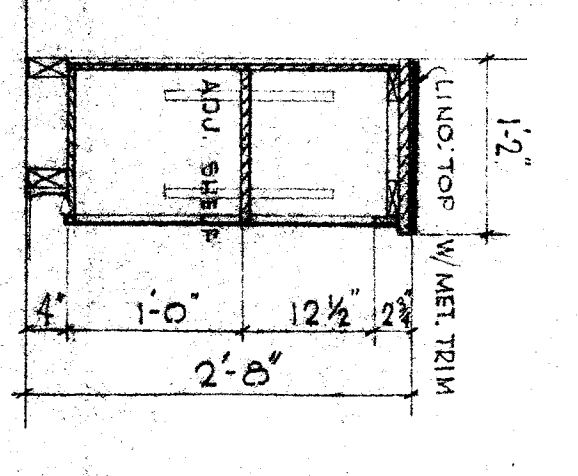


7 BOOK SHELVES
SCALE 3/4"=1'-0"

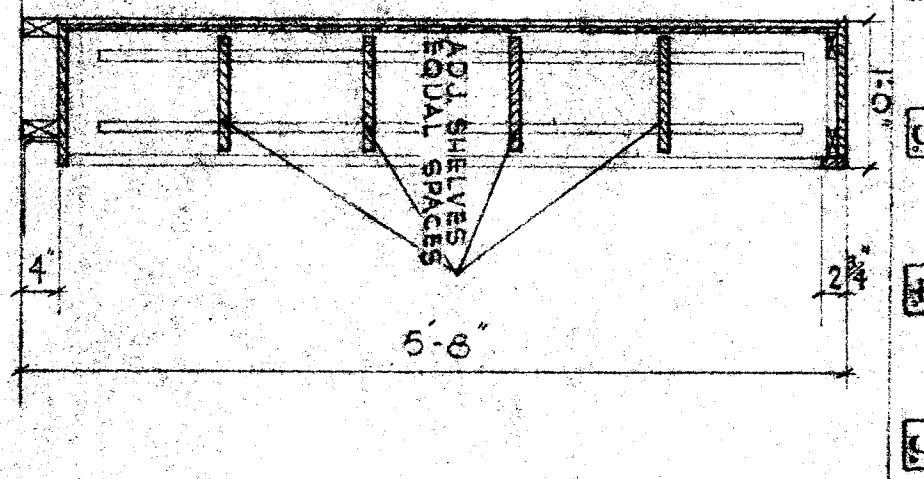


8 BOOK SHELVES
SCALE 3/4"=1'-0"

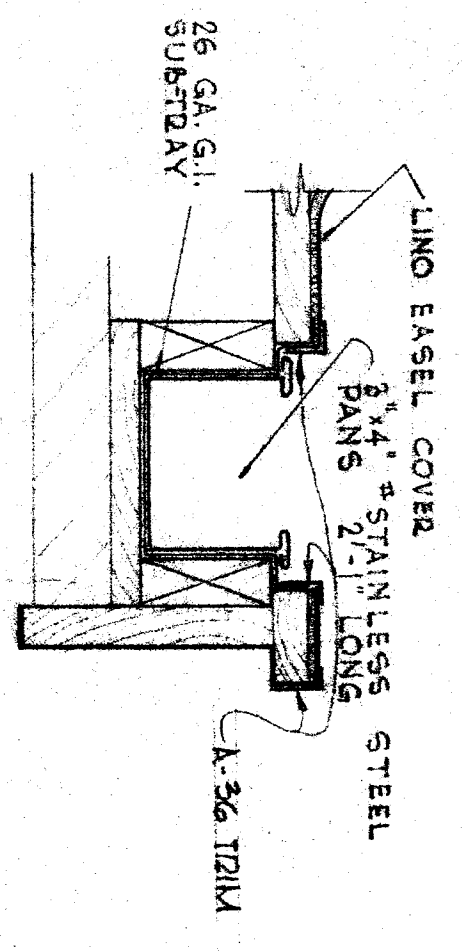


9 PAINT TRAY
SCALE 3/4"=1'-0"

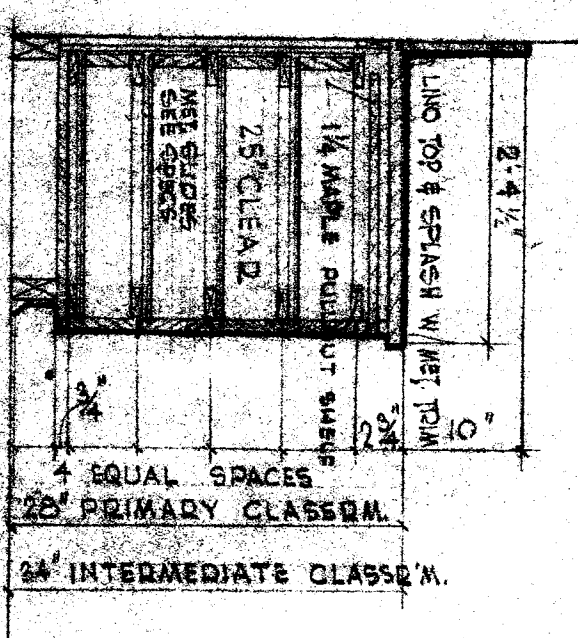


10 PAPER STORAGE
SCALE 3/4"=1'-0"

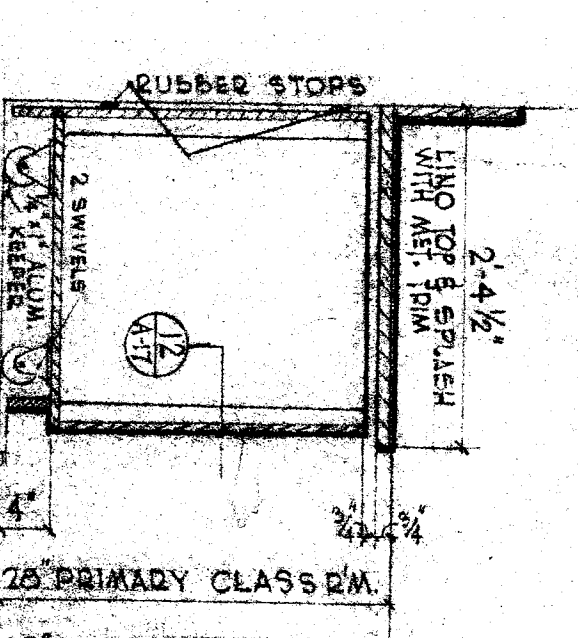


11 PULL-OUT CABINET
SCALE 3/4"=1'-0"

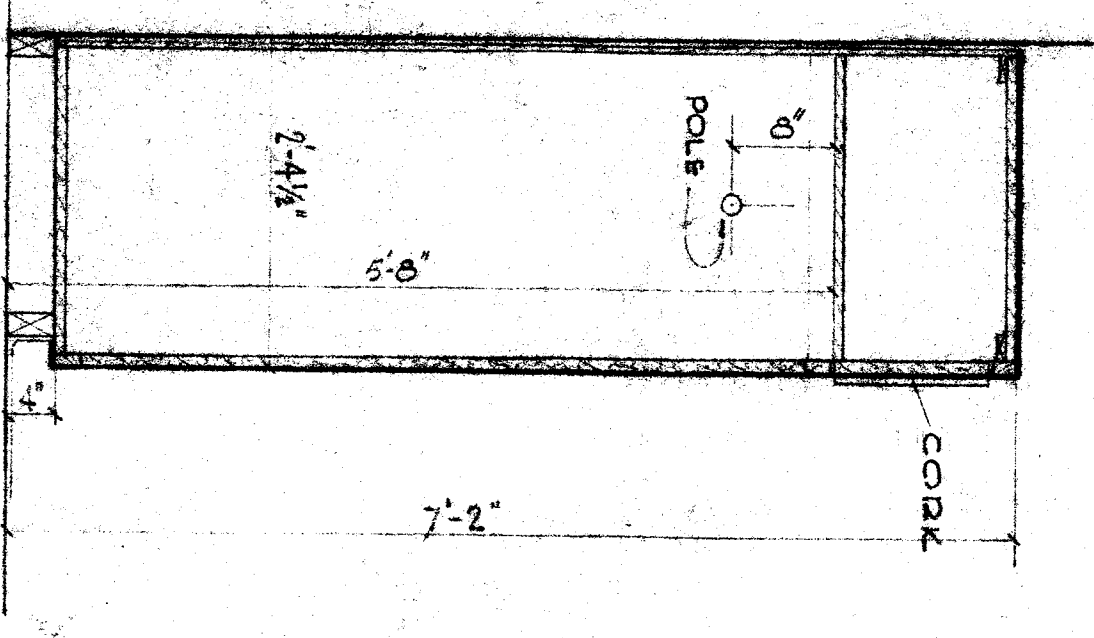


1 TEACHERS COAT CLOSET
SCALE 3/4"=1'-0"

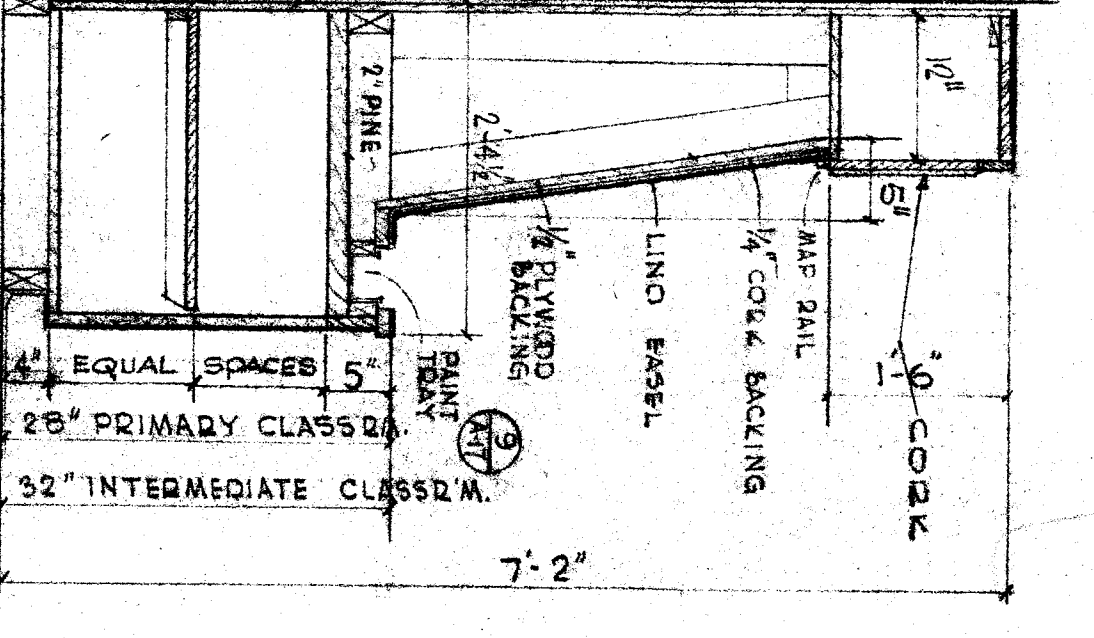


2 PAINT EASEL
SCALE 3/4"=1'-0"

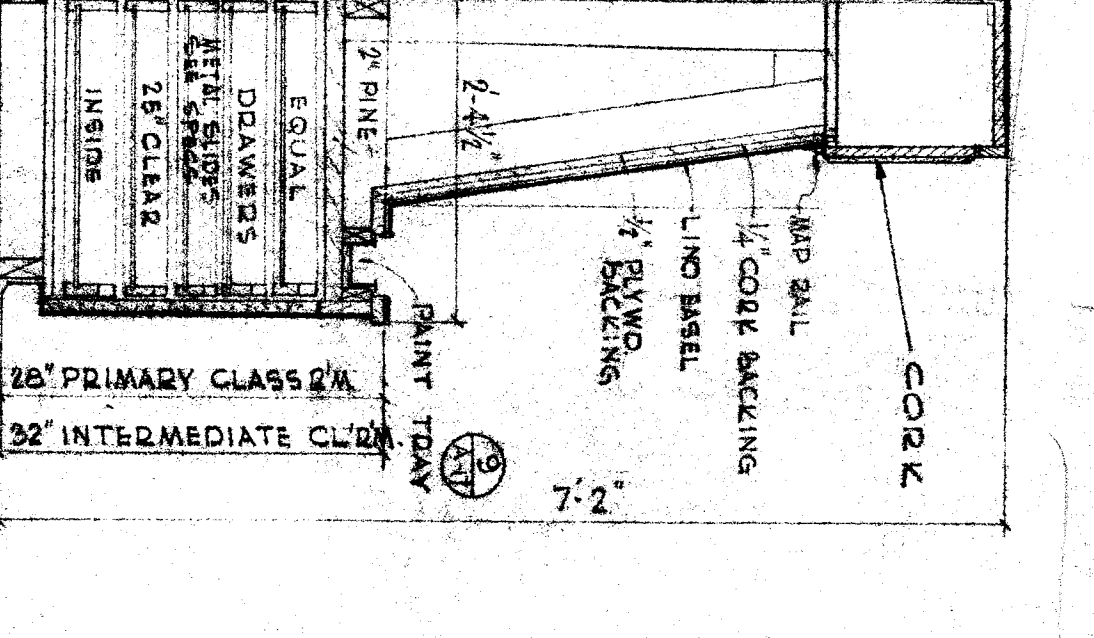

3 PAINT EASEL AT DRAWERS
SCALE 3/4"=1'-0"

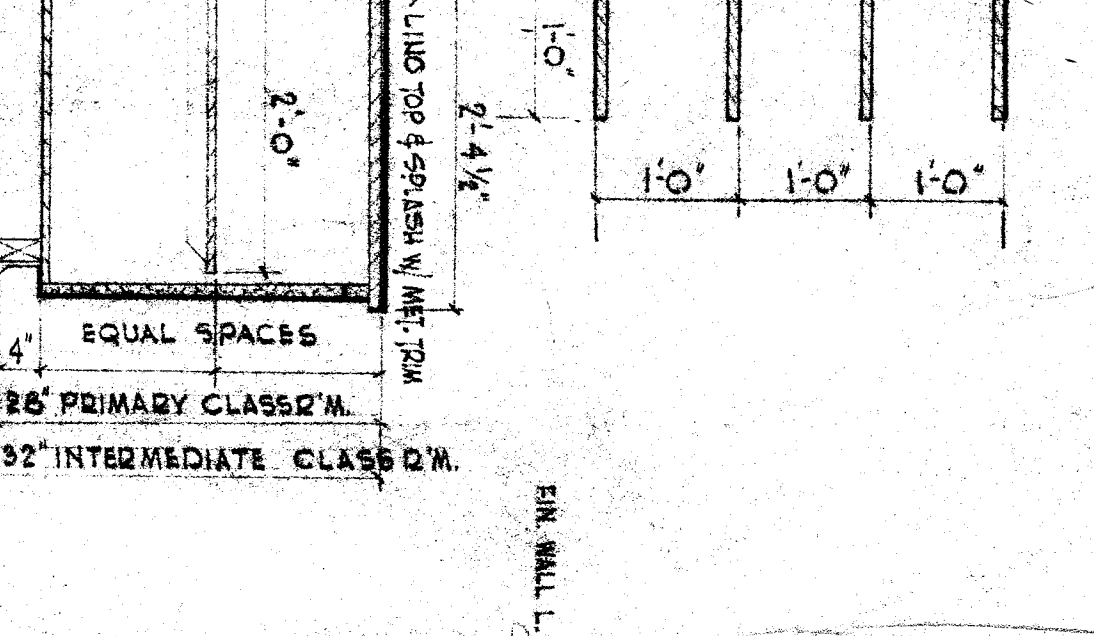

4 COUNTER & SHELVES
SCALE 3/4"=1'-0"

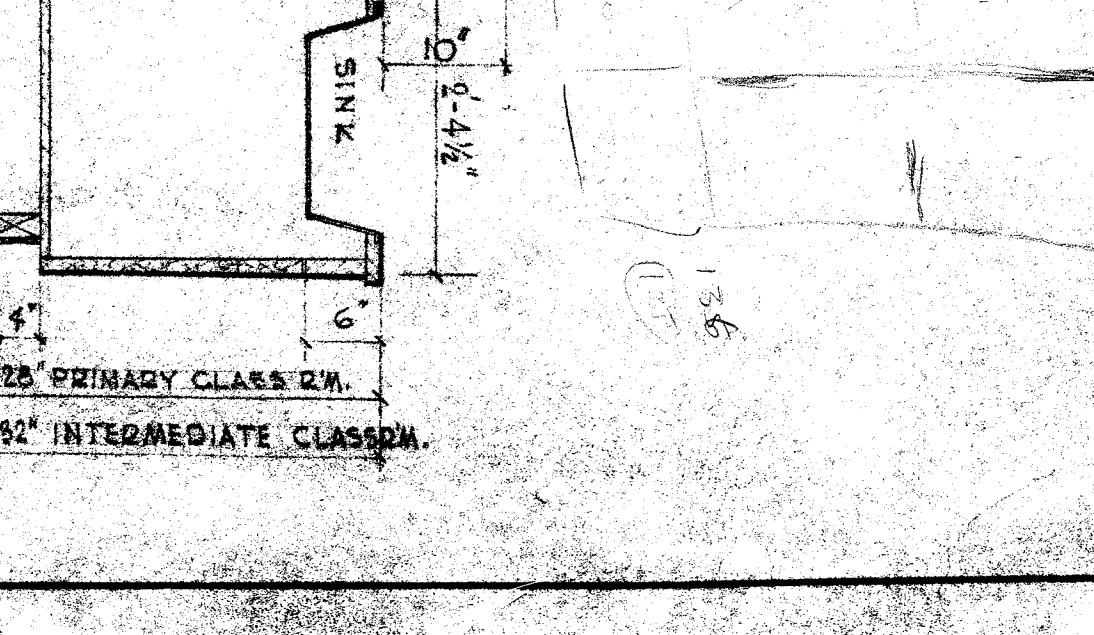

5 COUNTER AT SINK
SCALE 3/4"=1'-0"

1. ALL WALL AND BASE UNLESS SHOWN OR NOTED OTHERWISE SHALL BE 5/8" THICK TYPE X PORTLAND CEMENT MORTAR ON GYPSUM BOARD OR GYPSUM BOARD ON CONCRETE OR BRICK. ELEVATION UNLESS NOTED OTHERWISE.

2. FOR COUNTERS AND DRAWERS SEE DETAILING.

LEGEND
 CEILING
 FLOOR
 WALL
 DOOR
 WINDOW
 CASE
 PARTITION
 STAIR
 ELEVATOR
 UTILITY
 MECHANICAL
 ELECTRICAL
 PIPING
 FINISH
 MATERIAL
 COLOR
 SYMBOLS
 DIMENSIONS
 NOTES

| | |
|--|---|
| CHECK AND VERIFY ALL DIMENSIONS BEFORE PROCEEDING WITH THE WORK. REPORT ANY DISCREPANCIES TO THE ARCHITECT. | |
| DATE OF ORIGINAL APPROVAL: JUN 13 1959 APPLICATION NO. 18617 DIVISION OF ARCHITECTURE, DEPARTMENT OF PUBLIC WORKS | DATE: JUN 22 1959 DRAWN BY: S. J. J. CHECKED BY: S. J. J. DATE: JUN 11 1959 |
| BAKERSFIELD CITY SCHOOL DISTRICT BOARD OF EDUCATION BAKERSFIELD CITY SCHOOL DISTRICT BAKERSFIELD CITY SCHOOL DISTRICT | ARCHITECTS S. J. J. ARCHITECTS BAKERSFIELD CITY SCHOOL DISTRICT BAKERSFIELD CITY SCHOOL DISTRICT |
| TYPICAL PRIMARY & INTERMEDIATE CLASSROOM UNIT D & E SECTION 25 SCHOOL FLOOR PLAN BAKERSFIELD CITY SCHOOL DISTRICT | TYPICAL PRIMARY & INTERMEDIATE CLASSROOM UNIT D & E SECTION 25 SCHOOL FLOOR PLAN BAKERSFIELD CITY SCHOOL DISTRICT |