

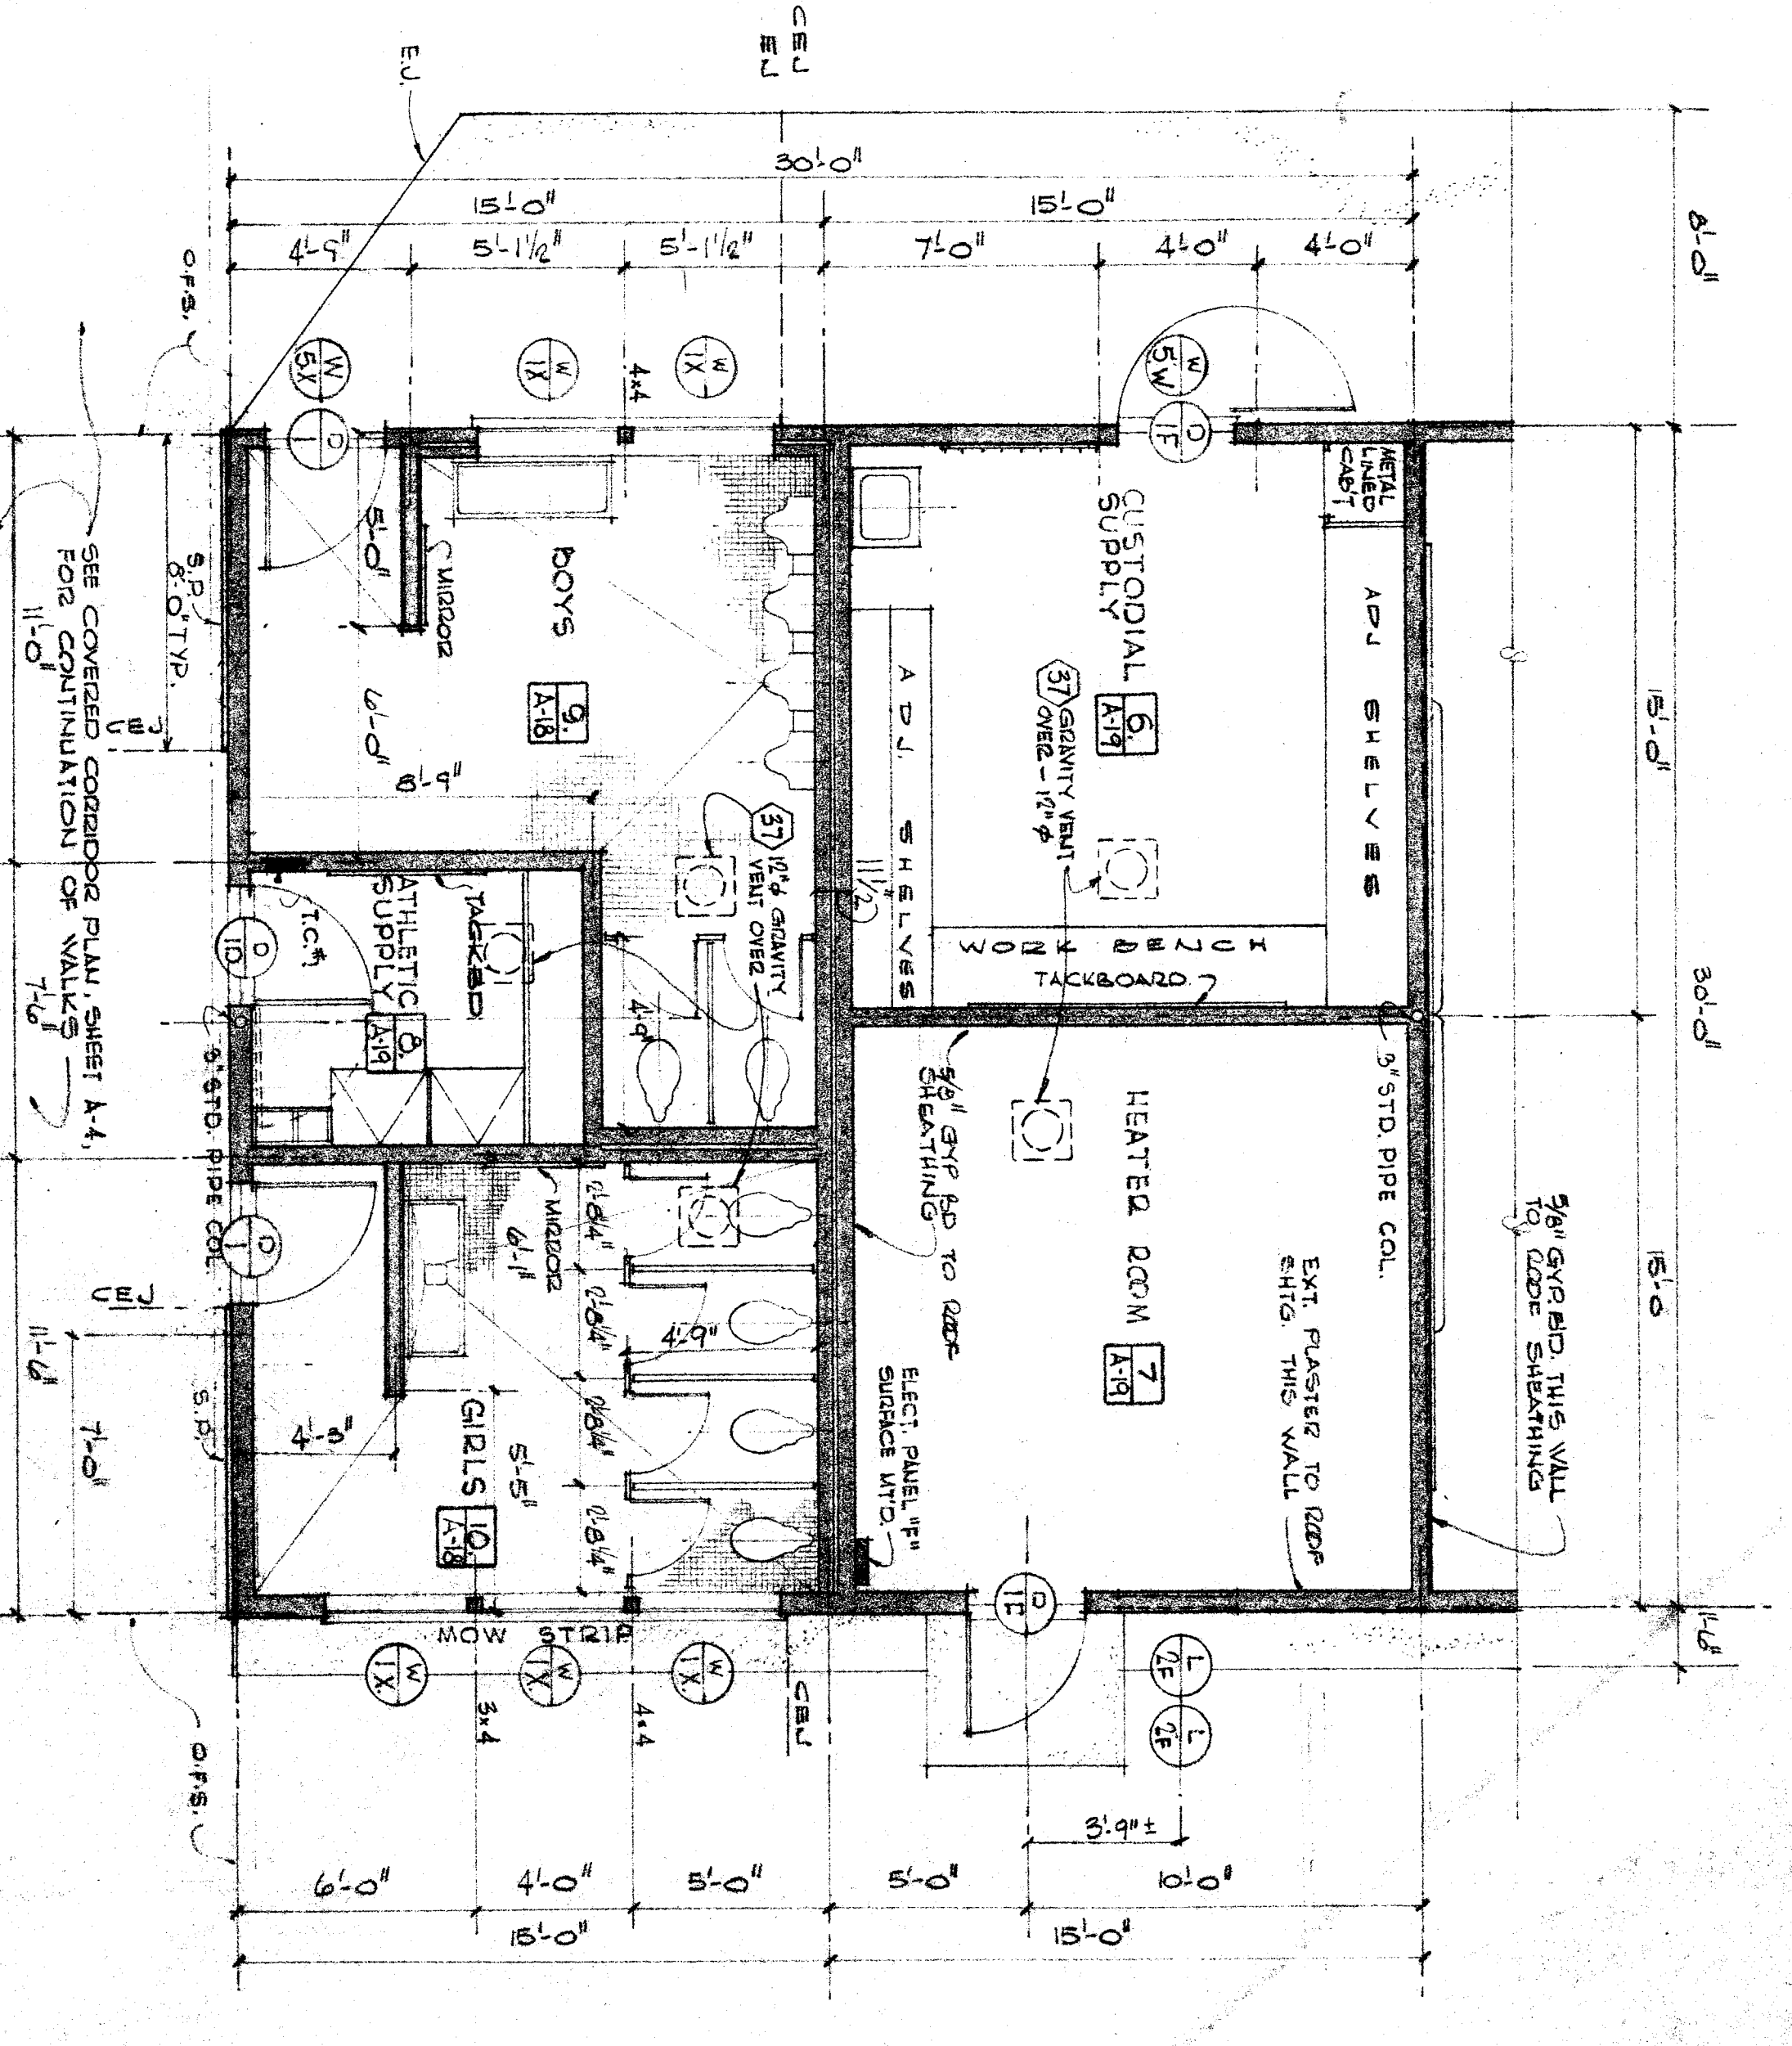
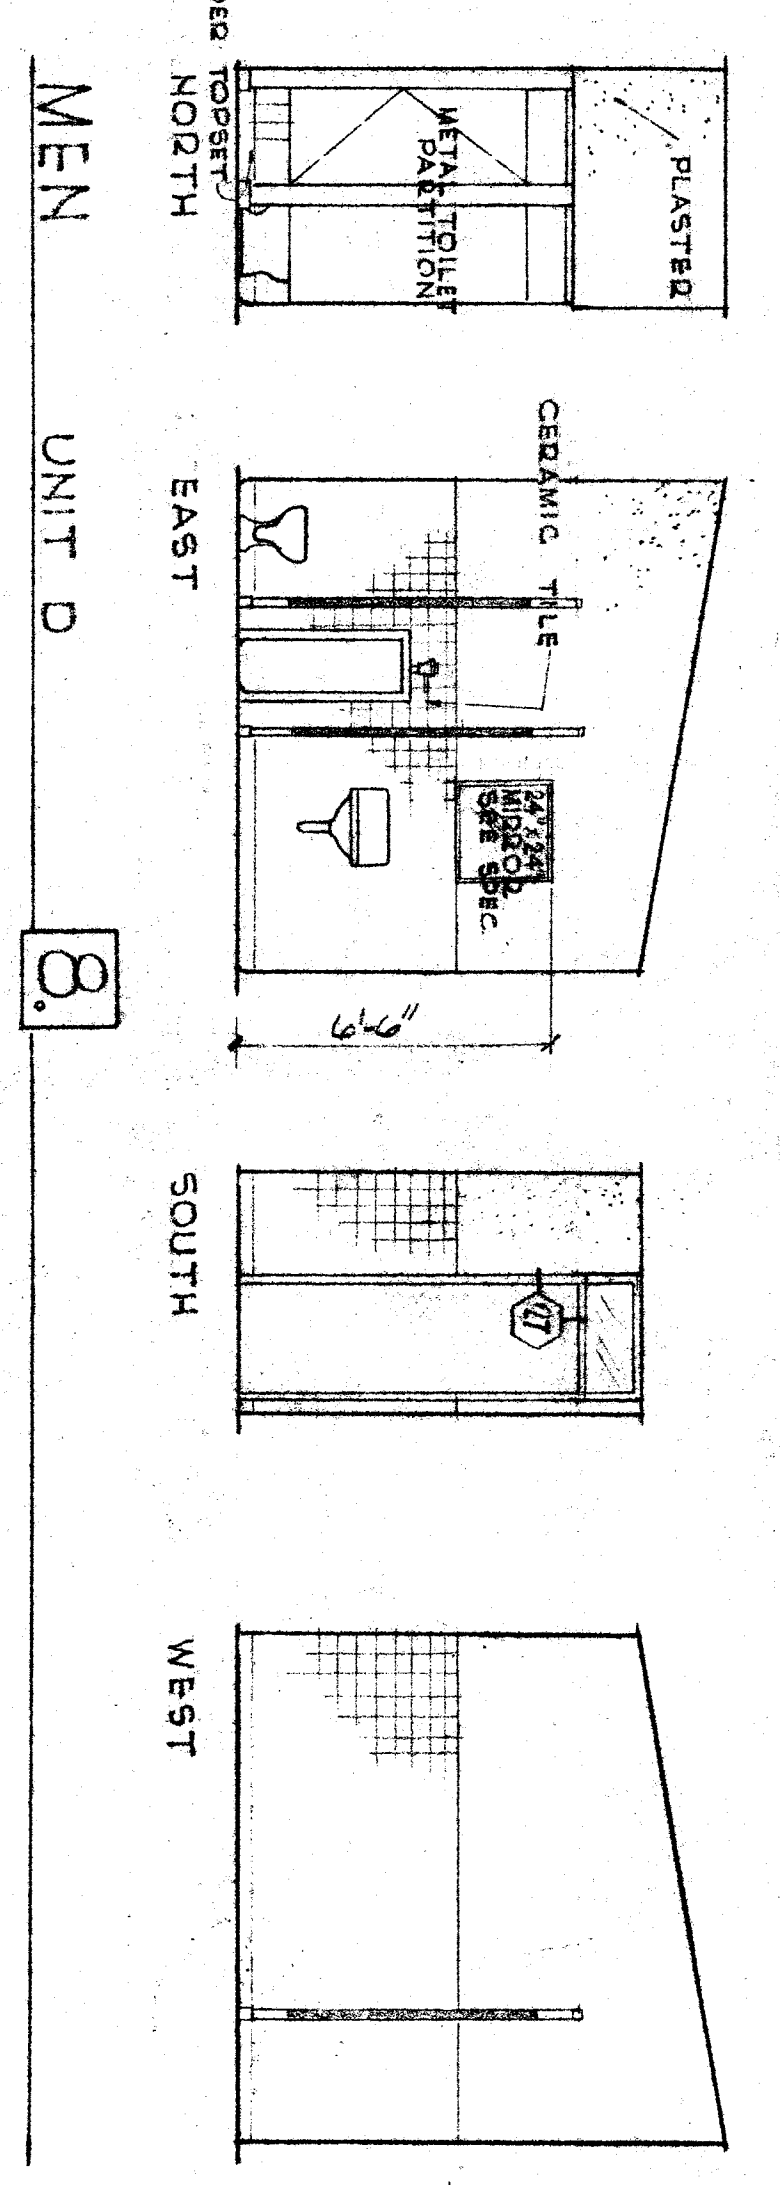
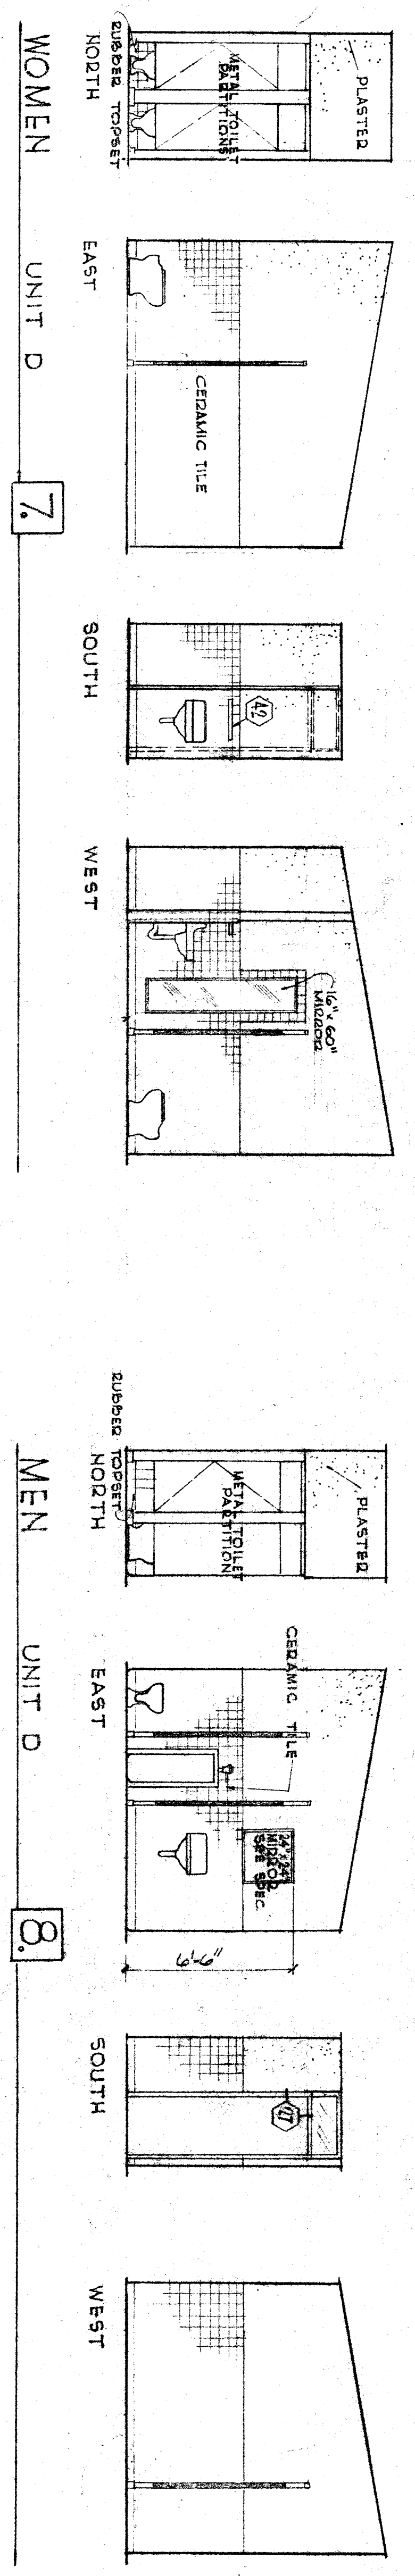


FLOOR PLAN UNIT D TOILET ROOMS & TEACHERS LOUNGE 4-11-67

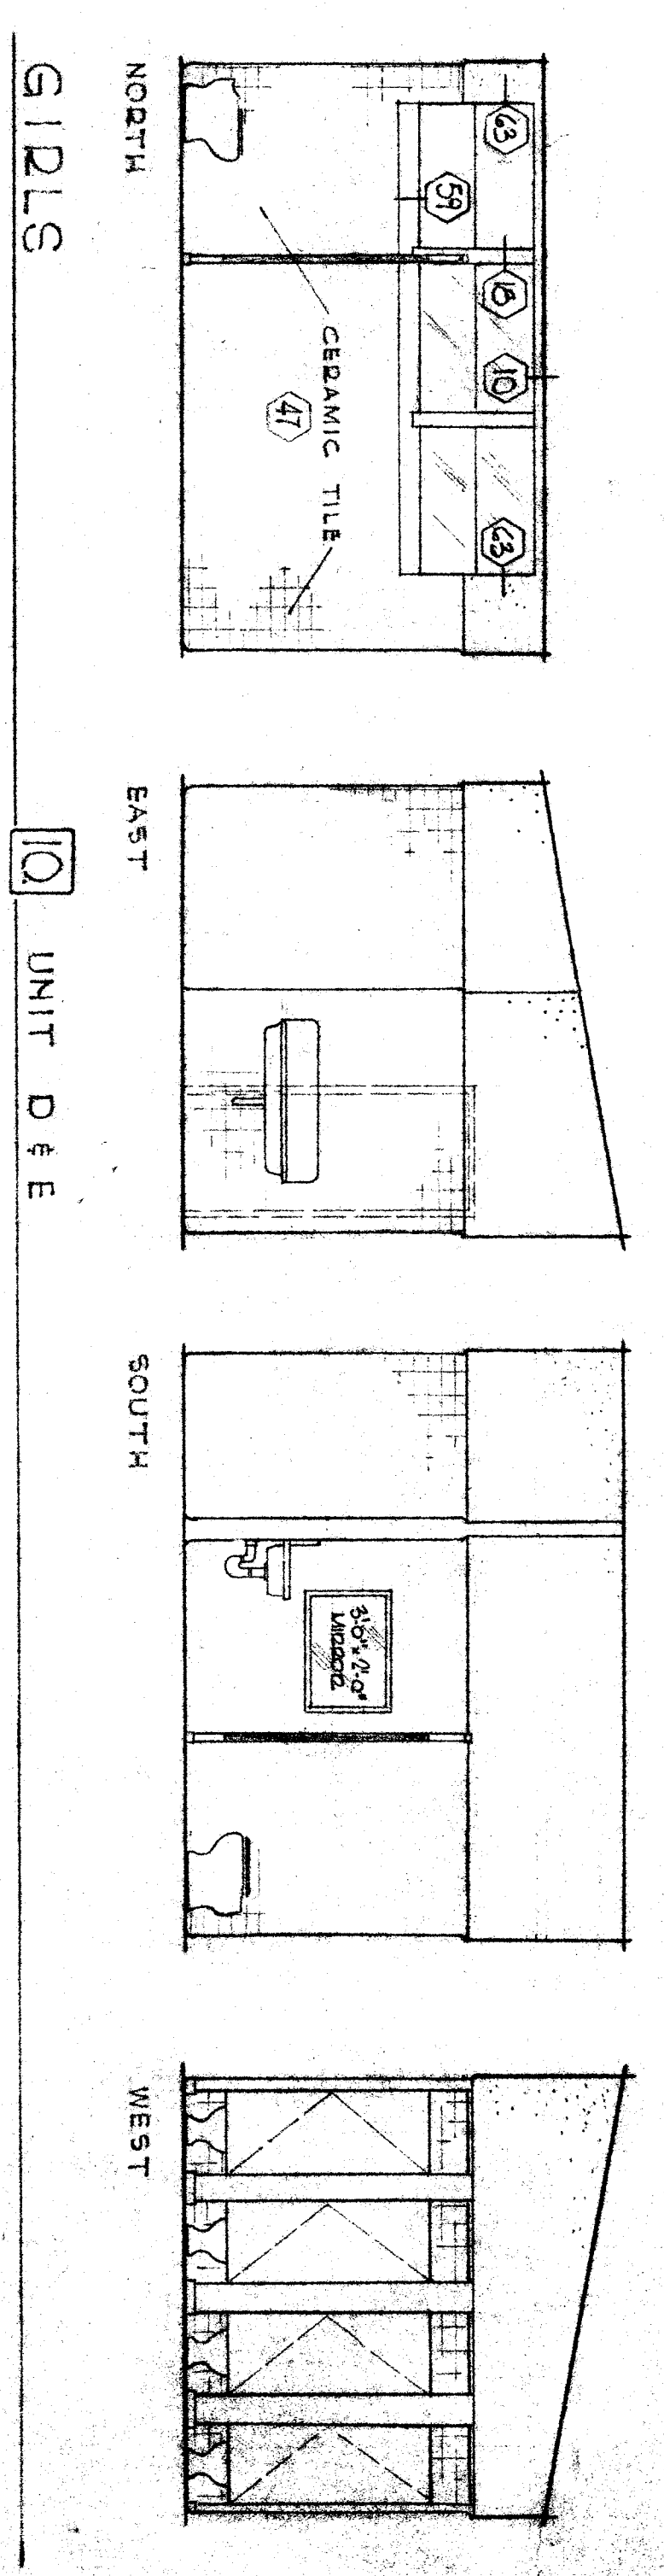

FLOOR PLAN UNIT E TOILET ROOMS CUSTODIAL SUPPLY HEATED RM & ATHLETIC SUPPLY 4-11-67

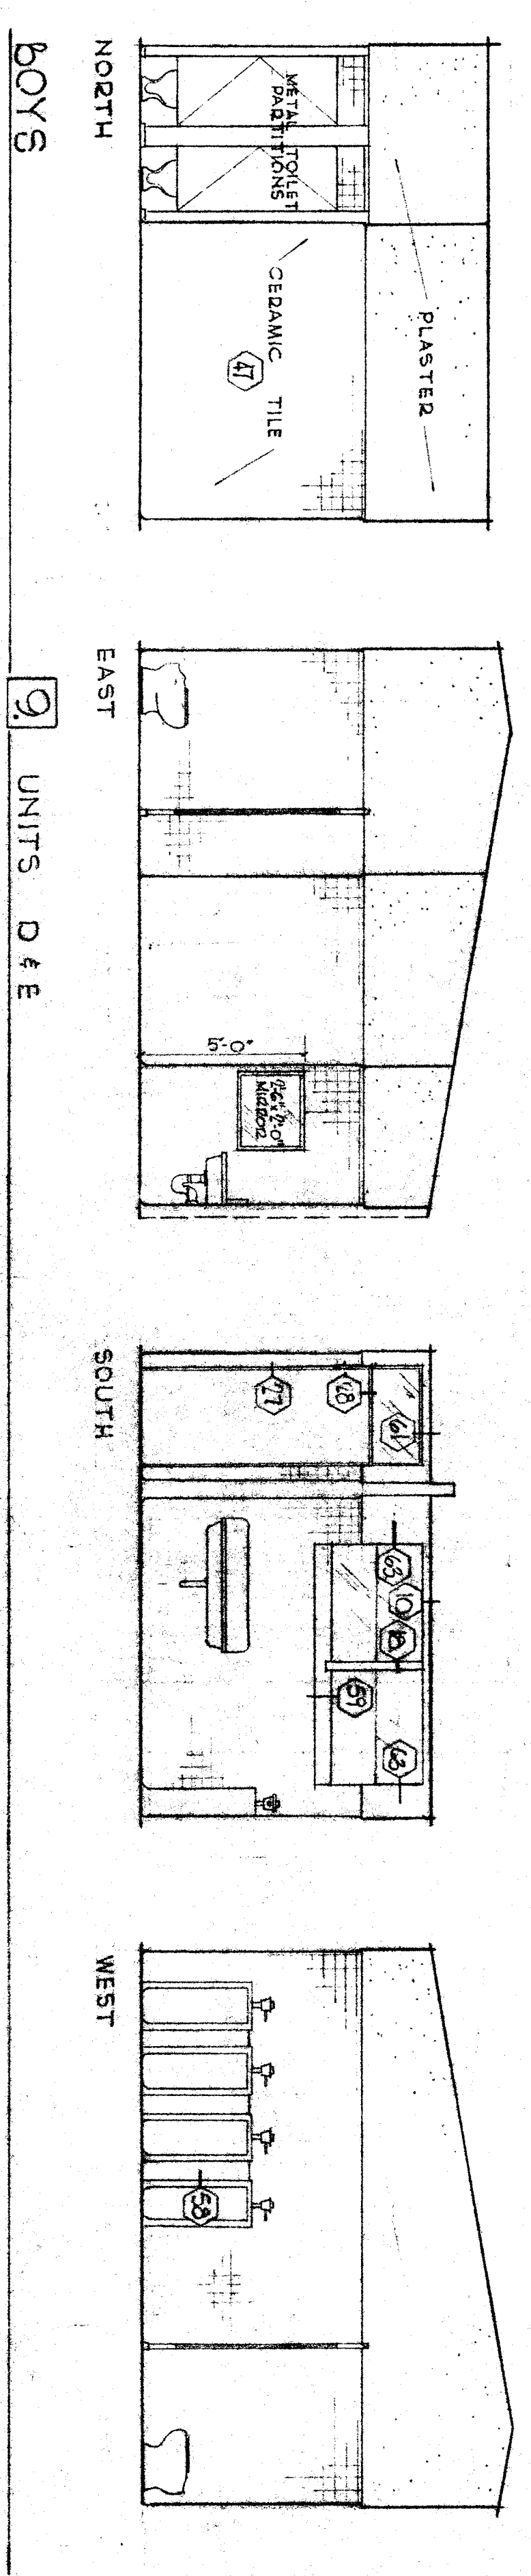

1. ALL WALL AND BASE MATERIALS SHOWN NORTH ELEVATION ARE TYPICAL FOR ALL ELEVATION UNLESS OTHERWISE NOTED
 2. FOR CABINET ANCHORAGE SEE DETAIL 10

LEGEND

CEU CEILING EXPANDED JOINT
 E.U. ELECTRICAL
 S.R. SINK
 S.S. SINK
 T.C. TOILET
 V.V. VENT
 W.C. WATER CLOSET
 W.P. WOOD PANEL
 W.S. WOOD SINK

CHECK AND VERIFY ALL DIMENSIONS BEFORE PROCEEDING WITH THE WORK. REPORT ANY DISCREPANCIES TO THE ARCHITECT	
STATE OF CALIFORNIA - DEPARTMENT OF PUBLIC WORKS DIVISION OF ARCHITECTURE	DATE JUN 13 1968
APPLICATION NO. 10614	DATE JUN 13 1968
PROJECT NO. 10614	DATE JUN 13 1968
PROJECT NAME BAKERSFIELD CITY SCHOOL DISTRICT SECTION 35, SCHOOL BAKERSFIELD CITY SCHOOL DISTRICT	JOB NO. 58-74 DRAWN A.S. B.L. CHECKED W. DATE JUN 11 1968
ARCHITECTS Stubb and Fricke BAKERSFIELD CALIFORNIA	ARCHITECTS Stubb and Fricke BAKERSFIELD CALIFORNIA
SECTION 35, SCHOOL BAKERSFIELD CITY SCHOOL DISTRICT	