


PROPERTY LINE 6
OF STREET

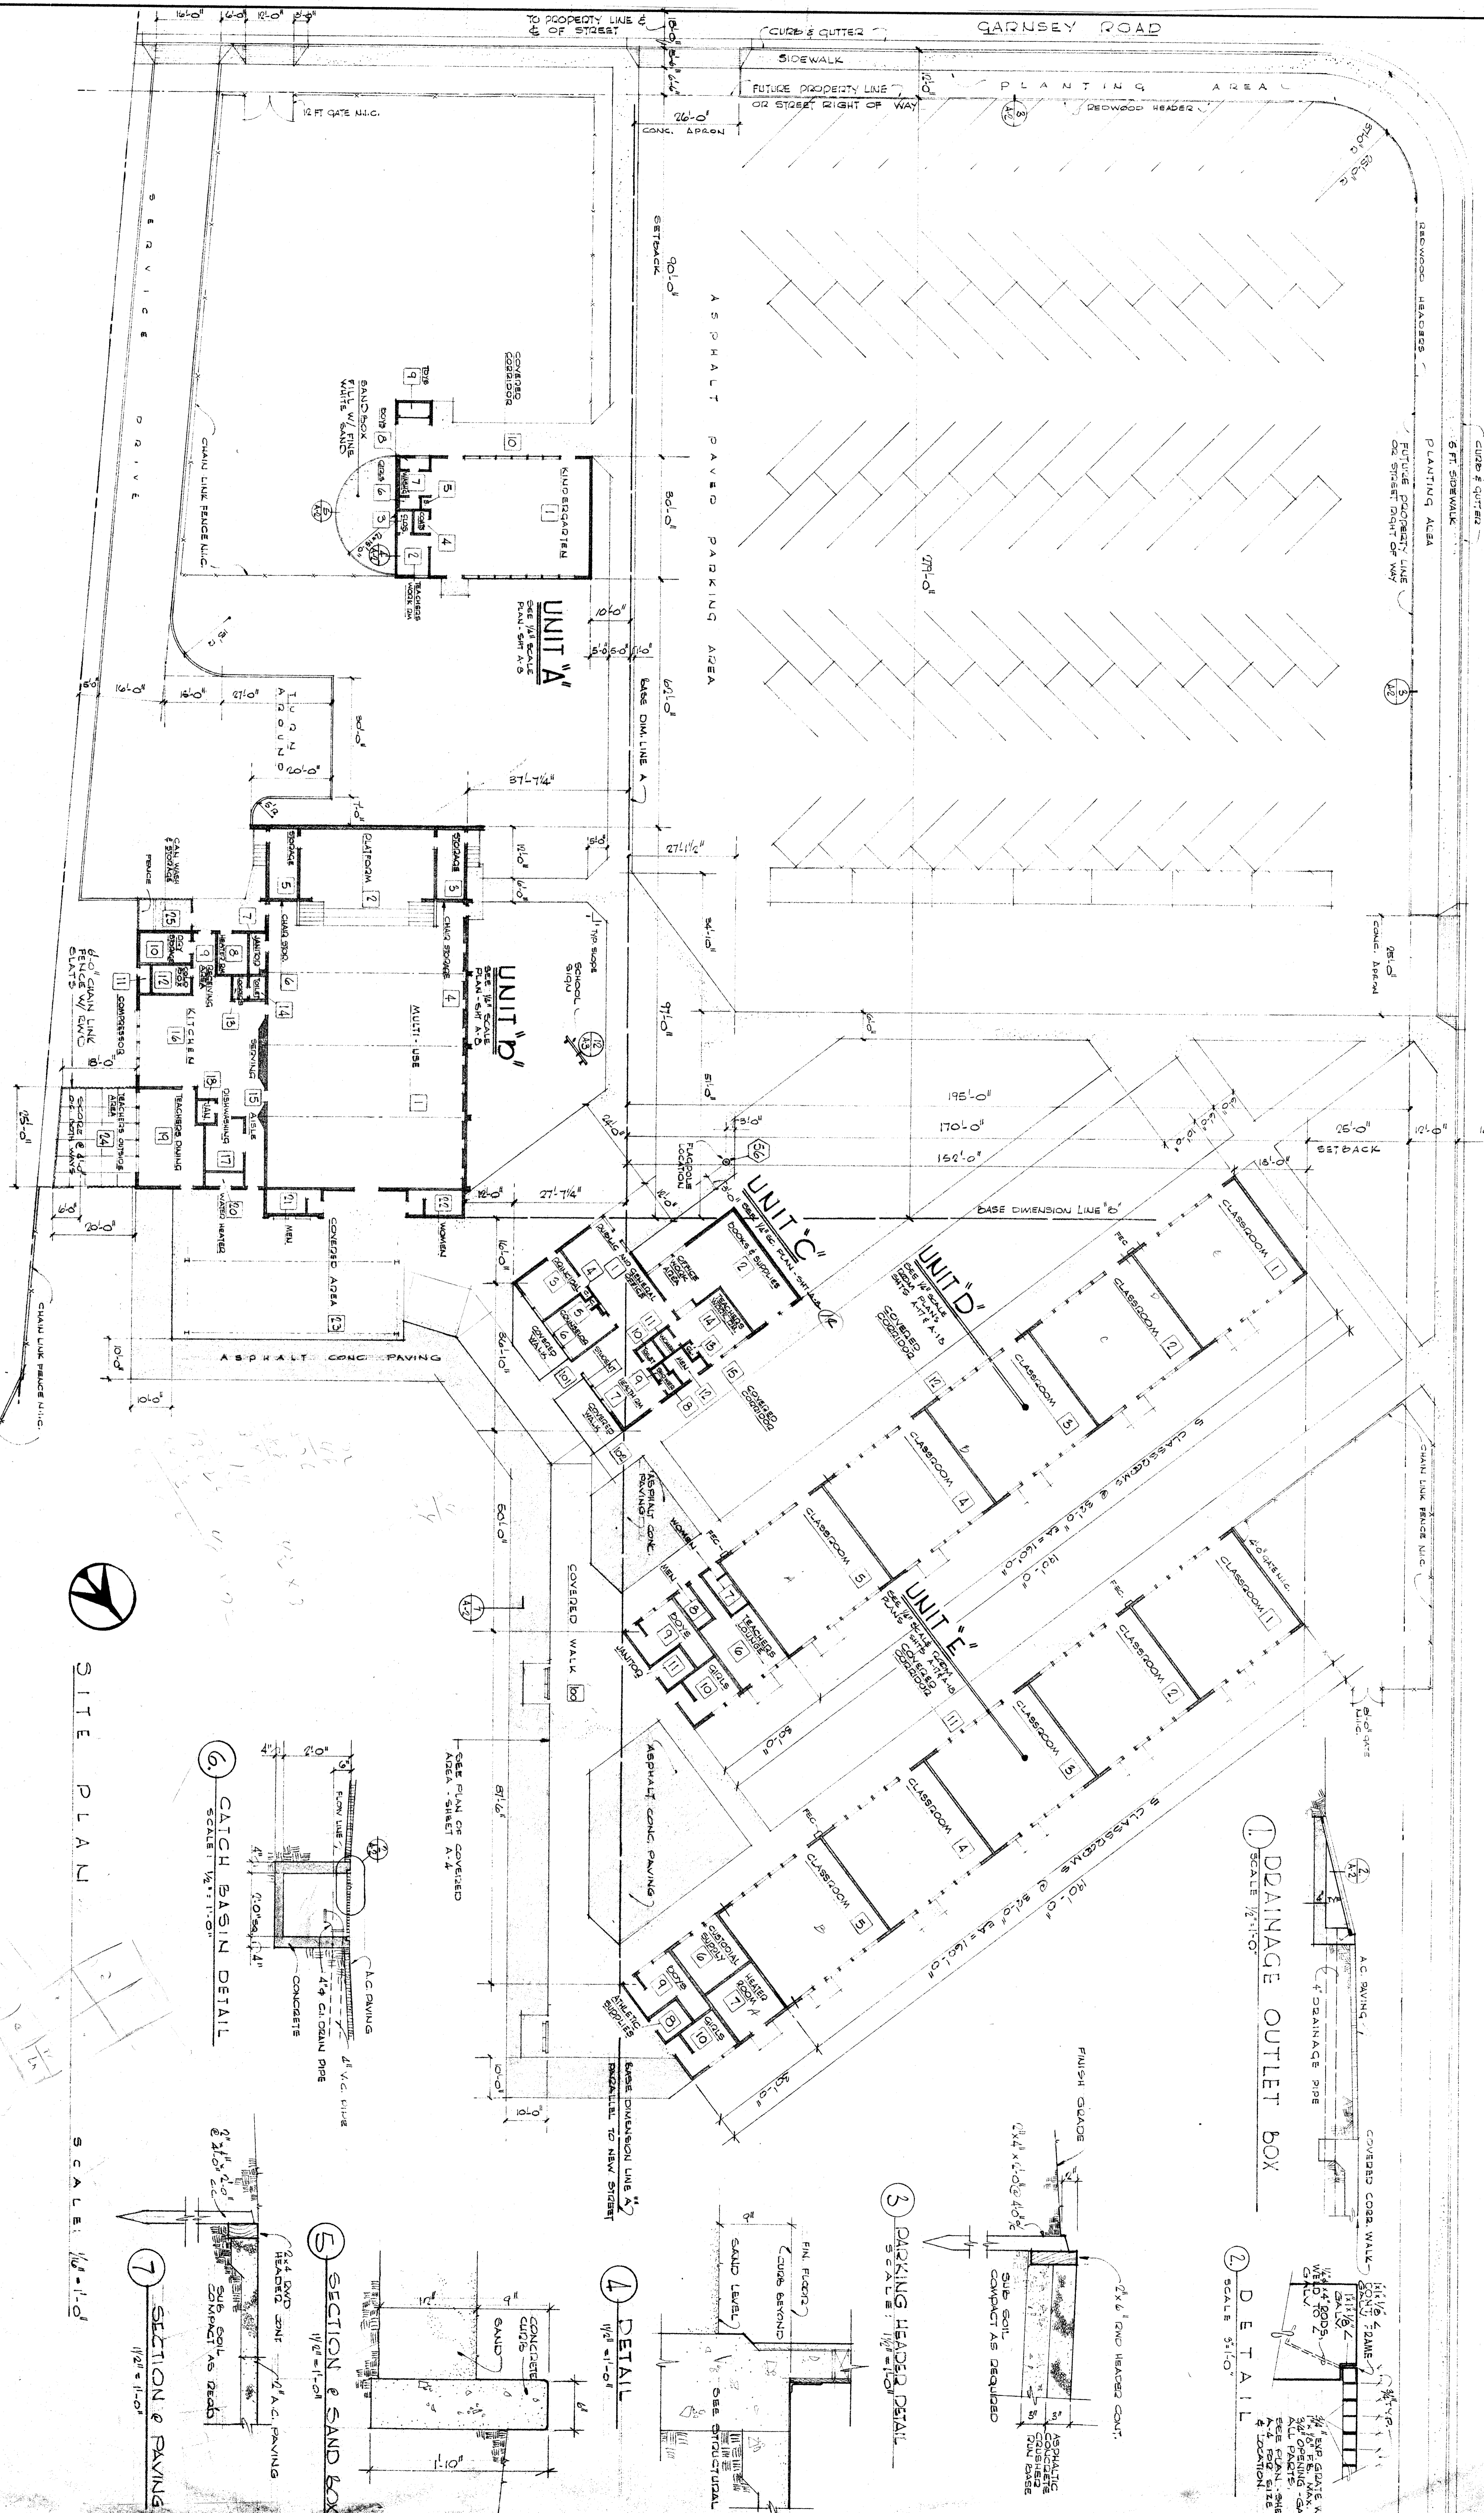

SITE PLAN

SCALE: 1/4" = 1'-0"

1 DRAINAGE OUTLET BOX
SCALE: 1/2" = 1'-0"

2 DETAIL
SCALE: 3/4" = 1'-0"

3 PARKING HEADER DETAIL
SCALE: 1/4" = 1'-0"

4 DETAIL
SCALE: 1/4" = 1'-0"

5 SECTION & SAND BOX
SCALE: 1/4" = 1'-0"

6 CATCH BASIN DETAIL
SCALE: 1/2" = 1'-0"

7 SECTION & PAVING
SCALE: 1/4" = 1'-0"

CHECK AND VERIFY ALL DIMENSIONS BEFORE PROCEEDING WITH THE WORK. REPORT ANY DISCREPANCIES TO THE ARCHITECT.

STATE OF CALIFORNIA - DEPARTMENT OF PUBLIC WORKS DIVISION OF CONSTRUCTION APPROVED: [Signature] DATE: JAN 13 1988	ARCHITECTS BARKERFIELD CALIFORNIA
PAKERSFIELD CITY SCHOOL DISTRICT BOARD OF EDUCATION APPROVED: [Signature] DATE: JAN 17 1988	SITE PLAN
JOB NO. 58-74 DRAWN BY: [Signature] CHECKED BY: [Signature] DATE: JAN 17 1988	SECTION 35 SCHOOL DISTRICT PAKERSFIELD CITY SCHOOL DISTRICT BARKERFIELD CALIFORNIA
Scale and Rules [Signature] [Signature]	SECTION 35 SCHOOL DISTRICT PAKERSFIELD CITY SCHOOL DISTRICT BARKERFIELD CALIFORNIA