



ADMINISTRATION BUILDING FLOOR PLAN (D)

SCALE: 1/8" = 1'-0"

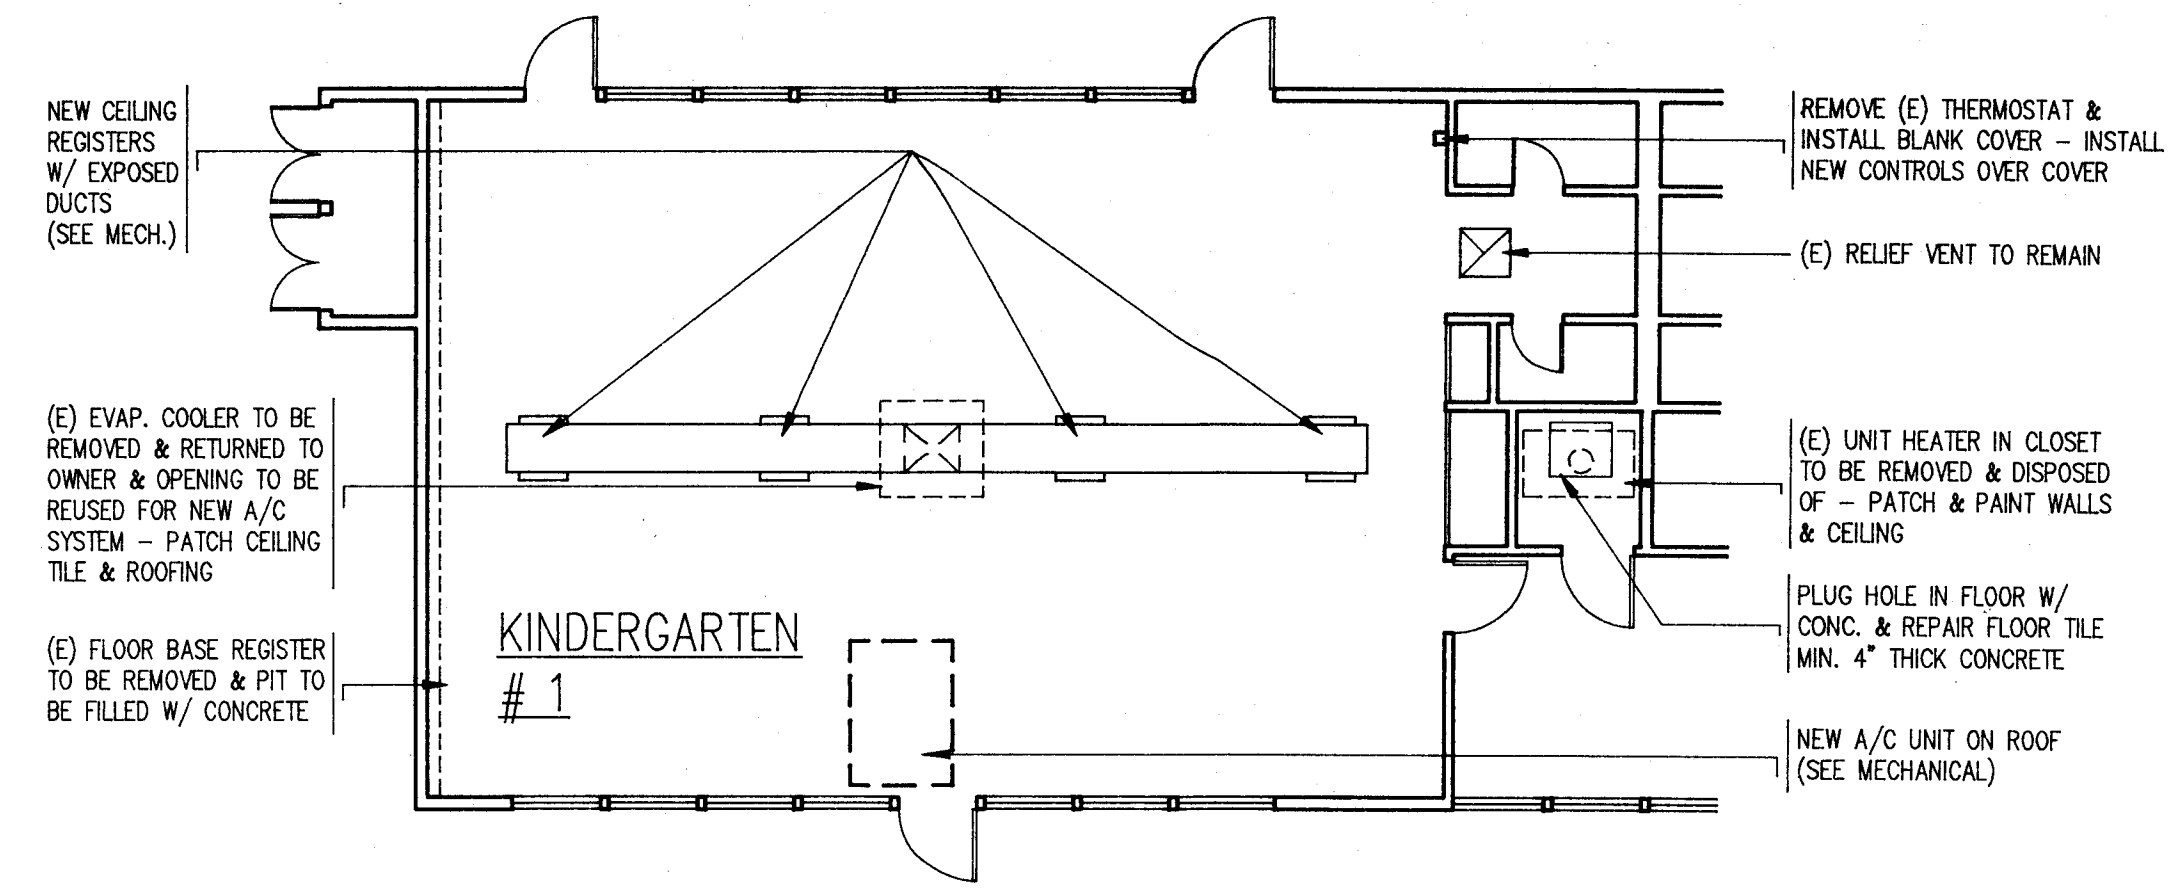


TYPICAL KINDERGARTEN FLOOR PLAN (A)

SCALE: 1/8" = 1'-0"

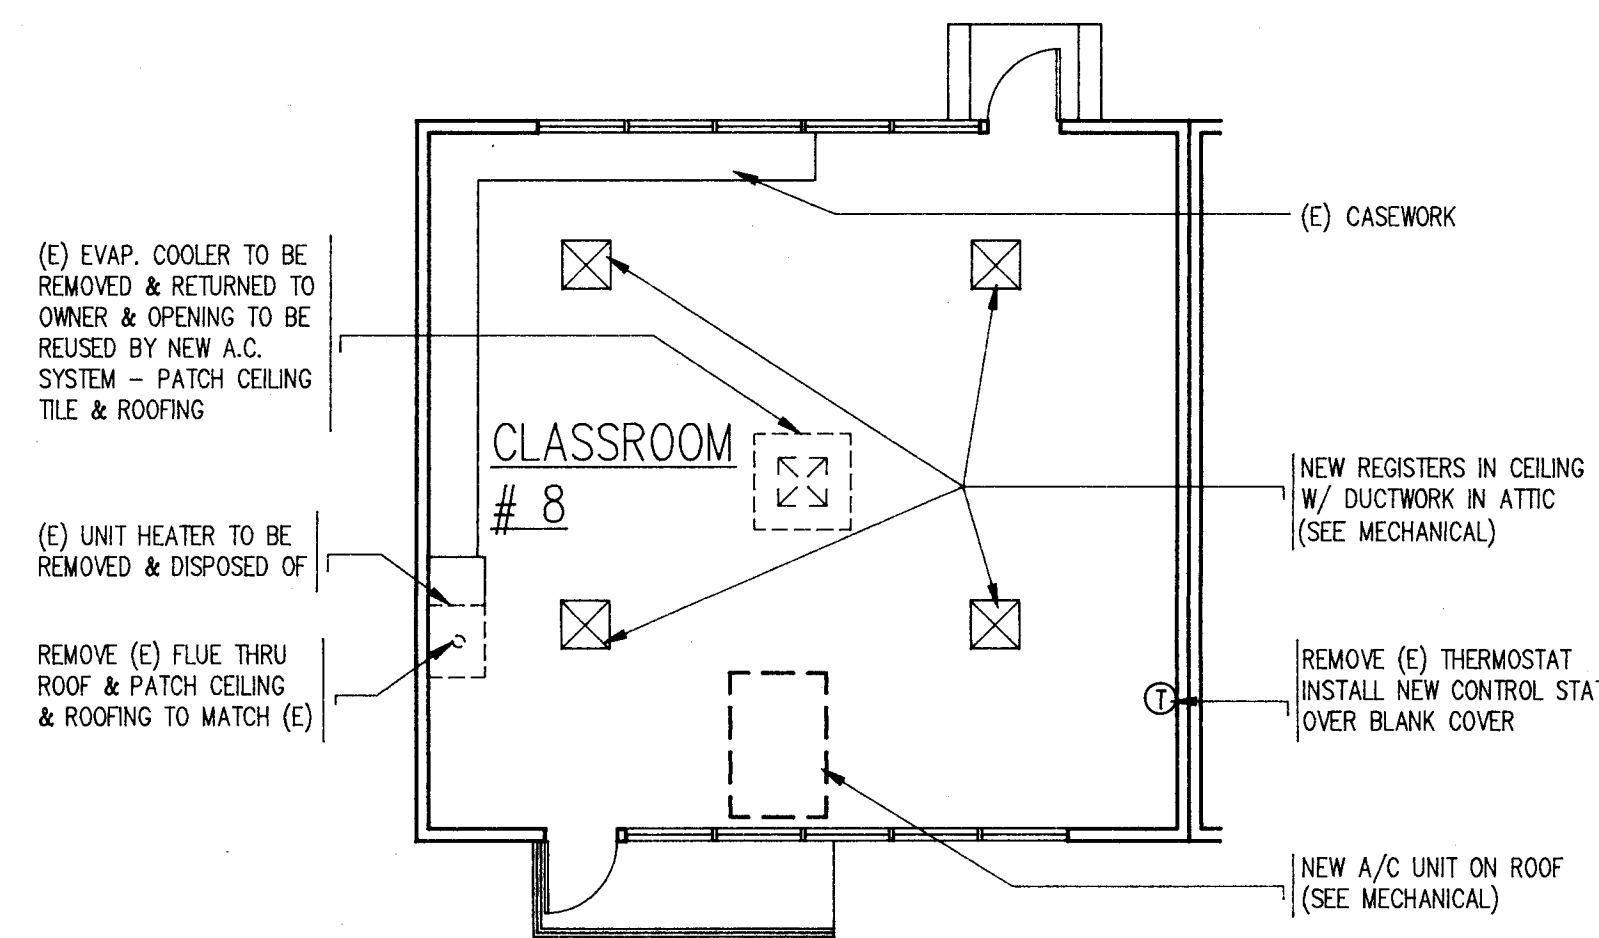

TYP. BUNGALOW CLASSROOM FLOOR PLAN (B)


SCALE: 1/8" = 1'-0"

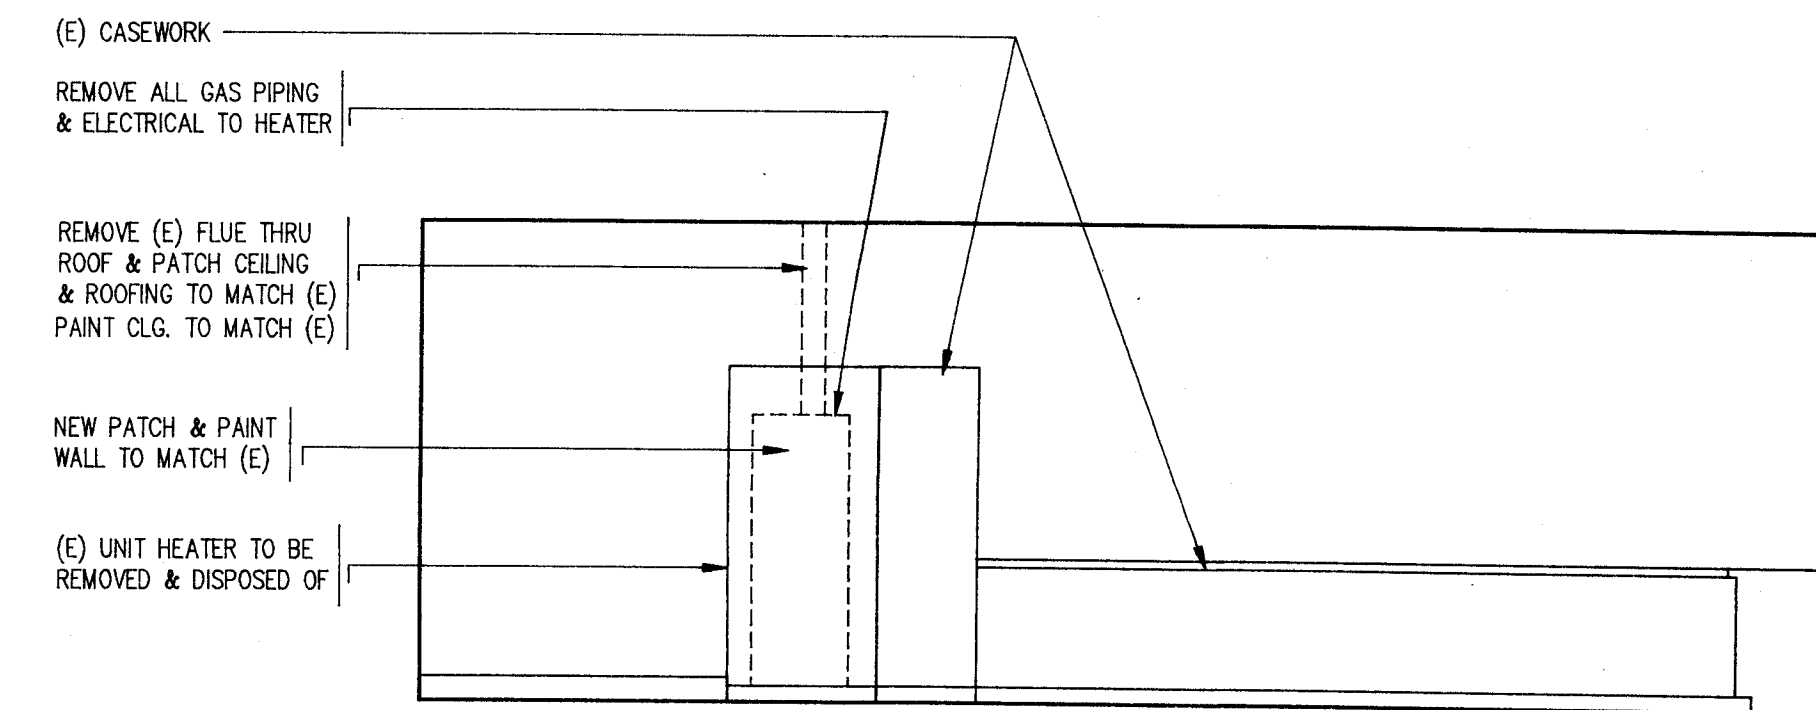

WEST


INTERIOR ELEVATION

SCALE: 1/4" = 1'-0"

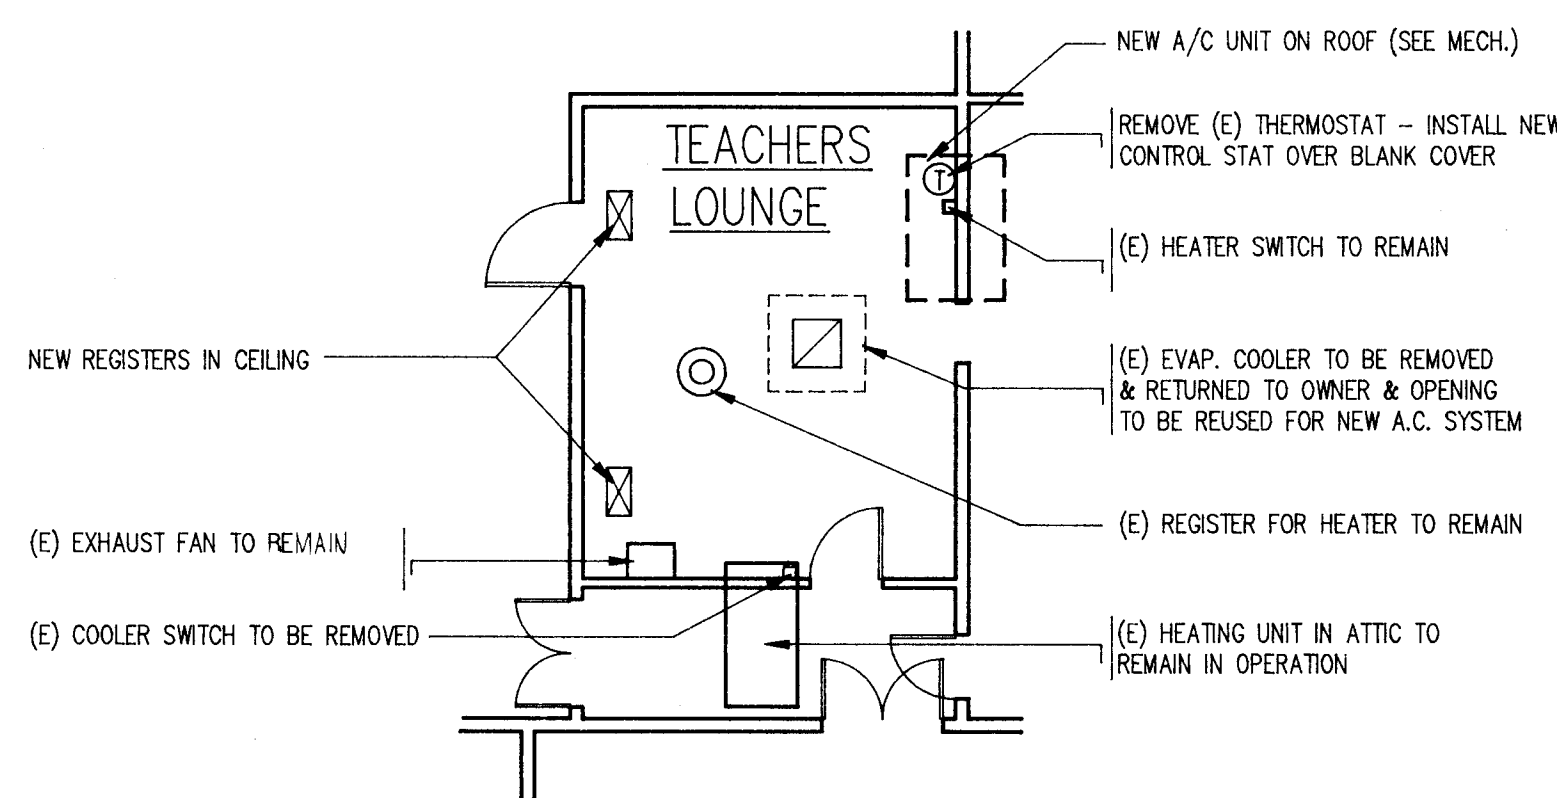


MULTI-PURPOSE BUILDING PARTIAL FLOOR PLAN (E)

SCALE: 1/8" = 1'-0"

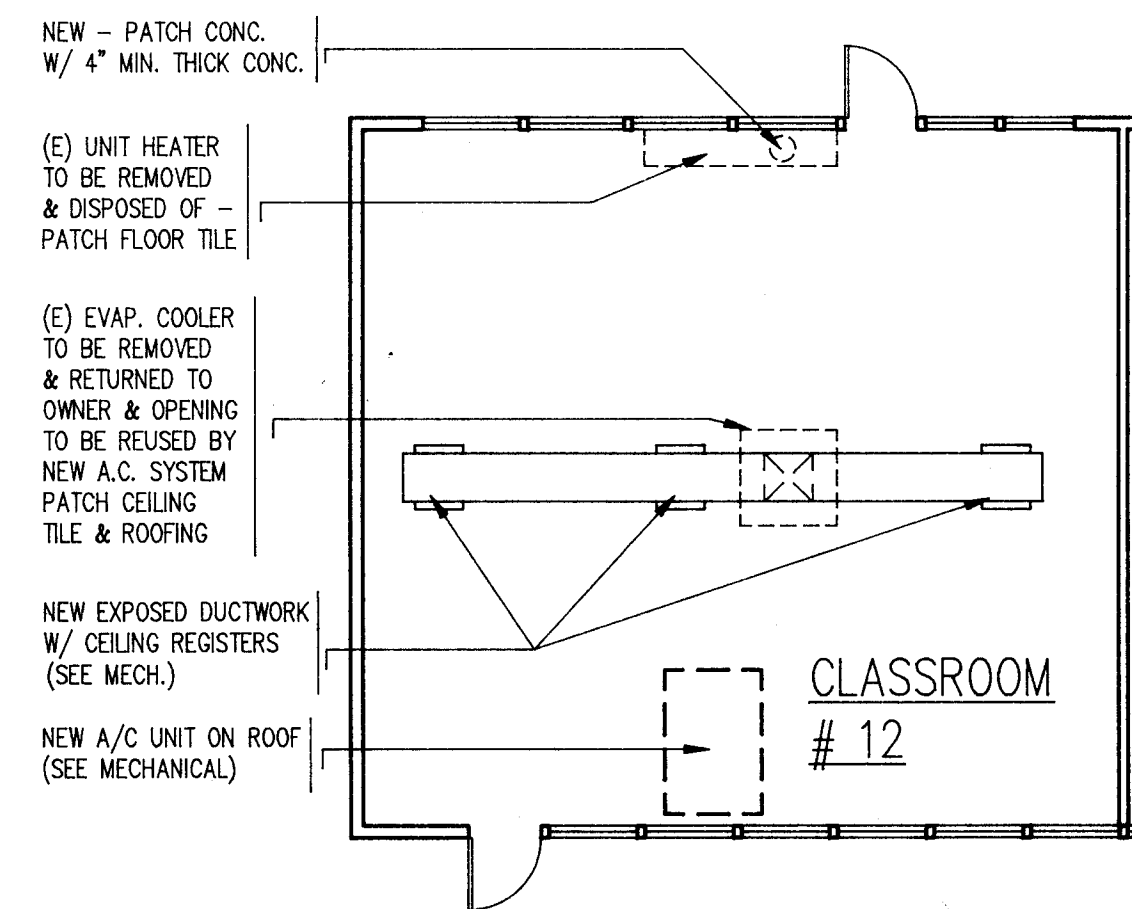

TYPICAL CLASSROOM FLOOR PLAN (C)

SCALE: 1/8" = 1'-0"

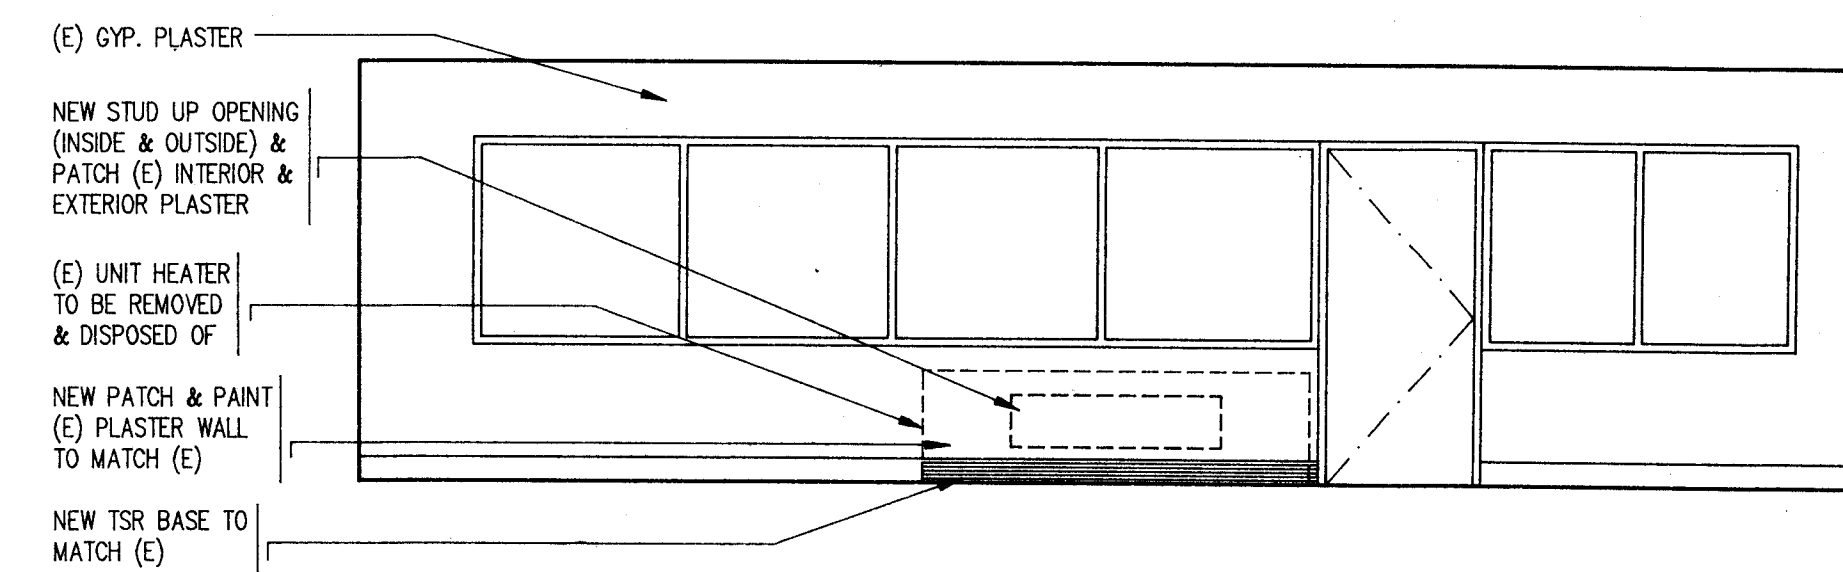

NORTH

INTERIOR ELEVATION

SCALE: 1/4" = 1'-0"

NO.	REVISION	DATE	BY

APPROVED FIRE AND PANIC ONLY
APR 4 1991
STATE FIRE MARSHAL SOUTHERN REGION

FIRE MARSHAL
IDENTIFICATION STAMP
Department of General Services
Office of the State Architect
APR 4 1991
Structural Safety Section
Checked By: [Signature]
O.S.A.

Glenn Hartzell A.I.A.
26 'H' STREET, 93304 (805) 324-8416
P.O. BOX 2344, 93303, BAKERSFIELD, CALIFORNIA
ARCHITECT C-10298

BAKERSFIELD CITY SCHOOL DISTRICT
BY RESOLUTION OF THE BOARD OF TRUSTEES APPROVED: [Signature]

DATE: 1-11-91
DRAWN: B F

SHEET INDEX - VICINITY MAP - SITE PLAN - NOTES
(AIR CONDITIONING)
HORT SCHOOL
BAKERSFIELD CITY SCHOOL DISTRICT
2307 PARK DRIVE, BAKERSFIELD, CALIFORNIA

JOB NO. 142
SHEET NO. A 2
SHEET 2 OF 2