



1 ACCESSIBLE SIGN DETAIL 1/4" = 1'-0"

2 TYP. GUARD RAILS 1/4" = 1'-0"

3 ENLARGED RESTROOMS D09 & D10 1/4" = 1'-0"


5 ENLARGED RESTROOM R206 1/4" = 1'-0"

6 1/4" = 1'-0"

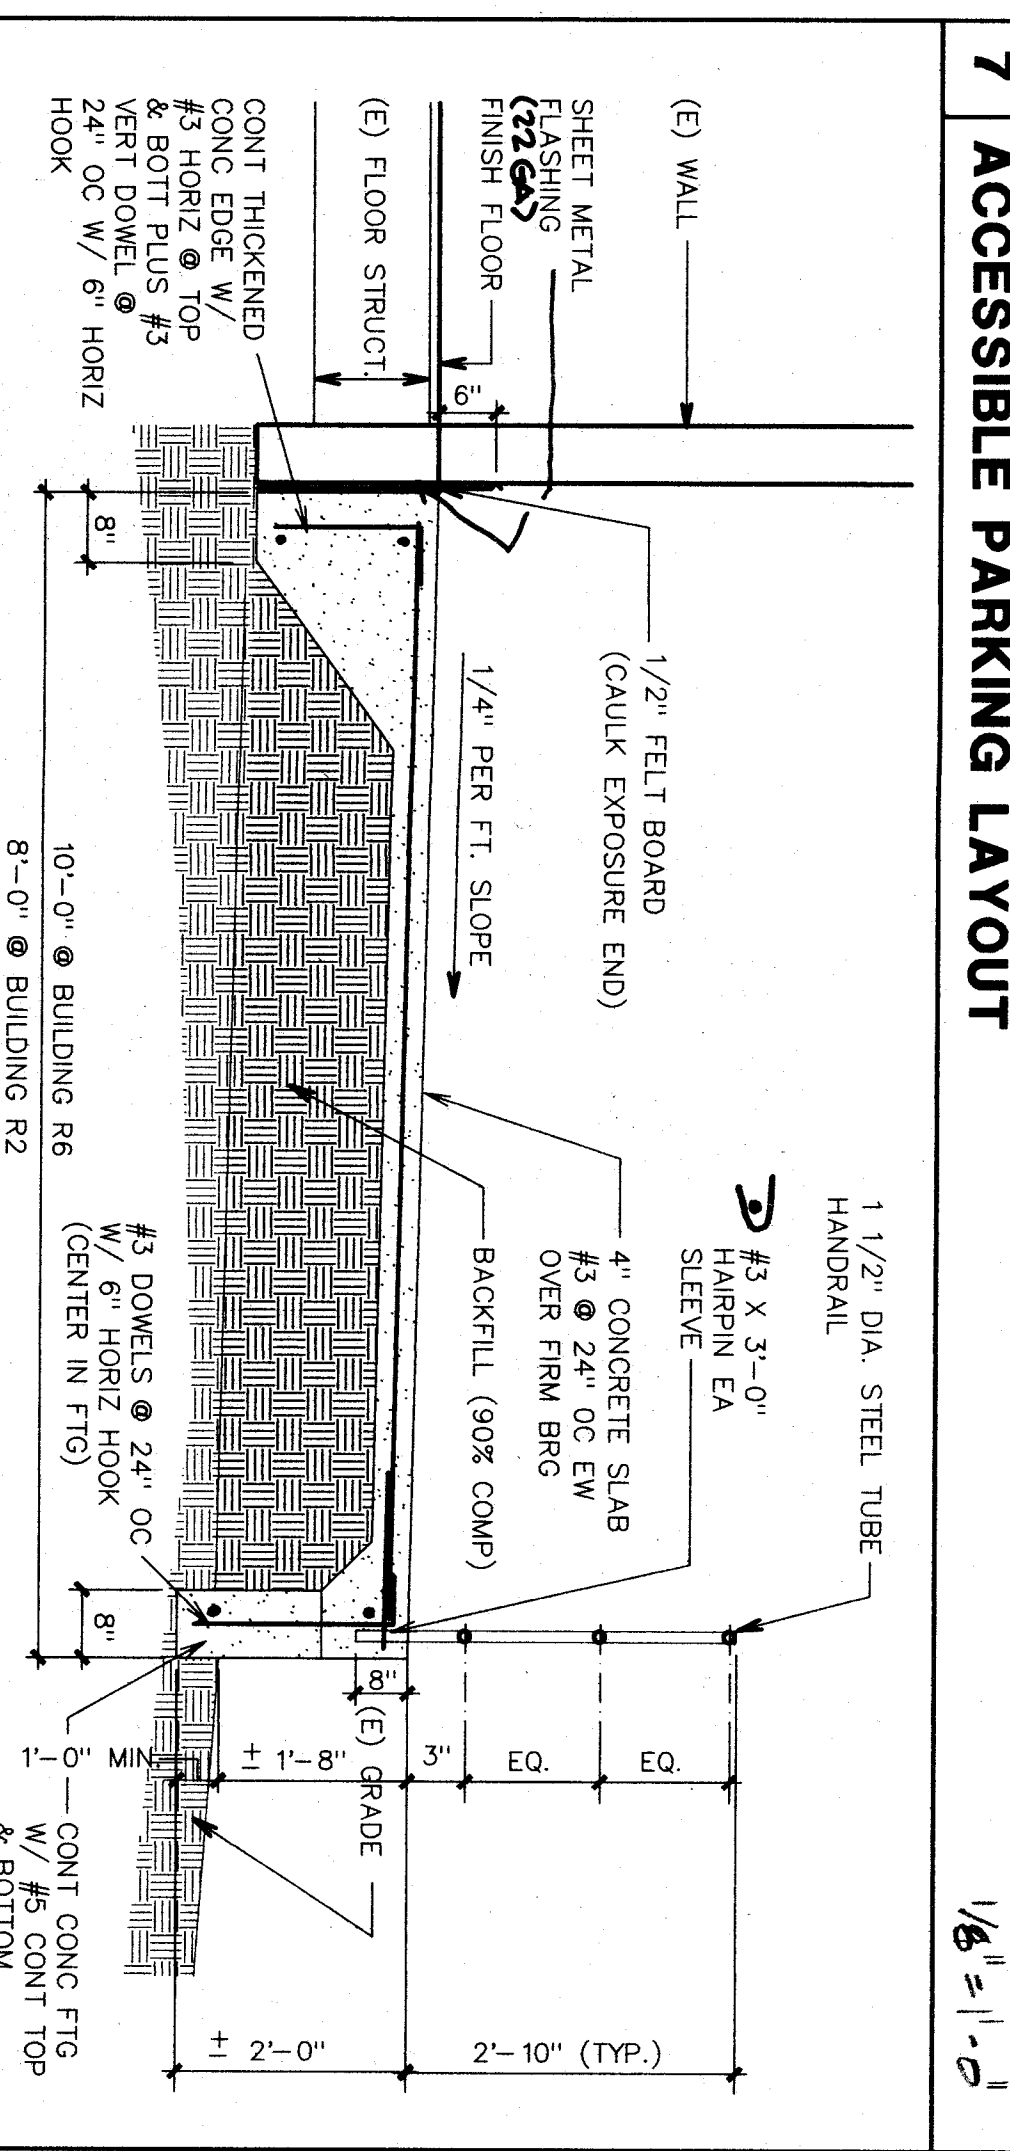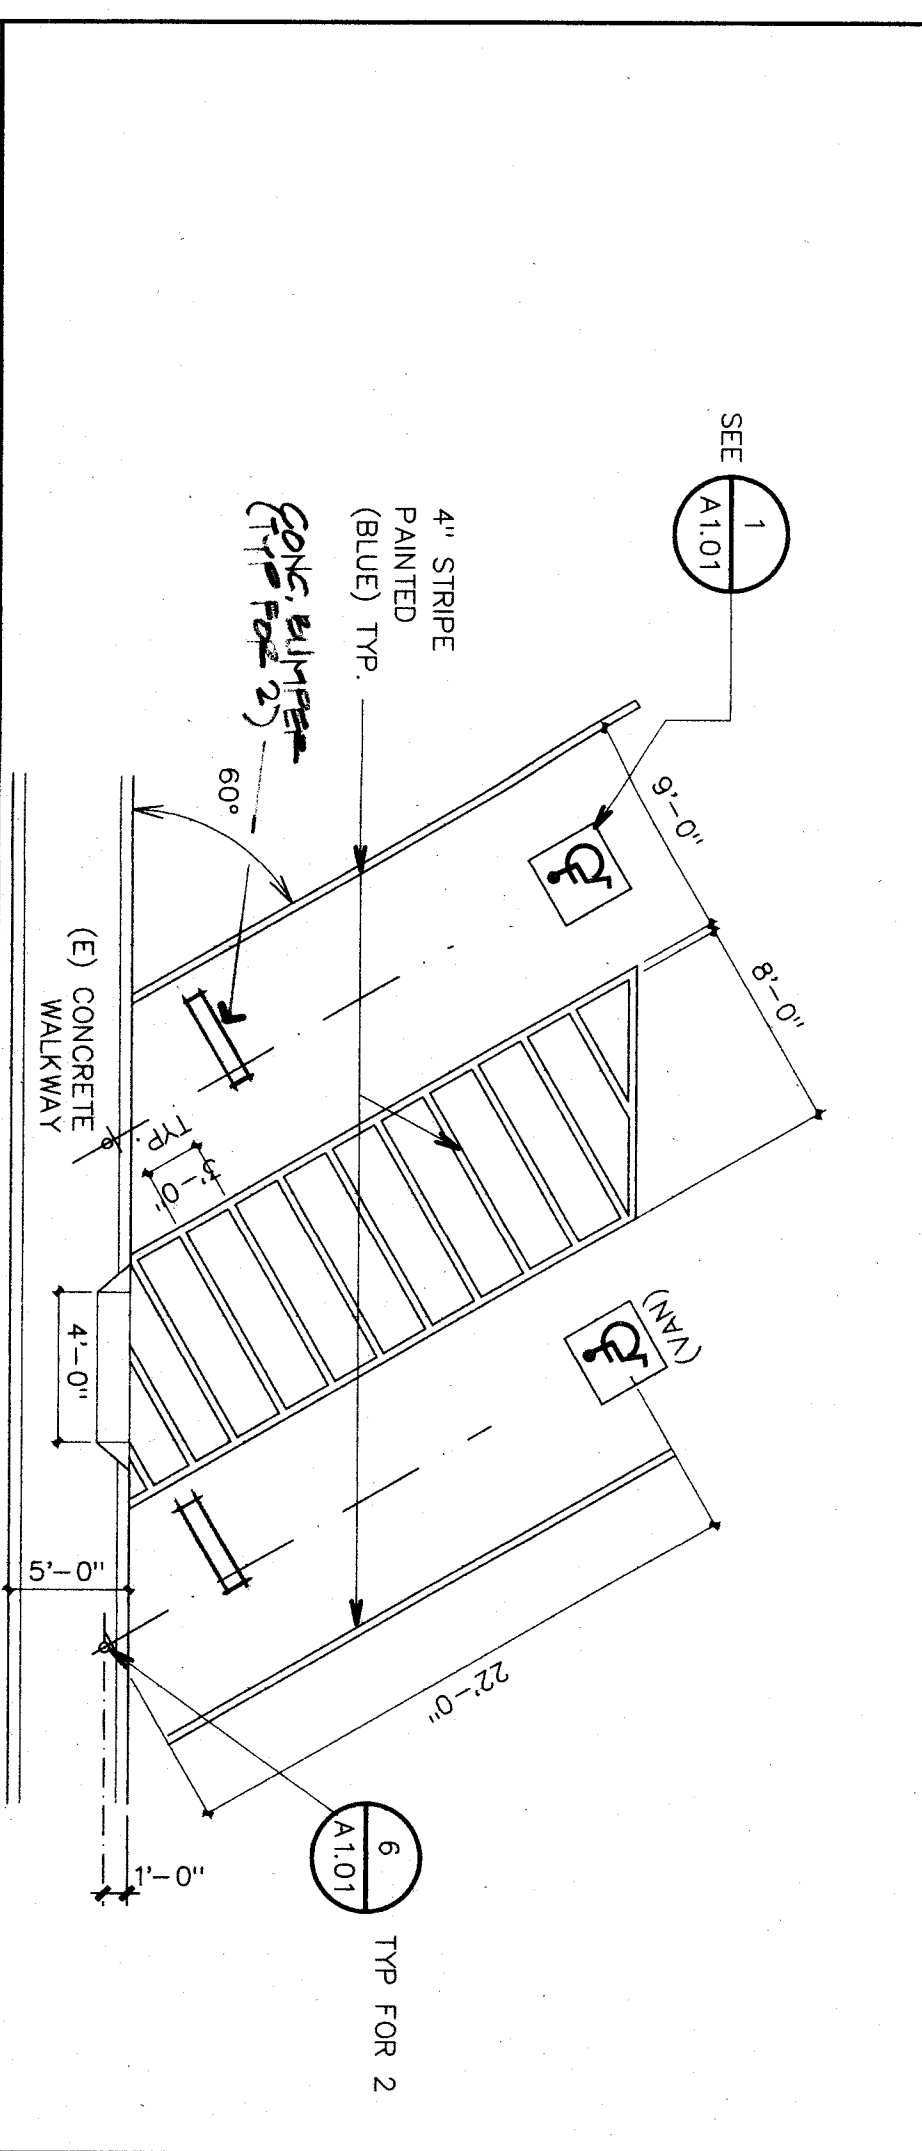

7 ACCESSIBLE PARKING LAYOUT 1/8" = 1'-0"

13 CONCRETE WALK SECTION NOT TO SCALE

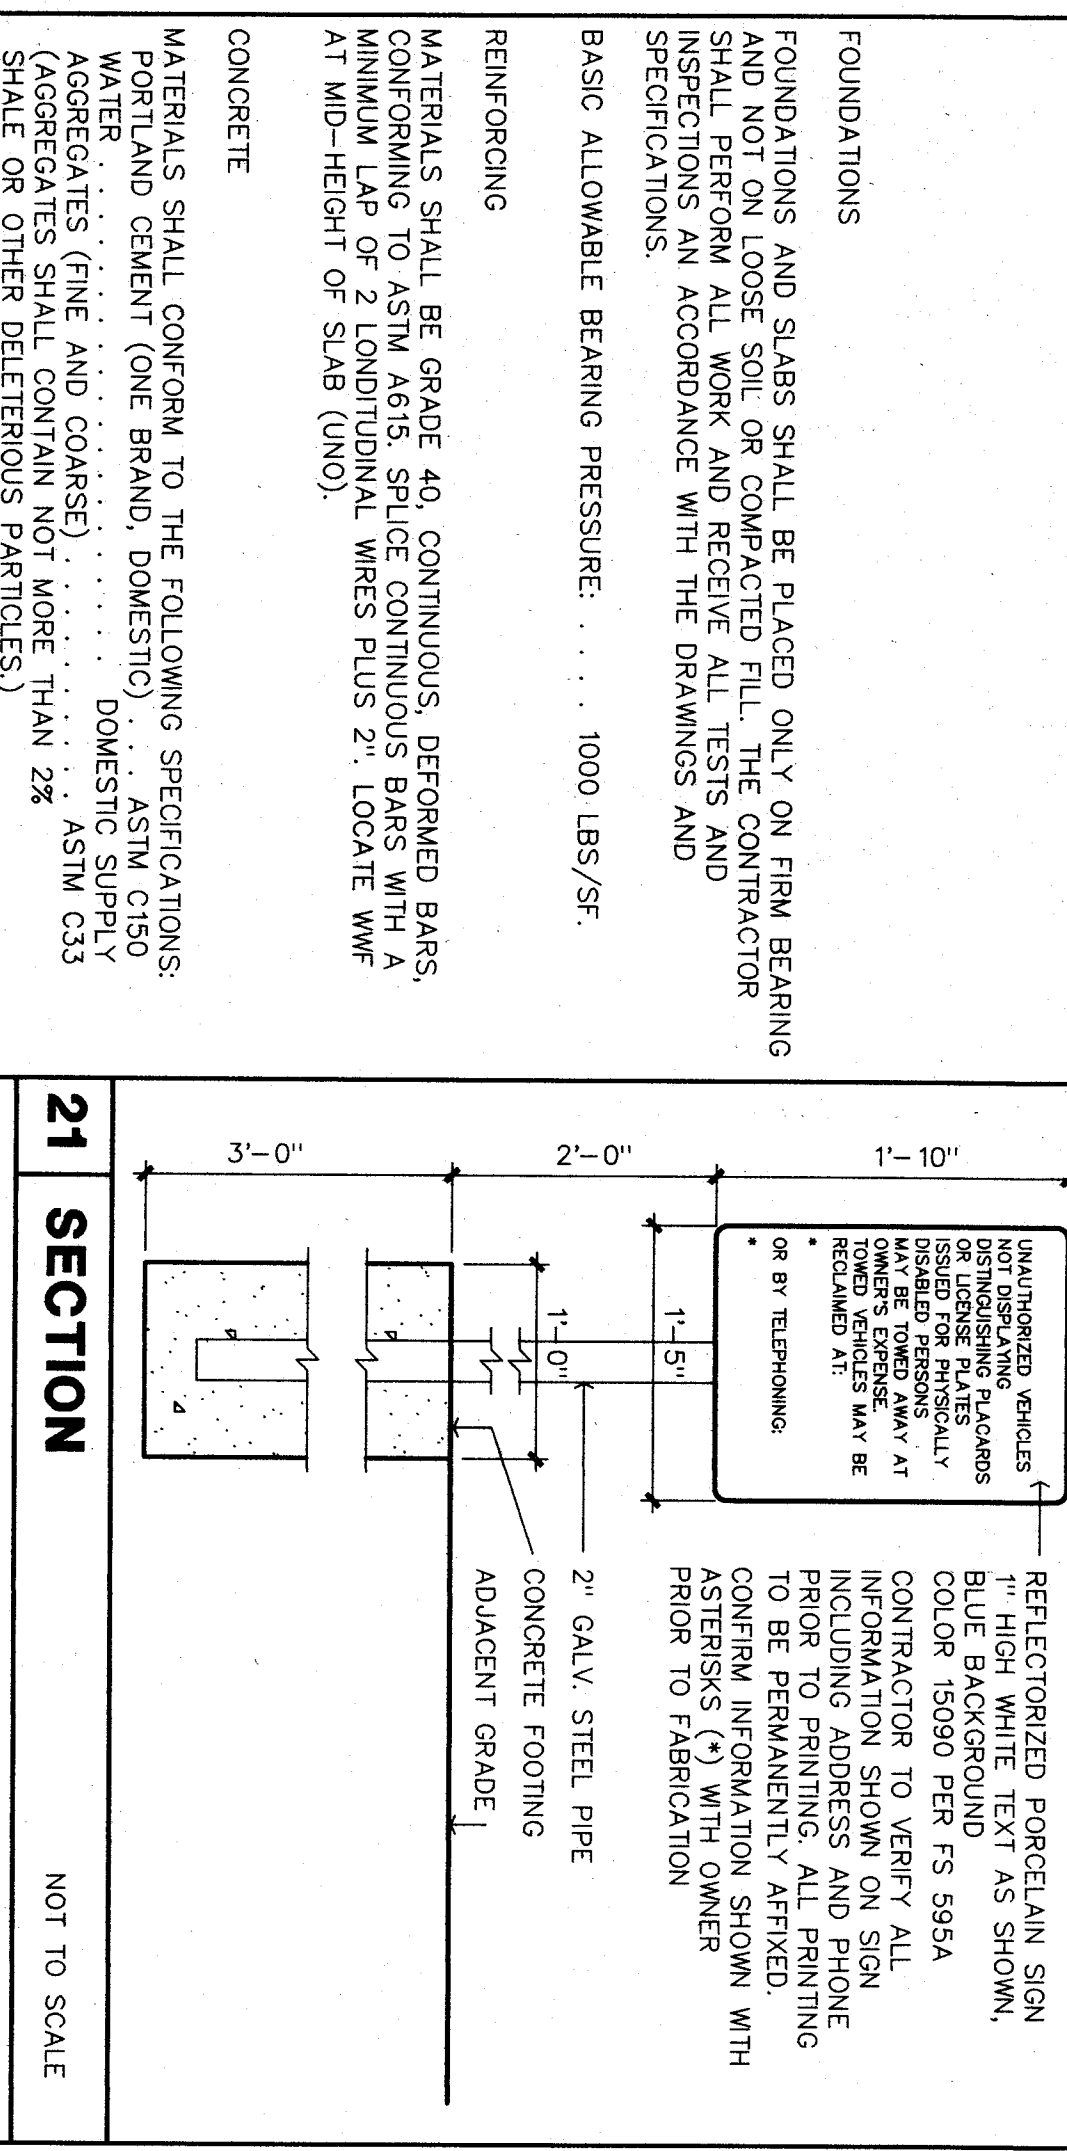

21 SECTION NOT TO SCALE

CONCRETE
 MATERIALS SHALL CONFORM TO THE FOLLOWING SPECIFICATIONS:
 PORTLAND CEMENT (ONE BRAND, DOMESTIC) ASTM C150
 WATER (FINE AND COARSE) DOMESTIC SUPPLY
 (AGGREGATES SHALL CONTAIN NOT MORE THAN 2%
 SHALE OR OTHER DELETERIOUS PARTICLES). ASTM C494
 CURING COMPOUND, WATER REDUCING
 (SHALL NOT IMPAIR IN ANY WAY THE APPLICATION
 OF FINISHES, COVERINGS OR PAINT)
 EPOXY RAMSET "EPON" CERAMIC 6 (Q90 #4285)


REINFORCING
 MATERIALS SHALL BE GRADE 40, CONTINUOUS, DEFORMED BARS
 CONFORMING TO ASTM A615, SPICE CONTINUOUS BARS WITH A
 MINIMUM LAP OF 2 LONGITUDINAL WIRES PLUS 2". LOCATE WAF
 AT MID-HEIGHT OF SCS (ON/O).

FOUNDATIONS
 FOUNDATIONS AND SLABS SHALL BE PLACED ONLY ON FIRM BEARING
 AND NOT ON LOOSE SOIL OR COMPACTED FILL. THE CONTRACTOR
 SHALL PERFORM ALL WORK AND RECEIVE ALL TESTS AND
 INSPECTIONS IN ACCORDANCE WITH THE DRAWINGS AND
 SPECIFICATIONS.

BASIC ALLOWABLE BEARING PRESSURE: 1000 LBS/SF.

25 SPECIFICATIONS

CONTRACTOR SHALL SUBMIT A CONCRETE DESIGN
 ENGINEER WHO IS A CALIFORNIA LICENSED CIVIL
 ENGINEER AND SHALL BE ON SITE FOR ALL
 WORKING DAYS PRIOR TO PLACEMENT.

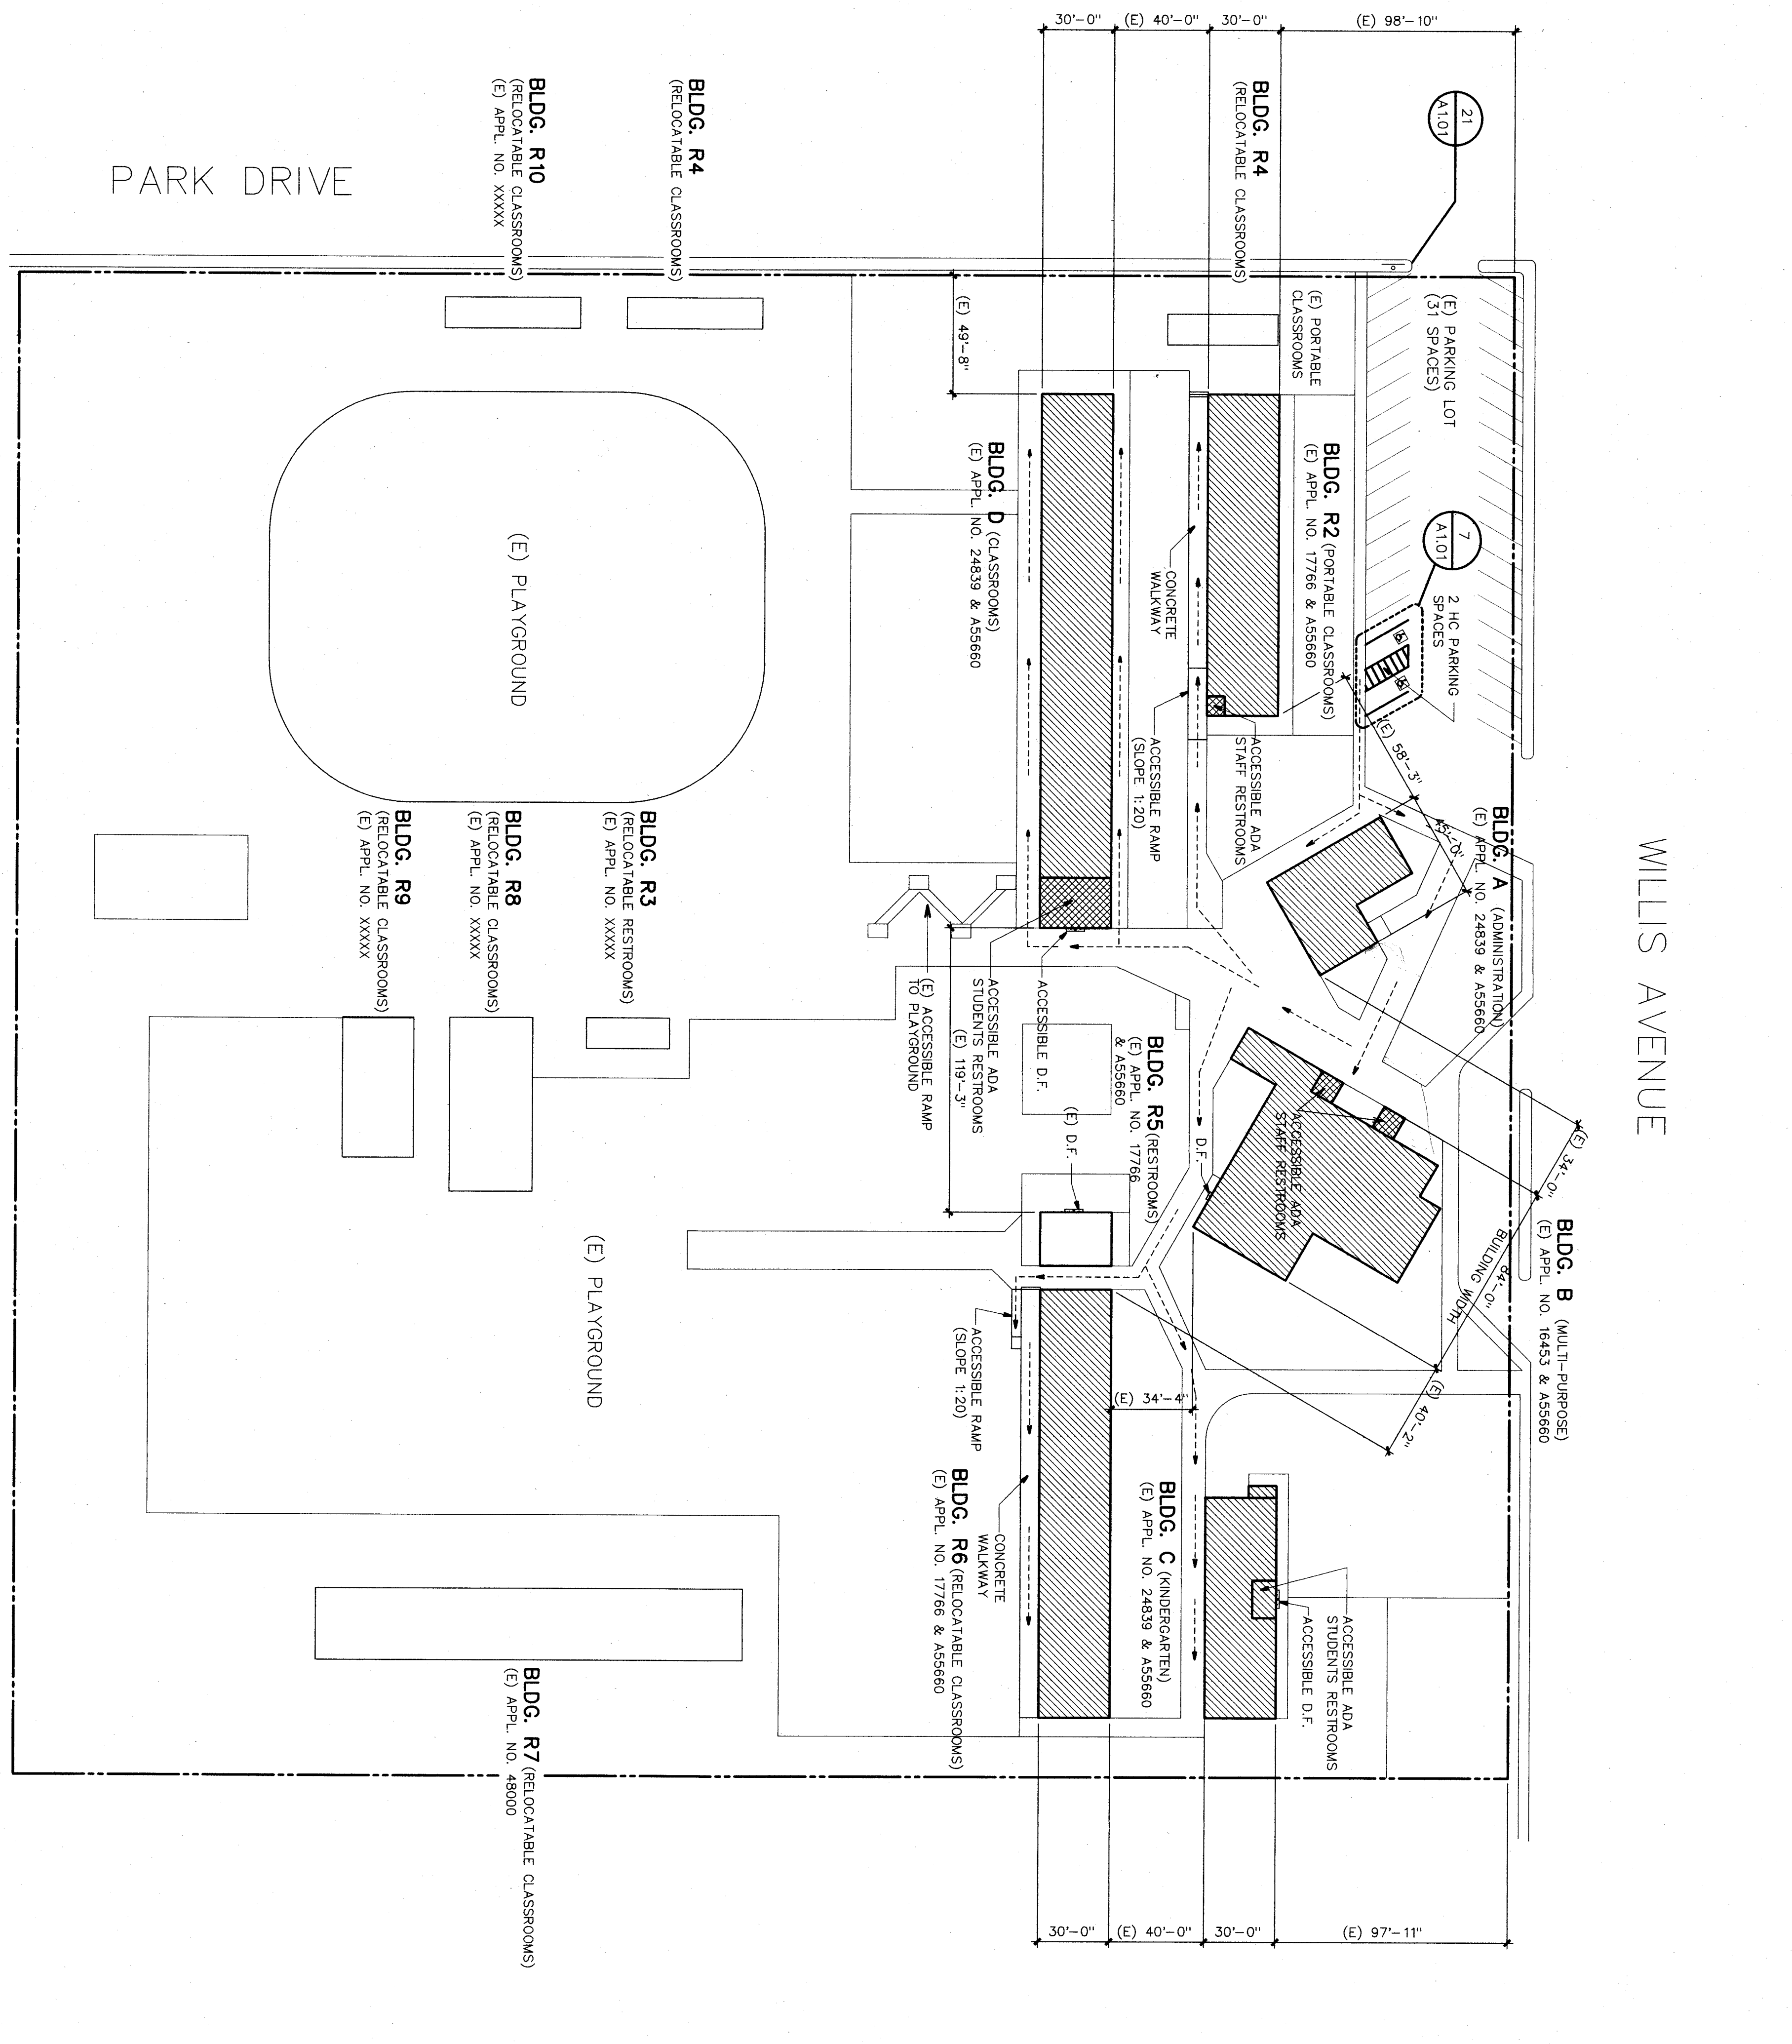


27 SITE PLAN

ACCESSIBLE TOILET ROOMS SCOPE OF WORK UNDER THIS APPLICATION

SCOPE OF WORK UNDER THIS DSA APPLICATION

10 20 40 80 120

N

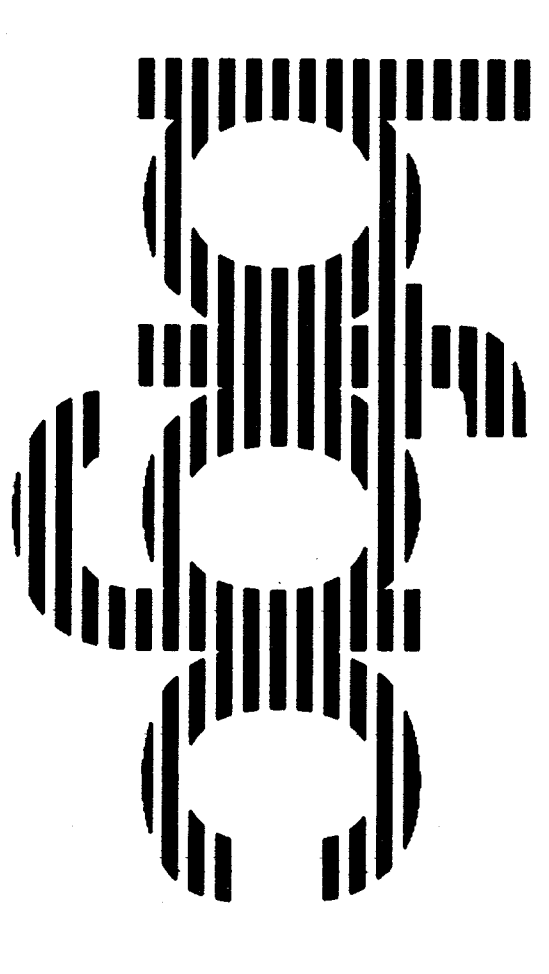

bfgc architects planners inc.
 bakerfield
 5500 ming avenue suite 450 bakerfield ca 93309-4639
 805 836-4300 fax 805 836-4311

3211 broad street suite 103
 959 546 5933
 san jose
 800 west santa clara st. suite 525
 408 824-0841

principal architect
 david c. smith, aia, C-65164
 david a. greef, aia, C-81327
 william f. wood, aia, C-87102

design & interior, aia, C-8190
 brian a. loggell, aia, C-21313
 robert l. muller, aia, C-18078

IDENTIFICATION STAMP
 DIV. OF THE STATE ARCHITECT
 OFFICE OF REGISTRATION SERVICES
 APRIL 10 11 18
 AC-2011-0017

**HORT SCHOOL
 MODERNIZATION
 BAKERSFIELD CITY
 SCHOOL DISTRICT**

2301 PARK DRIVE
 BAKERSFIELD, CA. 93306

SITE PLAN

job no. 97-276
 date JULY 8, 98
 drawn by JLG
 checked by ROB T.
 copy/right 1998

101