

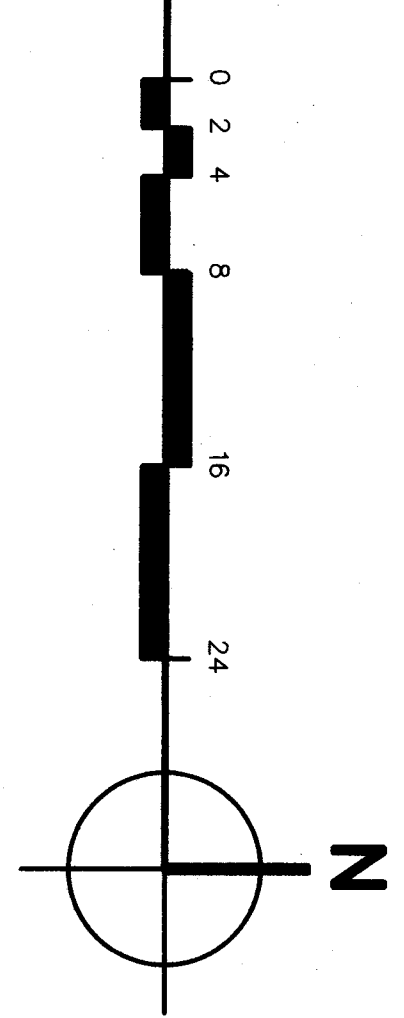
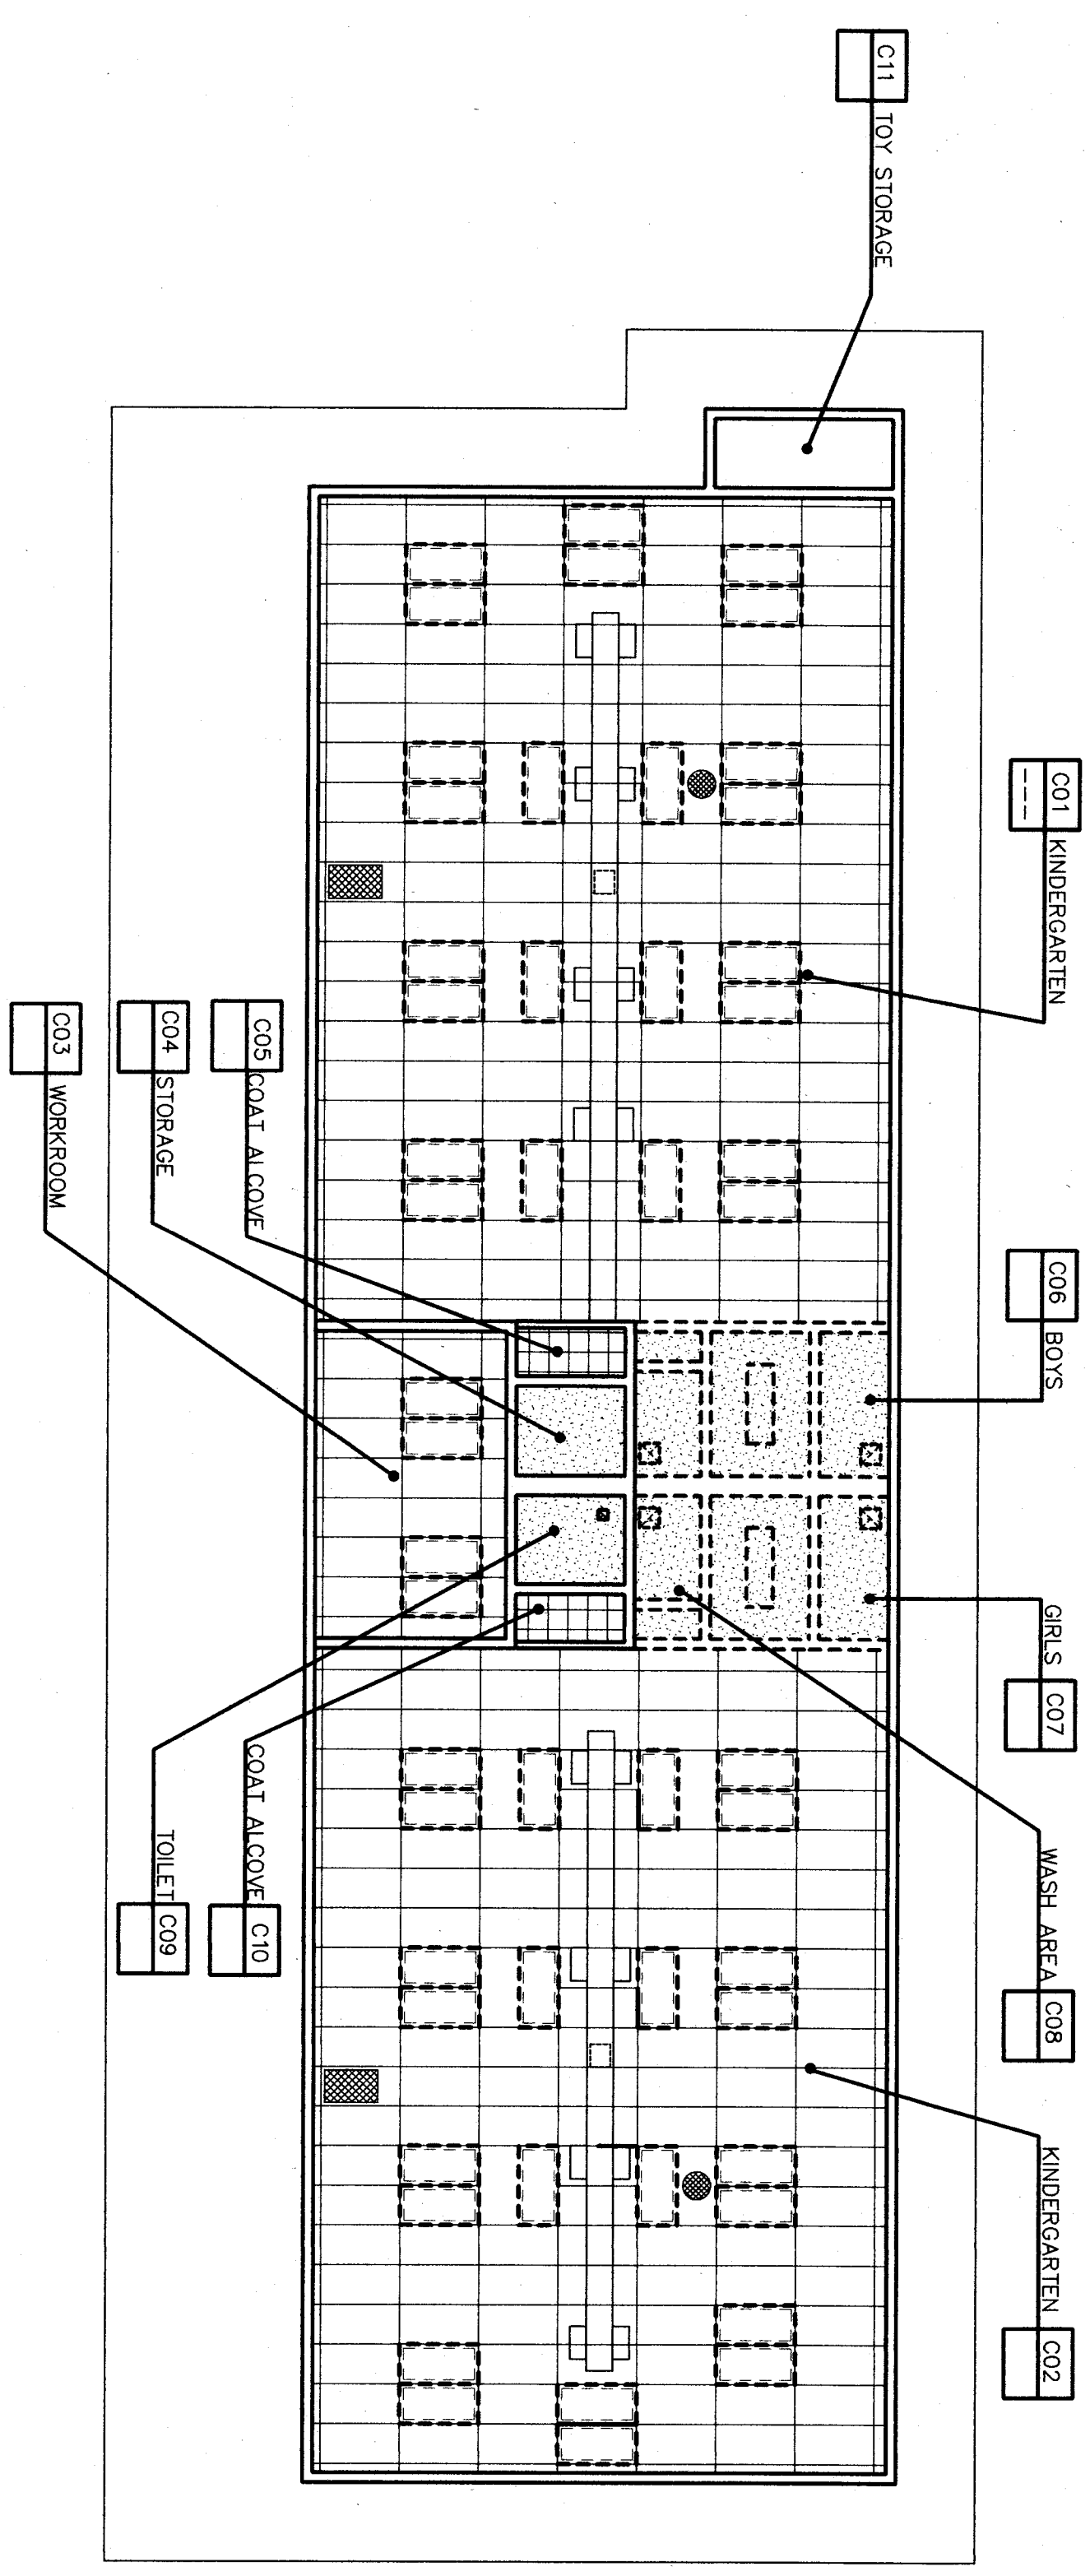
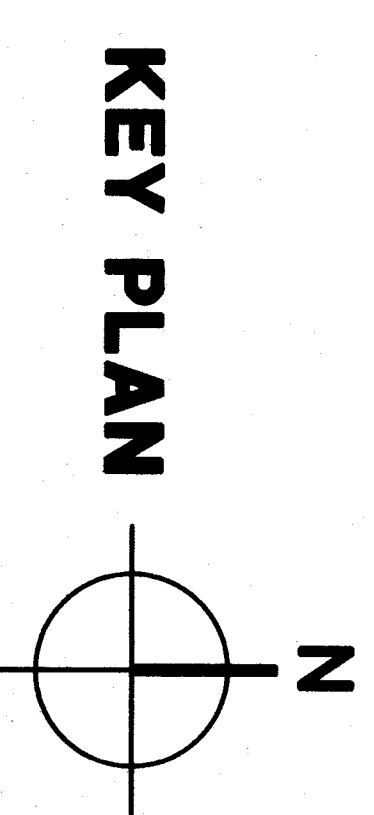
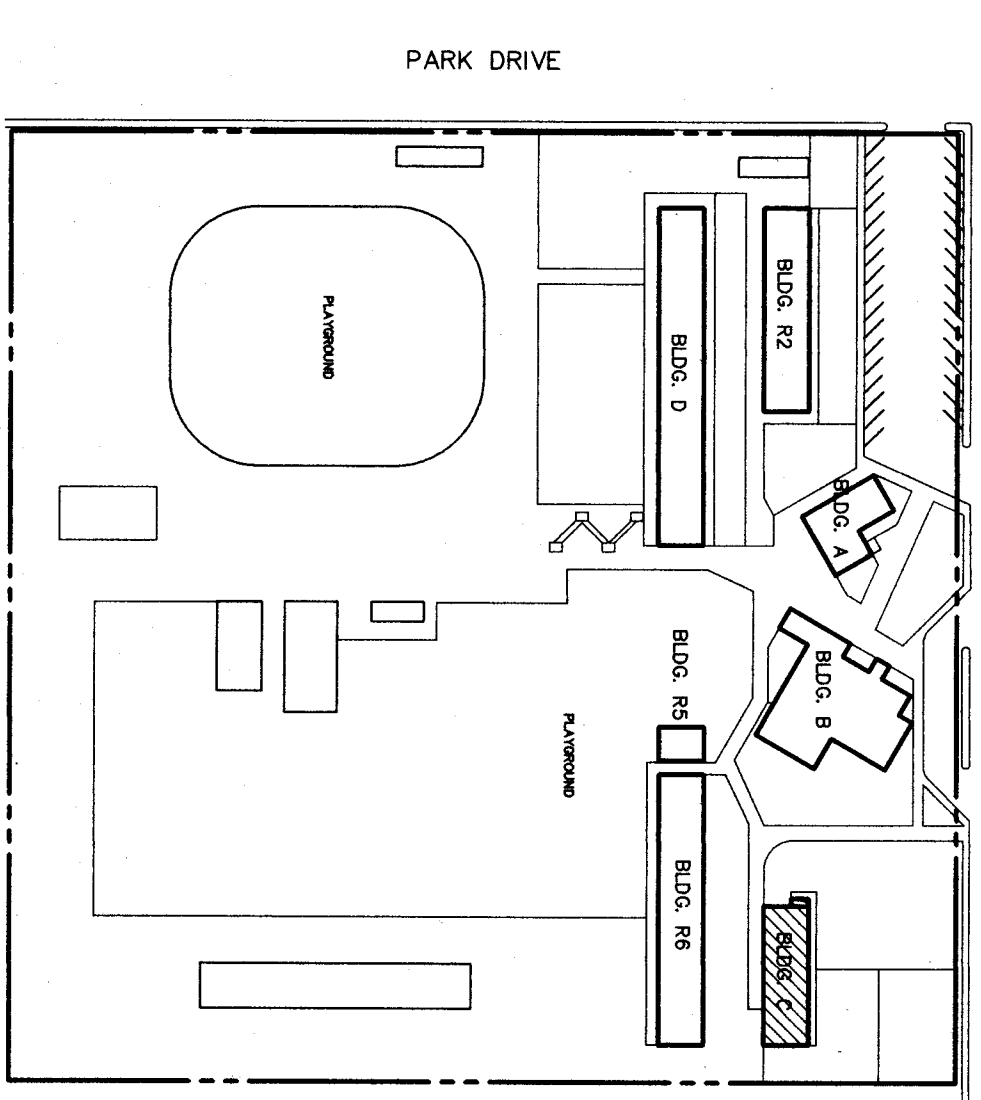


LEGEND	
	(E) 2' x 4' ACOUSTIC TILE
	(E) 1' x 1' ACOUSTIC TILE
	GYPSUM BOARD CEILING (SMOOTH FINISH)
	EXISTING GYPSUM BOARD CEILING (SMOOTH FINISH) PATCH, REPAIR & PAINT
	EXPOSED ABOVE OR EXISTING CEILING TO FINISH SCHEDULE
	RECESSED ELEC. FIXTURE
	ELEC. FIXTURE SURFACE MTD.
	RECESSED ELEC. FIXTURE
	ELEC. FIXTURE SURFACE MTD.
	EXTERIOR ELEC. FIXTURE SURFACE MTD.
	(E) SUPPLY AIR DIFFUSER
	(E) RETURN AIR GRILLE
	(E) EXHAUST AIR GRILLE
	ILLUMINATED EXIT SIGN ARROW INDICATES DIRECT

**PARTIAL DEMOLITION REFLECTED CEILING PLAN BUILDING C**

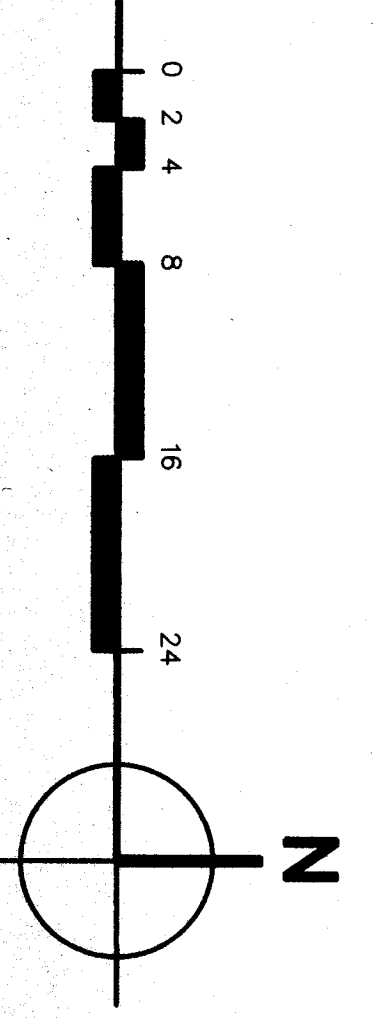

**REFLECTED CEILING PLAN BUILDING C**

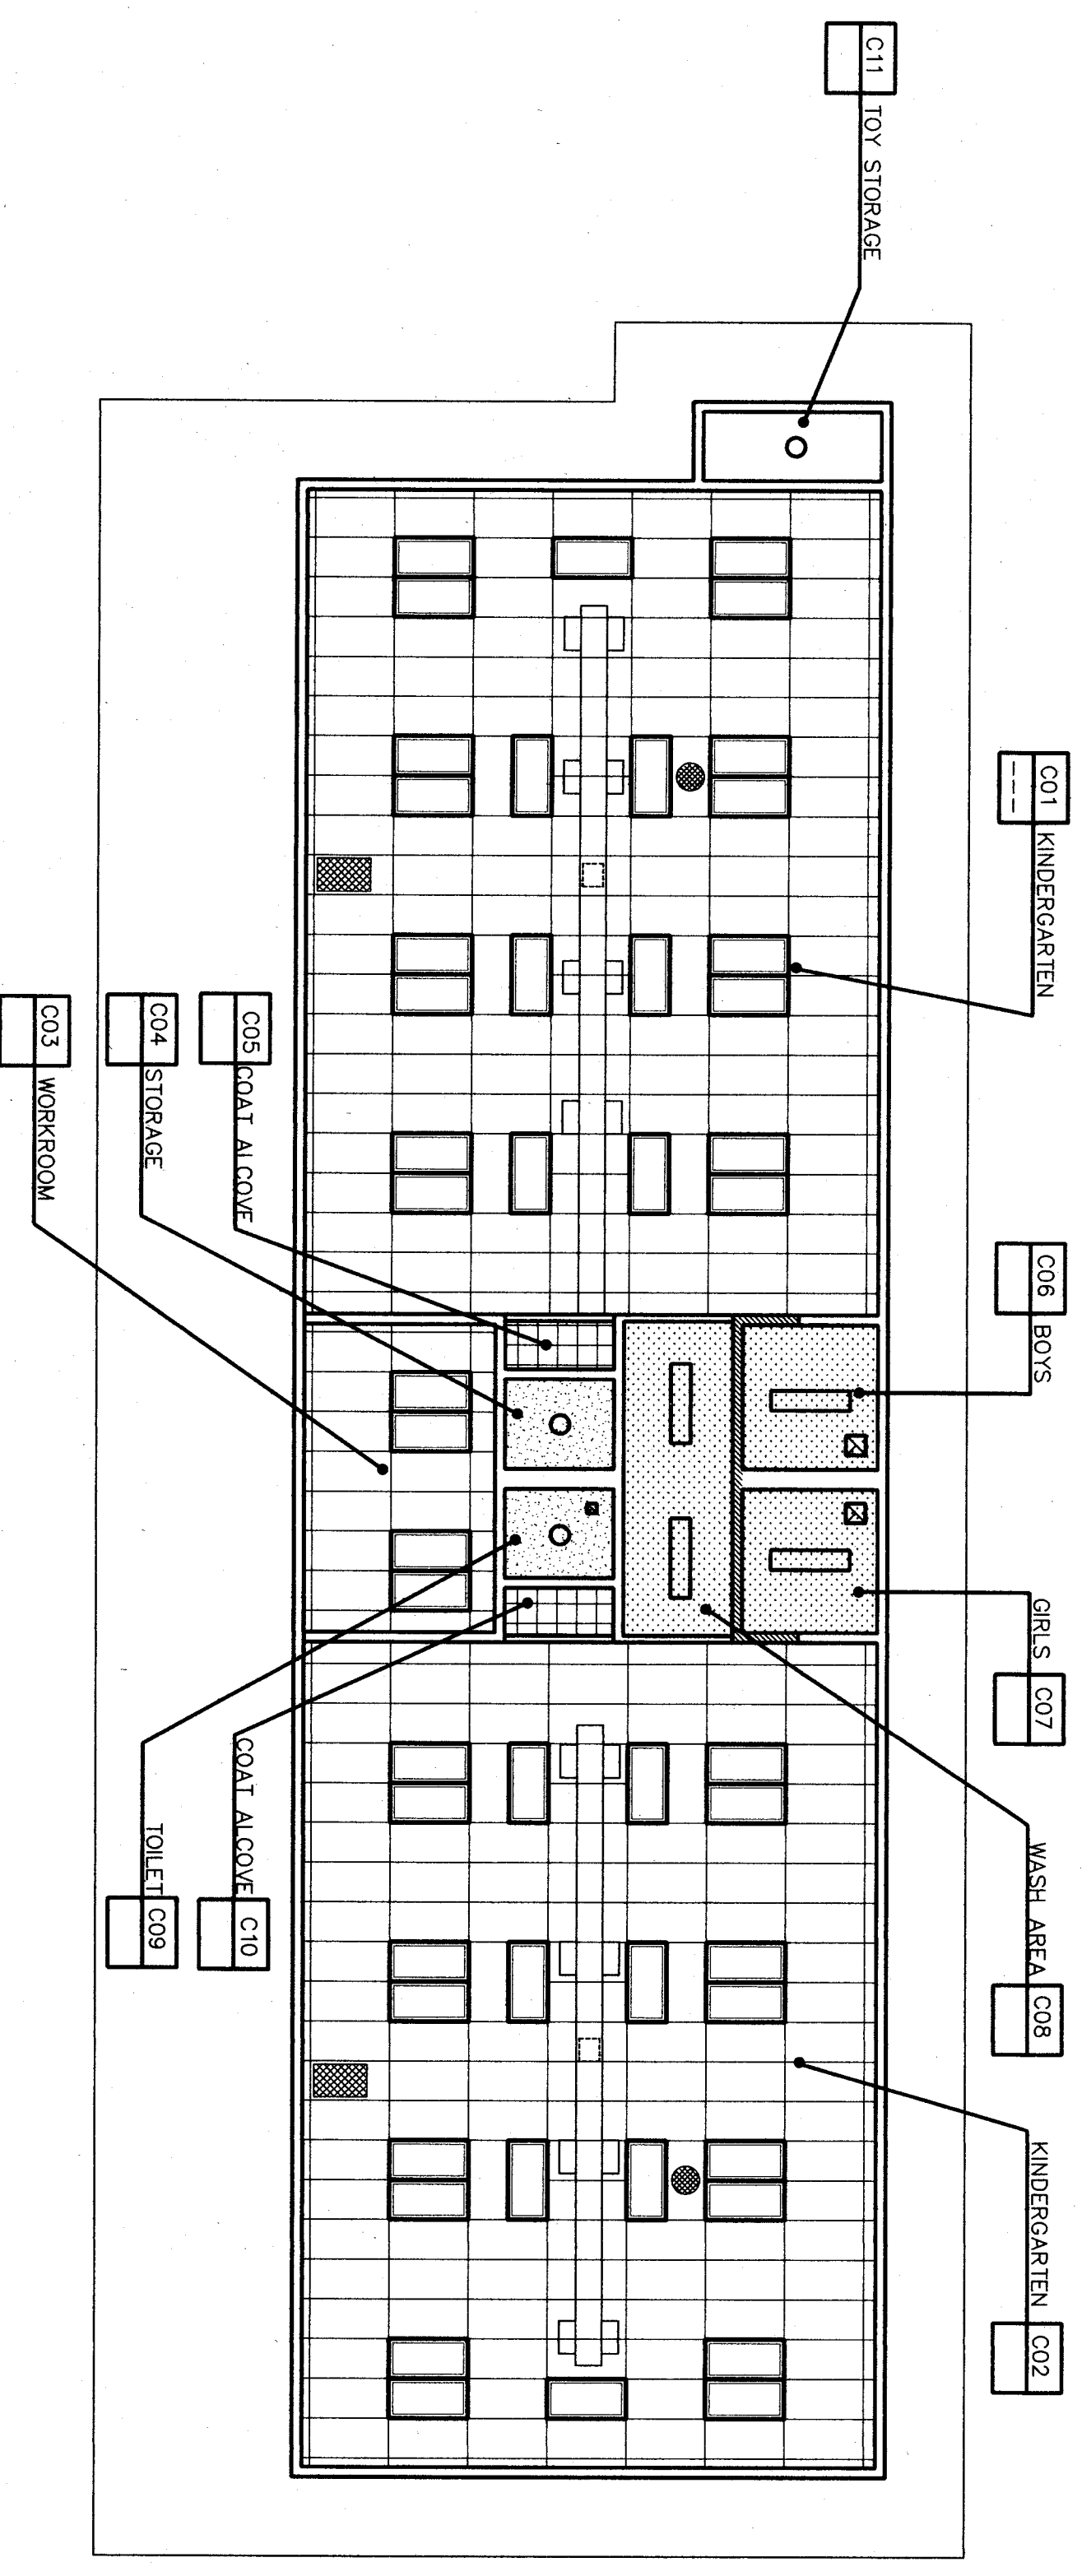


**HORT SCHOOL MODERNIZATION**  
BAKERSFIELD CITY SCHOOL DISTRICT

**REFLECTED CEILING PLAN**

**BUILDING C**  
1/8" = 1'-0"


job no.	97-276
date	JULY 8, 98
drawn by	J.L.G.
chk'd by	ROB T.
copyright	1998

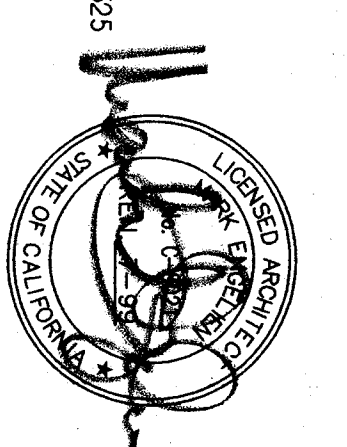

**bfgc architects planners inc.**  
bakersfield  
5500 ming avenue, suite 450, bakersfield ca, 93309-4631  
805 836-4300 fax 805 836-4311

san luis obispo  
3211 broad street, suite 113  
san luis obispo, california 93401  
805 946-0483  
san jose  
810 west santa ana st., suite 325  
san jose, california 95131  
408 824-0841

principal architect:  
david carney, aia, C-65454  
hank a. grizzle, aia, C-81332  
diane m. hughes, aia, C-28243  
william r. nichols, aia, C-188779  
diana s. wilson, aia, C-91186  
brian w. hughes, aia, C-28243  
robert l. mack, aia, C-188779

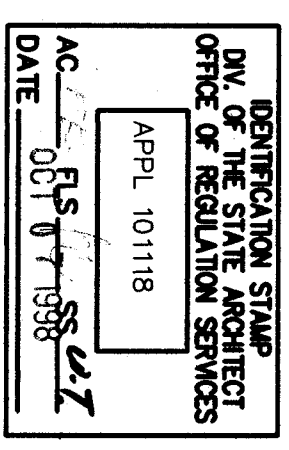

DAVID CARNEY  
REGISTERED PROFESSIONAL ENGINEER  
STATE OF CALIFORNIA  
LICENSE NO. 447  
DATE: 05/11/98


**HORT SCHOOL MODERNIZATION**  
BAKERSFIELD CITY SCHOOL DISTRICT

**REFLECTED CEILING PLAN**

**BUILDING C**  
1/8" = 1'-0"

job no.	97-276
date	JULY 8, 98
drawn by	J.L.G.
chk'd by	ROB T.
copyright	1998


2301 PARK DRIVE  
BAKERSFIELD, CA. 93306

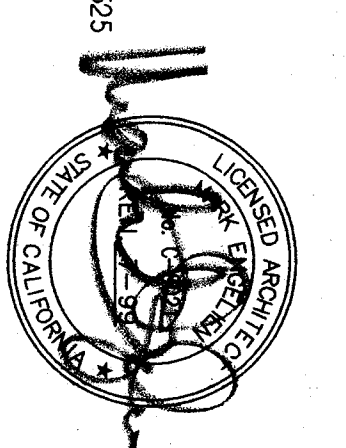

**bfgc architects planners inc.**  
bakersfield  
5500 ming avenue, suite 450, bakersfield ca, 93309-4631  
805 836-4300 fax 805 836-4311

san luis obispo  
3211 broad street, suite 113  
san luis obispo, california 93401  
805 946-0483  
san jose  
810 west santa ana st., suite 325  
san jose, california 95131  
408 824-0841

principal architect:  
david carney, aia, C-65454  
hank a. grizzle, aia, C-81332  
diane m. hughes, aia, C-28243  
william r. nichols, aia, C-188779  
diana s. wilson, aia, C-91186  
brian w. hughes, aia, C-28243  
robert l. mack, aia, C-188779

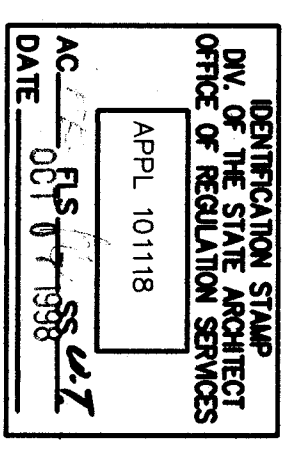

DAVID CARNEY  
REGISTERED PROFESSIONAL ENGINEER  
STATE OF CALIFORNIA  
LICENSE NO. 447  
DATE: 05/11/98