

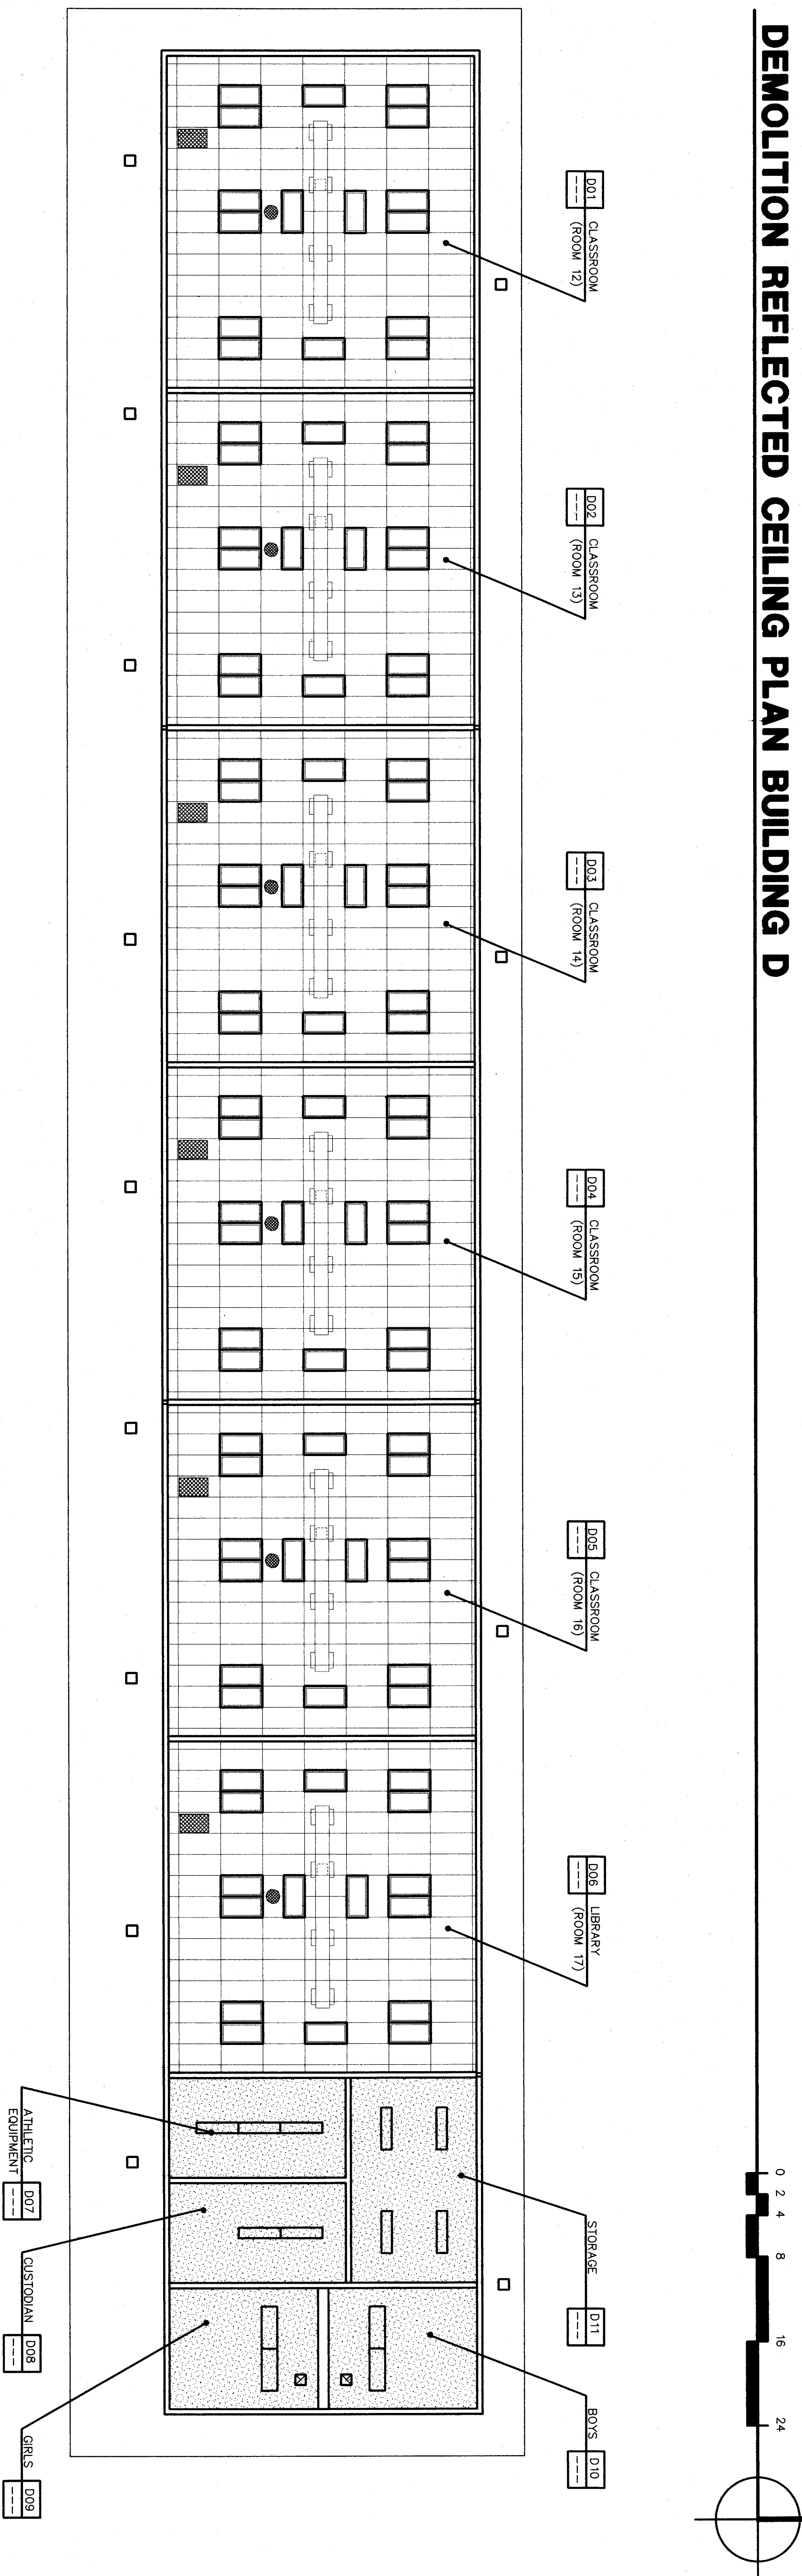
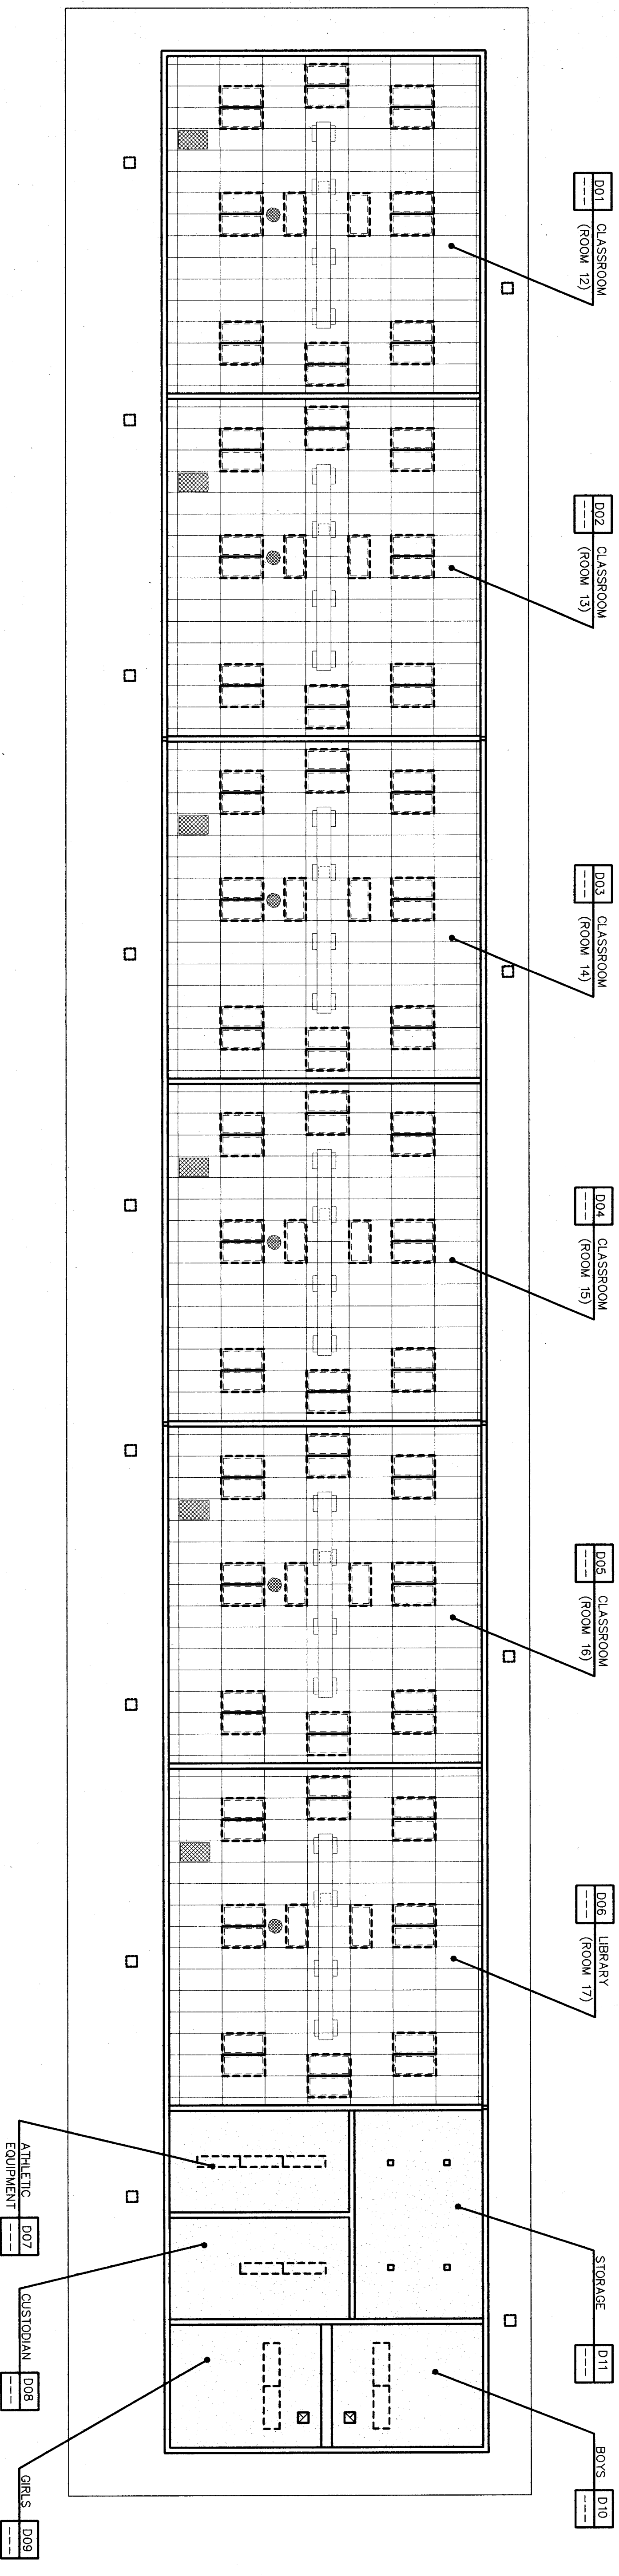


LEGEND	
	(E) 2' x 4' ACOUSTIC TILE
	(E) 1' x 1' ACOUSTIC TILE
	OP-SLAM BOARD CEILING (SMOOTH FINISH)
	EXISTING OP-SLAM BOARD CEILING (SMOOTH FINISH)
	PATCH, REPAIR & PAINT
	EXPOSED ABOVE OR EXISTING CEILING TO FINISH SCHEDULE
	RECESSED ELEC. FIXTURE
	ELEC. FIXTURE
	RECESSED ELEC. FIXTURE
	ELEC. FIXTURE
	EXTERIOR ELEC. FIXTURE
	(E) SUPPLY AIR DIFFUSER
	(E) RETURN AIR GRILLE
	(E) EXHAUST AIR GRILLE
	ILLUMINATED EXIT SIGN
	ARROW INDICATES DIRECTION

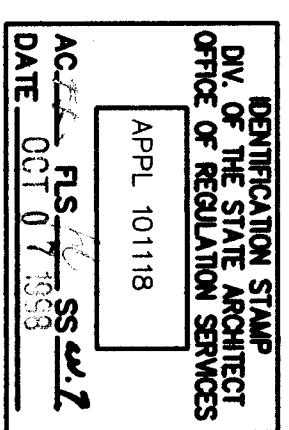


REFLECTED CEILING PLAN BUILDING D

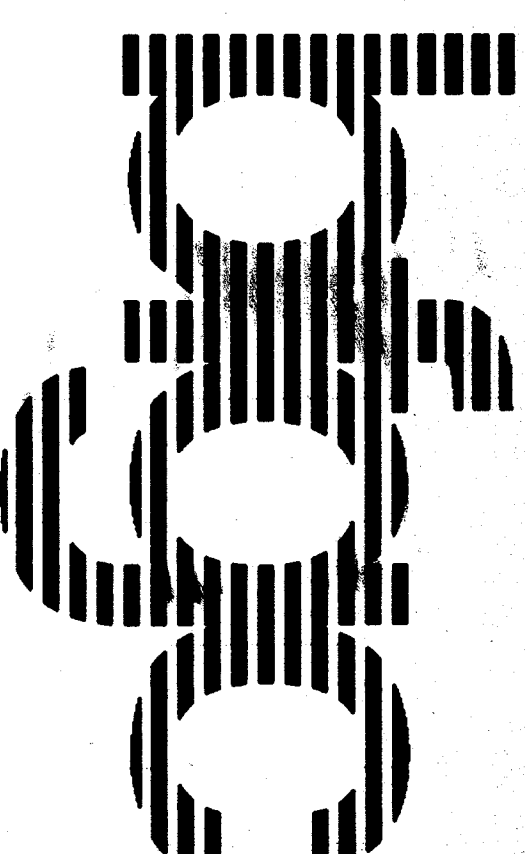

bpg architects planners inc.
 Bakerfield
 5500 Ming Avenue, Suite 450 Bakerfield, CA 93309-4631
 805 836-4300 FAX 805 836-4311

San Luis Obispo
 2201 Broad Street Suite 105
 San Luis Obispo, California 93401
 805 546-5453
 San Jose
 160 West Santa Clara at Suite 525
 San Jose, California 95135
 408 524-0841

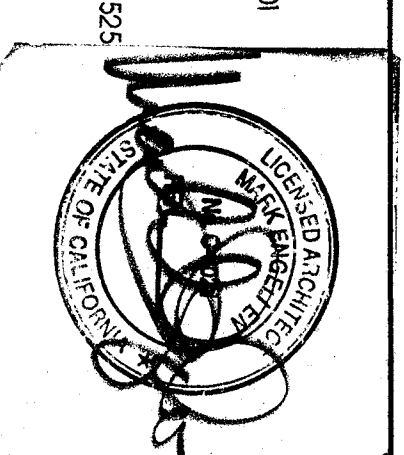

**HORT SCHOOL
 MODERNIZATION
 BAKERSFIELD CITY
 SCHOOL DISTRICT**

2301 PARK DRIVE
 BAKERSFIELD, CA. 93306

**REFLECTED CEILING PLAN
 BUILDING D**
 1/8" = 1'-0"

job no. 97-276
 date JULY 8, 88
 drawn by A.L.C.
 ck'd by ROB T.
 copy right 1988

