



FOUNDATION PLAN
Scale - 1/8" = 1'-0"

NOTES:
REFER TO & CHECK WITH ARCHITECTURAL DRAWINGS FOR VARIOUS: slopes, dropped slabs, curbs, steps, walks, drains, etc. & dimensions not noted.

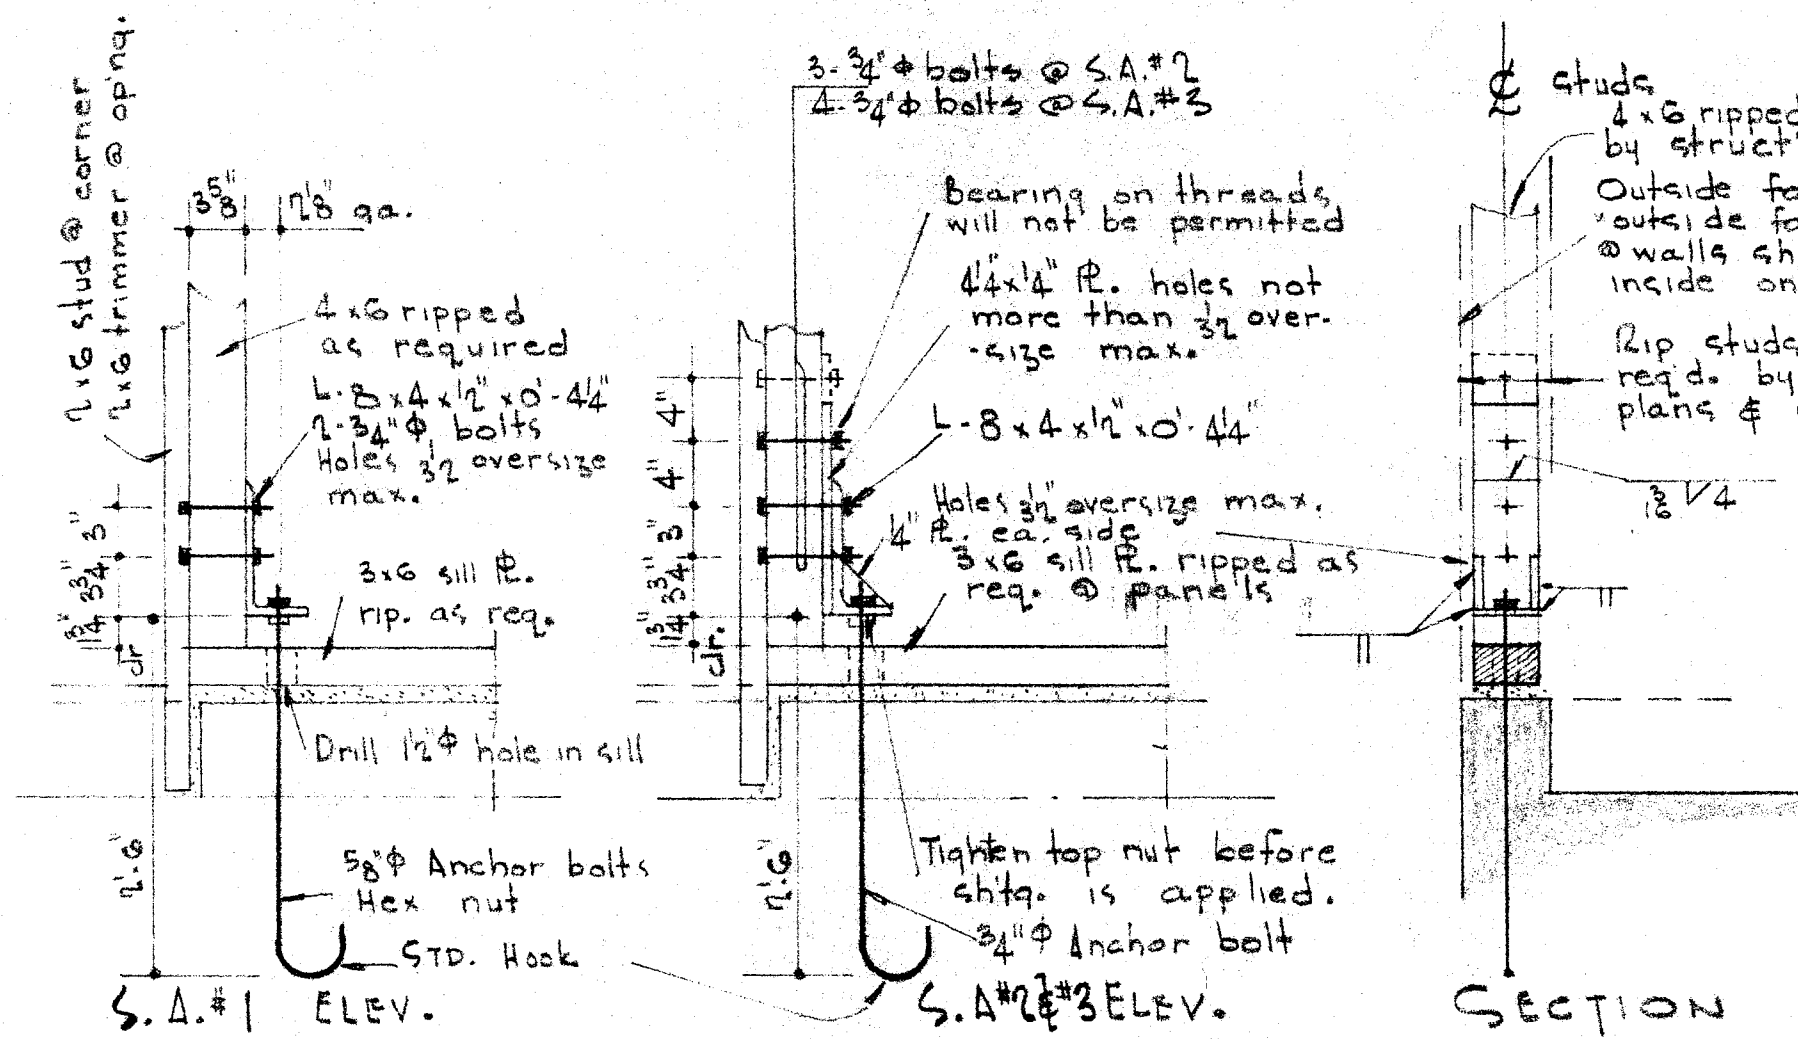

SPECIAL ANCHOR #1, #2 & #3 DETAILS

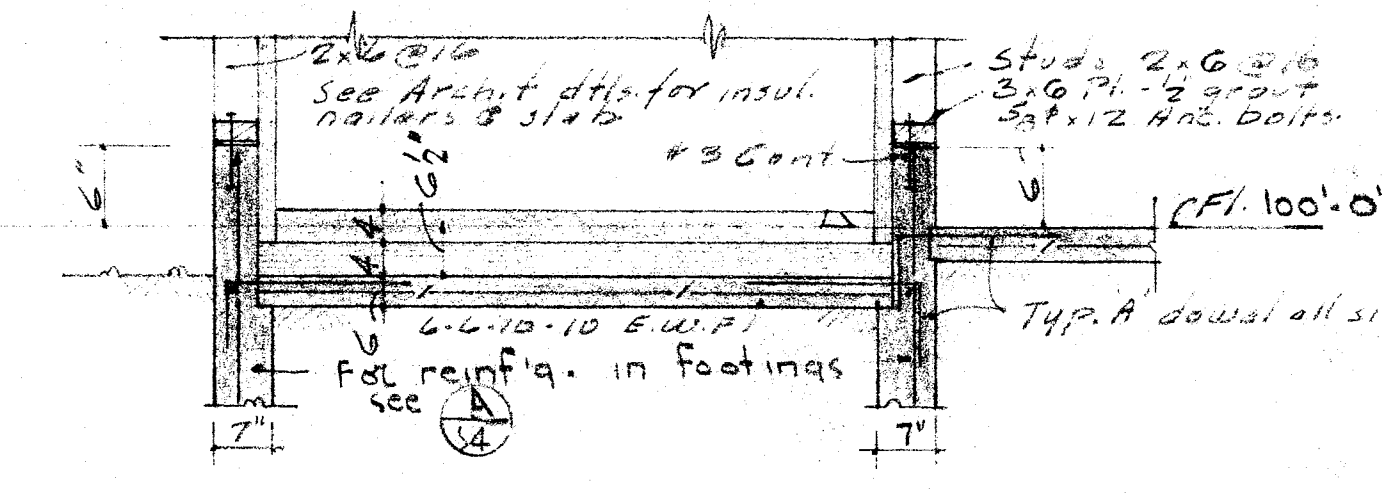

DIVISION OF ARCHITECTURE 110 S. ... Los Angeles, Calif.	CONSULTING ENGINEER Lawrence Powell Los Angeles, California	BAKERFIELD CITY SCHOOL DISTRICT 24 216 9-12-57	MULTI PURPOSE ROOM BAKERFIELD CITY SCHOOL DISTRICT BAKERFIELD CALIF.	ALFORD, THOMAS & LEYDENFROST ARCHITECTS 110 S. ... LOS ANGELES, CALIF.
---	---	--	--	---