


SECTION A

SCALE: 1/2" = 1'-0"

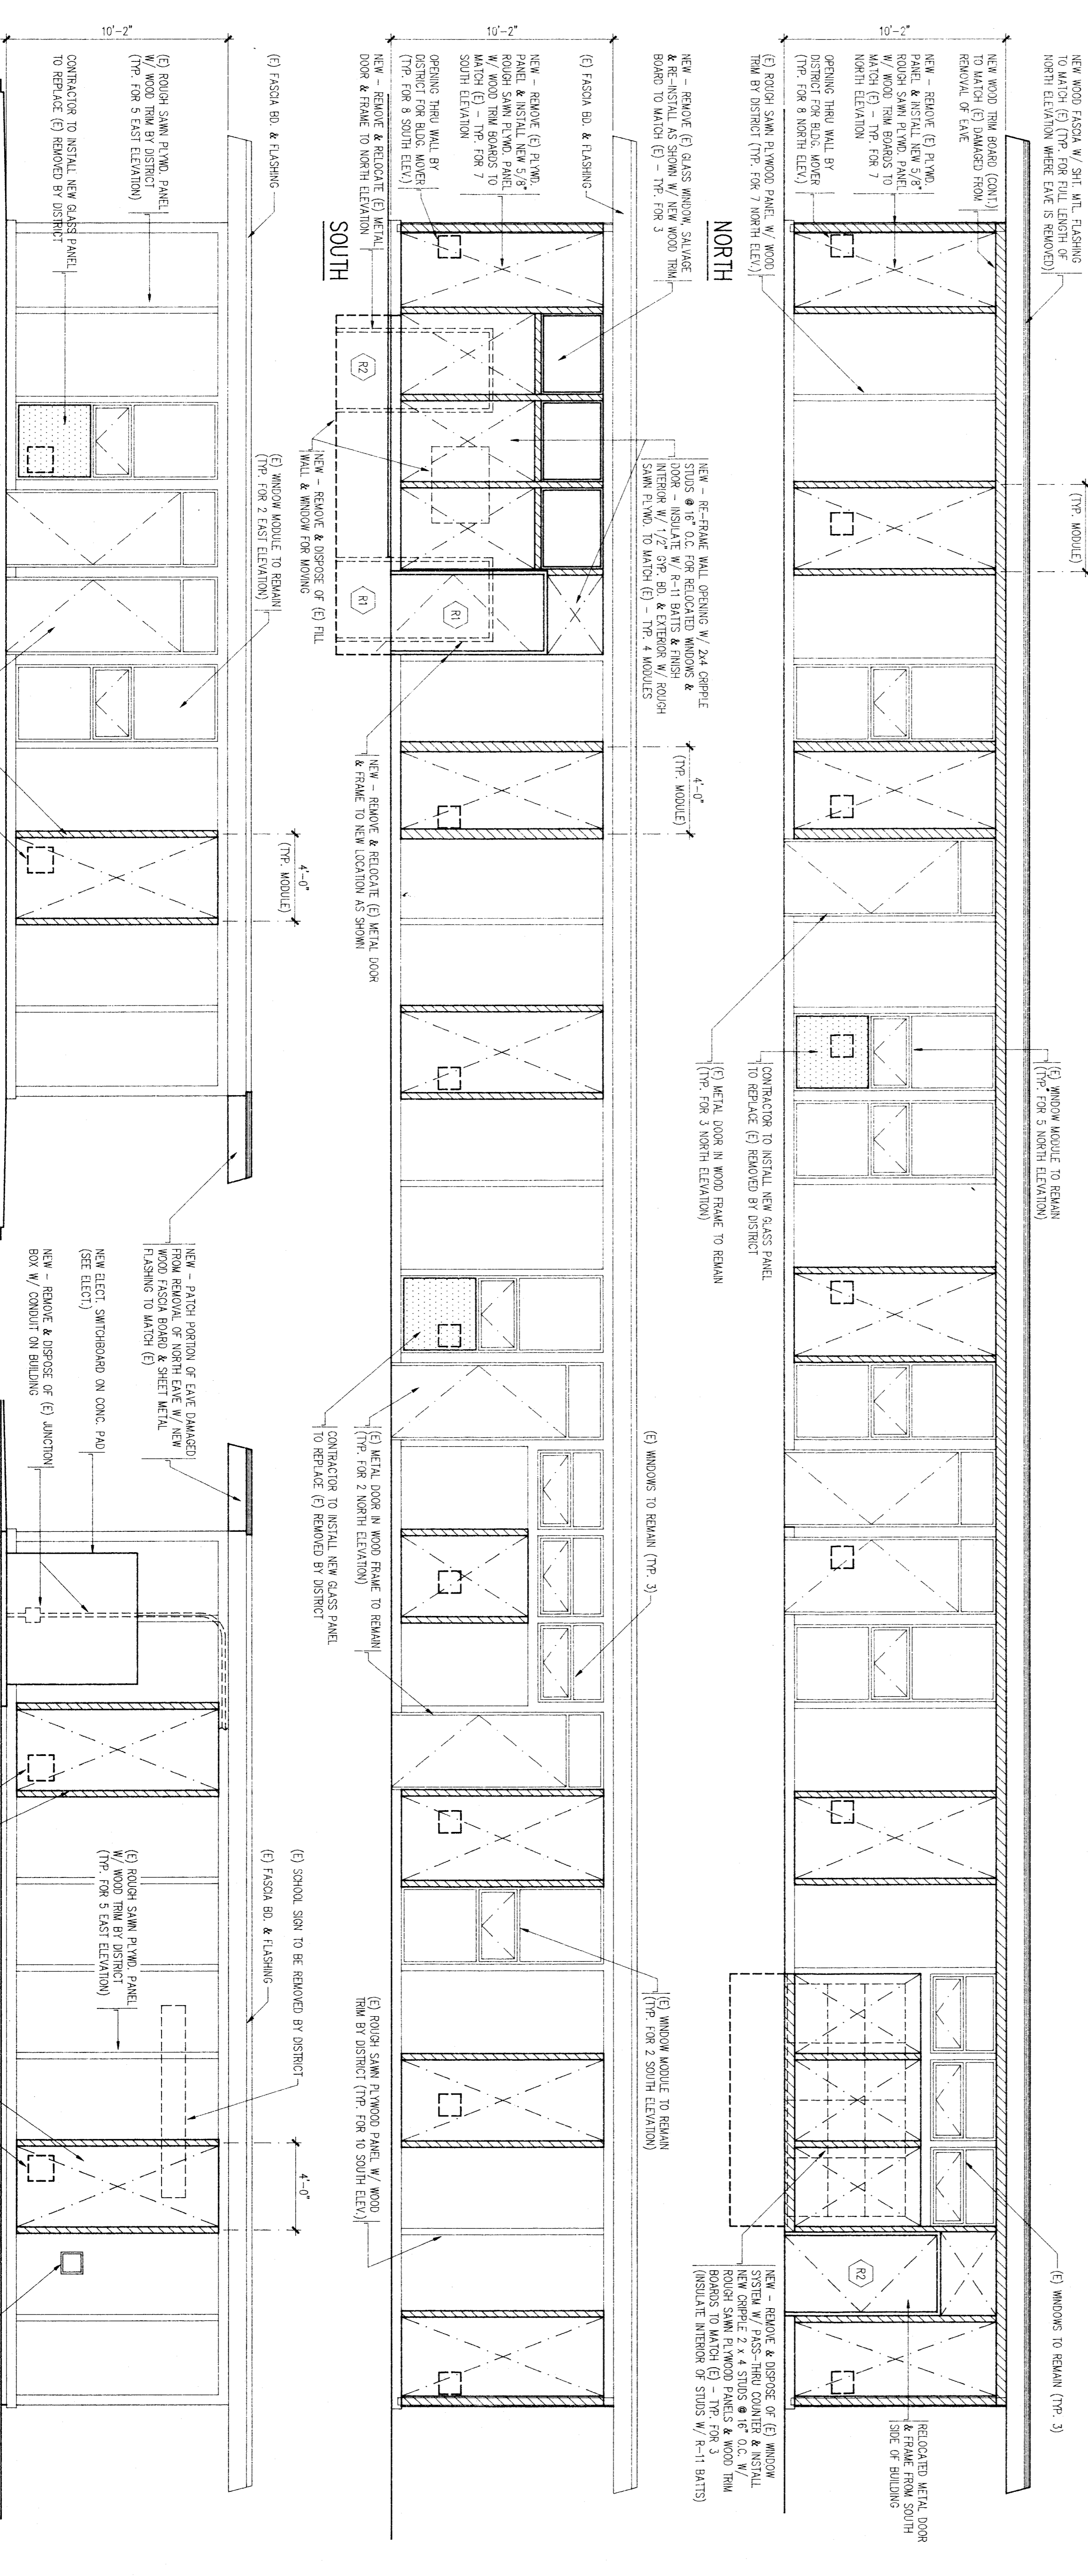

EAST

WEST

NOTE:
 PAINT EXTERIOR OF BUILDING AFTER RELOCATION W/
 NEW MATERIALS - 1 PRIMER & 2 FINISH COATS
 EXISTING MATERIALS (SAME COLOR) - 1 FINISH COAT
 EXISTING MATERIALS (DIFFERENT COLOR) - 2 FINISH COATS

EXTERIOR ELEVATIONS