


5 UNIT R1 TYPICAL CLASSROOM

6 UNIT R2


7 UNIT R3

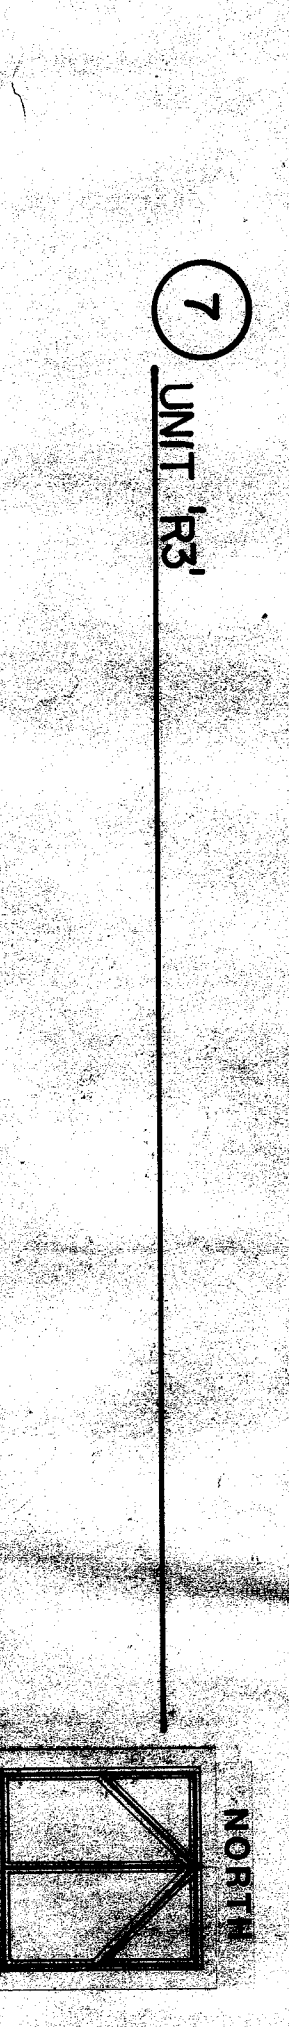

DATE: 5/31/88  
 DRAWN BY: J.A.S.  
 CHECKED BY: J.A.S.  
 PROJECT NO: 5328

UNITS 'B', 'C', 'R1', 'R2' & 'R3' FLOOR PLANS 1/4"  
**RAFER JOHNSON SCHOOL**  
 1001 10TH ST., BAKERSFIELD, CA.  
**BAKERSFIELD CITY SCHOOL DISTRICT**  
 KERN COUNTY, CALIFORNIA

IDENTIFICATION STAMP  
 Department of General Services  
 Office of the State Architect  
 AUG 2 1993  
 Contract No. 53288  
 Project No. 53288

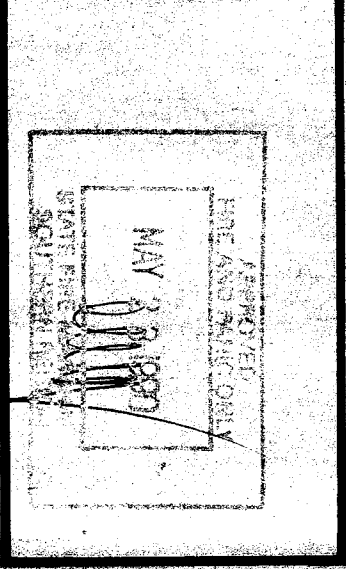

ROBERT F. STUHR ARCHITECT INC.  
 3121 CALIFORNIA AVE.  
 BAKERSFIELD, CA 93304  
 (805) 327-1632

ROBERT F. STUHR AIA  
 WILLIAM J. MELBY AIA  
 DANNY E. ORDIZ AIA  
 C-1610  
 C-16653  
 C-14728

MARK DATE	REVISIONS

CHECK AND VERIFY ALL DISCREPANCIES TO THE ARCHITECT. REPORT DISCREPANCIES TO THE ARCHITECT. ALL CONSTRUCTION SHALL CONFORM TO SPS.

JOB NO. 644  
 DRAWN BY: J.A.S.  
 CHECKED BY: J.A.S.  
 DATE: 5/31/88  
 OF 9 SHEETS