



SECTION A OF I
Scale 1/2" = 1'-0"

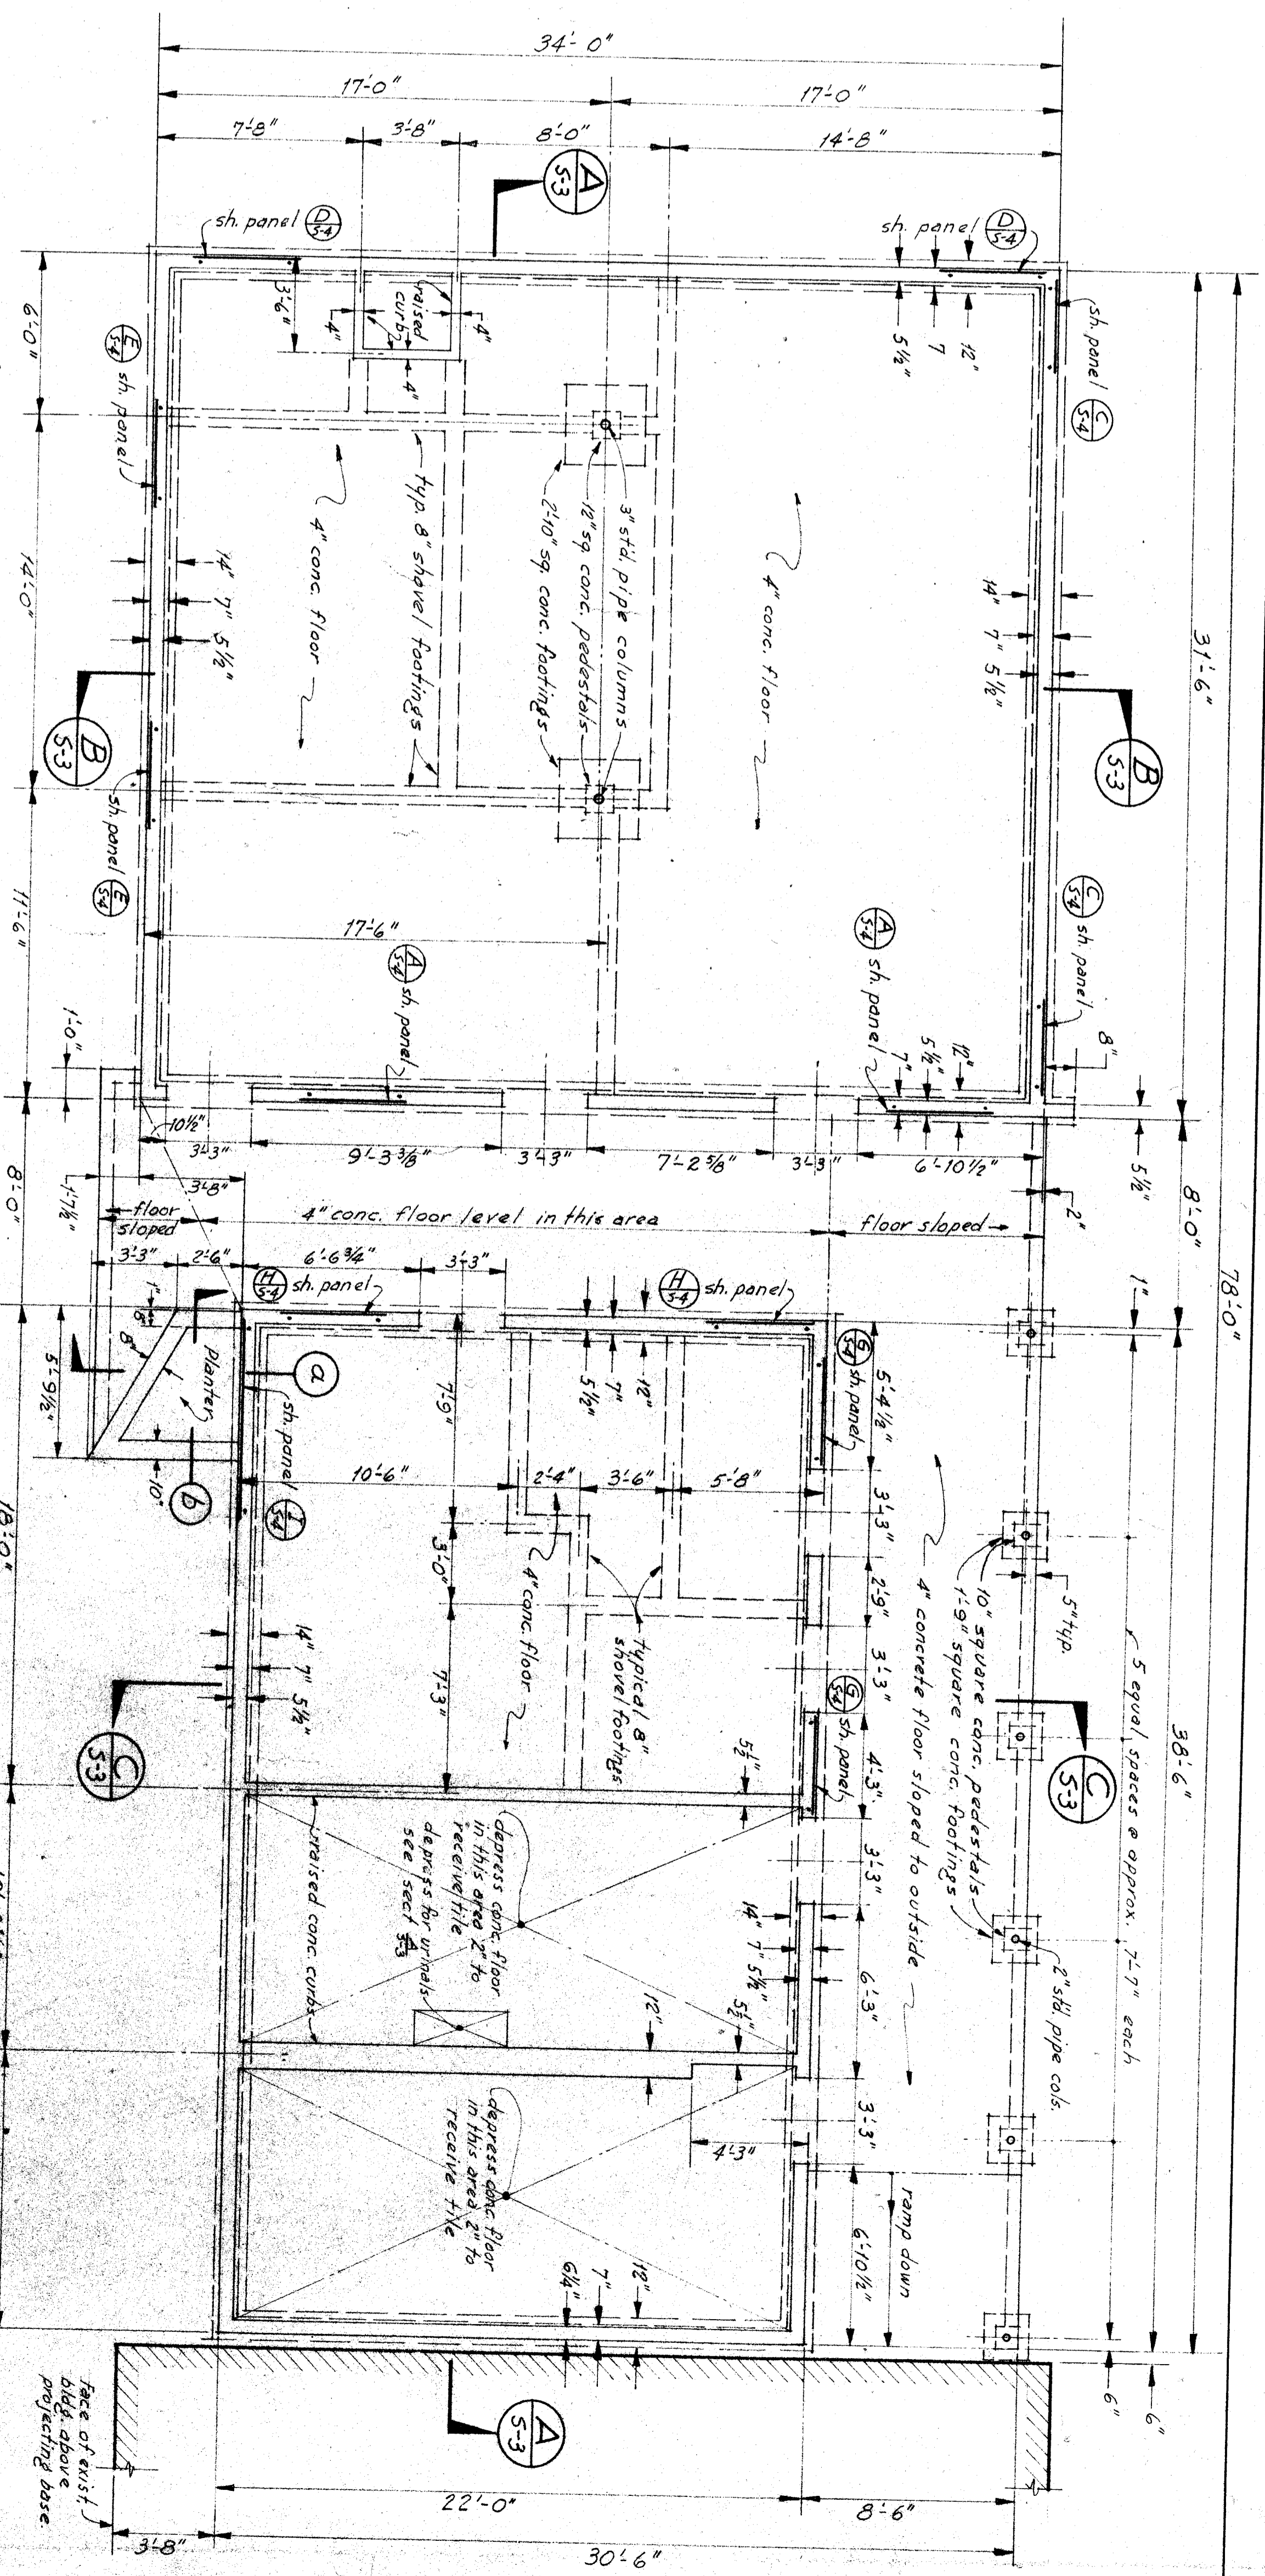

FOUNDATION PLAN
Scale 1/4" = 1'-0"

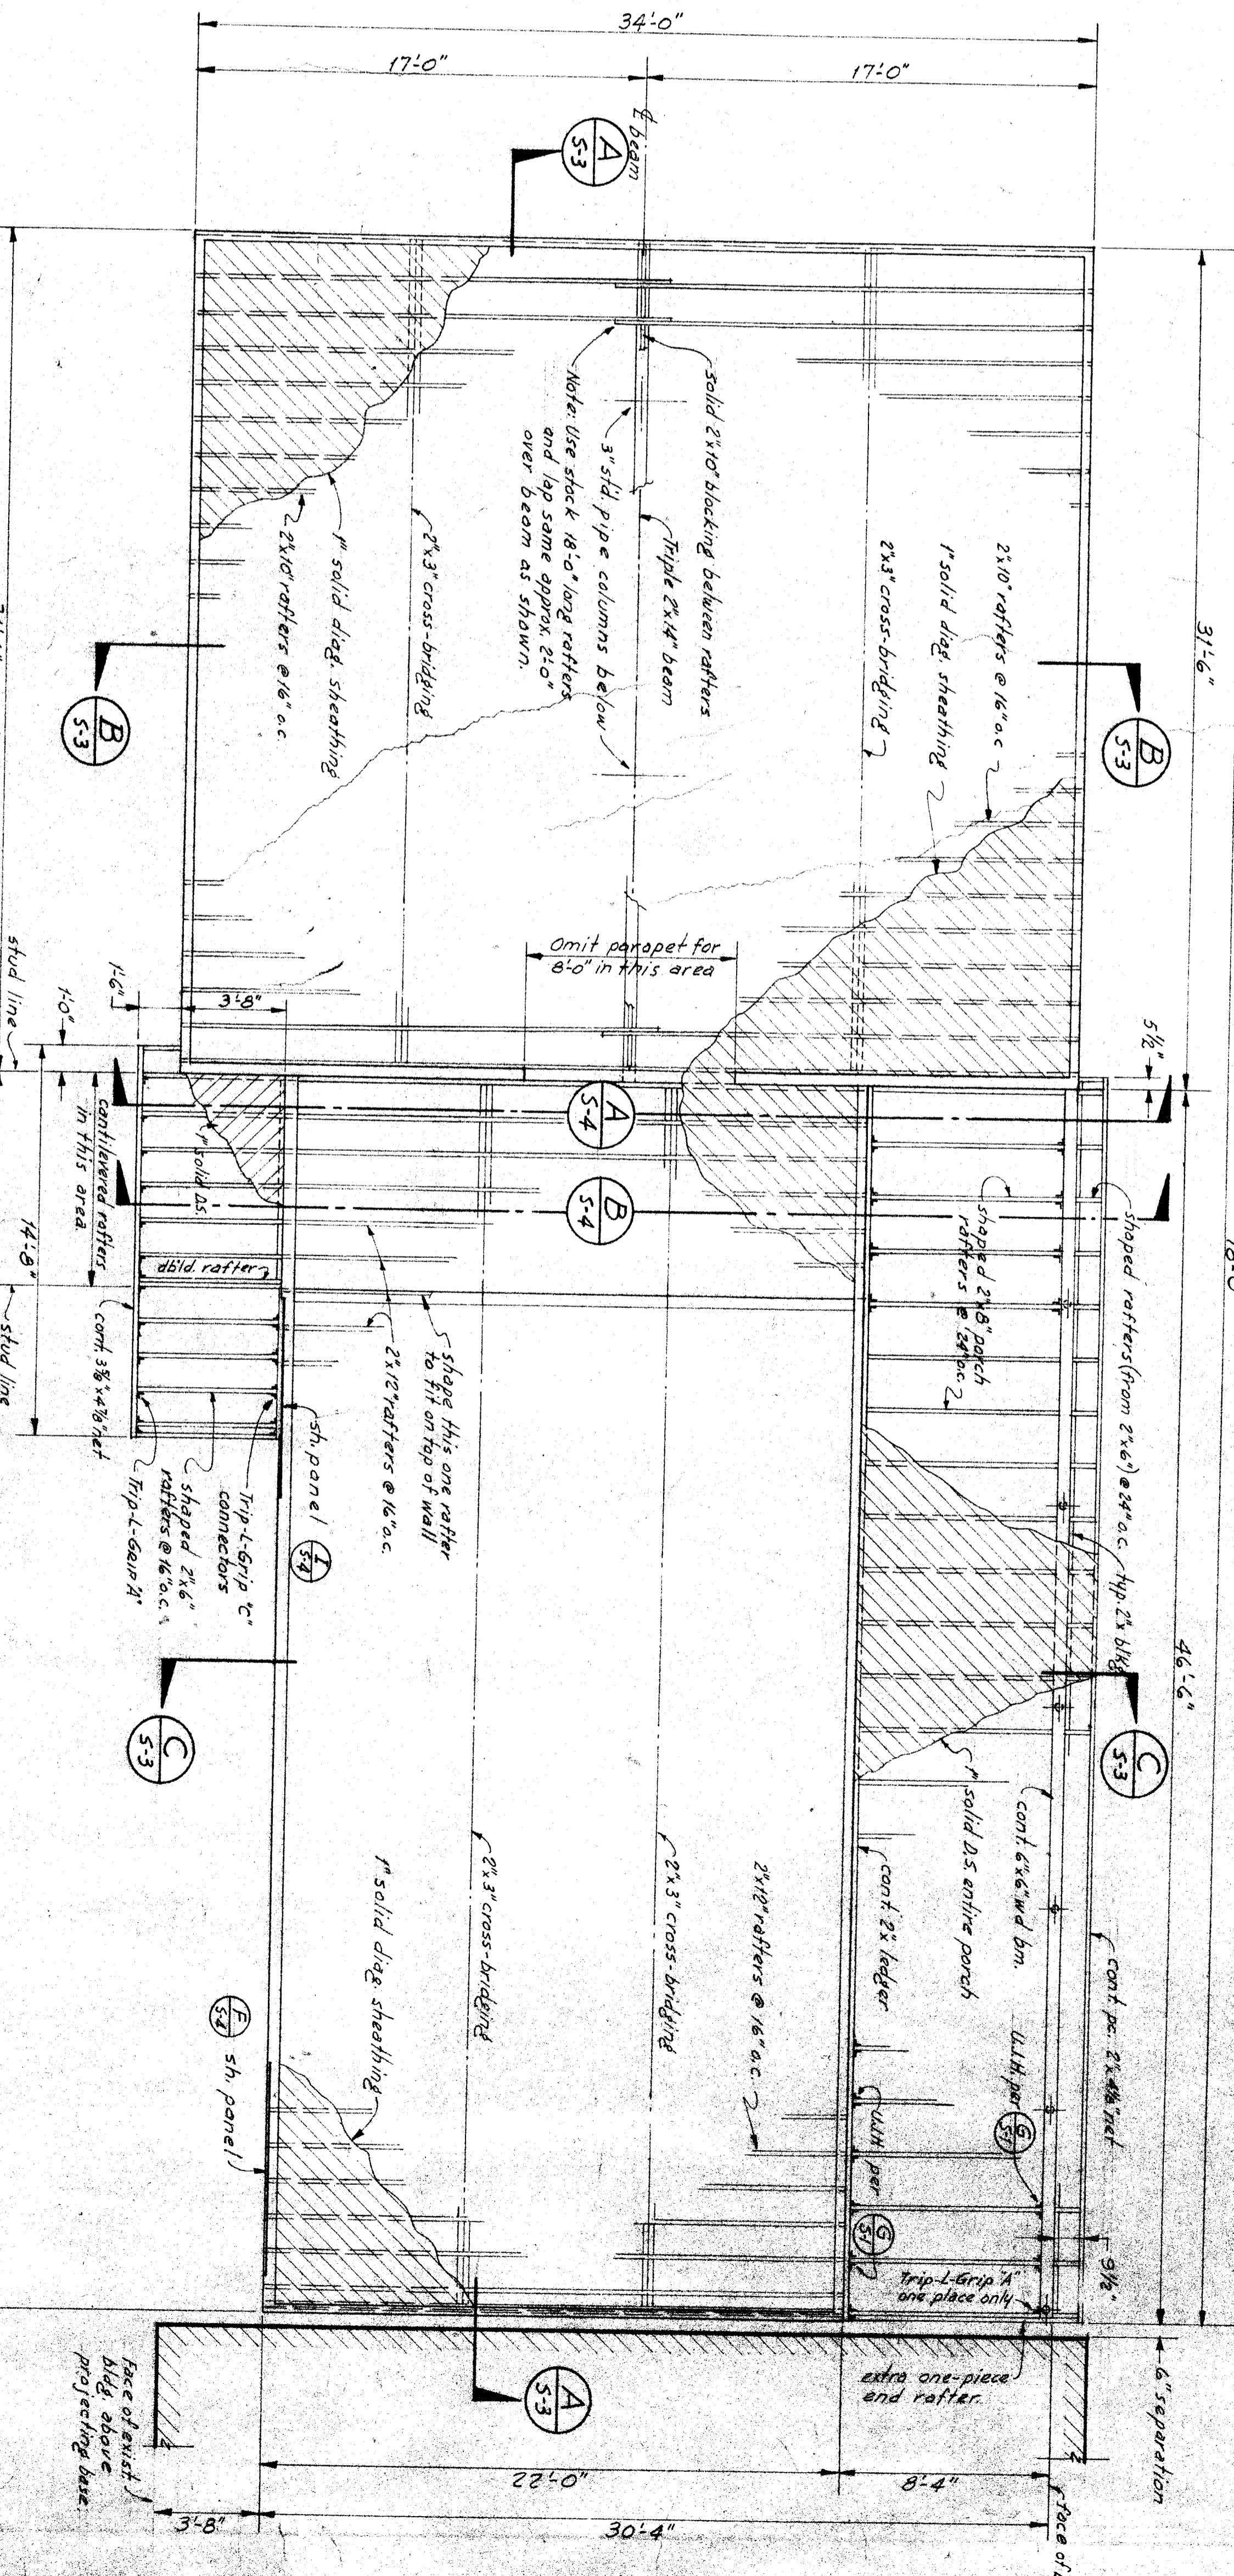

ROOF FRAMING PLAN
Scale 1/4" = 1'-0"

Check and verify all dimensions before proceeding with the work. Report any discrepancies to ARCHITECT.

PHILIP R. & WILSON, INC.
CONSULTING ENGINEERS
2111 BROADWAY, SUITE 1000
SAN FRANCISCO, CALIFORNIA 94133
11586
APPROVED
MAY 5 1984
ARCHITECT

STATE OF CALIFORNIA
DIVISION OF PROFESSIONAL REGULATION
APPROVED
MAY 5 1984
11586
ARCHITECT

BAKERFIELD CITY SCHOOL DISTRICT
175 1/2
200
MAY 5 1984
ARCHITECT

Scale and Plans
DATE 3/24/84
ARCHITECT

ARCHITECTS
FOUNDATION & ROOF FRAMING
ADDITION TO PETER PAN SCHOOL
CITY OF SACRAMENTO
SACRAMENTO, CALIFORNIA

