
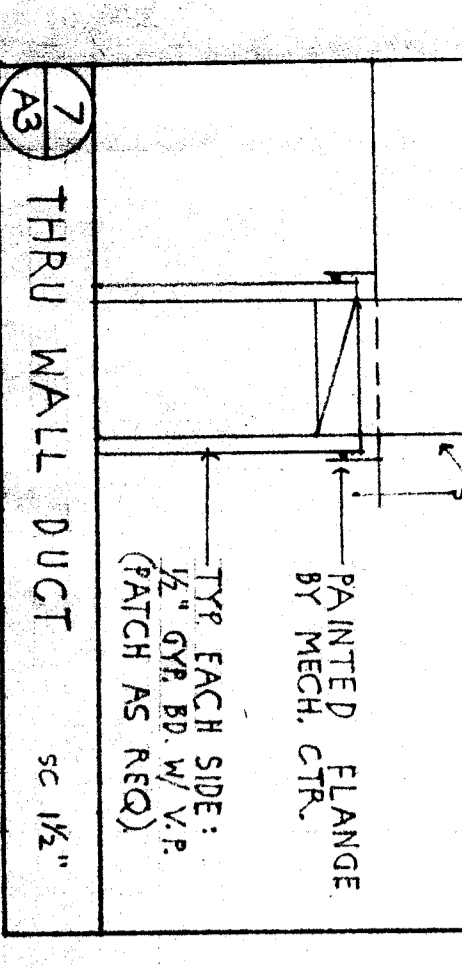


- GENERAL NOTES**
- 1) GENERAL CONTRACTOR TO VERIFY ALL DIMENSIONS AND CONDITIONS ON SITE.
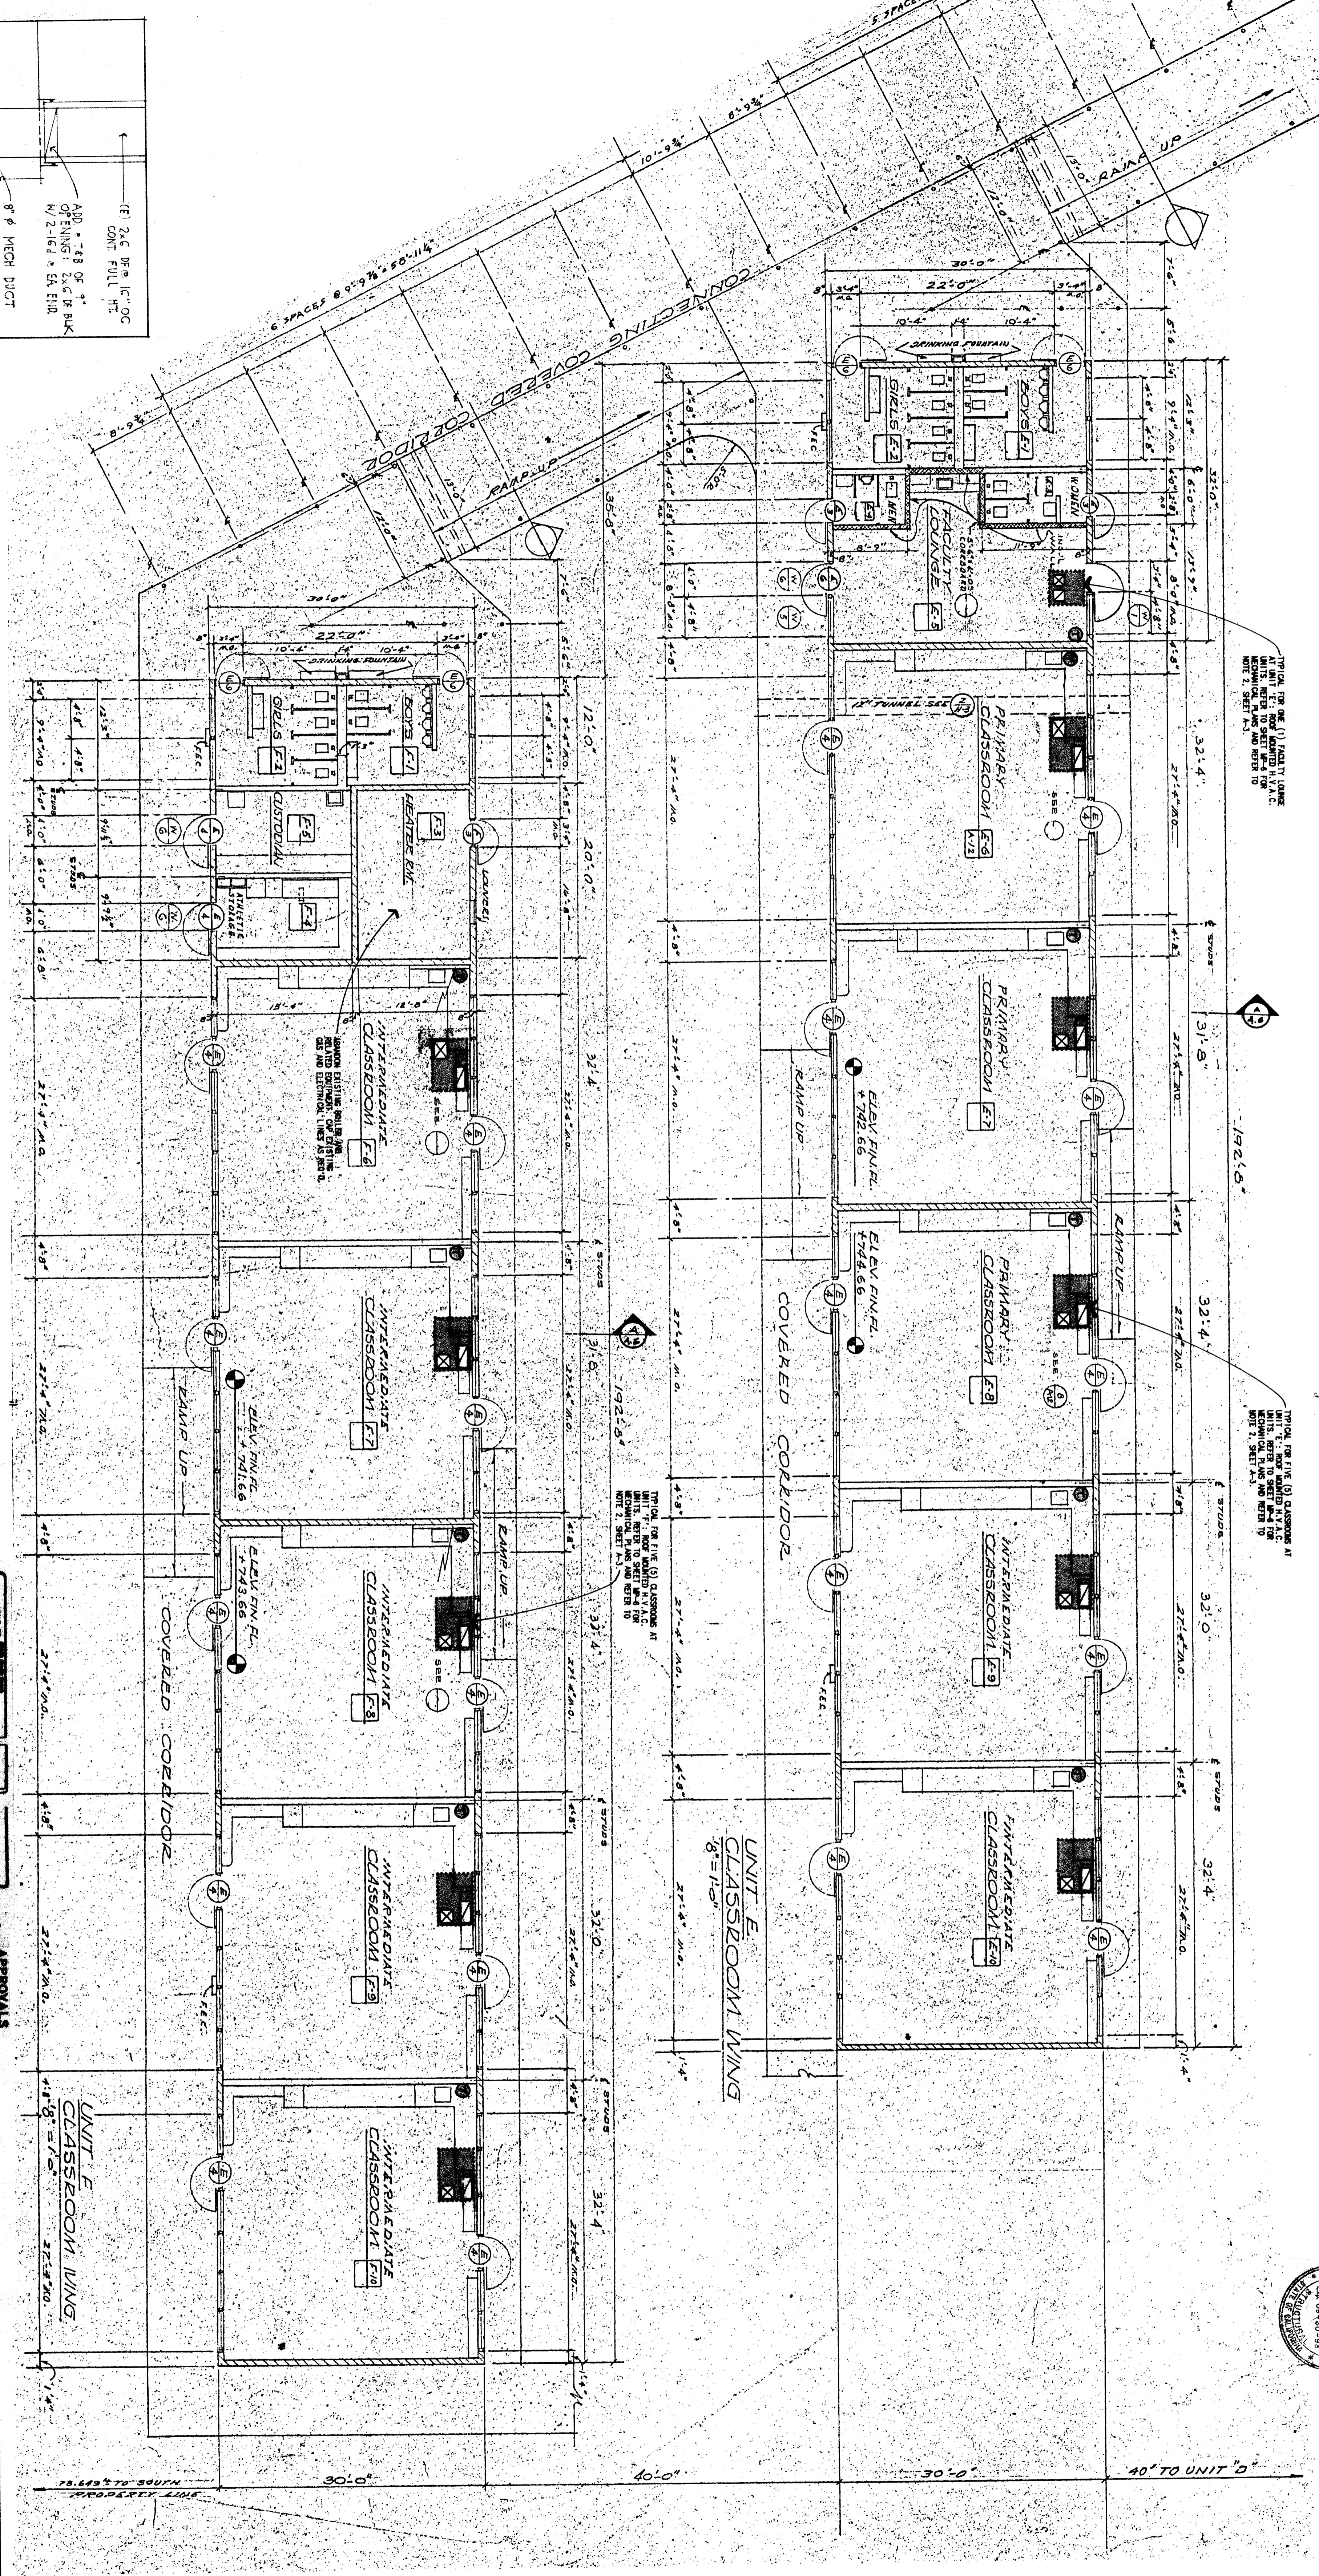

(E) 2x6 FR. 1C-OC  
CONT. FILL HT.  
ADD .75\"/>

APPROVALS

APPROVED: APR 4 1991  
FIRE AND PLUMB ONLY  
STATE OF CALIFORNIA  
SOUTHERN REGION

APPROVED: APR 4 1991  
DEPARTMENT STAMP  
OFFICE OF THE STATE ARCHITECT  
Structural Design Section  
Architect: [Signature]  
Professional No. 55723

DATE: [ ]

DRAWN BY: [ ]

CHECKED BY: [ ]

JOB NO.: 1912

SHEET: A.03

DATE: APRIL 4, 1991

BAKERSFIELD CITY SCHOOL DISTRICT  
**COLONEL HOWARD NICHOLS ELEMENTARY SCHOOL**  
MODERNIZATION PROJECT

Sheet title:  
**BUILDINGS E AND F  
CLASSROOM WING FLOOR PLANS**

CONTRACTOR:  
**KLASSEN CORPORATION**  
2021 Westwind Drive  
Bakersfield, CA 93301  
(805) 327-0875  
(805) 277-5933 FAX

REGISTERED ARCHITECT  
No. 1854  
Exp. 09-30-89  
MONTGOMERY  
CITY OF BAKERSFIELD

REGISTERED ARCHITECT  
No. 1854  
Exp. 09-30-89  
MONTGOMERY  
CITY OF BAKERSFIELD

REGISTERED ARCHITECT  
No. 1854  
Exp. 09-30-89  
MONTGOMERY  
CITY OF BAKERSFIELD

REGISTERED ARCHITECT  
No. 1854  
Exp. 09-30-89  
MONTGOMERY  
CITY OF BAKERSFIELD